

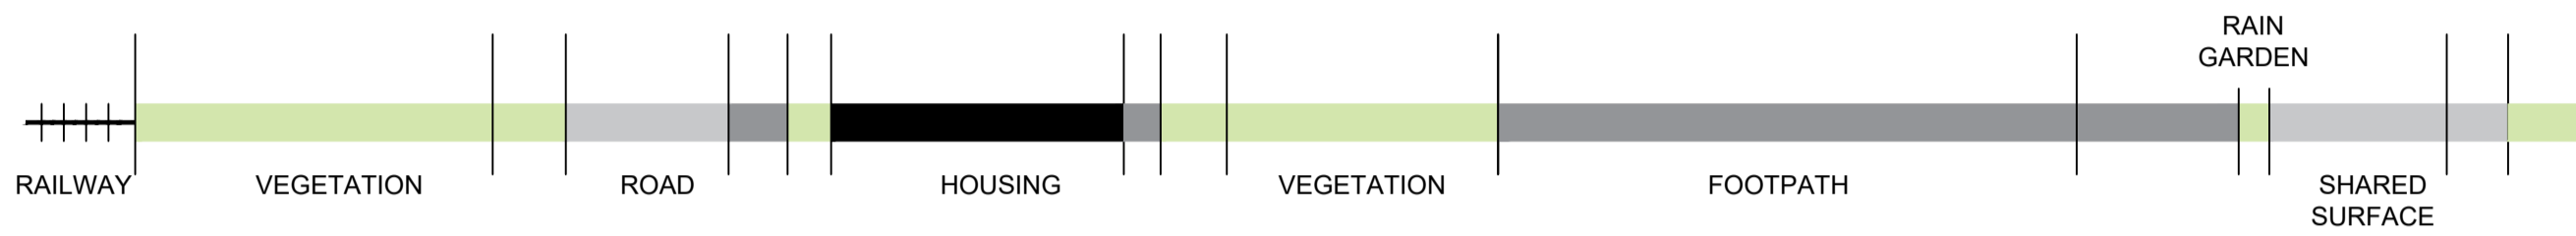


BARNHILL GARDEN VILLAGE - LANDSCAPE SECTIONS AREA 1
 Railway Quarter/ Station Plaza/ Village Centre/ Station Quarter South


LANDSCAPE SECTION 1-1 sc 1/250

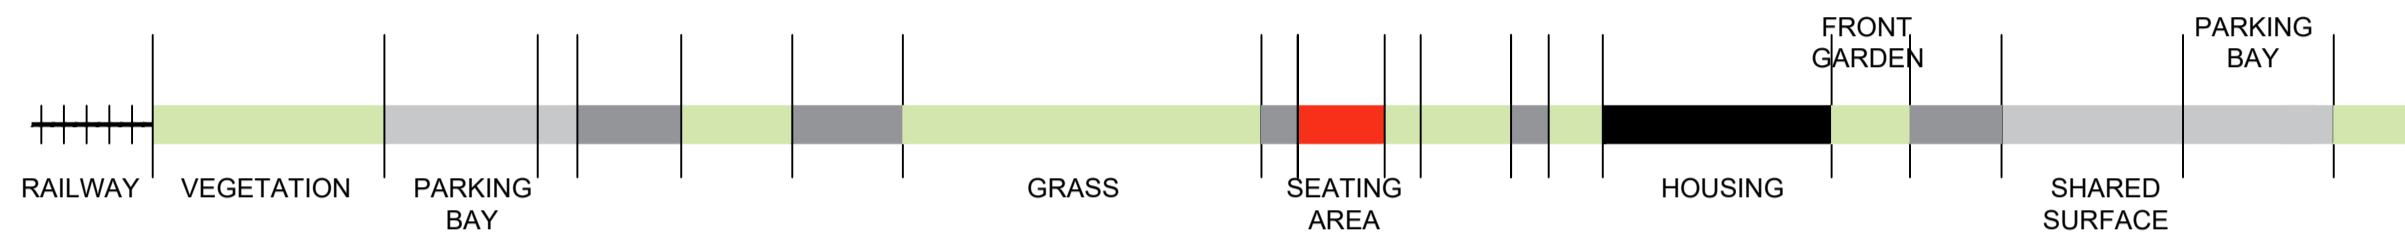



LANDSCAPE SECTION 2-2 sc 1/250

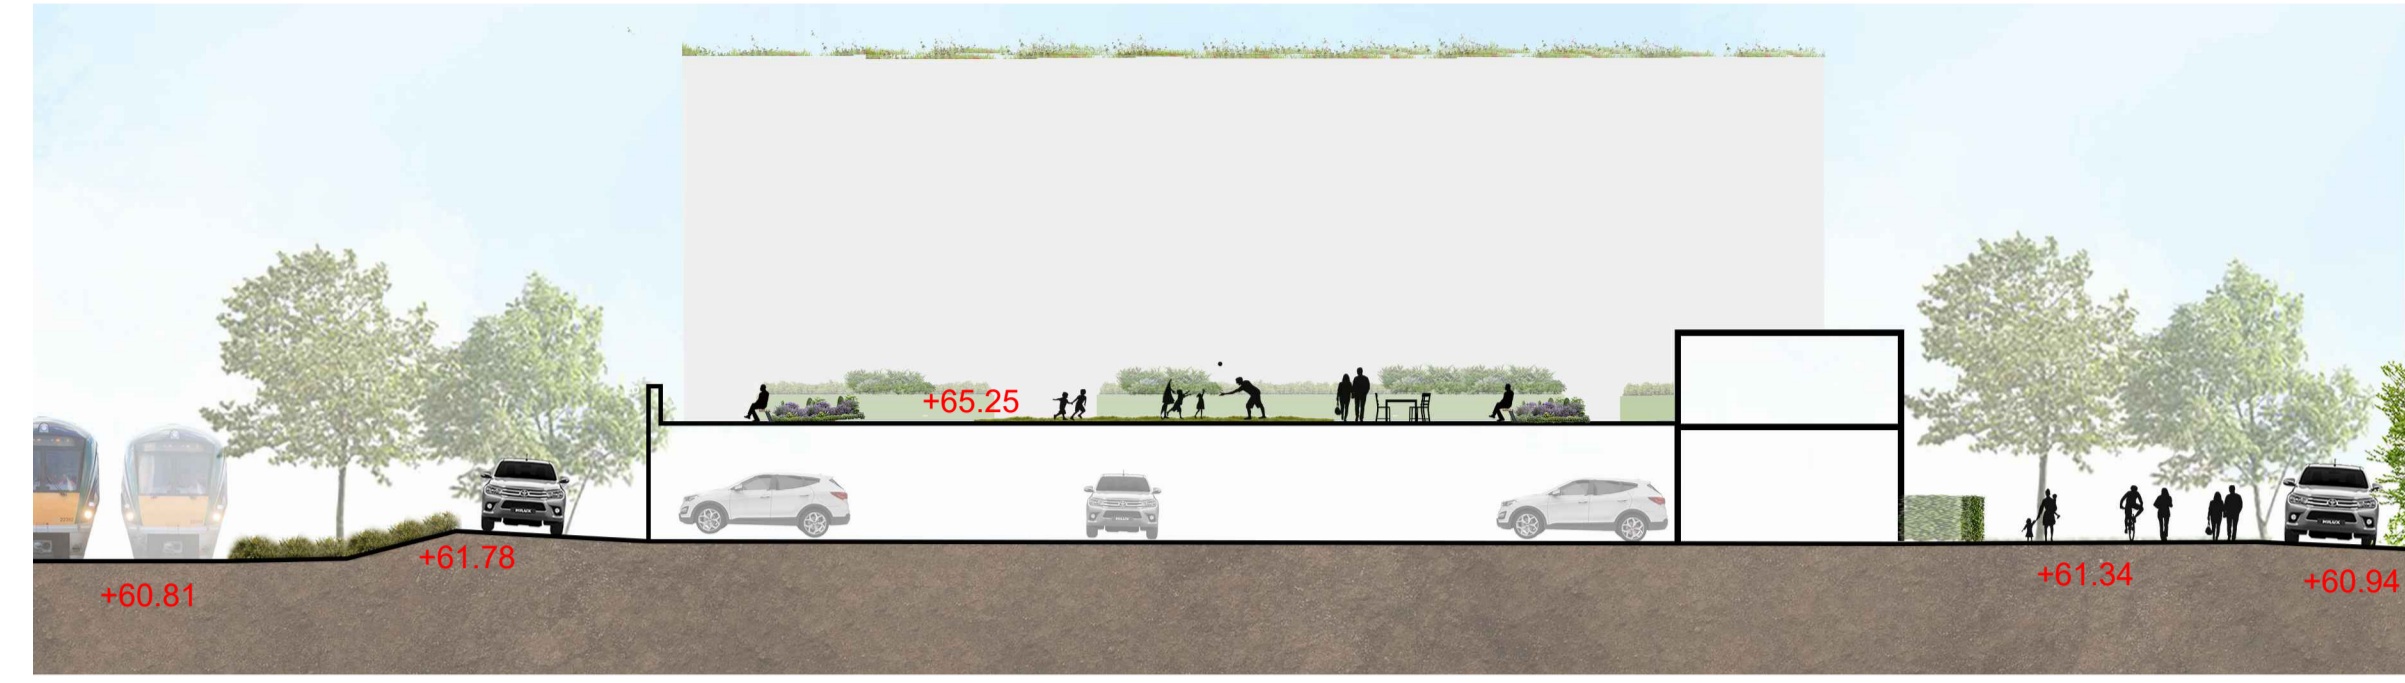


LANDSCAPE SECTION 3-3 sc 1/250

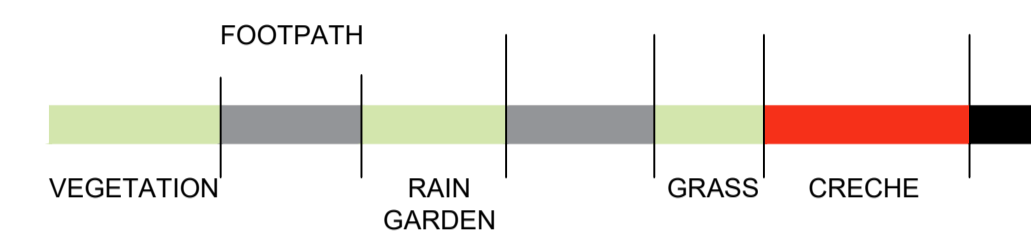


LANDSCAPE SECTION 5-5 sc 1/250

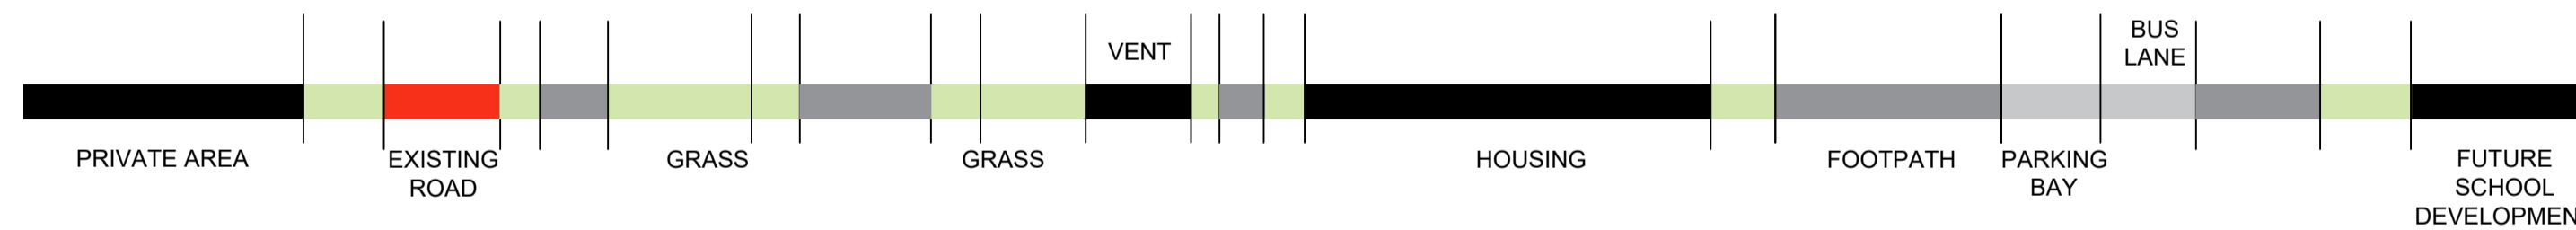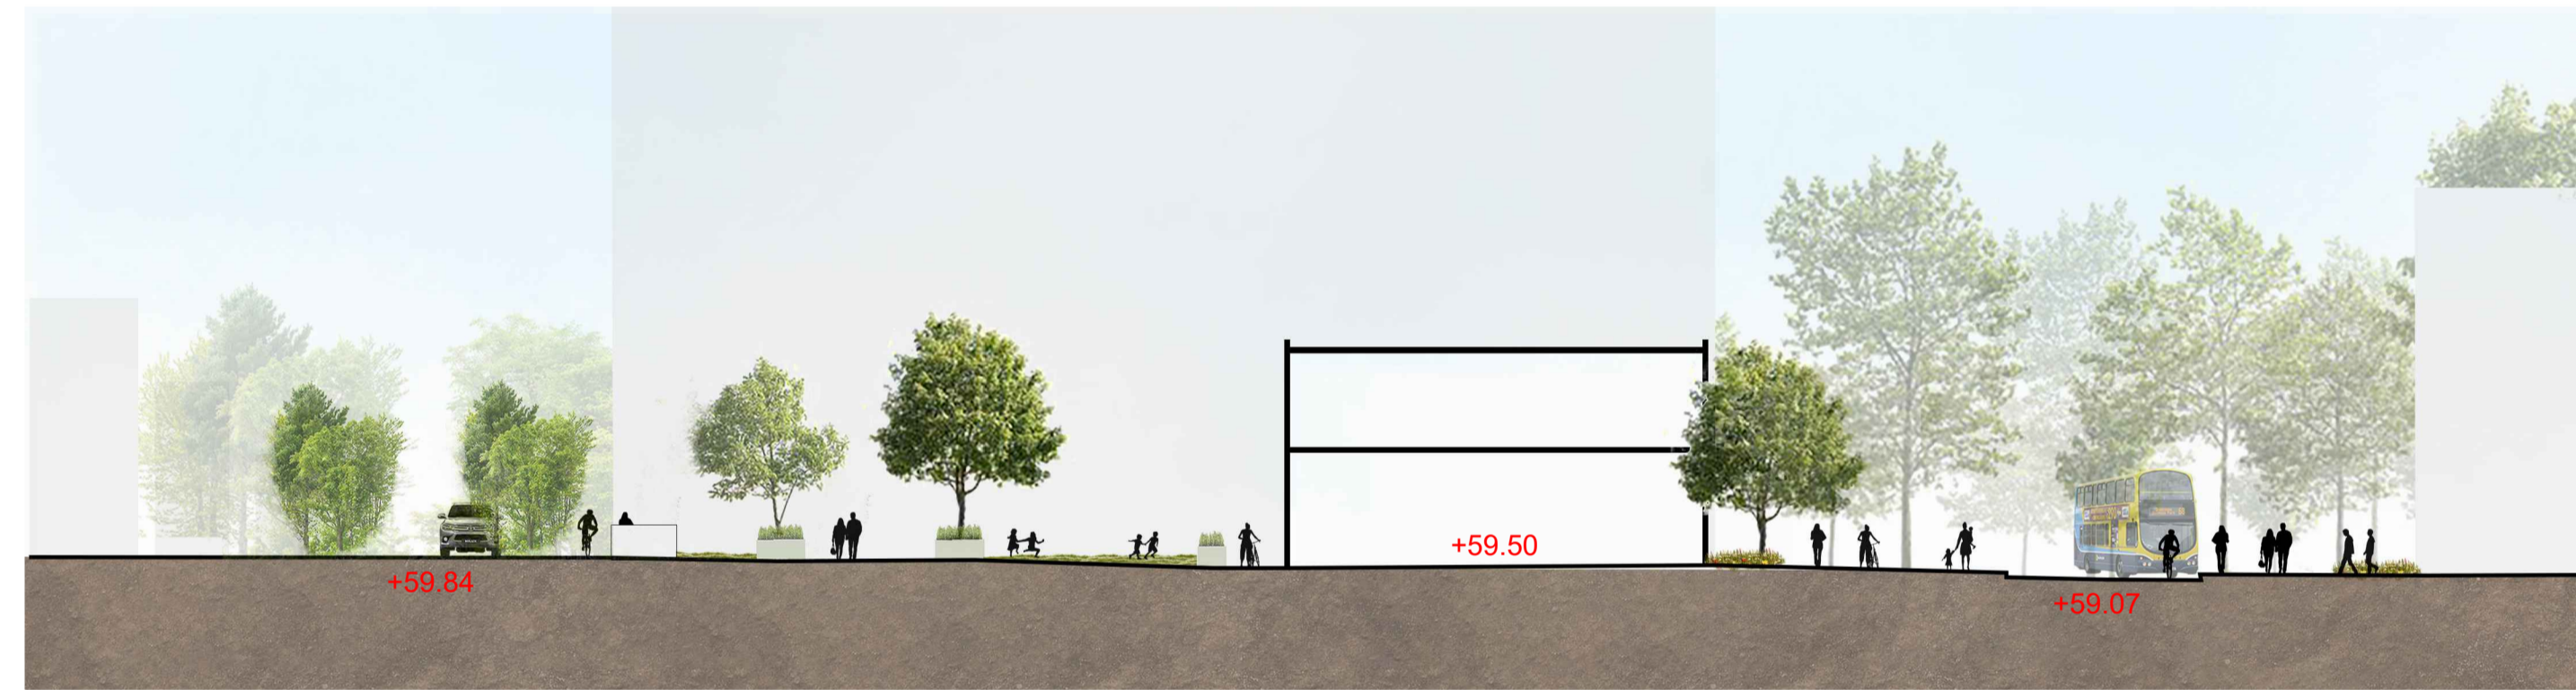

LANDSCAPE SECTION 6-6 sc 1/250

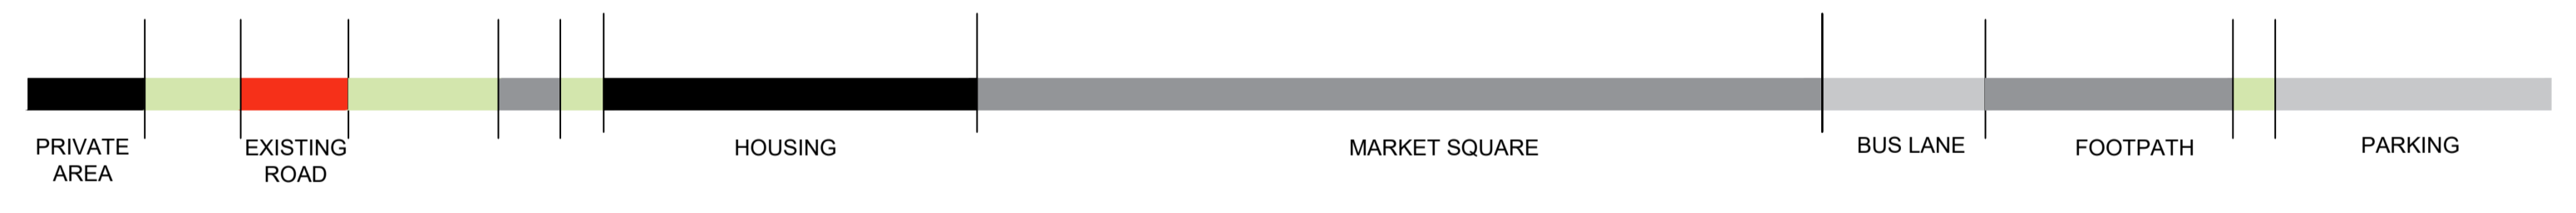

LANDSCAPE SECTION 4-4 sc 1/250

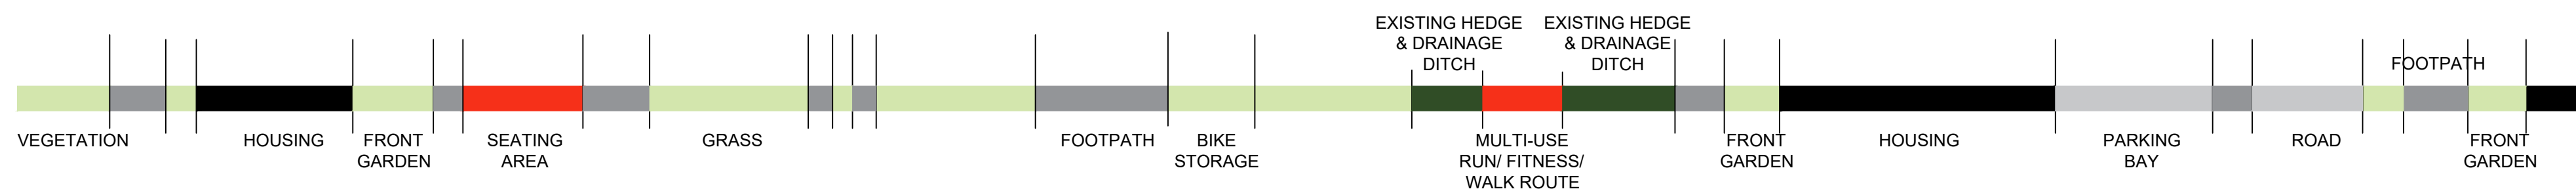

CONTEXT PLAN @ nts



+ 087 910 1600
 + info@gannonandassociates.ie
 + Tereure Enterprise Centre
 17 Rathfarham Road, D6W

gannon + associates

G | 27/06/22 | Landscape Sections Area 1 | PS/AP | JG
 REV DATE | REVISION | DRAWN | CHECKED

CLIENT
 Alanna Homes & Alcove Ireland Four Ltd.

PROJECT TITLE
 Barnhill Garden Village - Proposed development at Barnhill, Clonsilla, Co.Dublin

PROJECT ARCHITECT
 CDP Architects / CWOB Architects / Delphi Design

SHEET TITLE
 Landscape Sections Area 1 - Railway Quarter/ Station Plaza/ Village Centre/ Station Quarter South

SHEET NO.
 21154_LP_G_LS1

SHEET SIZE
 A1

SCALE
 1/250

REVISION
 G

STAGE
 Planning Stage

DATE
 June 2022

ilc
 IRELAND LANDSCAPE INSTITUTE
 Copyright Gannon and Associates, 2022