



BARNHILL GARDEN VILLAGE - LANDSCAPE SECTIONS AREA 2

Park

sc 1/200

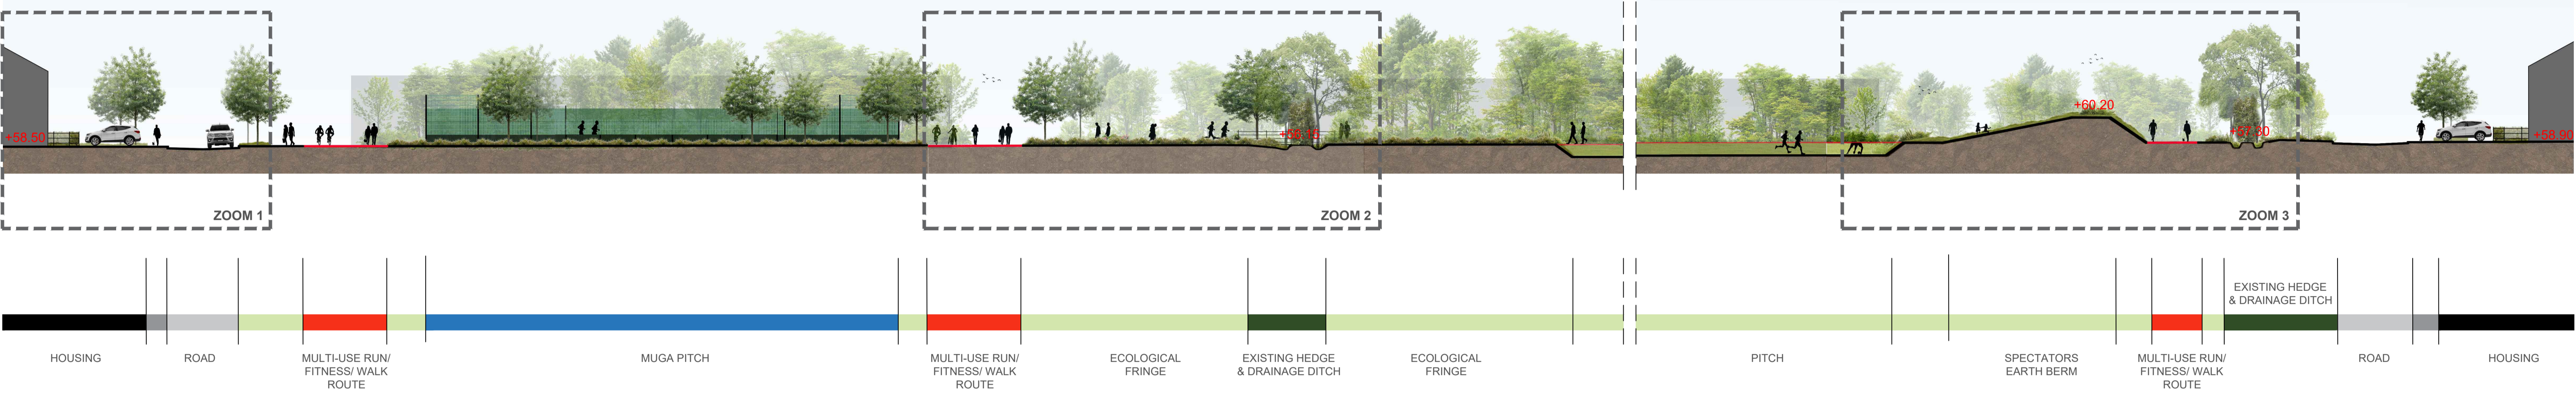

LANDSCAPE SECTION 7-7. ZOOM 3

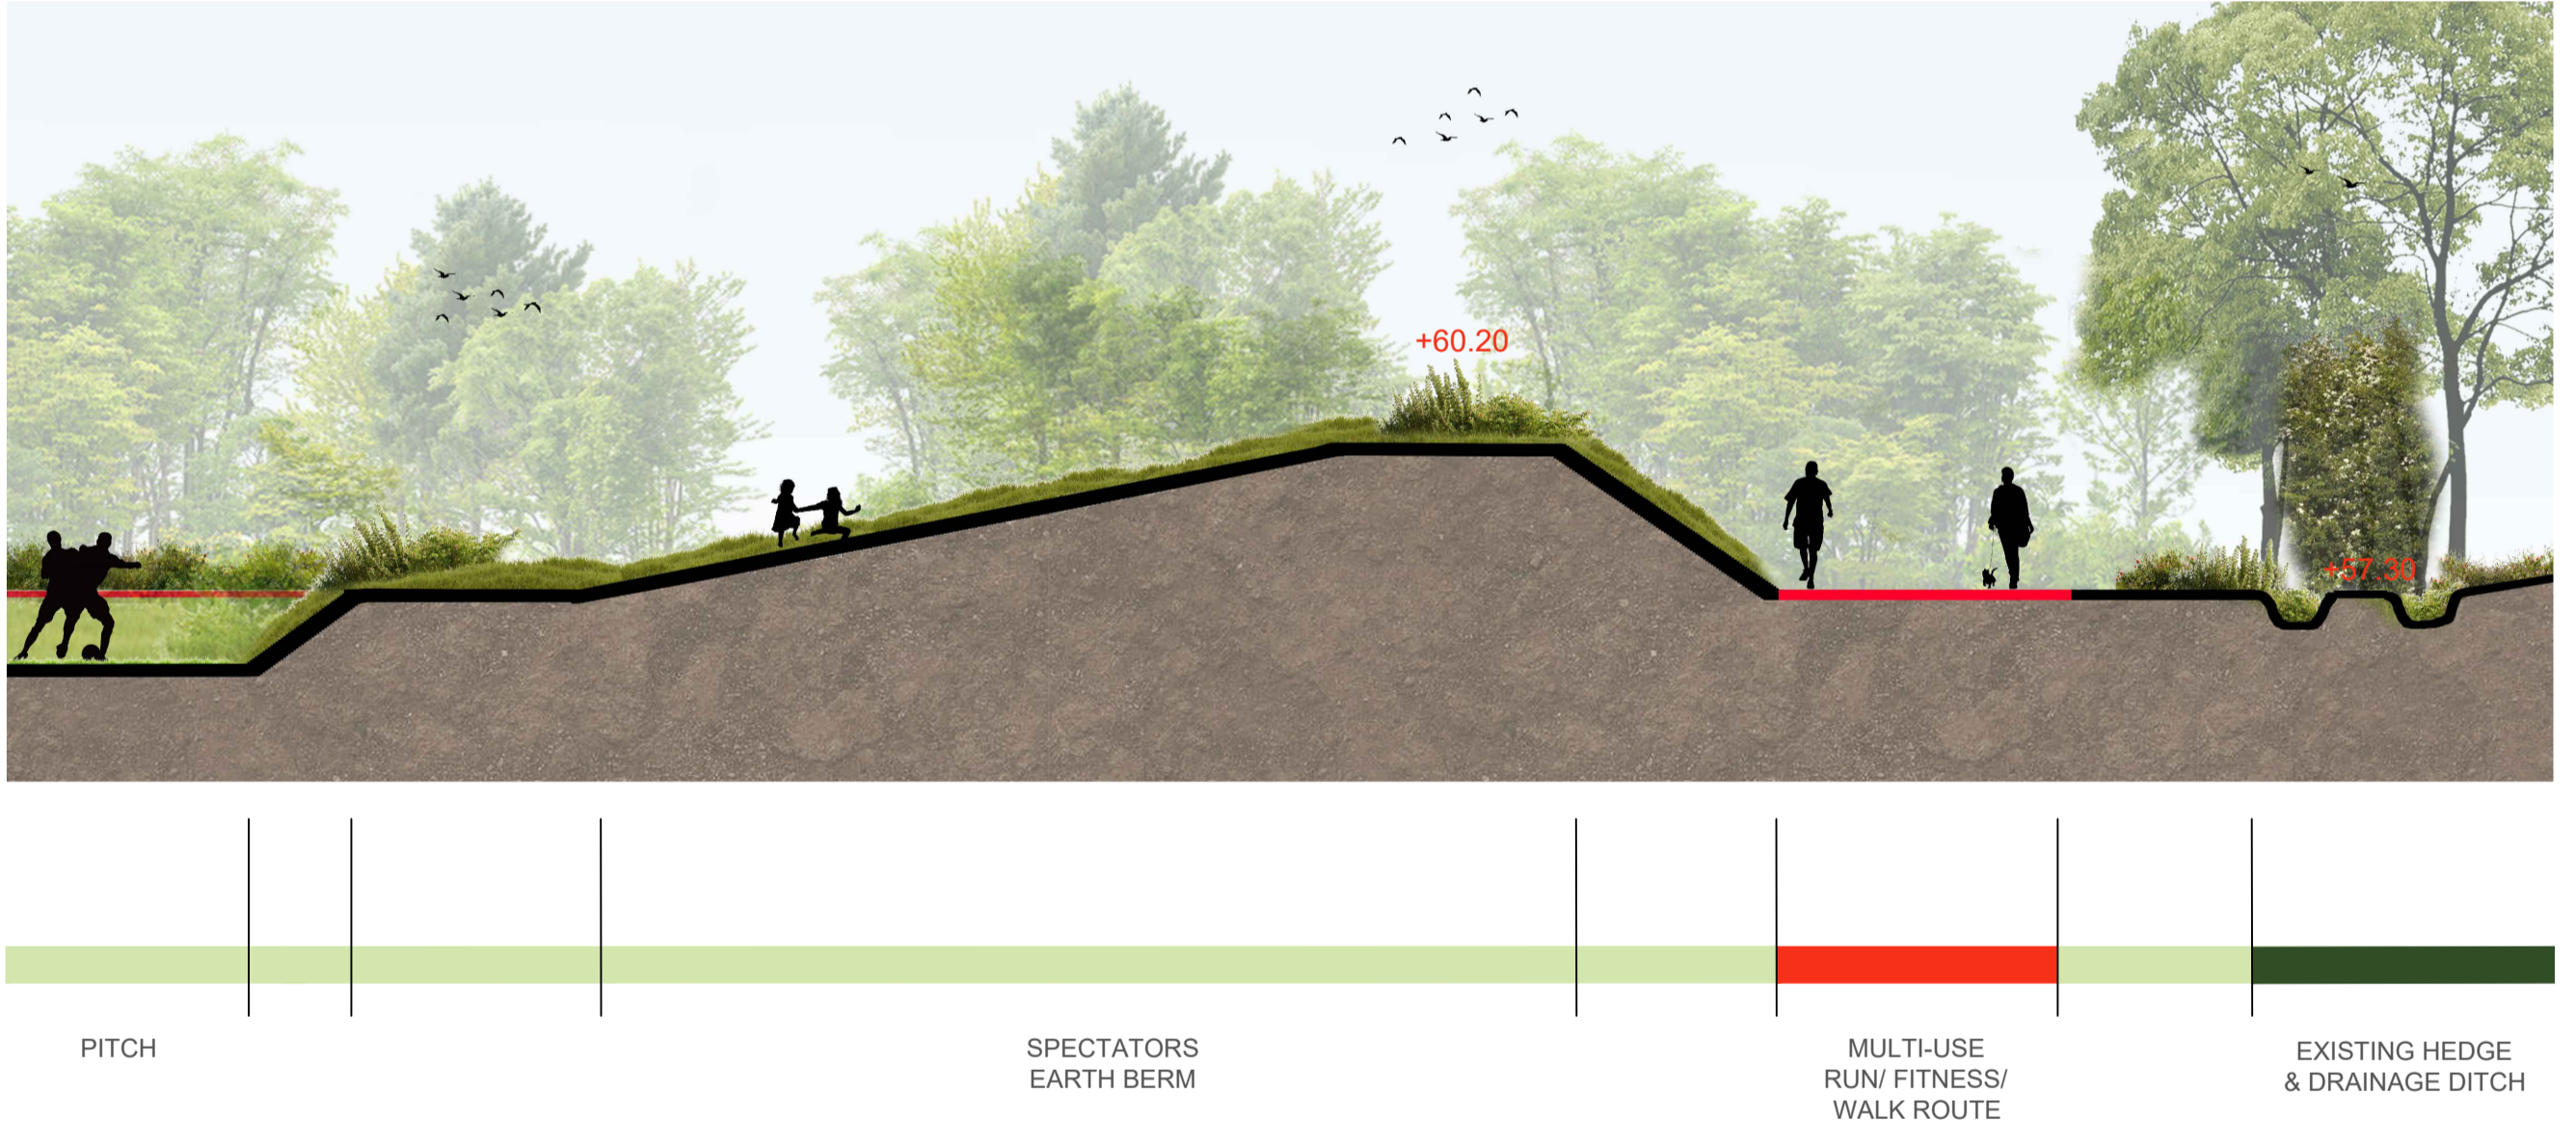


REFERENCE IMAGES



The presented landscape section 1-1, crossing through the park from west to east, illustrates the created diversity of activities expressed such as parkour, skate park, multi-use play areas, GAA pitches, fitness and leisure walking routes for more extensive range of community members and ages.


LANDSCAPE SECTION 7-7. ZOOM 1

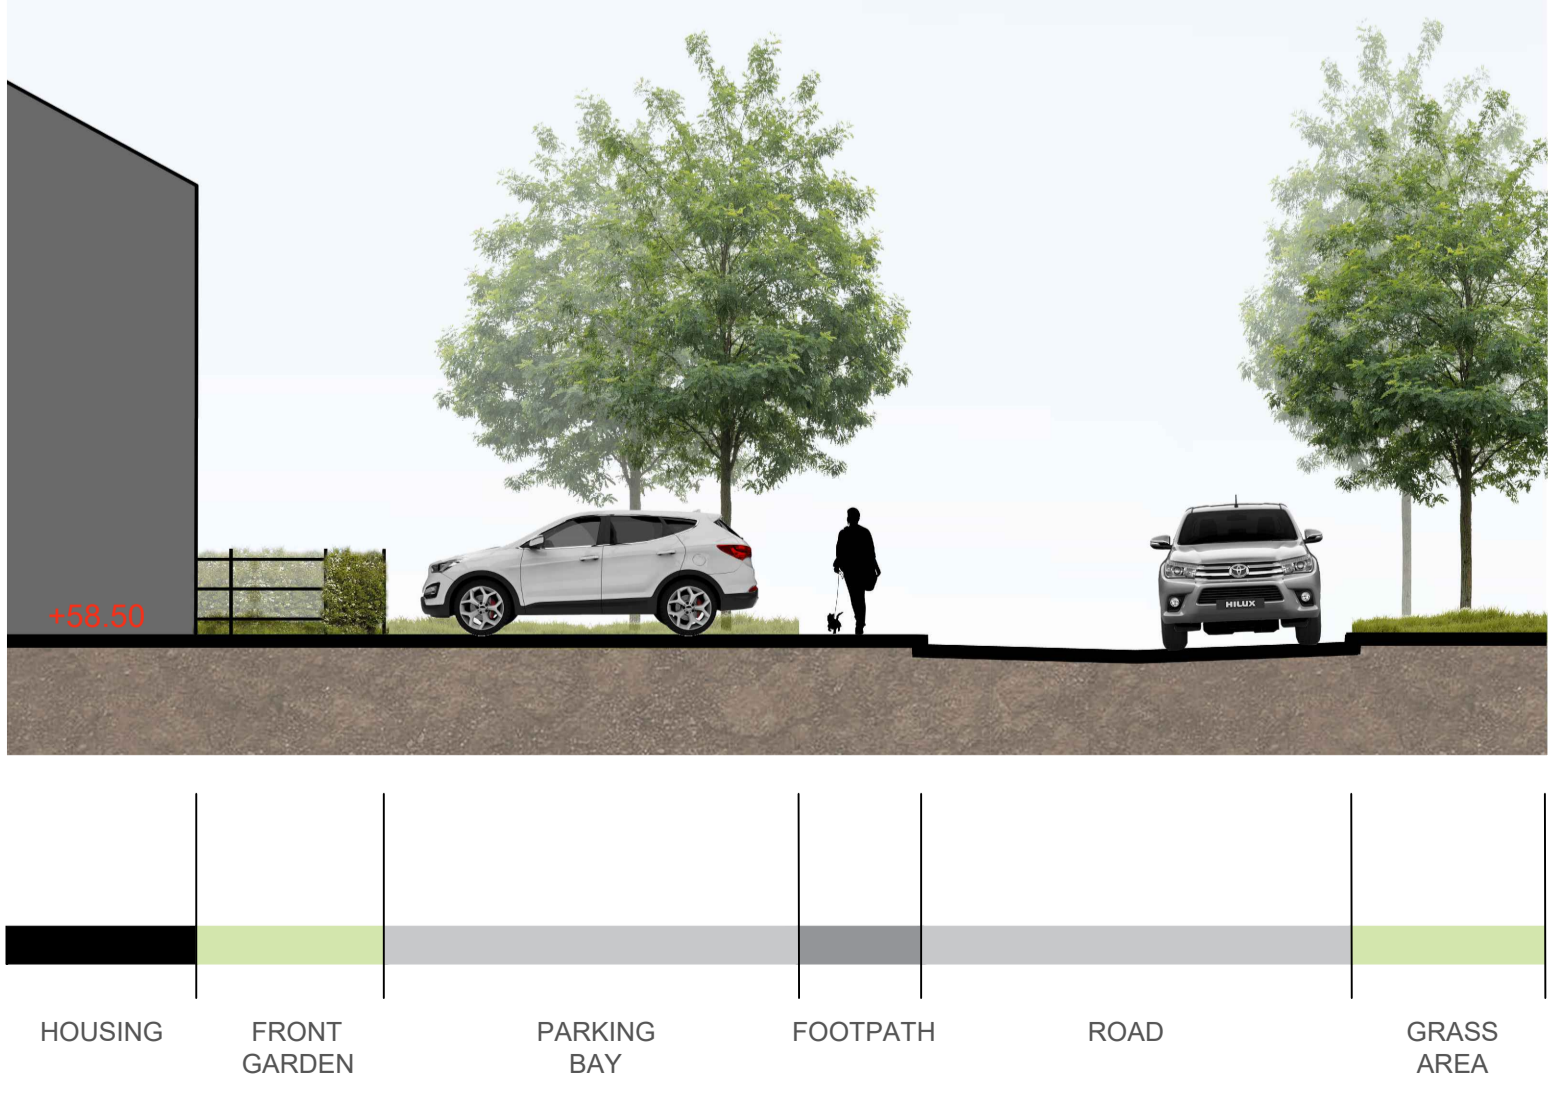

LANDSCAPE SECTION 7-7. ZOOM 2



CONTEXT PLAN @ nts

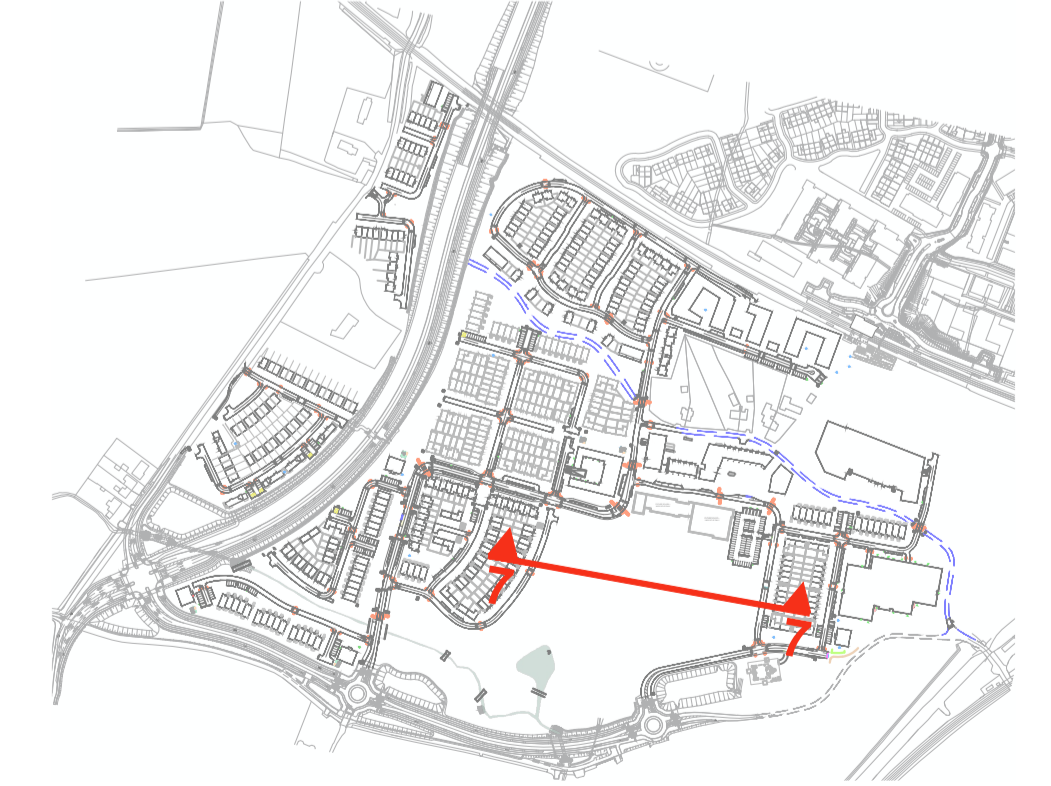

+ 087 910 1600
+ info@gannonandassociates.ie
+ Terenure Enterprise Centre
17 Rathfarham Road, D6W

gannon + associates

G 27/06/22 Landscape Sections Area 2 PS/AP JG	
REV DATE	REVISION
CLIENT	Alanna Homes & Alcove Ireland Four Ltd.
PROJECT TITLE	Barnhill Garden Village - Proposed development at Barnhill, Clonsilla, Co.Dublin
PROJECT ARCHITECT	CDP Architects / CWOB Architects / Delphi Design
SHEET TITLE	Landscape Sections Area 2 - Park
SHEET NO.	21154_LP_G_LS2_01
SCALE	1/200
STAGE	Planning Stage
SHEET SIZE	A1
REVISION	G
DATE	June 2022