



BARNHILL GARDEN VILLAGE - LANDSCAPE SECTIONS AREA 2
Park


LANDSCAPE SECTION 9-9 sc 1/100

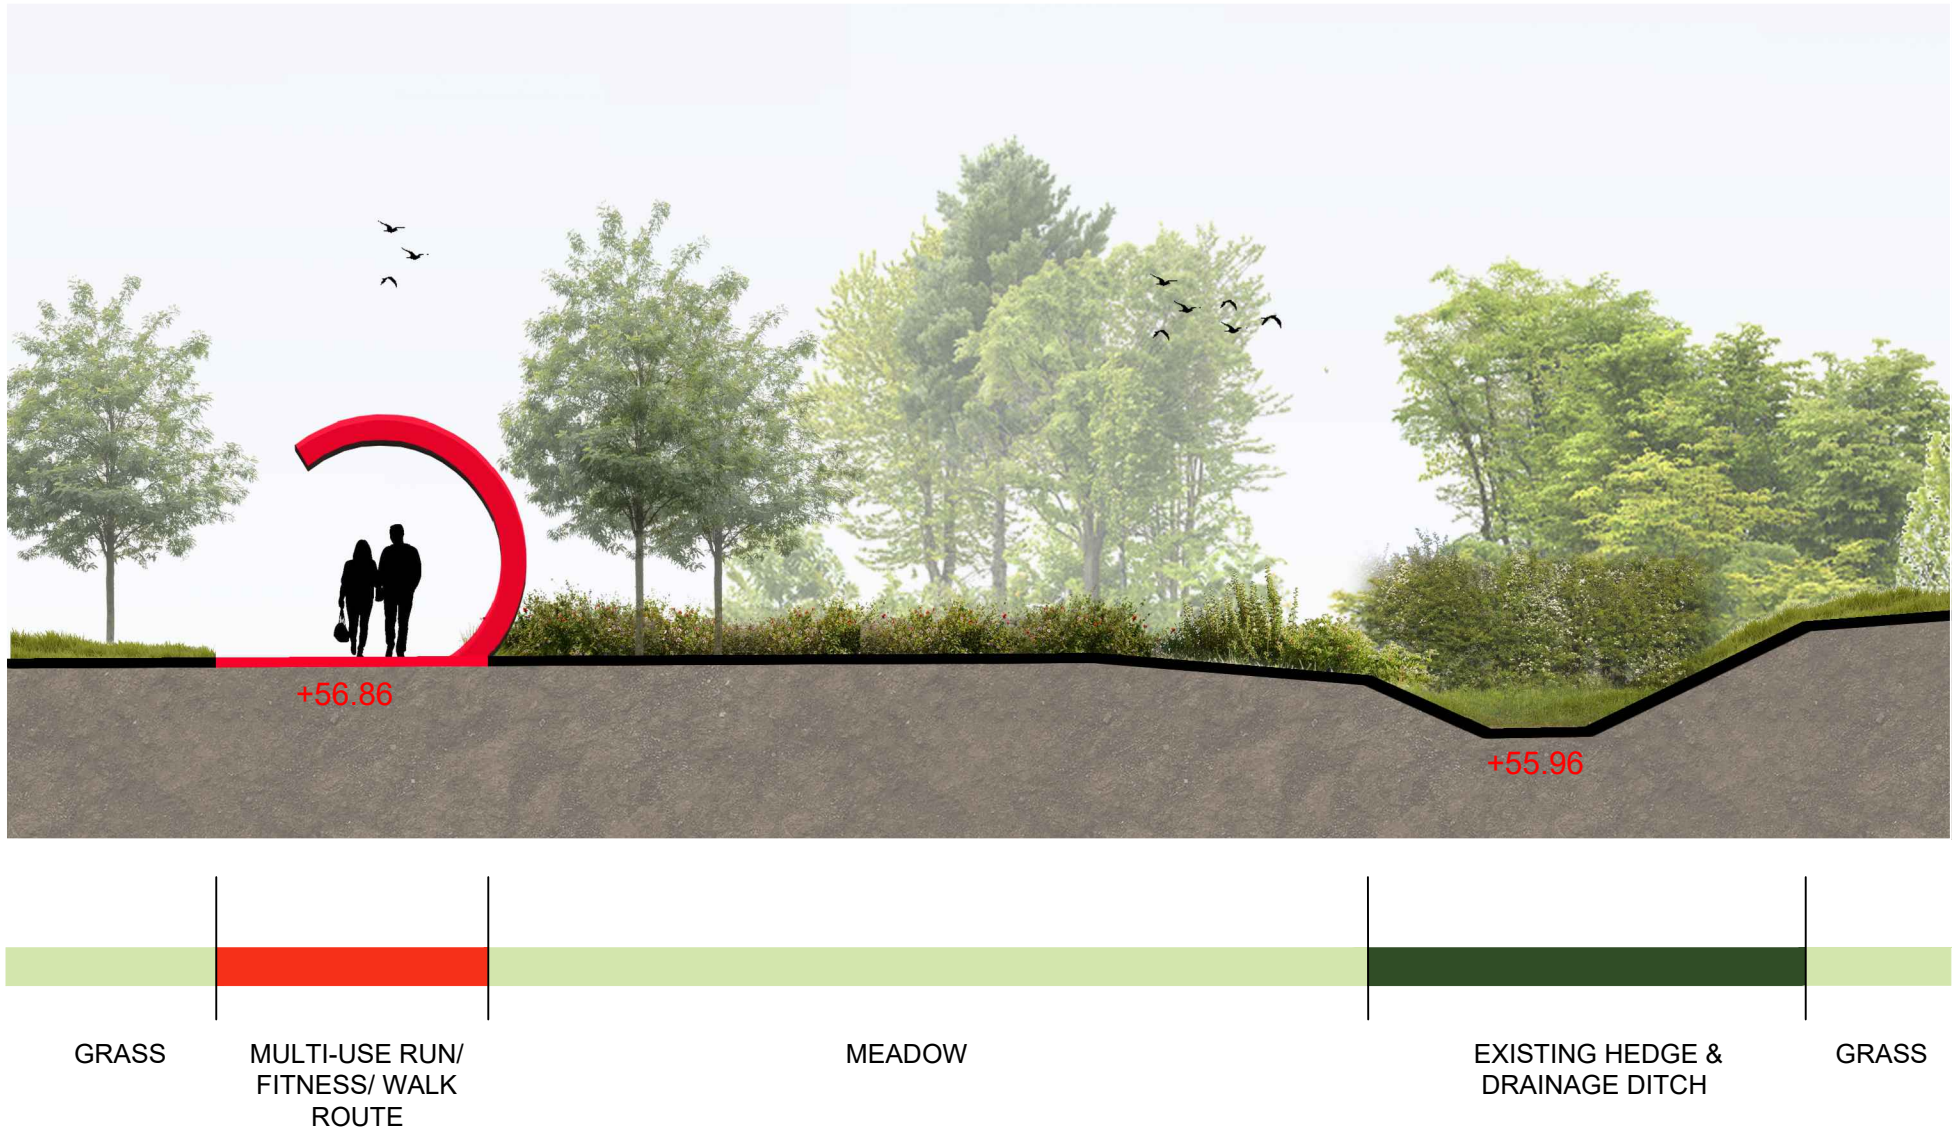


LANDSCAPE SECTION 10-10 sc 1/100

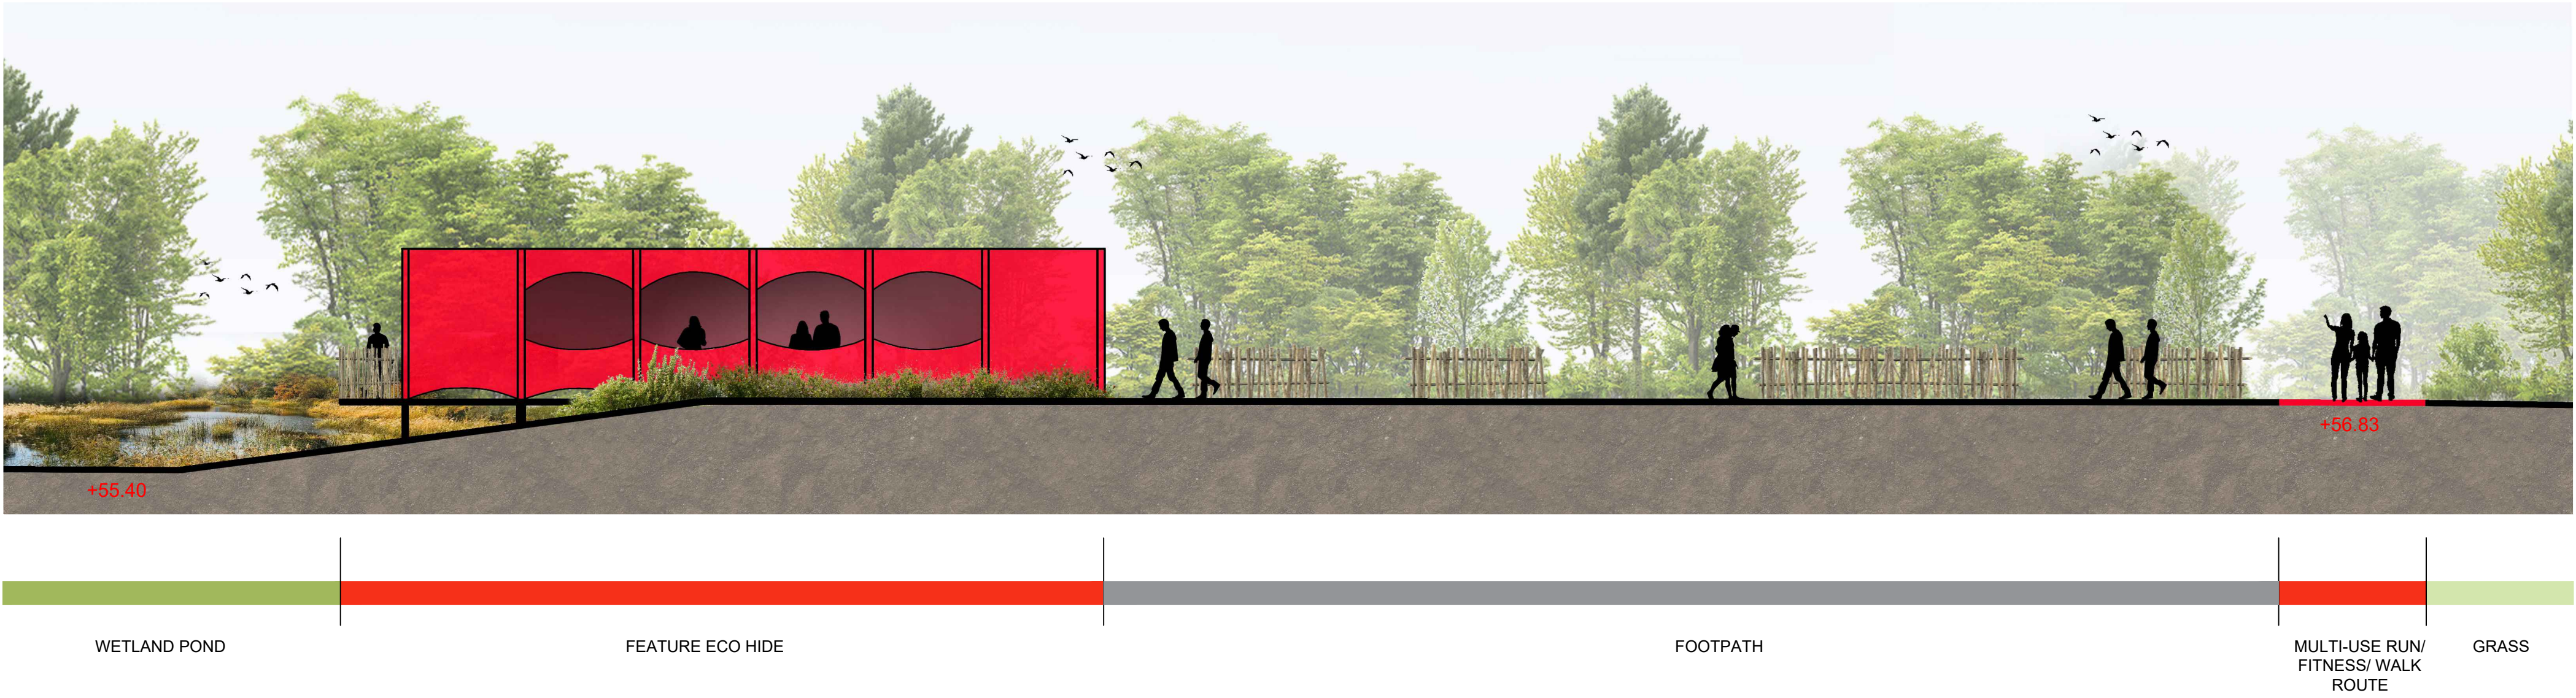


LANDSCAPE SECTION 11-11 sc 1/100

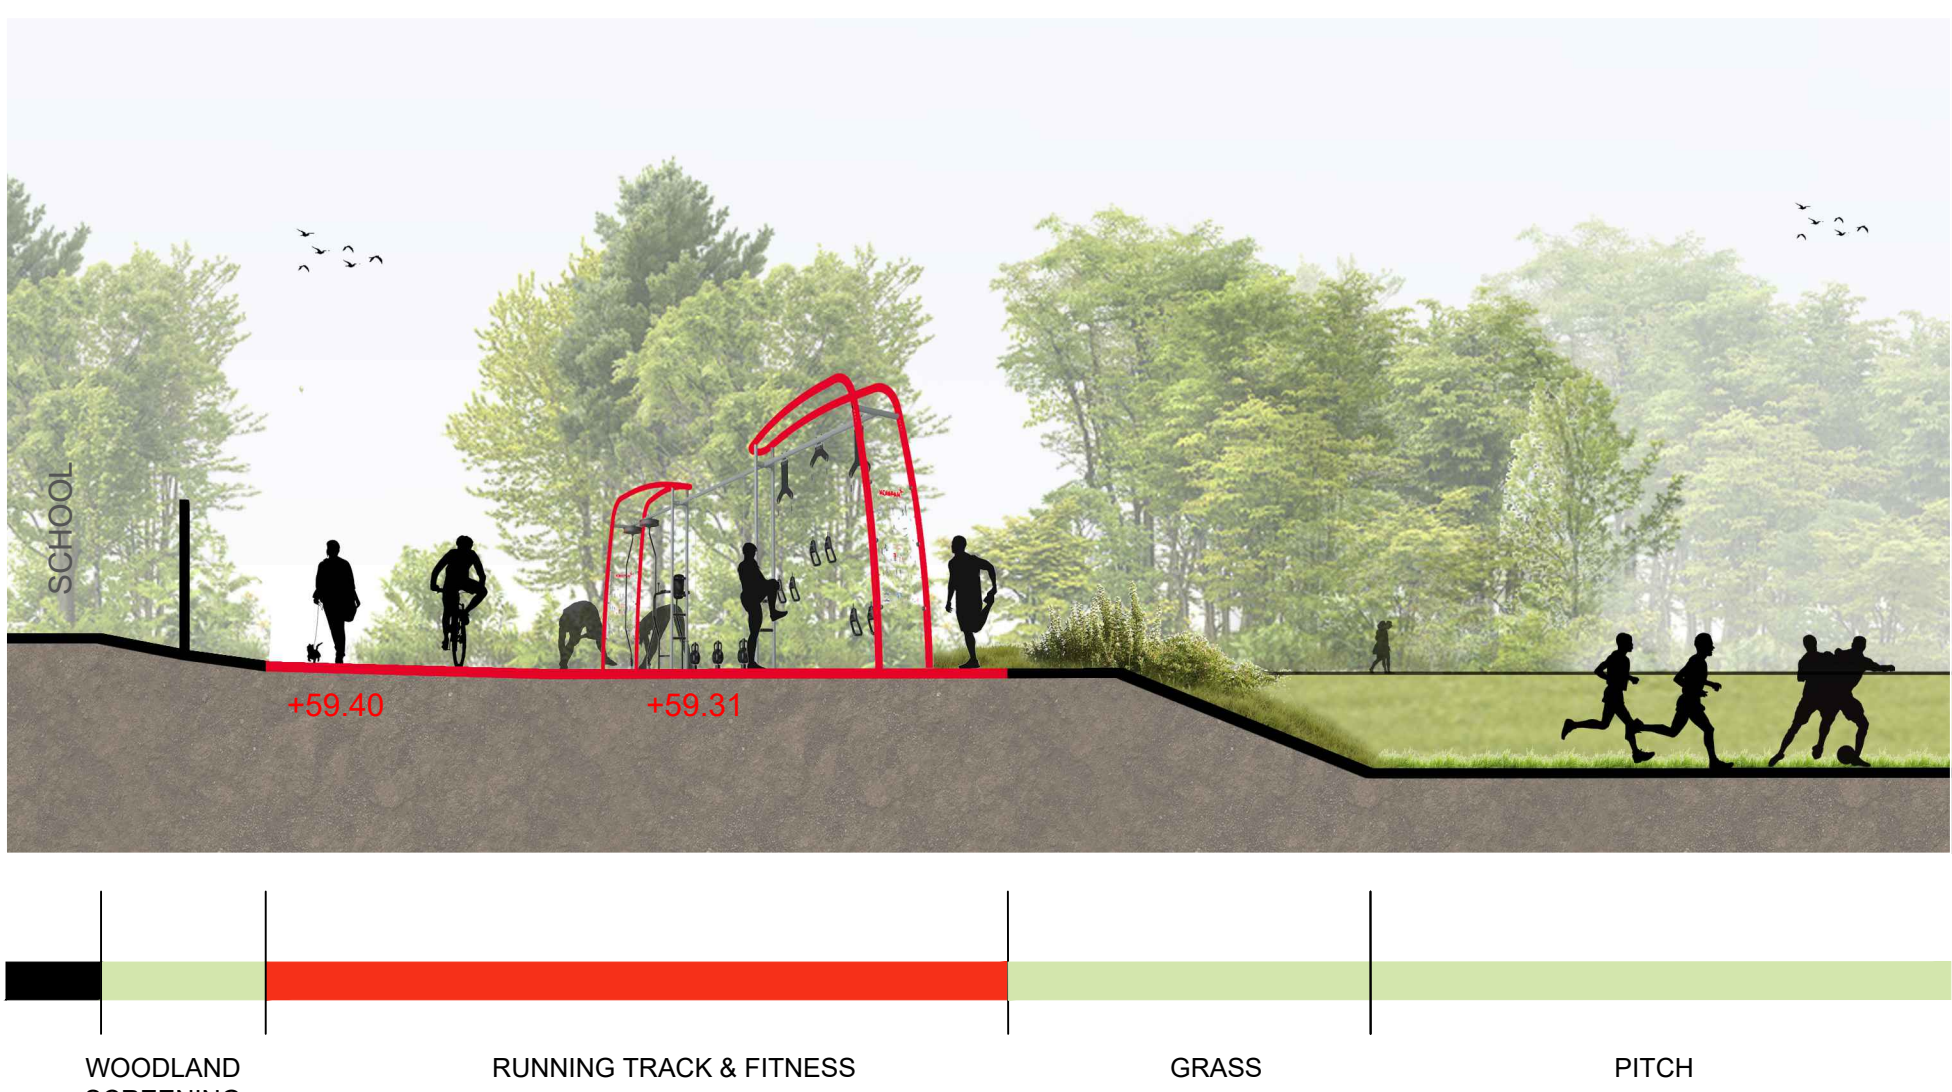


LANDSCAPE SECTION 12-12 sc 1/100

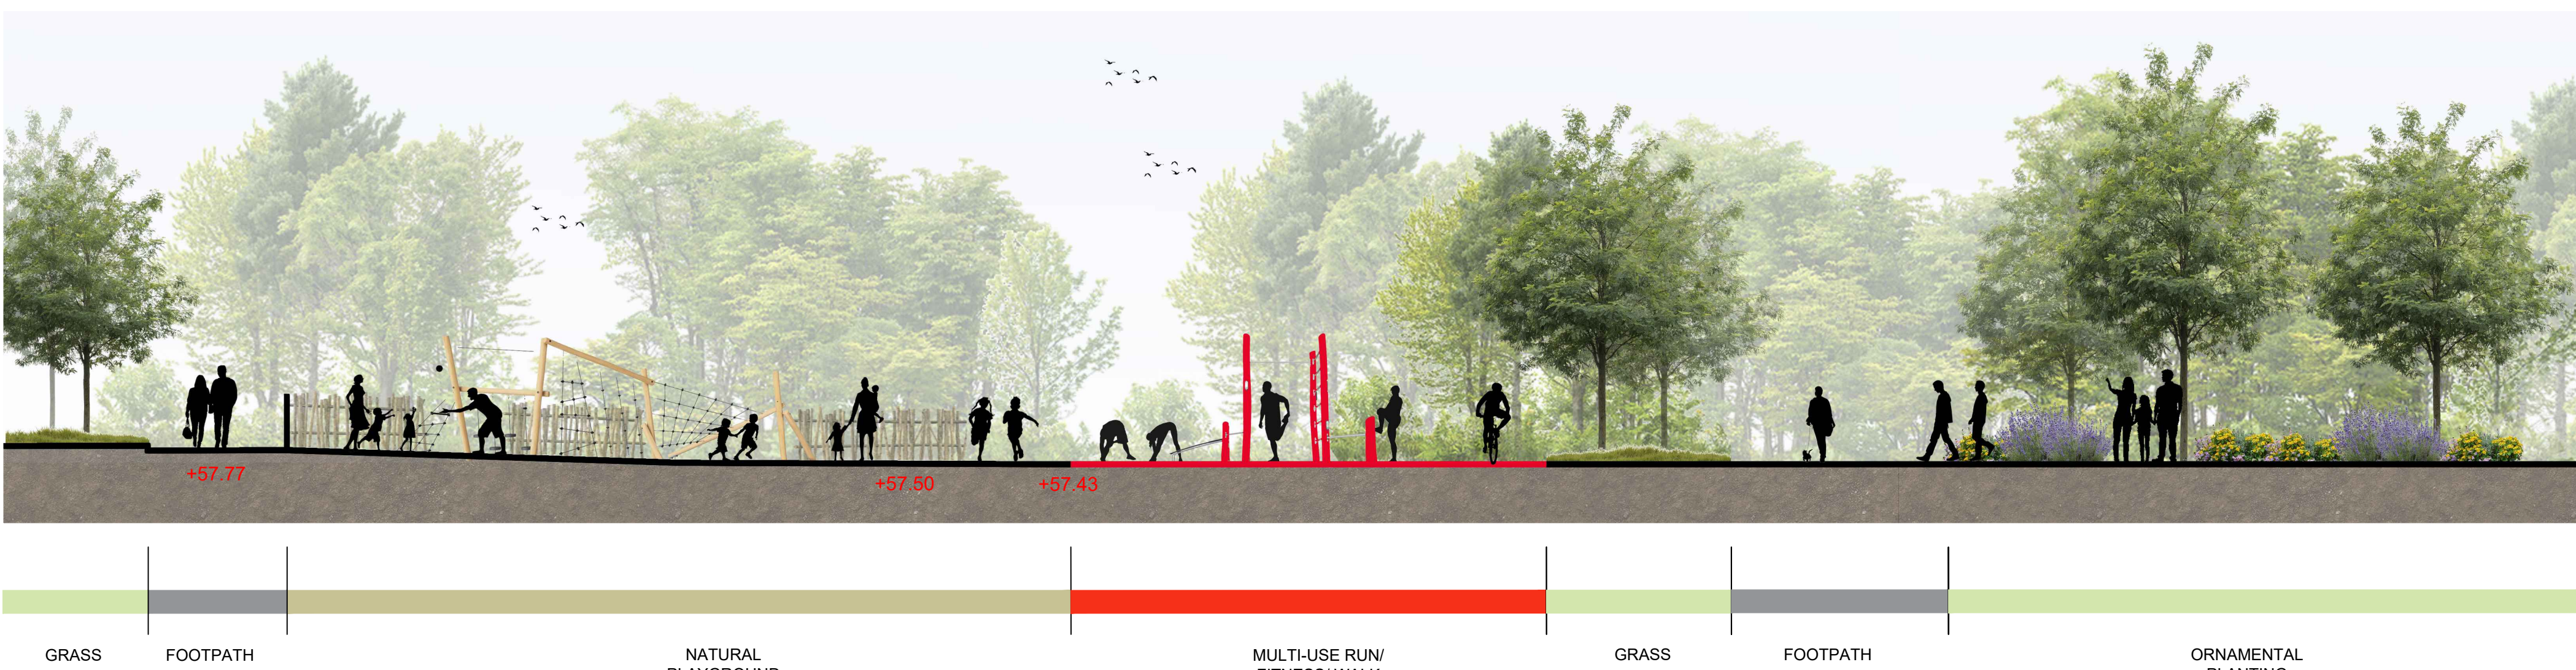

LANDSCAPE SECTION 13-13 sc 1/100

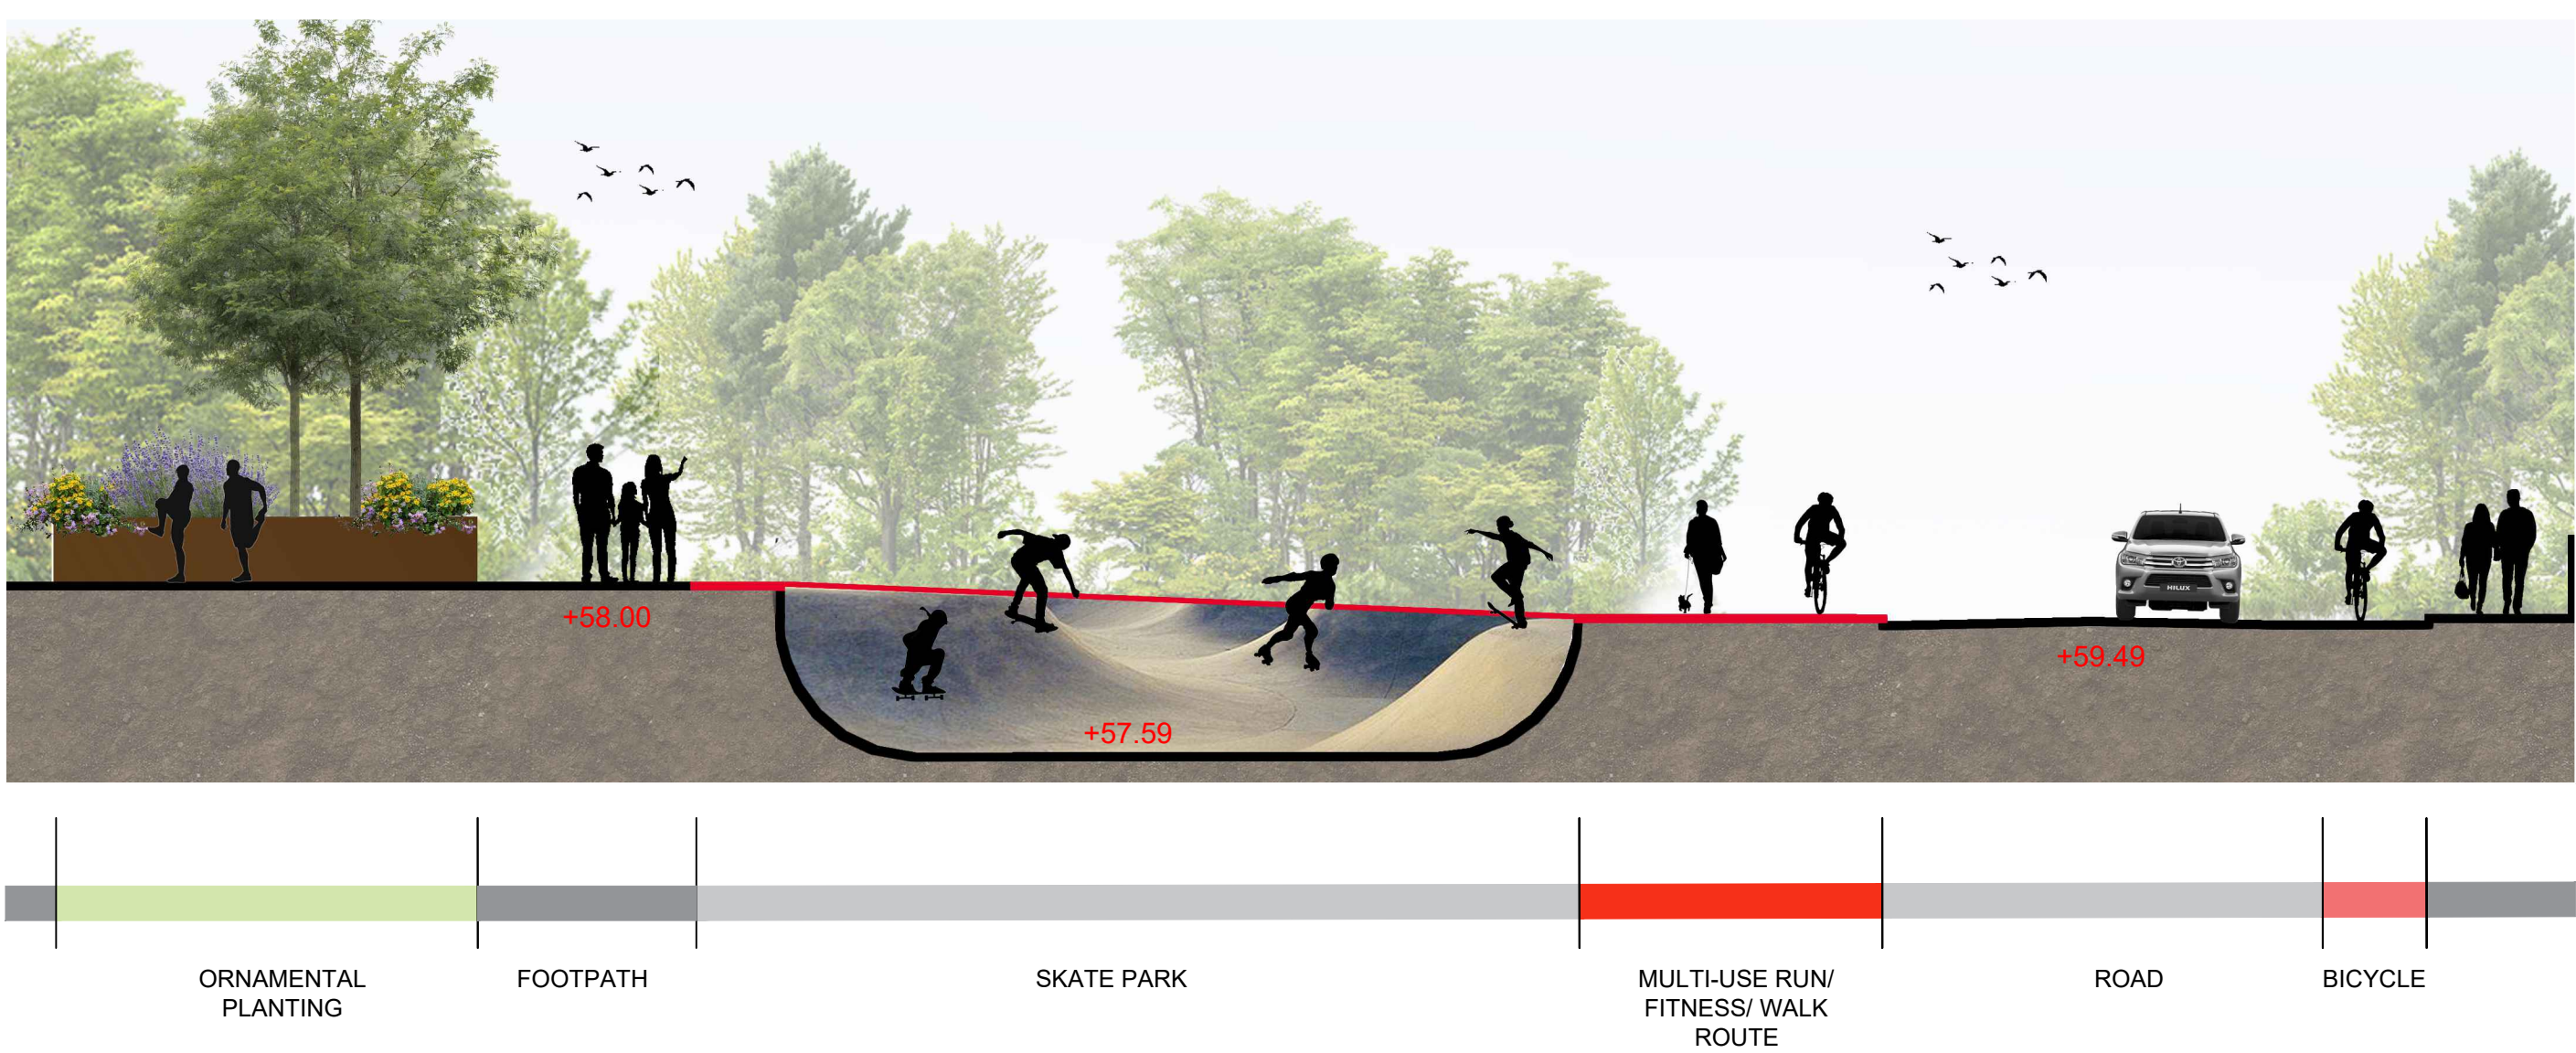

LANDSCAPE SECTION 14-14 sc 1/100

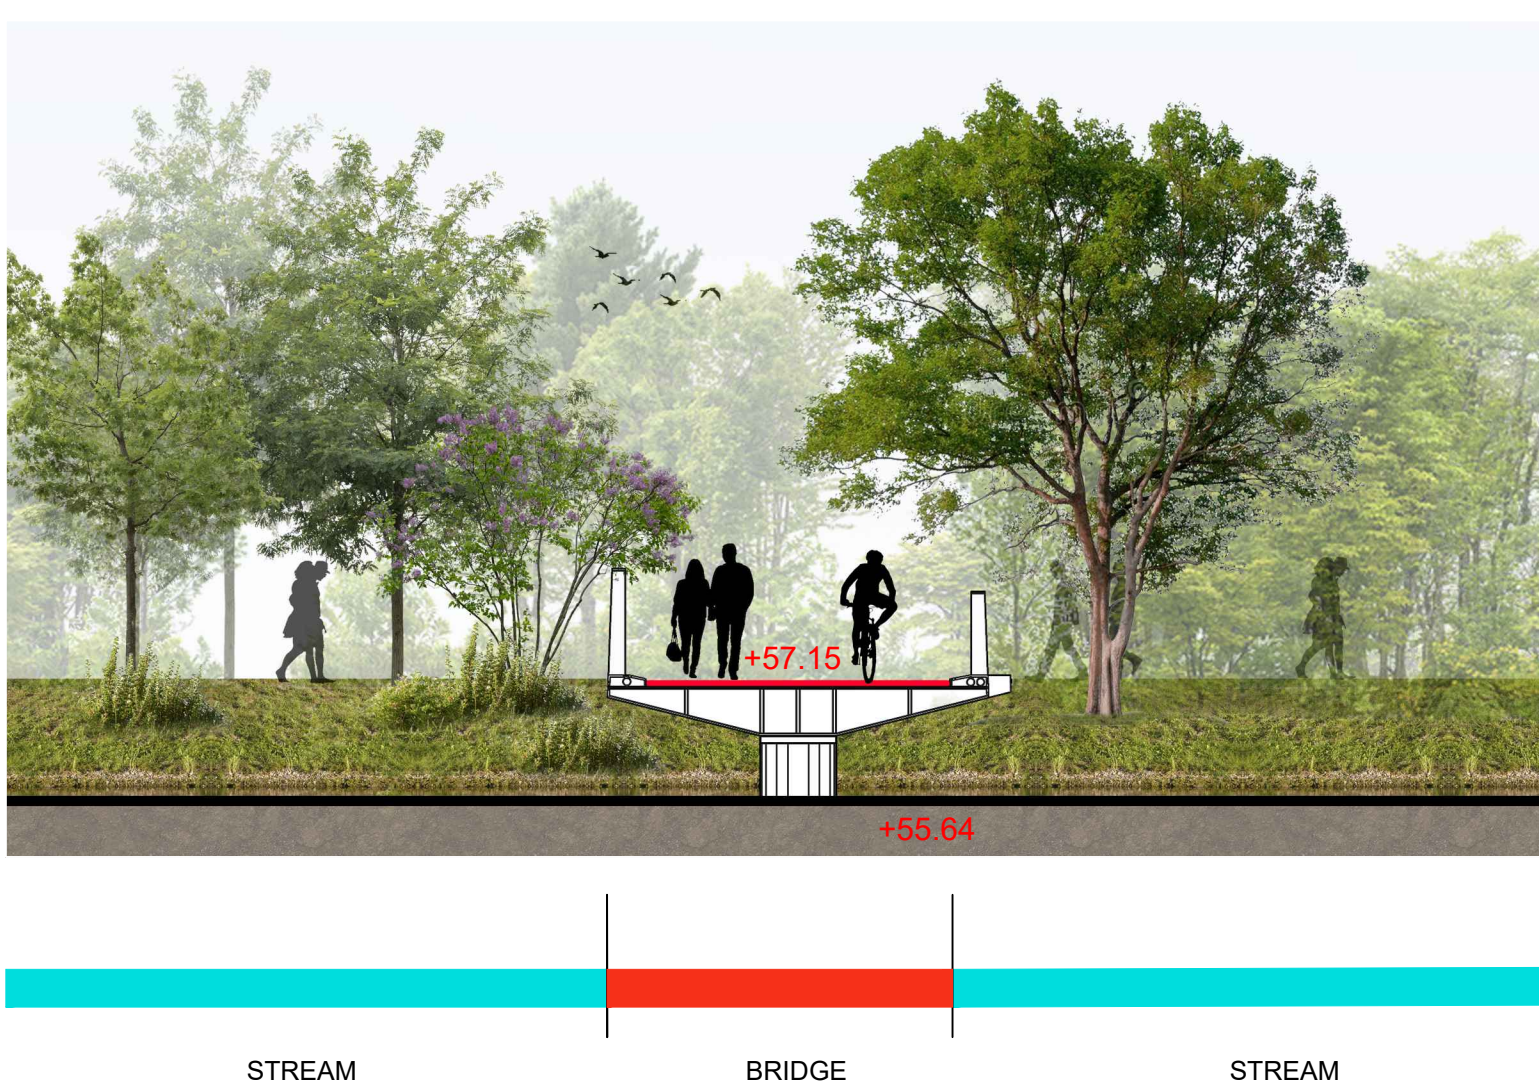

CONTEXT PLAN @ nts



+ 087 910 1600 + info@gannonandassociates.ie + Tereure Enterprise Centre 17 Rathfarnham Road, D6W	
gannon + associates	
G 27/06/22	Landscape Sections Area 2 PS/AP JG
REV DATE	REVISION
CLIENT Alanna Homes & Alcove Ireland Four Ltd.	
PROJECT TITLE Barnhill Garden Village - Proposed development at Barnhill, Clonsilla, Co.Dublin	
PROJECT ARCHITECT CDP Architects / CWOB Architects / Delphi Design	
SHEET TITLE Landscape Sections Area 2 - Park	
SHEET NO. 21154_LP_G_LS2_03	SHEET SIZE A1
SCALE 1/100	REVISION G
STAGE Planning Stage	DATE June 2022