



BARNHILL GARDEN VILLAGE - LANDSCAPE SECTIONS AREA 3
Link Road West/ Link Road East

LANDSCAPE SECTION 15-15 sc 1/200

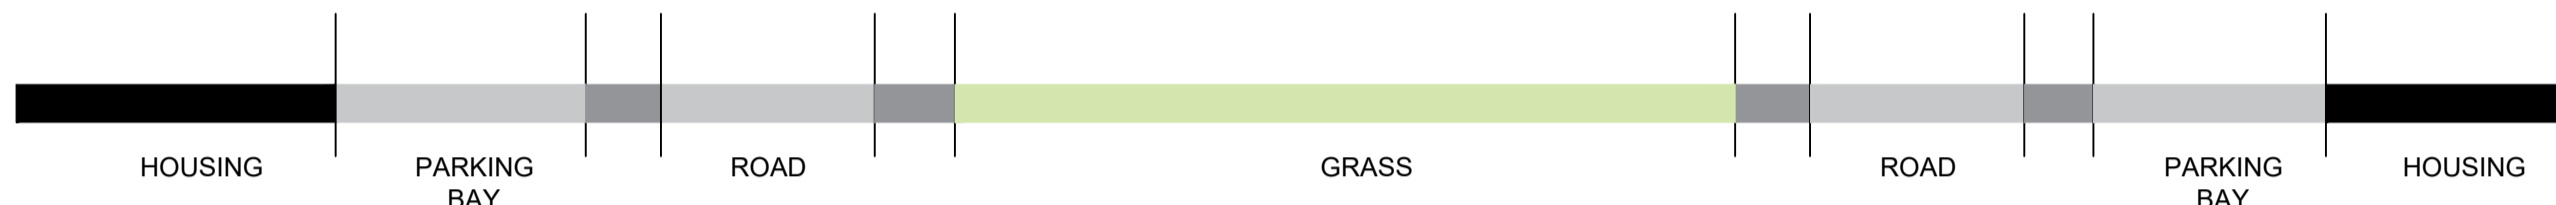


LANDSCAPE SECTION 16-16 sc 1/200

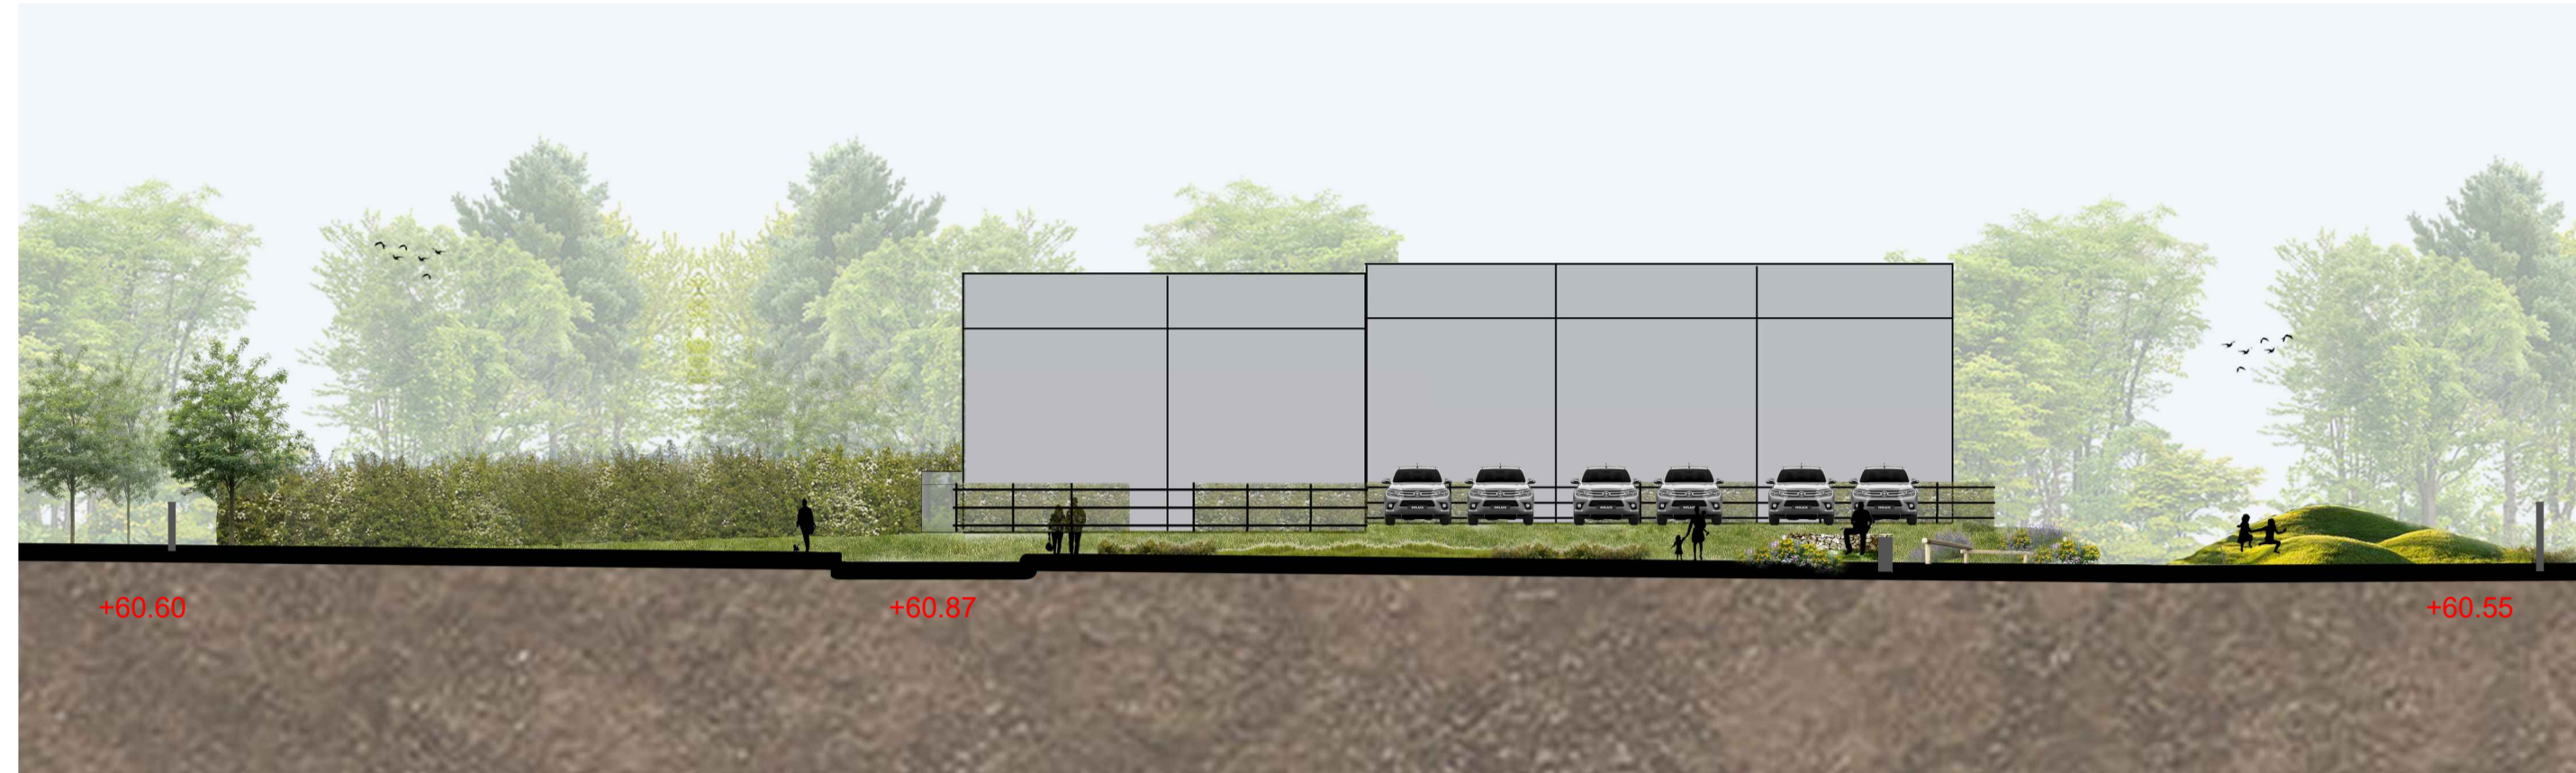

LANDSCAPE SECTION 17-17 sc 1/200




LANDSCAPE SECTION 18-18 sc 1/200

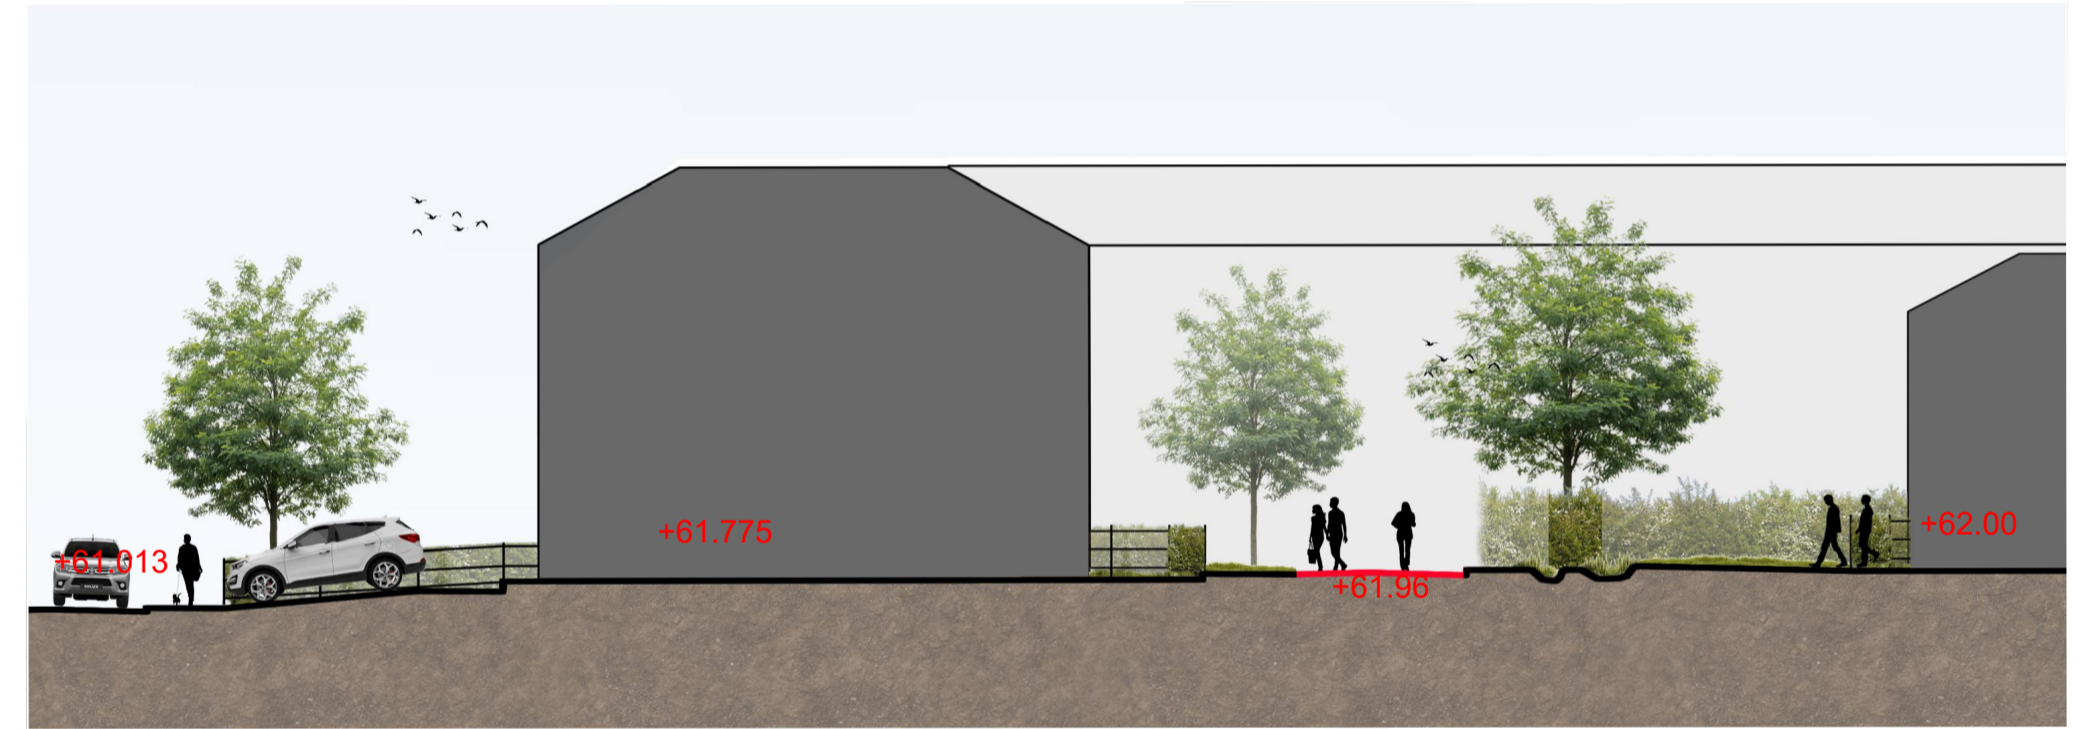


LANDSCAPE SECTION 19-19 sc 1/200



LANDSCAPE SECTION 20-20 sc 1/200

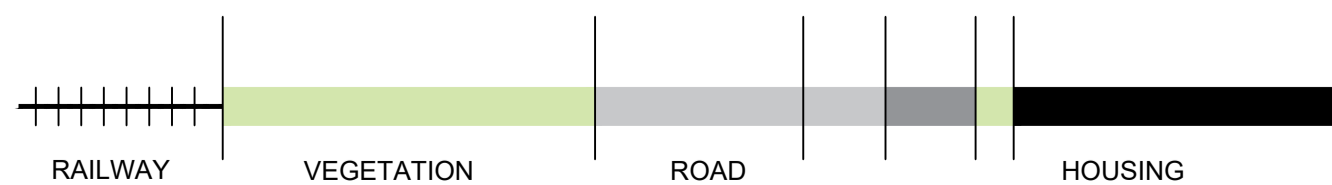

CONTEXT PLAN @ nts

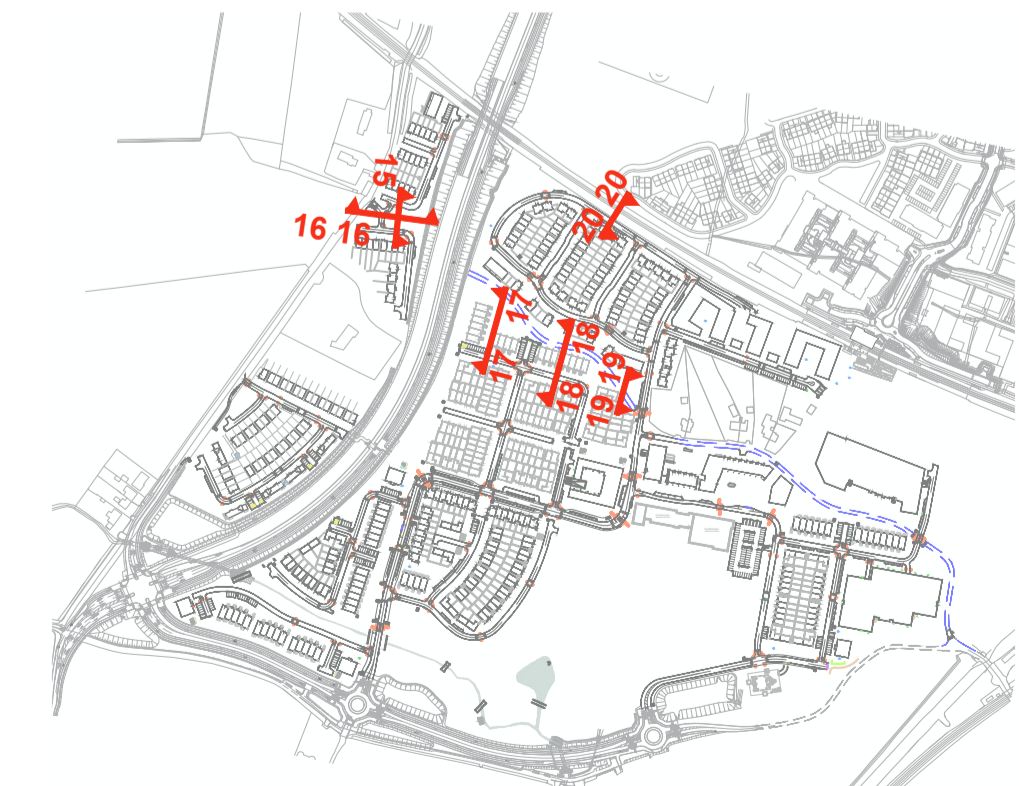

+ 087 910 1600
+ info@gannonandassociates.ie
+ Terenure Enterprise Centre
17 Rathfarham Road, D6W
gannon + associates

G 27/06/22 Landscape Sections Area 3 PS/AP JG	
REV DATE	CHECKED
CLIENT Alanna Homes & Alcove Ireland Four Ltd.	
PROJECT TITLE Barnhill Garden Village - Proposed development at Barnhill, Clonsilla, Co.Dublin	
PROJECT ARCHITECT CDP Architects / CWOB Architects / Delphi Design	
SHEET TITLE Landscape Sections Area 3 - Link Road West / Link Road East	
SHEET NO. 21154_LP_G_LS3	SHEET SIZE A1
SCALE 1/200	REVISION G
STAGE Planning Stage	DATE June 2022