



BARNHILL GARDEN VILLAGE - LANDSCAPE SECTIONS AREA 6
the Stream/ the Crescent/ Parkside


LANDSCAPE SECTION 24-24 sc 1/250

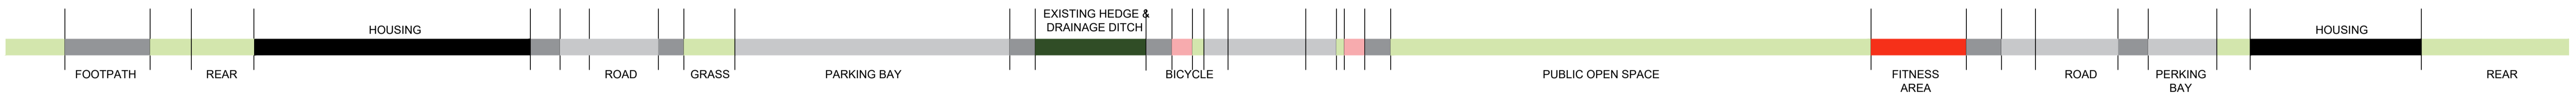


LANDSCAPE SECTION 25-25 sc 1/250

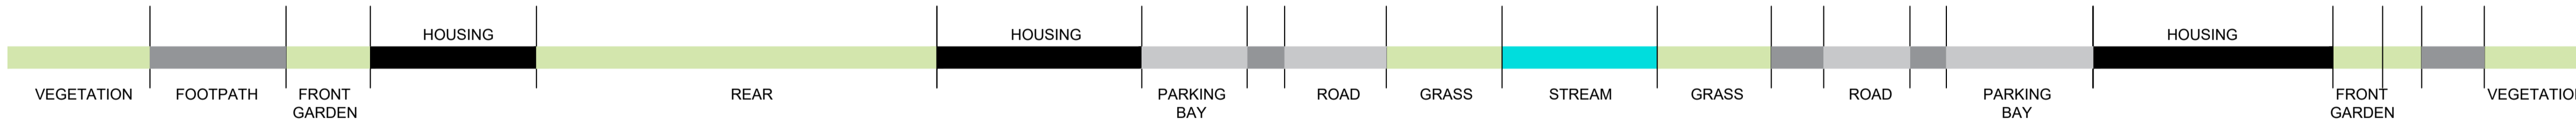

LANDSCAPE SECTION 26-26 sc 1/250

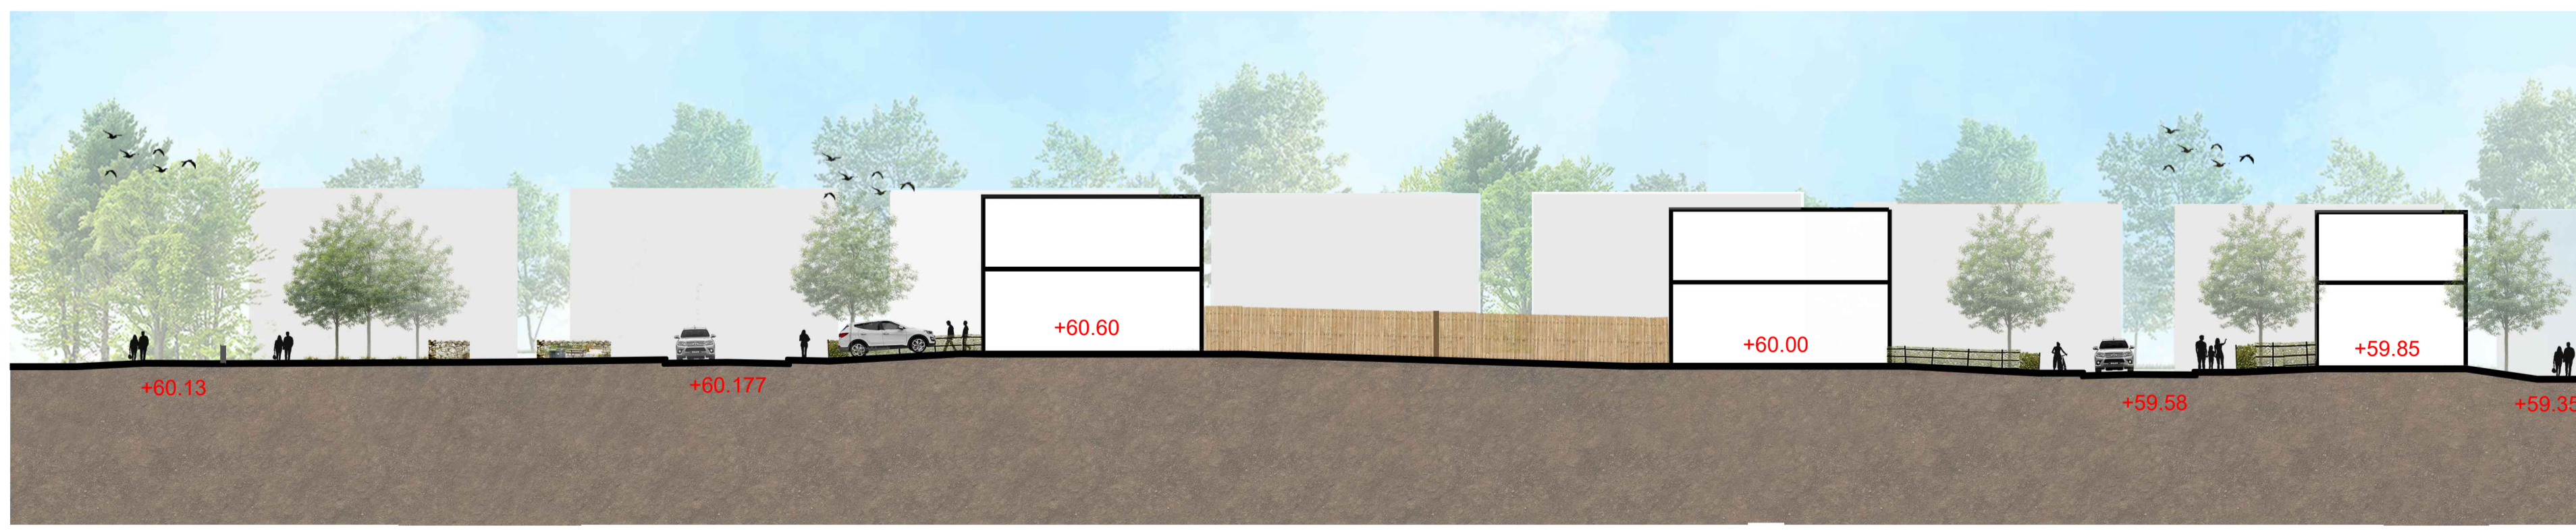

CONTEXT PLAN @ nts

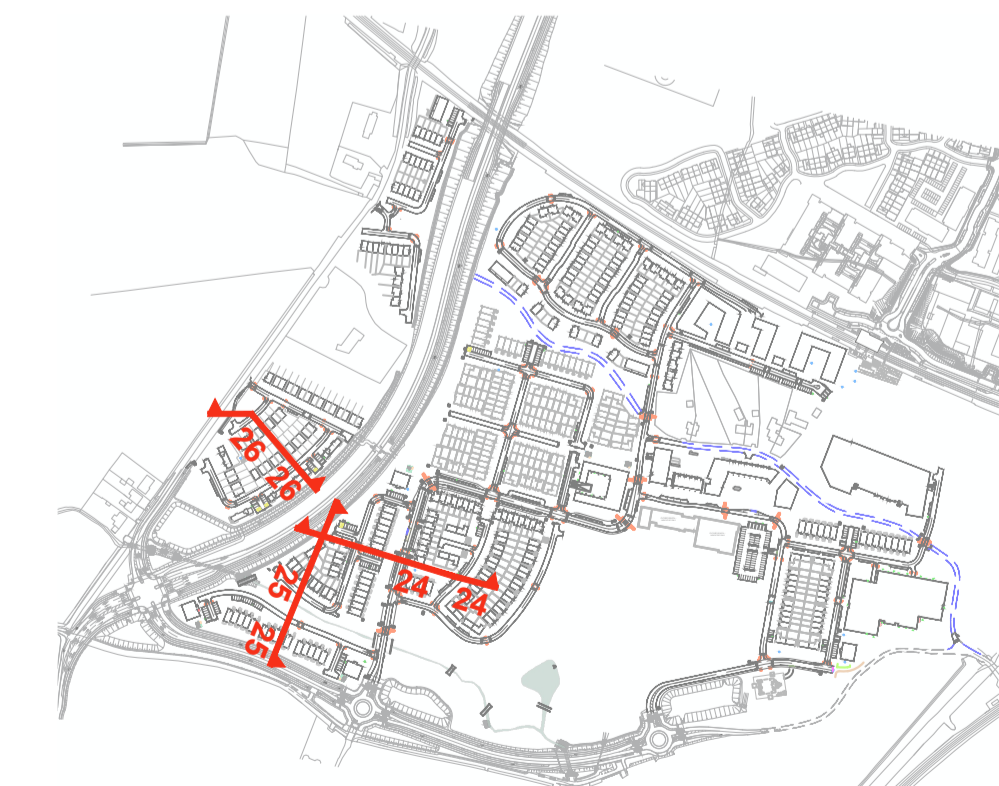

+ 087 910 1600
+ info@gannonandassociates.ie
+ Terenure Enterprise Centre
17 Rathfarham Road, D6W

gannon + associates

G 27/06/22 Landscape Sections Area 6 PS/AP JG			
REV	DATE	REVISION	DRAWN CHECKED
CLIENT			
Alanna Homes & Alcove Ireland Four Ltd.			
PROJECT TITLE			
Barnhill Garden Village - Proposed development at Barnhill, Clonsilla, Co.Dublin			
PROJECT ARCHITECT			
CDP Architects / CWOB Architects / Delphi Design			
SHEET TITLE			
Landscape Sections Area 6 - the Stream/ the Crescent/ Parkside			
SHEET NO.	21154_LP_G_LS6	SHEET SIZE	A1
SCALE	1/250	REVISION	G
STAGE	Planning Stage	DATE	June 2022