

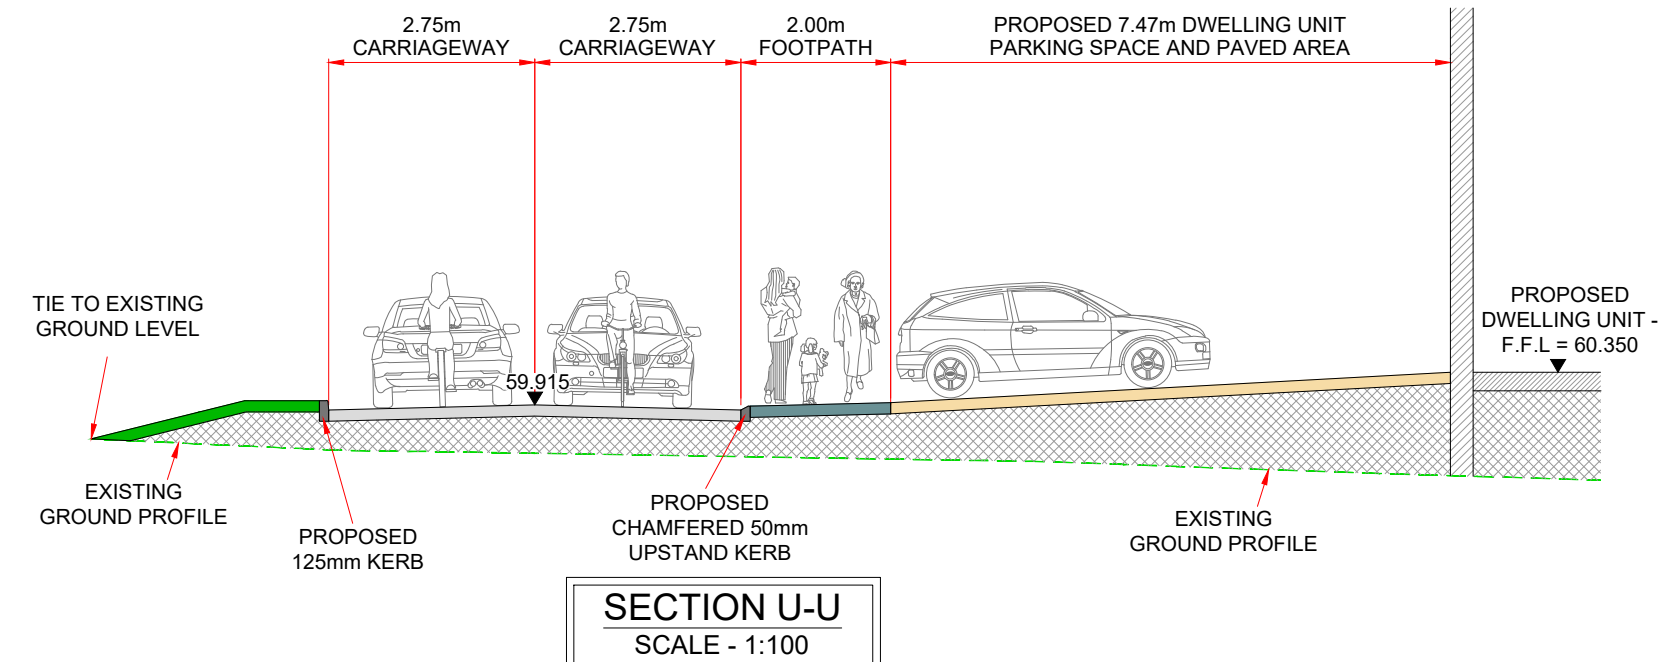
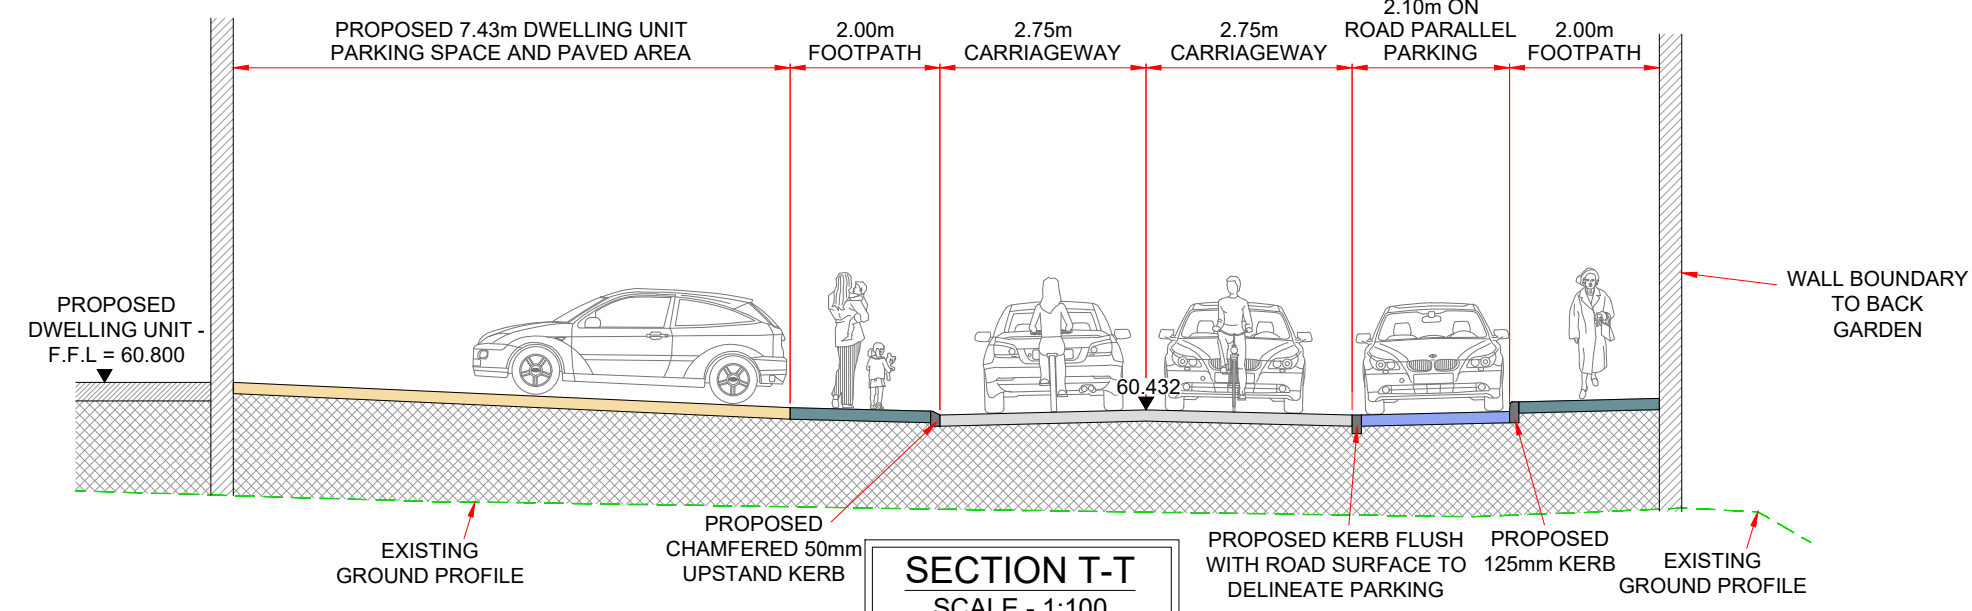
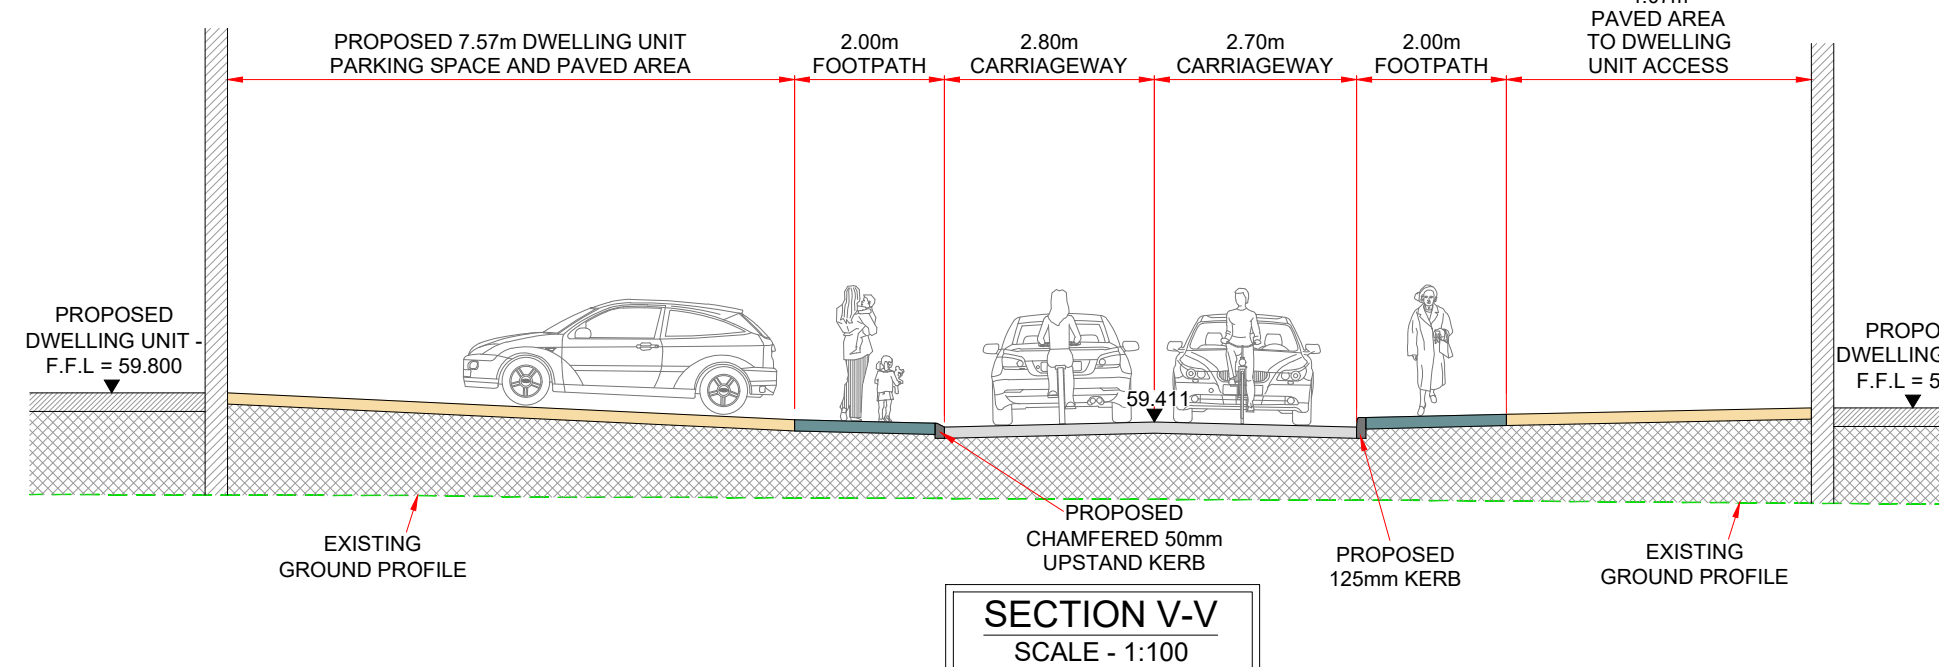
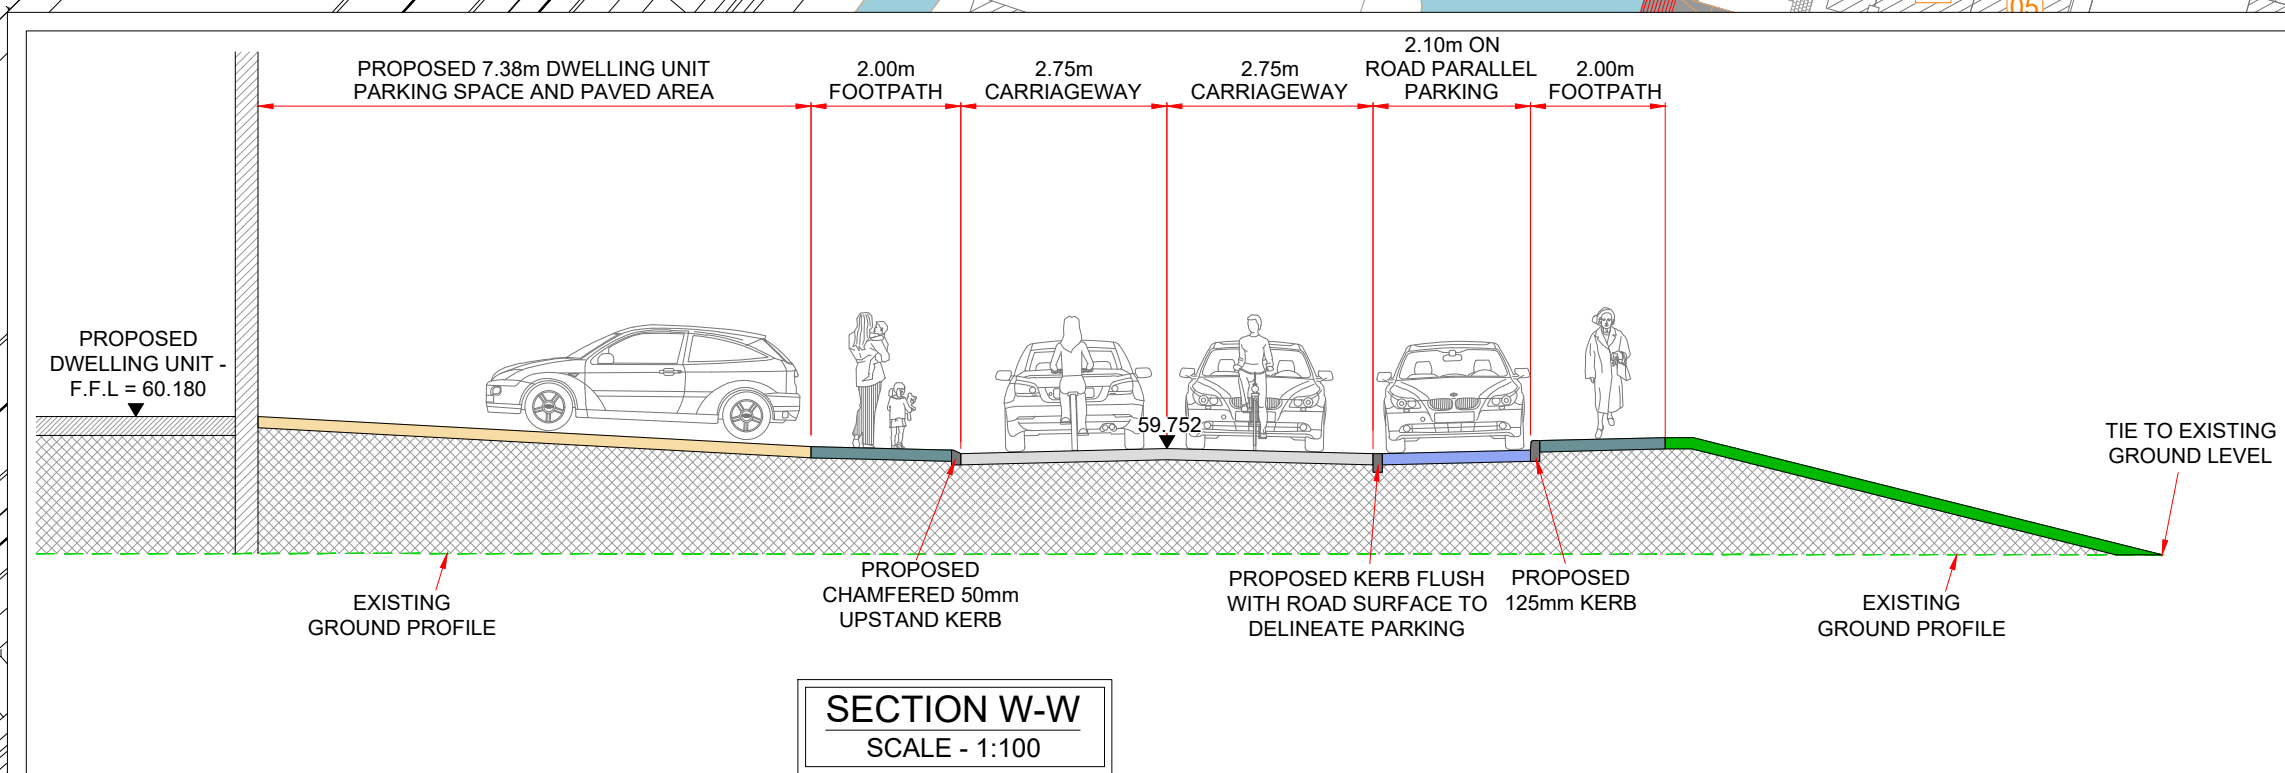
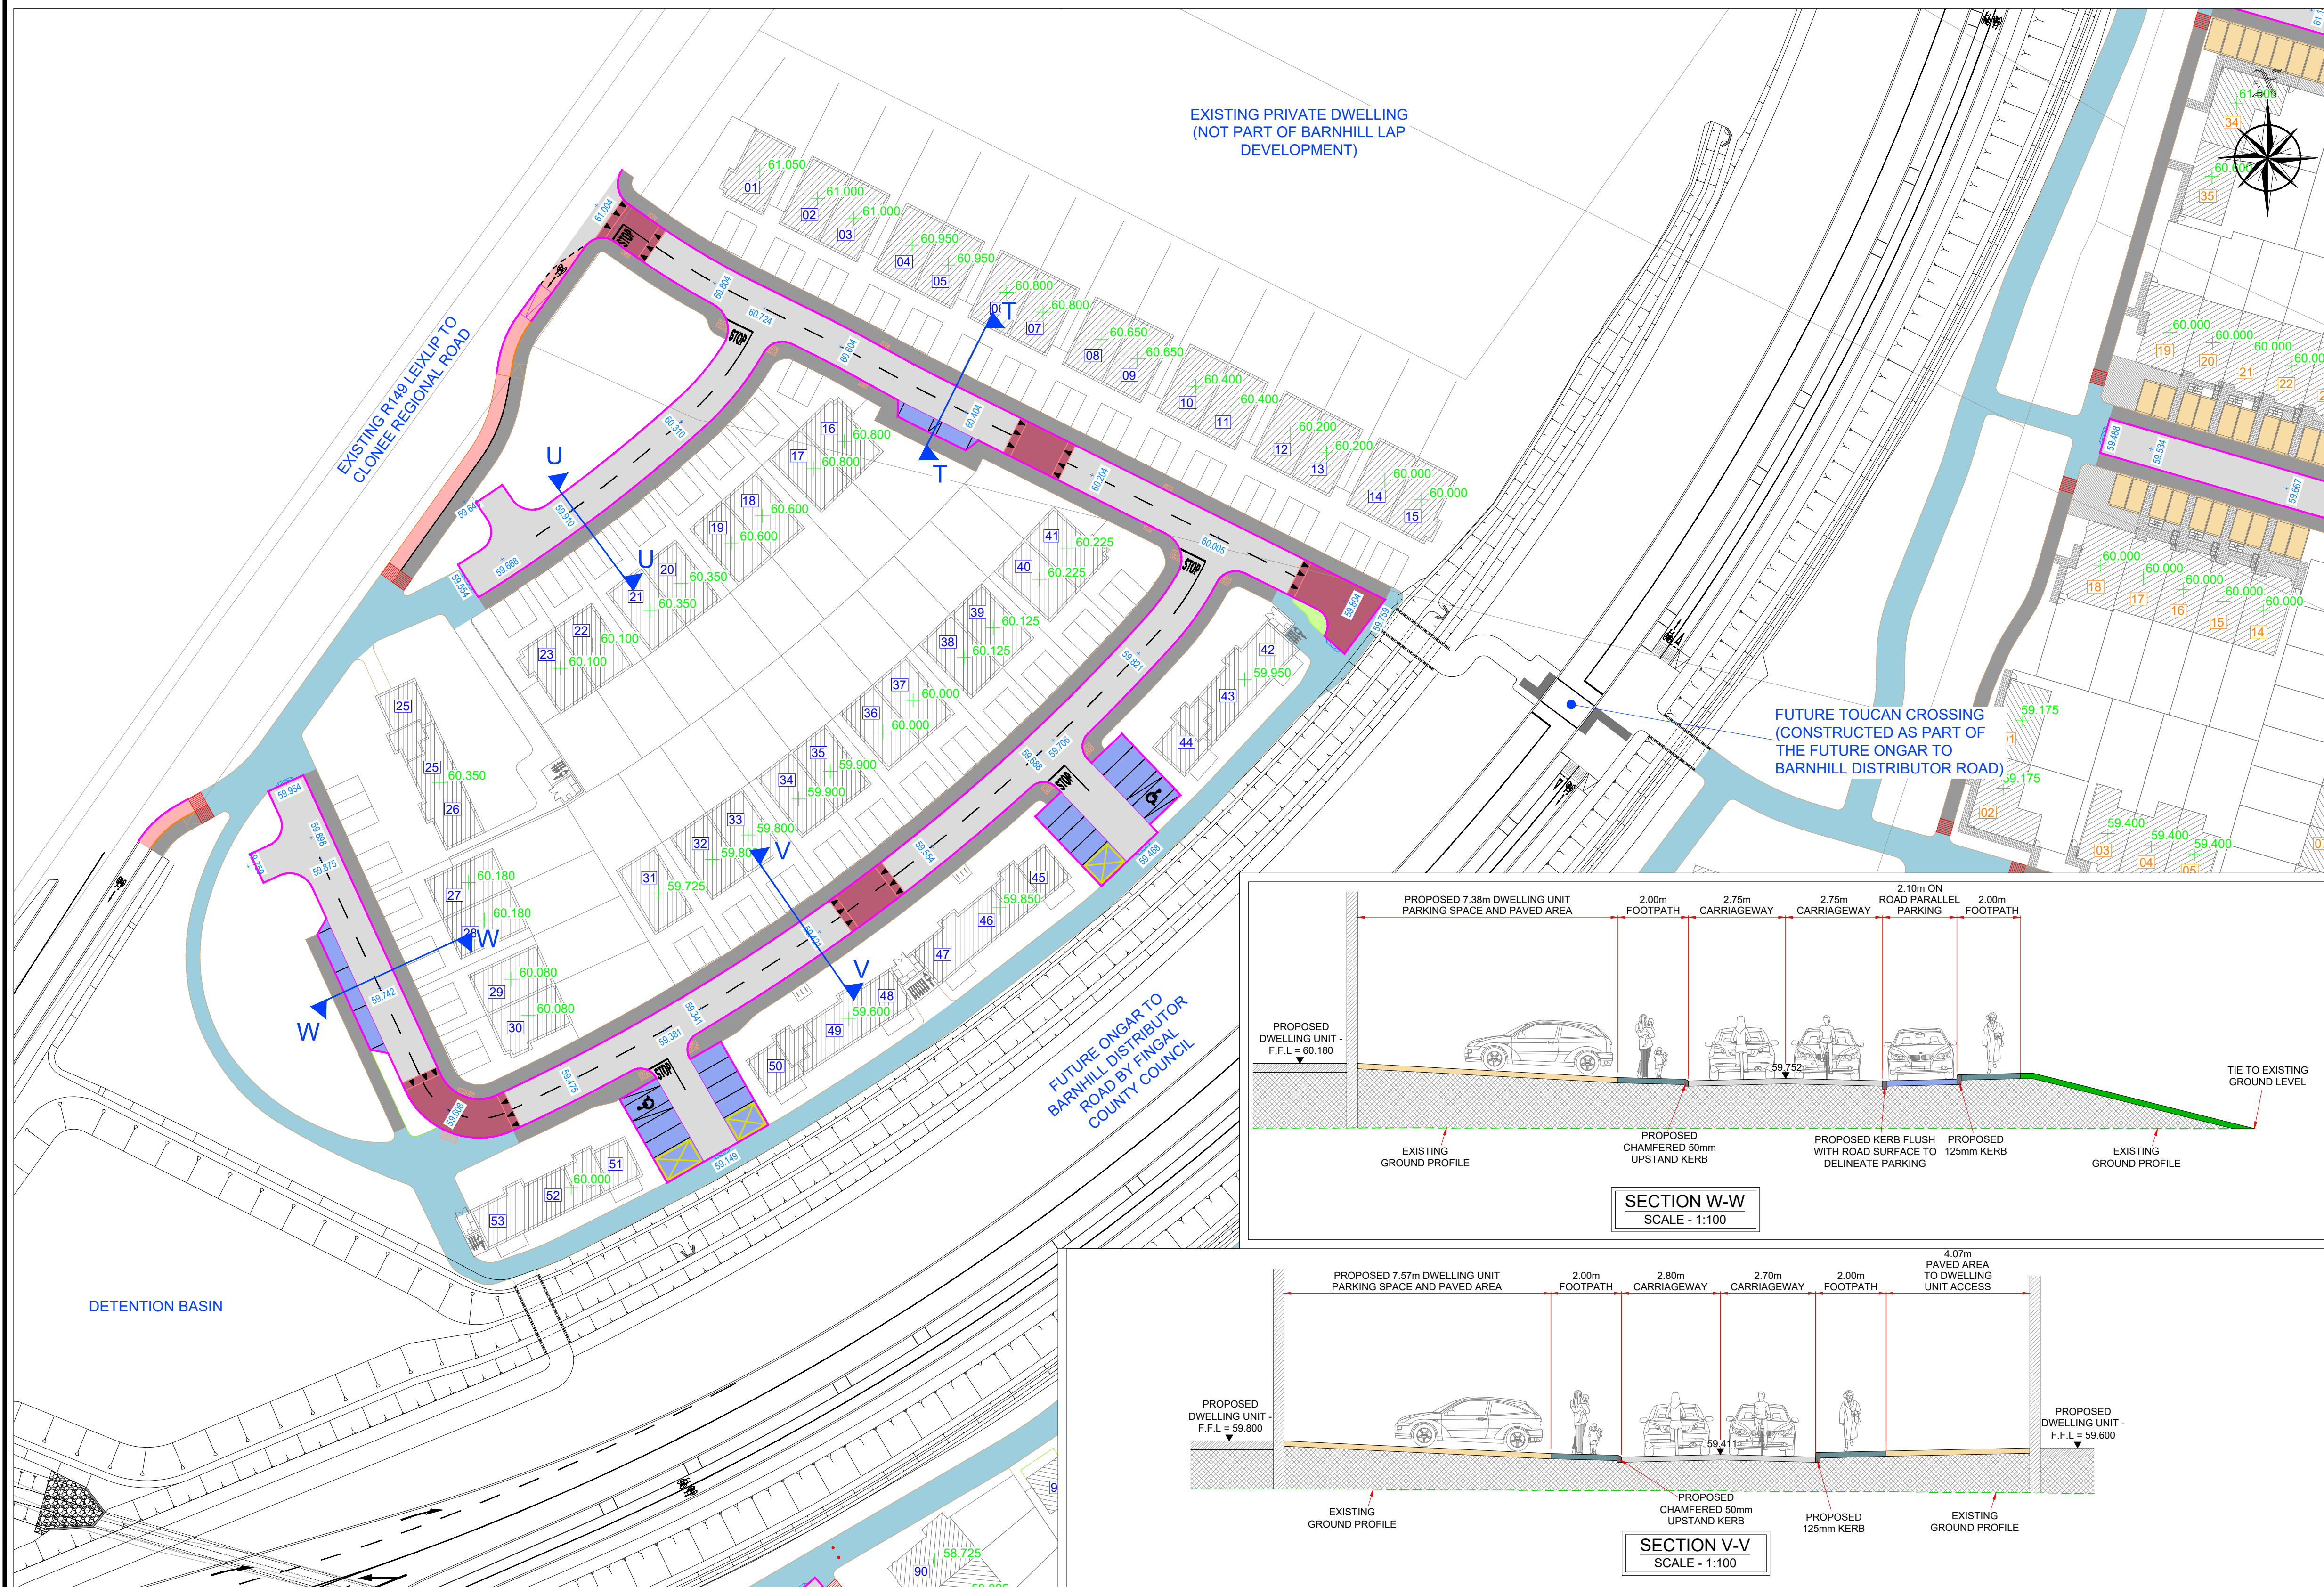


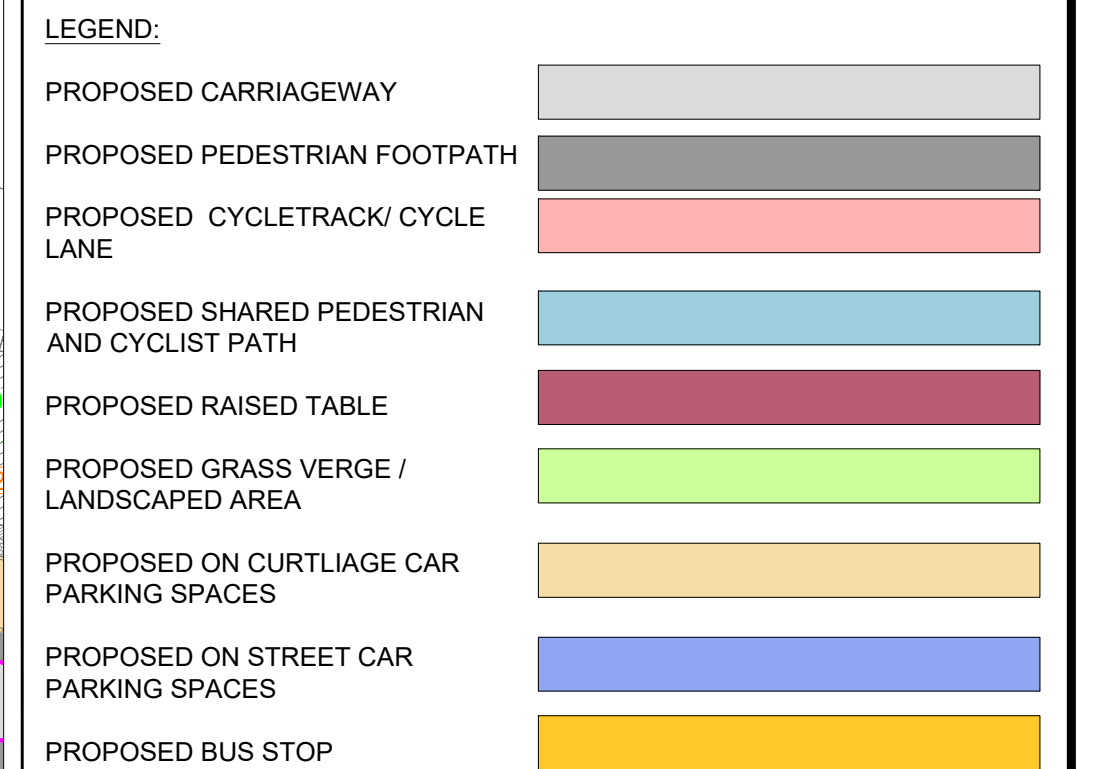

This drawing is produced using the Irish Transverse Mercator (ITM) / Irish Grid Geographic Coordinate System

A1

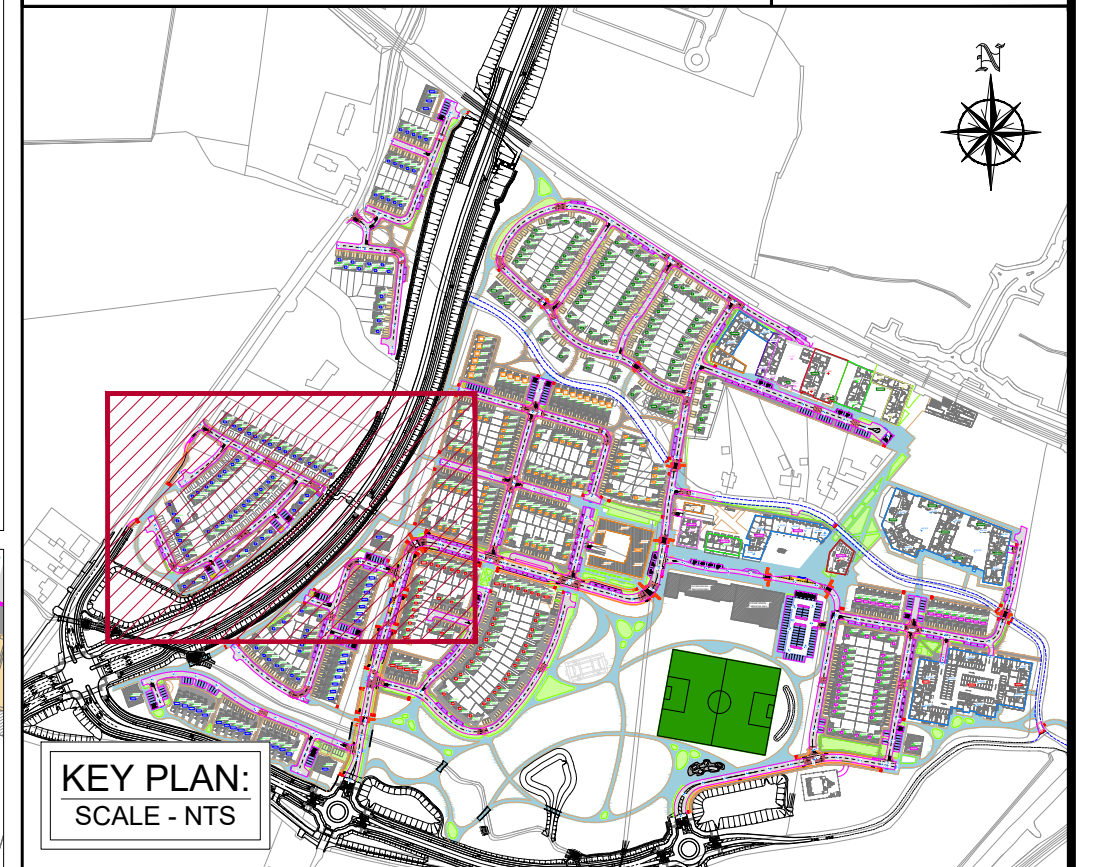

Clifton Scannell Emerson Associates

Clifton Scannell Emerson Associates Limited Consulting Engineers, 3rd Floor The Highline, Bakers Point, Pottery Road, Dun Laoghaire, Co. Dublin, Ireland, A96 KW29

T: +353 1 288 5006
F: +353 1 283 3466
E: info@csea.ie
W: www.csea.ie

P01	FOR PLANNING	CP	28.06.22
Revision	Description	Initials	Date
Client: ALANNA HOMES AND ALCOVE IRELAND FOUR LIMITED			
Project: BARNHILL GARDEN VILLAGE STRATEGIC HOUSING DEVELOPMENT (SHD)			
INTERNAL ROAD LAYOUT & SECTIONS - SHEET 6 OF 8 PARKSIDE AREA			
Dwg. Title			
Drawn By	AW	Date	JULY 2022
Checked by	CP	Scale	PLAN = 1:500 @ A1
Dwg. Progress			
Dwg. No.			