



LEGEND:


PROPOSED CARRIAGEWAY	
PROPOSED PEDESTRIAN FOOTPATH	
PROPOSED CYCLETRACK / CYCLE LANE	
PROPOSED SHARED PEDESTRIAN AND CYCLIST PATH	
PROPOSED RAISED TABLE	
PROPOSED GRASS VERGE / LANDSCAPED AREA	
PROPOSED ON CURTLIAGE CAR PARKING SPACES	
PROPOSED ON STREET CAR PARKING SPACES	
PROPOSED BUS STOP	

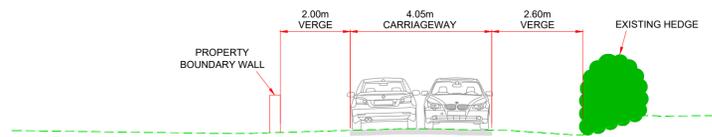


EXISTING BARBERSTOWN LANE LAYOUT - SECTION A1-A1
SCALE 1:100

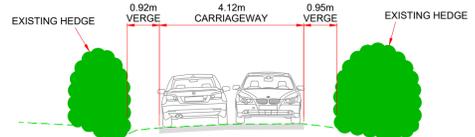

EXISTING BARBERSTOWN LANE LAYOUT - SECTION B1-B1
SCALE 1:100

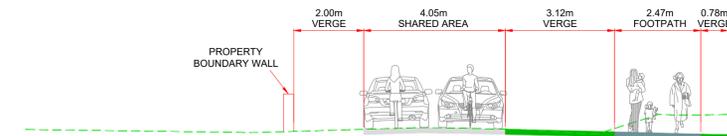

PROPOSED BARBERSTOWN LANE LAYOUT - SECTION A1-A1
SCALE 1:100

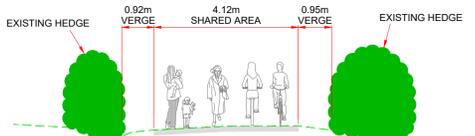

PROPOSED BARBERSTOWN LANE LAYOUT - SECTION B1-B1
SCALE 1:100

P01	FOR PLANNING	CP	28.06.22
Revision	Description	Initials	Date

Clifton Scannell Emerson Associates

Clifton Scannell Emerson Associates Limited
Consulting Engineers,
3rd Floor The Highline,
Bakers Point, Pottary Road,
Dun Laoghaire, Co. Dublin,
Ireland, A96 KW29

T: +353 1 288 5006
F: +353 1 283 3466
E: info@csea.ie
W: www.csea.ie

Client	ALANNA HOMES AND ALCOVE IRELAND FOUR LIMITED		
Project	BARNHILL GARDEN VILLAGE STRATEGIC HOUSING DEVELOPMENT (SHD)		
Dwg. Title	INTERNAL ROAD LAYOUT & SECTIONS - SHEET 8 OF 8 BARBERSTOWN LANE NORTH		
Drawn By	AW	Date	JULY 2022
Checked by	CP	Scale	PLAN = 1:500 @ A1
Dwg. Progress	PLANNING		
Dwg. No.	16_053_017		