




SWMH 5C-0 TO SWMH 5-7 - PROFILE
SCALE: H 1:250, V 1:50

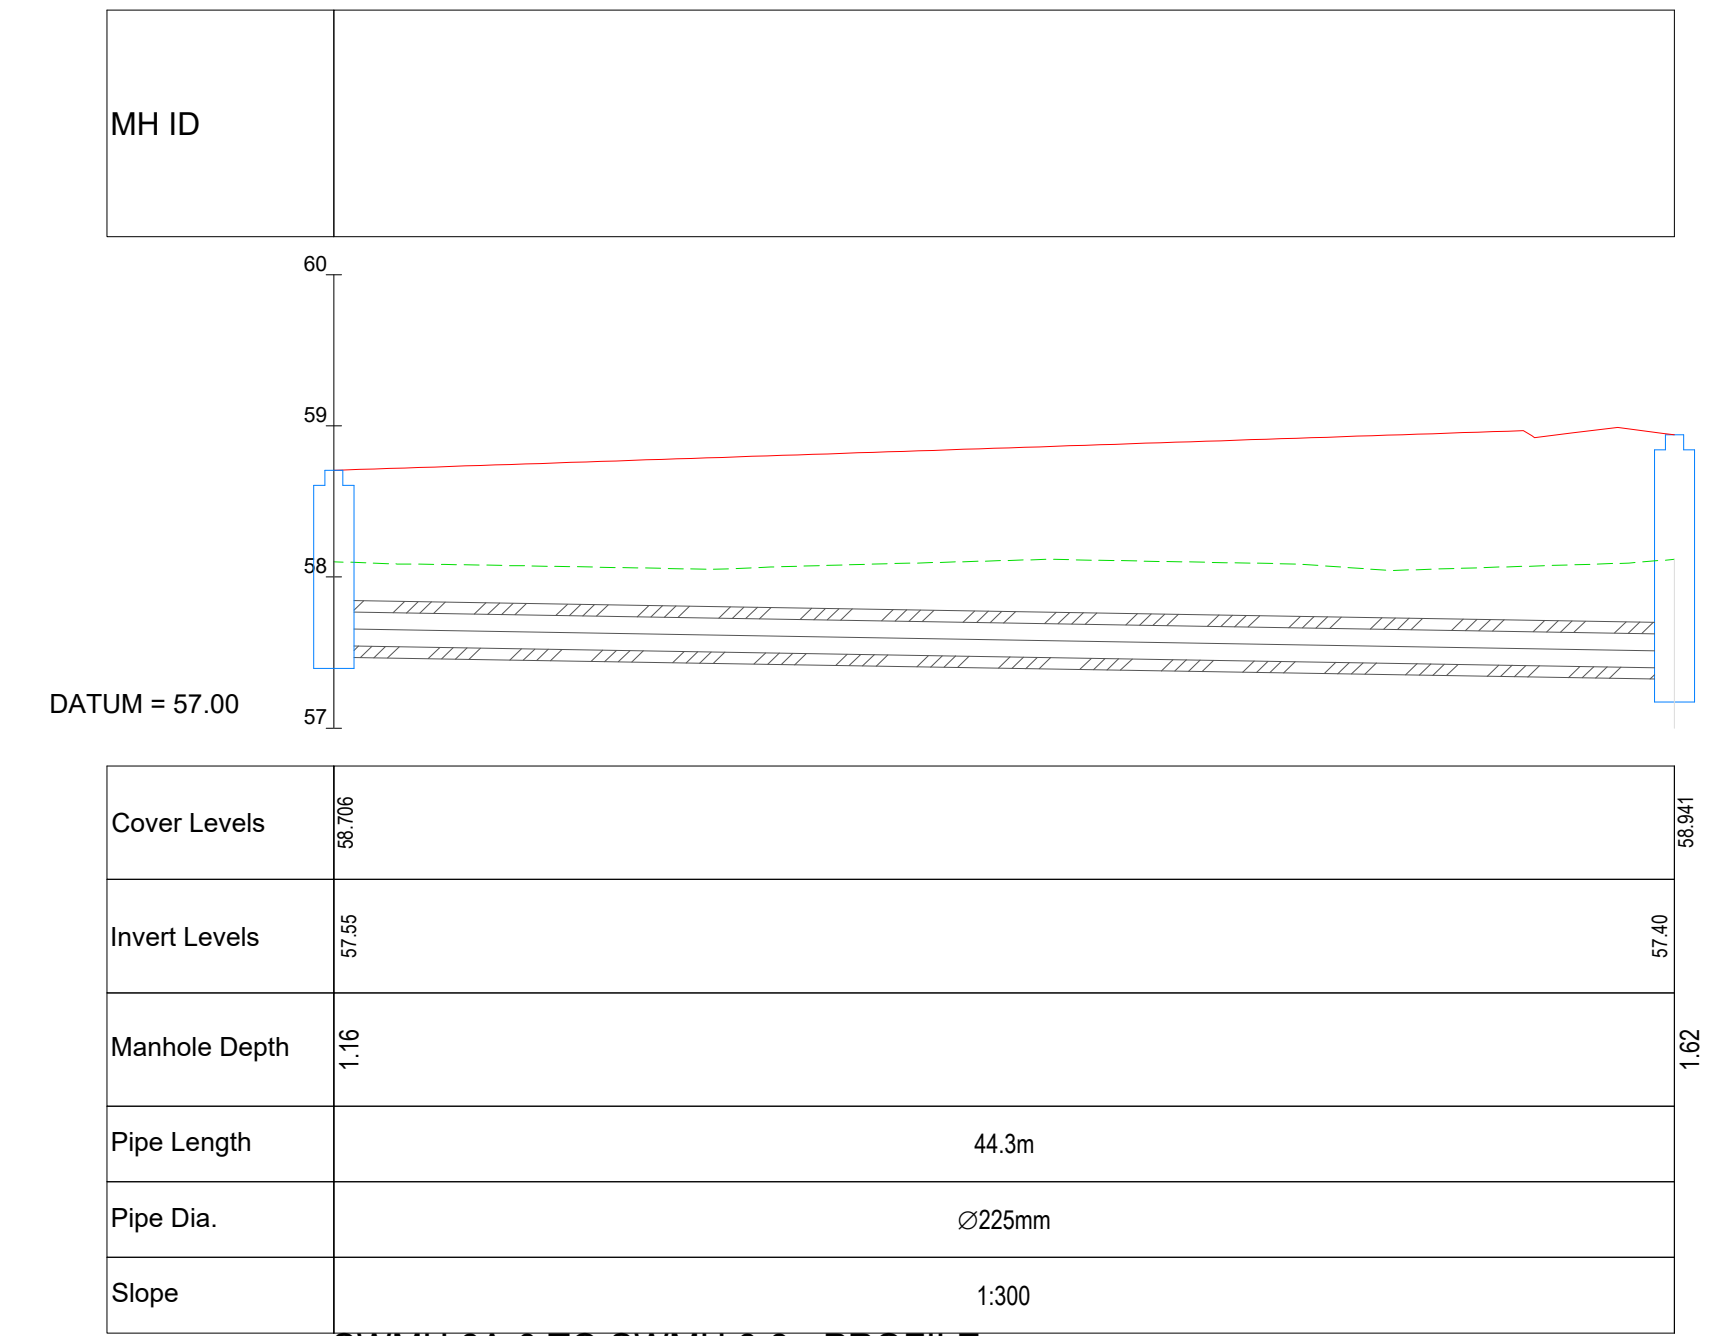


SWMH 6A-0 TO SWMH 6-3 - PROFILE
SCALE: H 1:250, V 1:50

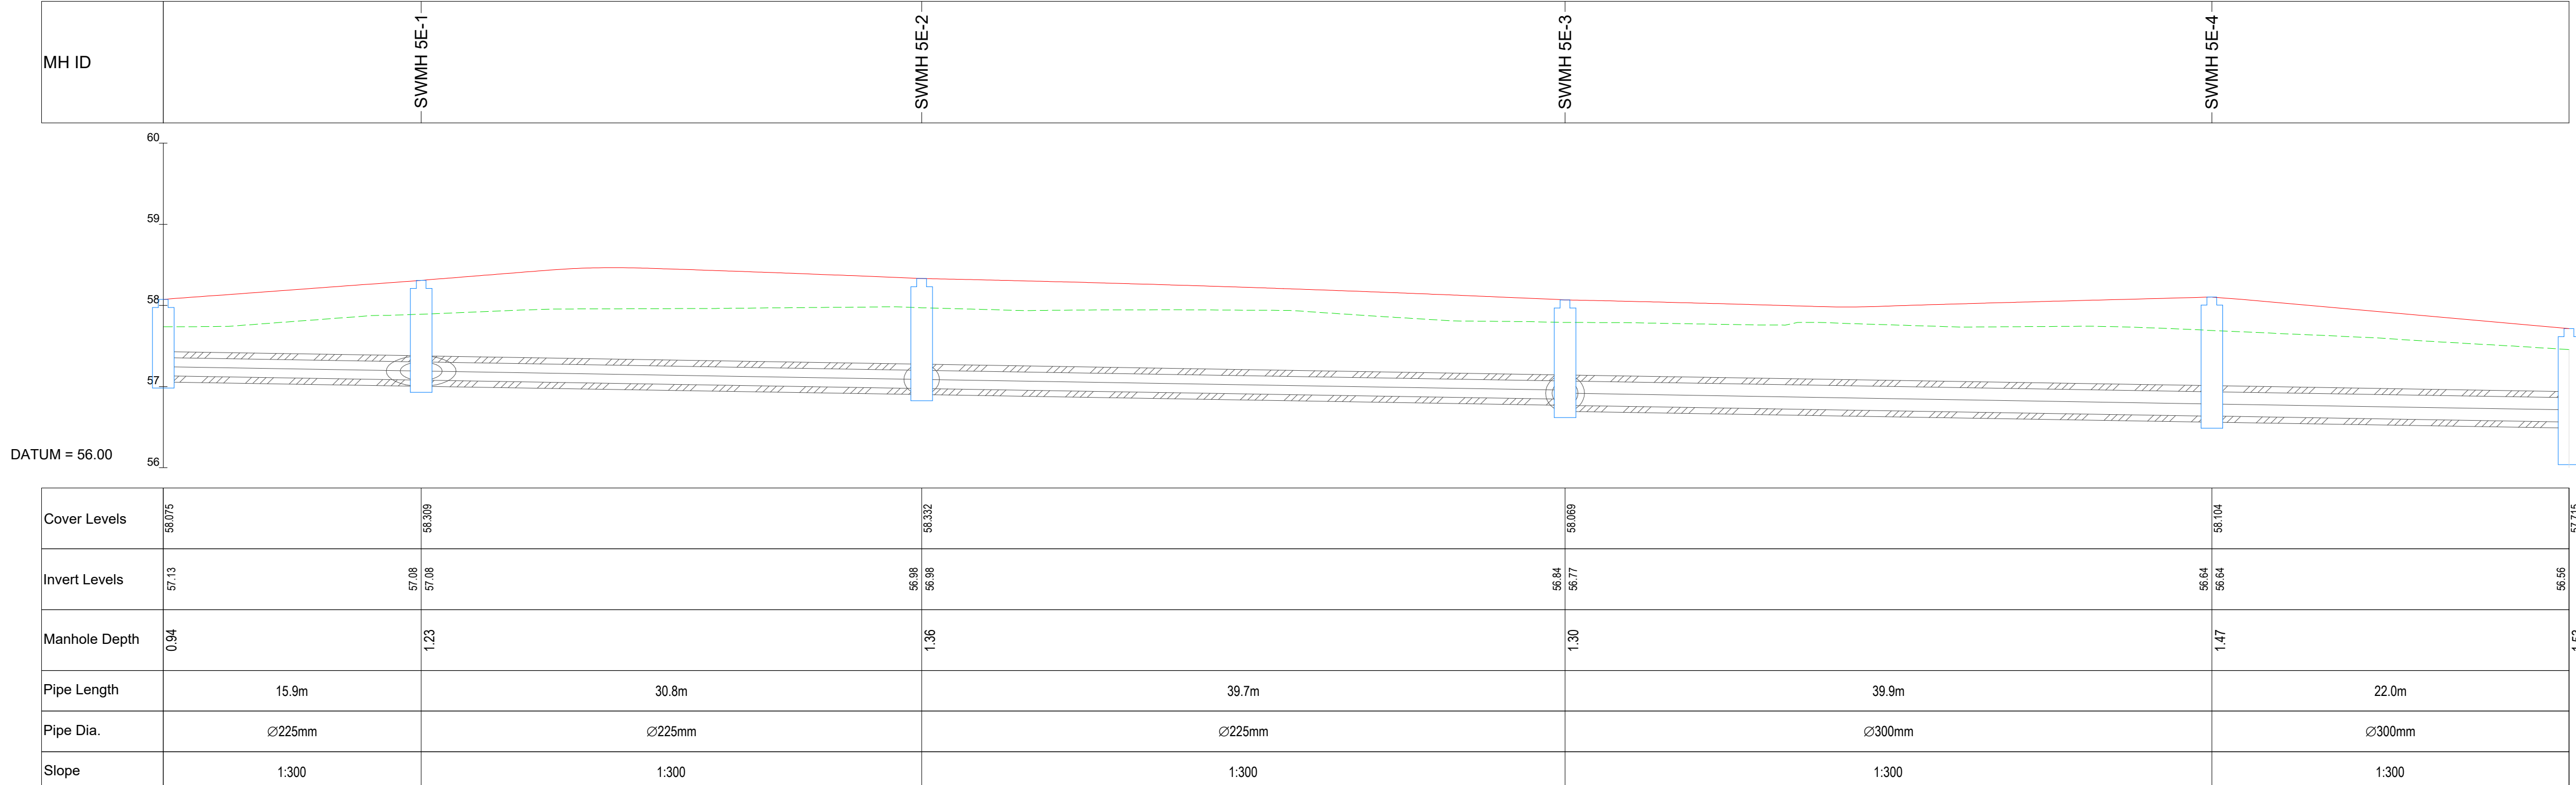


SWMH 5E-0 TO SWMH 5-9 - PROFILE
SCALE: H 1:250, V 1:50

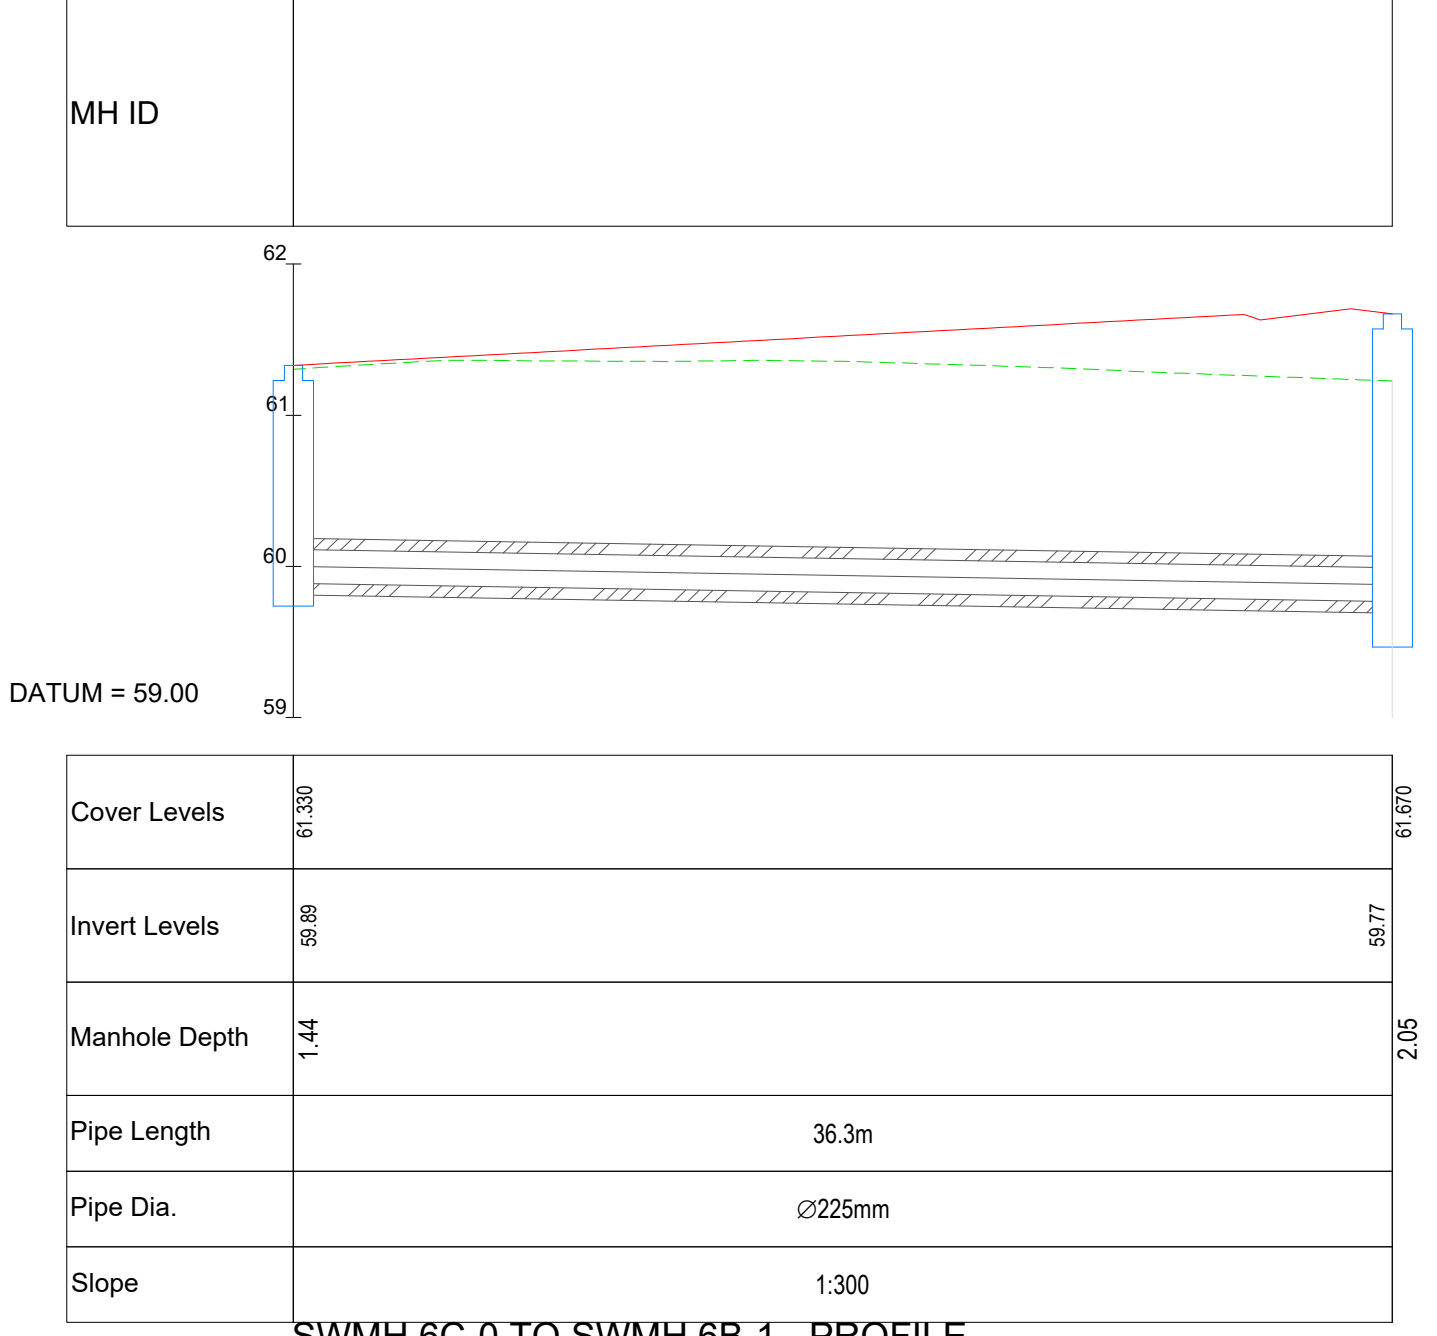

SWMH 6C-0 TO SWMH 6B-1 - PROFILE
SCALE: H 1:250, V 1:50

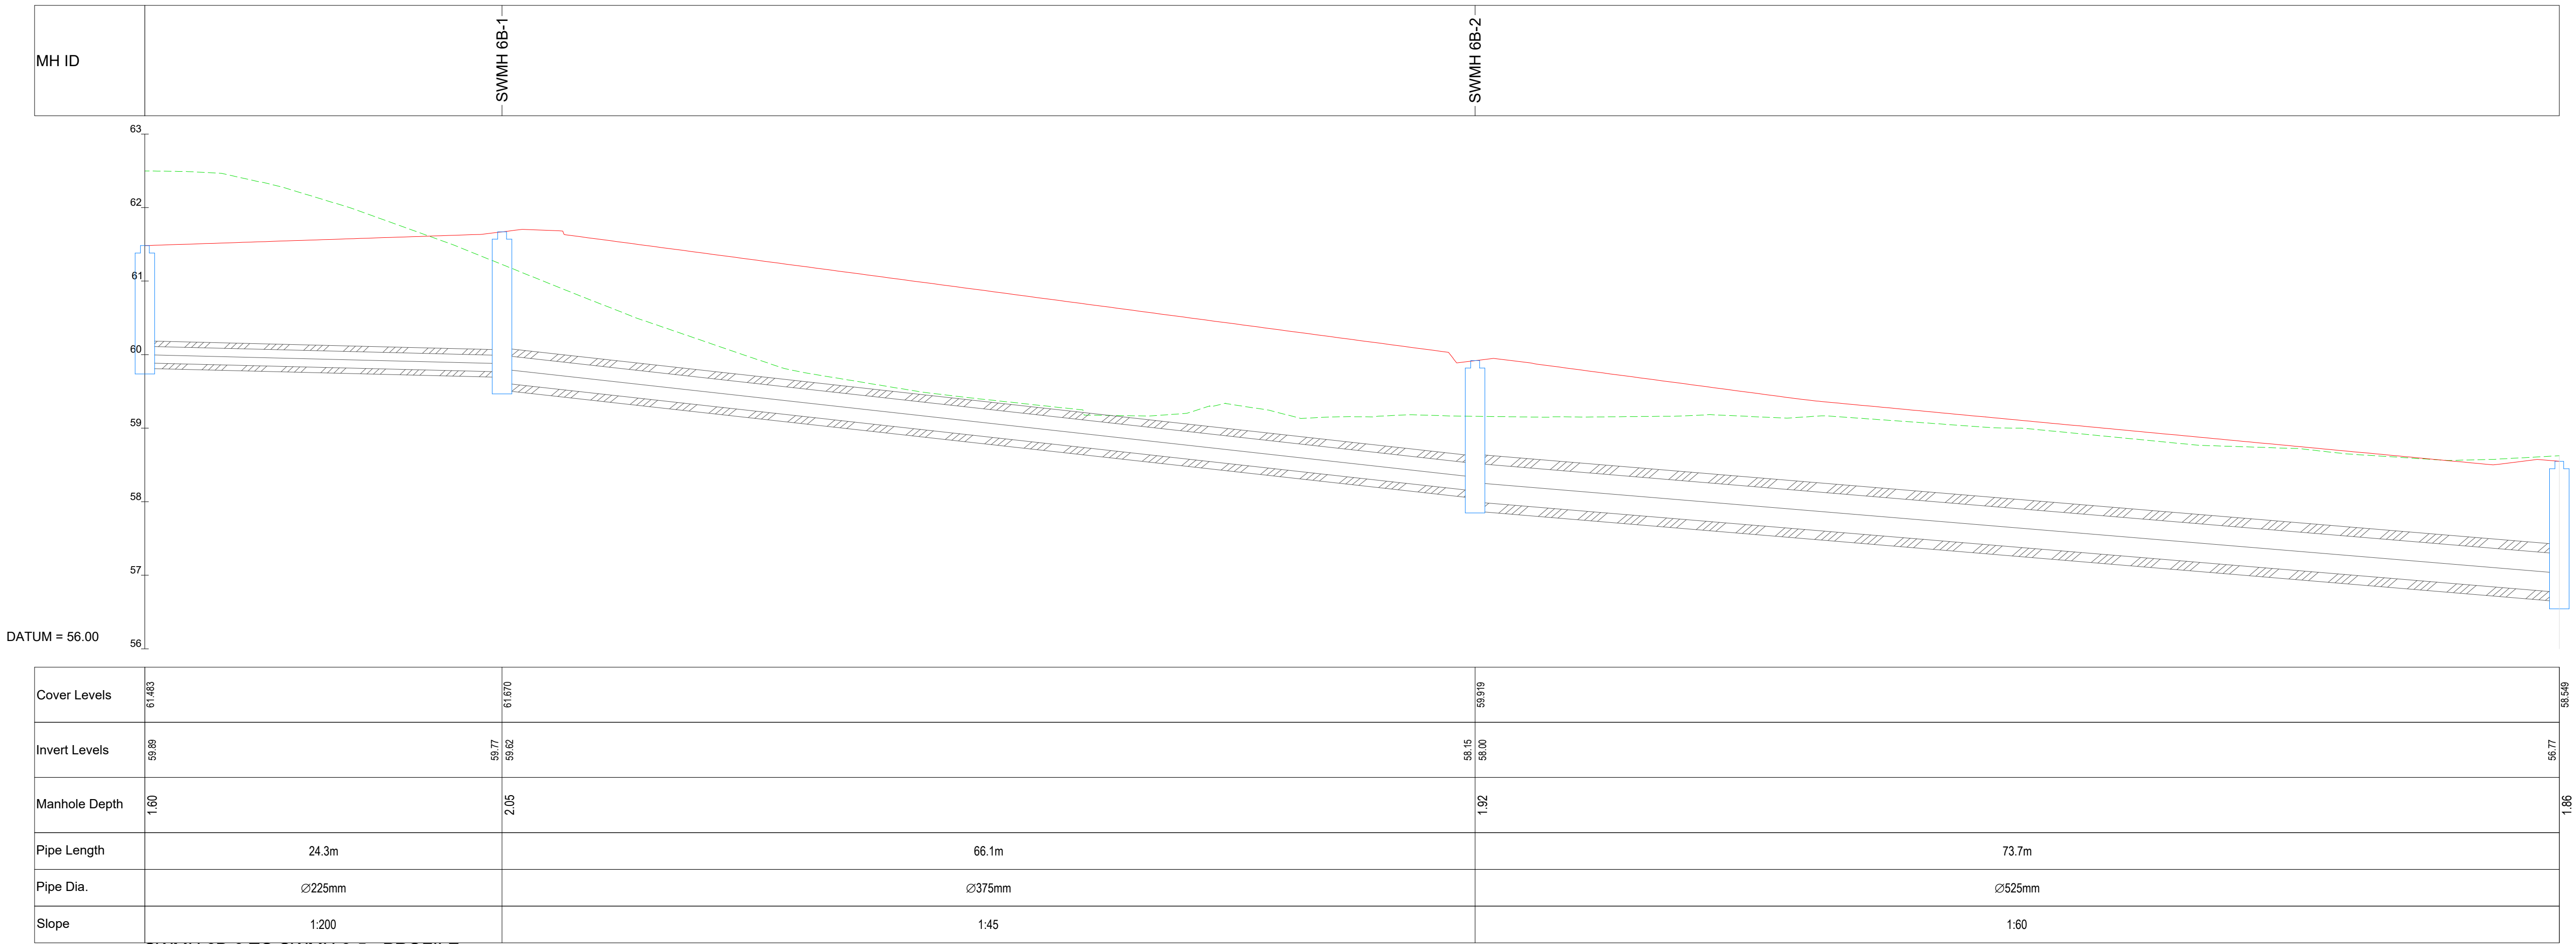

SWMH 6B-0 TO SWMH 6-5 - PROFILE
SCALE: H 1:250, V 1:50

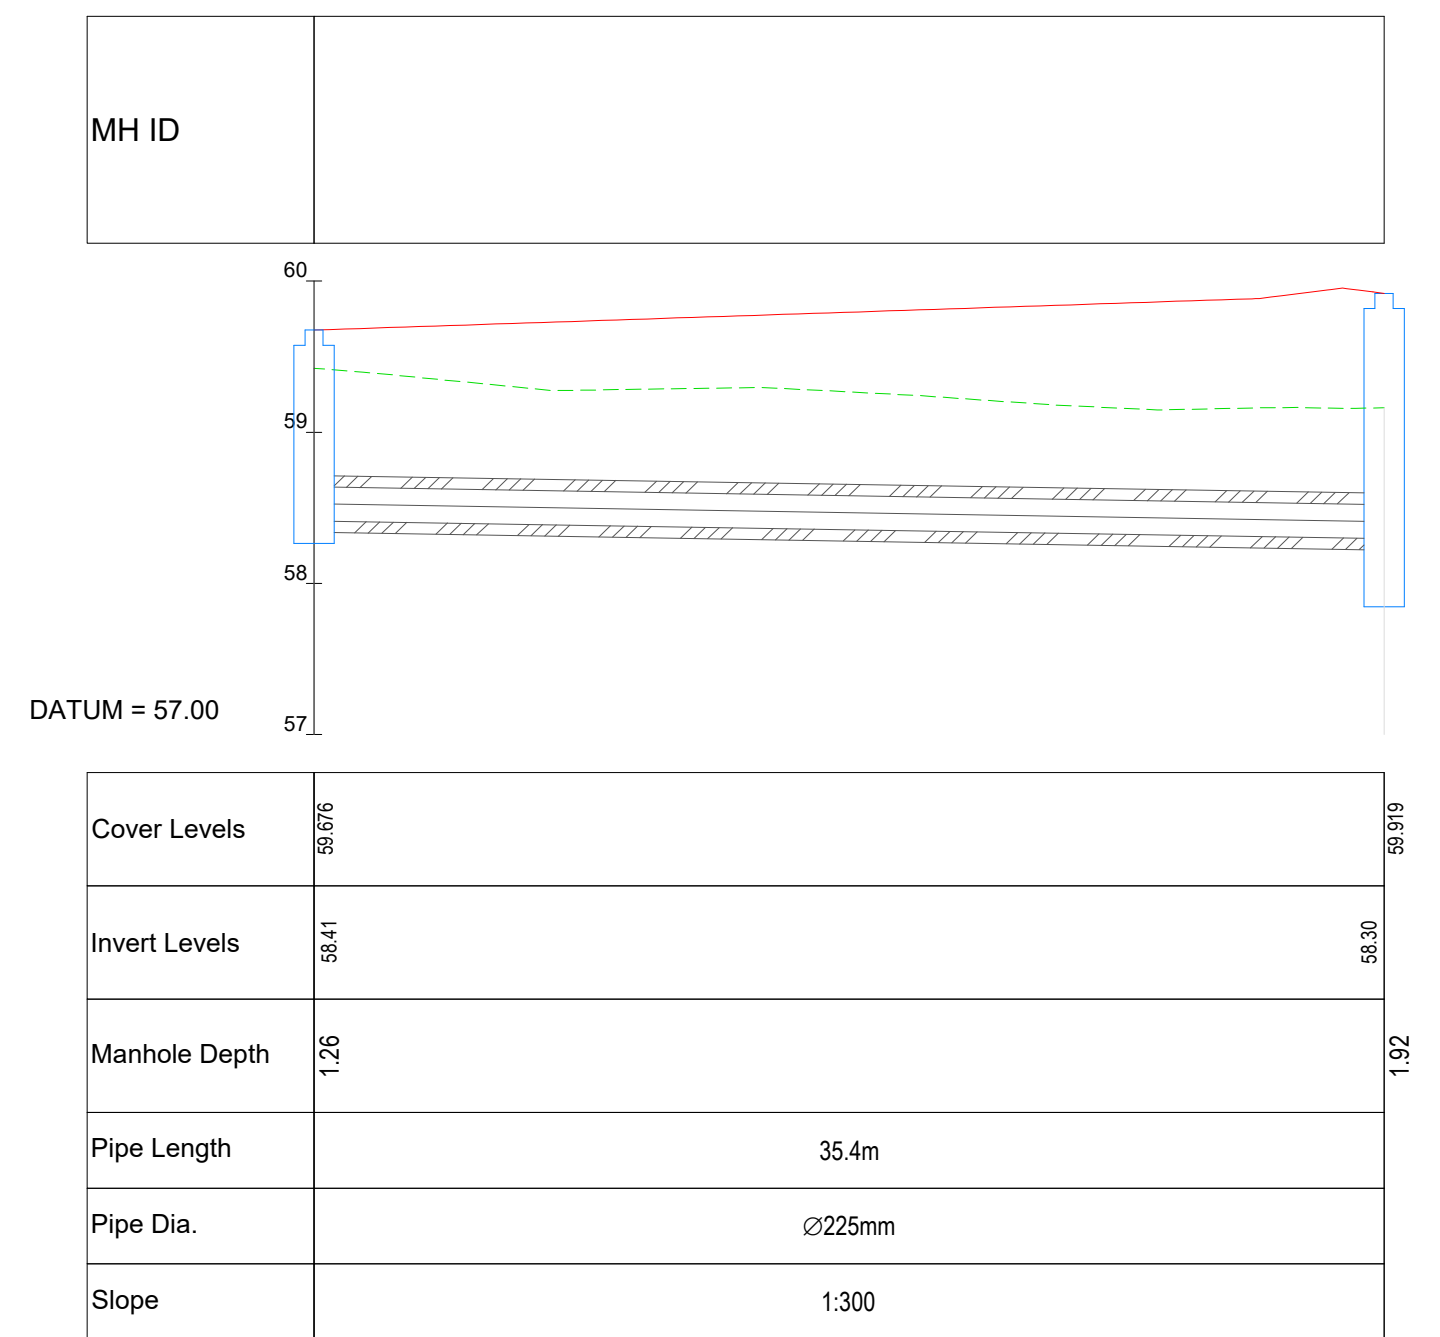

SWMH 6D-0 TO SWMH 6B-2 - PROFILE
SCALE: H 1:250, V 1:50



LEGEND:
 EXISTING GROUND PROFILE (Green dashed line)
 PROPOSED GROUND PROFILE (Red solid line)

DRAWING REFERENCES:
 • REFER TO DRAWING 16_053_046 - PROPOSED SURFACE WATER NETWORK LAYOUT AND MAIN SUDS STORAGE SYSTEMS

16_053_050 - BARNHILL GARDEN VILLAGE SHD - PROPOSED SURFACE WATER NETWORK LONGSECTIONS - SHEET 3 OF 9
 SCALE - AS INDICATED @ A0