


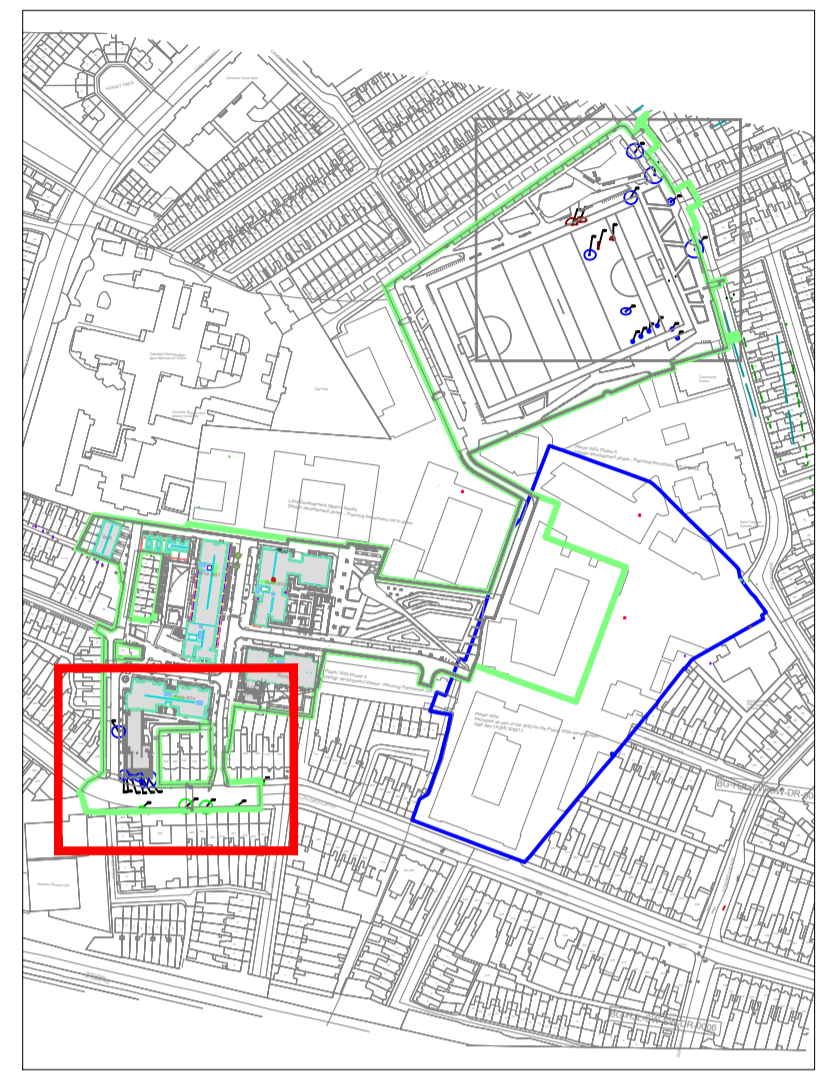

- LEGEND**
- ARBORICULTURAL IMPACT**
- TREES TO BE RETAINED
 - TREES TO BE REMOVED TO FACILITATE DEVELOPMENT
 - TREES OF VERY LOW QUALITY AND VALUE RECOMMENDED FOR REMOVAL
 - SITE BOUNDARY

Drawing to be interpreted with reference to the Arboricultural Assessment & Impact report



NTS



REVISIONS		
REV	DATE	DESCRIPTION
A	01.06.22	ADDITIONAL TREE ON S.C.R. RETAINED

PROJECT: BAILEY GIBSON 2 SHD		JOB NO. TBAI001
DRAWING: ARBORICULTURAL IMPACT 1 OF 2	DATE: 01-06-22	SCALE: 1:250 @ A1
DRAWN BY: CIARAN KEATING		CK INITIALS
STATUS: PLANNING		REVISION: A
DRAWING NO: 105		

NOTES
 Do Not Scale. Use Figured Dimensions Only.
 Not for Construction Purposes unless Specifically Marked.
 © THIS DRAWING IS COPYRIGHT OF CMK HORTICULTURE • ARBORICULTURE LTD.

