


LEGEND

ARBORICULTURAL IMPACT

- TREES TO BE RETAINED
- TREES TO BE REMOVED TO FACILITATE DEVELOPMENT
- TREES OF VERY LOW QUALITY AND VALUE RECOMMENDED FOR REMOVAL
- SITE BOUNDARY

Drawing to be interpreted with reference to the Arboricultural Assessment & Impact report

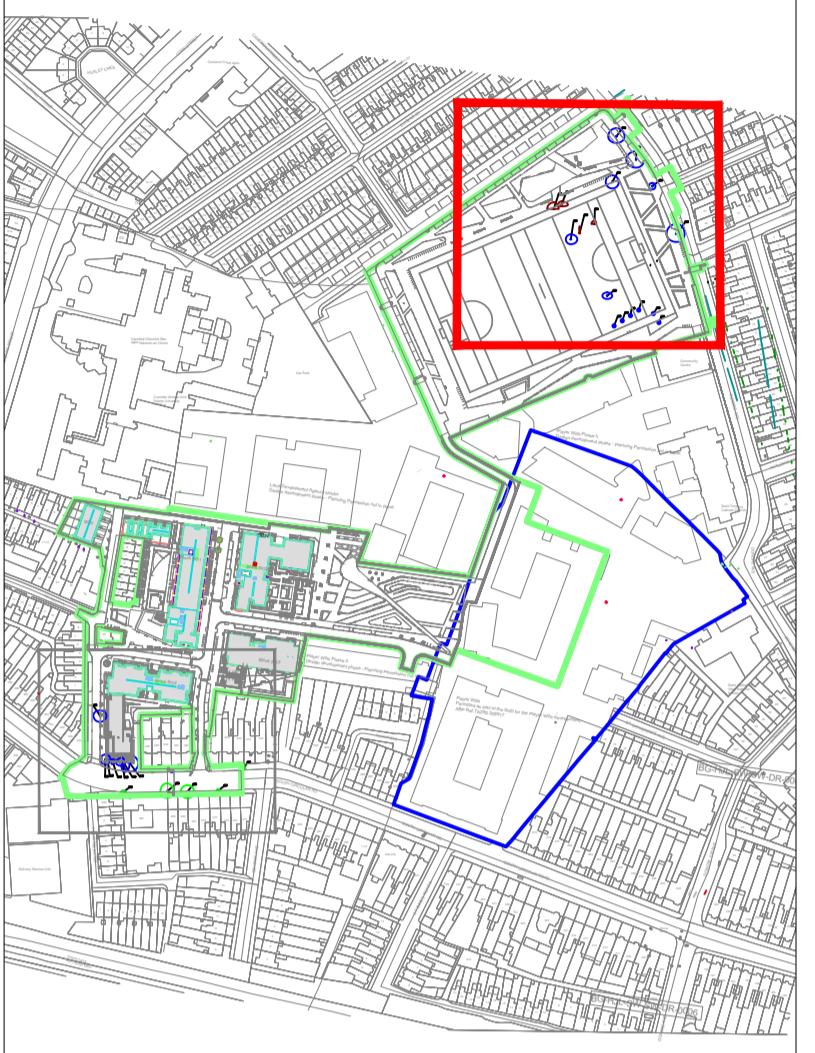

NTS



REVISIONS

REV	DATE	DESCRIPTION
A	01,06,22	ADDITIONAL TREE ON S.C.R. RETAINED

PROJECT: BAILEY GIBSON 2 SHD		JOB NO. TBAI001
DRAWING: ARBORICULTURAL IMPACT 2 OF 2	DATE: 01-06-22	SCALE: 1:250 @ A1
DRAWN BY: CIARAN KEATING		CK INITIALS
STATUS: PLANNING		REVISION: A
DRAWING NO: 106		

NOTES
Do Not Scale. Use Figured Dimensions Only.
Not for Construction Purposes unless Specifically Marked.
© THIS DRAWING IS COPYRIGHT OF CMK HORTICULTURE + ARBORICULTURE LTD.

