



1 Existing Buildings - Elevation 16
 1: 200




LEGEND
 DEMOLITION - PROPOSED

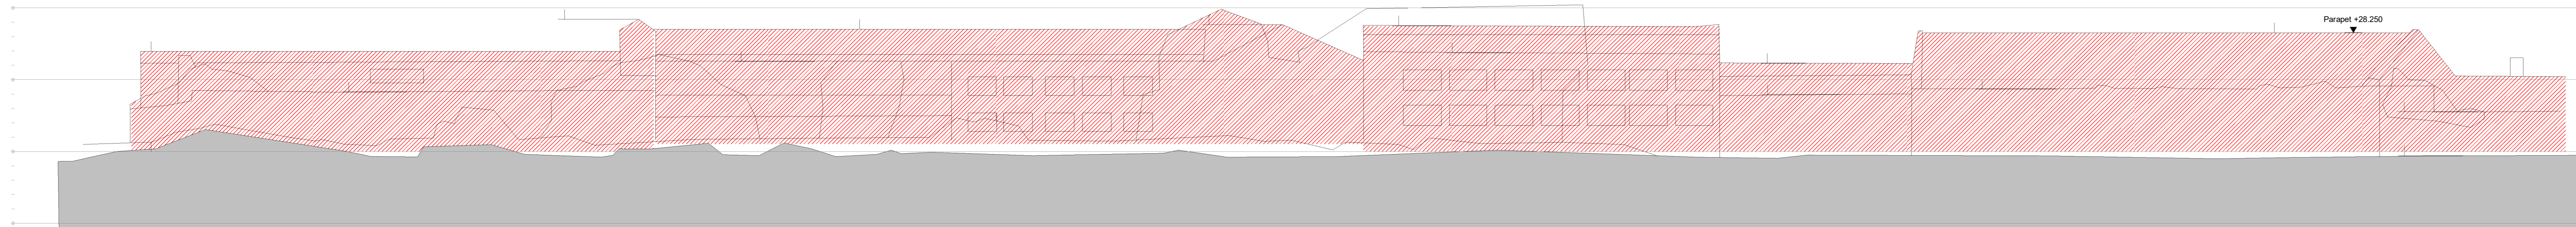


2 Existing Buildings - Elevation 17
 1: 200

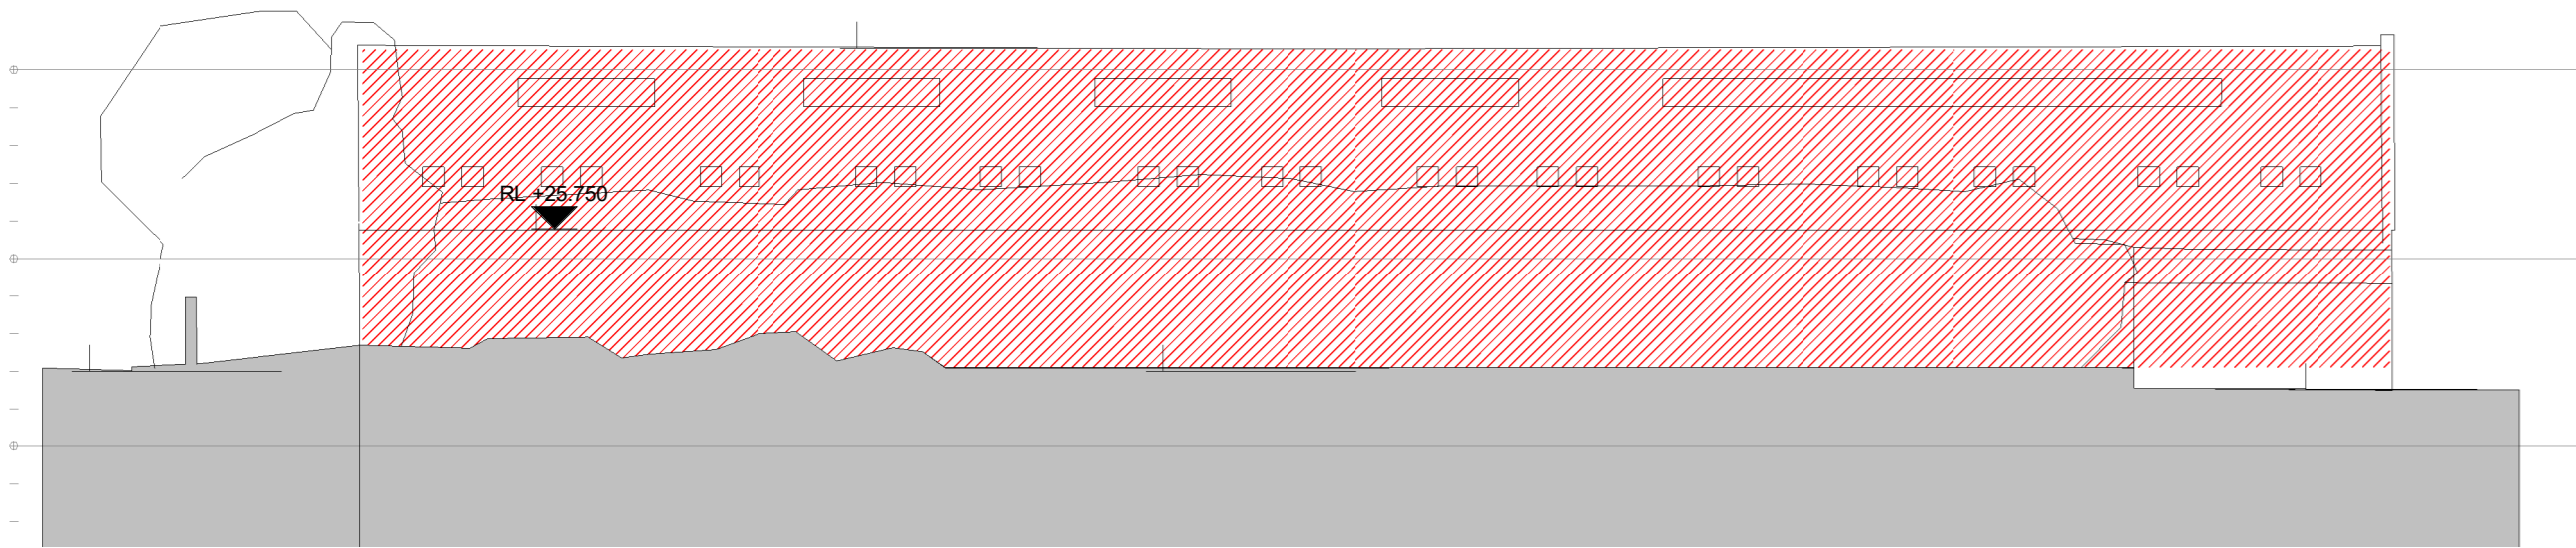

3 Existing Buildings - Elevation 18
 1: 200

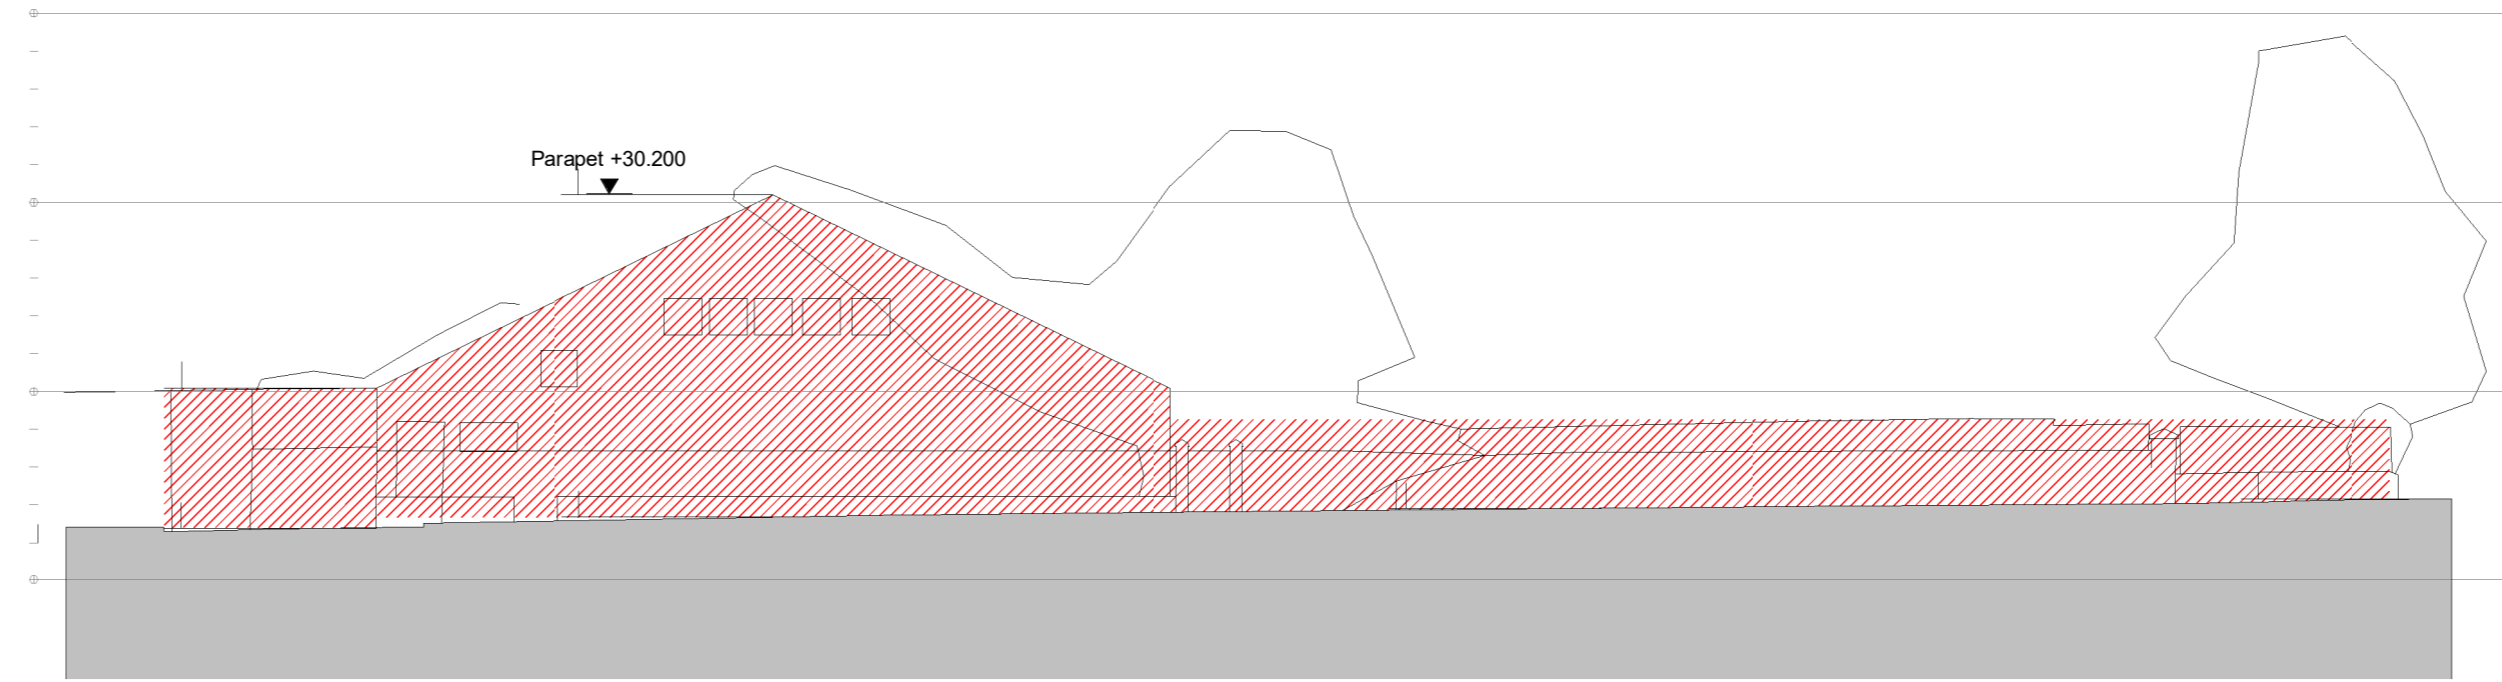

4 Existing Buildings - Elevation 19
 1: 200

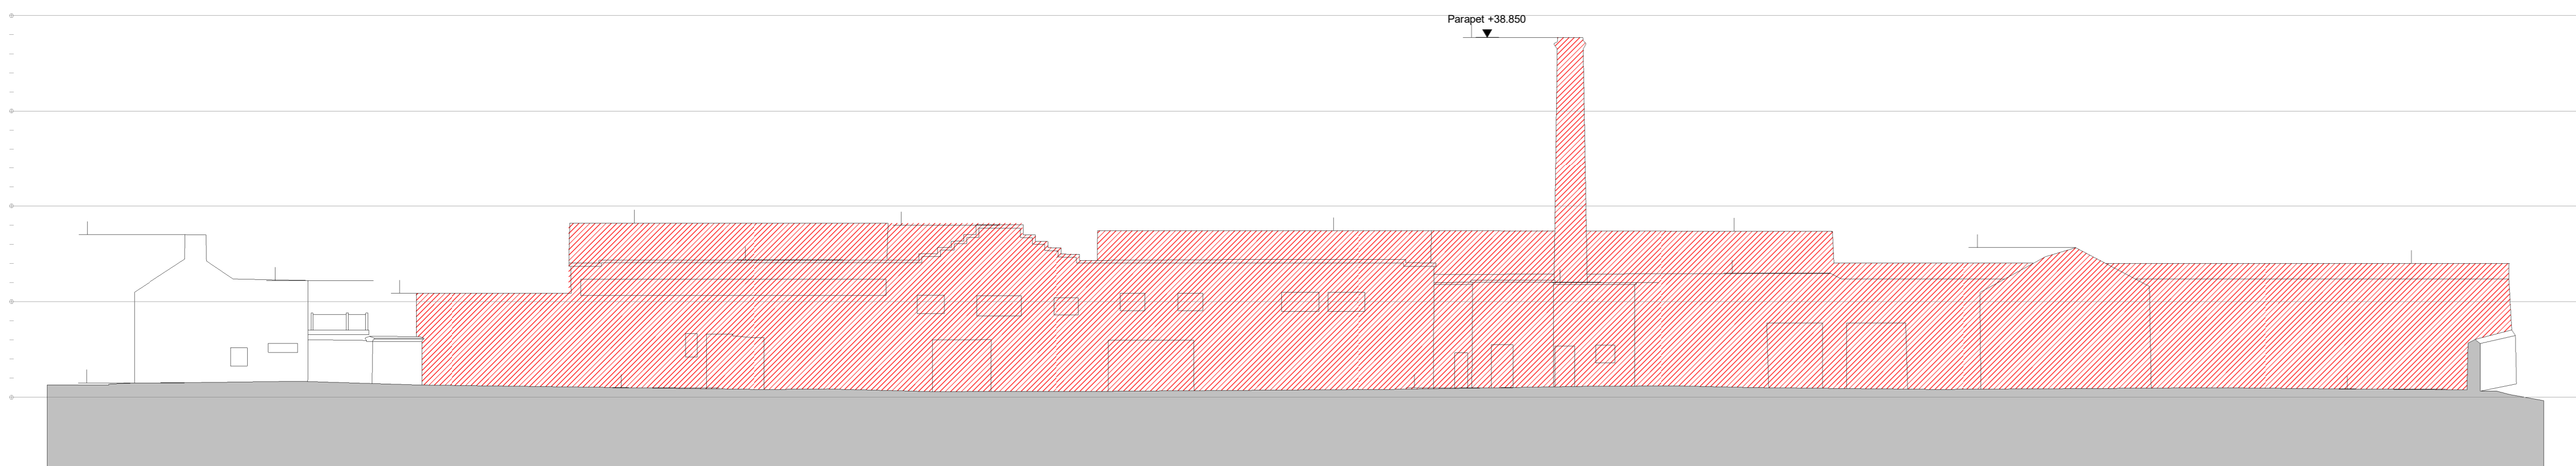

5 Existing Buildings - Elevation 20
 1: 200

REV	DATE	DESCRIPTION	CHK	DRW
P01	03/06/2022	ISSUED FOR PLANNING	BF	EM

STATUS CODE DESCRIPTION
ISSUED FOR PLANNING APPROVAL

CLIENT
 CWTC Multi Family ICAV acting solely in respect of its sub fund DBTR SCR1 Fund

PROJECT
 Bailey Gibson SHD 2

DRAWING
 Existing Buildings - Elevations - Sheet 1 of 3

PROJECT NUMBER 850783	DATE 12/03/21
SCALE @ A2: 1: 200	DRAWN/CHECKED: EM/ BF
STATUS CODE: A1	DRAWING NUMBER PL-0520
	REVISION P01

Henry J Lyons

Architecture + Interiors
 henryjlyons.com
 +353 1 888 3333
 info@henryjlyons.com
 51-54 Parnass Street
 Dublin D02 X466