



1 Existing Buildings - Elevation 21
 1 : 200

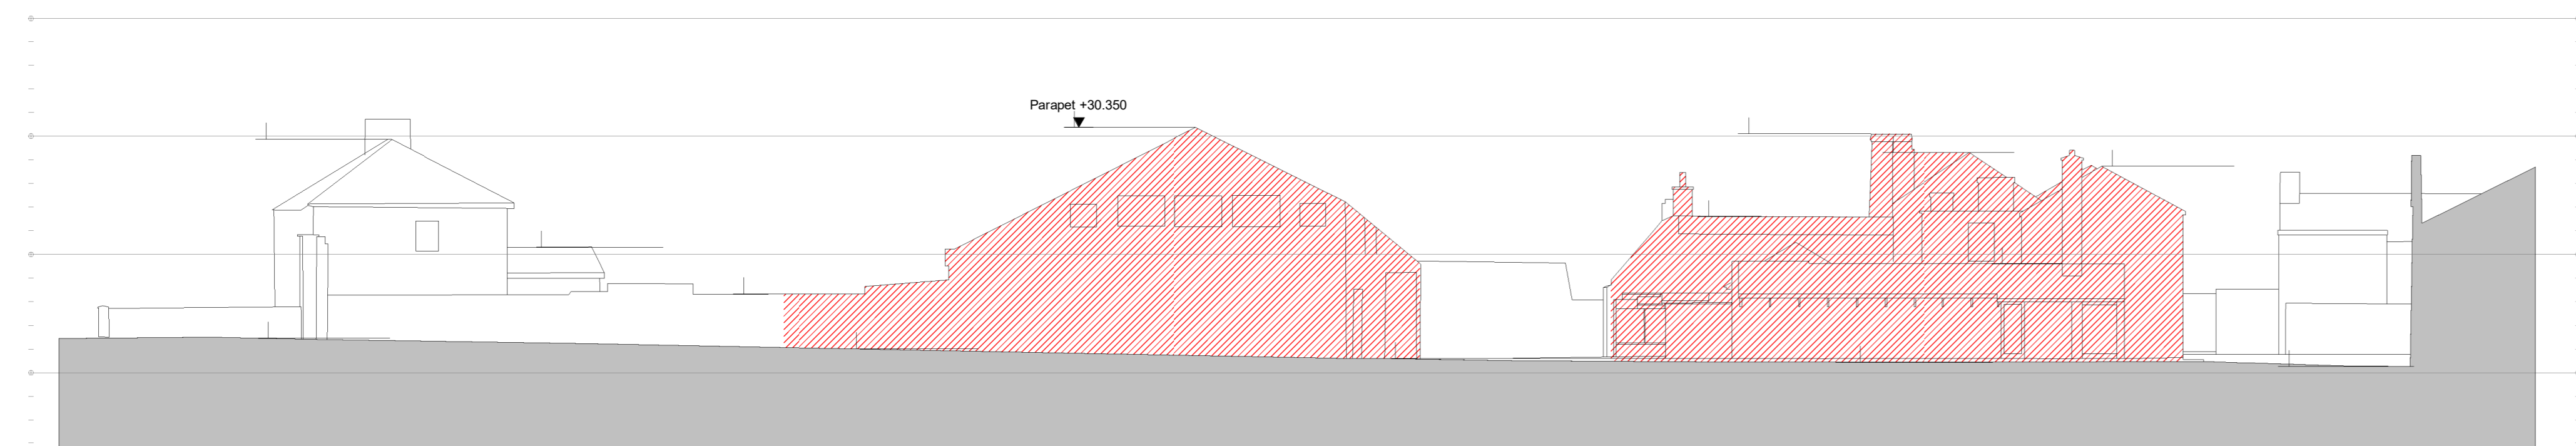

LEGEND
 DEMOLITION - PROPOSED




2 Existing Buildings - Elevation 22
 1 : 200

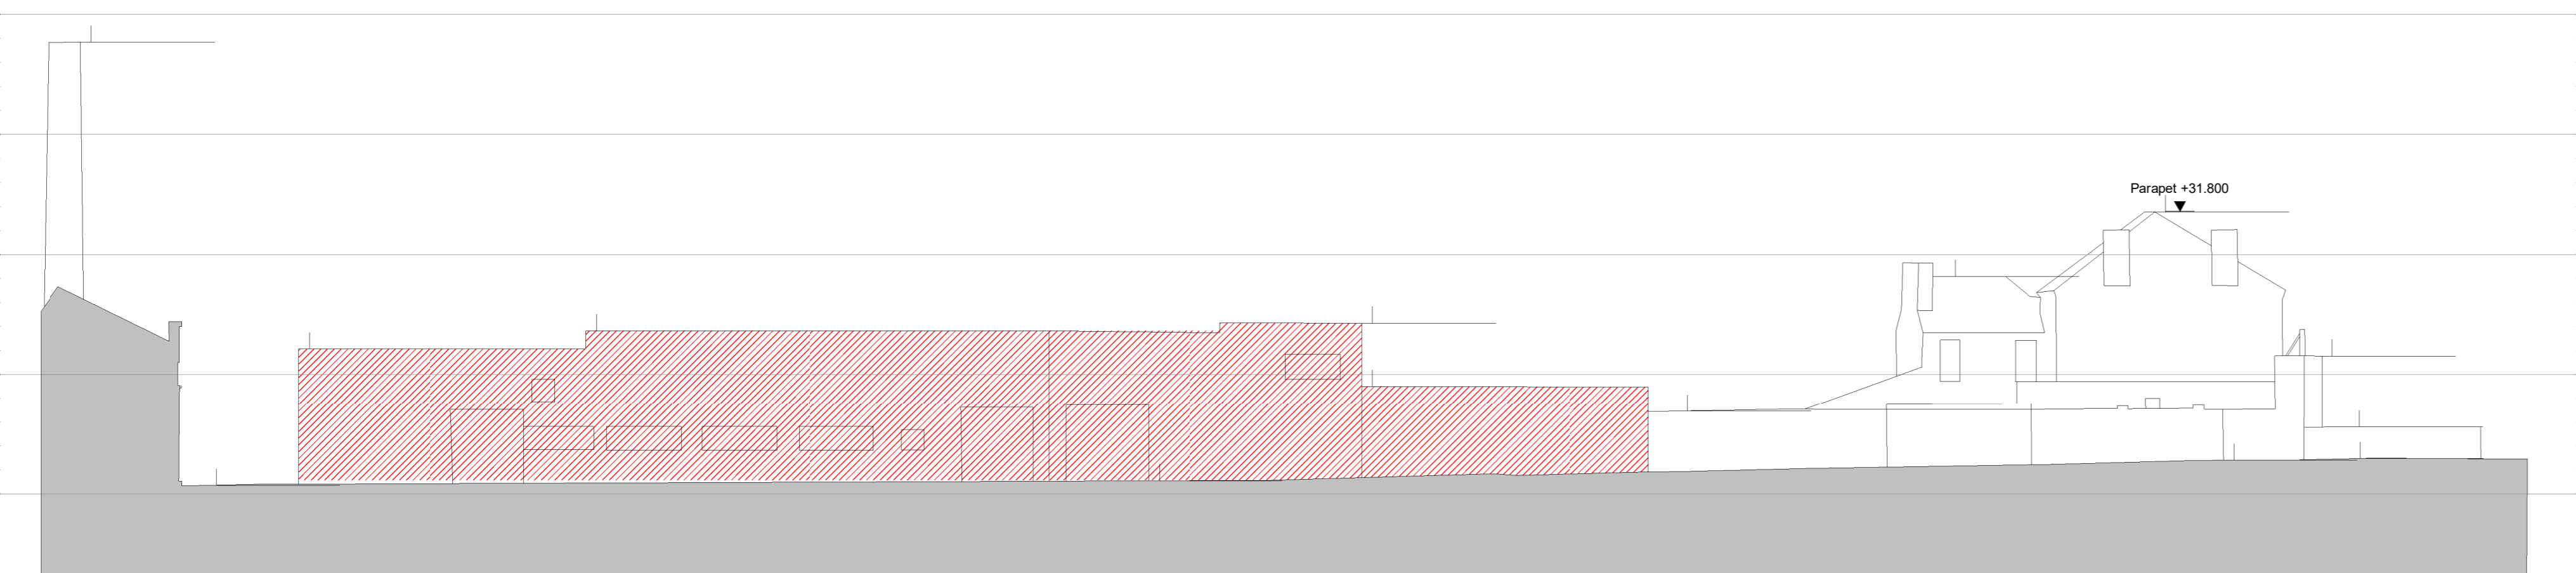

3 Existing Buildings - Elevation 23
 1 : 200



4 Existing Buildings - Elevation 24
 1 : 200

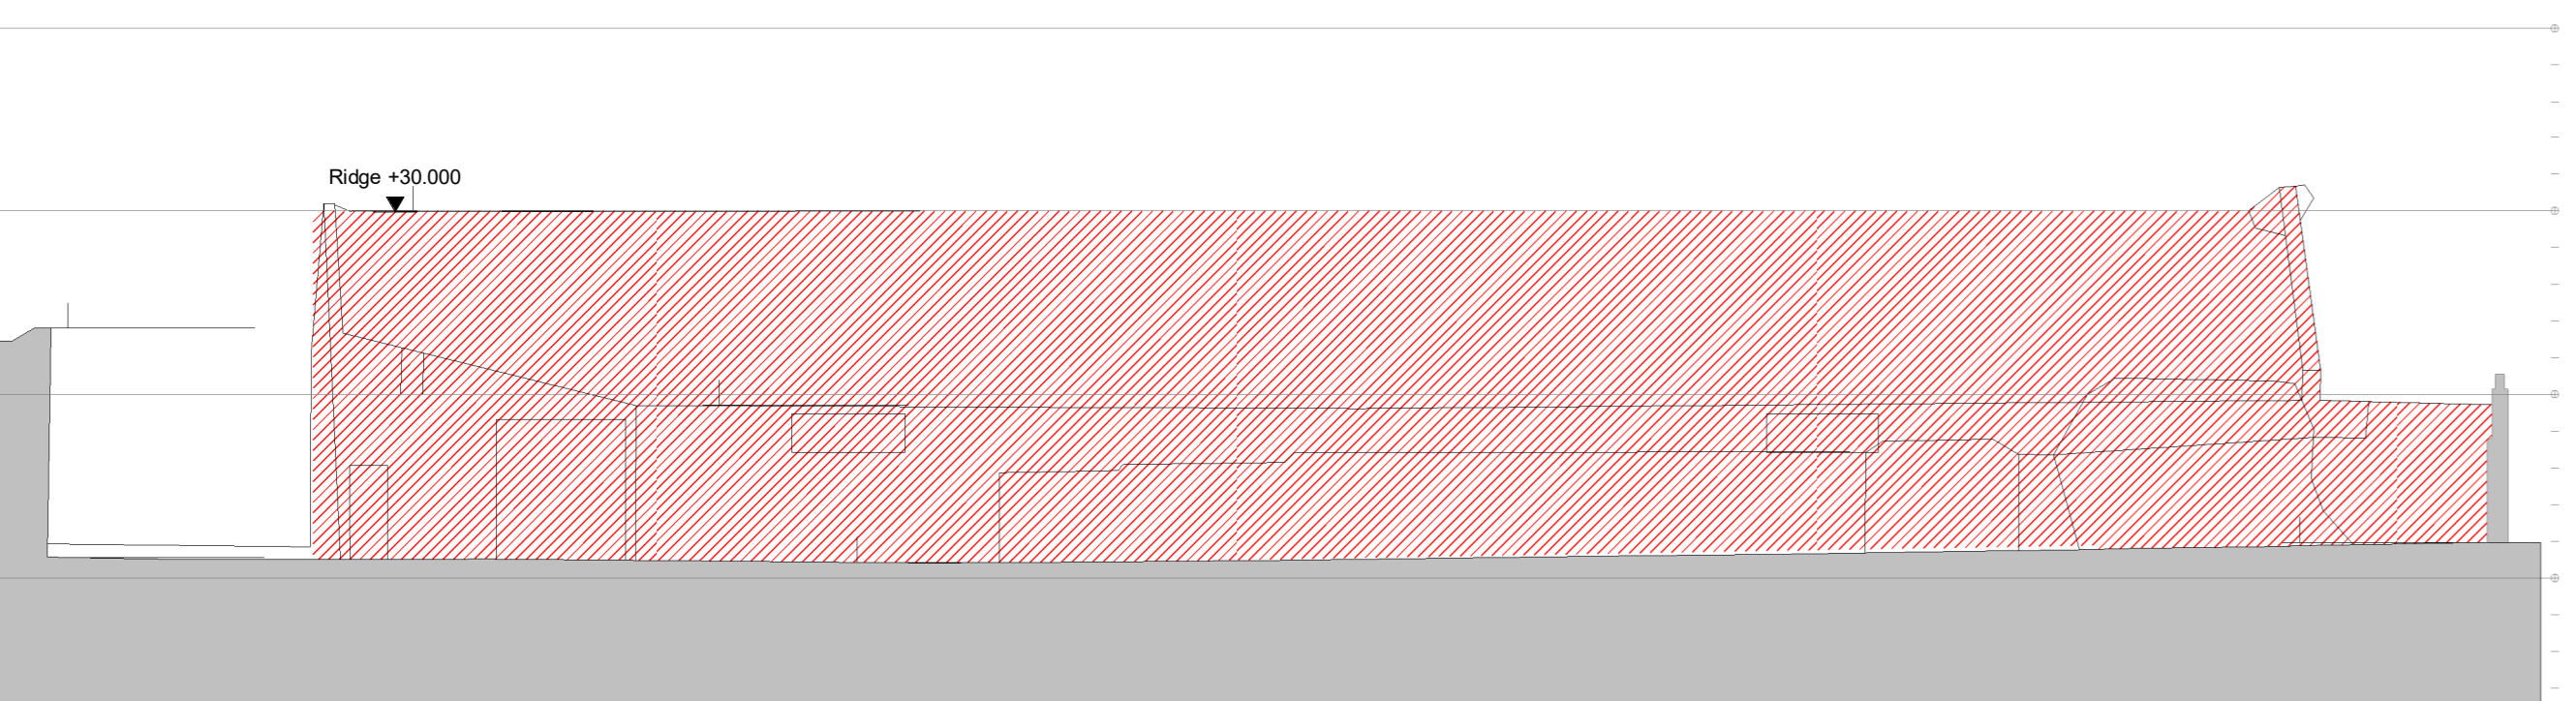

5 Existing Buildings - Elevation 25
 1 : 200

REV	DATE	DESCRIPTION	CHK	DRW
P01	03/06/2022	ISSUED FOR PLANNING	BF	EM

STATUS CODE DESCRIPTION
ISSUED FOR PLANNING APPROVAL

CLIENT
 CWTC Multi Family ICAV acting solely in respect of its sub fund DBTR SCR1 Fund
 PROJECT
 Bailey Gibson SHD 2
 DRAWING
 Existing Buildings - Elevations - Sheet 2 of 3

PROJECT NUMBER	DATE	
850763	12/03/21	
SCALE @ A2:	DRAWN/CHECKED:	
1 : 200	EM/ BF	
STATUS CODE:	DRAWING NUMBER	REVISION
A1	PL-0521	P01