


1 **Section 15 - South Circular Road**  
1:200

2 **Section 16 - South Circular Road**  
1:200

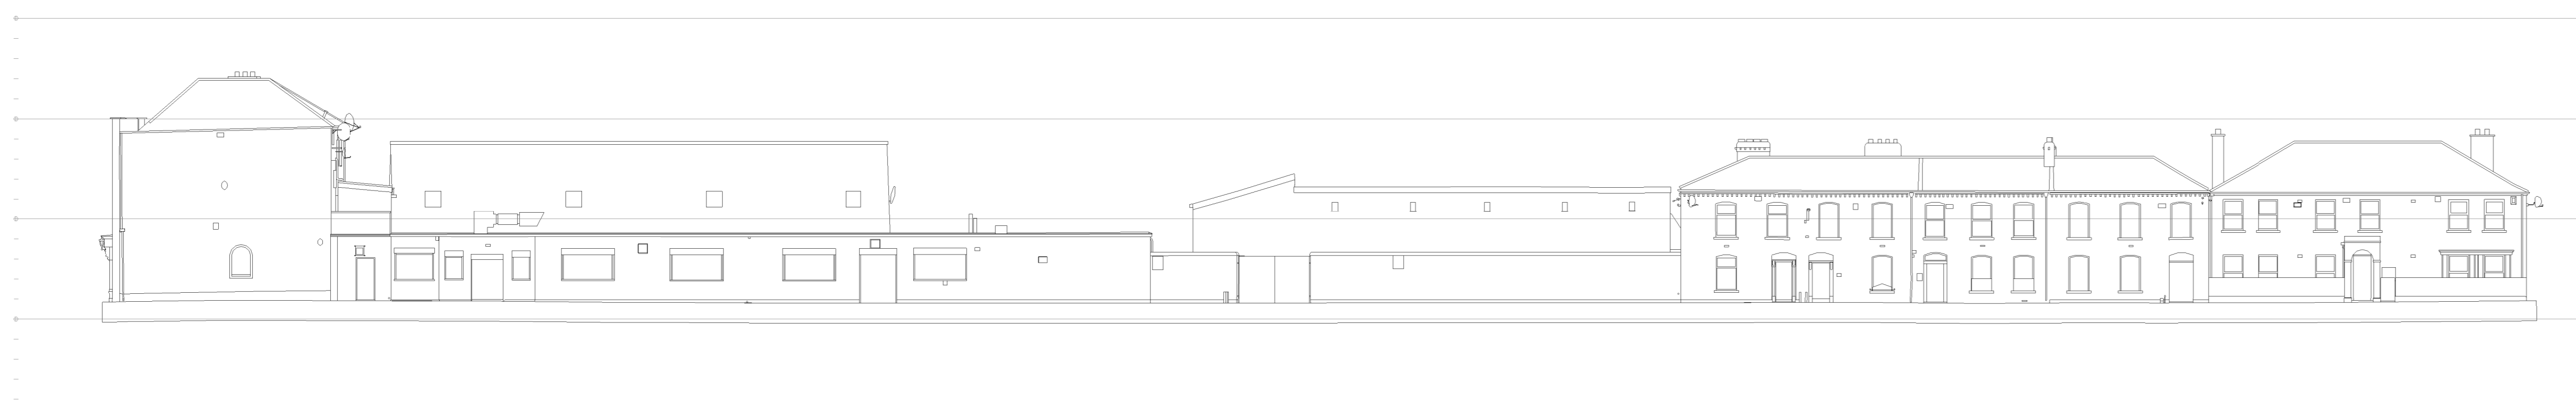

3 **Section 17 - Rehoboth Place**  
1:200



4 **Section 18 - Rehoboth Avenue**  
1:200

REV	DATE	DESCRIPTION	BY	CHK
P01	03/06/2022	ISSUED FOR PLANNING	EM	EM

STATUS CODE DESCRIPTION

**ISSUED FOR PLANNING APPROVAL**

CLIENT  
**CWTC Multi Family ICAV acting solely in respect of its sub fund DBTR SCR1 Fund**

PROJECT  
**Bailey Gibson SHD 2**

DRAWING  
**Existing Buildings - Elevations - Sheet 3 of 3**

PROJECT NUMBER	DATE	
55763	04/25/22	
SCALE @ A2:	DRAWN/CHECKED:	
1:200	EM/ BF	
STATUS CODE	DRAWING NUMBER	REVISION
A1	PL-0522	P01

**Henry J Lyons**

Architecture + Interiors  
 henryjlyons.com +353 1 888 3333  
 hjl@henryjlyons.com info@henryjlyons.com 51-54 Parnass Street  
 Dublin D02 X466