




3 1200\_BG2\_BLOCKPLAN\_L06\_FFL  
1:200

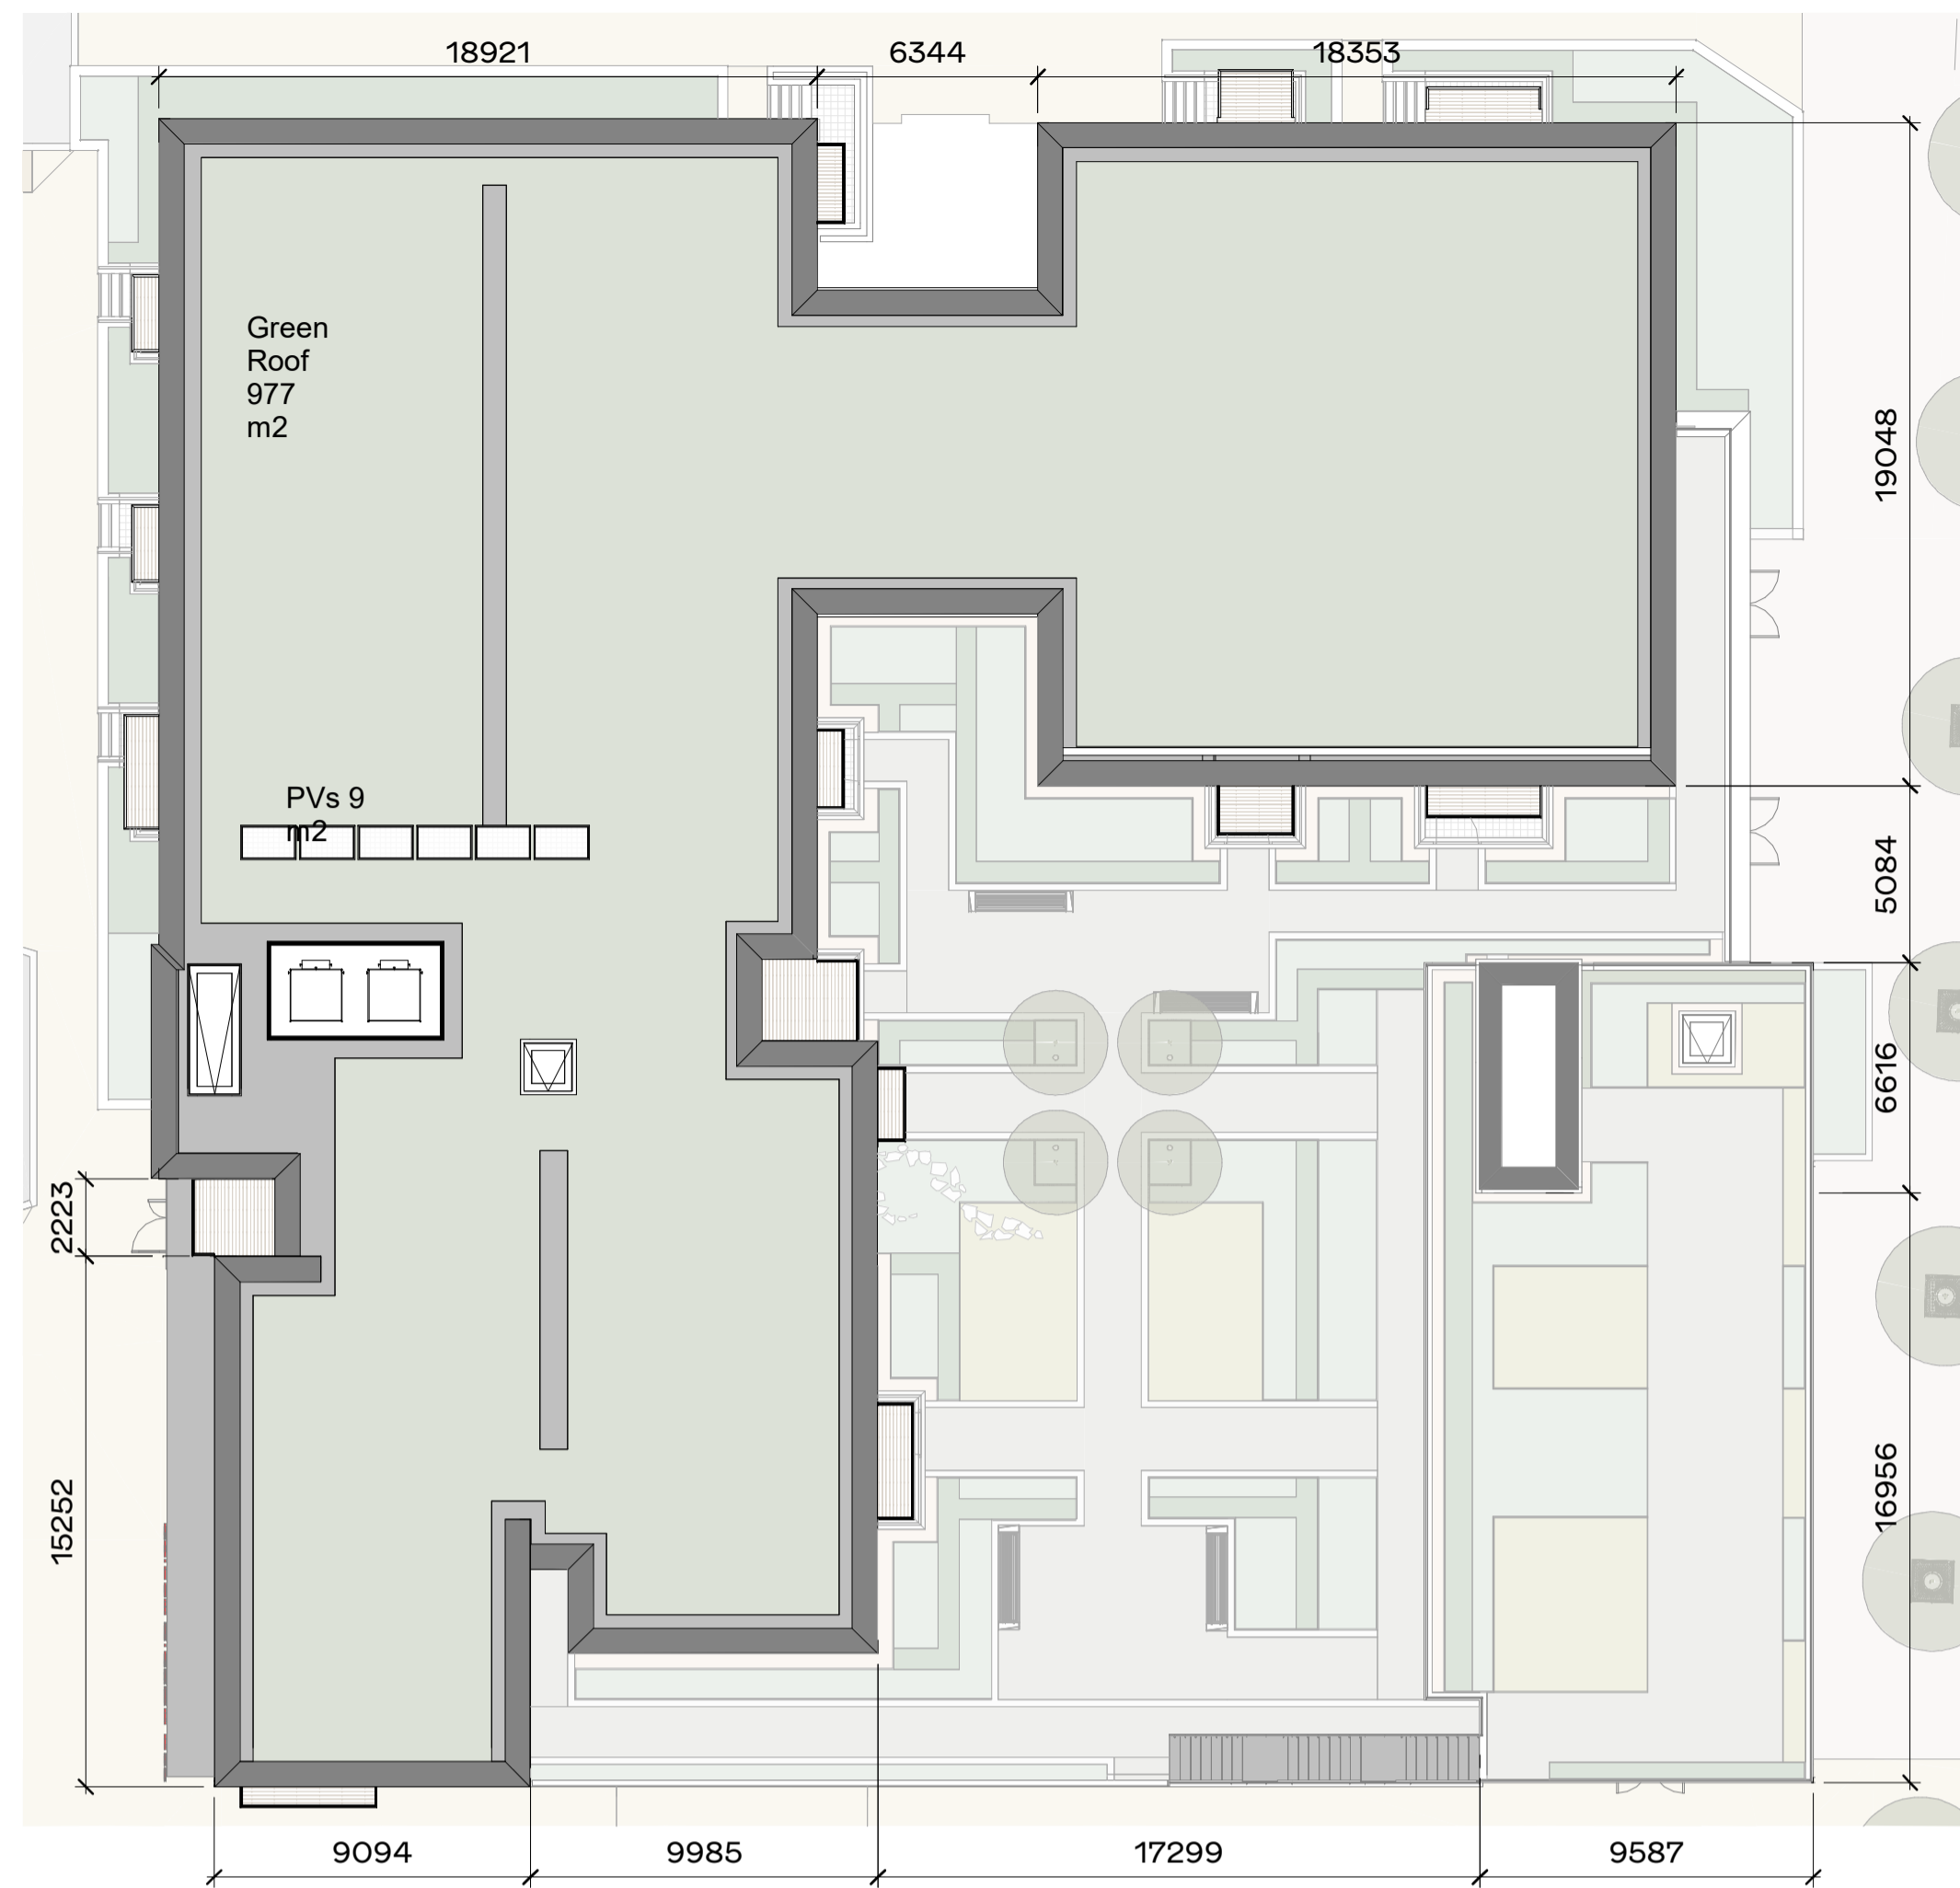

4 1200\_BG2\_BLOCKPLAN\_L07\_RF\_FFL  
1:200




1 1200\_BG2\_BLOCKPLAN\_L04\_FFL  
1:200



2 1200\_BG2\_BLOCKPLAN\_L05\_FFL  
1:200

ALL DIMENSIONS TO BE CHECKED ON SITE  
NO DIMENSIONS TO BE SCALED FROM THIS DRAWING  
DRAWING IS TO BE READ IN CONJUNCTION WITH RELEVANT CONSULTANTS DRAWINGS

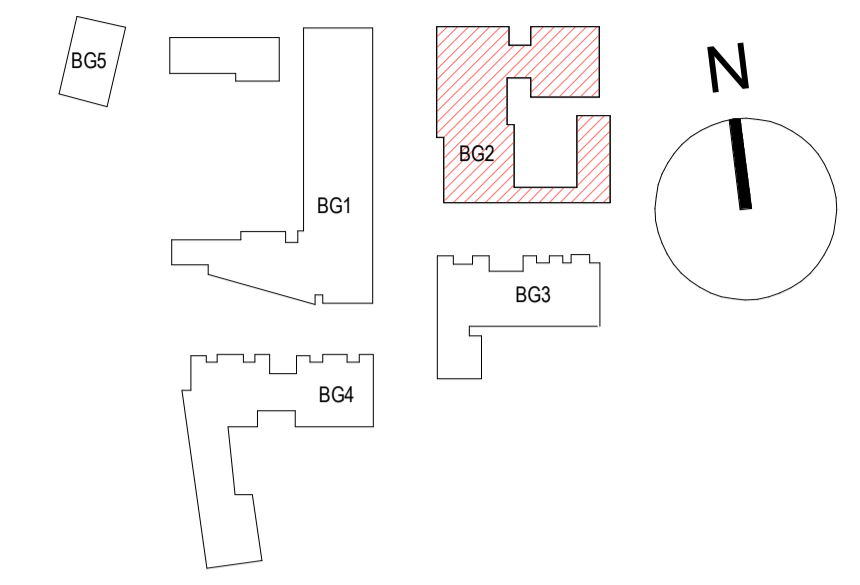

**Legend**

- 1B2P
- 2B4P

REV	DATE	DESCRIPTION	CKH	EM	DRN
P01	03/06/2022	ISSUED FOR PLANNING		BF	EM

**ISSUED FOR PLANNING APPROVAL**

CLIENT  
**CWTC Multi Family ICAV acting solely in respect of its sub fund DBTR SCR1 Fund**

PROJECT  
**Bailey Gibson SHD 2**

**DRAWING**  
BG2 - Block Plans

PROJECT NUMBER	DATE
950765	09/08/21

SCALE@ A1:	DRAWN/CHECKED:
1:200	EM/ BF

STATUS CODE:	DRAWING NUMBER	REVISION
A1	PL-1035	P01

**Henry J Lyons**

Architecture + Interiors  
henrylyons.com

+353 1 888 3333  
info@henrylyons.com

51-54 Pearse Street  
Dublin D02 KA66