


Legend

- 1B2P
- 2B4P
- ST1P



1 **1200 BG3 BLOCKPLAN_L04_FFL**
 1 : 200

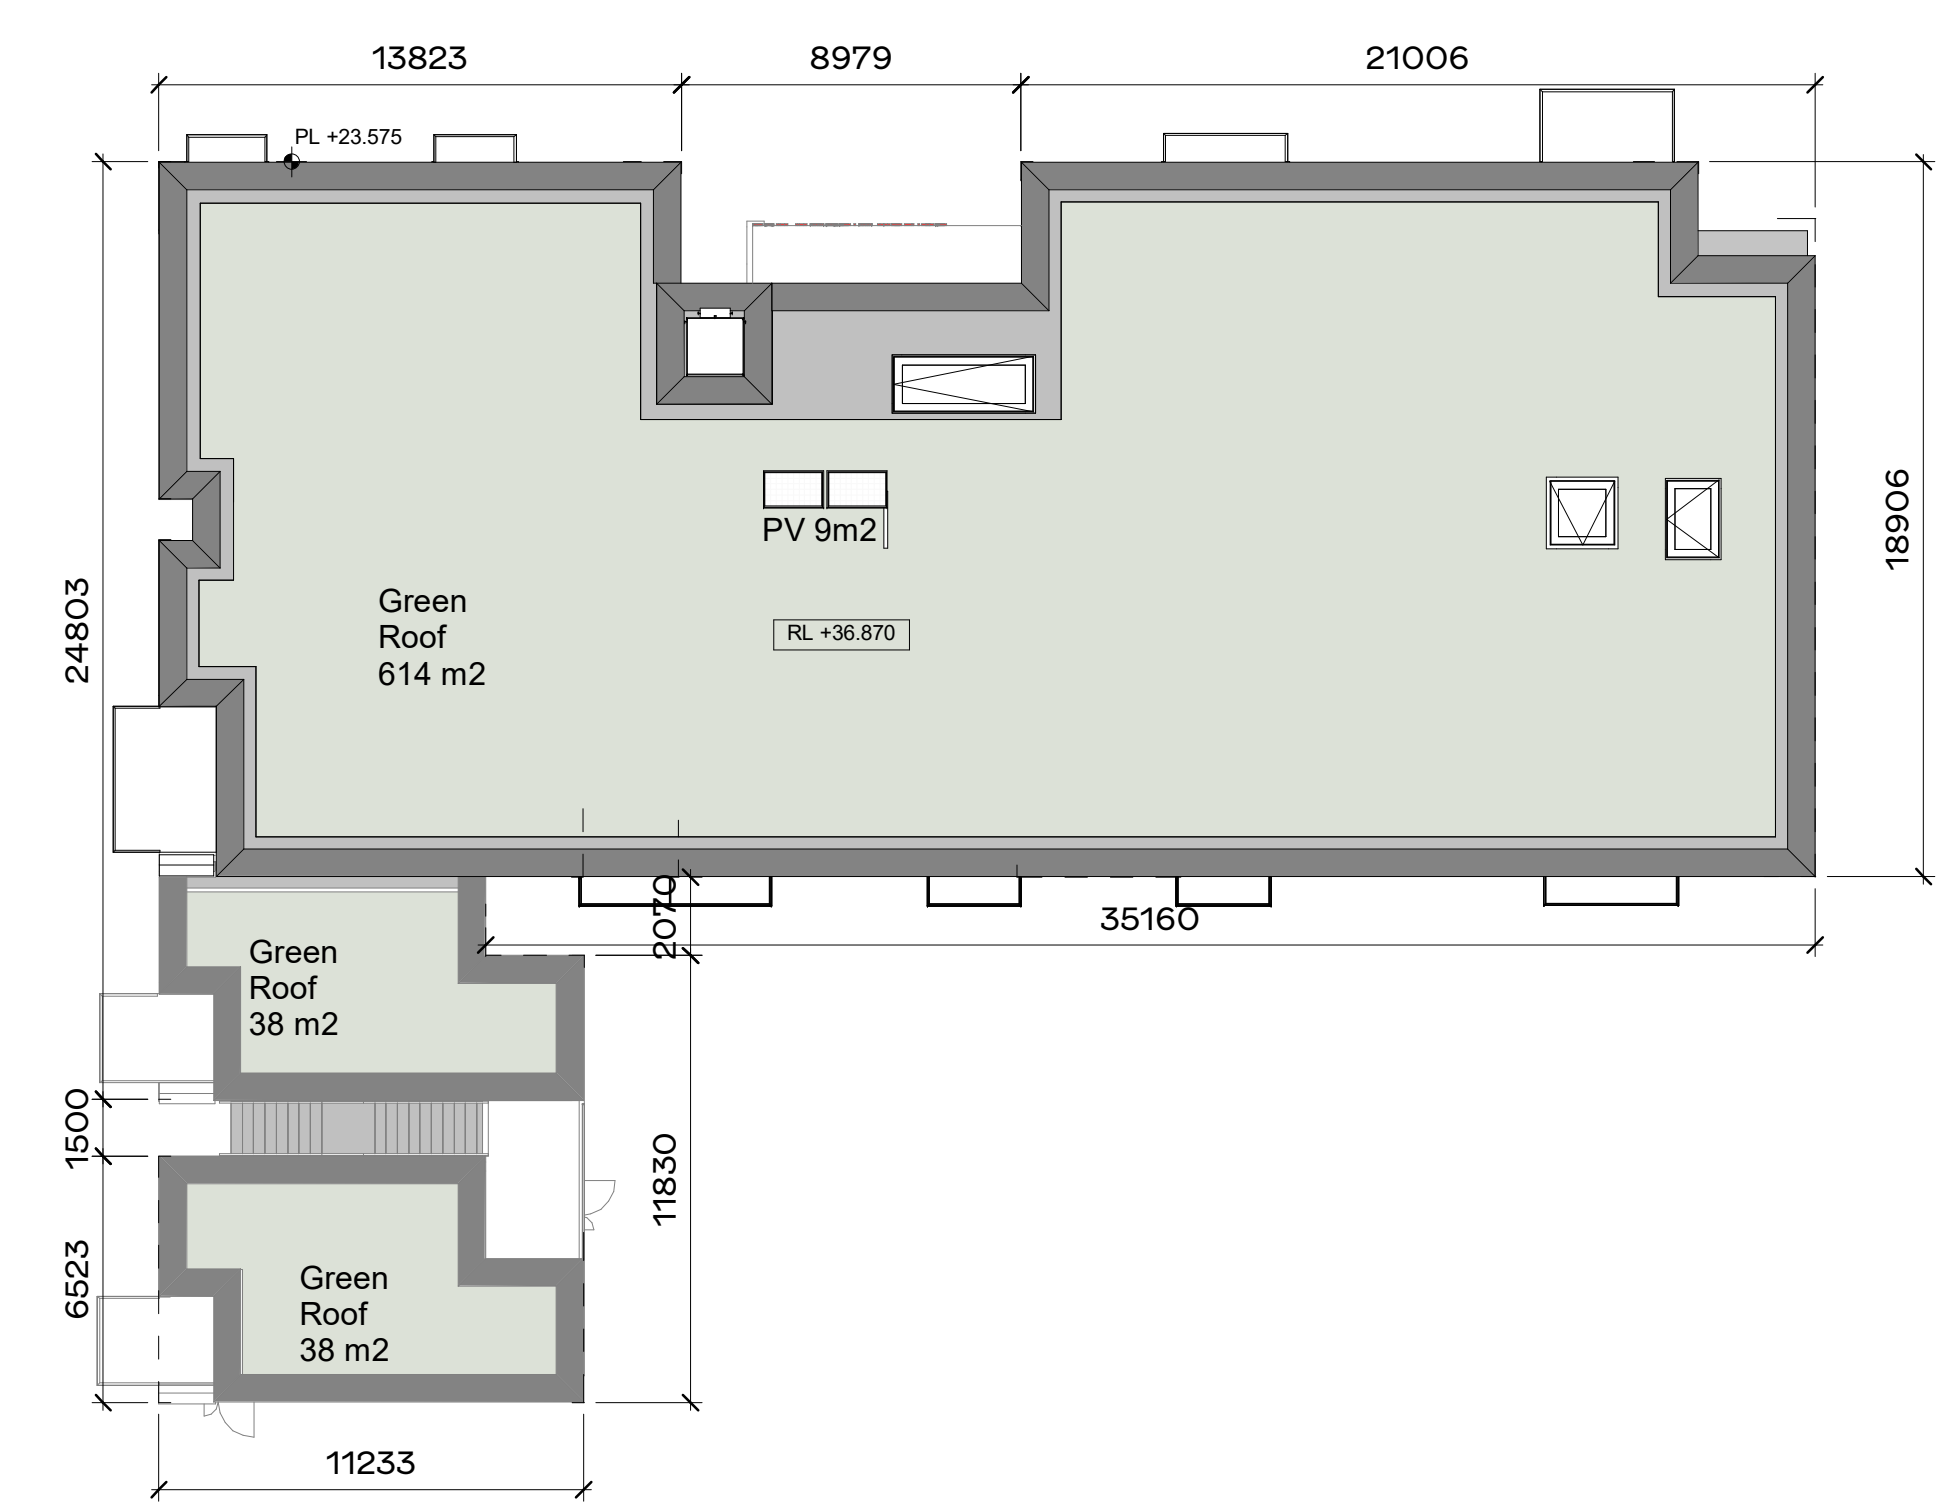

2 **1200 BG3 BLOCKPLAN_L05_RF_FFL**
 1 : 200

REV	DATE	DESCRIPTION	CKH	DRN
P01	03/06/2022	ISSUED FOR PLANNING	BF	EM

STATUS CODE DESCRIPTION
ISSUED FOR PLANNING APPROVAL

CLIENT
CWTC Multi Family ICAV acting solely in respect of its sub fund DBTR SCR1 Fund

PROJECT
Bailey Gibson SHD 2

DRAWING
BG3 - Block Plans

PROJECT NUMBER: 950765
 DATE: 09/08/21

SCALE@ A1: 1 : 200
 DRAWN/CHECKED: EMI/BF

STATUS CODE	DRAWING NUMBER	REVISION
A1	PL-1037	P01

Henry J Lyons