


LEGEND
 PLANNING APPLICATION BOUNDARY

Legend
 3Bed 3-Level Apartment
 Townhouse




3 **1200_BG5_BLOCKPLAN_L02_FFL**
 1 : 200

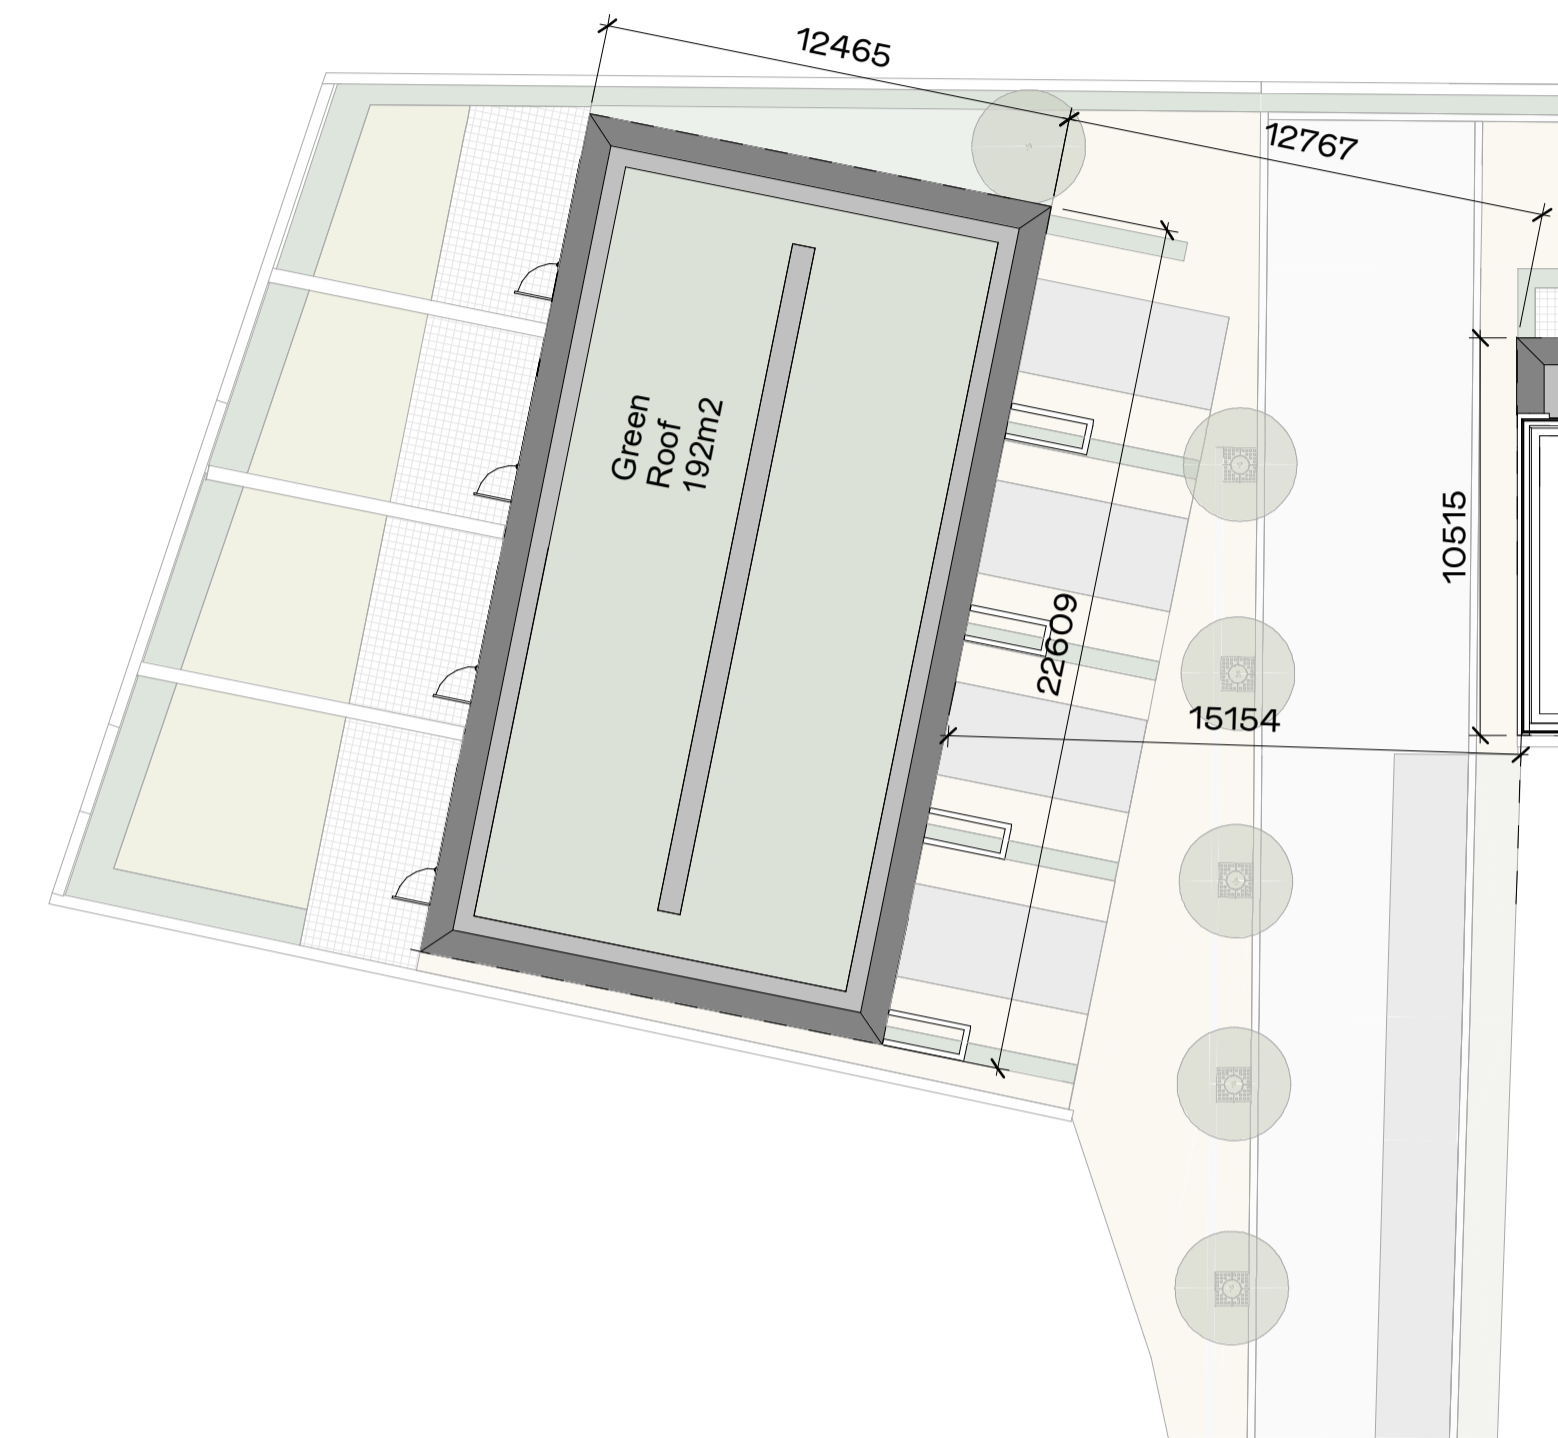

4 **1200_BG5_BLOCKPLAN_L03_FFL**
 1 : 200



1 **1200_BG5_BLOCKPLAN_L00_FFL**
 1 : 200

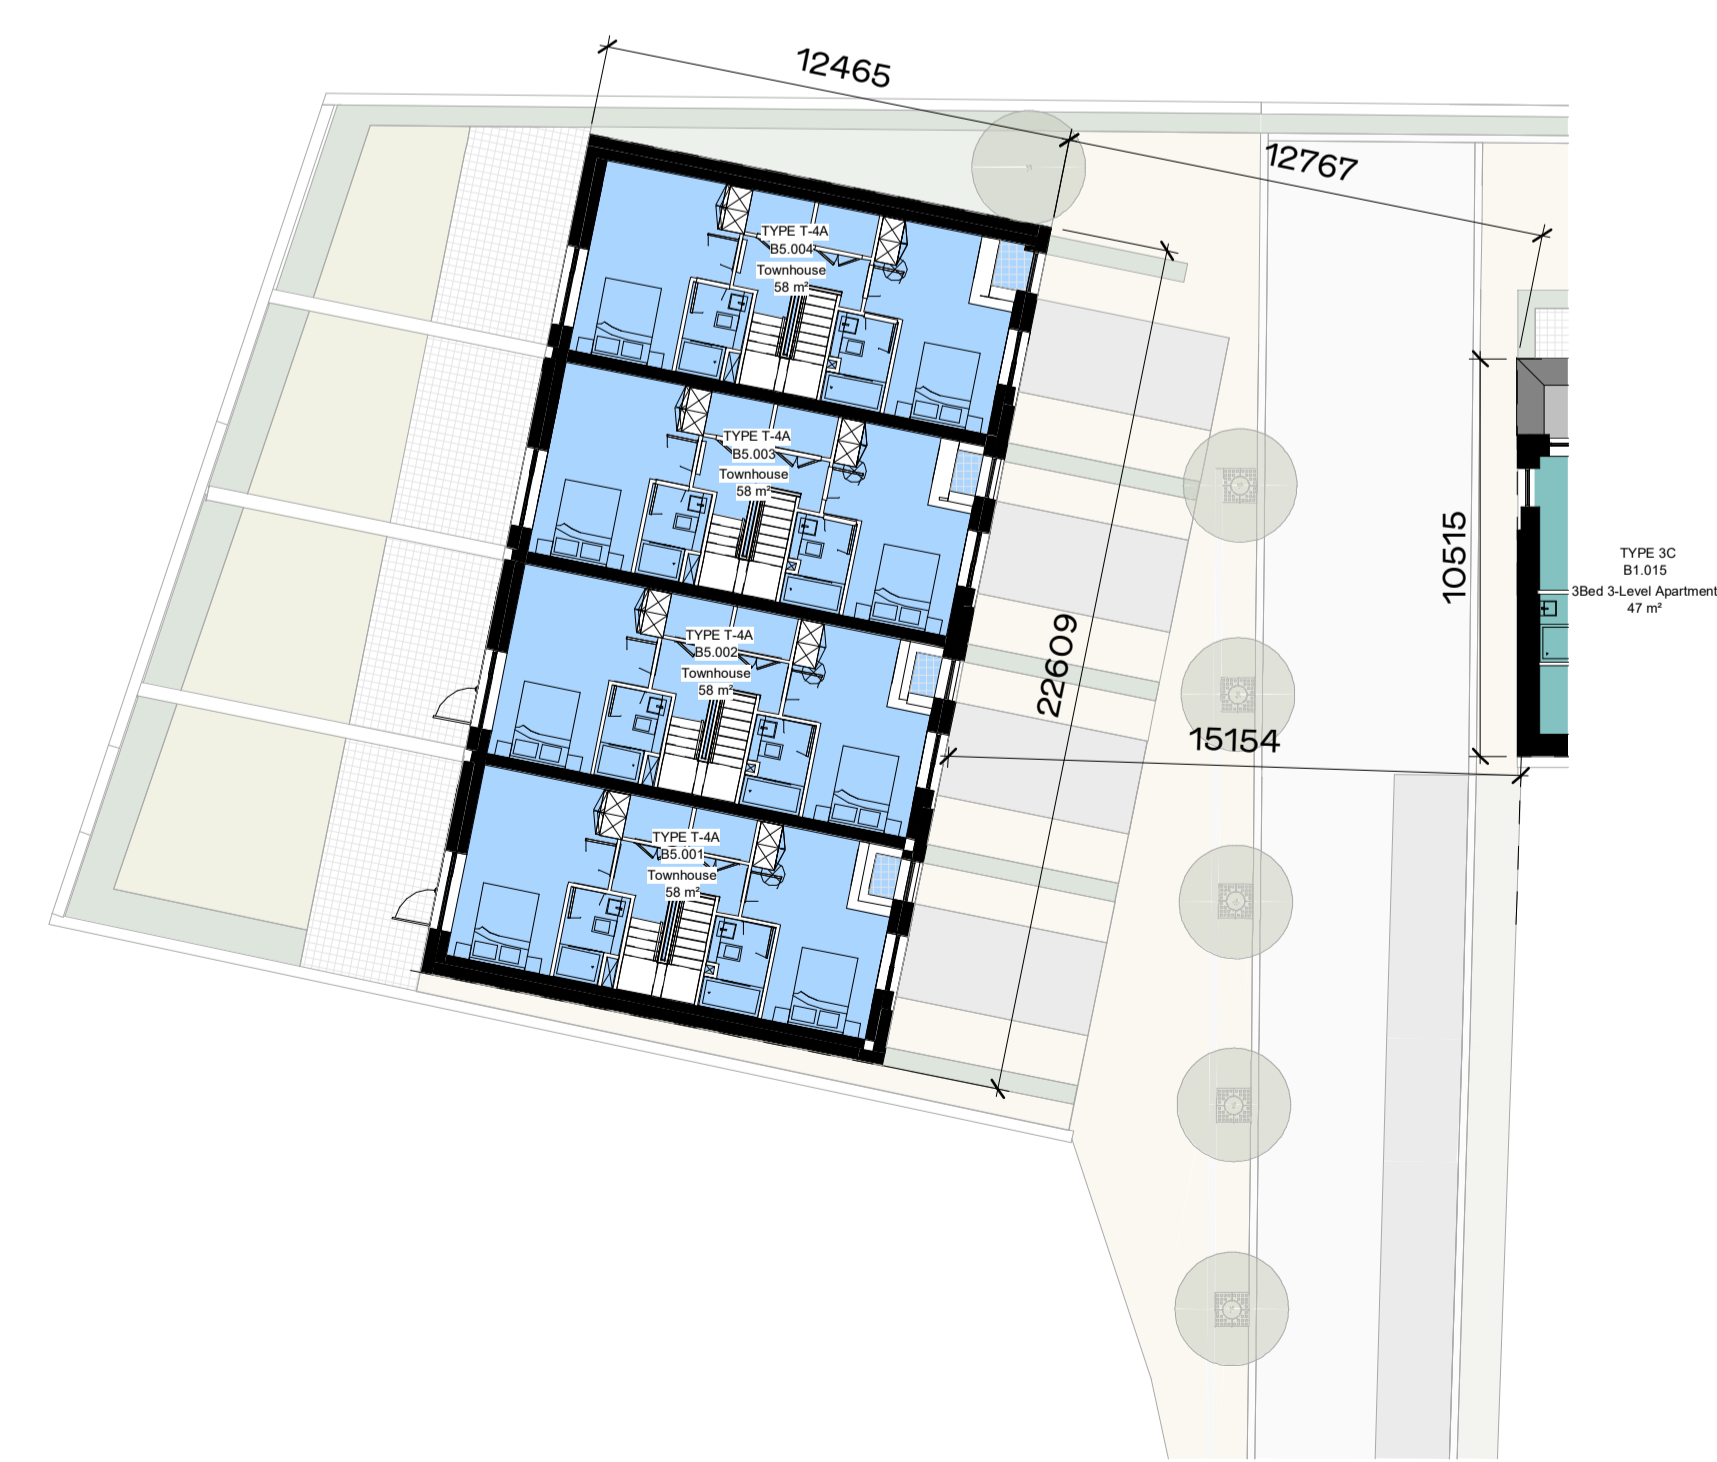

2 **1200_BG5_BLOCKPLAN_L01_FFL**
 1 : 200

REV	DATE	DESCRIPTION	CKH	EM	DRN
P01	03/06/2022	ISSUED FOR PLANNING		BF	EM

STATUS CODE DESCRIPTION
ISSUED FOR PLANNING APPROVAL

CLIENT
CWTC Multi Family ICAV acting solely in respect of its sub fund DBTR SCR1 Fund

PROJECT
Bailey Gibson SHD 2

DRAWING
BG5 - Block Plans

PROJECT NUMBER: 950765
 DATE: 09/08/21

SCALE@ A1: 1 : 200
 DRAWN/CHECKED: EMI/BF

STATUS CODE	DRAWING NUMBER	REVISION
A1	PL-1041	P01