


SITE BOUNDARY		
DCC LANDS	BLOCK BG1 E	EVATION BEHIND

2 **Section B** 1:200

Parapet FEL +43.770	Parapet +43.770
FFL +39.950	
FFL +33.800 FFL +30.725	APARTMENT APARTMENT APARTMENT APARTMENT APARTMENT APARTMENT APARTMENT
FFL +27.650	
	APARTMENT GYM HOLDING METER OG CAR AREA GROOM METER OG MARK
	RAMP BASEMENT
, 	
DCC LANDS	BLOCK BG2
3 Section C 1:200	



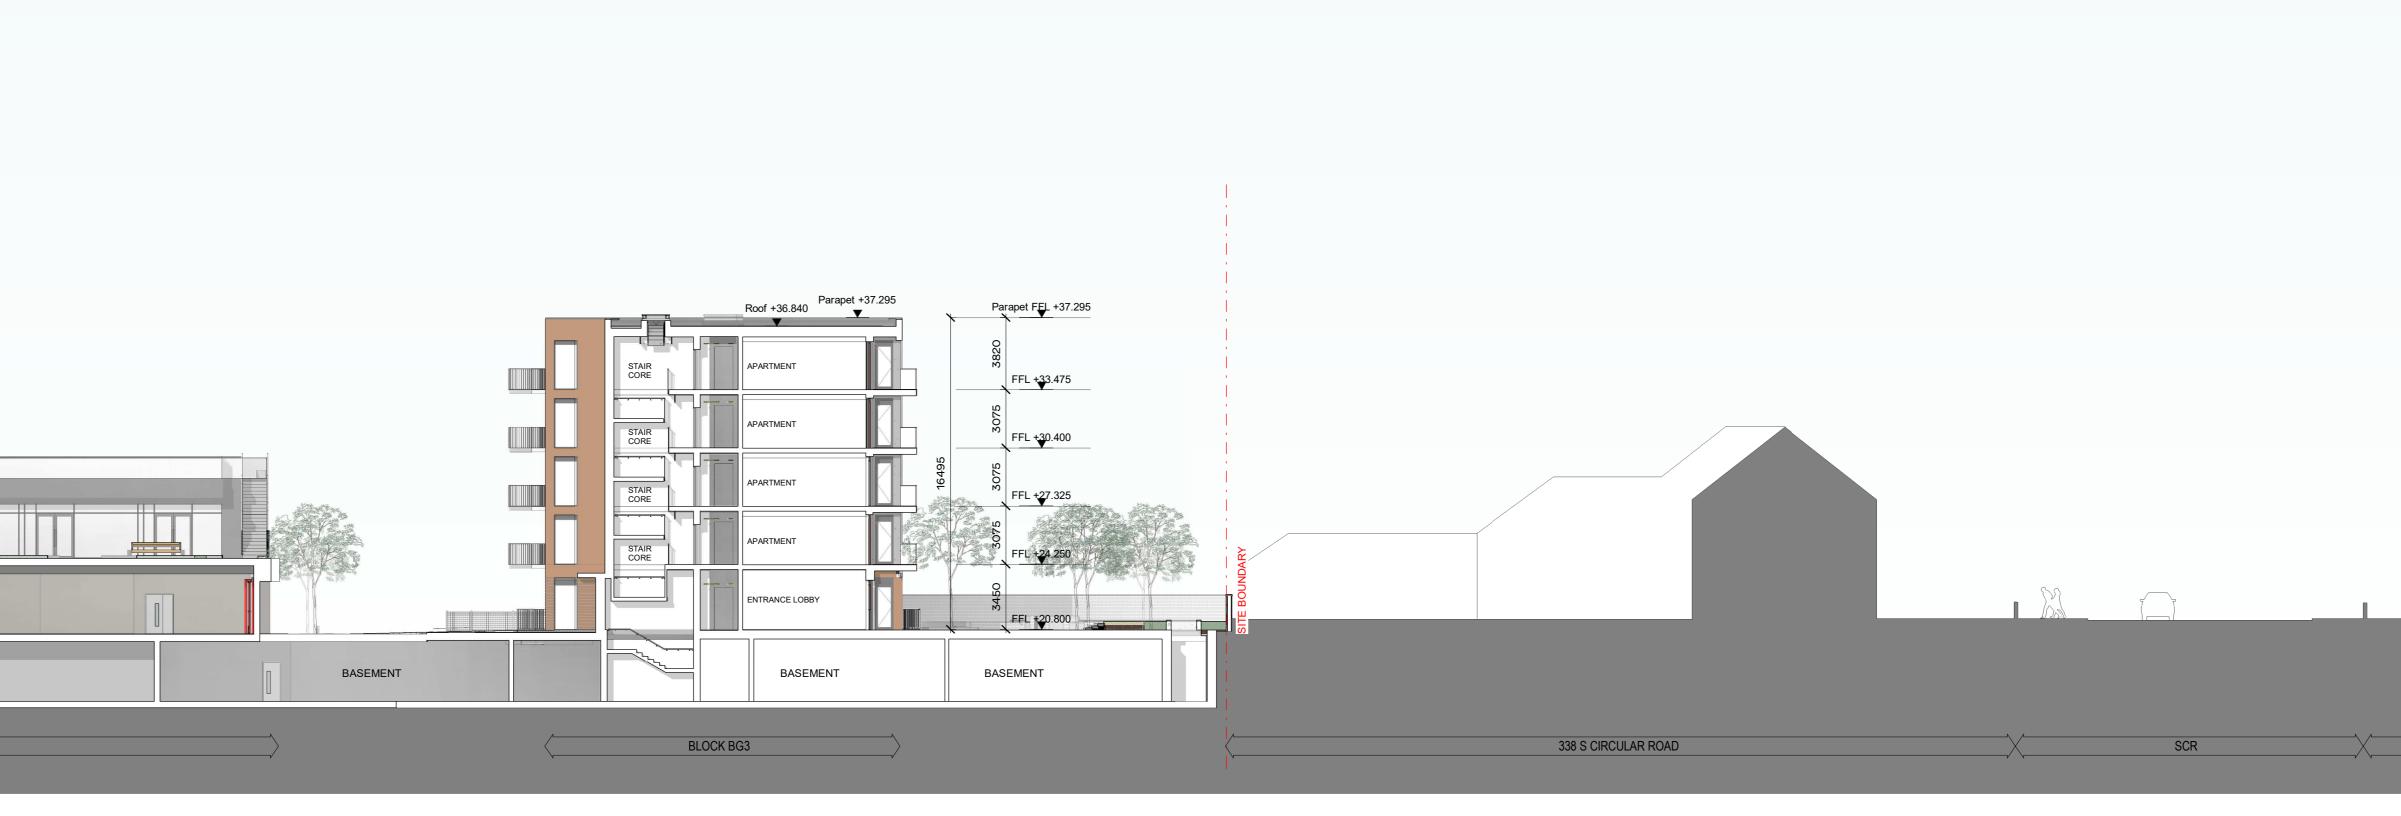





PROJECT NUMBER 950765		DATE 09/03/21	
SCALE@ A0: 1 : 200		DRAWN/CHECKED: EM/ BF	
STATUS CODE:	DRAWING NUMBER		REVISION
A1	PL-3000		P01

SITE SECTION A, B & C

_____ DRAWING

PROJECT Bailey Gibson SHD 2

CLIENT CWTC Multi Family ICAV acting solely in respect of its sub fund DBTR SCR1 Fund

STATUS CODE DESCRIPTION ISSUED FOR PLANNING APPROVAL

P01	03/06/2022	ISSUED FOR PLANNING	BF	EM
REV	DATE	DESCRIPTION	СКН	DRN

