



NOTES


- THIS DRAWING IS TO BE READ IN CONJUNCTION WITH ALL ENGINEERS & ARCHITECTS DRAWINGS FIGURED DIMENSIONS ONLY (NOT SCALING) TO BE USED, WHERE A CONFLICT OF INFORMATION EXISTS OR IF IN ANY DOUBT - ASK.
- CONSULTANTS TO BE INFORMED IMMEDIATELY OF ANY DISCREPANCIES BEFORE WORK PROCEEDS.

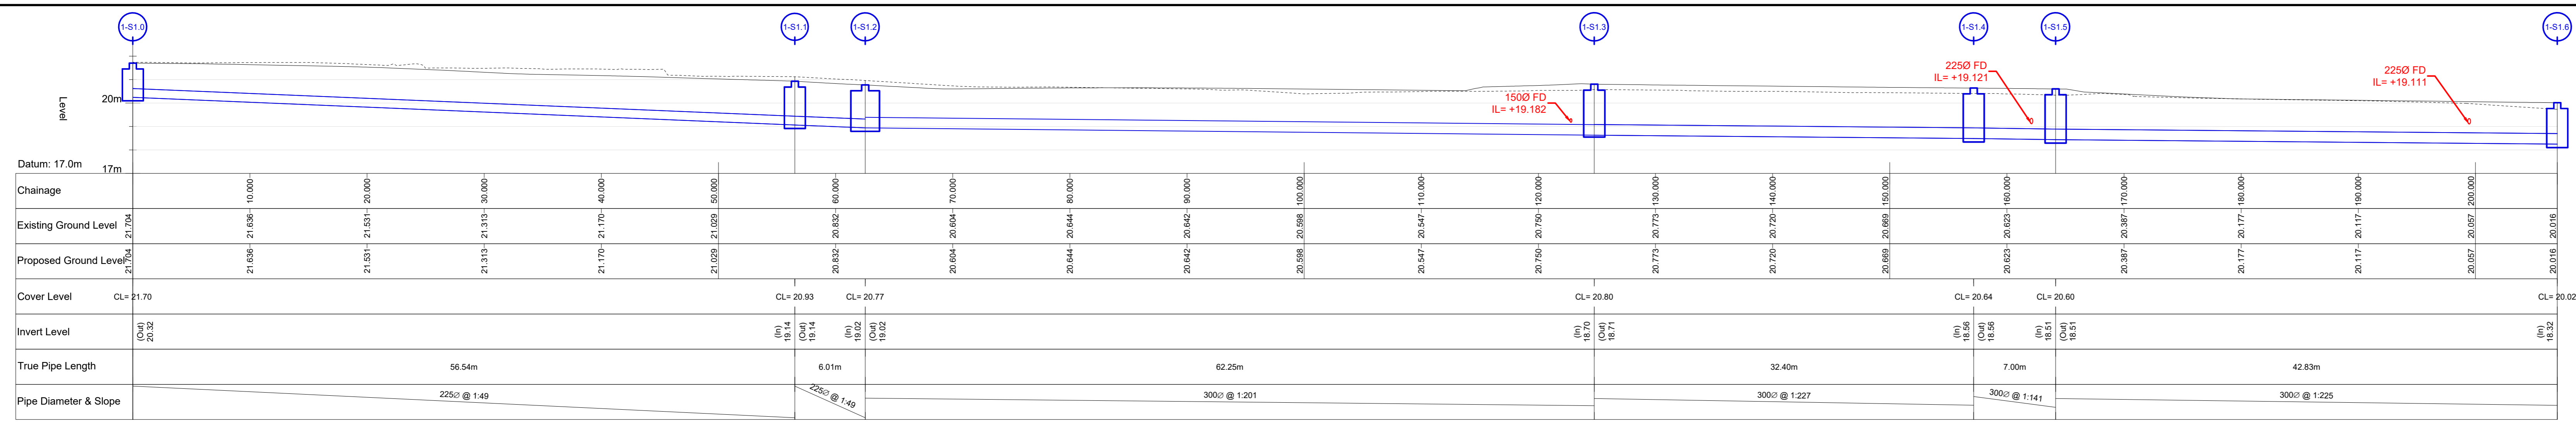


S1 SECTION
SCALE @ A0: H=1:250; V=1:125
SCALE @ A2: H=1:500; V=1:250

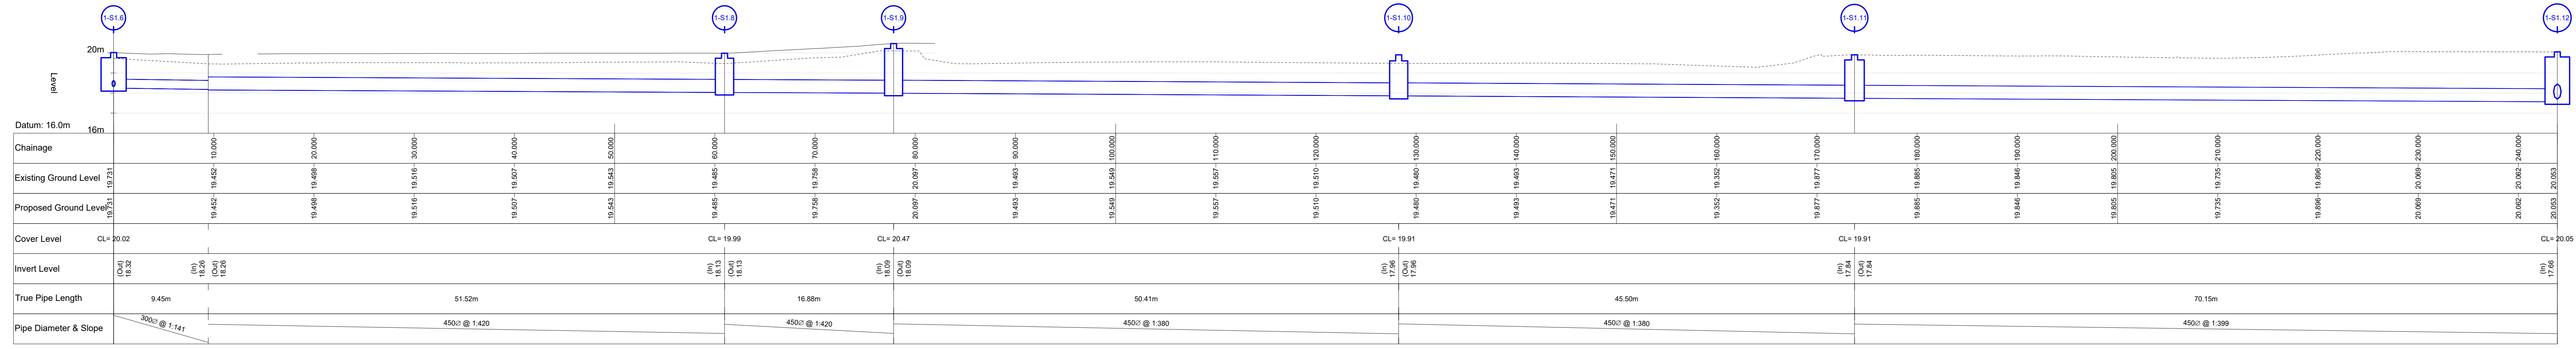


S1 SECTION
SCALE @ A0: H=1:250; V=1:125
SCALE @ A2: H=1:500; V=1:250

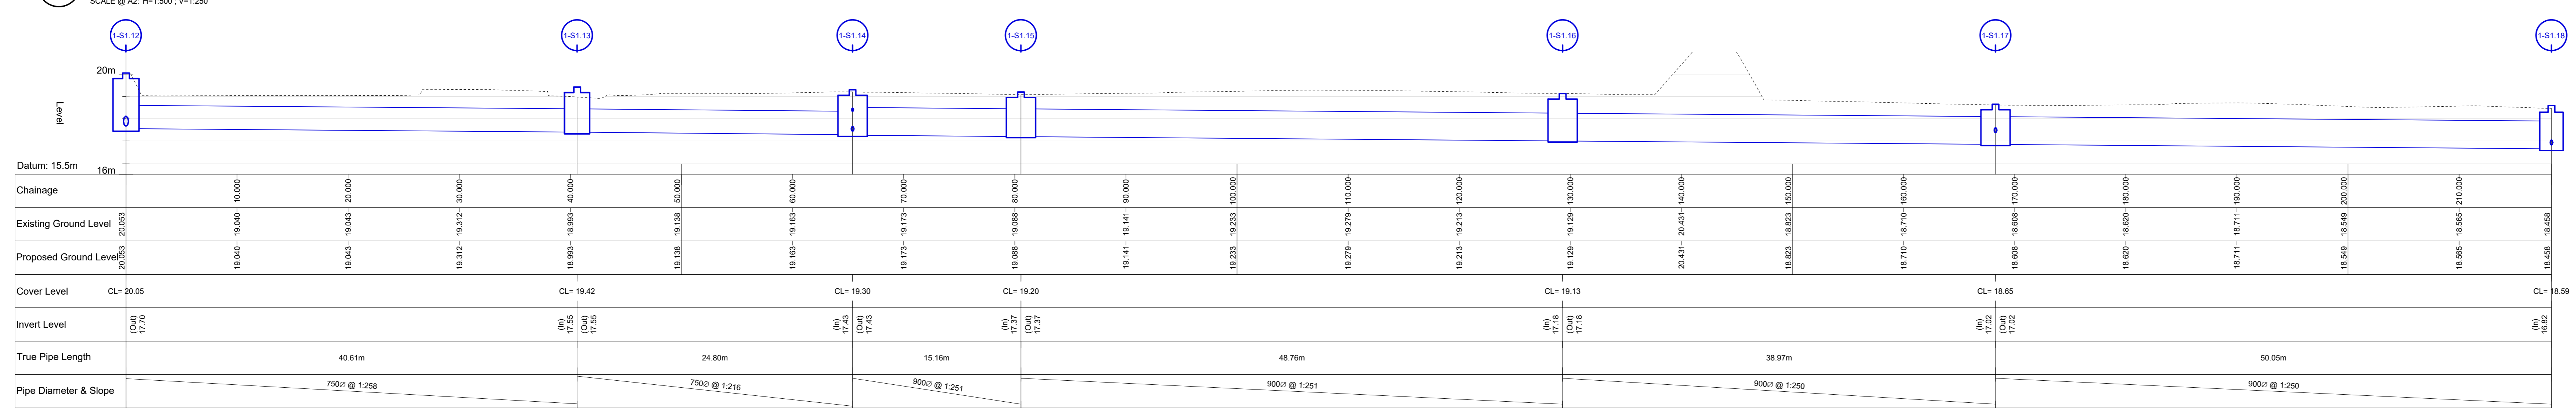


S1 SECTION
SCALE @ A0: H=1:250; V=1:125
SCALE @ A2: H=1:500; V=1:250

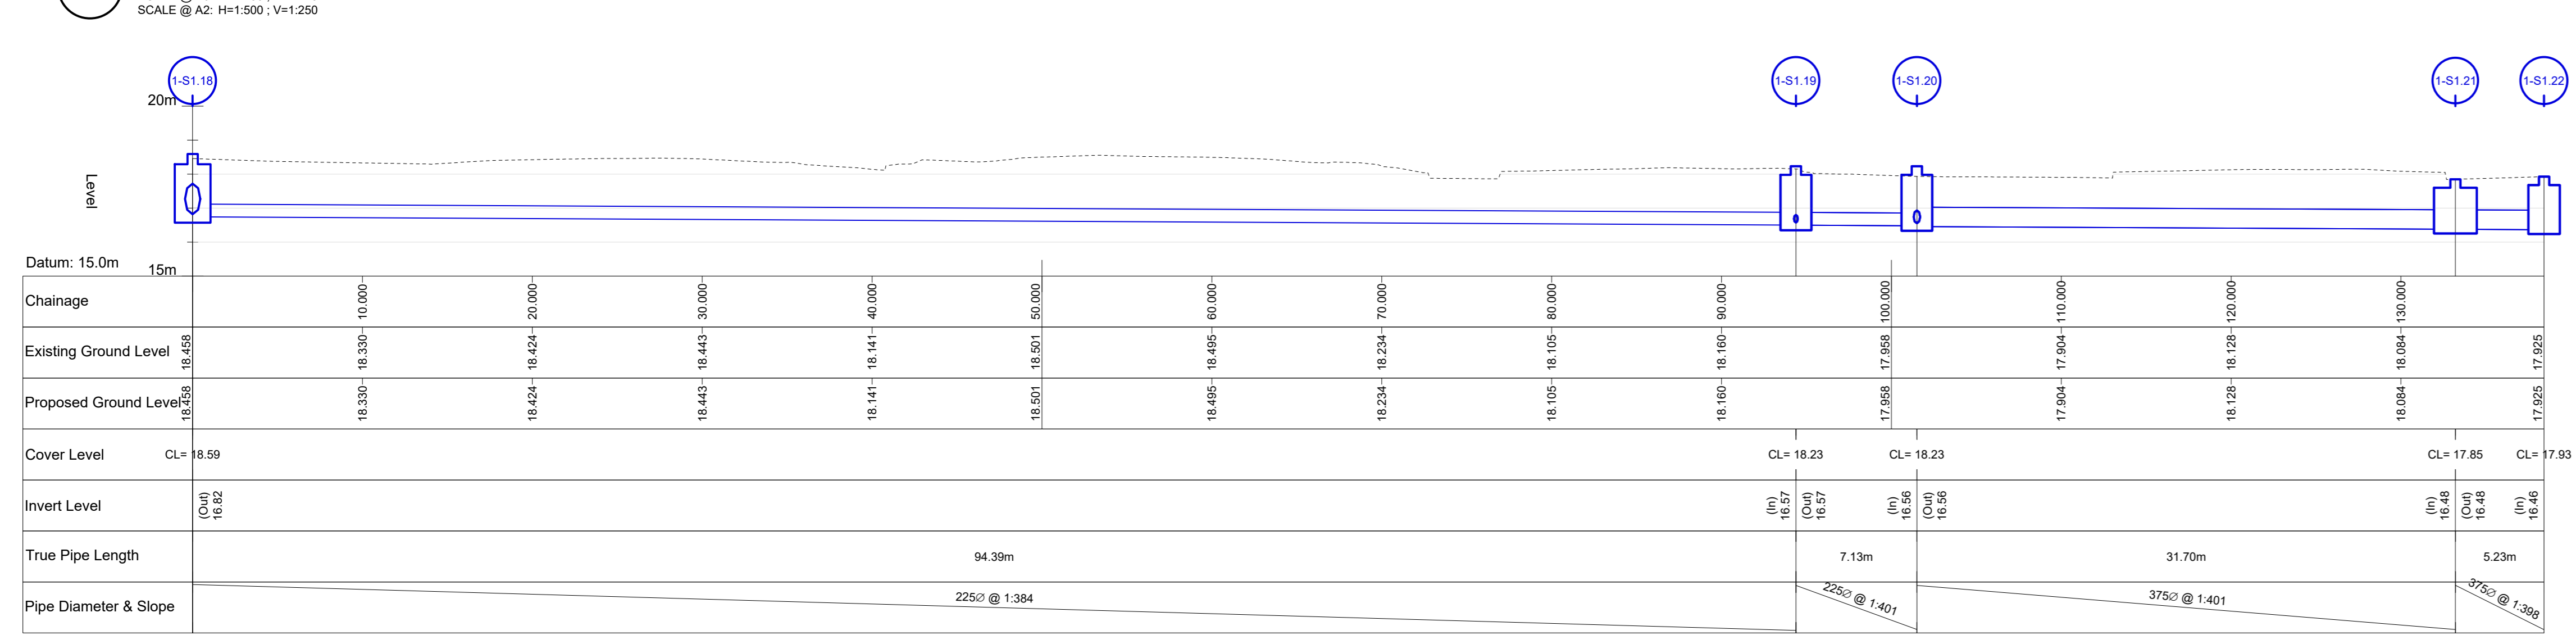

S1 SECTION
SCALE @ A0: H=1:250; V=1:125
SCALE @ A2: H=1:500; V=1:250

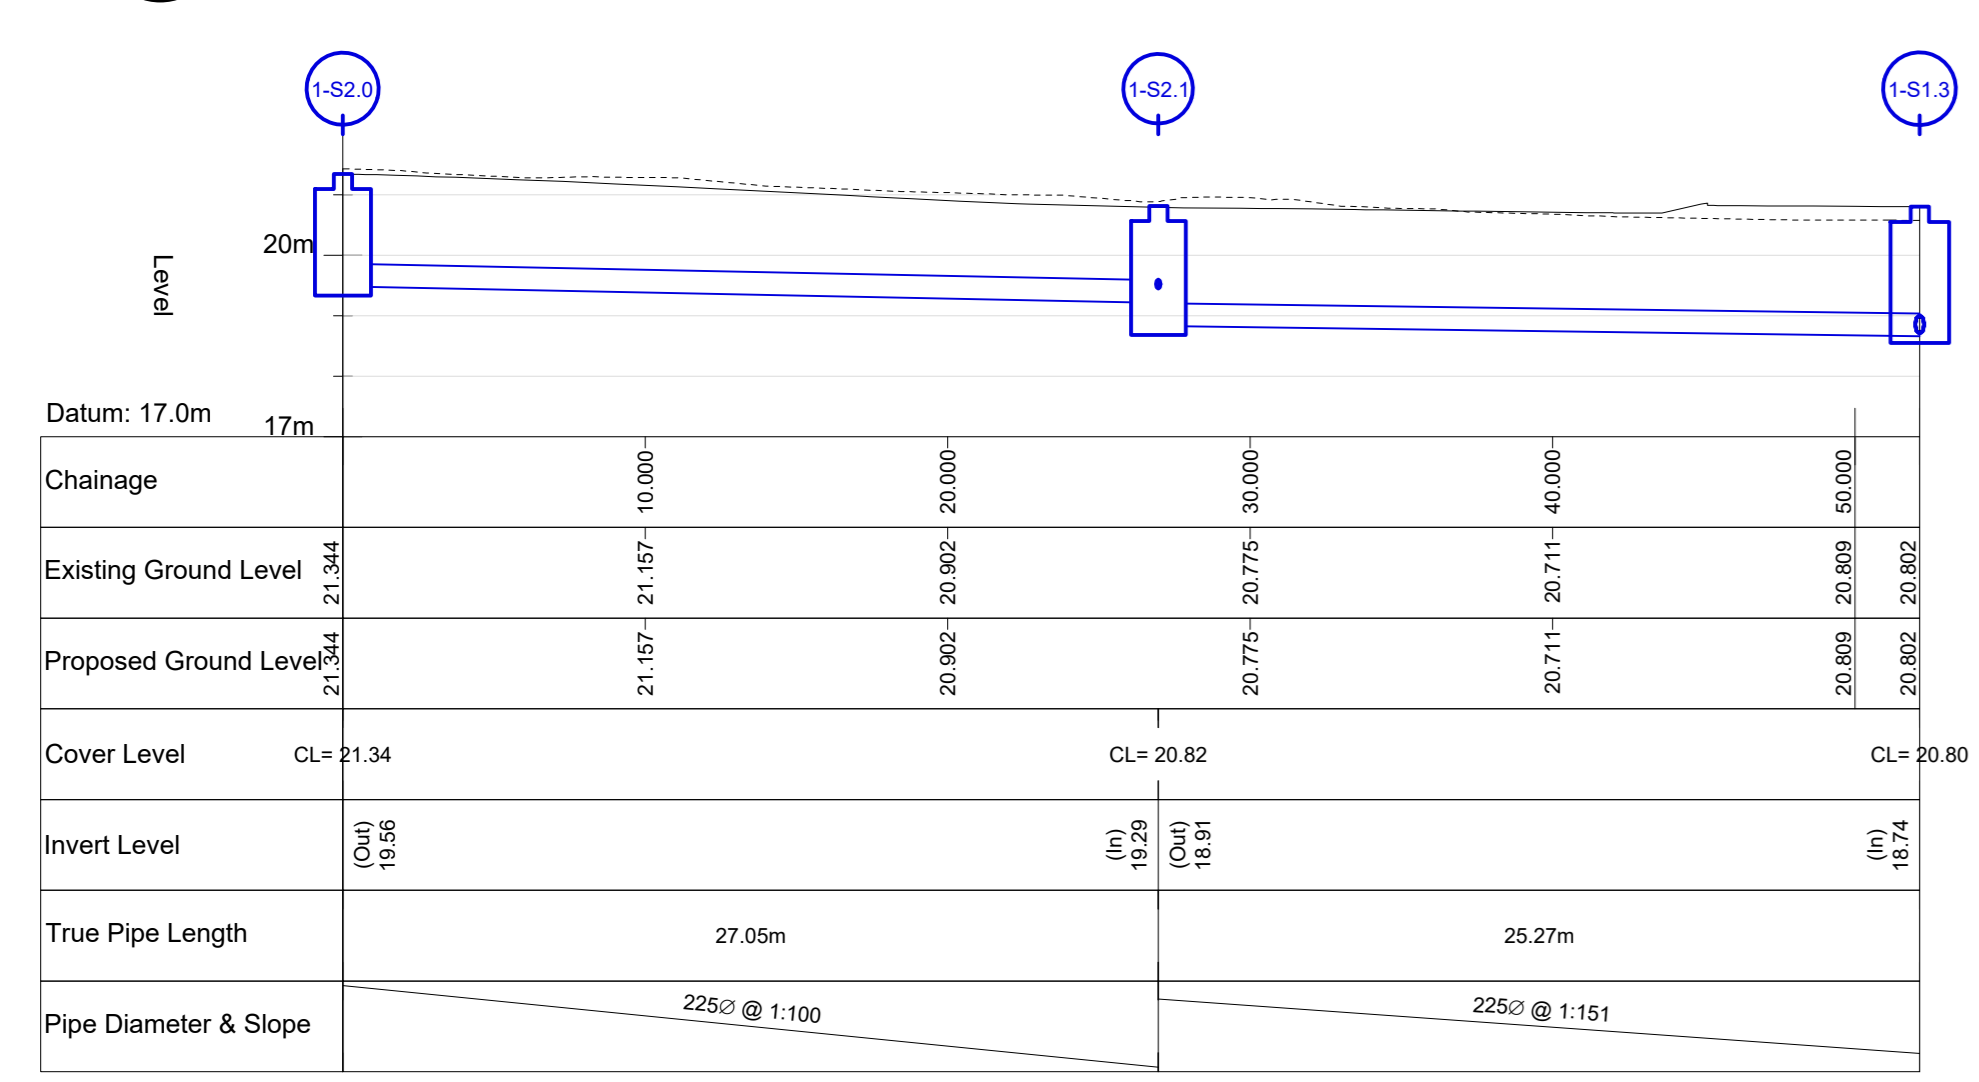

S2 SECTION
SCALE @ A0: H=1:250; V=1:125
SCALE @ A2: H=1:500; V=1:250

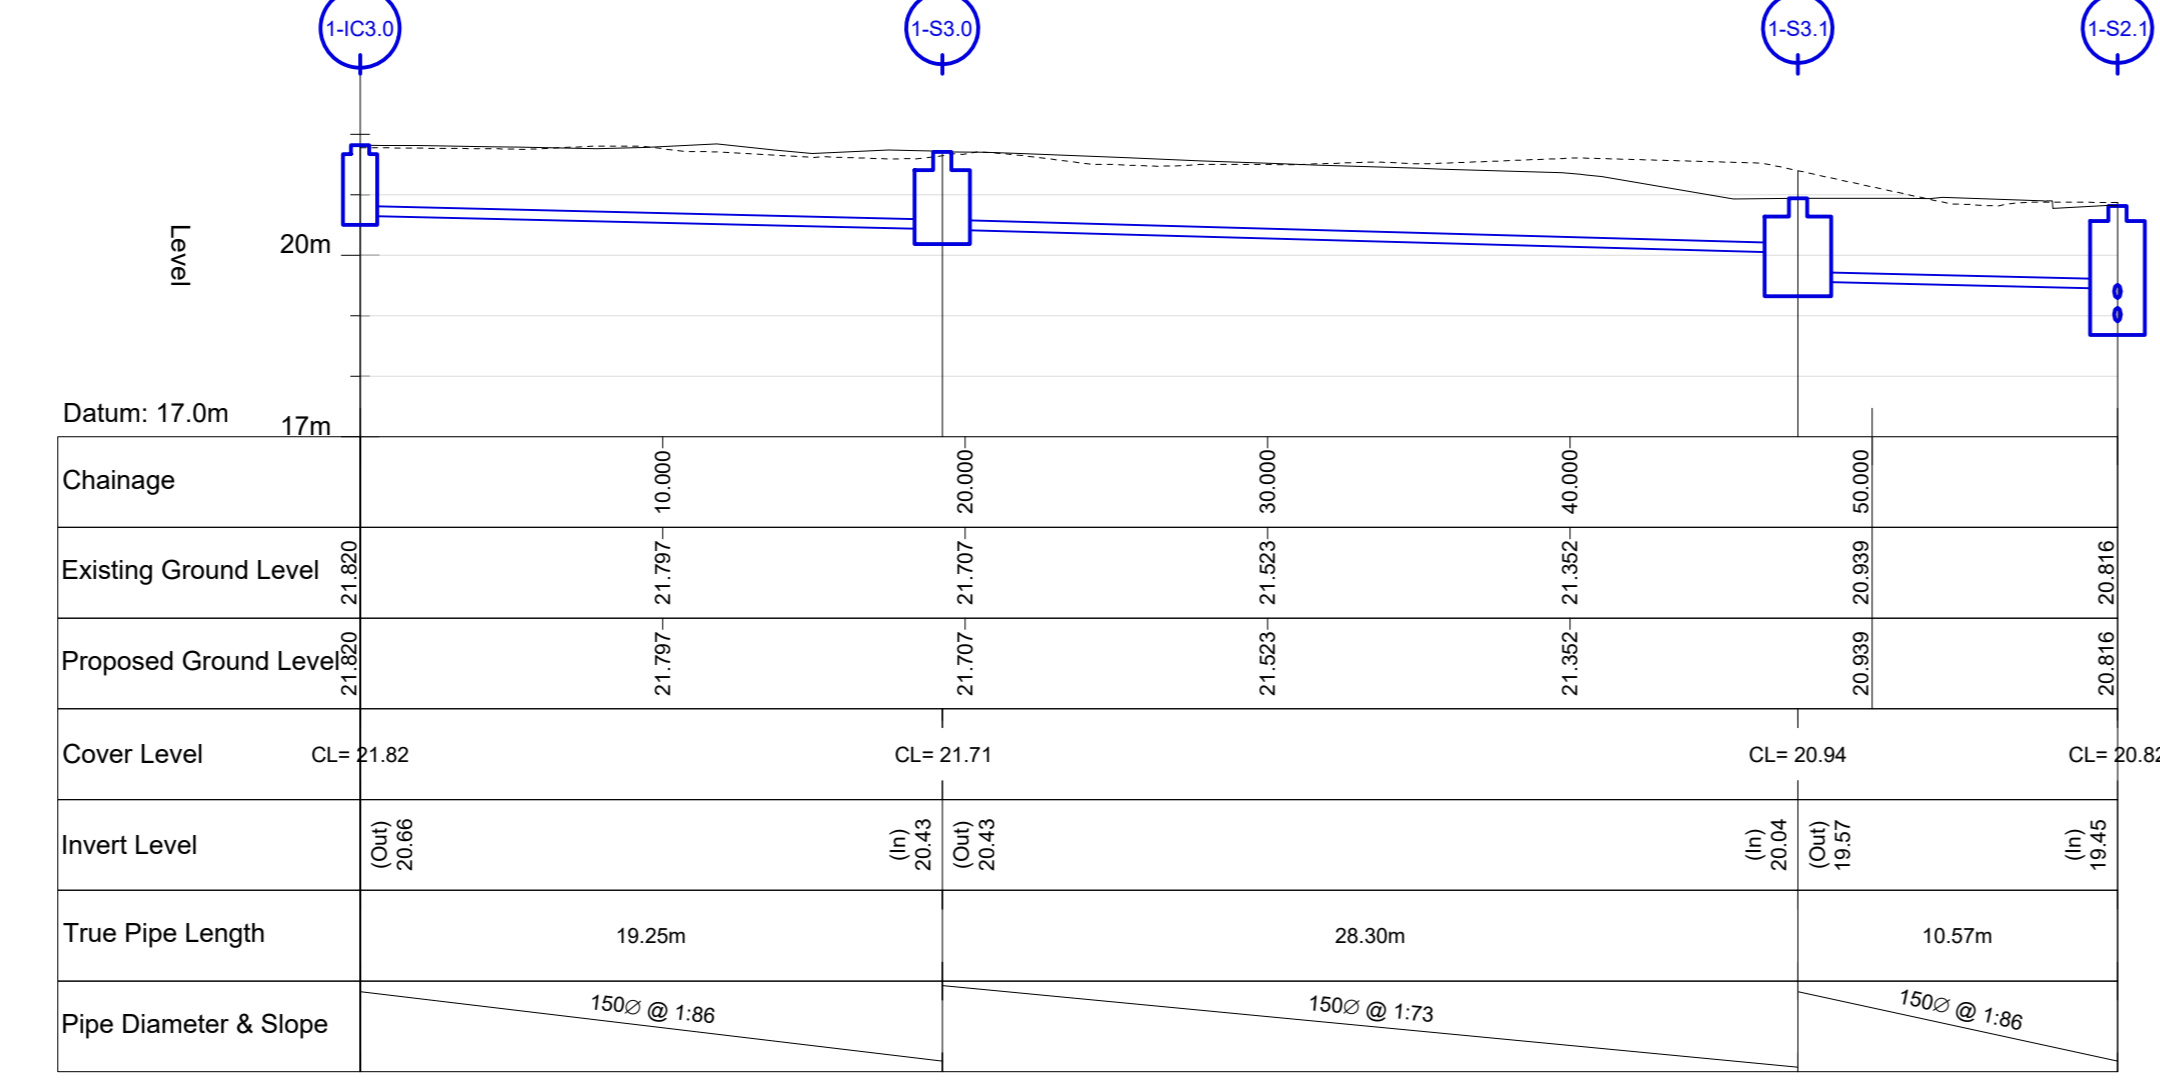

S3 SECTION
SCALE @ A0: H=1:250; V=1:125
SCALE @ A2: H=1:500; V=1:250

PL4	31.05.22	PLANNING ISSUE	KS
PL3	24.02.22	FOR DIVERSIONS TEAM COMMENTS	TN
PL2	20.01.22	ISSUED FOR W DESIGN VETTING	TN
PL1	10.12.21	ISSUED FOR W DESIGN VETTING	TN
ISSUE	DATE	DESCRIPTION	BY
Project Engineer: CIARAN O'RAFFERTY		Project Director: CIARAN KENNEDY	
BM STAGE			
PLANNING			
Dublin Office: Sandwell House, 55-56 Lower Sandwell Street, Dublin 2, Ireland. Tel: (01) 677 3500 Fax: (01) 677 3164 London Office: 12 Mill Street, London SE1 1JY, United Kingdom. Tel: (0204) 084 5413 2722 Consulting Engineers, Civil, Structural, Project Management & more. Email: info@bm.ie Web: www.bm.ie			
CLIENT: CWTC MULTI FAMILY ICAY ACTING SOLELY IN RESPECT OF ITS SUB FUND DBTR SCR1 FUND PROJECT TITLE: BAILEY GIBSON SHD 2 PROJECT No: 19117			
REFERENCE	BGL-BMD-ZZ-00-DR-C-1020-1022 & 1120-1122	SUBMITABILITY	REVISION
		S1	P01
DRAWING TITLE: SURFACE WATER LONG SECTIONS (SHEET 1 OF 2)			
DRAWING REFERENCE	STATUS	REVISION	
BGL-BMD-ZZ-DR-C-1122	D2	PL4	