




1. THIS DRAWING IS TO BE READ IN CONJUNCTION WITH ALL ENGINEERS & ARCHITECTS DRAWINGS. DIMENSIONS ONLY (NOT SCALING) TO BE USED. WHERE A CONFLICT OF INFORMATION EXISTS OR IF IN ANY DOUBT - ASK.
2. CONSULTANTS TO BE INFORMED IMMEDIATELY OF ANY DISCREPANCIES BEFORE WORK PROCEEDS.

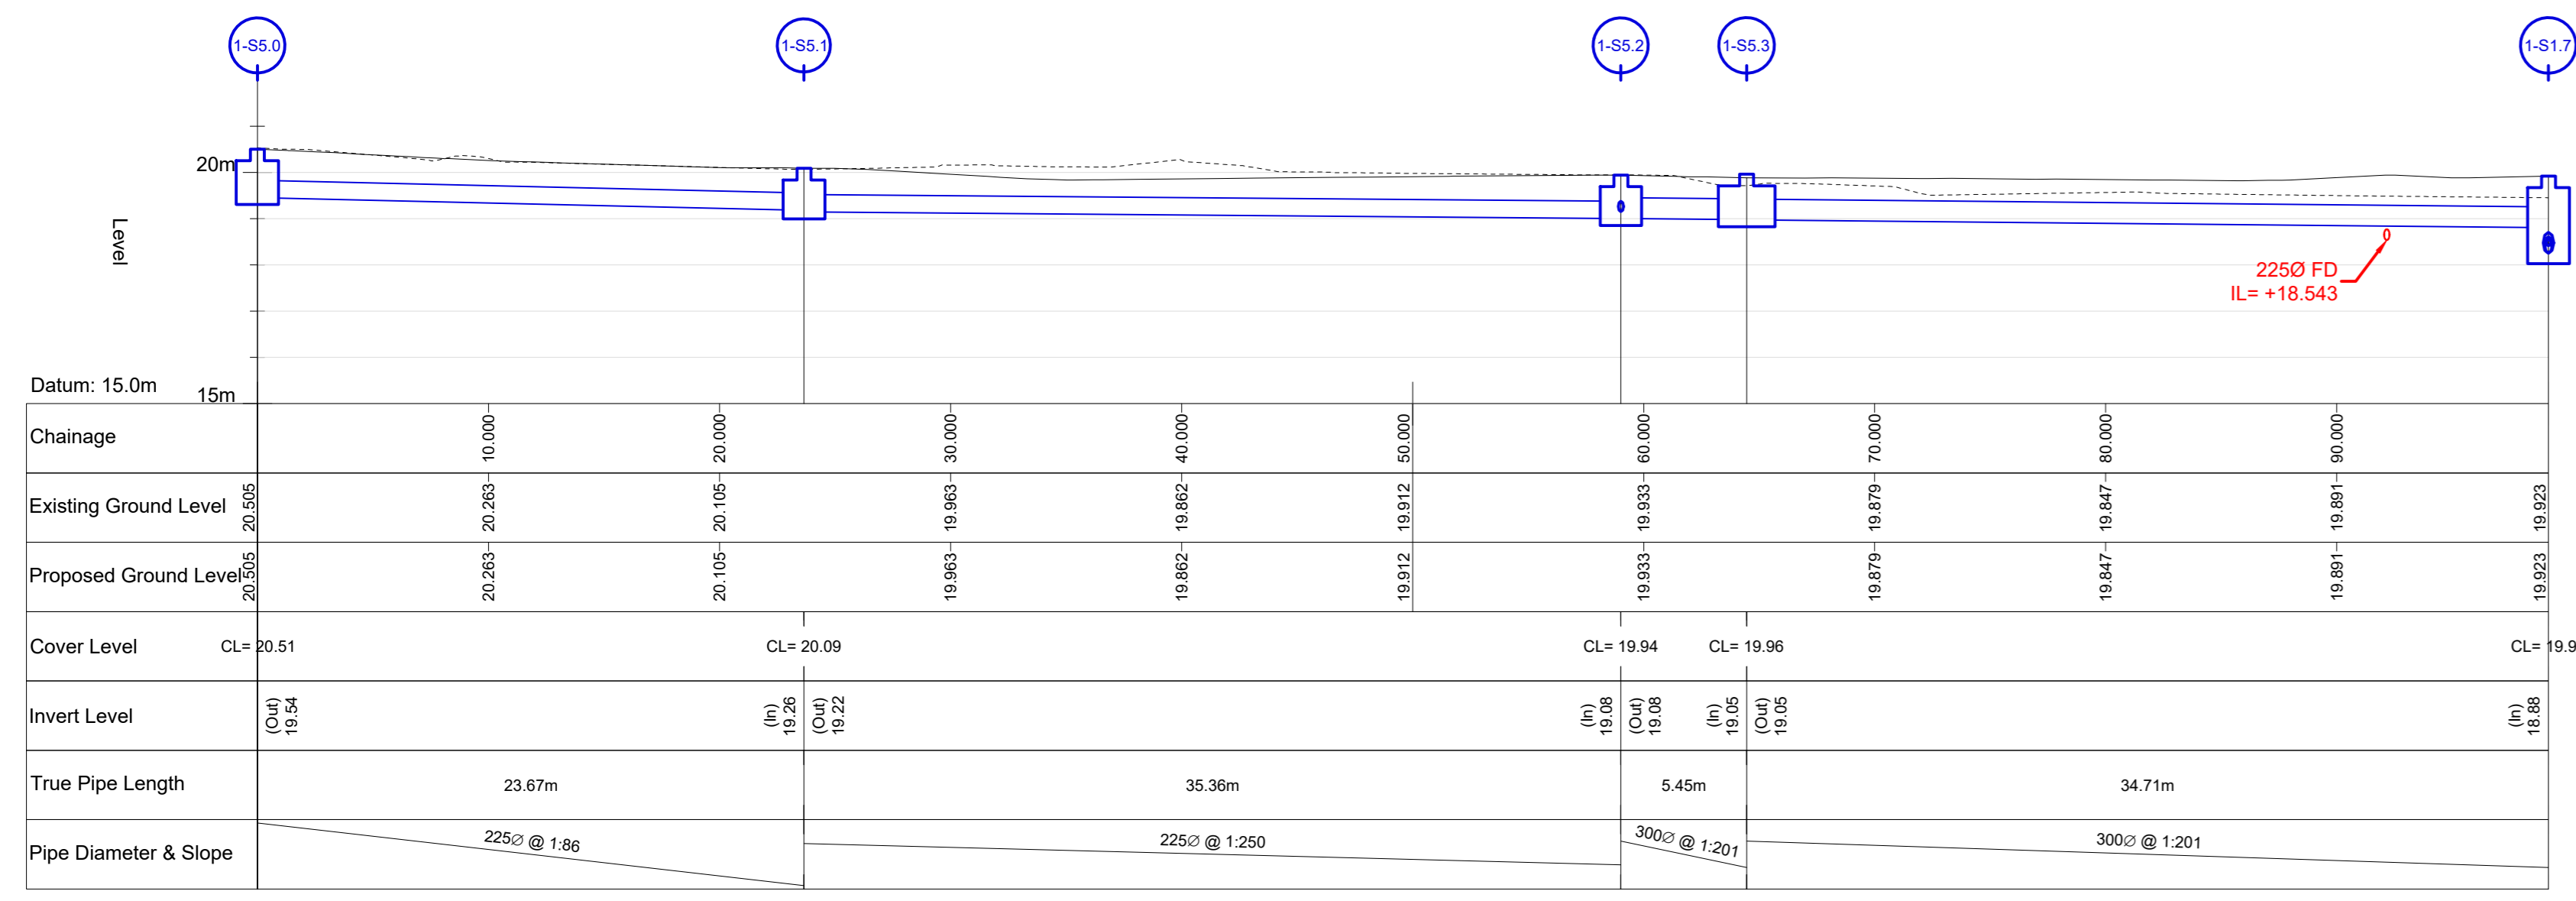


S5 SECTION
SCALE @ A2: H:1:250, V:1:125
SCALE @ A3: H:1:500, V:1:250

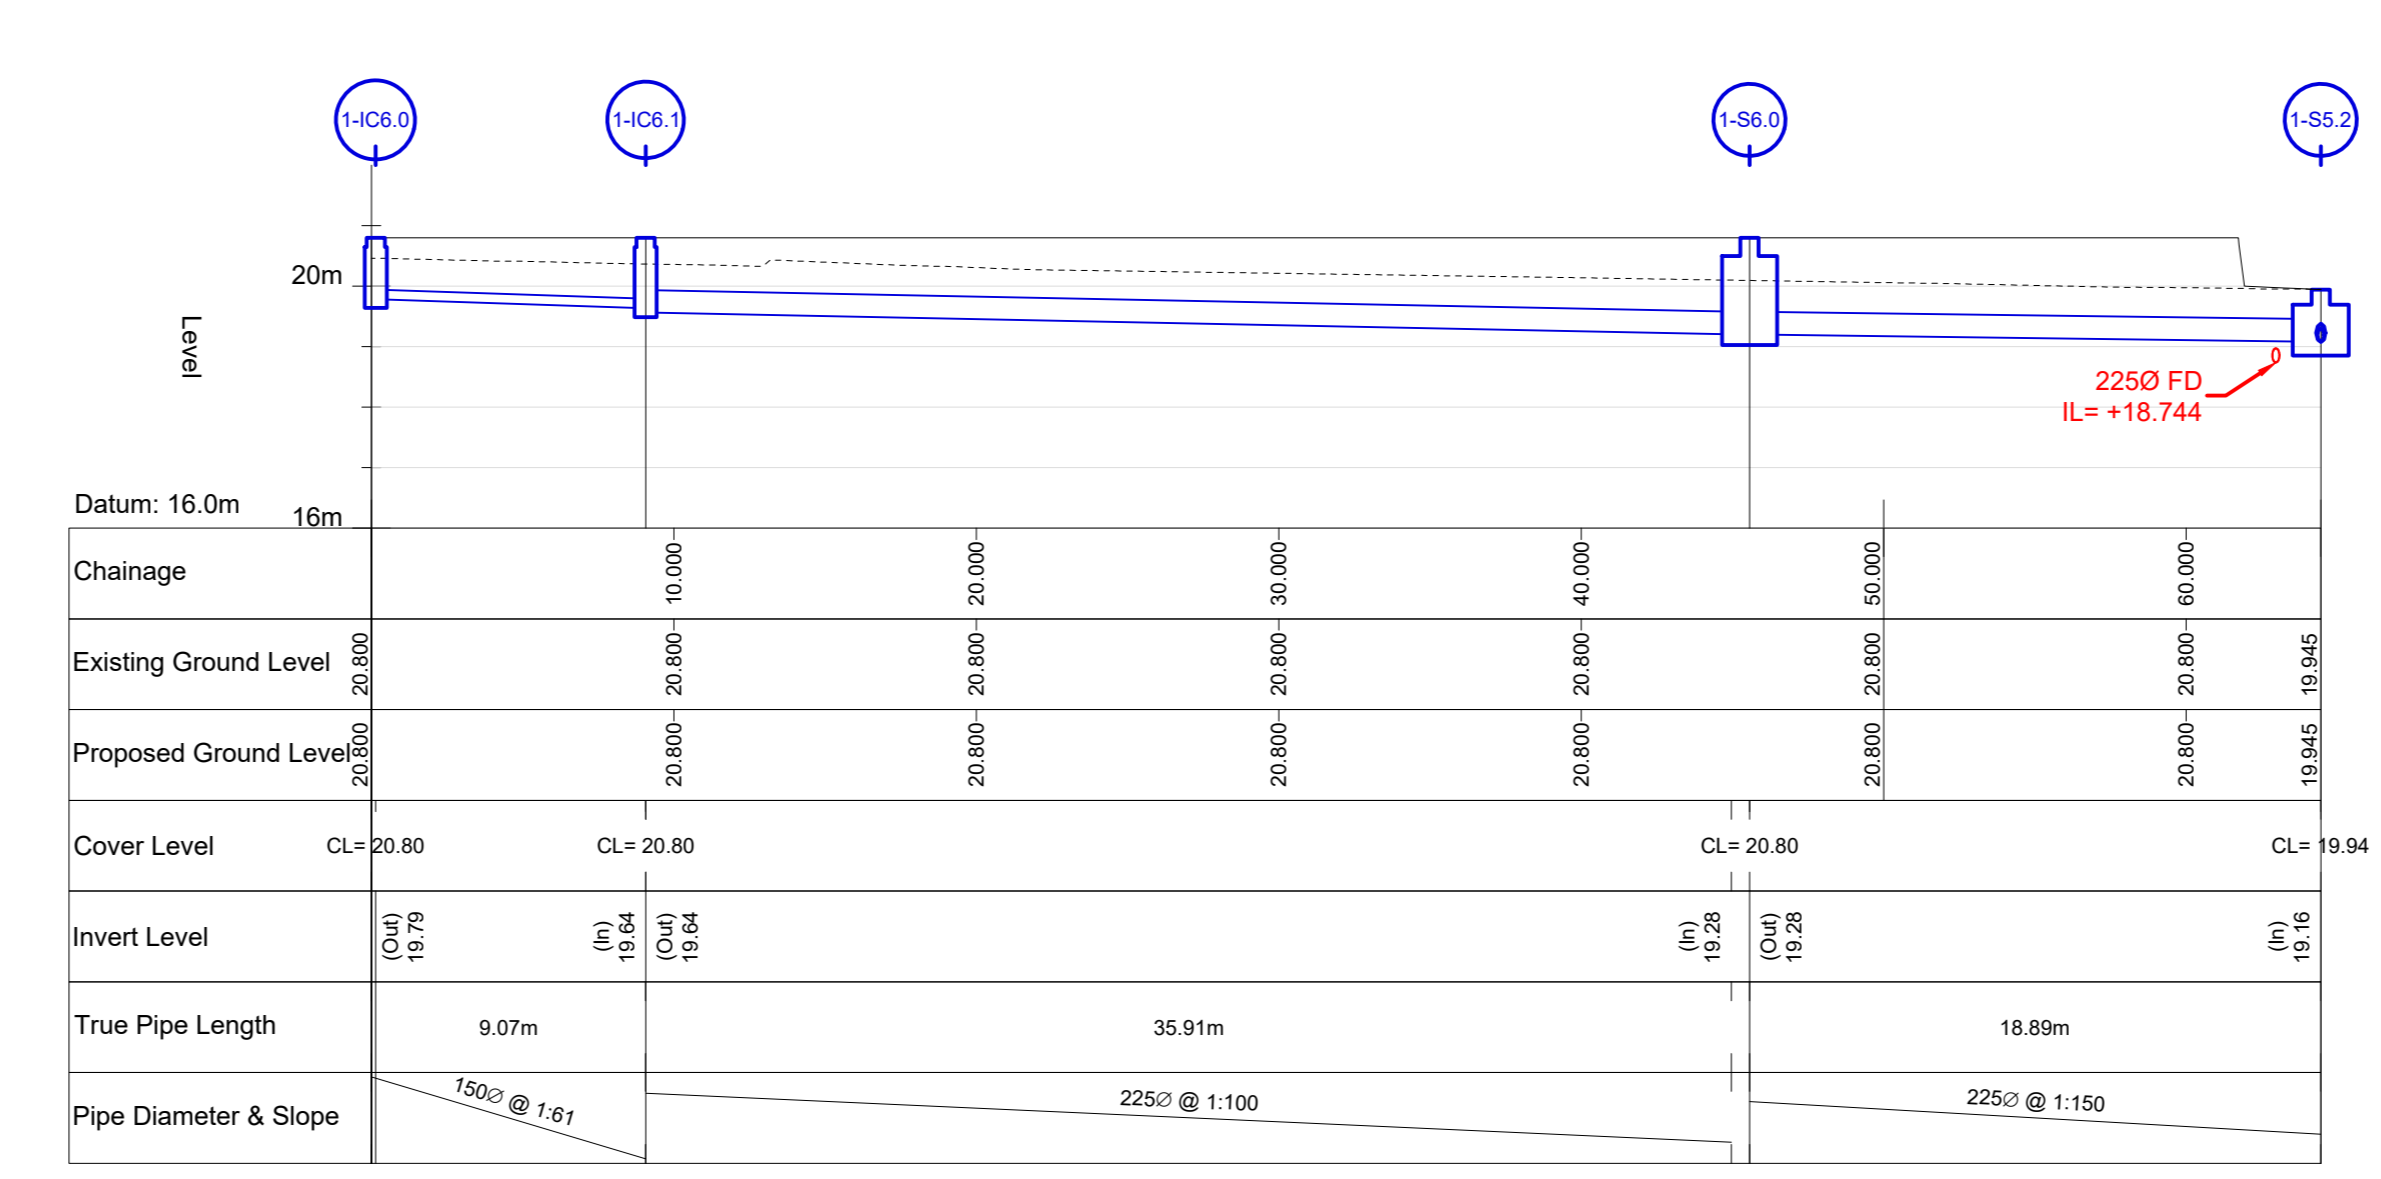


S5 SECTION
SCALE @ A2: H:1:250, V:1:125
SCALE @ A3: H:1:500, V:1:250

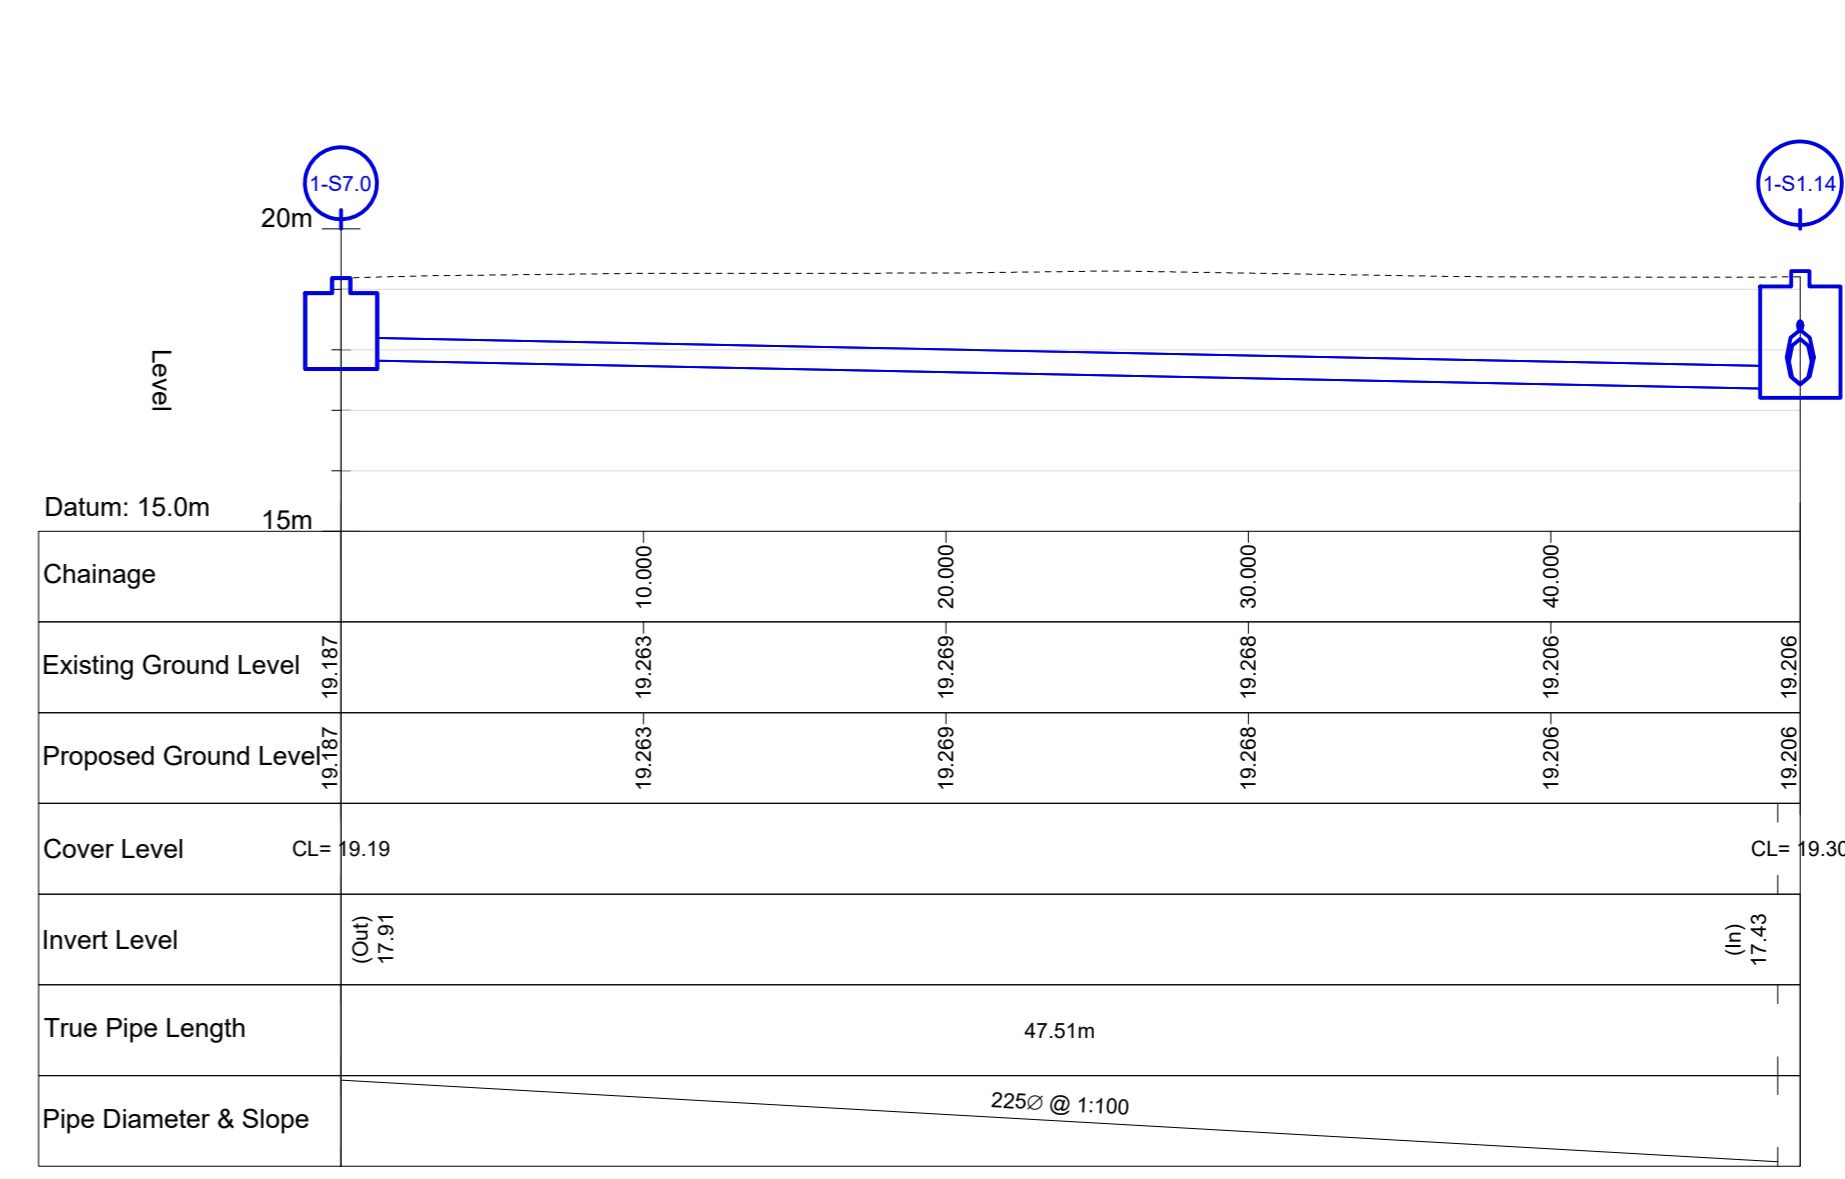


S5 SECTION
SCALE @ A2: H:1:250, V:1:125
SCALE @ A3: H:1:500, V:1:250

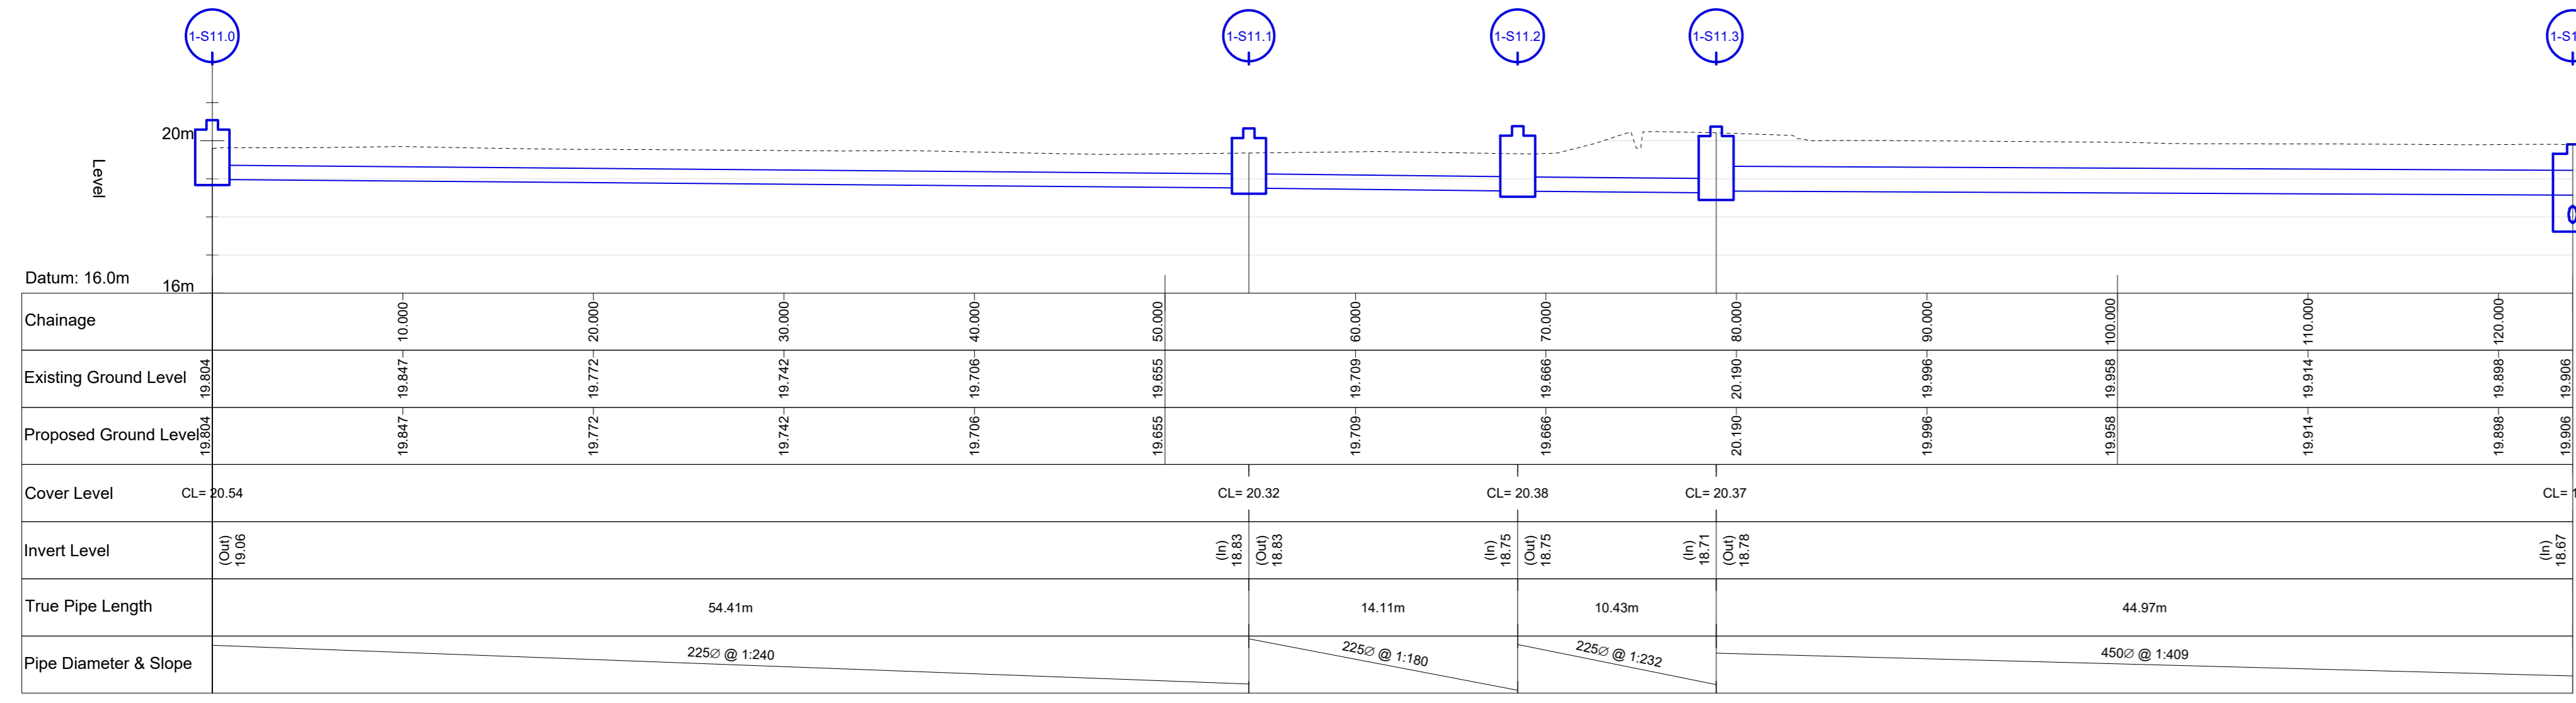


S11 SECTION
SCALE @ A2: H:1:250, V:1:125
SCALE @ A3: H:1:500, V:1:250

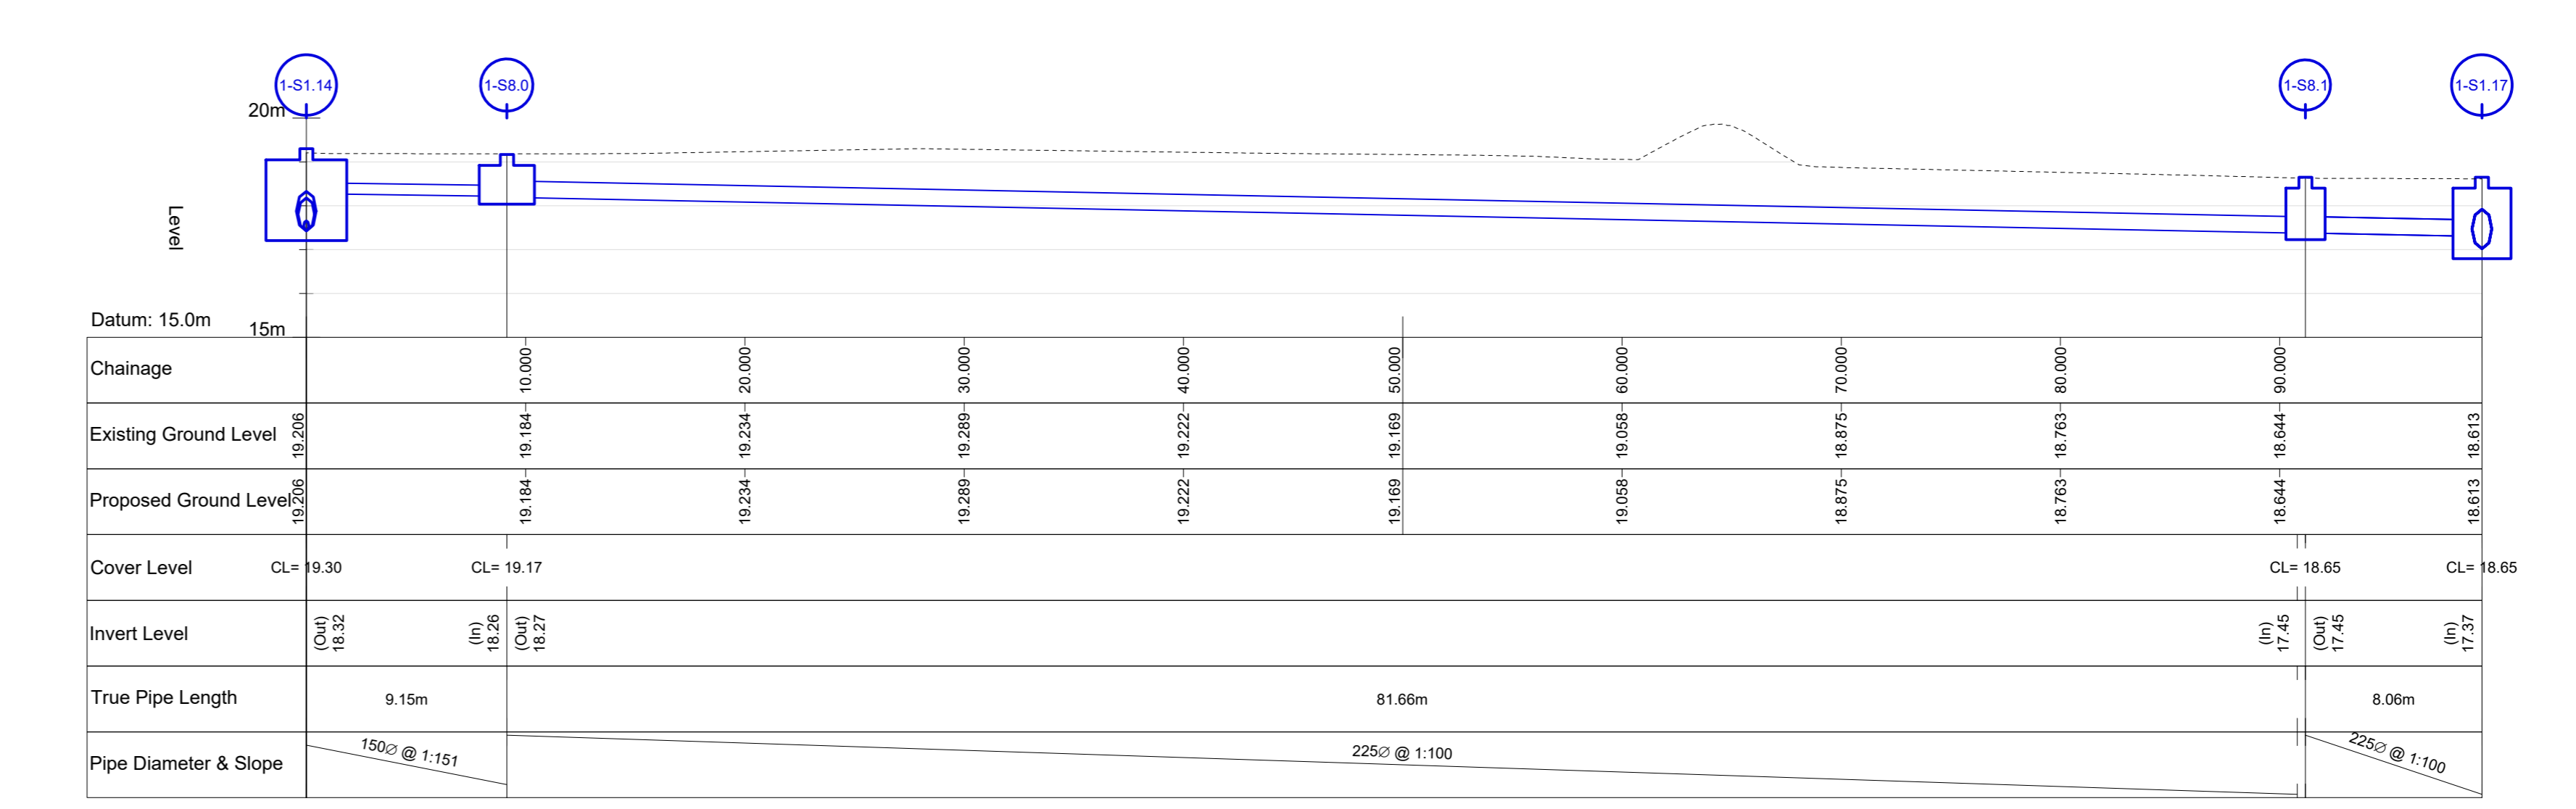

S8 SECTION
SCALE @ A2: H:1:250, V:1:125
SCALE @ A3: H:1:500, V:1:250

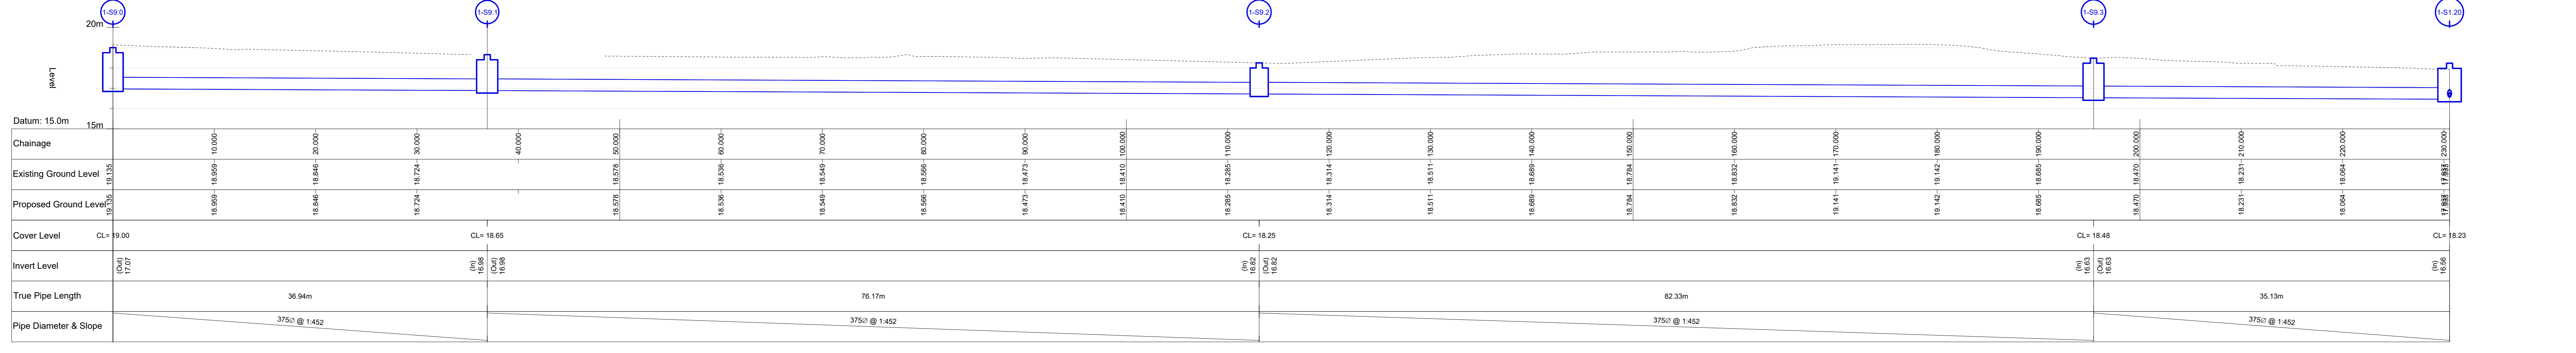

S9 SECTION
SCALE @ A2: H:1:250, V:1:125
SCALE @ A3: H:1:500, V:1:250

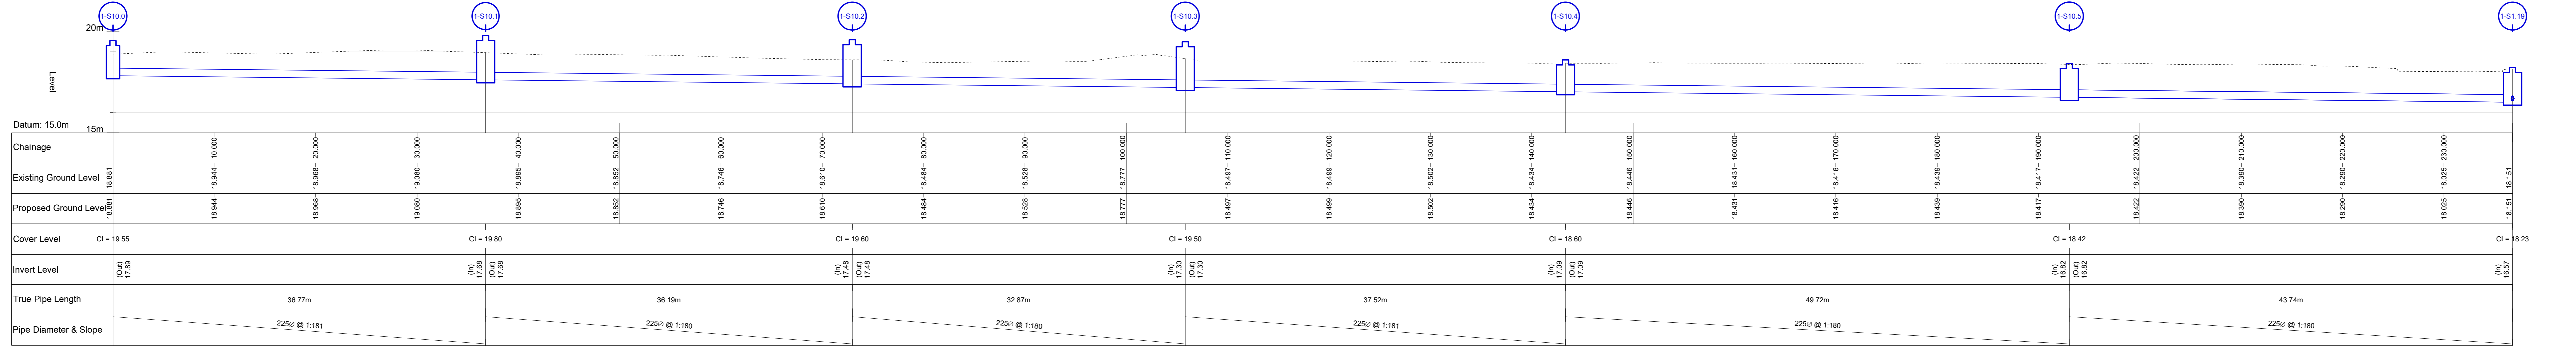

S10 SECTION
SCALE @ A2: H:1:250, V:1:125
SCALE @ A3: H:1:500, V:1:250

| PL5 | 31.05.22 | PLANNING ISSUE | XS |
|--|---|------------------------------|----------|
| PL4 | 16.03.22 | UPDATED AS PER IW COMMENTS | TN |
| PL3 | 24.02.22 | IW DIVERSIONS TEAM COMMENTS | TN |
| PL2 | 20.01.22 | ISSUED FOR IW DESIGN VETTING | TN |
| PL1 | 10.12.21 | ISSUED FOR IW DESIGN VETTING | TN |
| ISSUE | DATE | DESCRIPTION | BY |
| Project Engineer: CIARAN O'RAFFERTY Project Director: CIARAN KENNEDY | | | |
| PLANNING | | | |
| BM Dublin Office: Sandwell House, 35-36 Lower Sandwell Street, Dublin 2, Ireland. Tel: (01) 877 3200 Fax: (01) 877 3164 London Office: 12 Mill Street, London SE1 2AY, United Kingdom. Tel: (0204) 084 5413 2722 Consulting Engineers, Civil, Structural, Project Management & more info@bm.ie Web: www.bm.ie | | | |
| Client: CWTC MULTI FAMILY ICAV ACTING SOLELY IN RESPECT OF ITS SUB FUND DBTR SCR1 FUND PROJECT TITLE: BAILEY GIBSON SHD 2 BM PROJECT No: 19117 | | | |
| REFERENCE | BGL-BMD-ZZ-00-DR-C-1020-1022 & 1120-1122 | SUITABILITY | REVISION |
| DRAWING TITLE | SURFACE WATER LONG SECTIONS (SHEET 2 OF 2) | | |
| DRAWING REFERENCE | BGL-BMD-ZZ-DR-C-1123 | STATUS | REVISION |
| | | D2 | PL5 |