





01 RIGID LAID HIGH QUALITY PAVING  
SCALE: 1:20 @A1

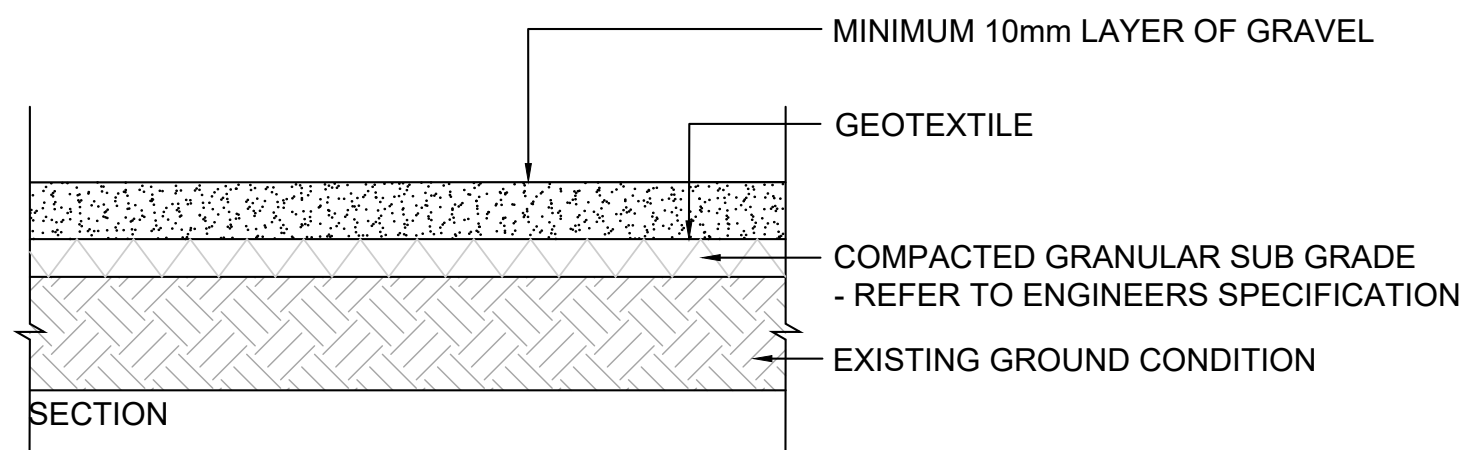


02 TYPICAL DETAIL: E3 & F1 - GRAVEL SURFACE  
SCALE: 1:20 @A1

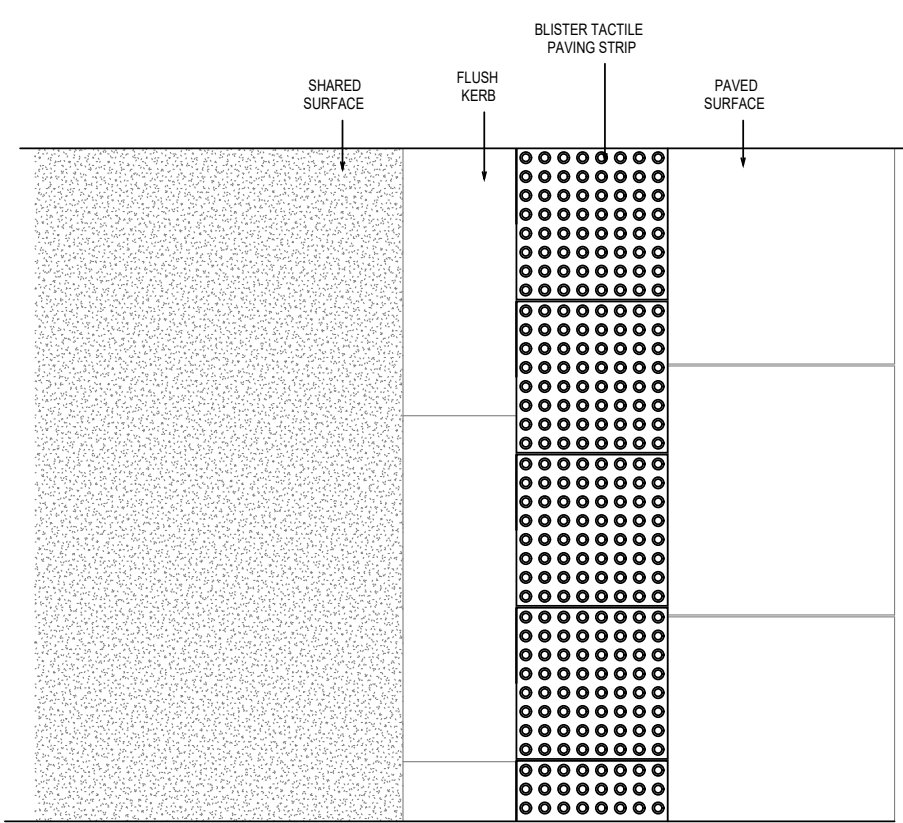


03 EDGE TREATMENT WITHIN RAISED SURFACE  
SCALE: 1:20 @A1

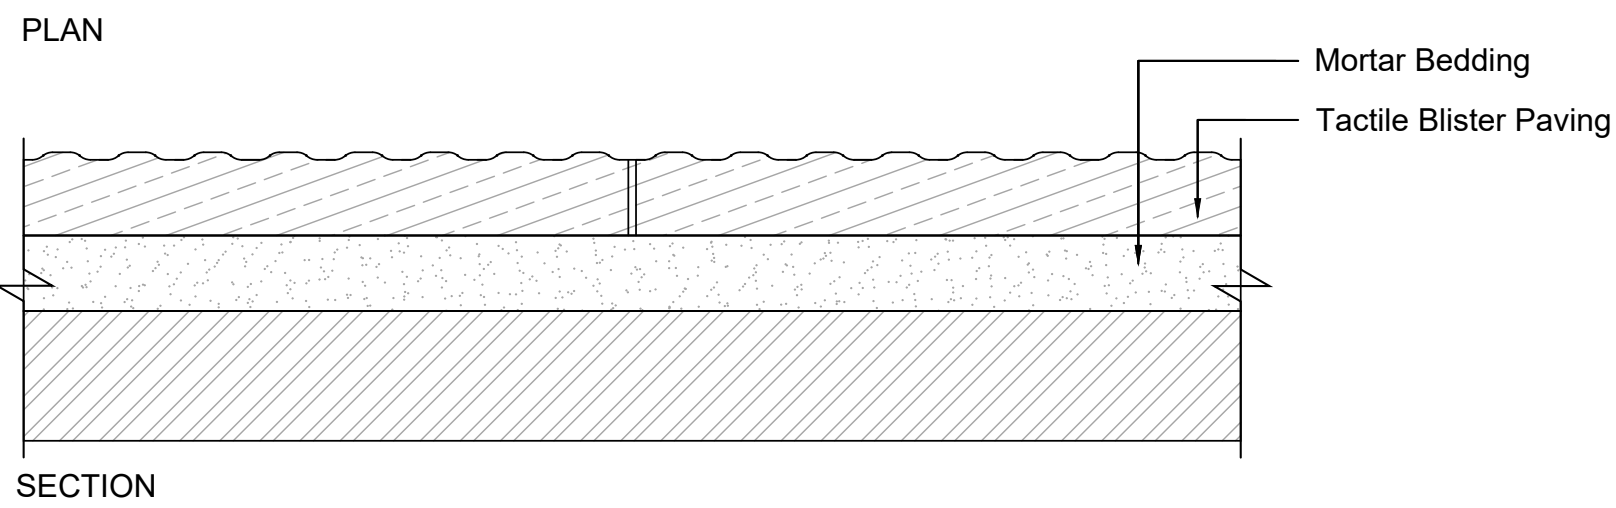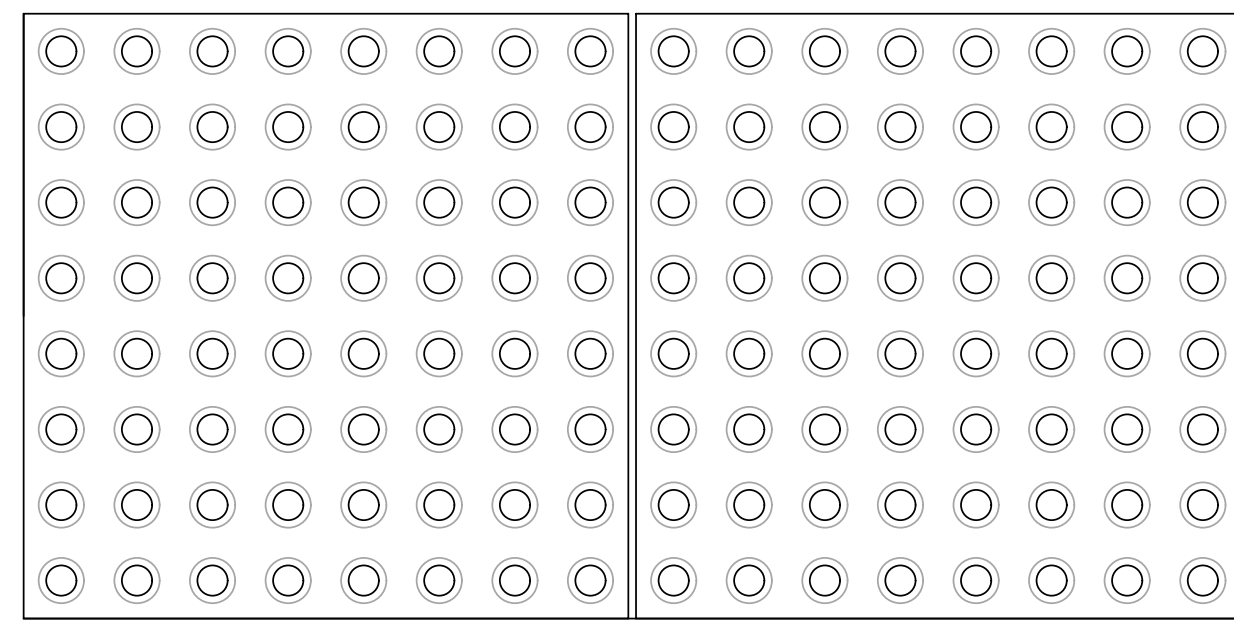

04 TYPICAL TACTILE BLISTER PAVING TO CROSSING POINTS  
SCALE: 1:5 @A1

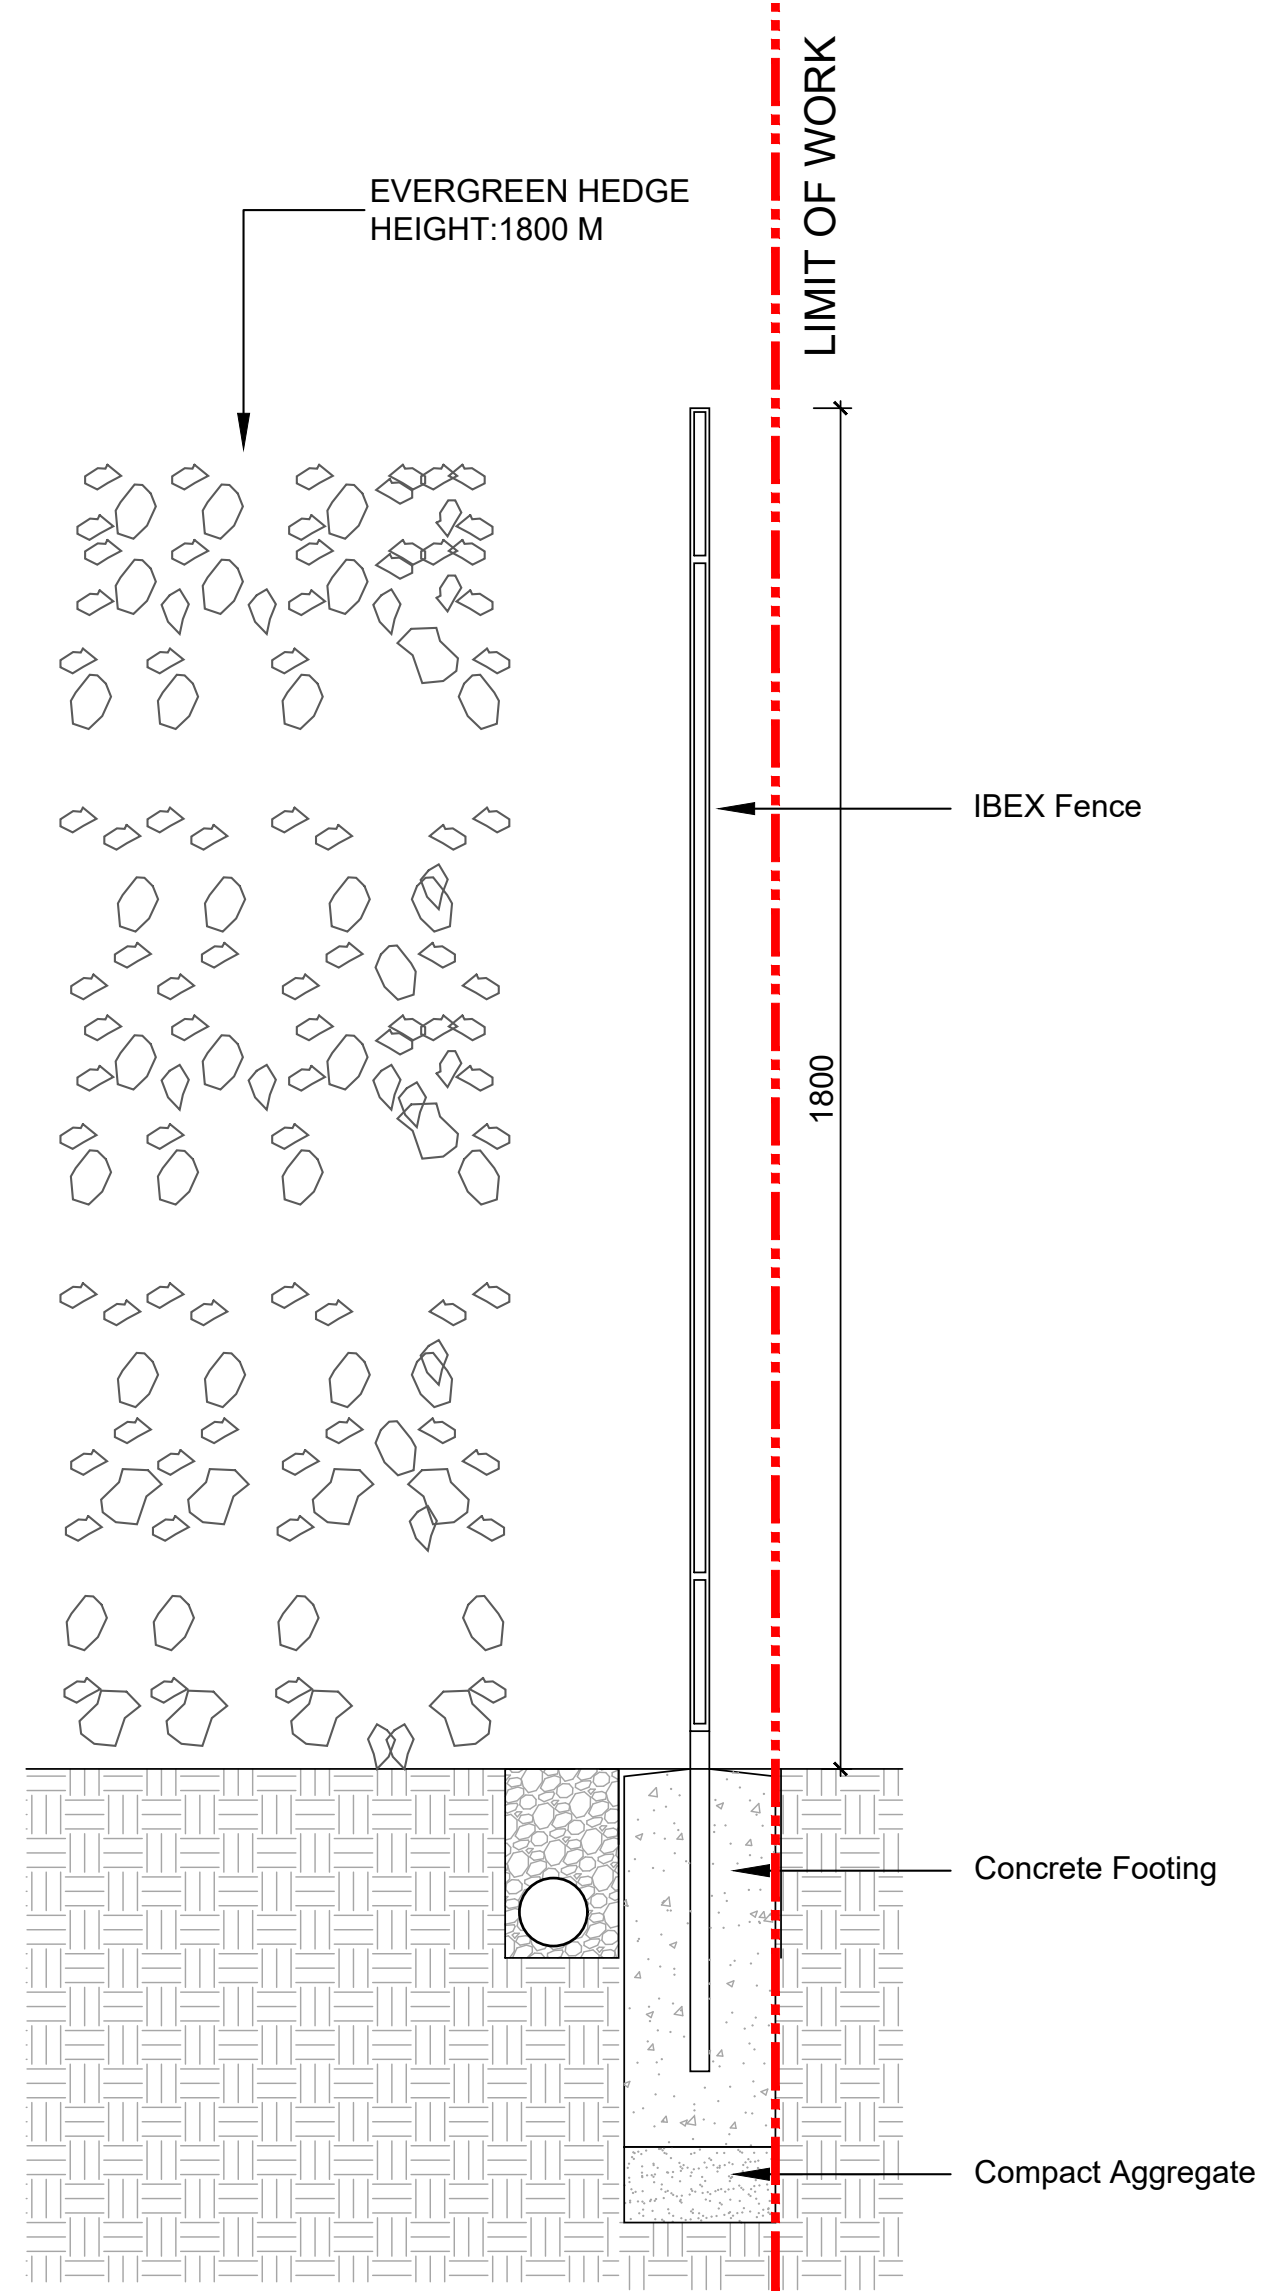

05 IBEX FENCE DETAIL TO BOUNDARY  
SCALE: 1:10 @A1

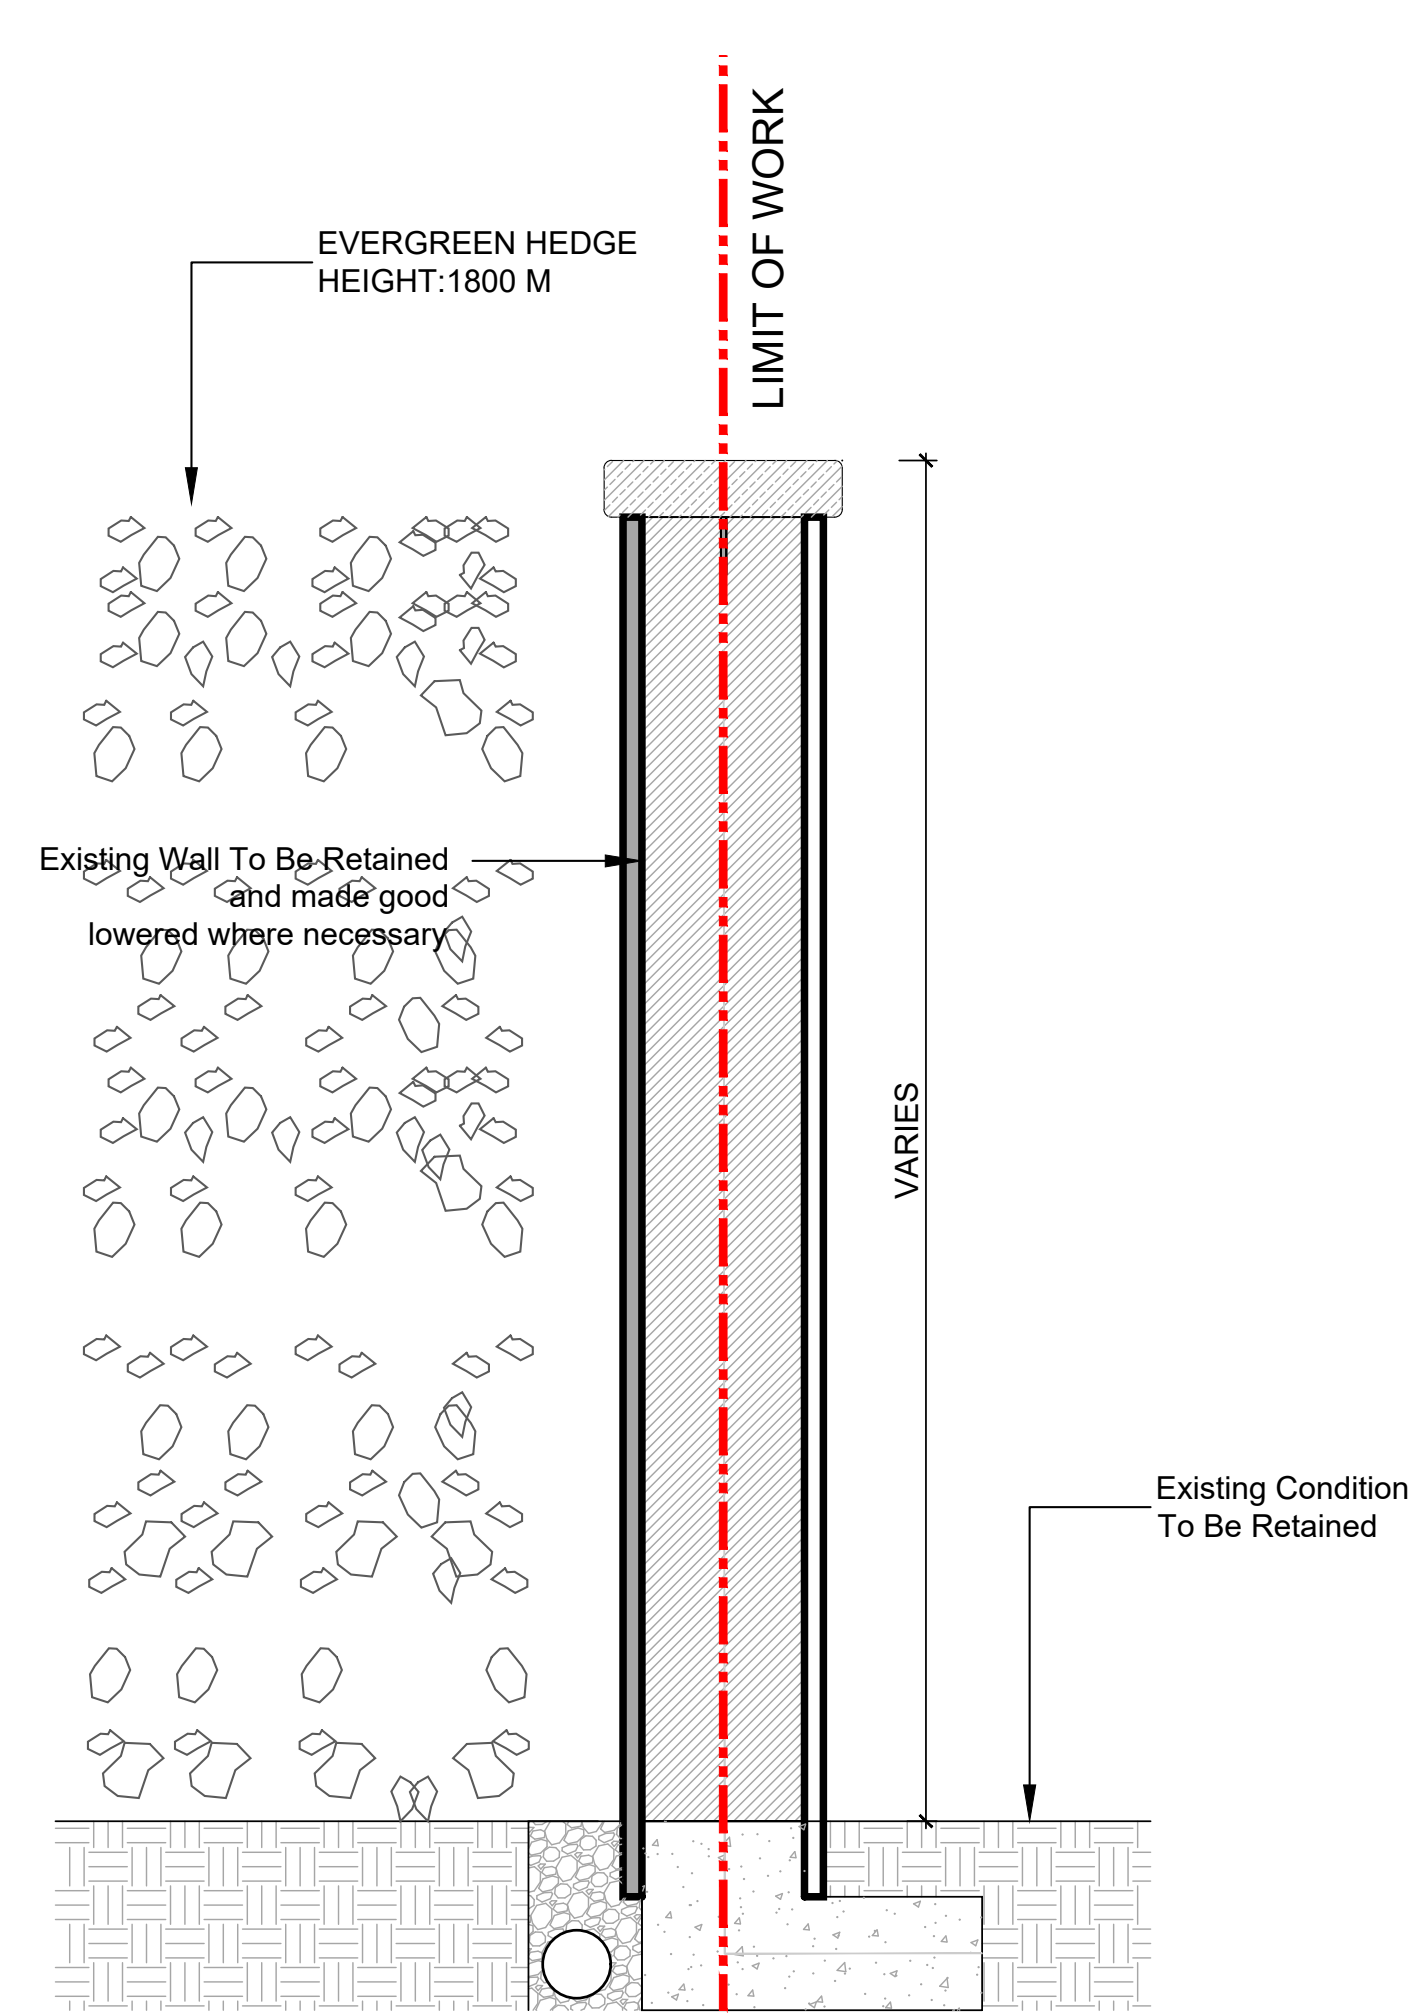

06 EXISTING WALL TO BE RETAINED  
SCALE: 1:10 @A1



07 IBEX RAILING ILLUSTRATIVE

NOTE:  
ALL DIMENSIONS TO BE CHECKED ON SITE  
NO DIMENSIONS TO BE SCALED FROM THIS DRAWING  
THIS DRAWING IS TO BE READ IN CONJUNCTION WITH  
RELEVANT CONSULTANTS DRAWINGS  
NO PART OF THIS DOCUMENT MAY BE RE-PRODUCED OR  
TRANSMITTED IN ANY FORM OR STORED IN ANY RETRIEVAL  
SYSTEM OF ANY NATURE WITHOUT THE WRITTEN PERMISSION  
OF THE LANDSCAPE ARCHITECT AS COPYRIGHT HOLDER EXCEPT  
AS AGREED FOR USE ON THE PROJECT FOR WHICH THE  
DOCUMENT WAS ORIGINALLY ISSUED  
FOR DRAWING INDEX, GENERAL NOTES, AND HEALTH AND SAFETY REFER TO DWG  
L3.001

CLIENT:

CWTC Multi Family ICAV

ARCHITECTS:

**HENRY J LYONS ARCHITECTS**

REFERENCE: THIS DRAWING IS NOT FOR CONSTRUCTION

01	FOR INFORMATION	06/2022
00	FOR INFORMATION	11/2021

REVISIONS:

Job No.	13A8A	Drawn By	KFR
Dwg No.	L1-901	Checked By	HDL
Scale	AS SHOWN @A1	Date	JUN 2022

JOB DESCRIPTION

Client	APPLICANT DBTR-SCR1 FUND
Project	BAILEY GIBSON SHD 2
Title	HARD LANDSCAPE DETAILS