


NOTE
 ALL DIMENSIONS TO BE CHECKED ON SITE
 NO DIMENSIONS TO BE SCALED FROM THIS DRAWING
 THIS DRAWING IS TO BE READ IN CONJUNCTION WITH
 RELEVANT CONSULTANT'S DRAWINGS
 NO PART OF THIS DOCUMENT MAY BE REPRODUCED OR
 TRANSMITTED IN ANY FORM OR STORED IN ANY RETRIEVAL
 SYSTEM OF ANY NATURE WITHOUT THE WRITTEN PERMISSION
 OF THE LANDSCAPE ARCHITECT AS COPYRIGHT HOLDER EXCEPT
 AS AGREED FOR USE ON THE PROJECT FOR WHICH THE
 DOCUMENT WAS ORIGINALLY ISSUED
 FOR DRAWING INDEX, GENERAL NOTES, AND HEALTH AND SAFETY REFER TO DWG
 L1-001

CLIENT:

CWTC Multi Family ICAV

ARCHITECTS:

HENRY J LYONS ARCHITECTS

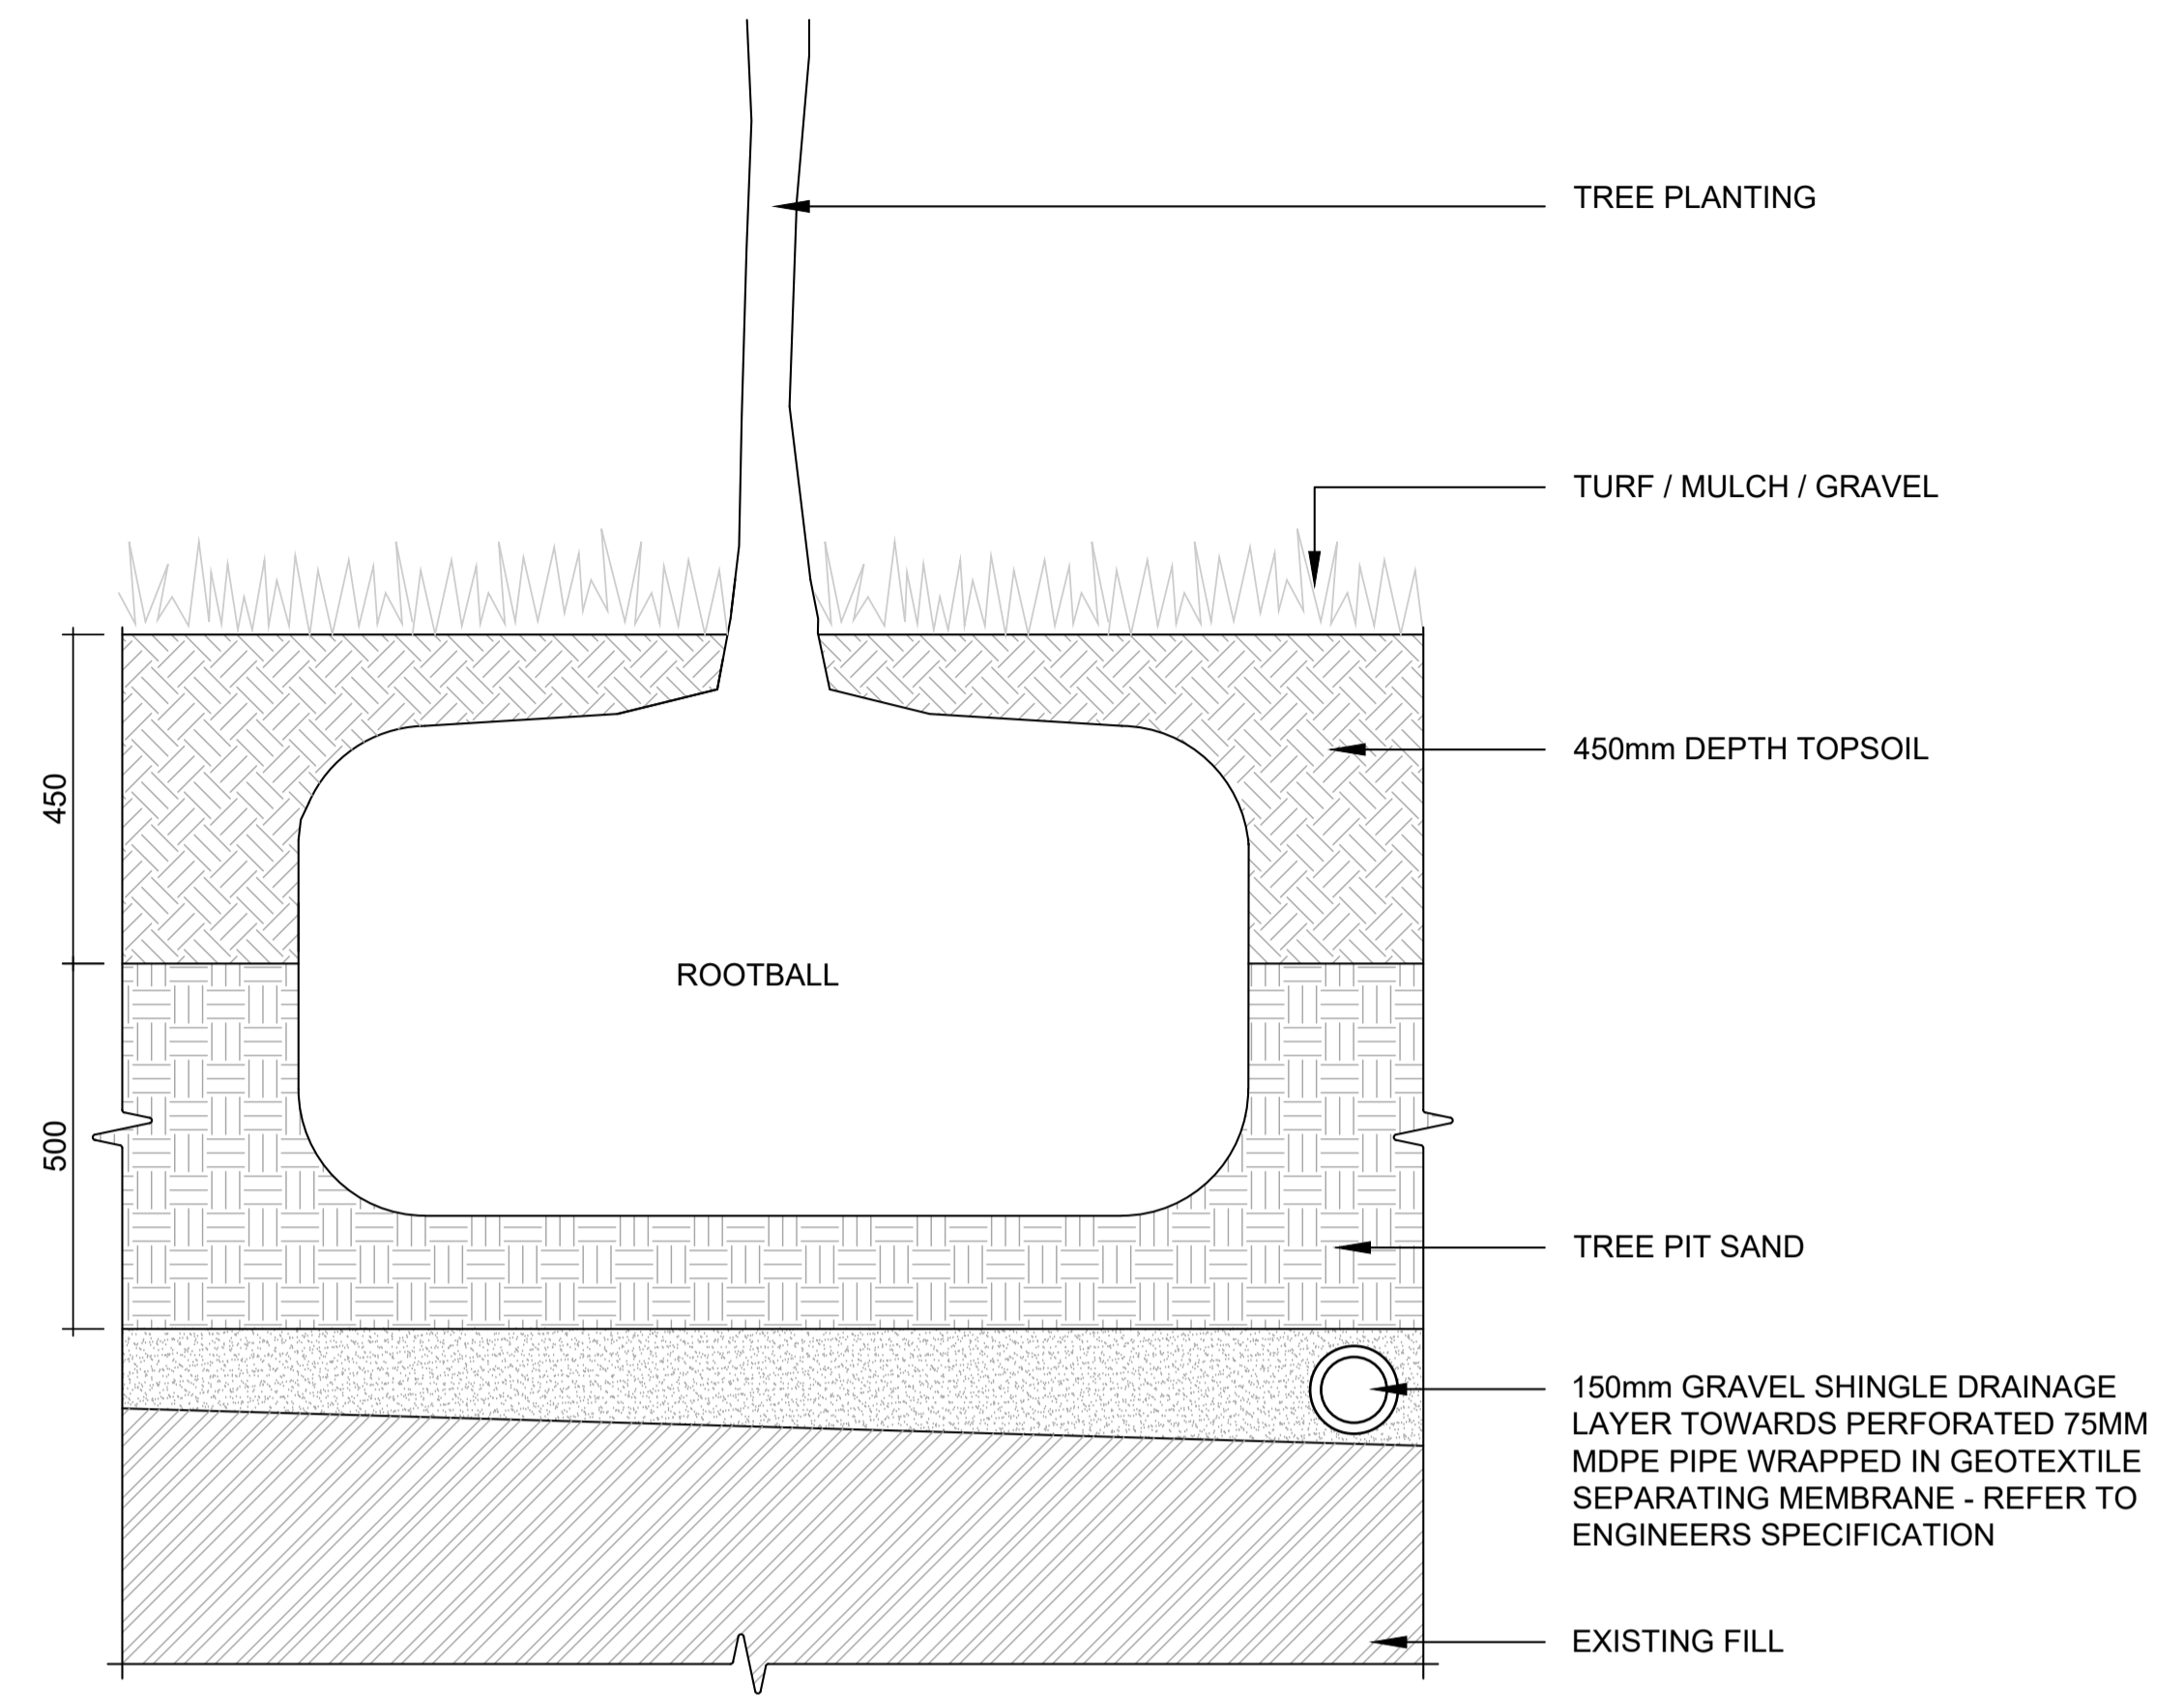


01 LAWN TREE PIT AND MULCH DETAIL



02 TREE ANCHOR SYSTEM

01 TYPICAL TREE SOIL PROFILE
 SCALE: 1:10 @A1

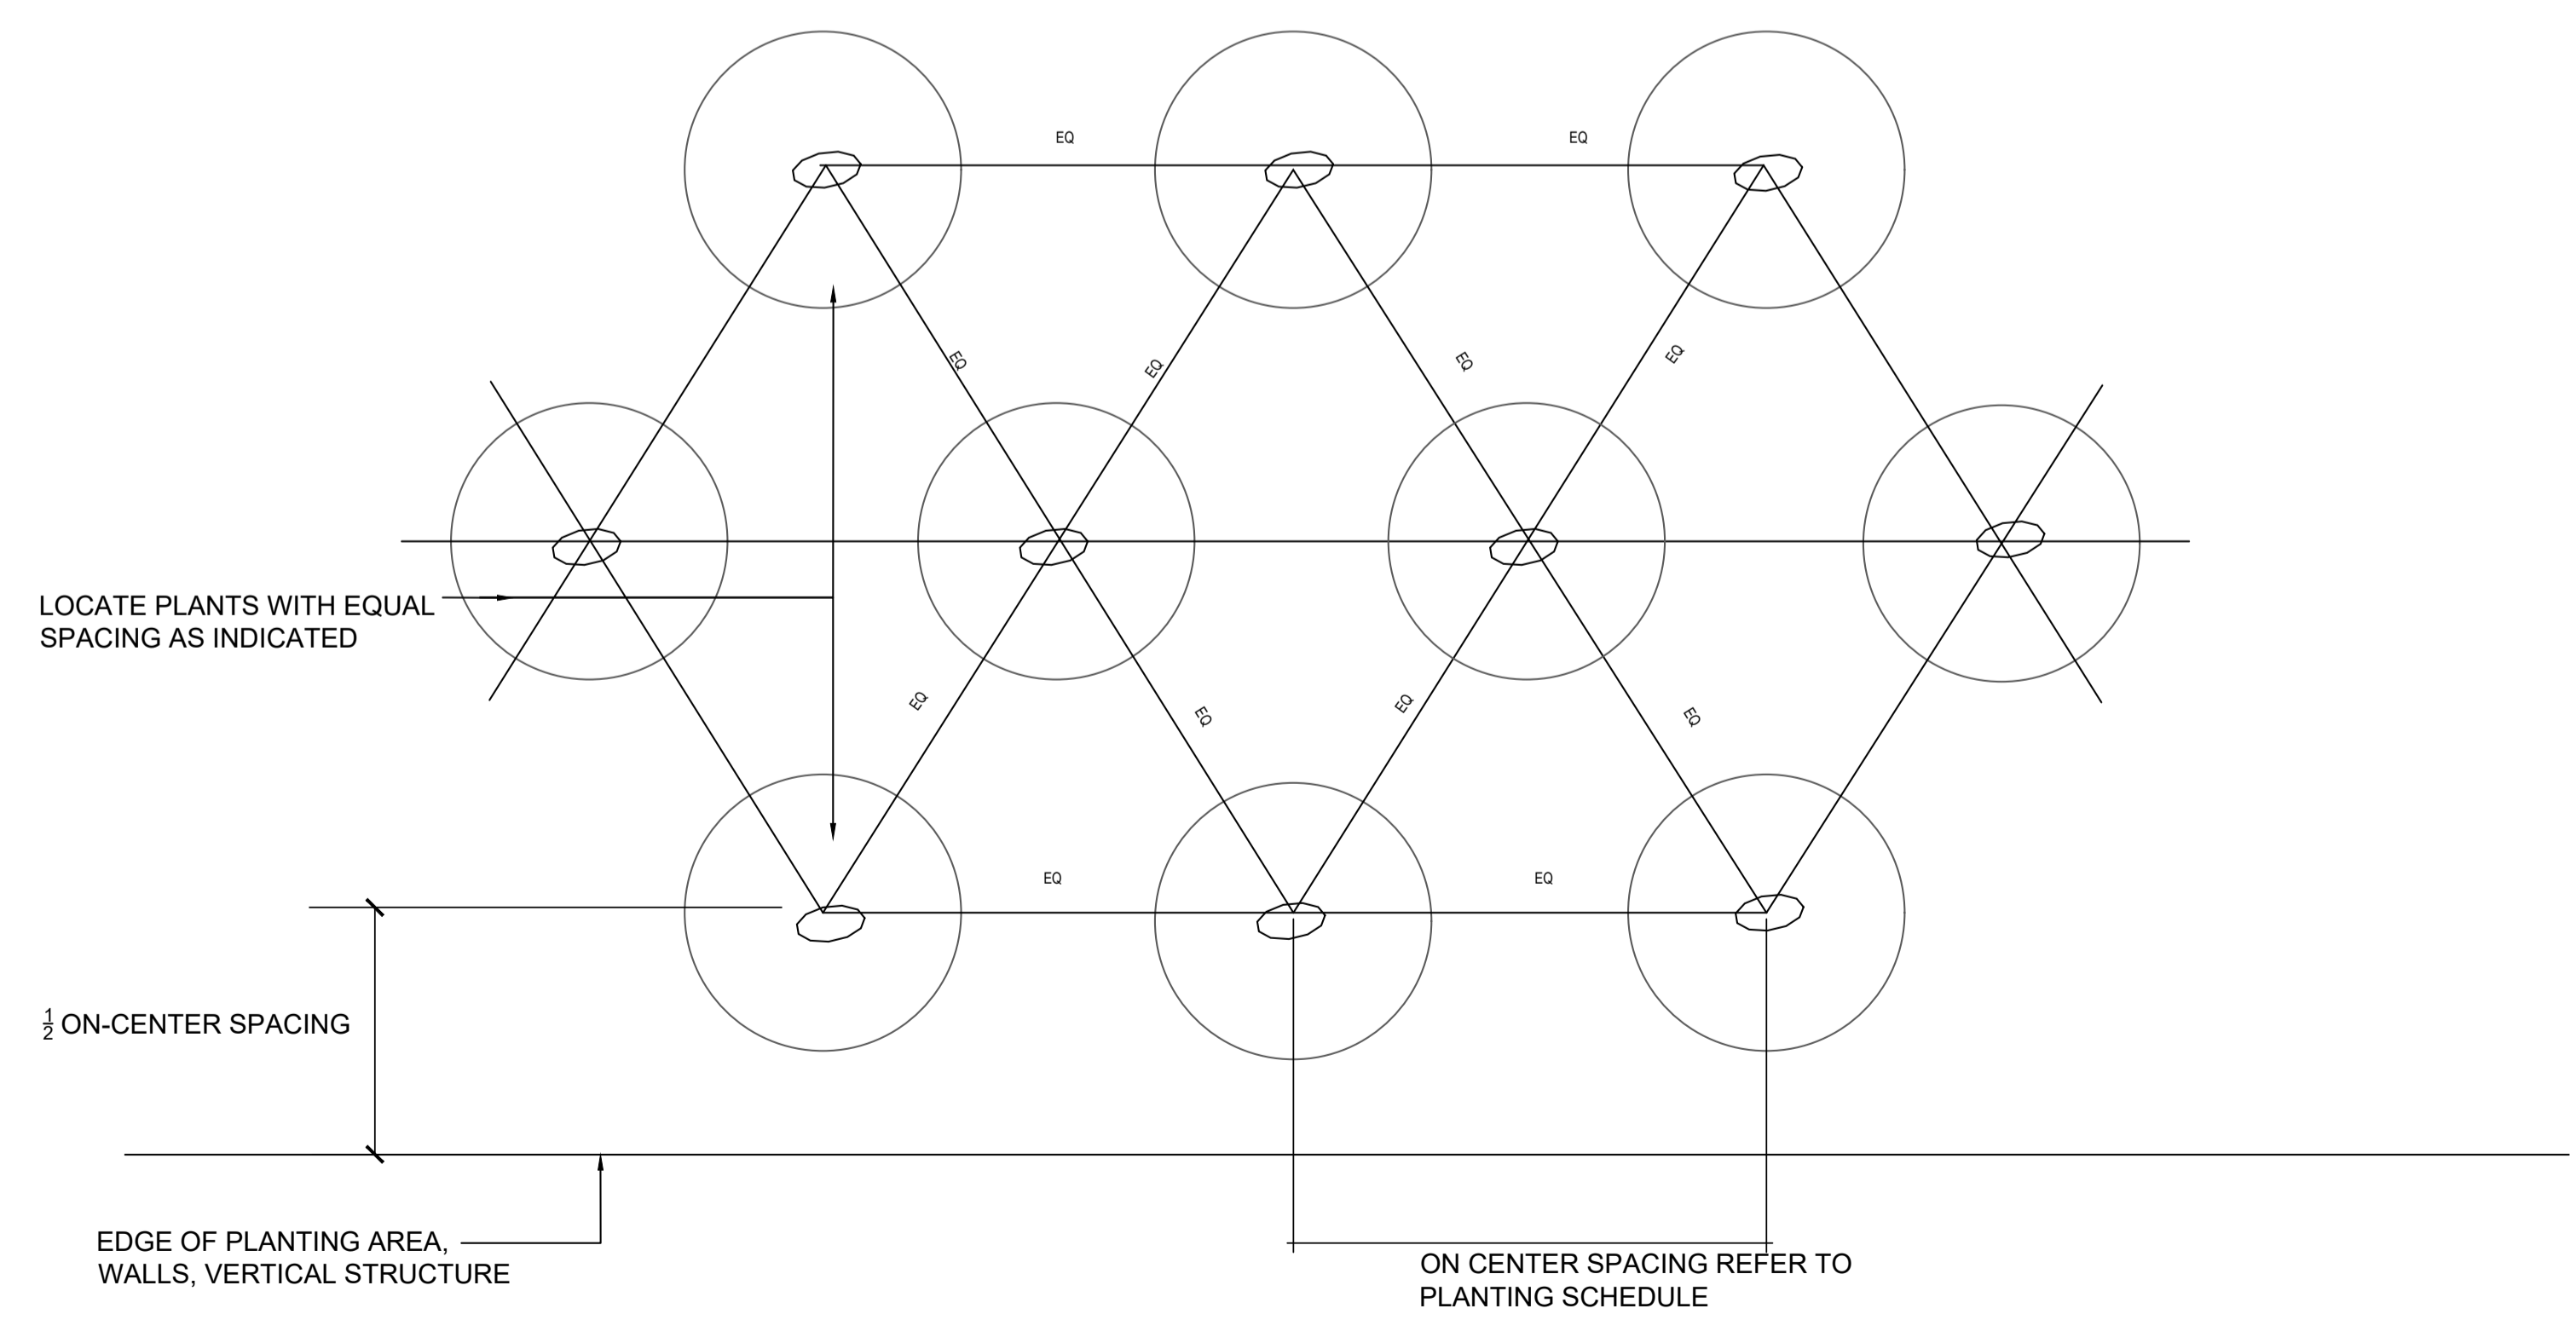

01 TYPICAL SHRUB PLANTING SPACING
 SCALE: 1:20@A1

REFERENCE: THIS DRAWING IS NOT FOR CONSTRUCTION

01	FOR INFORMATION	06/2022
00	FOR INFORMATION	01/2022

REVISIONS:

Job No.	13A8A	Drawn By	KFR
Dwg No.	L1-907	Checked By	HDL
Scale	AS SHOWN @A1	Date	JUN 2022

JOB DESCRIPTION

Client	APPLICANT DBTR-SCR1 FUND
Project	BAILEY GIBSON SHD 2
Title	PLANTING DETAILS

NMP
 Niall Montgomery + Partners
 Architects 33 Rock Road, Williamstown, Blackrock, Co. Dublin
 Telephone: 2121 800 Fax: 2121 007 E mail: info@nmp.ie