

REV.	DATE	DESCRIPTION	AC	TB	BC
V01	April 2022	PLANNING ISSUE			
PRODUCED BY			AC	TB	BC
REVIEWED BY					
APPROVED BY					

© Irish Rail (2021). This drawing is confidential and the copyright in it is owned by Irish Rail. This drawing must not be otherwise shared, copied or otherwise reproduced in whole or in part or used for any purpose without the prior permission of Irish Rail.
 © Ordnance Survey Ireland and Government of Ireland. Aerial, ARCS, data used for plans are printed under "Copyright Ordnance Survey Ireland".
 Survey No. 1000775-001 used under Ordnance Survey Licence No. 2001006. Aerial No. 2001006. Aerial No. 2001006.
 All dimensions are in metres and refer to OS Grid World Coordinate System (WGS84) unless stated otherwise.
 All coordinates are in Irish Transverse Mercator Grid (ITM) as defined by OSI active GPS station Tallaght College (TL15).

LEGEND LANDSCAPE / VISUAL IMPACTS (FOLLOWING MITIGATION)												
TOWNSCAPE / LANDSCAPE / AMENITY AREAS						LOCALISED IMPACT						
NEGATIVE	NEUTRAL	POSITIVE	NEGATIVE	NEUTRAL	POSITIVE	NEGATIVE	NEUTRAL	POSITIVE	NEGATIVE	NEUTRAL	POSITIVE	
												VERY SIGNIFICANT
												SIGNIFICANT
												MODERATE / SIGNIFICANT
												MODERATE
												SLIGHT / MODERATE
												SLIGHT
												IMPERCEPTIBLE
	AMENITY DESIGNATION BOUNDARY											
	EXISTING TREES NOT AFFECTED											
	EXISTING TREES RETAINED											
	EXISTING TREES REMOVED											

Client:

Consultant:



Project:

Drawing Title: LANDSCAPE AND VISUAL IMPACTS SHEET 01

Scale: 1:1250 @ A0 1:5000 @ A4

Drawing Number: MAY MDC LAN ROUT DR U 15000 D

Date: April 2022 Job No: P101086 Status: F1-Approved & accepted Rev: V01 Sheet: 01 of 41

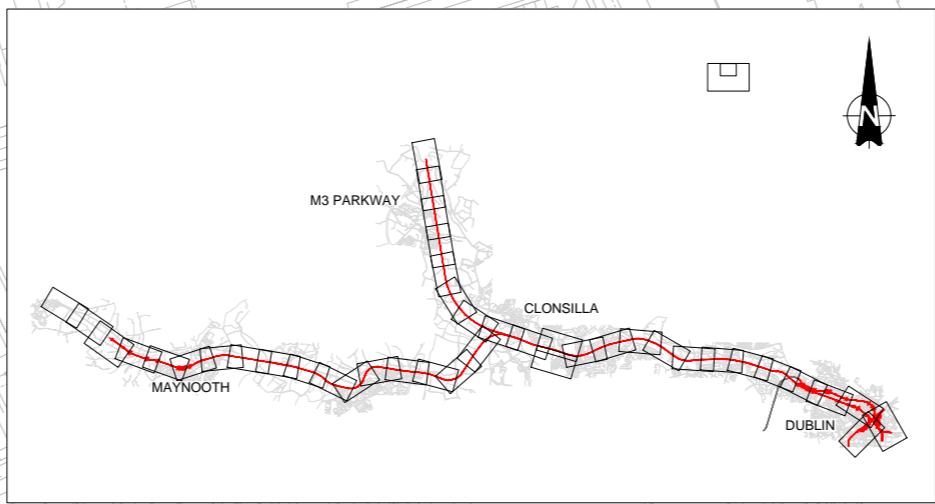
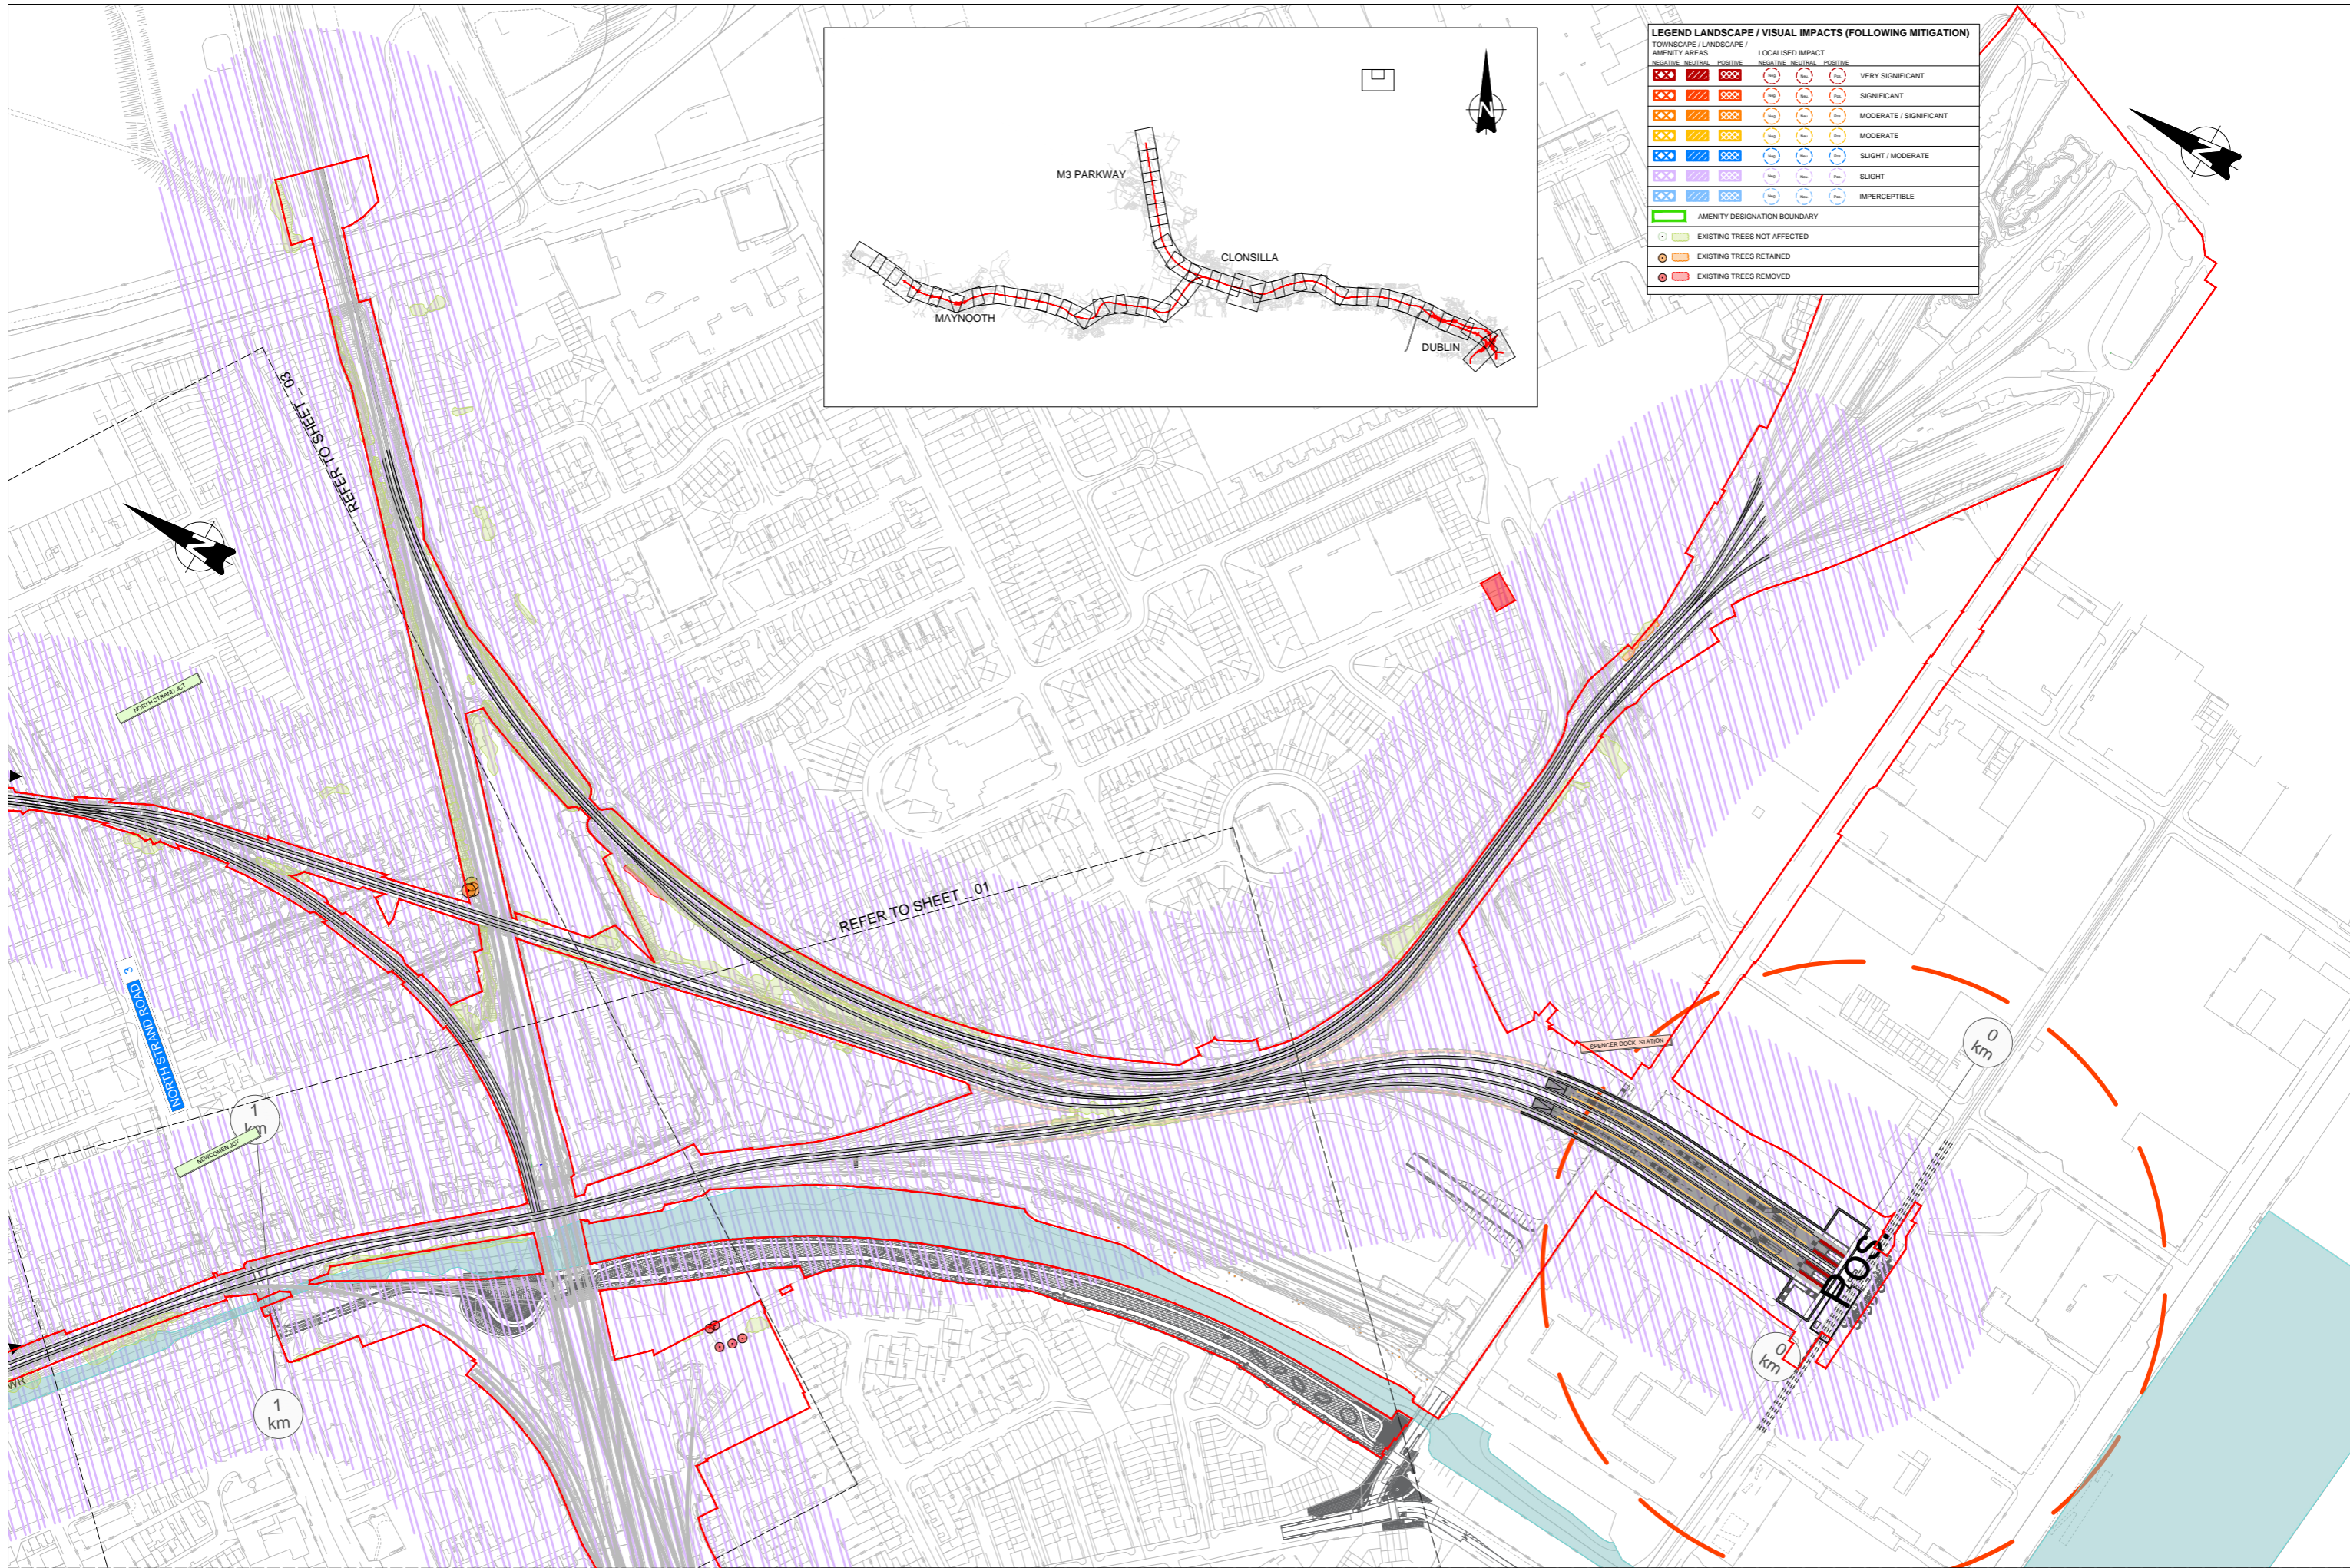


LEGEND LANDSCAPE / VISUAL IMPACTS (FOLLOWING MITIGATION)

TOWNSCAPE / LANDSCAPE / AMENITY AREAS	LOCALISED IMPACT	
NEGATIVE	NEUTRAL	POSITIVE
[Red hatched box]	[Red circle]	[Red circle]
[Orange hatched box]	[Orange circle]	[Orange circle]
[Yellow hatched box]	[Yellow circle]	[Yellow circle]
[Blue hatched box]	[Blue circle]	[Blue circle]
[Purple hatched box]	[Purple circle]	[Purple circle]
[Light blue hatched box]	[Light blue circle]	[Light blue circle]
[Green hatched box]	[Green circle]	[Green circle]
[Green outline]	[Green circle]	[Green circle]
[Green circle]	[Green circle]	[Green circle]
[Orange circle]	[Orange circle]	[Orange circle]
[Red circle]	[Red circle]	[Red circle]

VERY SIGNIFICANT
SIGNIFICANT
MODERATE / SIGNIFICANT
MODERATE
SLIGHT / MODERATE
SLIGHT
IMPERCEPTIBLE

AMENITY DESIGNATION BOUNDARY
EXISTING TREES NOT AFFECTED
EXISTING TREES RETAINED
EXISTING TREES REMOVED

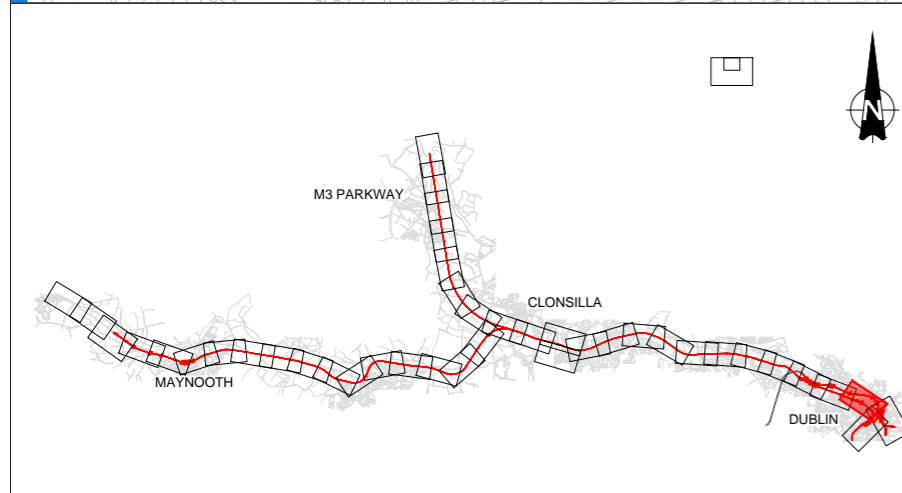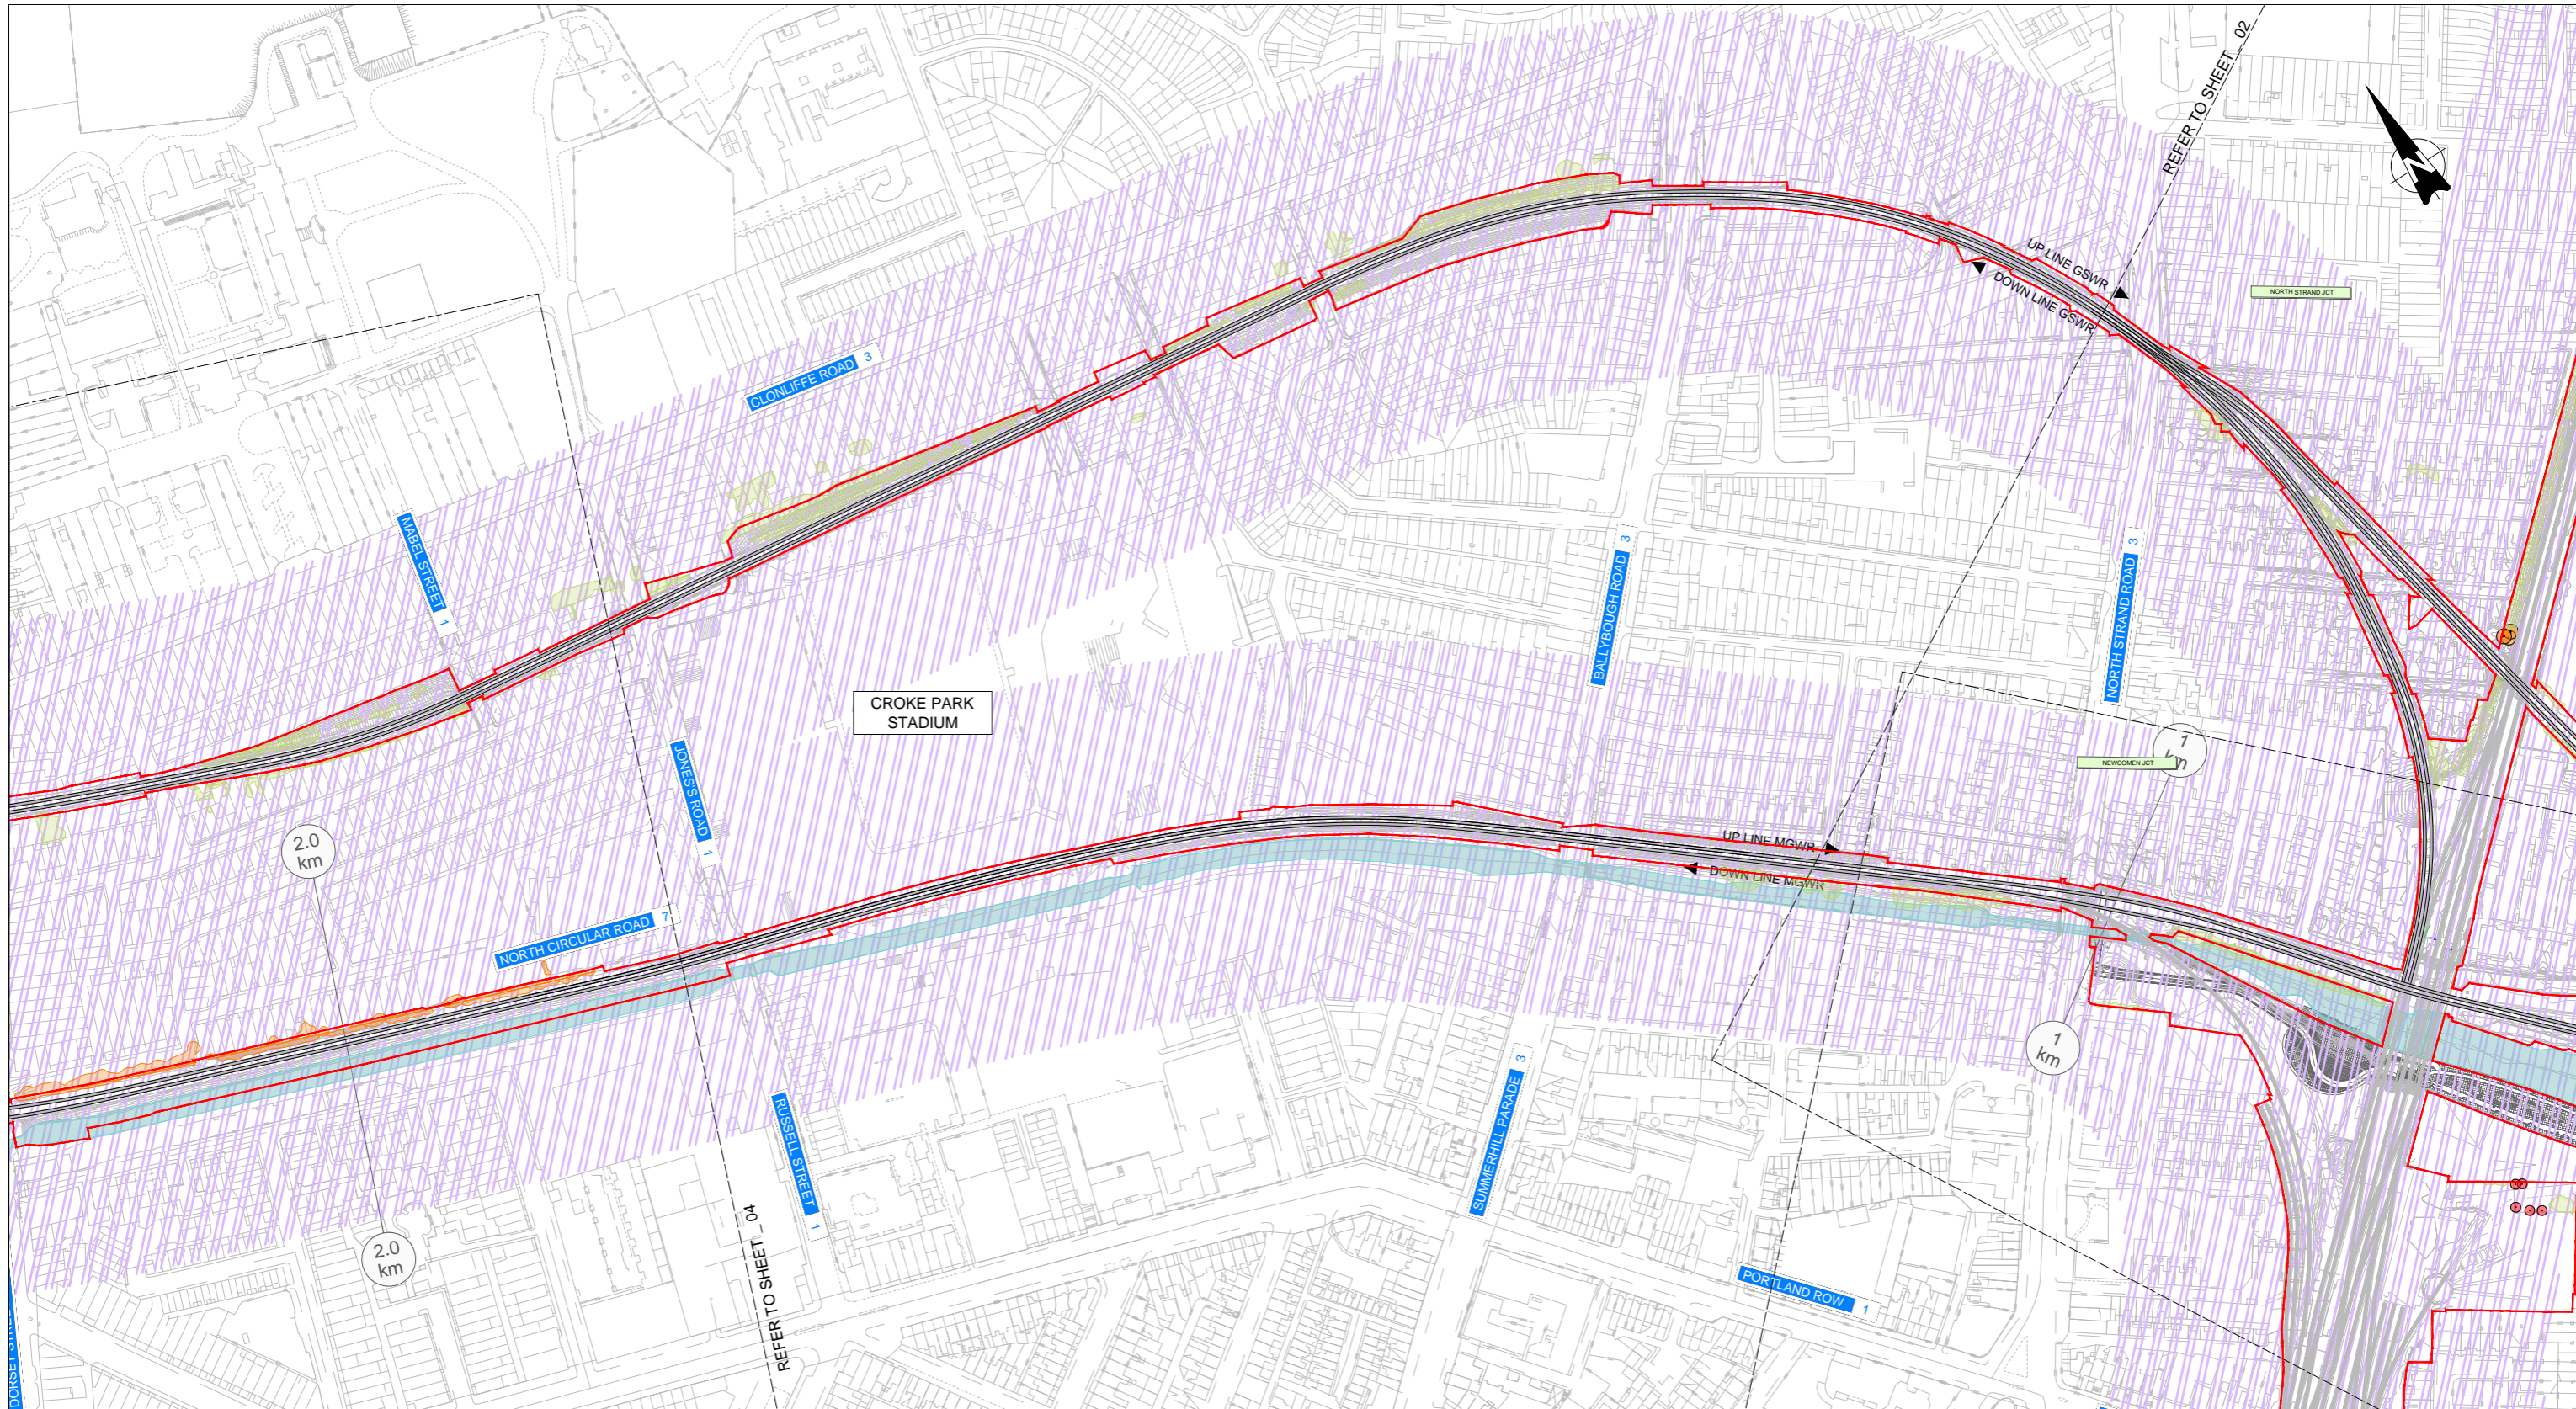

LEGEND LANDSCAPE / VISUAL IMPACTS (FOLLOWING MITIGATION)

TOWNSCAPE / LANDSCAPE / AMENITY AREAS			LOCALISED IMPACT			
NEGATIVE	NEUTRAL	POSITIVE	NEGATIVE	NEUTRAL	POSITIVE	
[Red X]	[Red /]	[Red .]	[Red X]	[Red /]	[Red .]	VERY SIGNIFICANT
[Orange X]	[Orange /]	[Orange .]	[Orange X]	[Orange /]	[Orange .]	SIGNIFICANT
[Yellow X]	[Yellow /]	[Yellow .]	[Yellow X]	[Yellow /]	[Yellow .]	MODERATE / SIGNIFICANT
[Light Blue X]	[Light Blue /]	[Light Blue .]	[Light Blue X]	[Light Blue /]	[Light Blue .]	MODERATE
[Blue X]	[Blue /]	[Blue .]	[Blue X]	[Blue /]	[Blue .]	SLIGHT / MODERATE
[Light Purple X]	[Light Purple /]	[Light Purple .]	[Light Purple X]	[Light Purple /]	[Light Purple .]	SLIGHT
[Purple X]	[Purple /]	[Purple .]	[Purple X]	[Purple /]	[Purple .]	IMPERCEPTIBLE
[Green Outline]						AMENITY DESIGNATION BOUNDARY
[Green Circle]						EXISTING TREES NOT AFFECTED
[Orange Circle]						EXISTING TREES RETAINED
[Red Circle]						EXISTING TREES REMOVED

REV.	DATE	DESCRIPTION	AC	TB	BC
V01	April 2022	PLANNING ISSUE			
PRODUCED BY/REVIEWED BY/APPROVED BY					

© Irish Rail (2021). This drawing is confidential and the copyright in it is owned by Irish Rail. This drawing must not be either loaned, copied or otherwise reproduced in whole or in part or used for any purpose without the prior permission of Irish Rail.
 © Ordnance Survey Ireland and Government of Ireland. All rights reserved. All data used for this drawing are printed under "Copyright Ordnance Survey Ireland".
 Some of the 2019 OS Vector Data (OS) used here is derived from 2015/16 OS Vector Data.
 All elevations are in metres and refer to OS datum (OSGM02) unless stated as defined by existing Project Control.
 All coordinates are in Irish Transverse Mercator Grid (ITM) as defined by OS active GPS station Tallaght Colliery (T115).

Client: **Transportation Infrastructure Authority (TIA)**

Consultant: **IDOM**, **NTA** (National Transport Authority), **Irish Rail**, **IROD**



Project: **DART+ West**

Drawing Title: **LANDSCAPE AND VISUAL IMPACTS SHEET 03**

Scale: 1:1250 @ A0 1:5000 @ A4


Drawing Number: **MAY MDC LAN ROUT DR U 15002 D**

Date: April 2022 | Job No: P1101086 | Status: F1-Approved & accepted | Rev: V01 | Sheet: 03 of 41

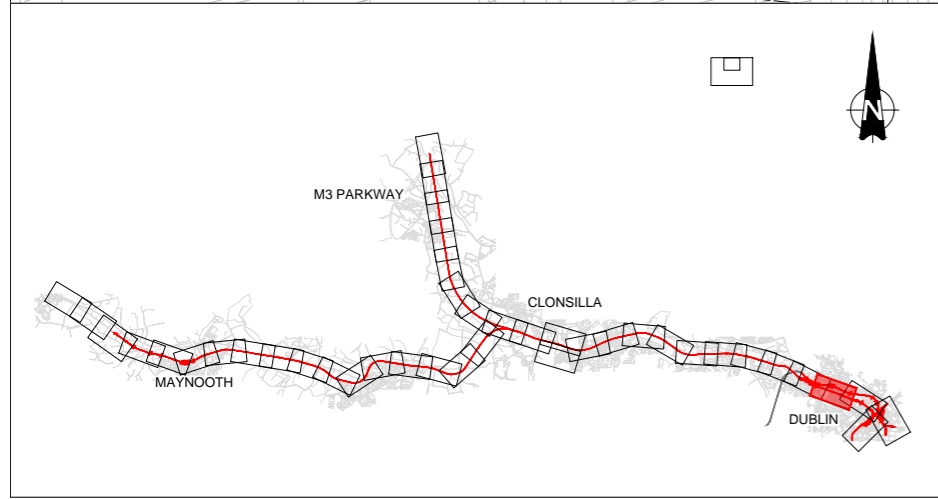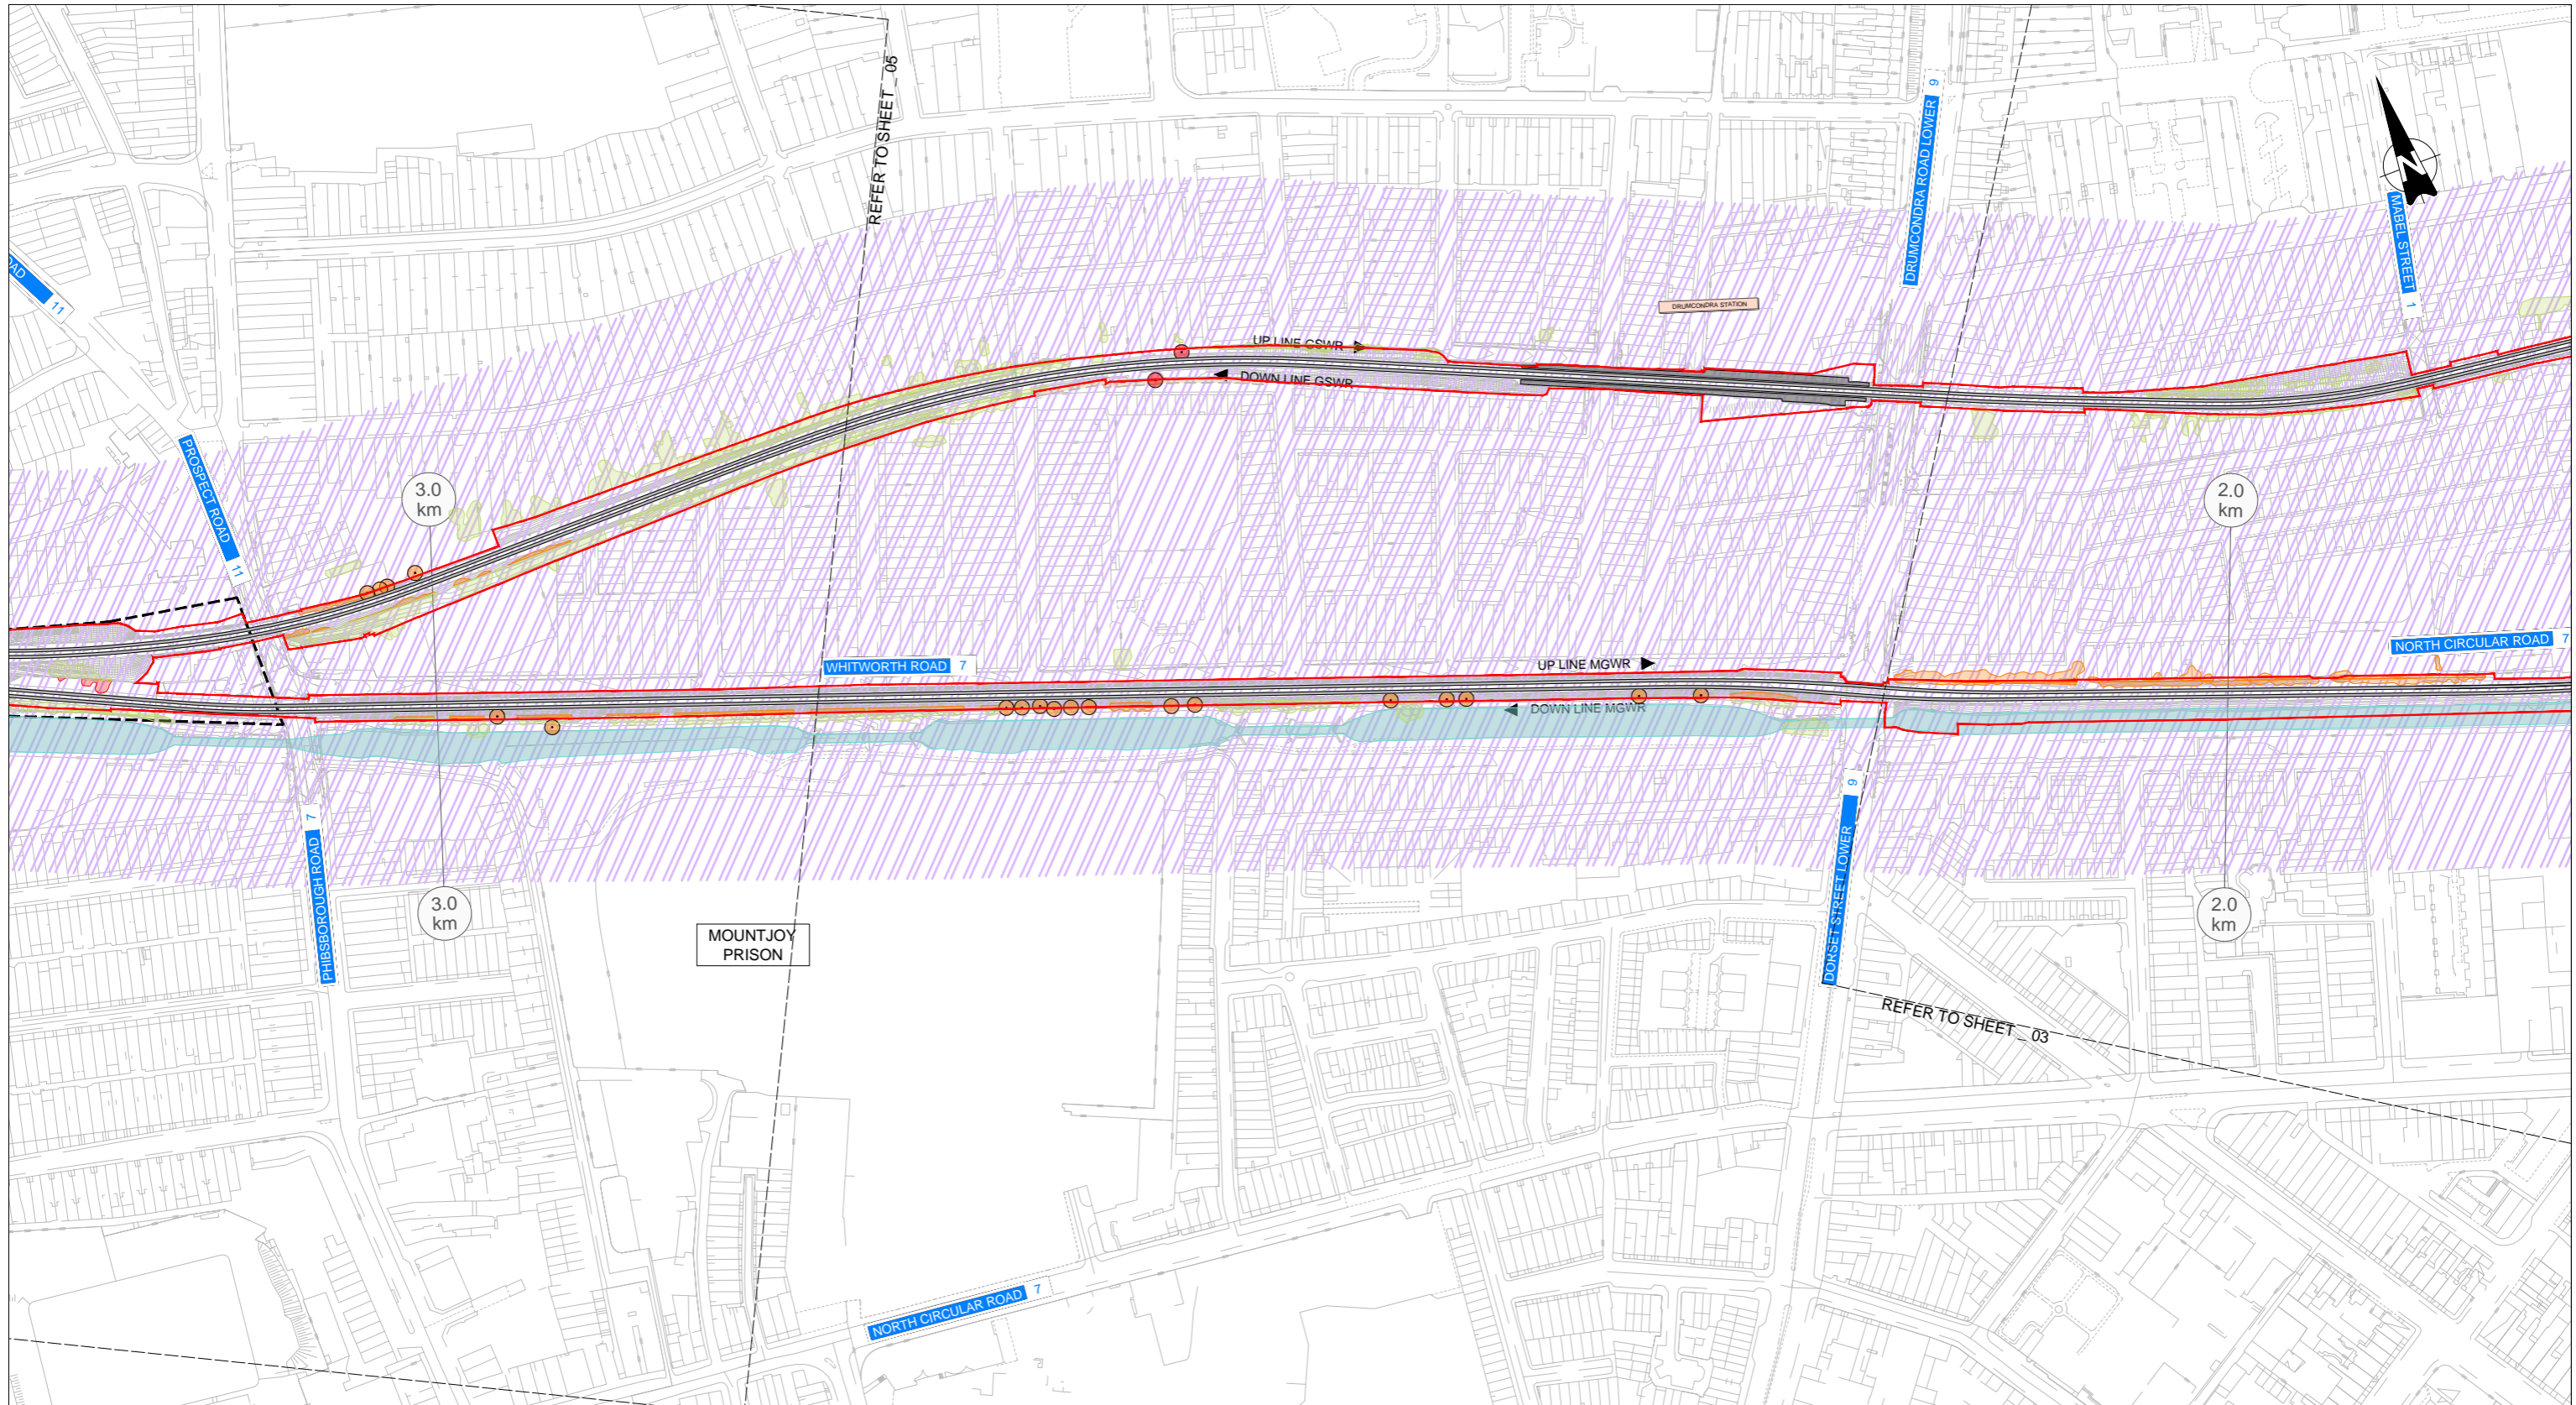

LEGEND LANDSCAPE / VISUAL IMPACTS (FOLLOWING MITIGATION)						
TOWNSCAPE / LANDSCAPE / AMENITY AREAS		LOCALISED IMPACT				
NEGATIVE	NEUTRAL	POSITIVE	NEGATIVE	NEUTRAL	POSITIVE	
						VERY SIGNIFICANT
						SIGNIFICANT
						MODERATE / SIGNIFICANT
						MODERATE
						SLIGHT / MODERATE
						SLIGHT
						IMPERCEPTIBLE
AMENITY DESIGNATION BOUNDARY						
EXISTING TREES NOT AFFECTED						
EXISTING TREES RETAINED						
EXISTING TREES REMOVED						

Client				Project								
Consultant				Drawing Title	LANDSCAPE AND VISUAL IMPACTS SHEET 04							
REV. DATE DESCRIPTION	AC	TB	BC	Scale:	1:1250 @ A0 1:5000 @ A4							
V01 April 2022 PLANNING ISSUE				0 15.625 31.25 62.5	Drawing Number Project Discipline Location Type Role Number Phase	MAY MDC LAN ROUT DR U 15003 D						
<small>© Irish Rail (2021). This drawing is confidential and the copyright in it is owned by Irish Rail. This drawing must not be either loaned, copied or otherwise reproduced in whole or in part or used for any purpose without the prior permission of Irish Rail. <small>© Ordnance Survey Ireland and Government of Ireland. All rights reserved. All data used for plans are printed under "Copyright Ordnance Survey Ireland". <small>Some of the 2019/2020 OS aerial photography (OS) data files is derived from 2015/2016 Aerial Photography (AP) data files. <small>All elevations are in metres and relate to OS's Geoid Model (OSGM03) Mean Head as defined by existing Project Control. <small>All Coordinates are in Irish Transverse Mercator Grid (ITM) as defined by OS's active GPS station Tallaght College (TLLG).</small> </small> </small></small></small>				Date:	April 2022	Job No.:	P101086	Status:	F1-Approved & accepted	Rev.:	V01	Sheet: 04 of 41

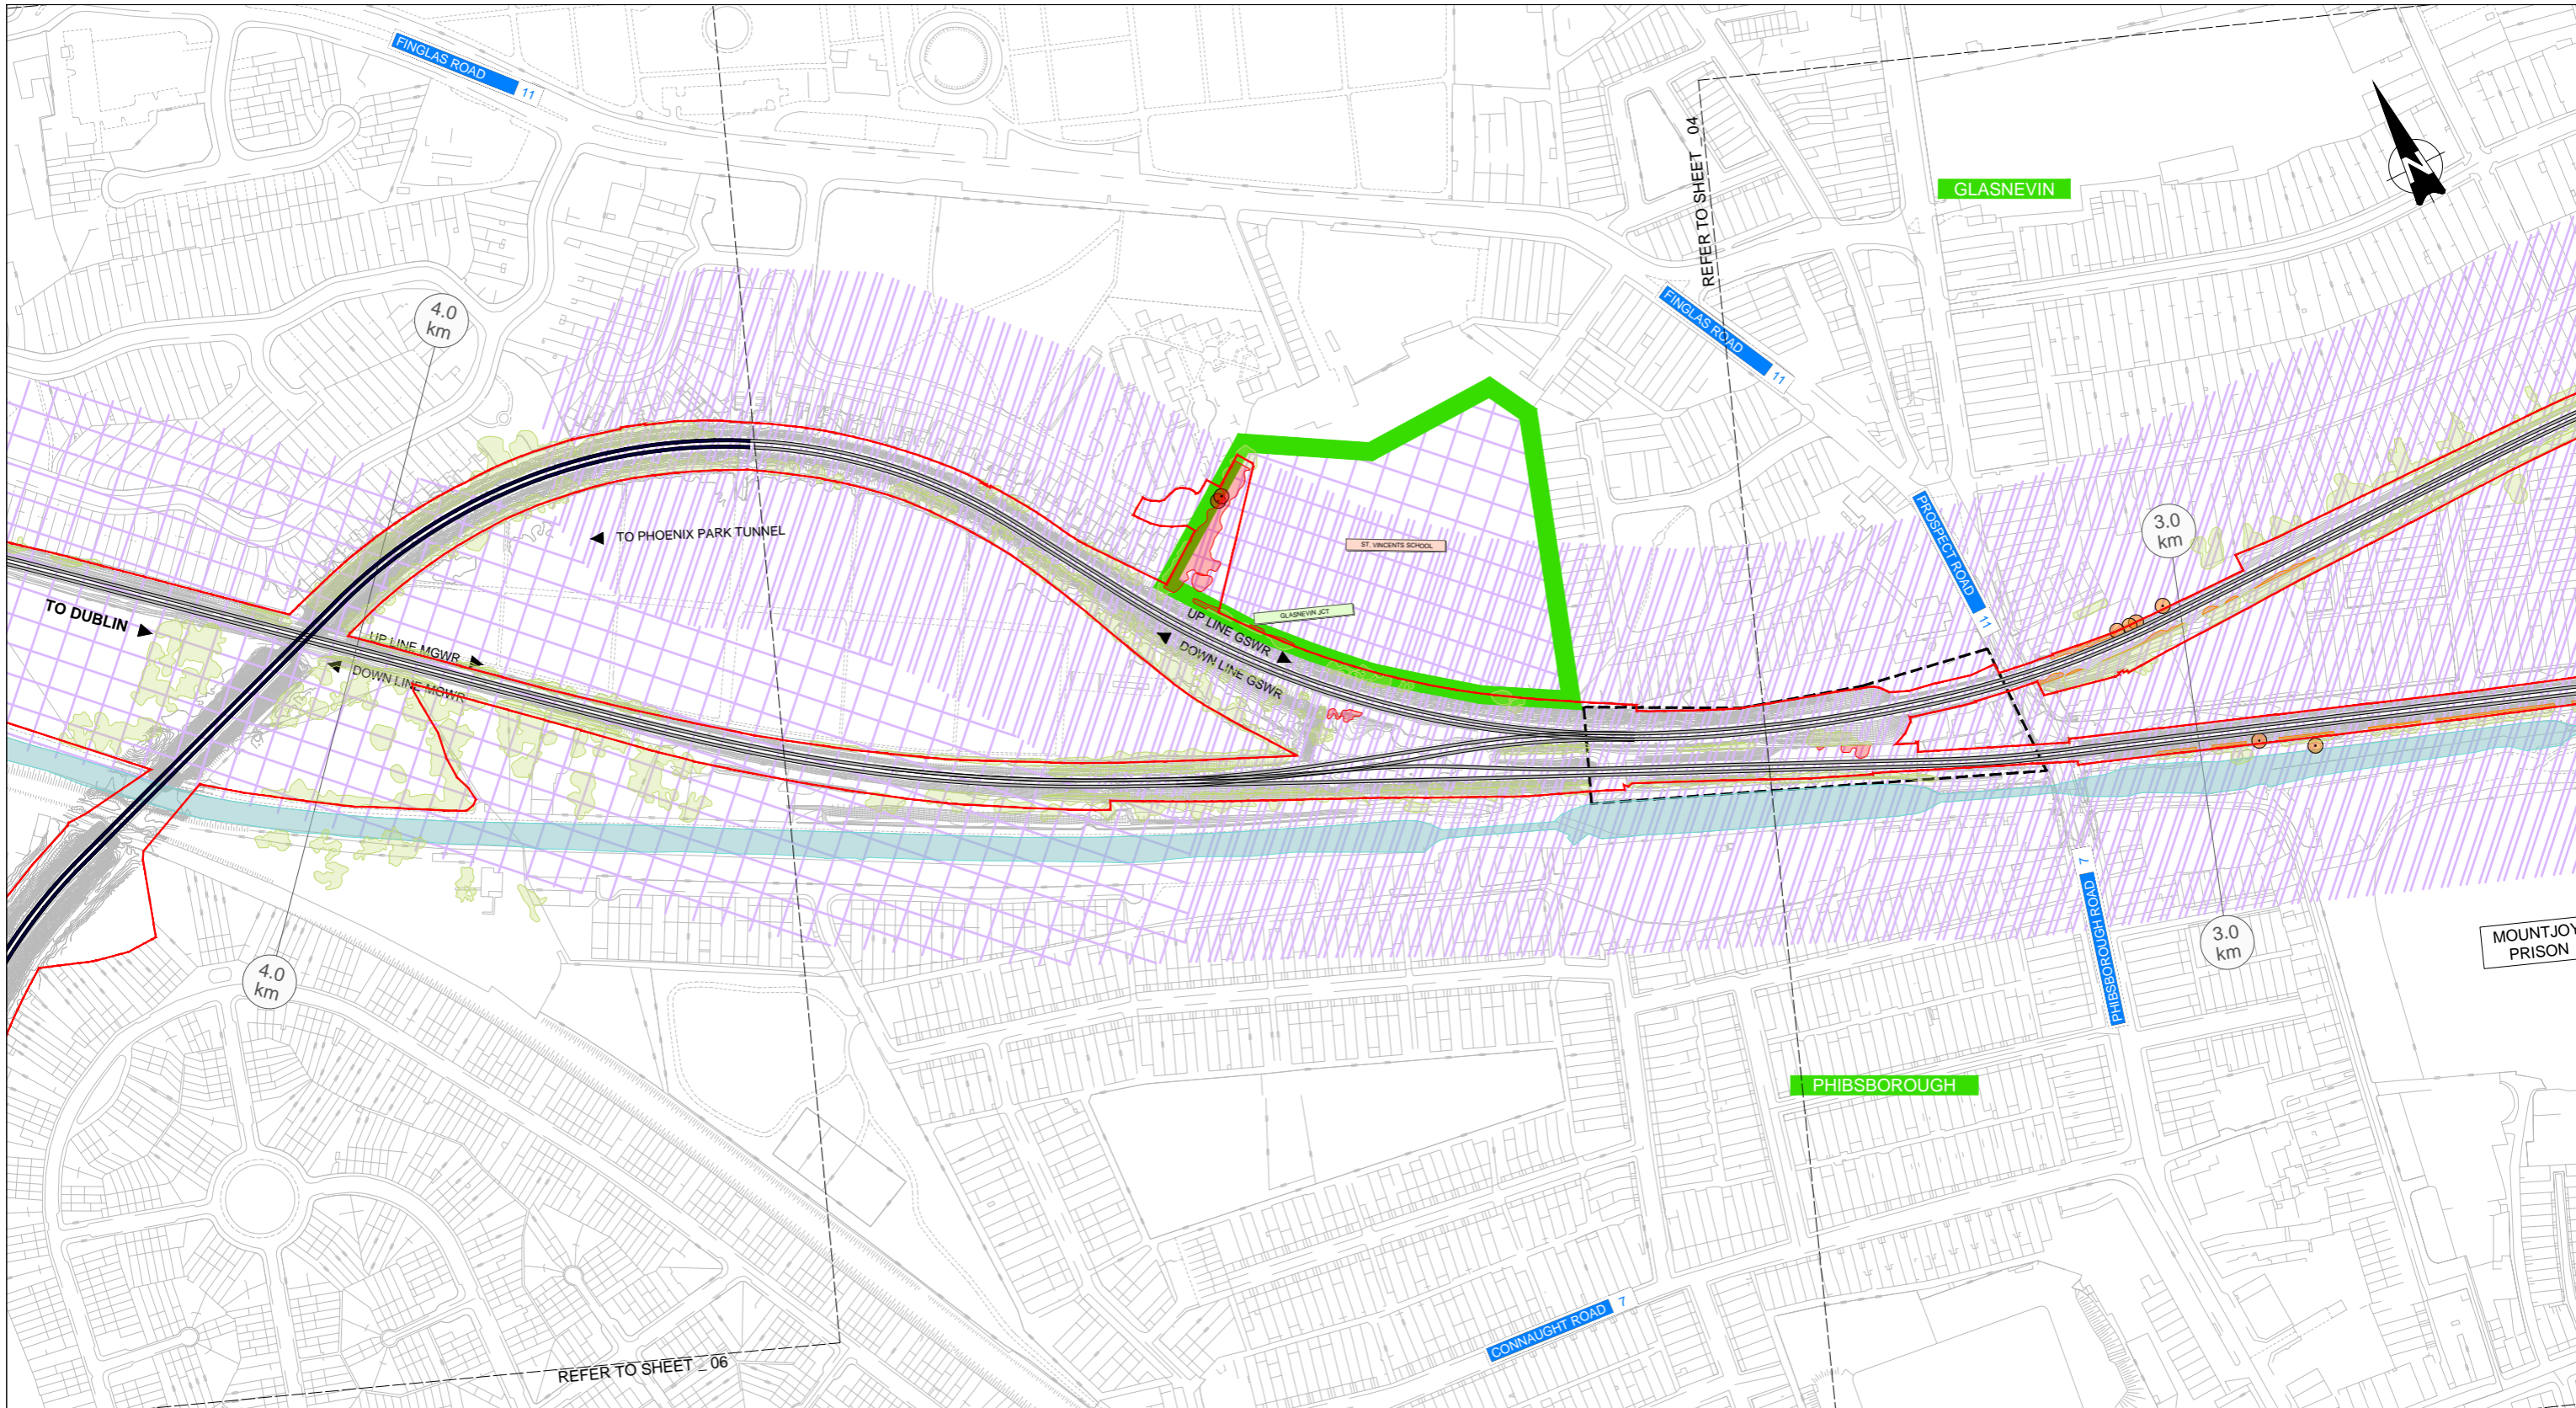

LEGEND LANDSCAPE / VISUAL IMPACTS (FOLLOWING MITIGATION)

TOWNSCAPE / LANDSCAPE / AMENITY AREAS			LOCALISED IMPACT			
NEGATIVE	NEUTRAL	POSITIVE	NEGATIVE	NEUTRAL	POSITIVE	
						VERY SIGNIFICANT
						SIGNIFICANT
						MODERATE / SIGNIFICANT
						MODERATE
						SLIGHT / MODERATE
						SLIGHT
						IMPERCEPTIBLE
AMENITY DESIGNATION BOUNDARY						
EXISTING TREES NOT AFFECTED						
EXISTING TREES RETAINED						
EXISTING TREES REMOVED						

REV.	DATE	DESCRIPTION	AC	TB	BC
V01	April 2022	PLANNING ISSUE			

PRODUCED BY: REVIEWED BY: APPROVED BY:

Client:

Consultant:



Project:

Drawing Title: LANDSCAPE AND VISUAL IMPACTS SHEET 05

Scale: 1:1250 @ A0 1:5000 @ A4



Drawing Number: MAY MDC LAN ROUT DR U 15004 D

Date: April 2022 Job No: P1101086 Status: F1-Approved & accepted Rev: V01 Sheet: 05 of 41

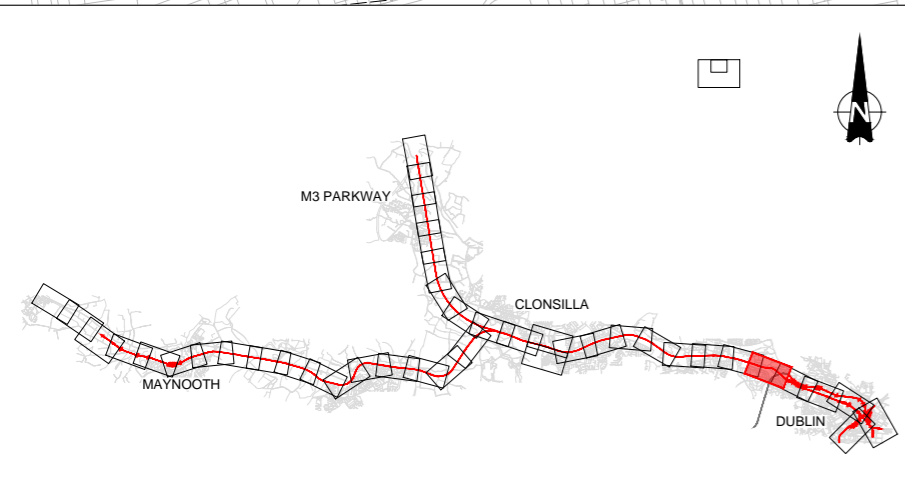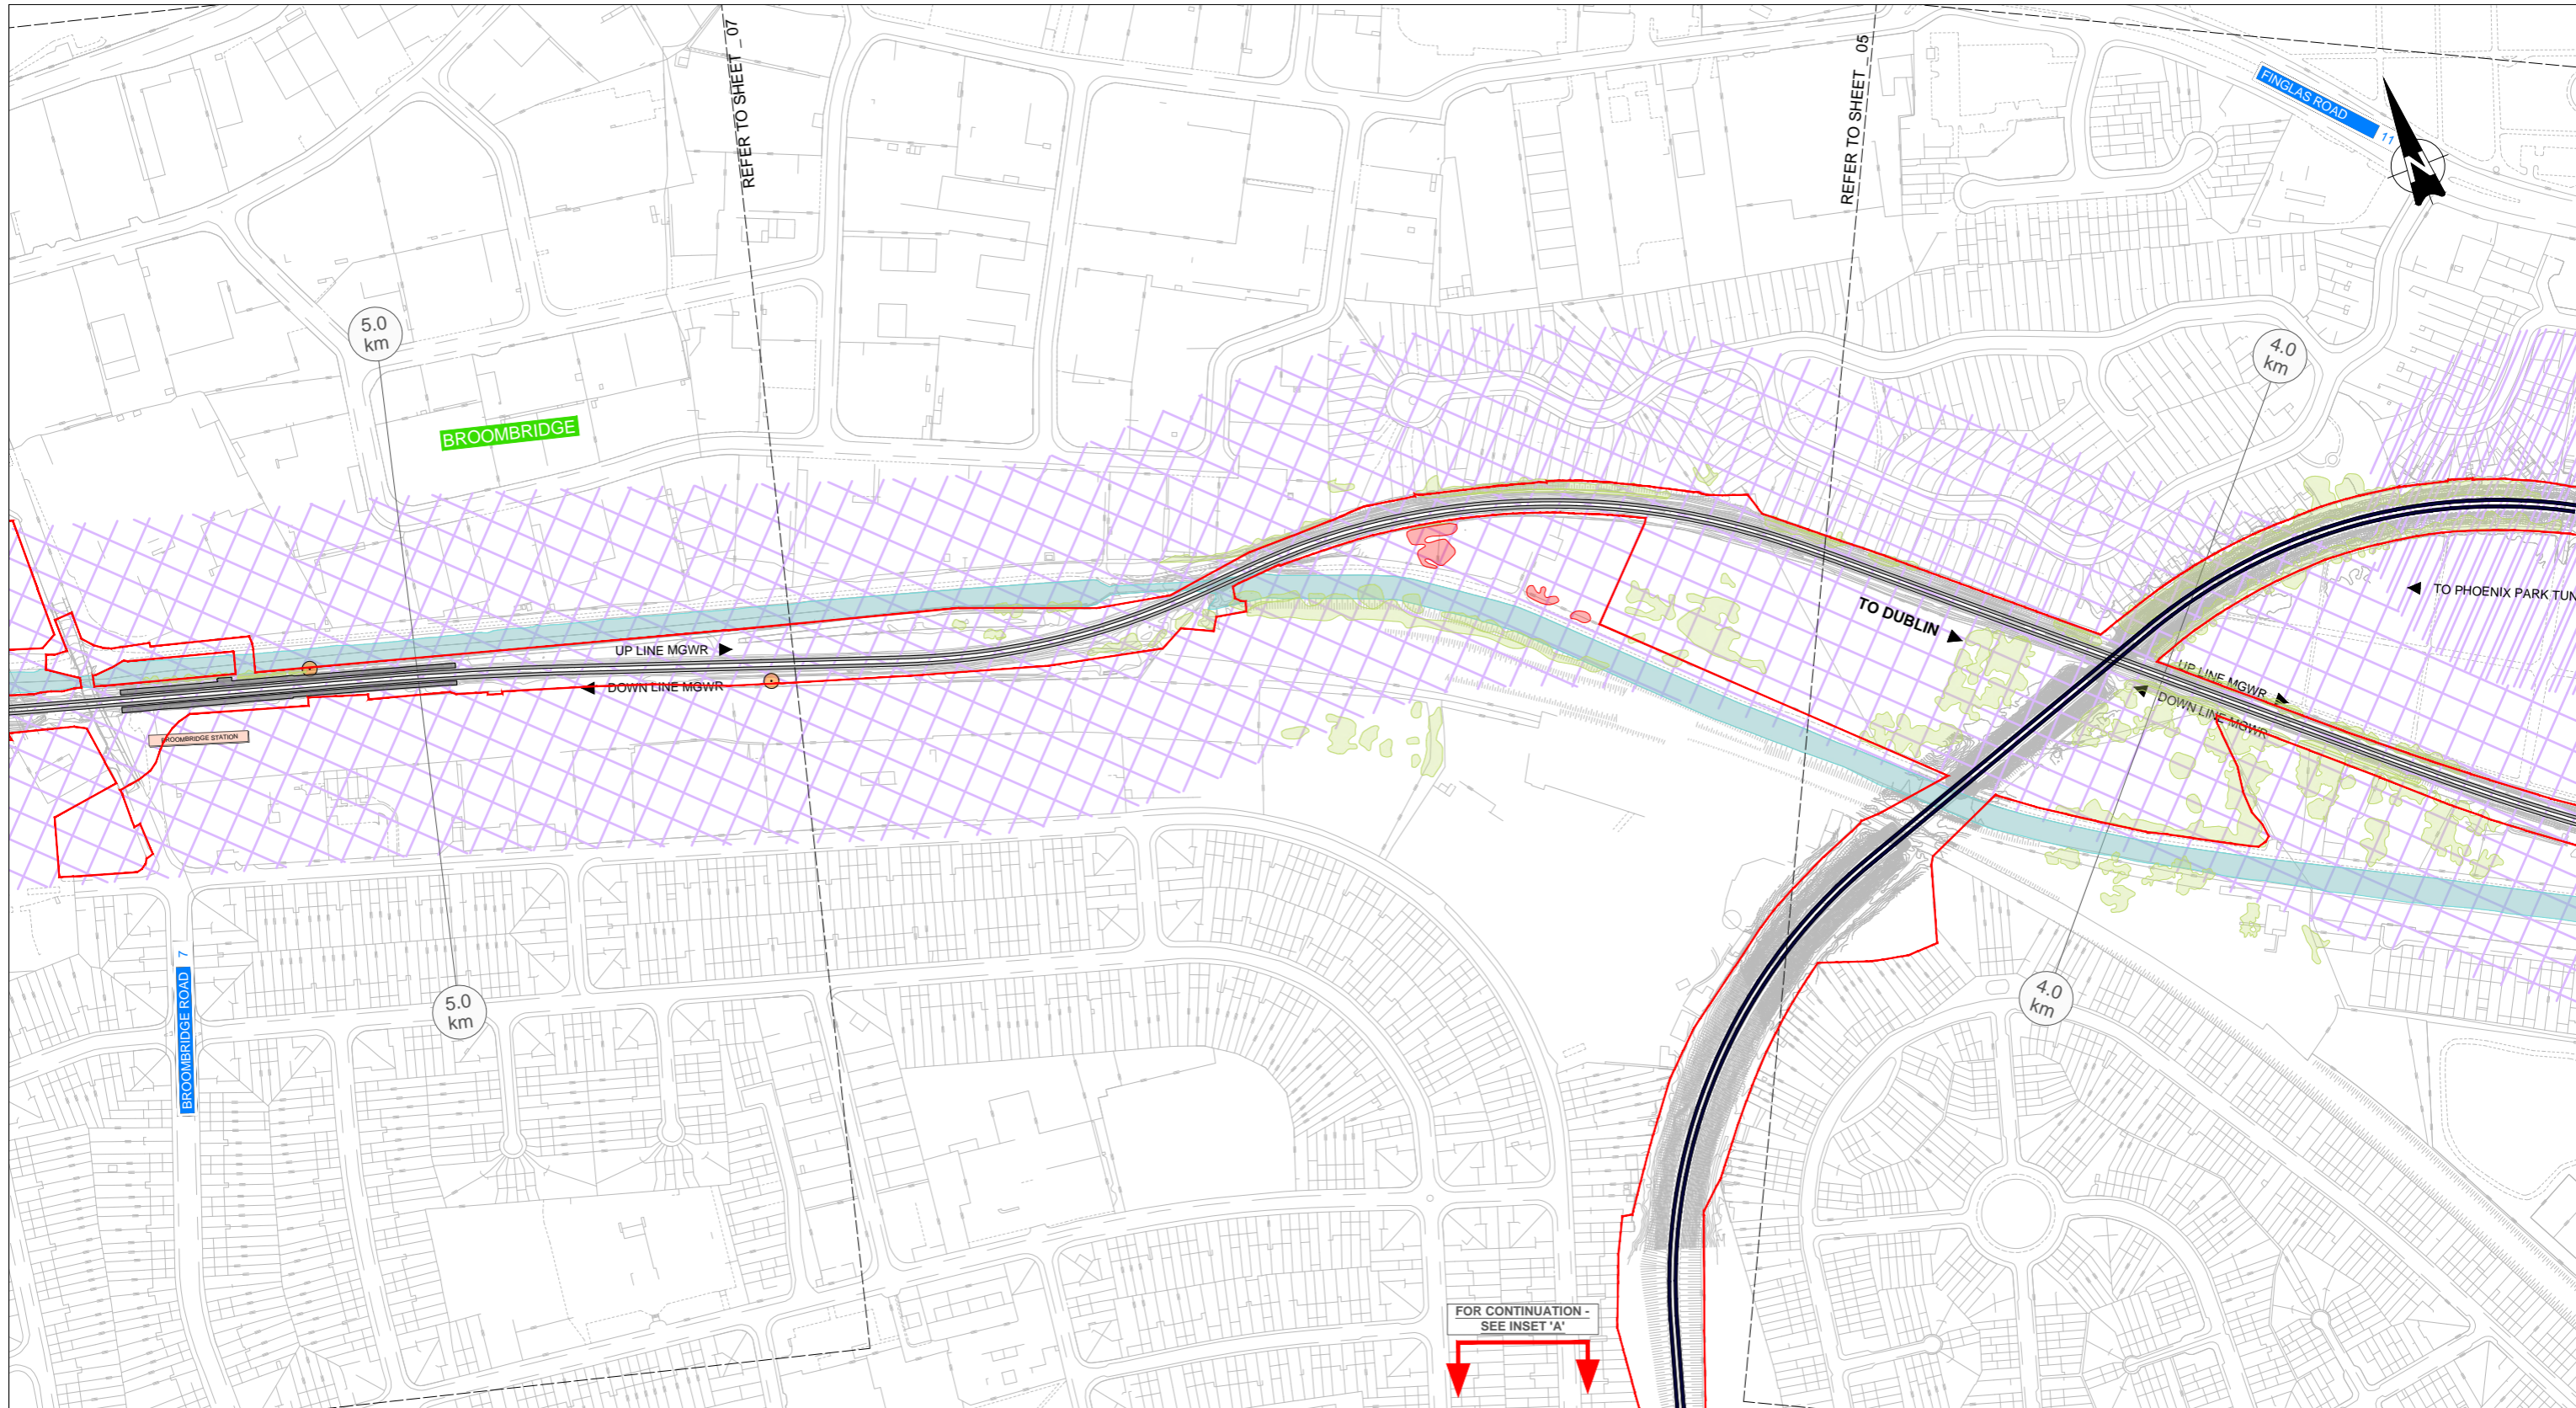

LEGEND LANDSCAPE / VISUAL IMPACTS (FOLLOWING MITIGATION)						
TOWNSCAPE / LANDSCAPE / AMENITY AREAS		LOCALISED IMPACT				
NEGATIVE	NEUTRAL	POSITIVE	NEGATIVE	NEUTRAL	POSITIVE	
[Red X]	[Red]	[Red]	[Red]	[Red]	[Red]	VERY SIGNIFICANT
[Orange X]	[Orange]	[Orange]	[Orange]	[Orange]	[Orange]	SIGNIFICANT
[Yellow X]	[Yellow]	[Yellow]	[Yellow]	[Yellow]	[Yellow]	MODERATE / SIGNIFICANT
[Light Blue X]	[Light Blue]	[Light Blue]	[Light Blue]	[Light Blue]	[Light Blue]	MODERATE
[Blue X]	[Blue]	[Blue]	[Blue]	[Blue]	[Blue]	SLIGHT / MODERATE
[Purple X]	[Purple]	[Purple]	[Purple]	[Purple]	[Purple]	SLIGHT
[Light Purple X]	[Light Purple]	[Light Purple]	[Light Purple]	[Light Purple]	[Light Purple]	IMPERCEPTIBLE
[Green Outline]						AMENITY DESIGNATION BOUNDARY
[Green Circle]						EXISTING TREES NOT AFFECTED
[Orange Circle]						EXISTING TREES RETAINED
[Red Circle]						EXISTING TREES REMOVED

Client				Project									
Consultant				Drawing Title	LANDSCAPE AND VISUAL IMPACTS SHEET 06								
REV. DATE DESCRIPTION	AC	TB	BC	Scale:	1:1250 @ A0 1:5000 @ A4								
V01 April 2022 PLANNING ISSUE				0 15.625 31.25 62.5	Drawing Number Project Originator Discipline Location Type Role Number Phase	MAY MDC LAN ROUT DR U 15005 D							
<small>© Iron Road (2021). This drawing is confidential and the copyright in it is owned by Iron Road. This drawing must not be either copied, reproduced or otherwise reproduced in whole or in part or used for any purpose without the prior permission of Iron Road. <small>© Ordnance Survey Ireland and Government of Ireland. All rights reserved. Data used for planning under "Copyright Ordnance Survey Ireland". <small>Some of the 2019/2020 aerial data is © Crown Copyright. All other data is © Ordnance Survey Ireland. <small>All elevations are in metres and relate to OSI Geoid Model (OSGM03). Mains must be defined by existing Project Control. <small>All coordinates are in Irish Transverse Mercator Grid (RTM) as defined by OSI active GPS station Tallaght College (TLL10).</small> </small> </small></small></small>				Date:	April 2022	Job No.:	P/101086	Status:	F1-Approved & accepted	Rev.:	V01	Sheet:	06 of 41

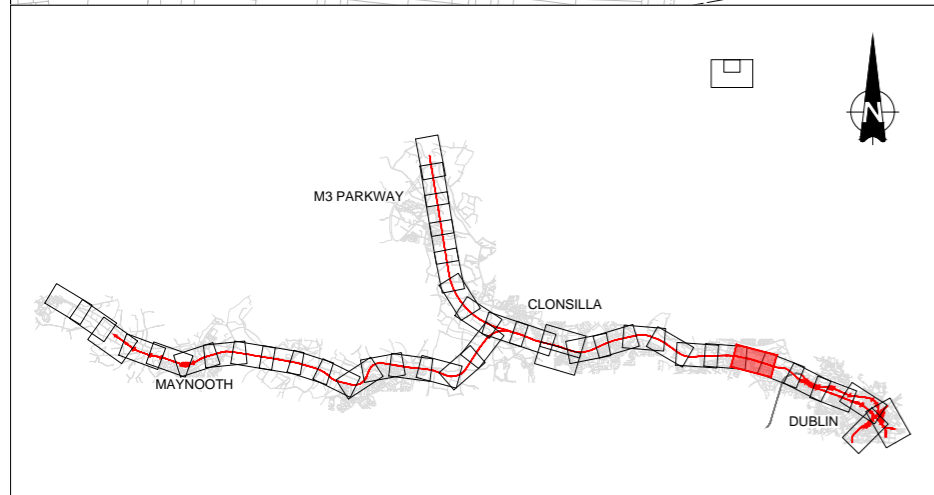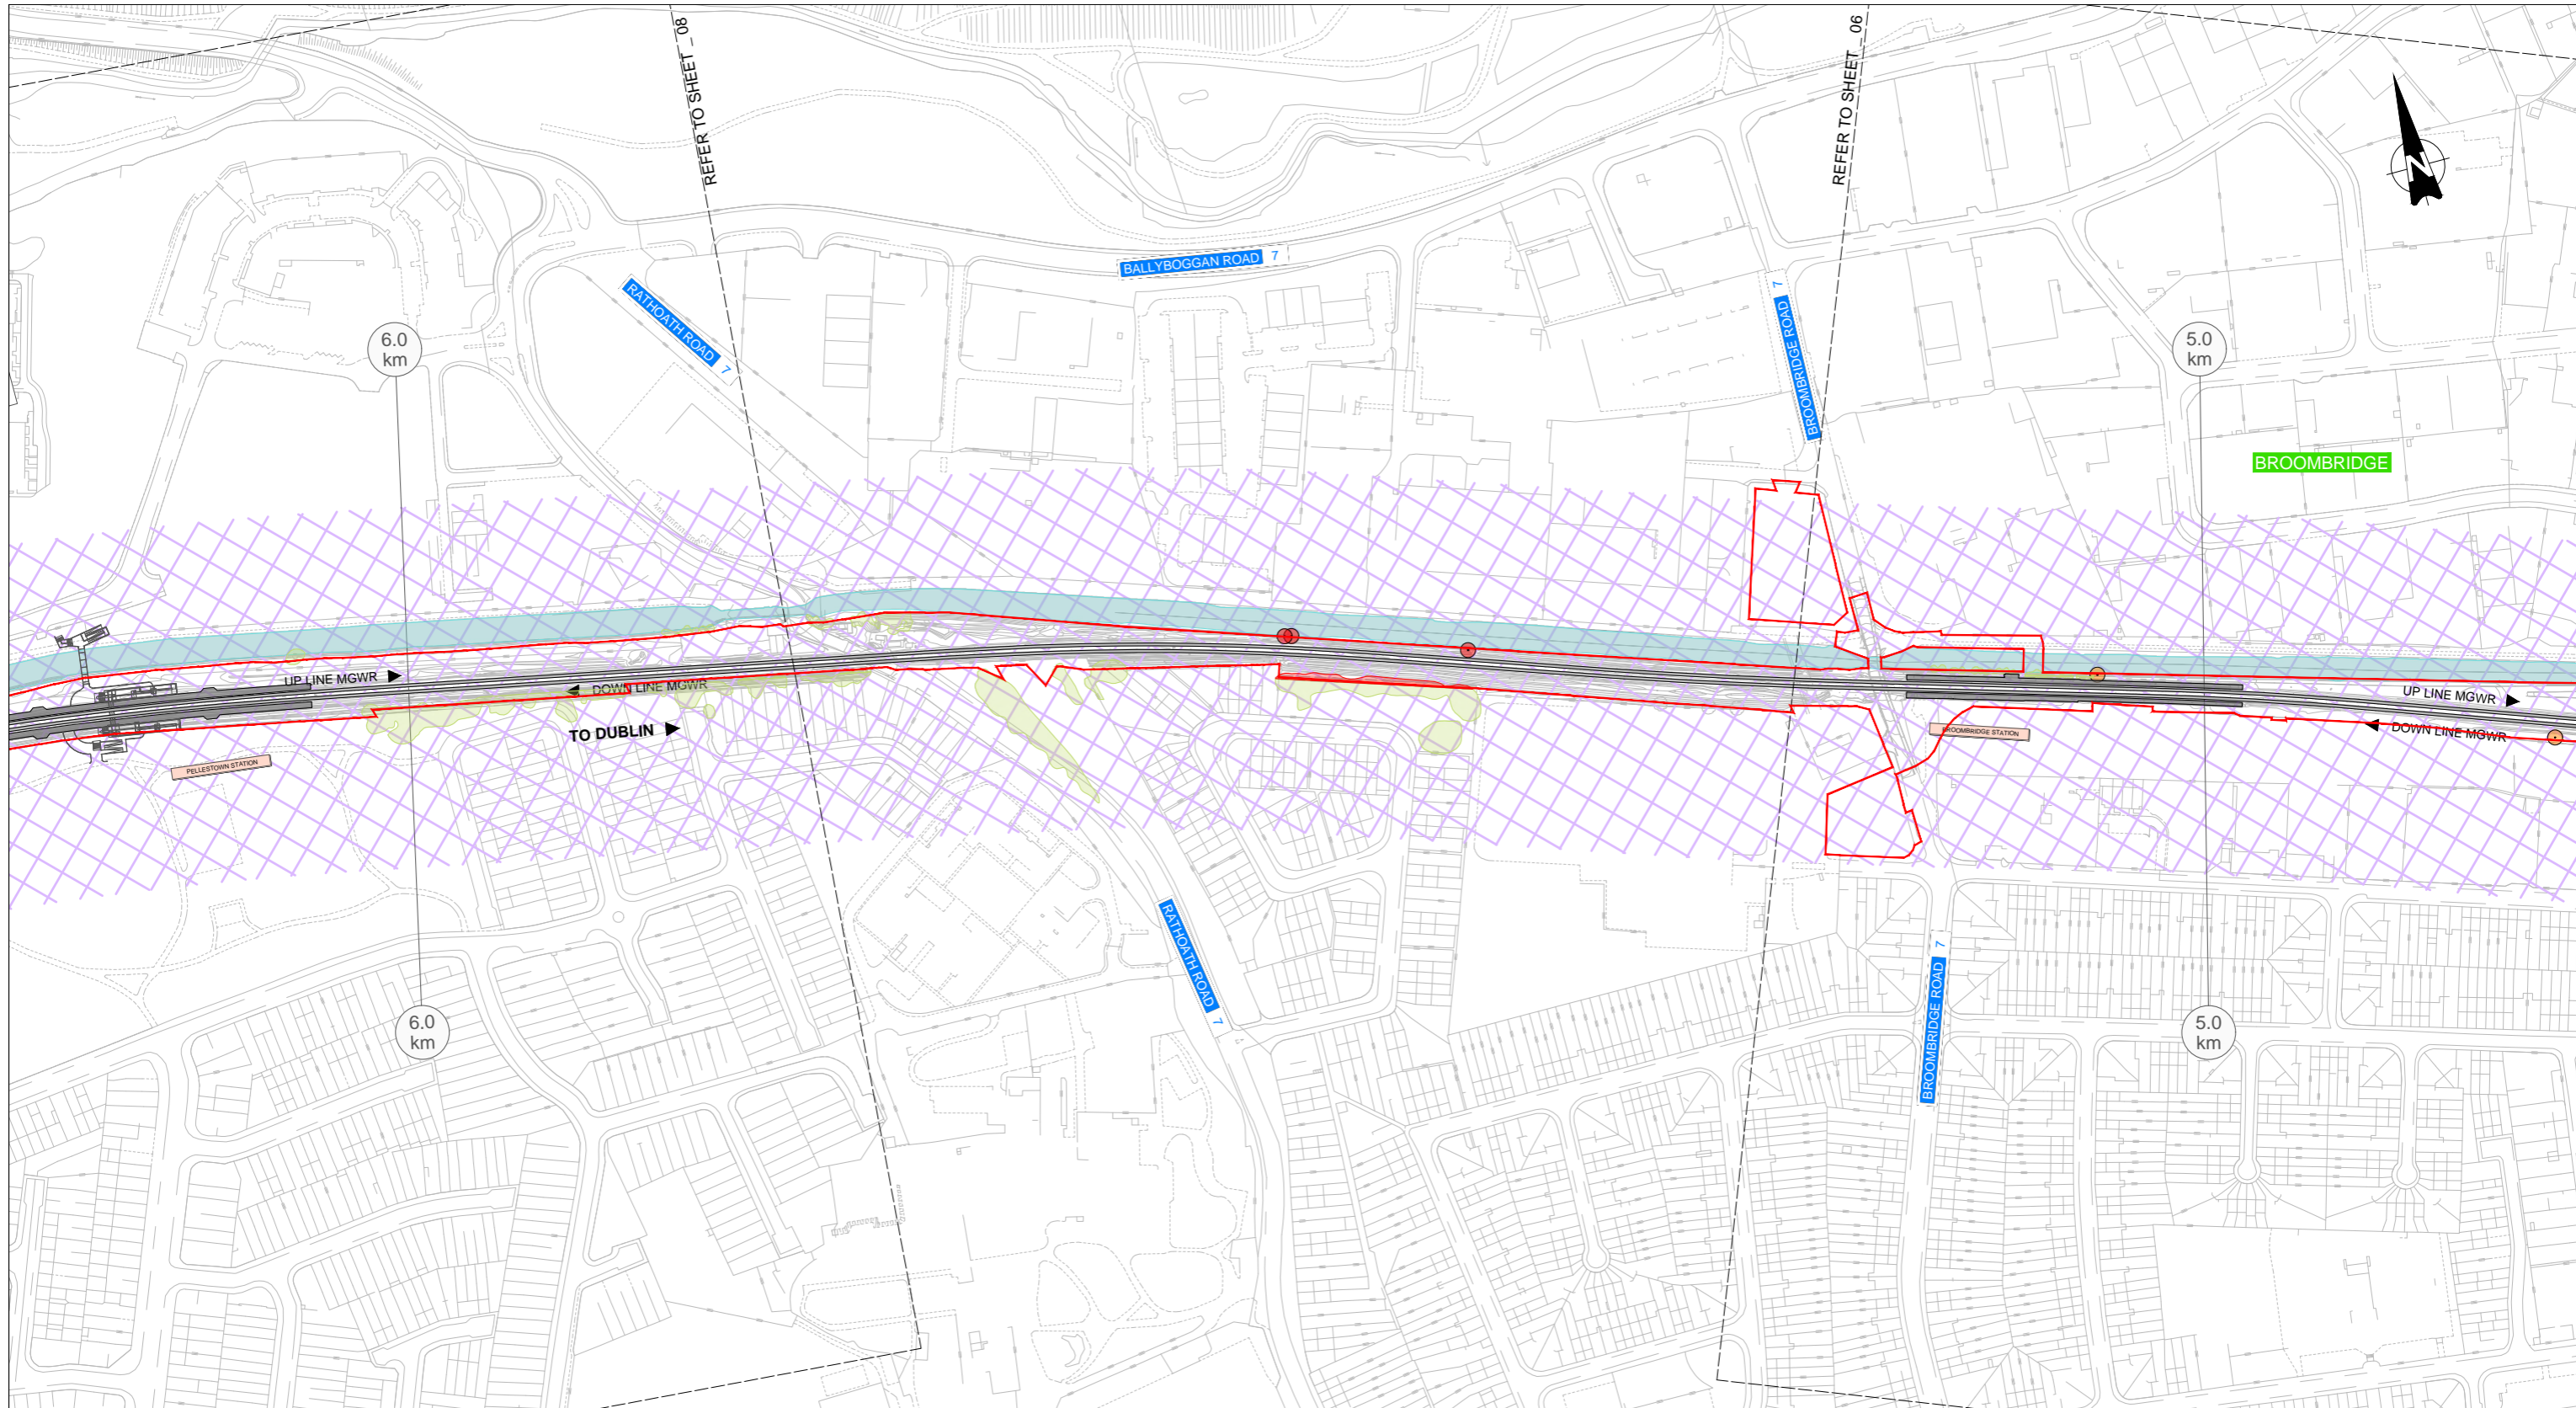

REV.	DATE	DESCRIPTION	AC	TB	BC
V01	April 2022	PLANNING ISSUE			
PRODUCED BY/REVIEWED BY/APPROVED BY					

© Irish Rail (2021). This drawing is confidential and the copyright in it is owned by Irish Rail. This drawing must not be either loaned, copied or otherwise reproduced in whole or in part or used for any purpose without the prior permission of Irish Rail.
 © Ordnance Survey Ireland and Government of Ireland. All rights reserved. Data used for this plan are printed under "Copyright Ordnance Survey Ireland".
 Some of the 2019 OS Vector Data or OS Contour Data is derived from 2015 OS Vector Data.
 All elevations are in metres and relate to OSi Geoid Model (OSGM02). Mean Sea Level as defined by existing Project Control.
 All Coordinates are in Irish Transverse Mercator Grid (RTM) as defined by OSi active GPS station Tallaght College (TLL10).

Client

Consultant

Project

Drawing Title: LANDSCAPE AND VISUAL IMPACTS SHEET 07



Scale: 1:1250 @ A0 1:5000 @ A4

Drawing Number | Project | Originator | Discipline | Location | Type | Role | Number | Phase
 MAY MDC LAN ROUT DR U 15006 D

Date: April 2022 | Job No: P/101086 | Status: F1-Approved & accepted | Rev: V01 | Sheet: 07 of 41

LEGEND LANDSCAPE / VISUAL IMPACTS (FOLLOWING MITIGATION)

TOWNSCAPE / LANDSCAPE / AMENITY AREAS		LOCALISED IMPACT		
NEGATIVE	NEUTRAL	NEGATIVE	NEUTRAL	POSITIVE
				VERY SIGNIFICANT
				SIGNIFICANT
				MODERATE / SIGNIFICANT
				MODERATE
				SLIGHT / MODERATE
				SLIGHT
				IMPERCEPTIBLE
AMENITY DESIGNATION BOUNDARY				
EXISTING TREES NOT AFFECTED				
EXISTING TREES RETAINED				
EXISTING TREES REMOVED				

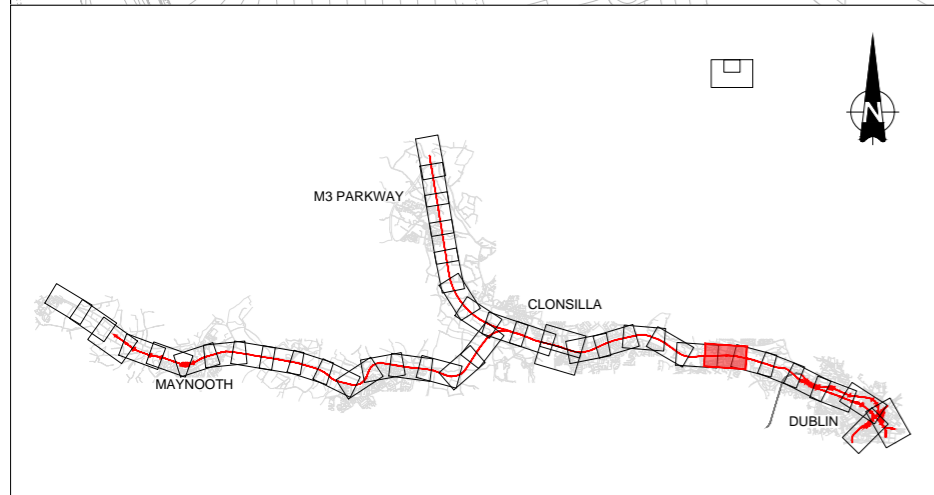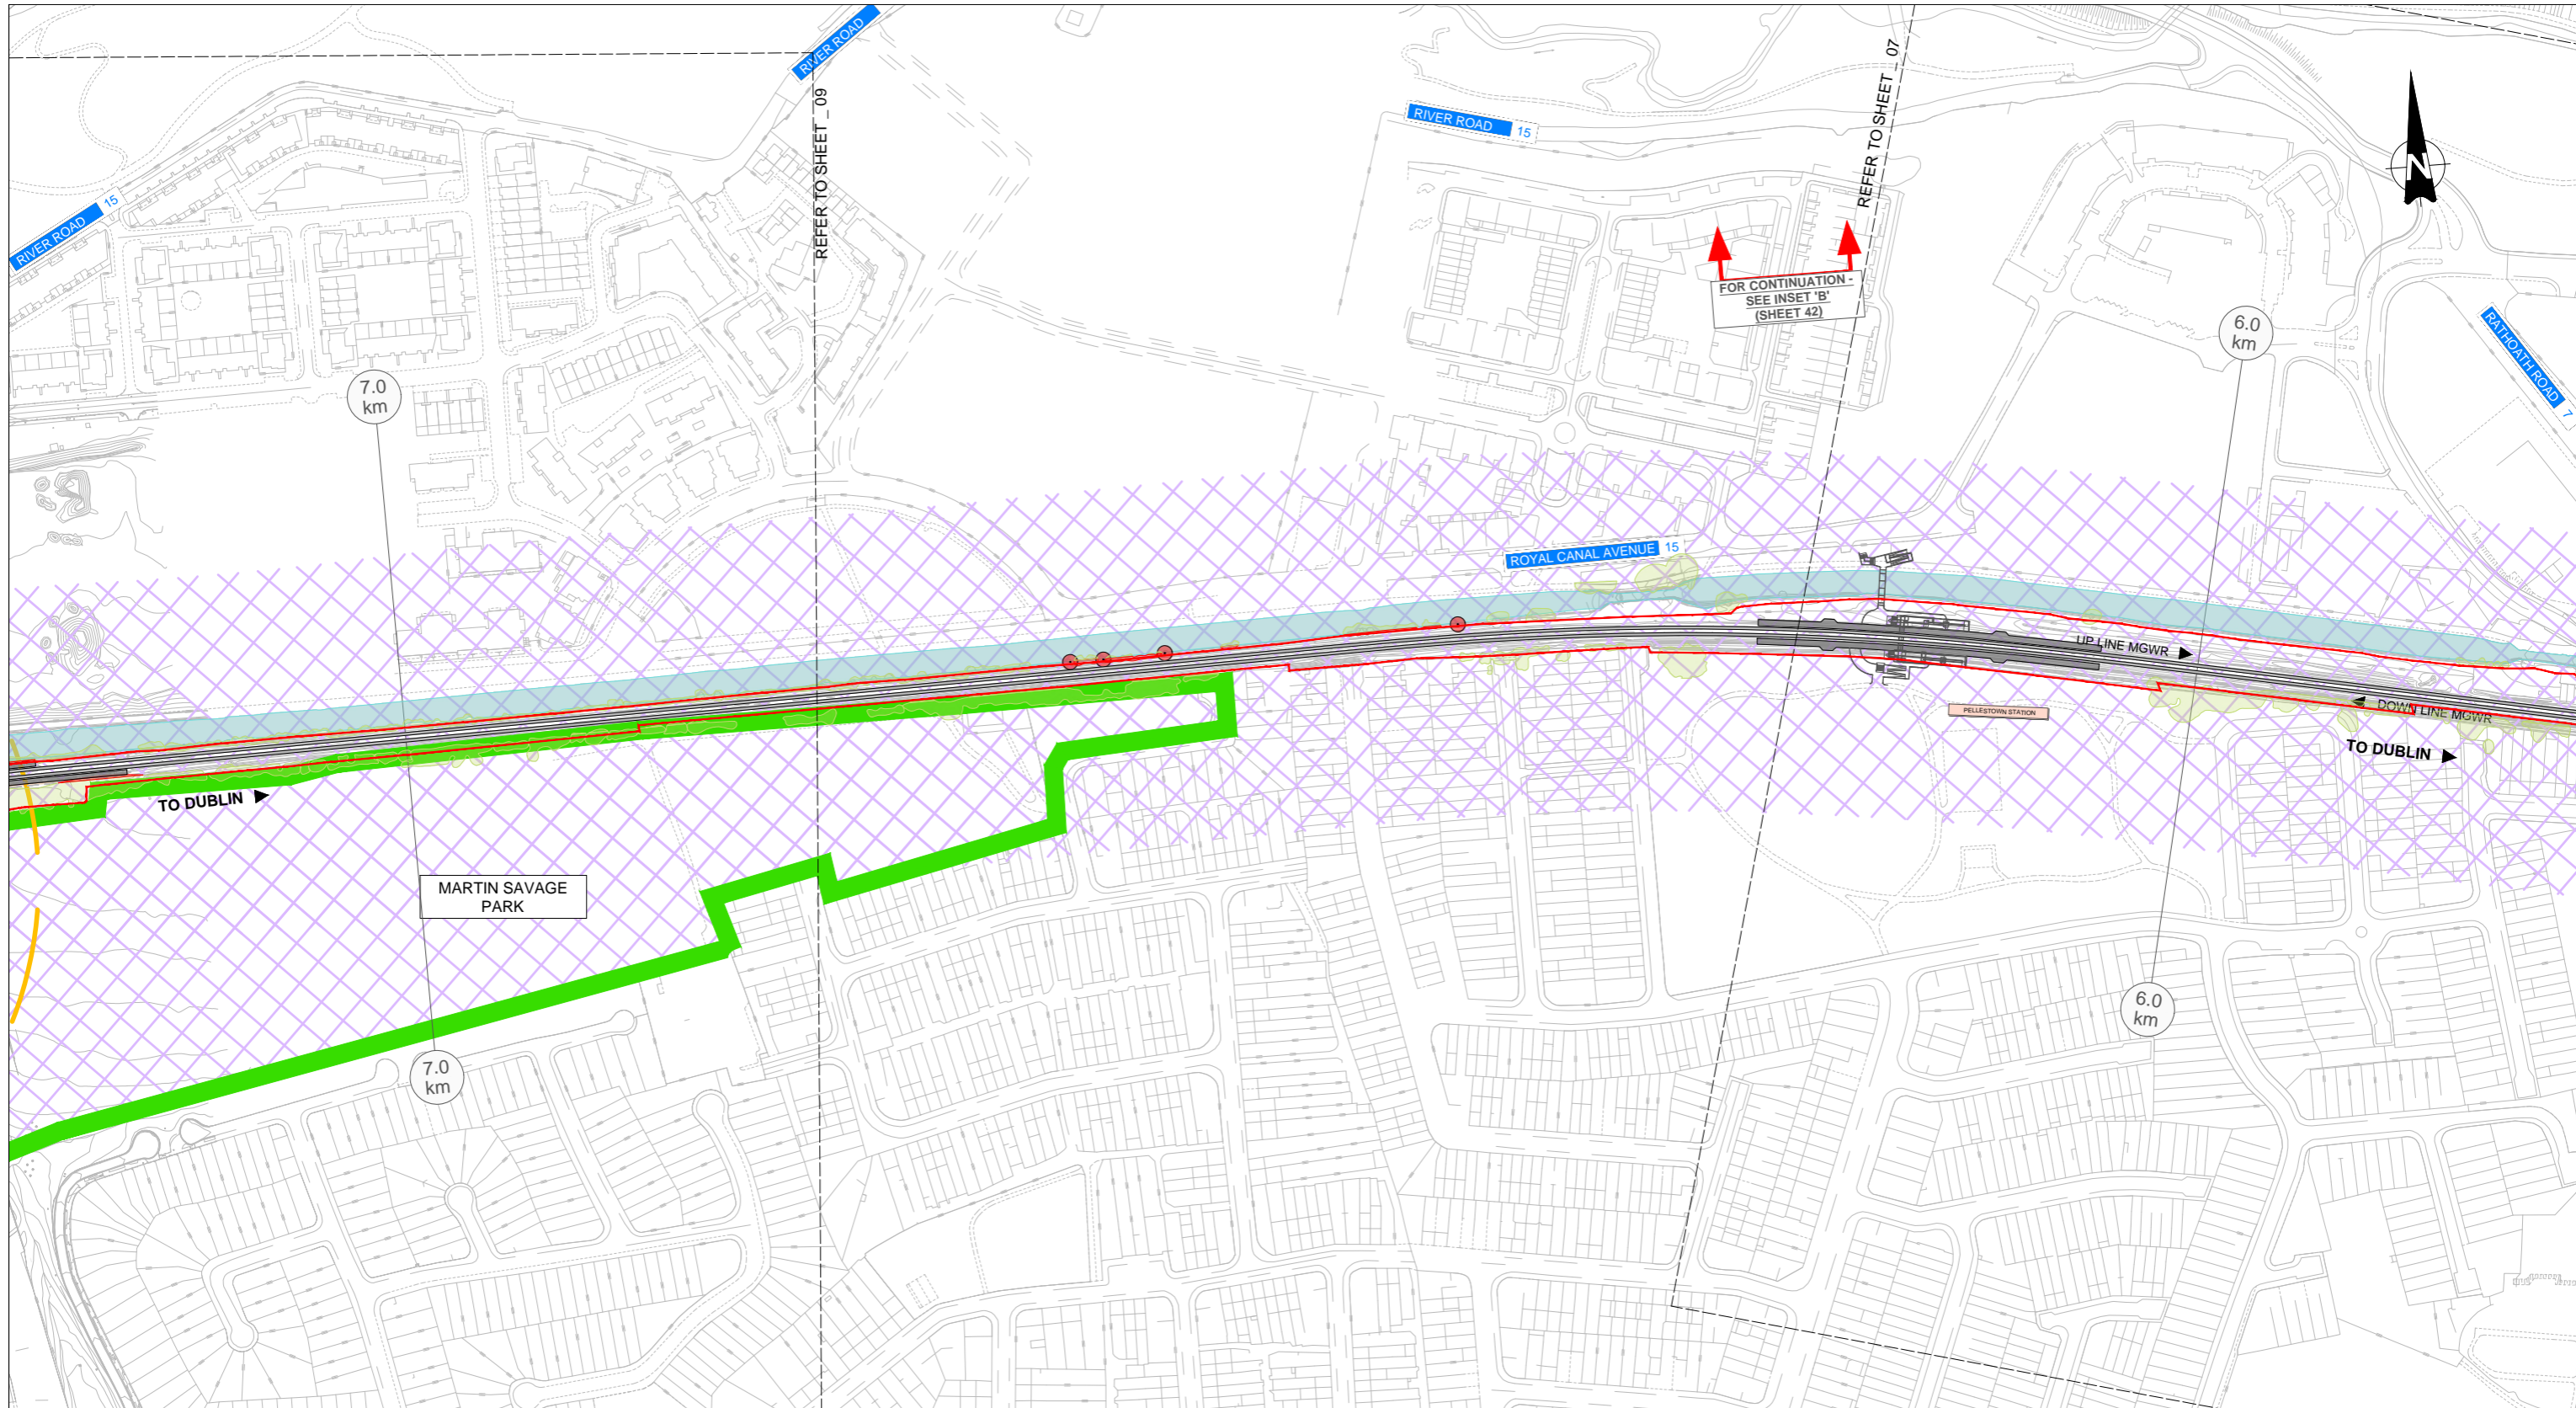

LEGEND LANDSCAPE / VISUAL IMPACTS (FOLLOWING MITIGATION)

TOWNSCAPE / LANDSCAPE / AMENITY AREAS			LOCALISED IMPACT			
NEGATIVE	NEUTRAL	POSITIVE	NEGATIVE	NEUTRAL	POSITIVE	
						VERY SIGNIFICANT
						SIGNIFICANT
						MODERATE / SIGNIFICANT
						MODERATE
						SLIGHT / MODERATE
						SLIGHT
						IMPERCEPTIBLE
AMENITY DESIGNATION BOUNDARY						
EXISTING TREES NOT AFFECTED						
EXISTING TREES RETAINED						
EXISTING TREES REMOVED						

REV.	DATE	DESCRIPTION	AC	TB	BC
V01	April 2022	PLANNING ISSUE			
PRODUCED BY			REVIEWED BY		
APPROVED BY					

© Irish Rail (2022). This drawing is confidential and the copyright in it is owned by Irish Rail. This drawing must not be either loaned, copied or otherwise reproduced in whole or in part or used for any purpose without the prior permission of Irish Rail.
 © Ordnance Survey Ireland and Government of Ireland. All rights reserved. All data used for plans are printed under "Copyright Ordnance Survey Ireland".
 Some of the 2019/2020 aerial data is derived from the 2019/2020 Aerial Imagery Data.
 All elevations are in metres and refer to OSI Geoid Model (OSGM03). Maps must be defined by existing Project Control.
 All coordinates are in Irish Transverse Mercator Grid (RTM) as defined by OSI active GPS station Tallaght College (TLL10).

Client:

Consultant:



Project:

Drawing Title: LANDSCAPE AND VISUAL IMPACTS SHEET 08

Scale: 1:1250 @ A0 1:5000 @ A4

Drawing Number: MAY MDC LAN ROUT DR U 15007 D

Date: April 2022 Job No: P/101086 Status: F1-Approved & accepted Rev: V01 Sheet: 08 of 41

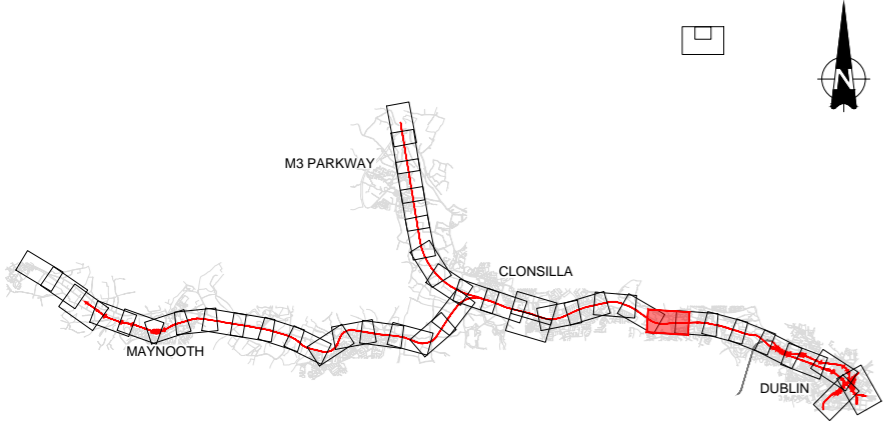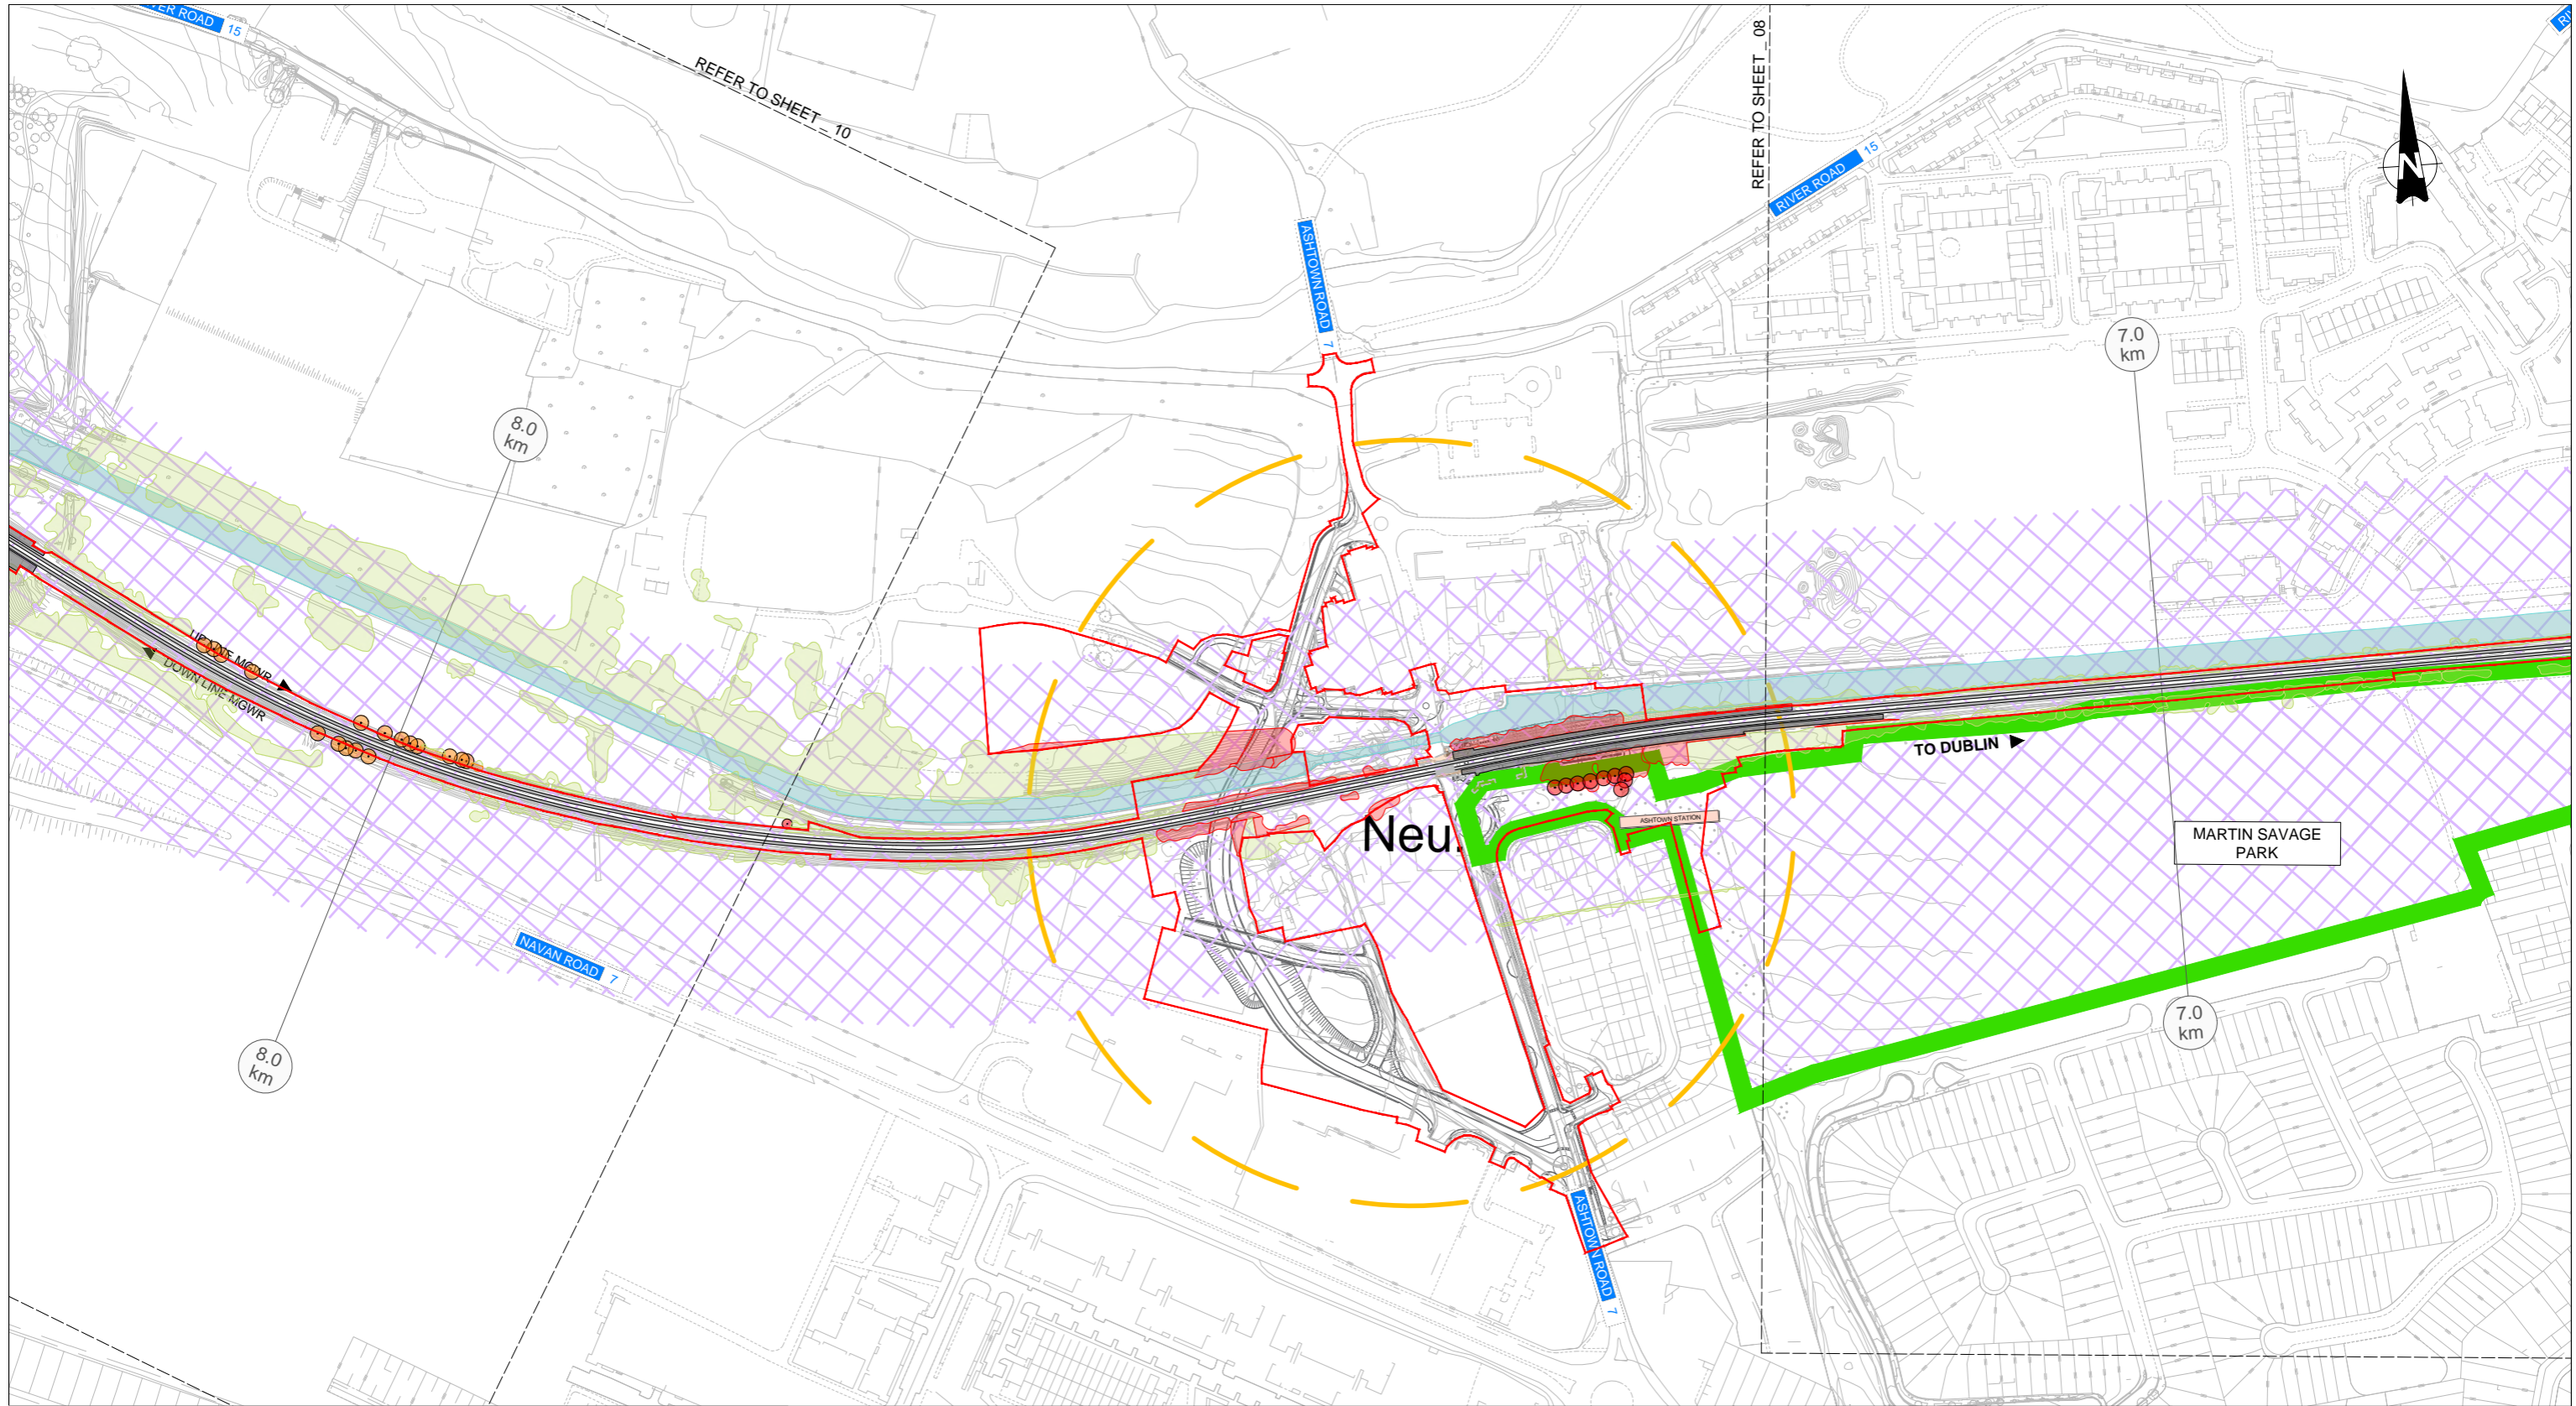

LEGEND LANDSCAPE / VISUAL IMPACTS (FOLLOWING MITIGATION)

TOWNSCAPE / LANDSCAPE / AMENITY AREAS			LOCALISED IMPACT			
NEGATIVE	NEUTRAL	POSITIVE	NEGATIVE	NEUTRAL	POSITIVE	
[Red X]	[Red]	[Red]	[Red]	[Red]	[Red]	VERY SIGNIFICANT
[Orange X]	[Orange]	[Orange]	[Orange]	[Orange]	[Orange]	SIGNIFICANT
[Yellow X]	[Yellow]	[Yellow]	[Yellow]	[Yellow]	[Yellow]	MODERATE / SIGNIFICANT
[Light Yellow X]	[Light Yellow]	[Light Yellow]	[Light Yellow]	[Light Yellow]	[Light Yellow]	MODERATE
[Light Orange X]	[Light Orange]	[Light Orange]	[Light Orange]	[Light Orange]	[Light Orange]	SLIGHT / MODERATE
[Light Yellow X]	[Light Yellow]	[Light Yellow]	[Light Yellow]	[Light Yellow]	[Light Yellow]	SLIGHT
[Light Green X]	[Light Green]	[Light Green]	[Light Green]	[Light Green]	[Light Green]	IMPERCEPTIBLE
[Green Line] AMENITY DESIGNATION BOUNDARY						
[Green Circle] EXISTING TREES NOT AFFECTED						
[Orange Circle] EXISTING TREES RETAINED						
[Red Circle] EXISTING TREES REMOVED						

REV.	DATE	DESCRIPTION	AC	TB	BC
V01	April 2022	PLANNING ISSUE			
PRODUCED BY/REVIEWED BY/APPROVED BY					

Client: **Transport for Ireland 2040**, **NTA** (National Transport Authority), **Iarnród Éireann Irish Rail**

Consultant: **IDOM**, **CS**, **IROD**



Project: **DART+ West**

Drawing Title: **LANDSCAPE AND VISUAL IMPACTS SHEET 09**

Scale: 1:1250 @ A0 1:5000 @ A4

Drawing Number | Project | Originator | Discipline | Location | Type | Role | Number | Phase
 MAY | MDC | LAN | ROUT | DR | U | 15008 | D

Date: April 2022 | Job No: P1101086 | Status: F1-Approved & accepted | Rev: V01 | Sheet: 09 of 41

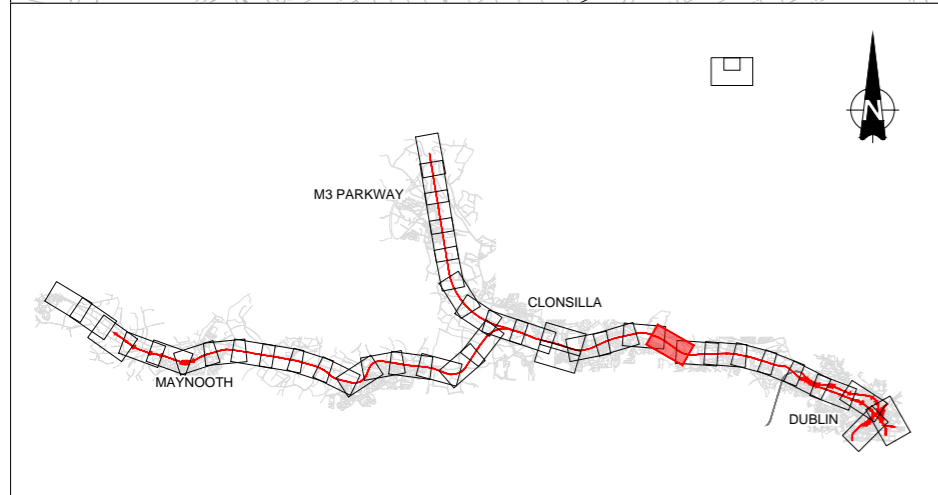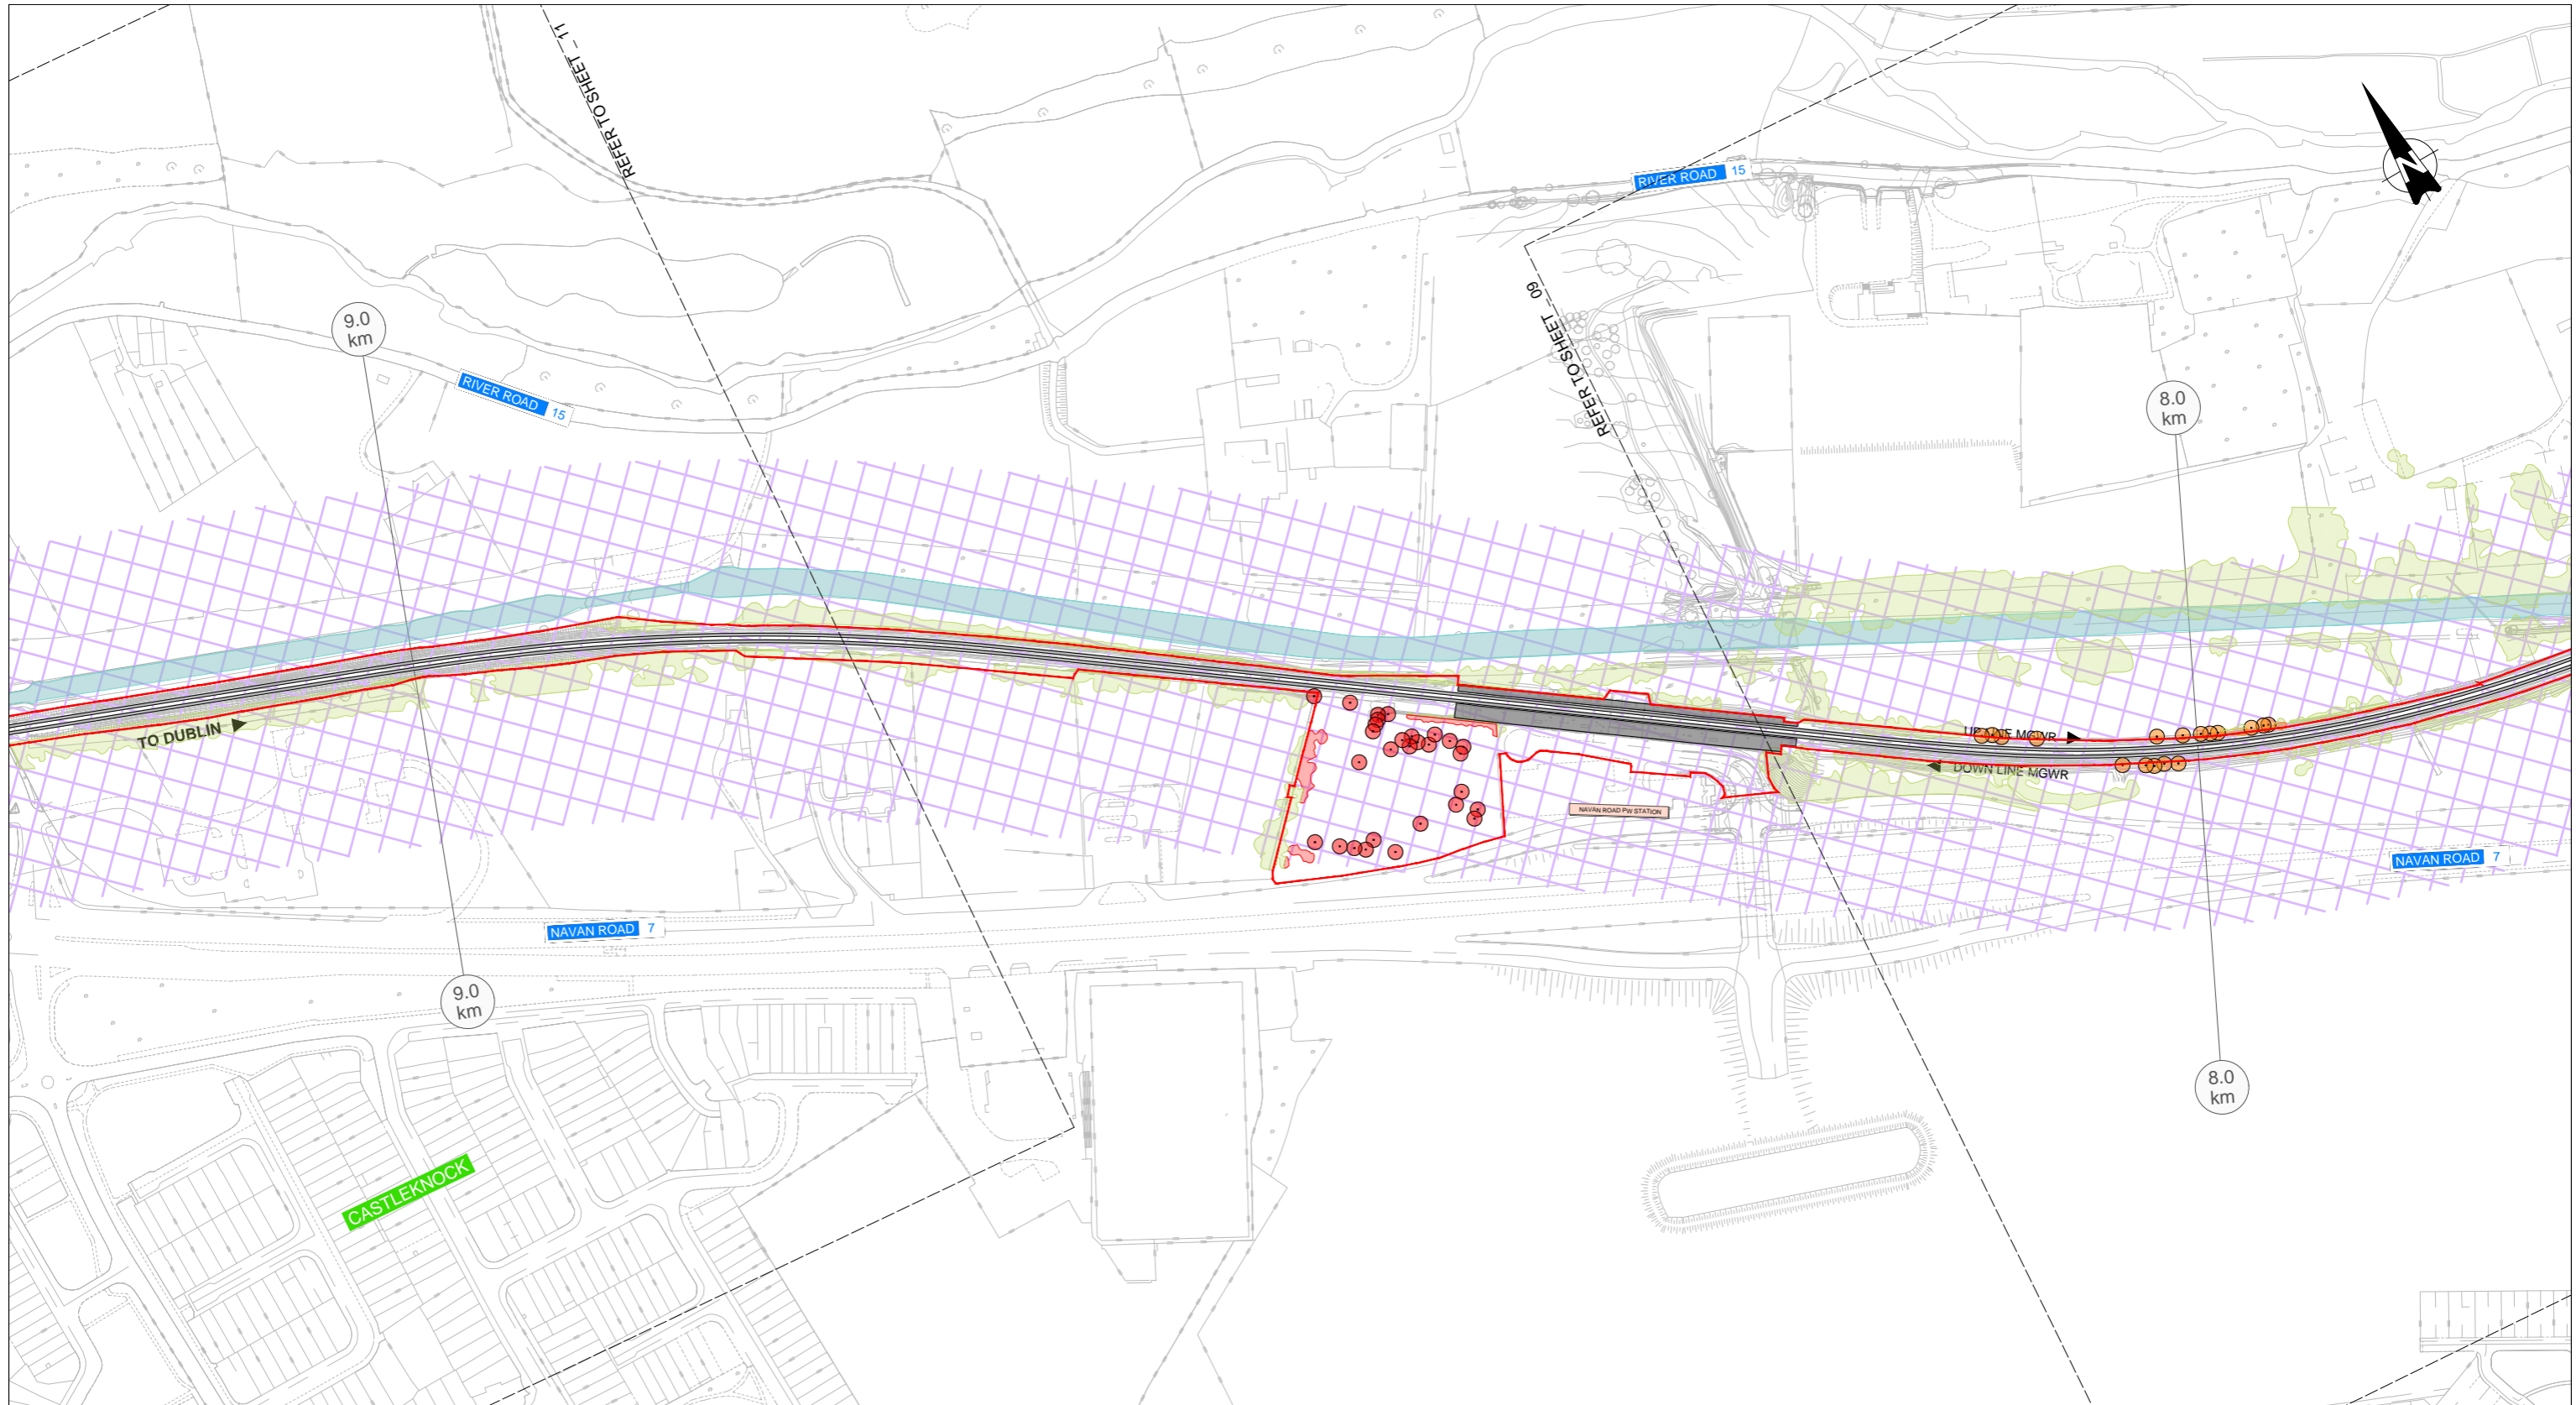

LEGEND LANDSCAPE / VISUAL IMPACTS (FOLLOWING MITIGATION)

TOWNSCAPE / LANDSCAPE / AMENITY AREAS			LOCALISED IMPACT			
NEGATIVE	NEUTRAL	POSITIVE	NEGATIVE	NEUTRAL	POSITIVE	
						VERY SIGNIFICANT
						SIGNIFICANT
						MODERATE / SIGNIFICANT
						MODERATE
						SLIGHT / MODERATE
						SLIGHT
						IMPERCEPTIBLE
AMENITY DESIGNATION BOUNDARY						
EXISTING TREES NOT AFFECTED						
EXISTING TREES RETAINED						
EXISTING TREES REMOVED						

REV.	DATE	DESCRIPTION	AC	TB	BC
V01	April 2022	PLANNING ISSUE			
PRODUCED BY			REVIEWED BY		
APPROVED BY					

© Irish Rail (2022). This drawing is confidential and the copyright in it is owned by Irish Rail. This drawing must not be either copied, reproduced or otherwise used in whole or in part or used for any purpose without the prior permission of Irish Rail.
© Ordnance Survey Ireland and Government of Ireland. All rights reserved. Data used for plans are printed under "Copyright Ordnance Survey Ireland".
Some of the 2019 OS Vector Data (OSV) data files are derived from the 2015 OSV data files.
All elevations are in metres and relate to OS Grid Mean (OSGM03) Mean Sea Level as defined by existing Project Control.
All Coordinates are in Irish Transverse Mercator Grid (RTM) as defined by OS active GPS station Tallaght College (TLL10).

Client:

Consultant:



Project:

Drawing Title: LANDSCAPE AND VISUAL IMPACTS SHEET 10

Scale: 1:1250 @ A0 1:5000 @ A4

Drawing Number | Project | Originator | Discipline | Location | Type | Role | Number | Phase
MAY MDC LAN ROUT DR U 15009 D

Date: April 2022 | Job No: P/101086 | Status: F1-Approved & accepted | Rev: V01 | Sheet: 10 of 41

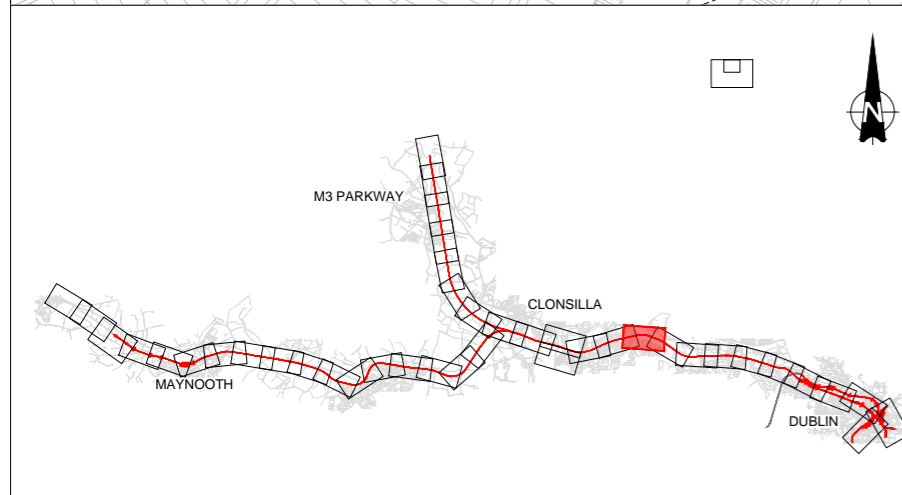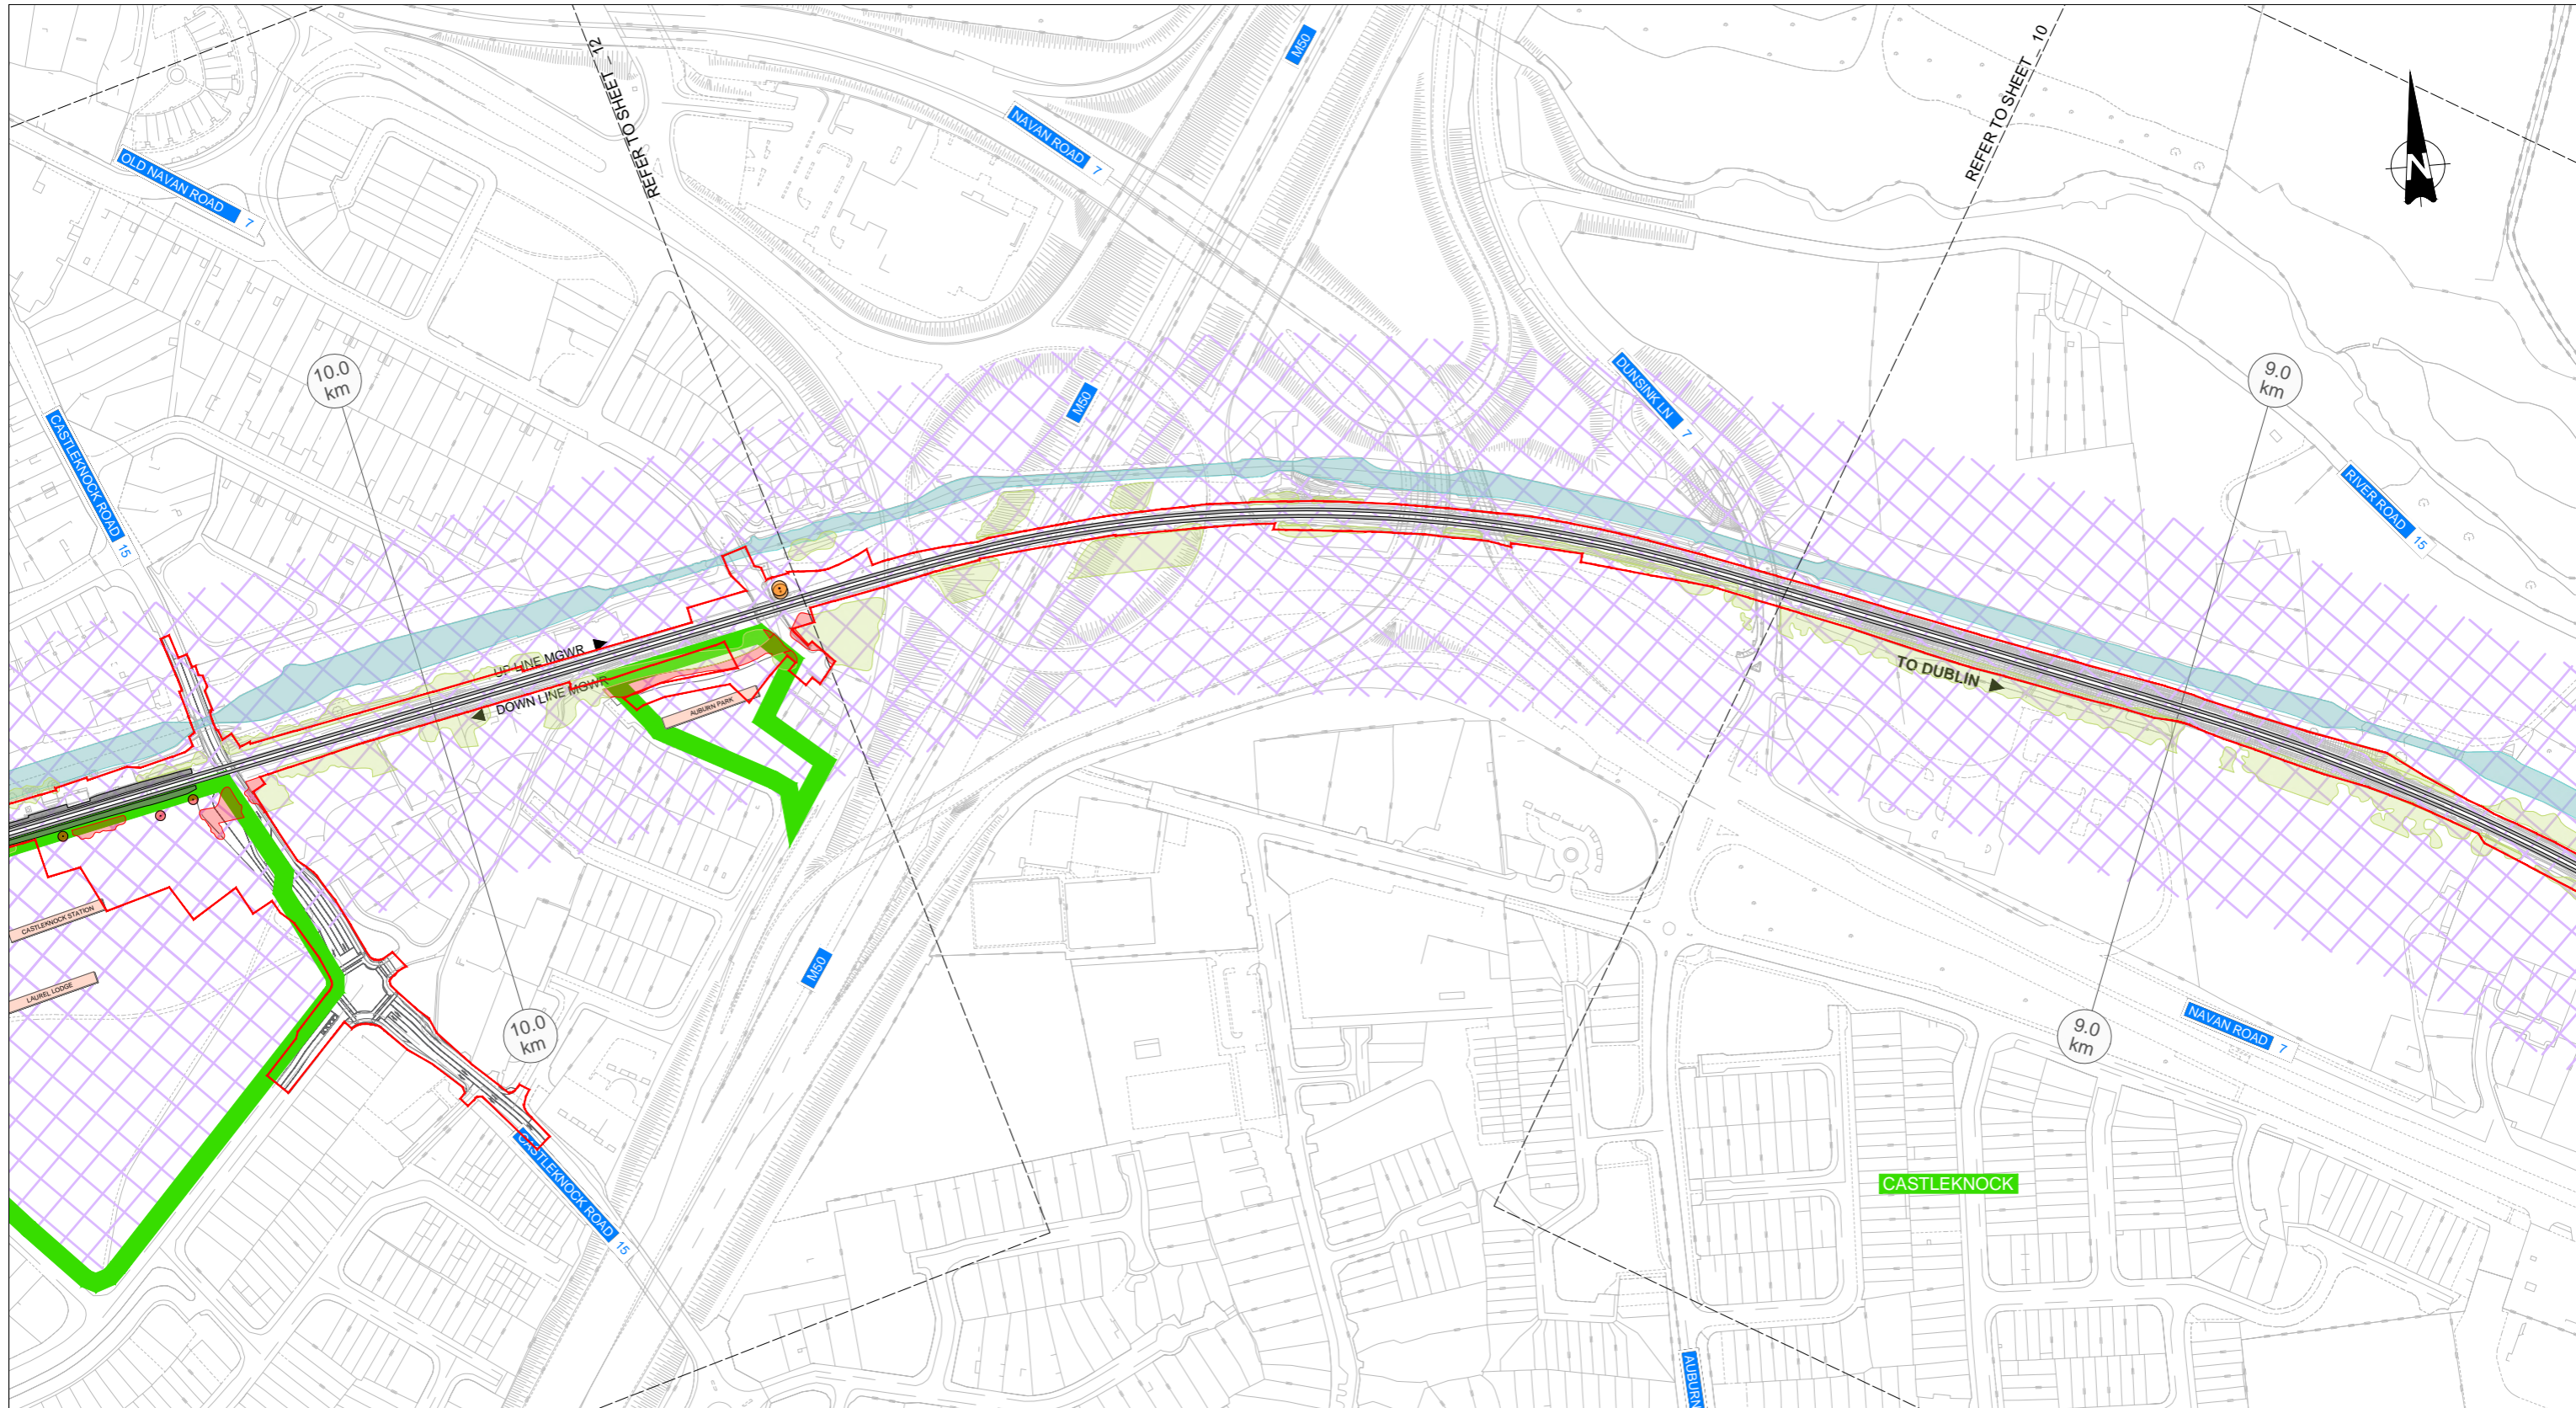

REV.	DATE	DESCRIPTION	AC	TB	BC
V01	April 2022	PLANNING ISSUE			
PRODUCED BY/REVIEWED BY/APPROVED BY					

© Irish Rail (2021). This drawing is confidential and the copyright in it is owned by Irish Rail. This drawing must not be either loaned, copied or otherwise reproduced in whole or in part or used for any purpose without the prior permission of Irish Rail.
 © Ordnance Survey Ireland and Government of Ireland. All rights reserved. All data used for plans are printed under "Copyright Ordnance Survey Ireland".
 Some of the 2019 OS Vector Data (OS) used here is derived from 2015 OS Vector Data.
 All elevations are in metres and relate to OS's Geoid Model (OSGM03). Mains must be defined by existing Project Control.
 All Coordinates are in Irish Transverse Mercator Grid (ITM) as defined by OS's active GPS station Tallaght College (TLLC).

Client

2040

NTA

lanróid Éireann
Irish Rail

Consultant

IDOM

CS

IROD

Project

DART+
West

LEGEND LANDSCAPE / VISUAL IMPACTS (FOLLOWING MITIGATION)



TOWNSHIP / LANDSCAPE / AMENITY AREAS			LOCALISED IMPACT			
NEGATIVE	NEUTRAL	POSITIVE	NEGATIVE	NEUTRAL	POSITIVE	
[Red X]	[Red /]	[Red .]	[Red X]	[Red /]	[Red .]	VERY SIGNIFICANT
[Orange X]	[Orange /]	[Orange .]	[Orange X]	[Orange /]	[Orange .]	SIGNIFICANT
[Yellow X]	[Yellow /]	[Yellow .]	[Yellow X]	[Yellow /]	[Yellow .]	MODERATE / SIGNIFICANT
[Light Blue X]	[Light Blue /]	[Light Blue .]	[Light Blue X]	[Light Blue /]	[Light Blue .]	MODERATE
[Blue X]	[Blue /]	[Blue .]	[Blue X]	[Blue /]	[Blue .]	SLIGHT / MODERATE
[Light Purple X]	[Light Purple /]	[Light Purple .]	[Light Purple X]	[Light Purple /]	[Light Purple .]	SLIGHT
[Purple X]	[Purple /]	[Purple .]	[Purple X]	[Purple /]	[Purple .]	IMPERCEPTIBLE
[Green Outline]						AMENITY DESIGNATION BOUNDARY
[Green Circle]						EXISTING TREES NOT AFFECTED
[Orange Circle]						EXISTING TREES RETAINED
[Red Circle]						EXISTING TREES REMOVED

Drawing Title: LANDSCAPE AND VISUAL IMPACTS SHEET 11

Scale: 1:1250 @ A0 1:5000 @ A4

Drawing Number | Project | Originator | Discipline | Location | Type | Role | Number | Phase
 MAY MDC LAN ROUT DR U 15010 D

Date: April 2022 | Job No: P/101086 | Status: F1-Approved & accepted | Rev: V01 | Sheet: 11 of 41

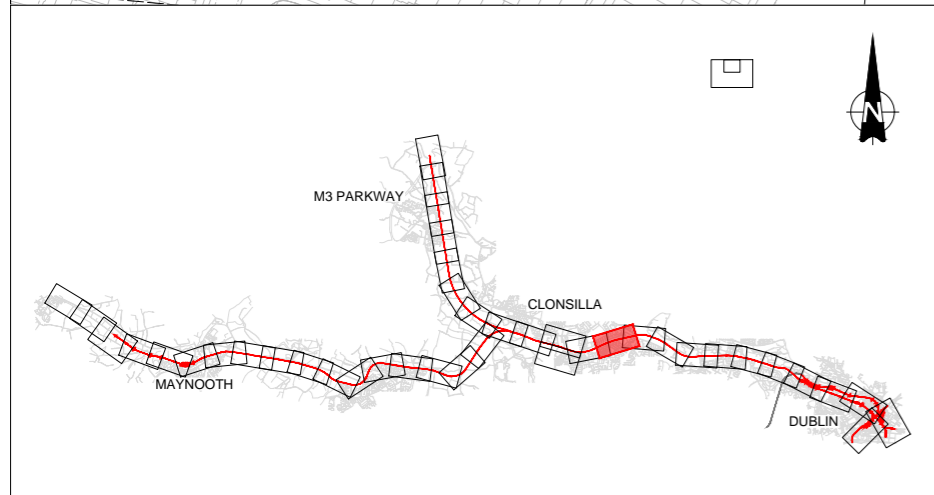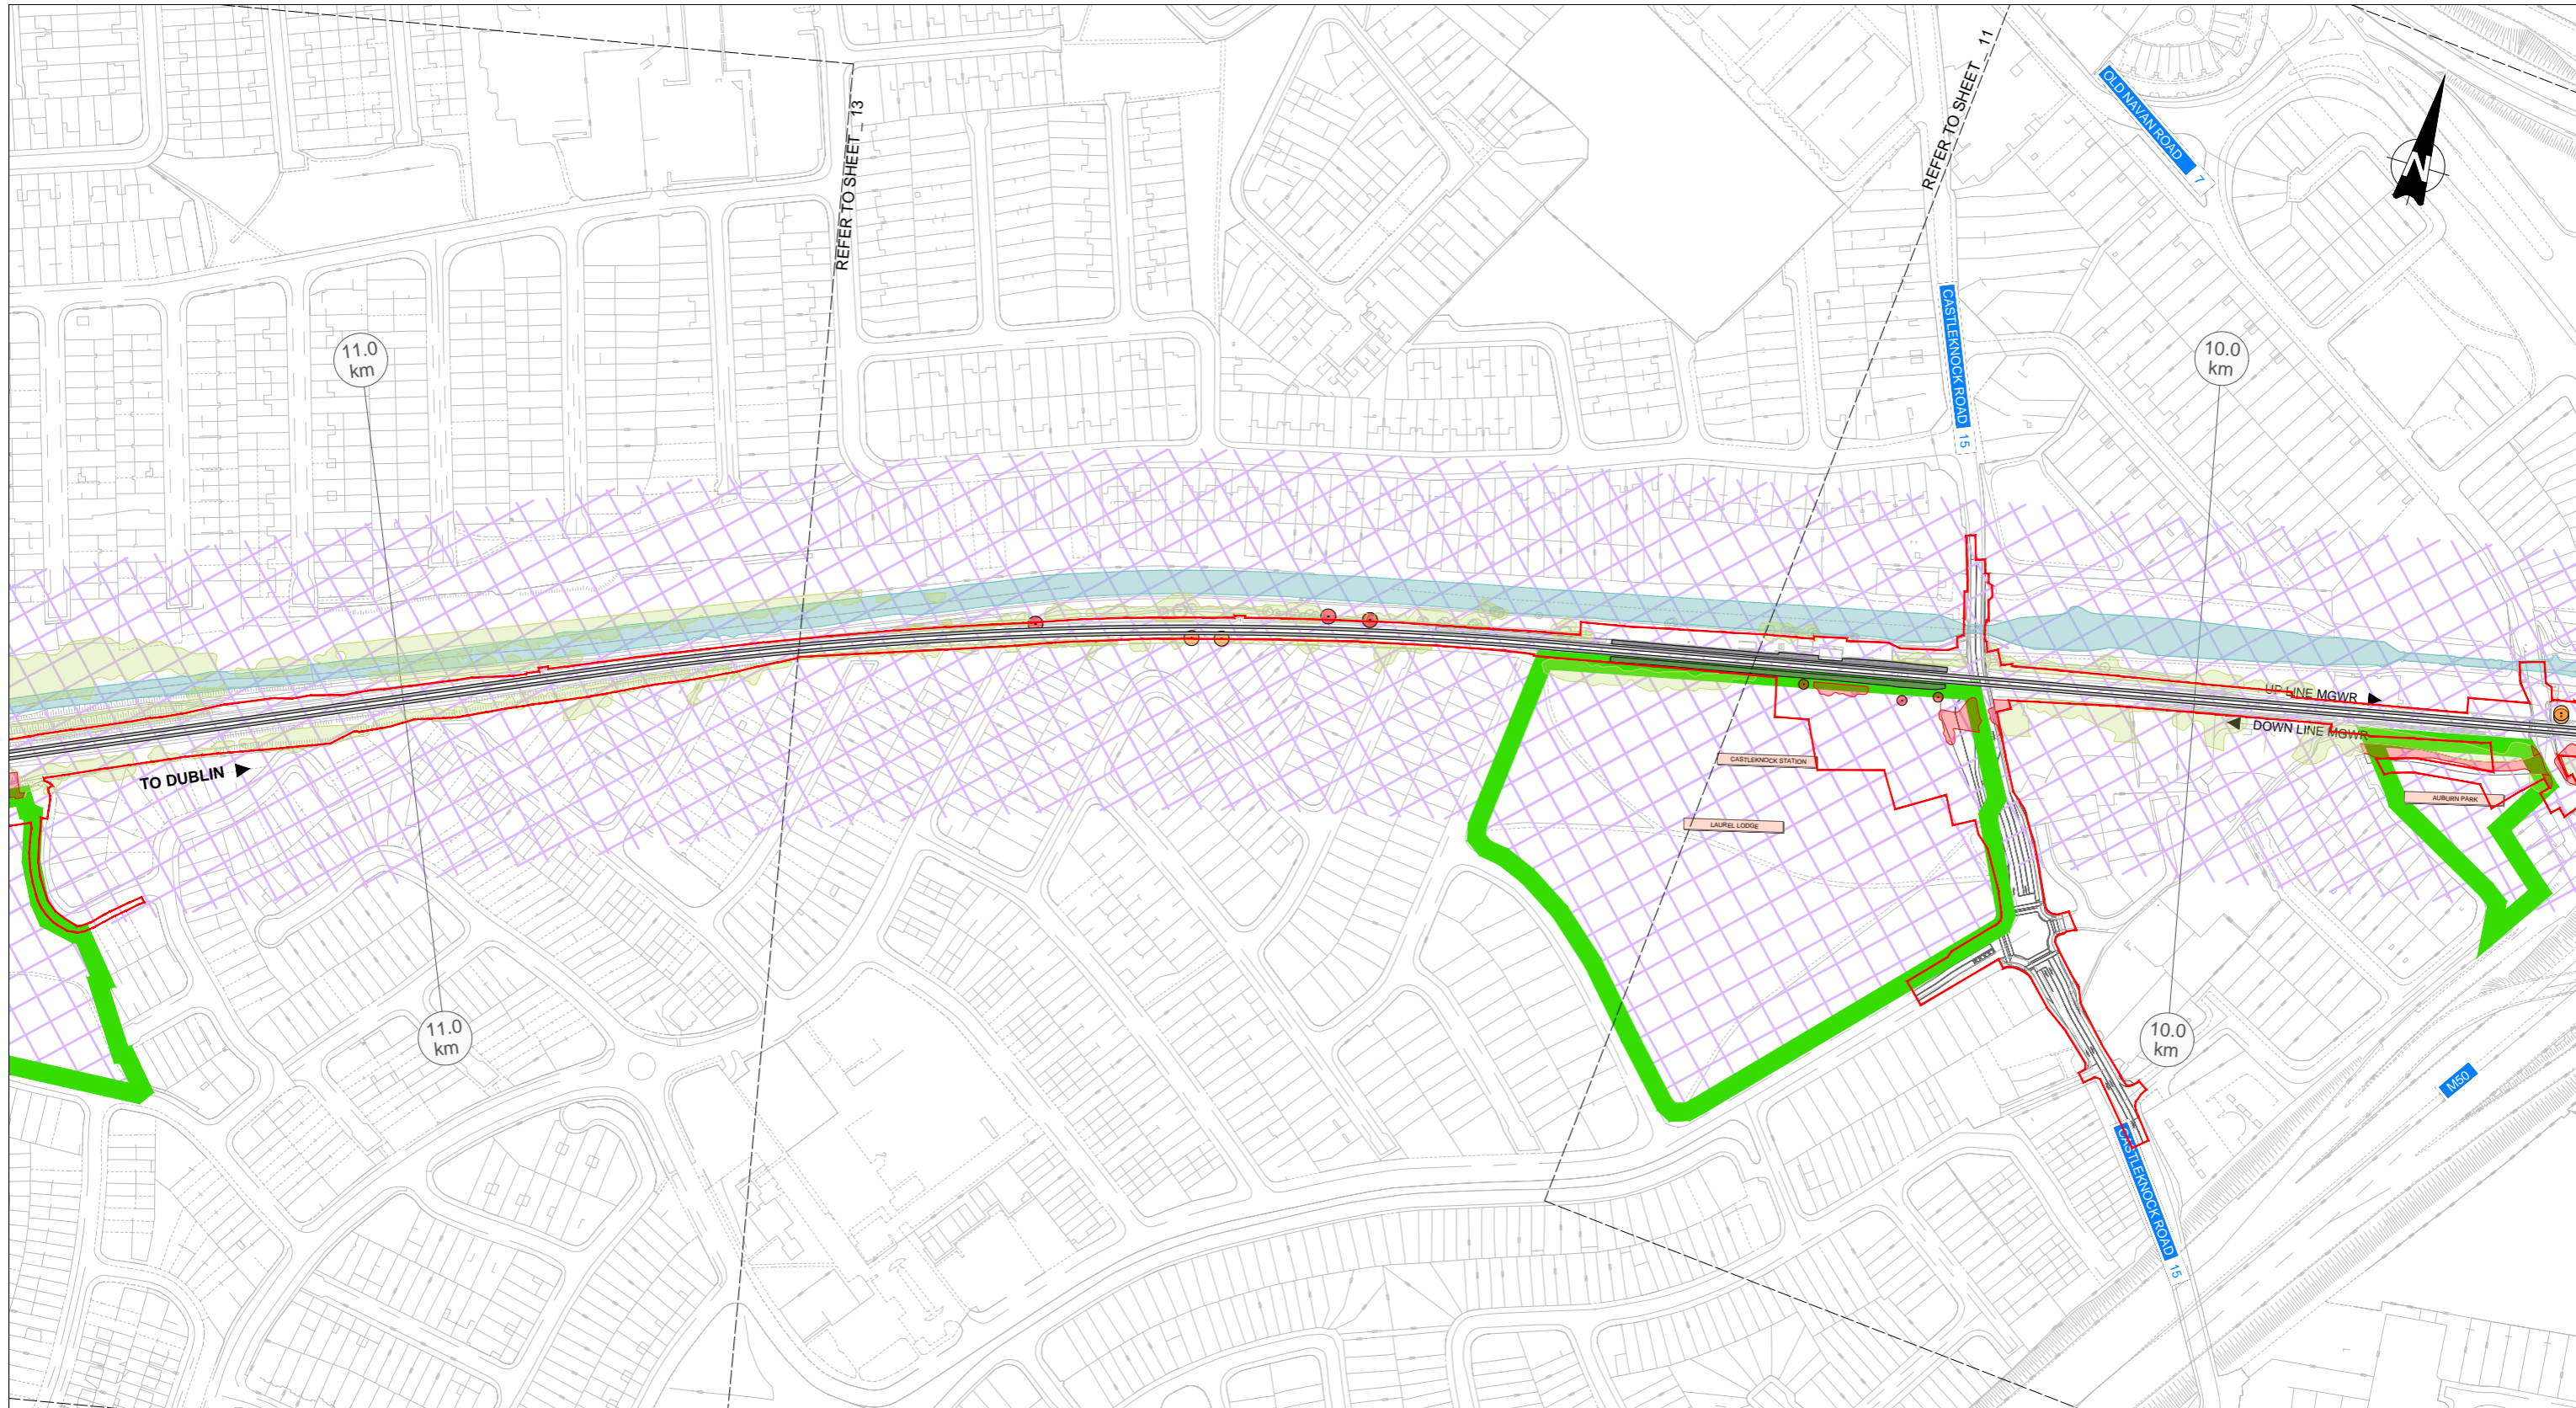

REV.	DATE	DESCRIPTION	AC	TB	BC
V01	April 2022	PLANNING ISSUE			
PRODUCED BY			AC	TB	BC
REVIEWED BY					
APPROVED BY					

© Iron Road (2021). This drawing is confidential and the copyright in it is owned by Iron Road. This drawing must not be either loaned, copied or otherwise reproduced in whole or in part or used for any purpose without the prior permission of Iron Road.
 © Ordnance Survey Ireland and Government of Ireland. All rights reserved. Data used for plans are printed under "Copyright Ordnance Survey Ireland".
 Some of the 2019/2020 aerial data is based on OS data from 2015/2016. All other data is based on 2015/2016 data.
 All elevations are in metres and refer to OS datum (OSBM03). Mean Mean as defined by existing Project Control.
 All coordinates are in Irish Transverse Mercator Grid (RTM) as defined by OS active GPS station Tallaght College (T115).

LEGEND LANDSCAPE / VISUAL IMPACTS (FOLLOWING MITIGATION)

TOWNSCAPE / LANDSCAPE / AMENITY AREAS	LOCALISED IMPACT	
NEGATIVE	NEUTRAL	POSITIVE
Very Significant	Significant	Moderate / Significant
Moderate	Slight / Moderate	Slight
Slight	Imperceptible	

- AMENITY DESIGNATION BOUNDARY
- EXISTING TREES NOT AFFECTED
- EXISTING TREES RETAINED
- EXISTING TREES REMOVED

Client: **Transport Ireland 2040**, **NTA** (National Transport Authority), **Iarnród Éireann Irish Rail**



Project: **DART+ West**

Drawing Title: **LANDSCAPE AND VISUAL IMPACTS SHEET 12**

Scale: 1:1250 @ A0 1:5000 @ A4

Drawing Number: **MAY MDC LAN ROUT DR U 15011 D**

Date: April 2022 | Job No: P1101086 | Status: F1-Approved & accepted | Rev: V01 | Sheet: 12 of 41

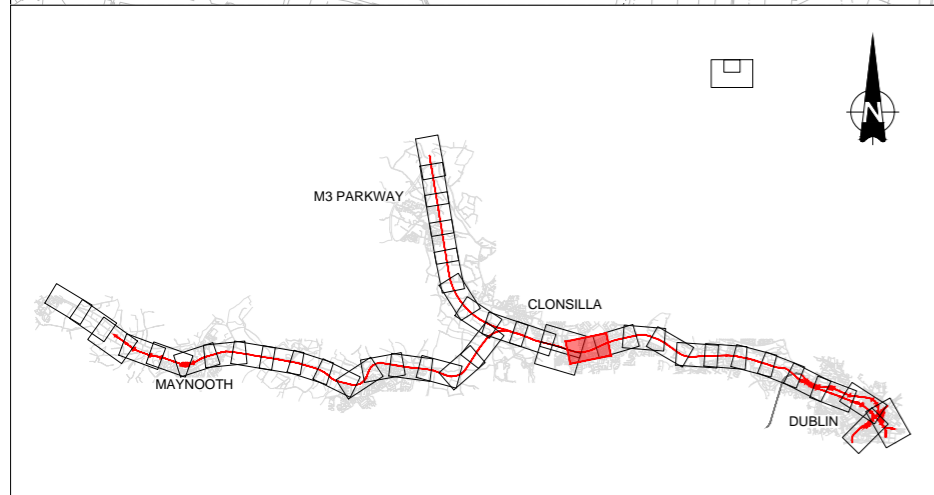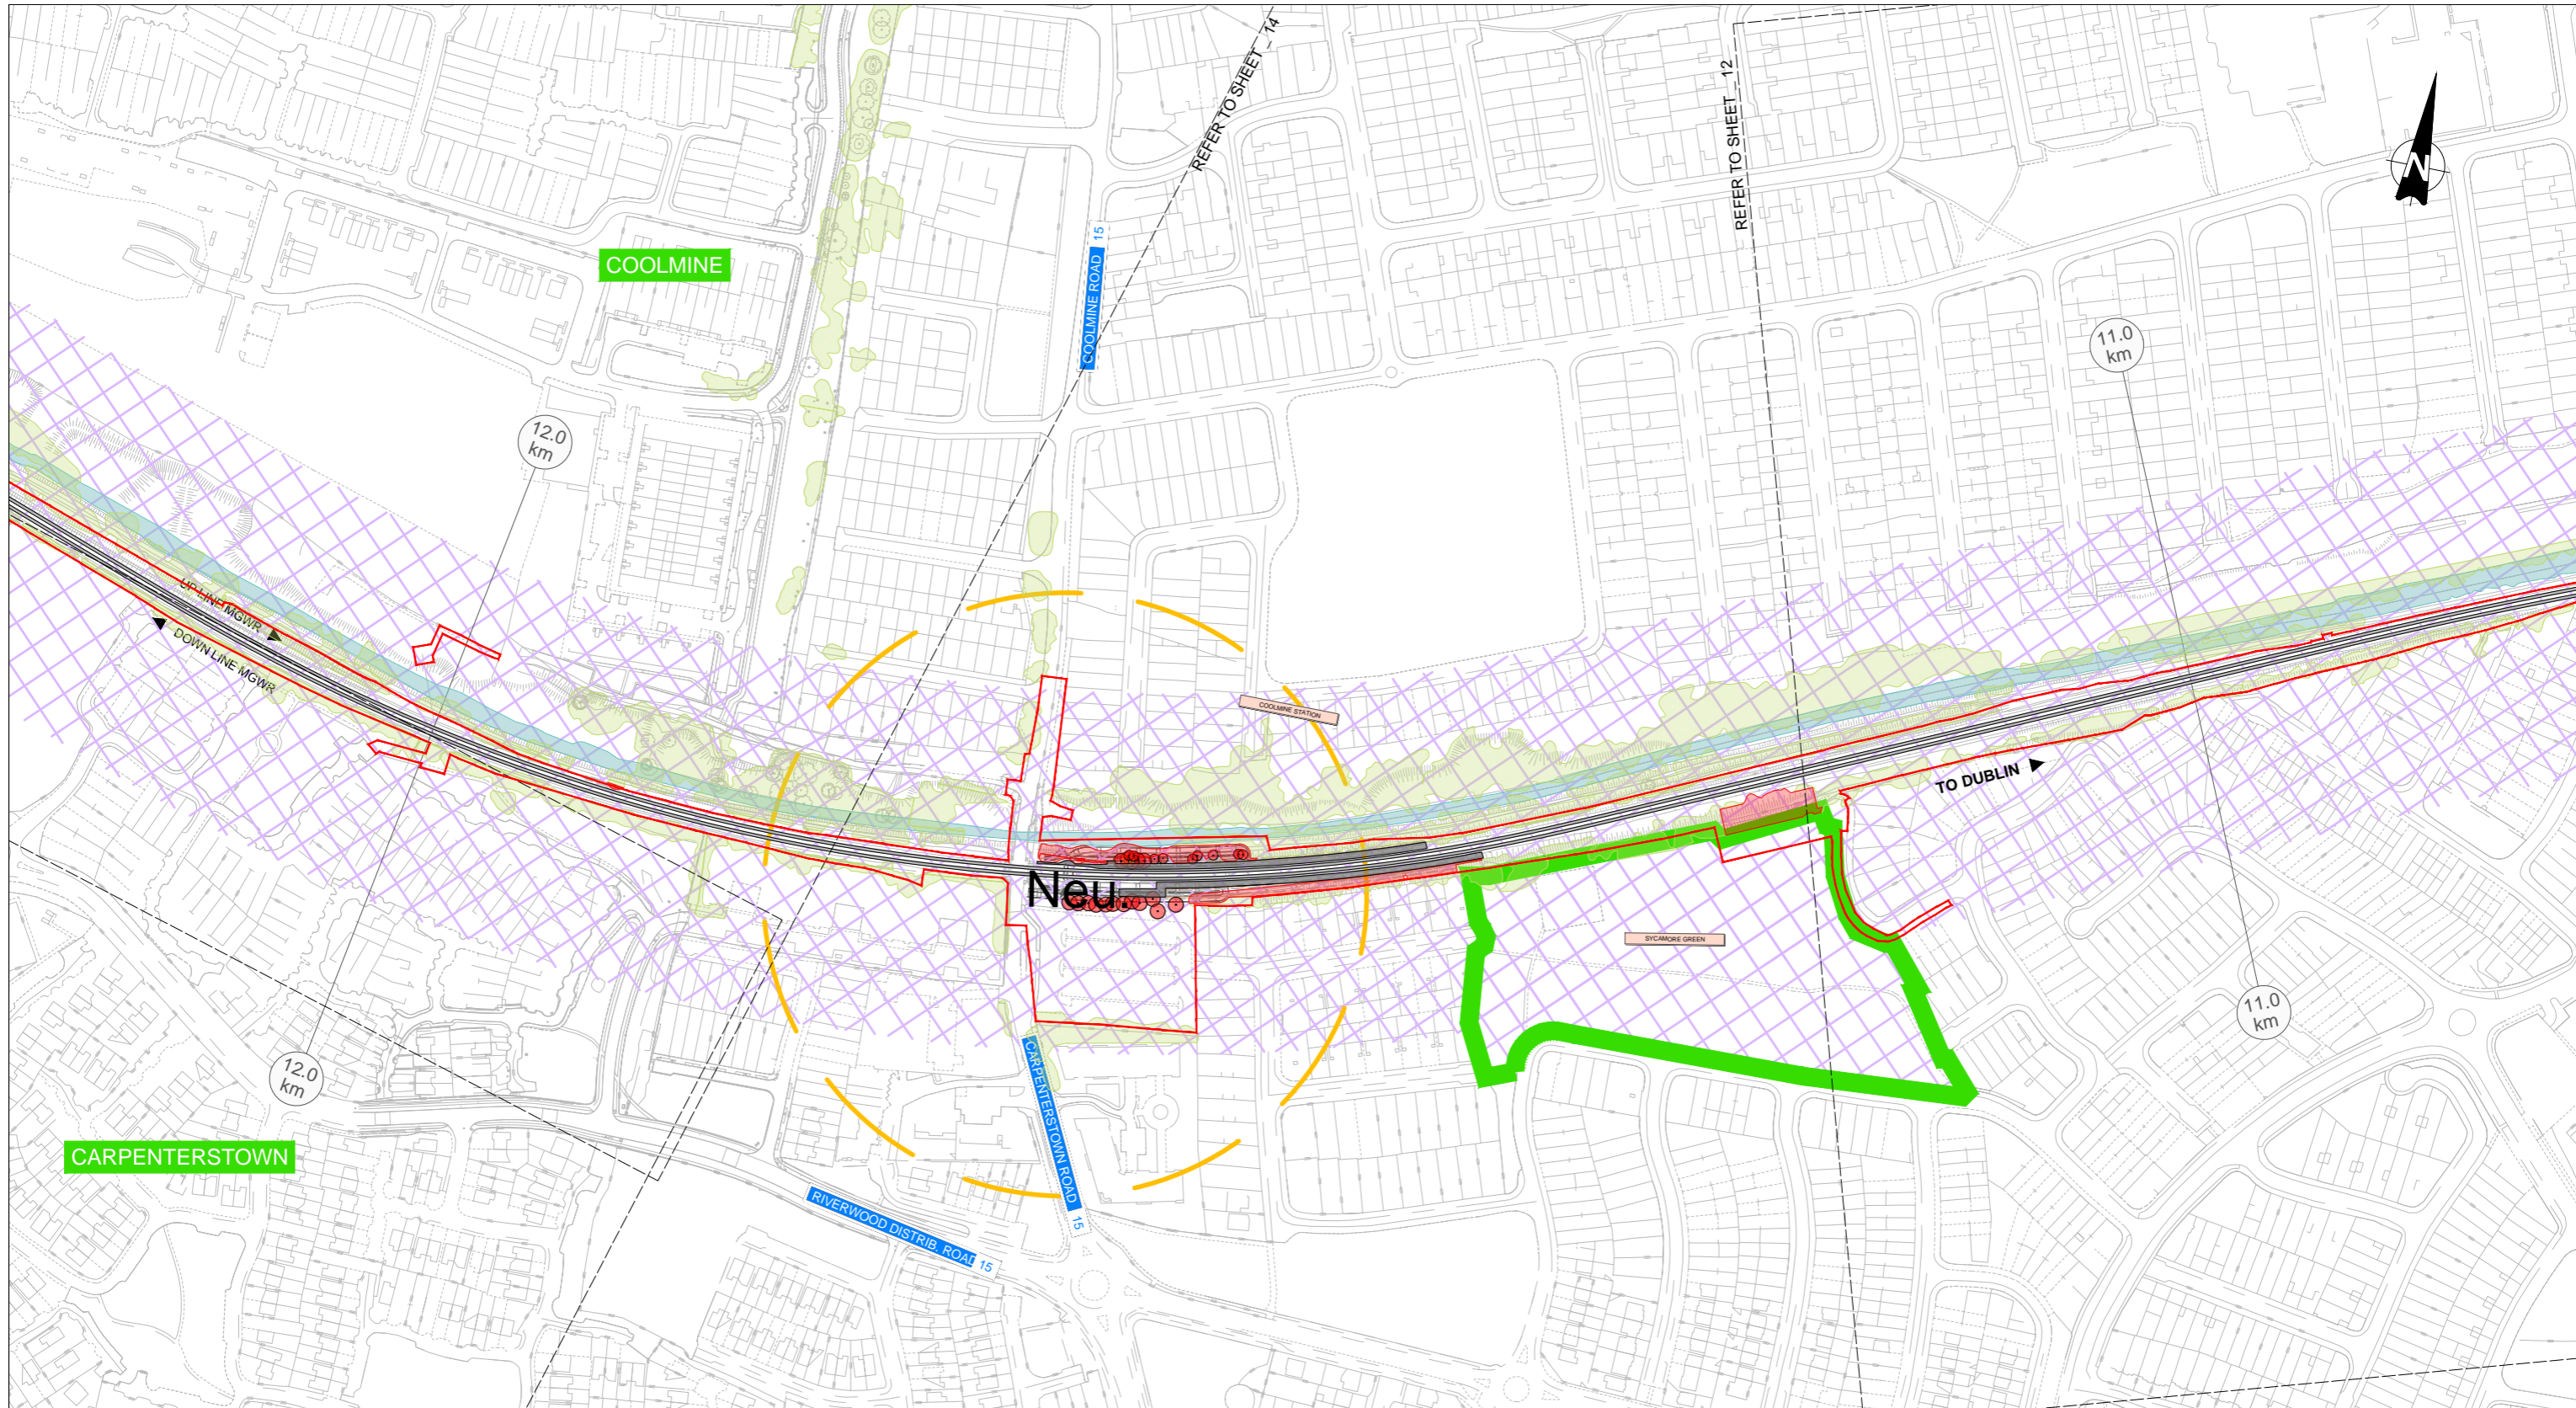

LEGEND LANDSCAPE / VISUAL IMPACTS (FOLLOWING MITIGATION)

TOWNSCAPE / LANDSCAPE / AMENITY AREAS		LOCALISED IMPACT		
NEGATIVE	POSITIVE	NEGATIVE	POSITIVE	
				VERY SIGNIFICANT
				SIGNIFICANT
				MODERATE / SIGNIFICANT
				MODERATE
				SLIGHT / MODERATE
				SLIGHT
				IMPERCEPTIBLE
AMENITY DESIGNATION BOUNDARY				
EXISTING TREES NOT AFFECTED				
EXISTING TREES RETAINED				
EXISTING TREES REMOVED				

REV.	DATE	DESCRIPTION	AC	TB	BC
V01	April 2022	PLANNING ISSUE			
			PRODUCED BY	REVIEWED BY	APPROVED BY

© Irish Rail (2021). This drawing is confidential and the copyright in it is owned by Irish Rail. This drawing must not be either copied or otherwise reproduced in whole or in part or used for any purpose without the prior permission of Irish Rail.
 © Ordnance Survey Ireland and Government of Ireland. All rights reserved. All data used for this drawing are printed under "Copyright Ordnance Survey Ireland".
 All elevations are in metres and refer to OSI Geoid Model (OSGM03) Mean Sea Level as defined by existing Project Control.
 All coordinates are in Irish Transverse Mercator Grid (RTM) as defined by OSI active GPS station Tallaght College (TLLC).

Client:

Consultant:



Project:

Drawing Title: LANDSCAPE AND VISUAL IMPACTS SHEET 13

Scale: 1:1250 @ A0 1:5000 @ A4



Drawing Number: MAY MDC LAN ROUT DR U 15012 D

Date: April 2022 Job No: P1101086 Status: F1-Approved & accepted Rev: V01 Sheet: 13 of 41

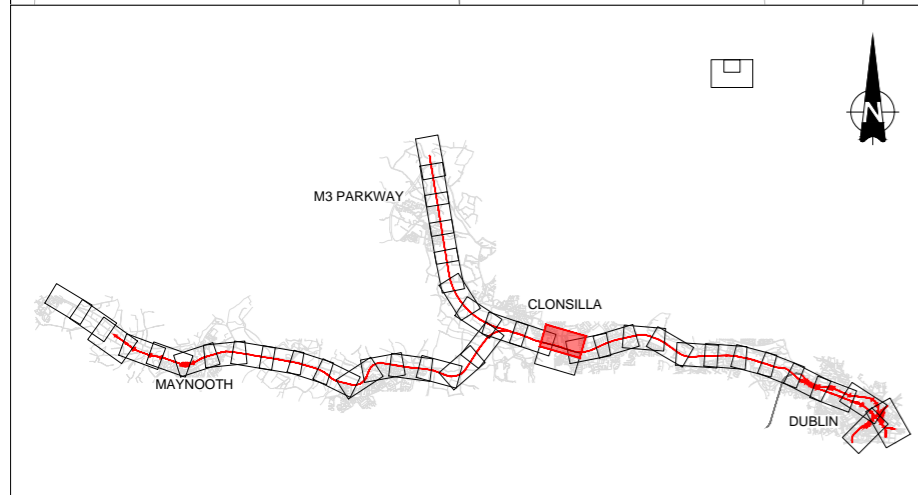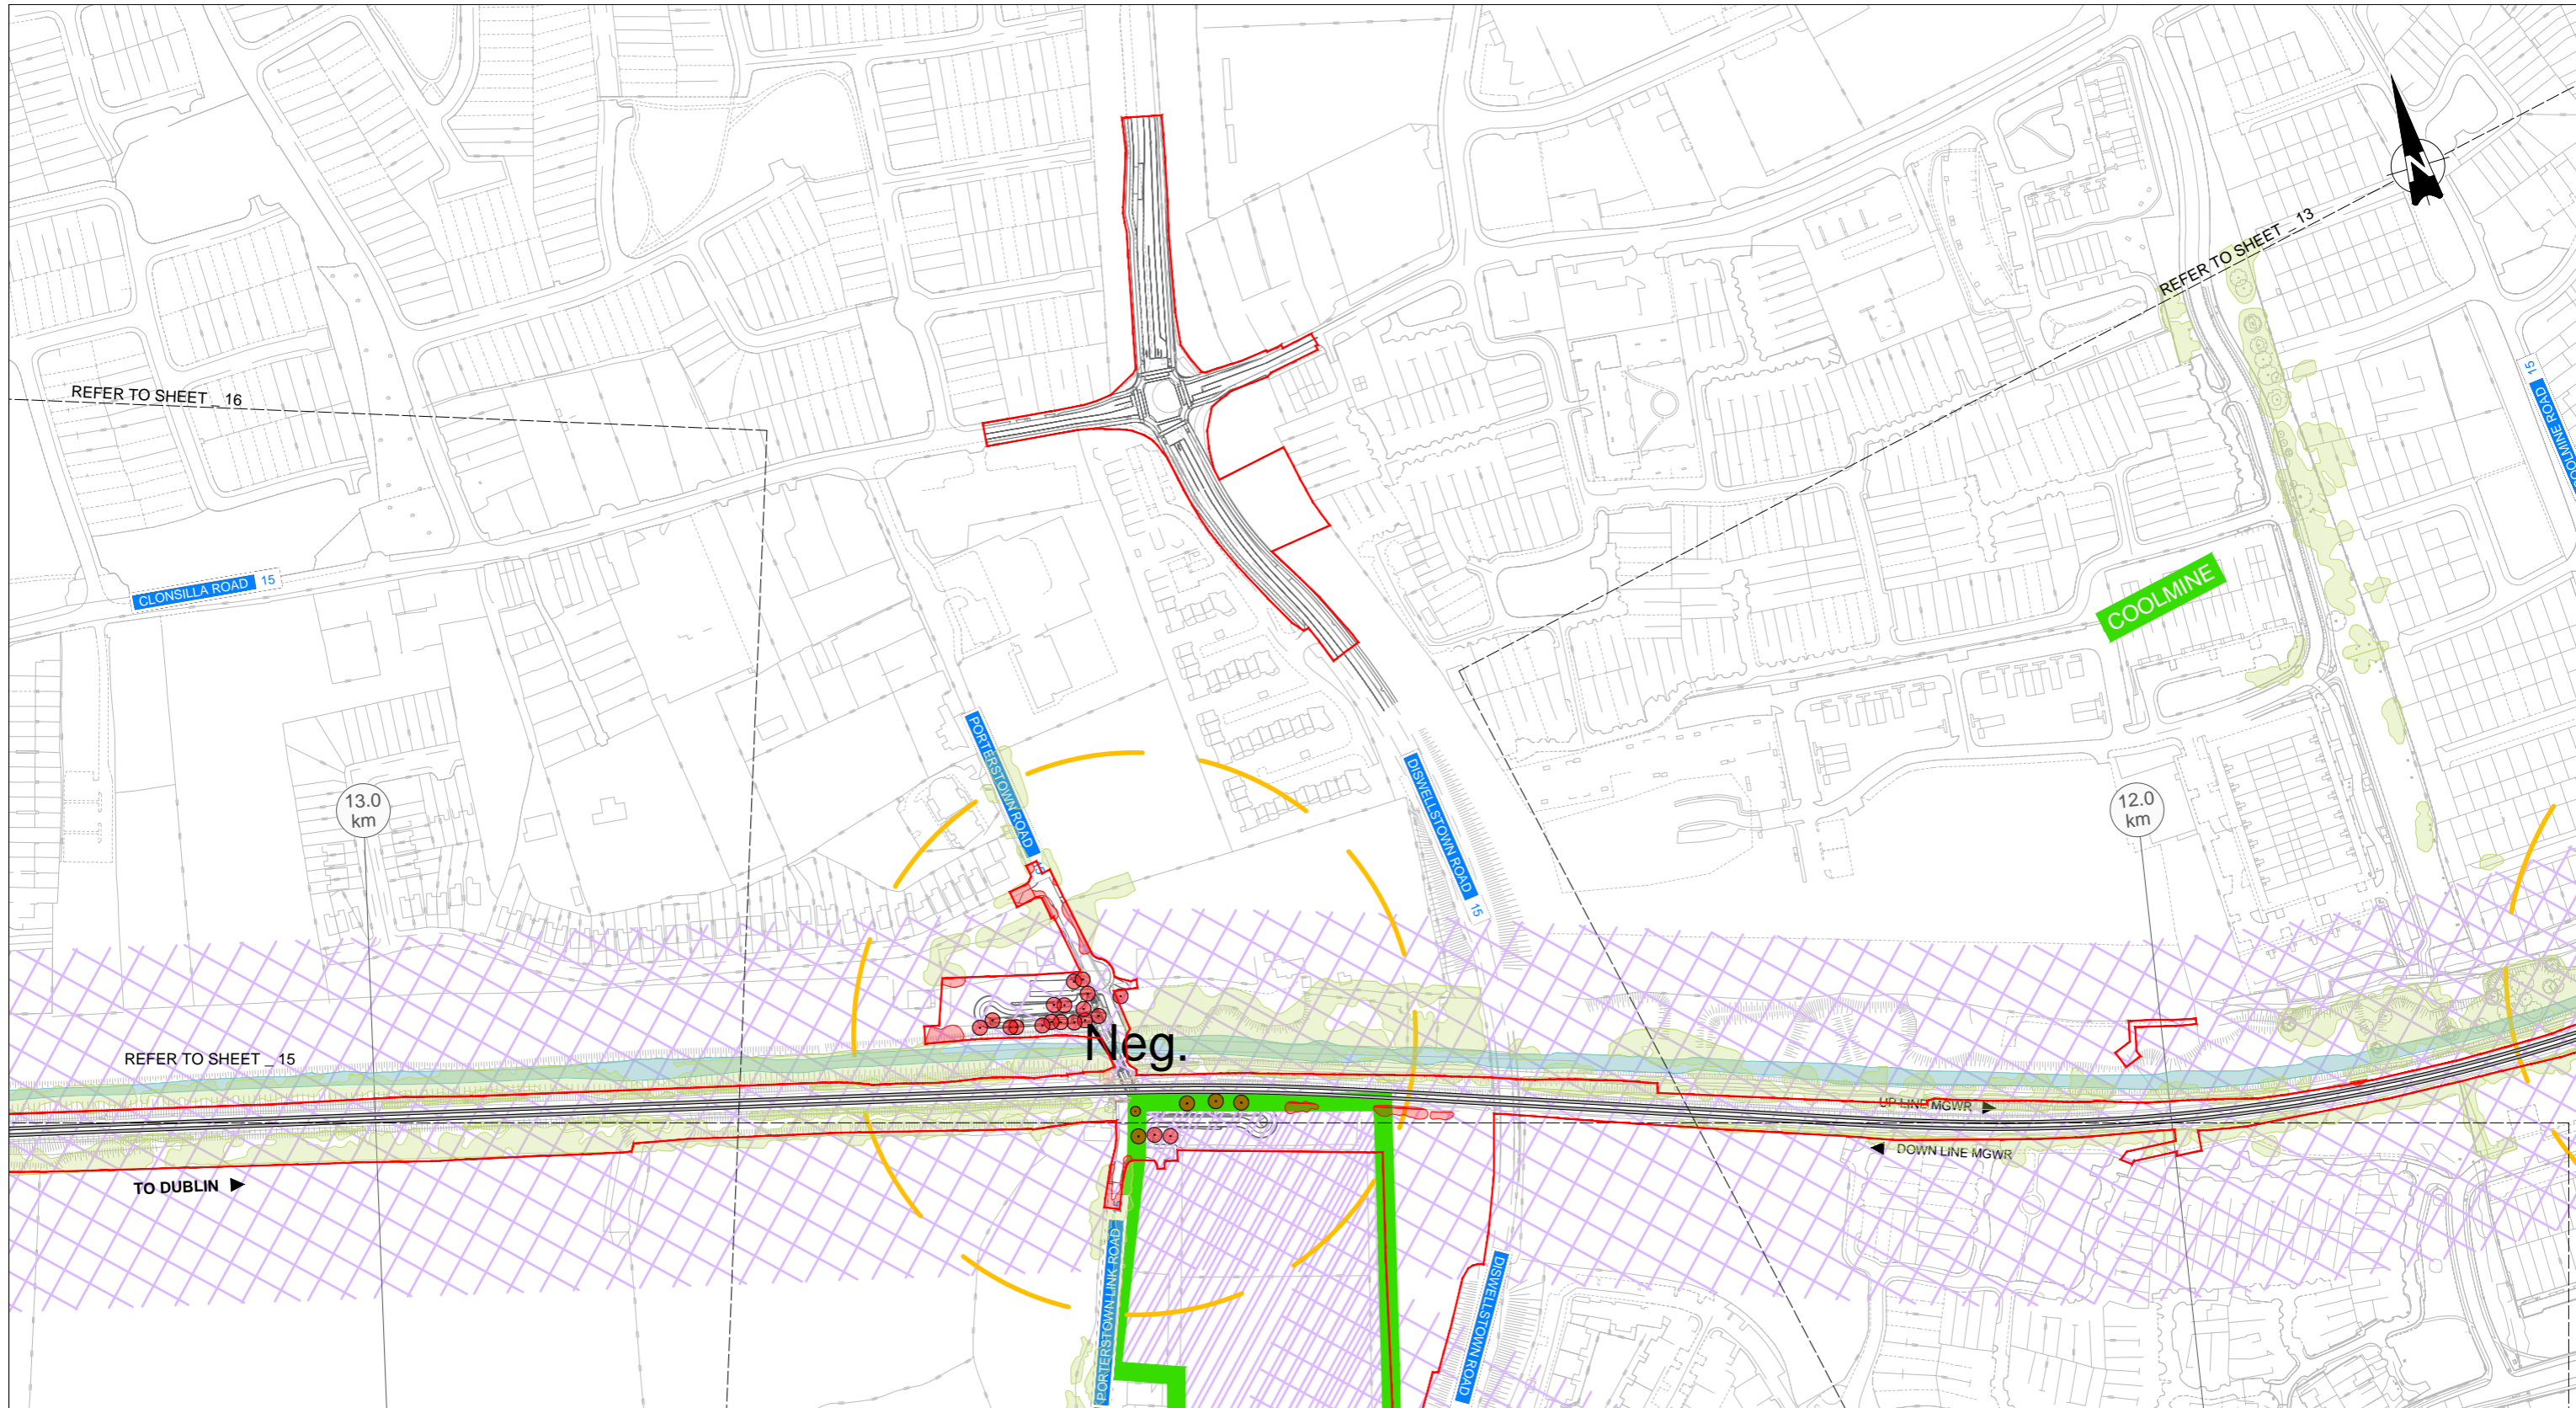

LEGEND LANDSCAPE / VISUAL IMPACTS (FOLLOWING MITIGATION)						
TOWNSCAPE / LANDSCAPE / AMENITY AREAS		LOCALISED IMPACT				
NEGATIVE	NEUTRAL	POSITIVE	NEGATIVE	NEUTRAL	POSITIVE	
						VERY SIGNIFICANT
						SIGNIFICANT
						MODERATE / SIGNIFICANT
						MODERATE
						SLIGHT / MODERATE
						SLIGHT
						IMPERCEPTIBLE
AMENITY DESIGNATION BOUNDARY						
EXISTING TREES NOT AFFECTED						
EXISTING TREES RETAINED						
EXISTING TREES REMOVED						

Client				Project									
Consultant				Drawing Title	LANDSCAPE AND VISUAL IMPACTS SHEET 14								
REV. DATE DESCRIPTION	AC	TB	BC	Scale:	1:1250 @ A0 1:5000 @ A4								
V01 April 2022 PLANNING ISSUE				Drawing Number Project Originator Discipline Location Type Role Number Phase	MAY MDC LAN ROUT DR U 15013 D								
<small>© Iarnród Éireann (2022). This drawing is confidential and the copyright in it is owned by Iarnród Éireann. This drawing must not be either copied, reproduced or otherwise reproduced in whole or in part or used for any purpose without the prior permission of Iarnród Éireann. <small>© Ordnance Survey Ireland and Government of Ireland. All rights reserved. Data used for plans are printed under "Copyright Ordnance Survey Ireland". <small>Some of the 2019/2020 aerial data or OS data may be derived from 2015/2016 data. All OS data is from 2015. <small>All elevations are in metres and relate to OS datum (OSBM03). Mains level as defined by existing Project Contract. <small>All coordinates are in Irish Transverse Mercator Grid (RTM) as defined by OS active GPS station Tallaght College (TLLC).</small> </small> </small> </small></small>				Date:	April 2022	Job No.:	P/101086	Status:	F1-Approved & accepted	Rev.:	V01	Sheet:	14 of 41

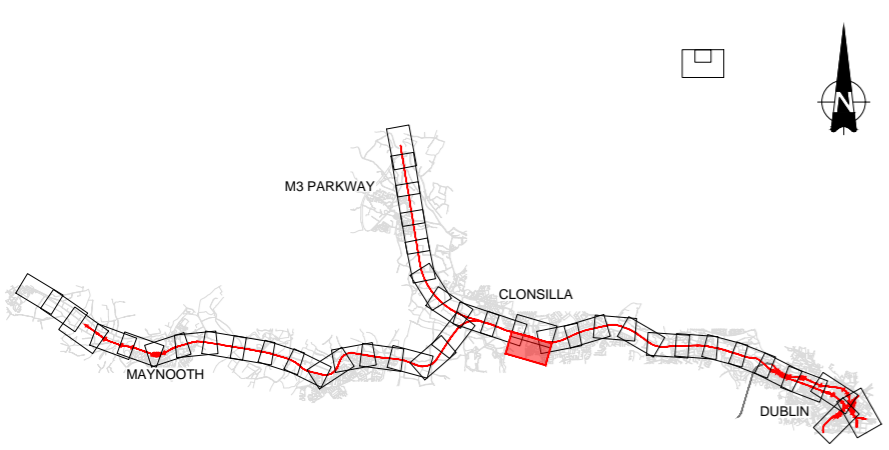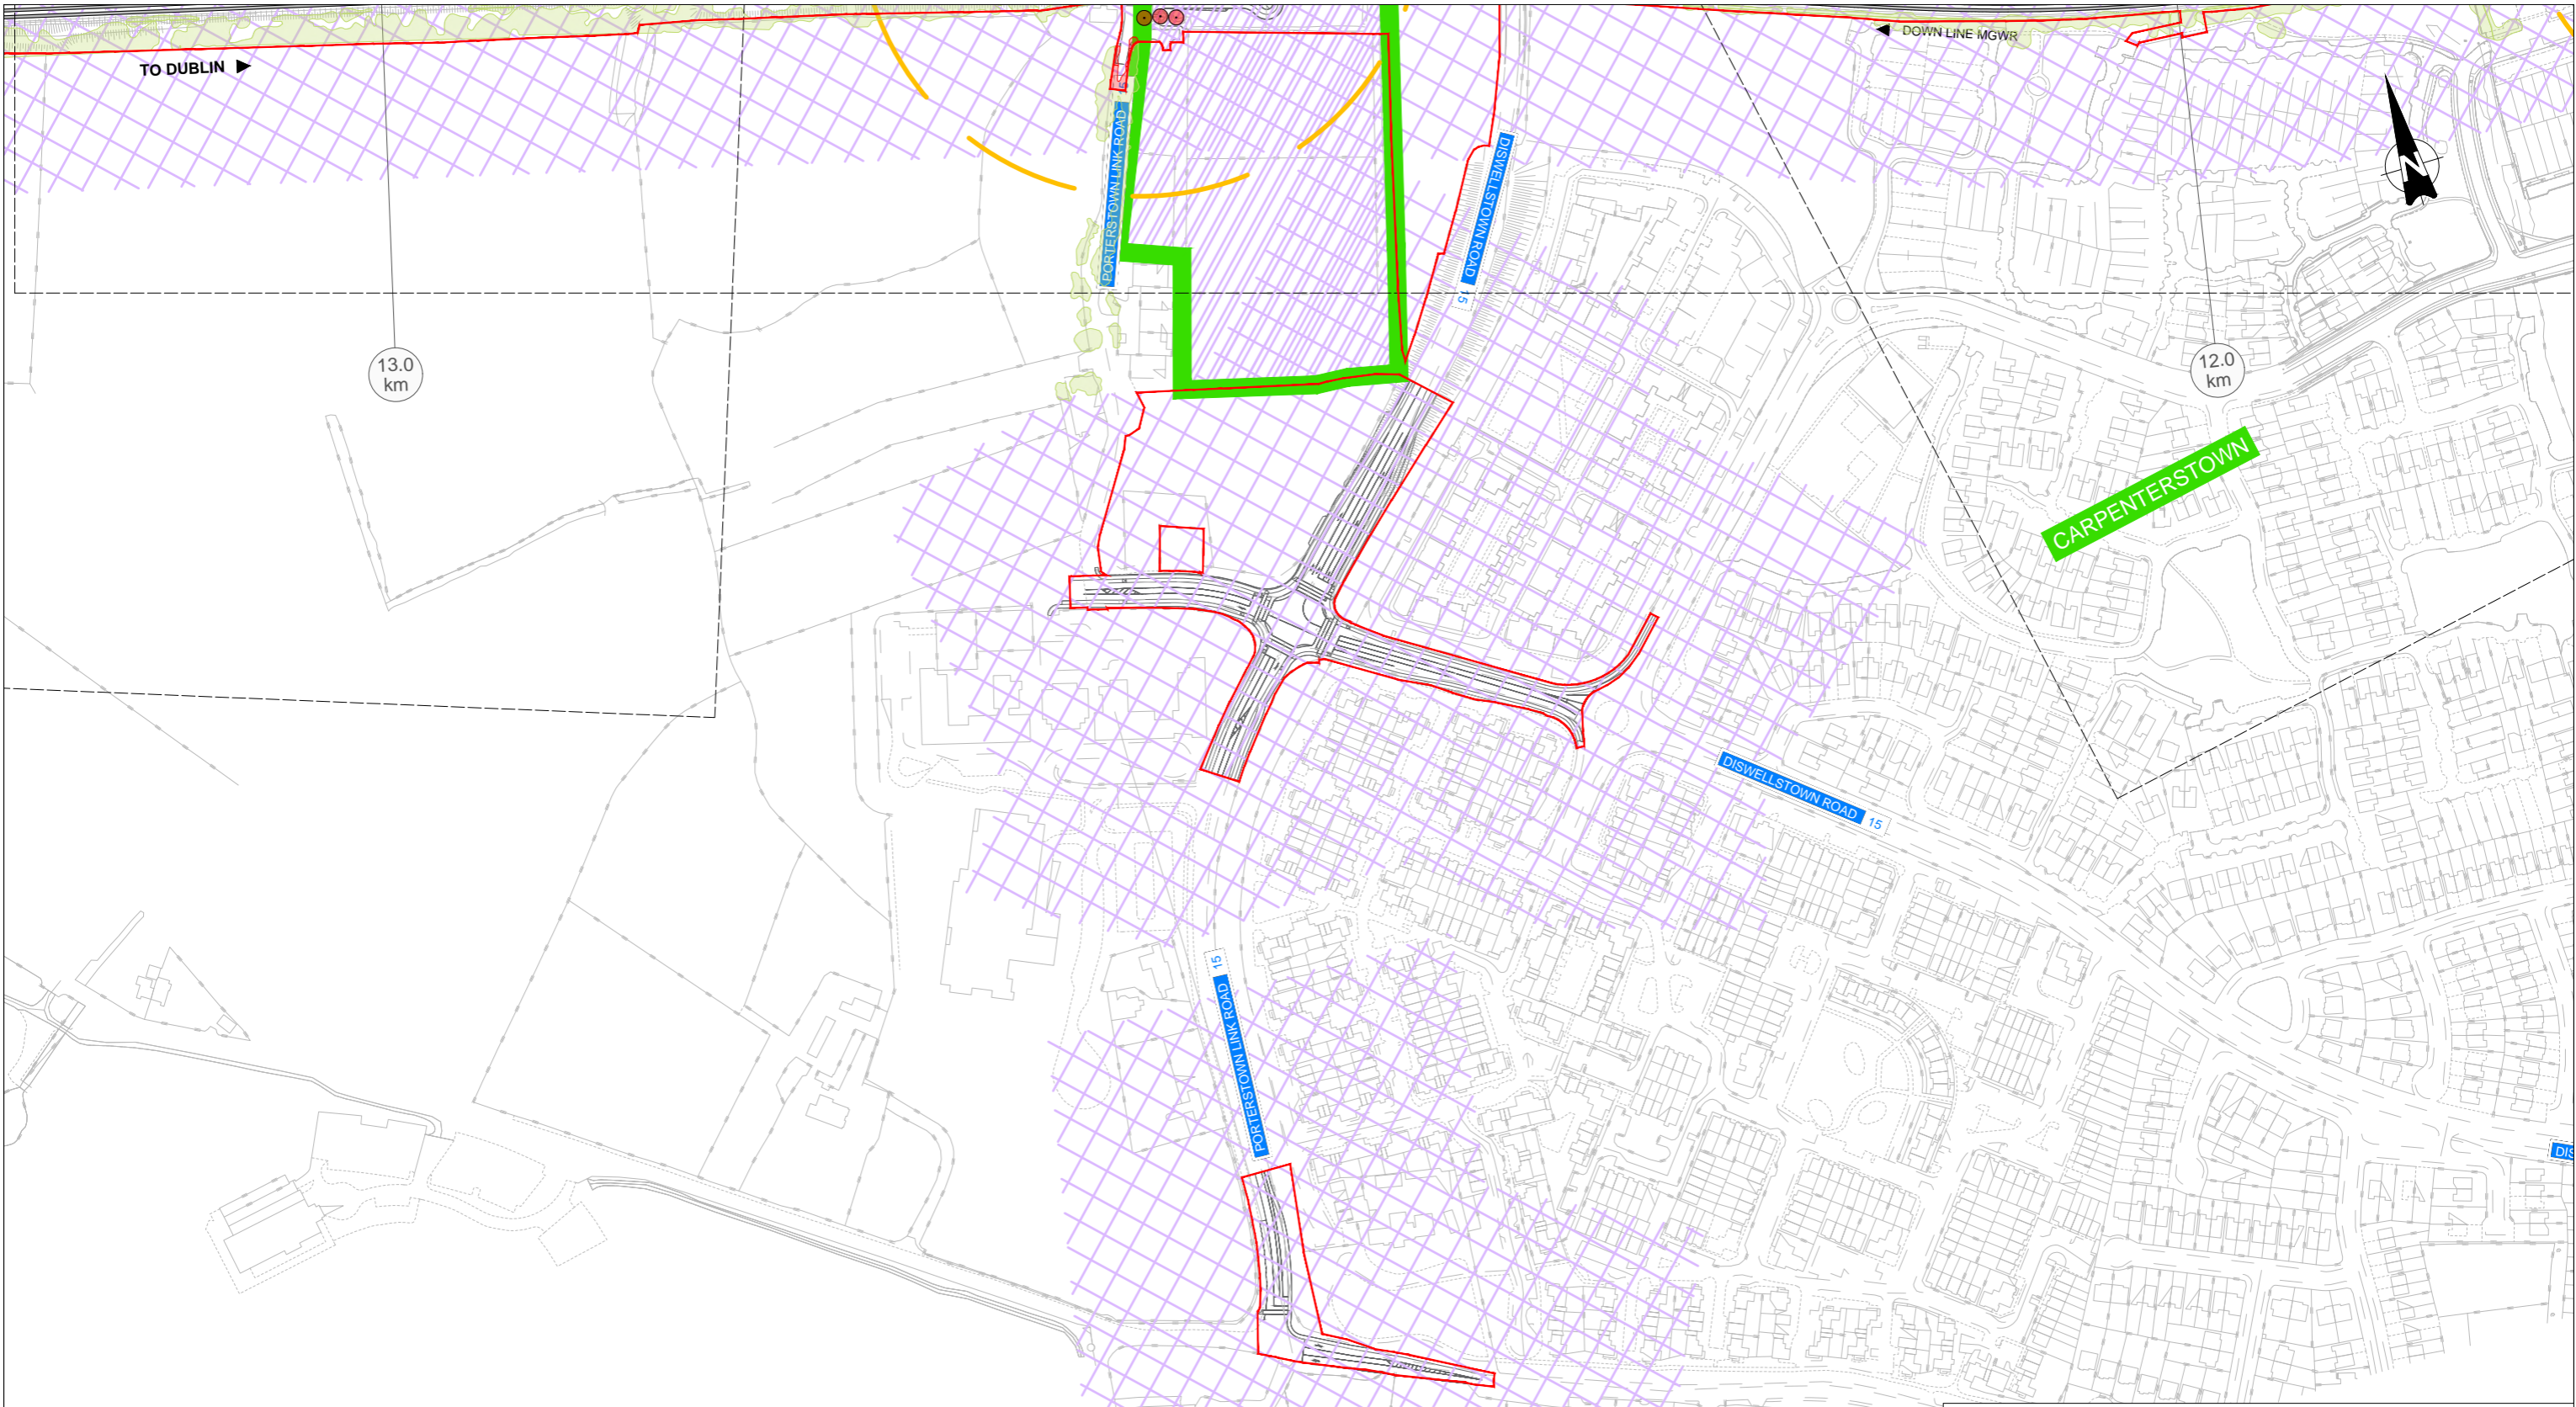

LEGEND LANDSCAPE / VISUAL IMPACTS (FOLLOWING MITIGATION)

TOWNSCAPE / LANDSCAPE / AMENITY AREAS			LOCALISED IMPACT			
NEGATIVE	NEUTRAL	POSITIVE	NEGATIVE	NEUTRAL	POSITIVE	
						VERY SIGNIFICANT
						SIGNIFICANT
						MODERATE / SIGNIFICANT
						MODERATE
						SLIGHT / MODERATE
						SLIGHT
						IMPERCEPTIBLE
AMENITY DESIGNATION BOUNDARY						
EXISTING TREES NOT AFFECTED						
EXISTING TREES RETAINED						
EXISTING TREES REMOVED						

REV.	DATE	DESCRIPTION	AC	TB	BC
V01	April 2022	PLANNING ISSUE			
			PRODUCED BY	REVIEWED BY	APPROVED BY

© Irish Rail (2021). This drawing is confidential and the copyright in it is owned by Irish Rail. This drawing must not be either loaned, copied or otherwise reproduced in whole or in part or used for any purpose without the prior permission of Irish Rail.
 © Ordnance Survey Ireland and Government of Ireland. All rights reserved. Data used for plans are printed under "Copyright Ordnance Survey Ireland".
 Some file numbers may be used in this drawing. If they are not shown, they are not used.
 All elevations are in metres and relate to OD. Ground Model (OSM) data used as defined by existing Project Control.
 All coordinates are in Irish Transverse Mercator Grid (RTM) as defined by OSI active GPS station Tallaght College (T115).

Client: **Transport for Ireland 2040**, **NTA** (National Transport Authority), **Iarnród Éireann Irish Rail**

Consultant: **IDOM**, **CS**, **IROD**



Project: **DART+ West**

Drawing Title: **LANDSCAPE AND VISUAL IMPACTS SHEET 15**

Scale: 1:1250 @ A0 1:5000 @ A4

Drawing Number: **MAY MDC LAN ROUT DR U 15014 D**

Date: April 2022 | Job No: P/101086 | Status: F1-Approved & accepted | Rev: V01 | Sheet: 15 of 41

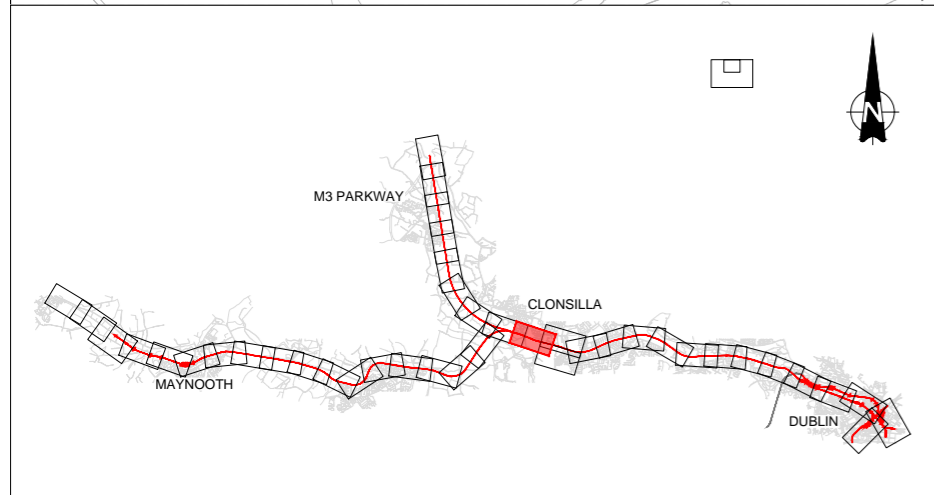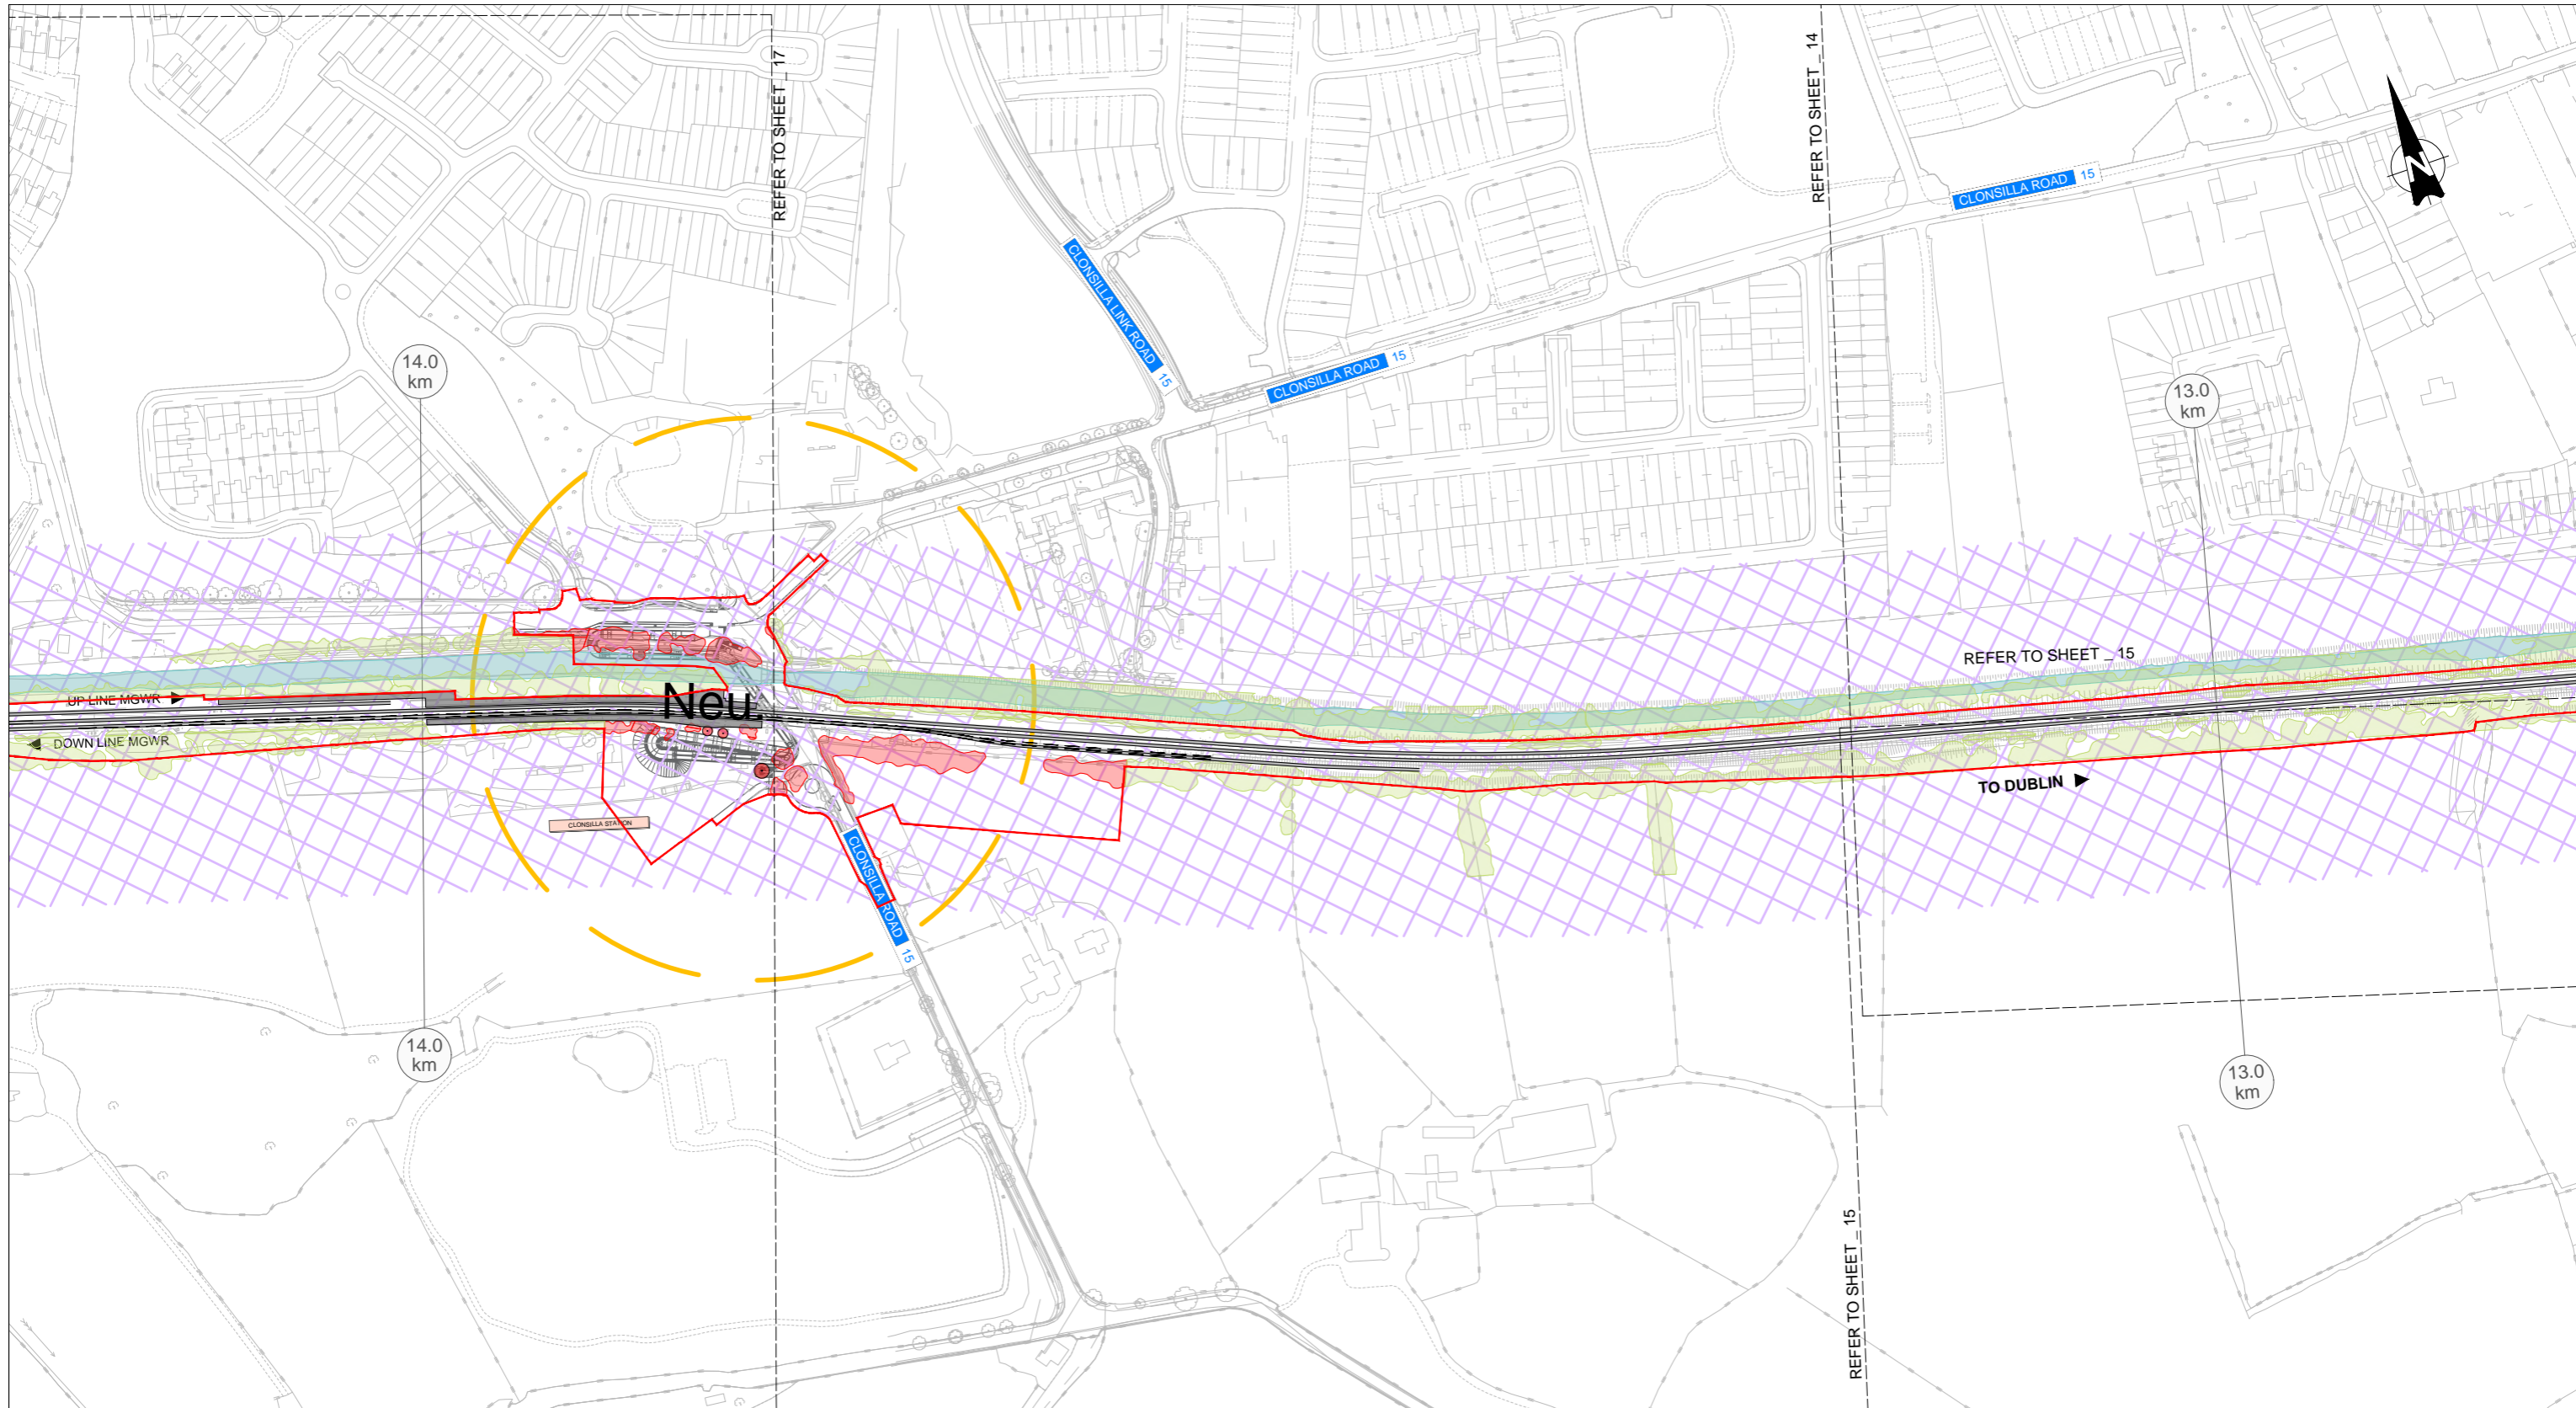

REV.	DATE	DESCRIPTION	AC	TB	BC
V01	April 2022	PLANNING ISSUE			
PRODUCED BY/REVIEWED BY/APPROVED BY					

© Irish Rail (2021). This drawing is confidential and the copyright in it is owned by Irish Rail. This drawing must not be either loaned, copied or otherwise reproduced in whole or in part or used for any purpose without the prior permission of Irish Rail.
 © Ordnance Survey Ireland and Government of Ireland. All rights reserved. All data used for plans are printed under "Copyright Ordnance Survey Ireland".
 Some of the 2019 OS aerial data or OS data files is derived from 2015/16, 2016/17, 2017/18, 2018/19, 2019/20 aerial data.
 All elevations are in metres and relate to OSi Geoid Model (OSGM03) Mean Mean as defined by existing Project Control.
 All coordinates are in Irish Transverse Mercator Grid (RTM) as defined by OSi active GPS station Tallaght College (TLL10).

LEGEND LANDSCAPE / VISUAL IMPACTS (FOLLOWING MITIGATION)

TOWNSCAPE / LANDSCAPE / AMENITY AREAS			LOCALISED IMPACT			
NEGATIVE	NEUTRAL	POSITIVE	NEGATIVE	NEUTRAL	POSITIVE	
						VERY SIGNIFICANT
						SIGNIFICANT
						MODERATE / SIGNIFICANT
						MODERATE
						SLIGHT / MODERATE
						SLIGHT
						IMPERCEPTIBLE
AMENITY DESIGNATION BOUNDARY						
EXISTING TREES NOT AFFECTED						
EXISTING TREES RETAINED						
EXISTING TREES REMOVED						

Client

Consultant



Project

Drawing Title
 LANDSCAPE AND VISUAL IMPACTS SHEET 16

Scale:
 1:1250 @ A0 1:5000 @ A4

Drawing Number | Project | Originator | Discipline | Location | Type | Role | Number | Phase
 MAY MDC LAN ROUT DR U 15015 D

Date: April 2022 **Job No:** P/101086 **Status:** F1-Approved & accepted **Rev:** V01 **Sheet:** 16 of 41

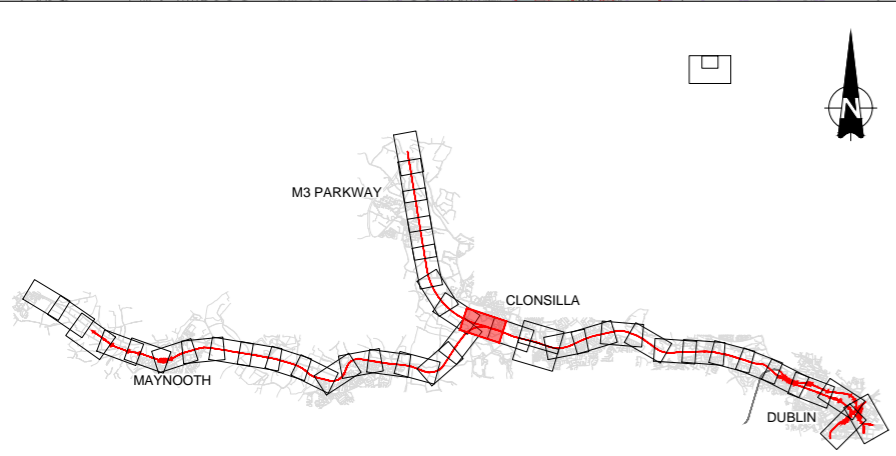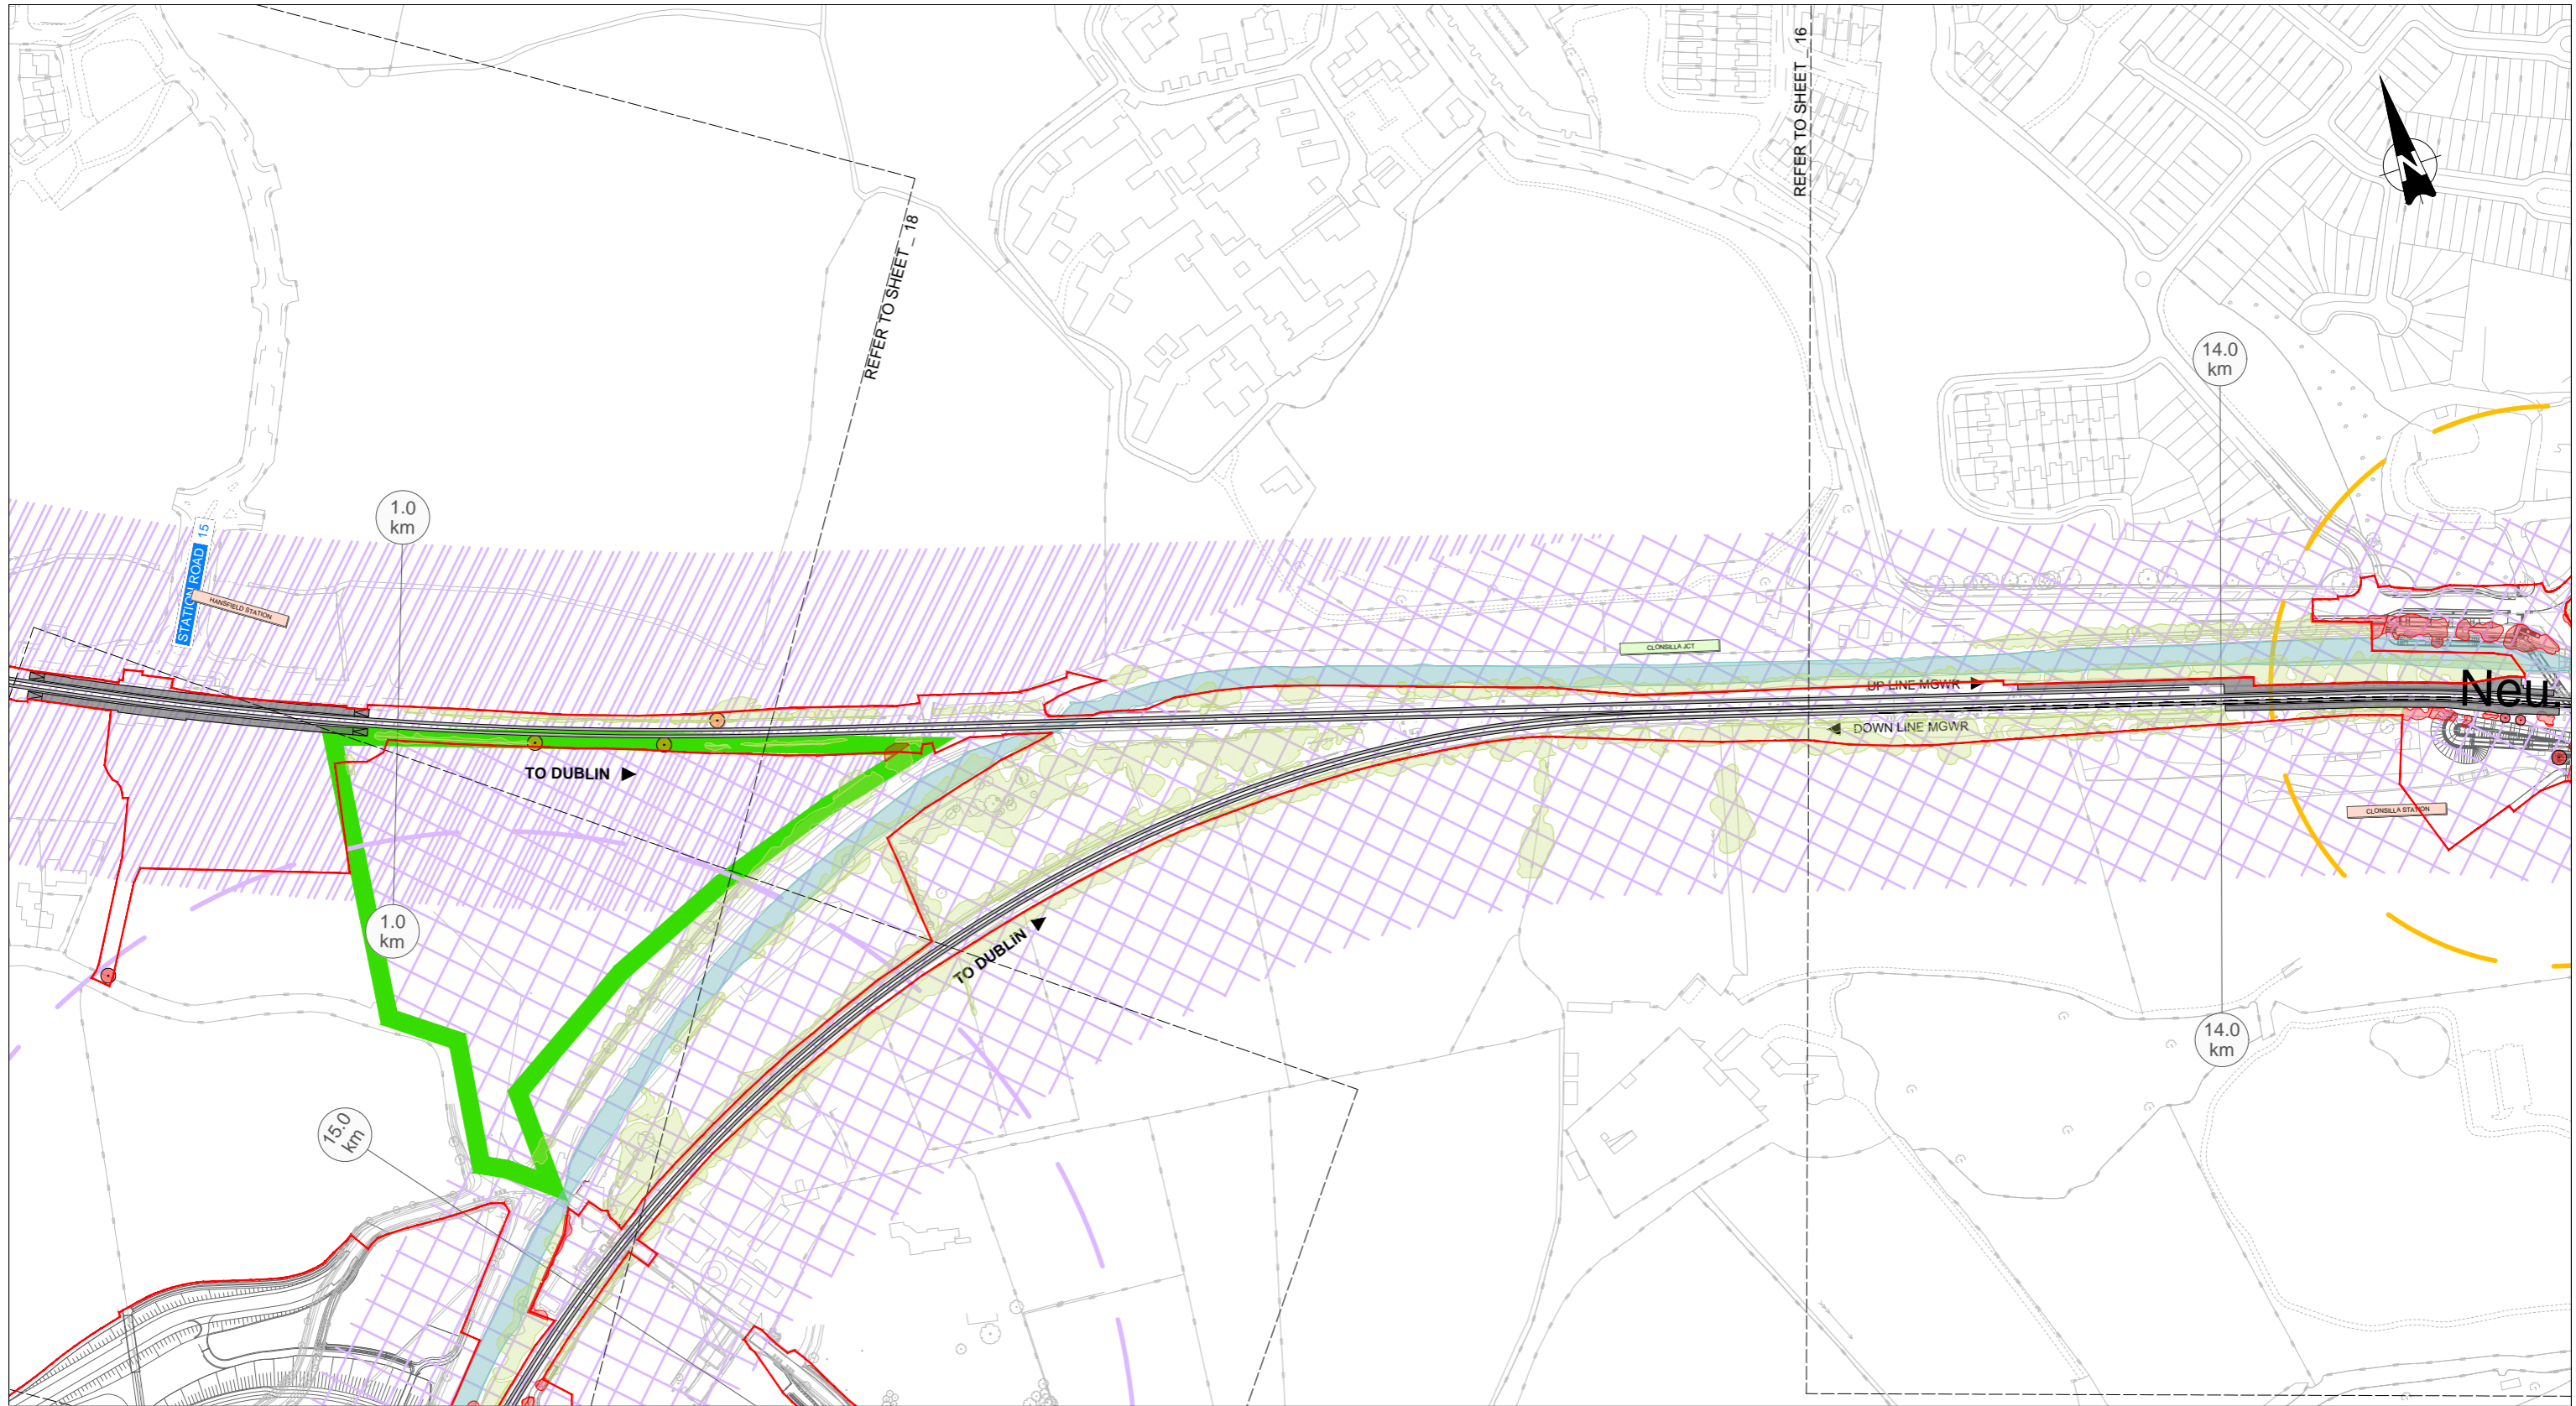

LEGEND LANDSCAPE / VISUAL IMPACTS (FOLLOWING MITIGATION)

TOWNSCAPE / LANDSCAPE / AMENITY AREAS			LOCALISED IMPACT			
NEGATIVE	NEUTRAL	POSITIVE	NEGATIVE	NEUTRAL	POSITIVE	
						VERY SIGNIFICANT
						SIGNIFICANT
						MODERATE / SIGNIFICANT
						MODERATE
						SLIGHT / MODERATE
						SLIGHT
						IMPERCEPTIBLE
						AMENITY DESIGNATION BOUNDARY
						EXISTING TREES NOT AFFECTED
						EXISTING TREES RETAINED
						EXISTING TREES REMOVED

REV.	DATE	DESCRIPTION	AC	TB	BC
V01	April 2022	PLANNING ISSUE			
PRODUCED BY			REVIEWED BY		
APPROVED BY					

© Irish Rail (2021). This drawing is confidential and the copyright in it is owned by Irish Rail. This drawing must not be either loaned, copied or otherwise reproduced in whole or in part or used for any purpose without the prior permission of Irish Rail.
 © Ordnance Survey (2021) and Government of Ireland. All rights reserved. Data used for this drawing is provided under "Copyright Ordnance Survey Ireland".
 Some of the 2019/2020 aerial data is derived from the 2019/2020 Aerial Imagery (2019/2020) from Ordnance Survey.
 All elevations are in metres and relate to OS Grid Model (OSGM03) Mean Sea Level as defined by existing Project Control.
 All coordinates are in Irish Transverse Mercator Grid (RTM) as defined by OS active GPS station Tallaght College (TLL15).

Client:

Consultant:

Project:

Drawing Title: **LANDSCAPE AND VISUAL IMPACTS SHEET 17**

Scale: 1:1250 @ A0 1:5000 @ A4

Drawing Number: MAY MDC LAN ROUT DR U 15016 D

Date: April 2022 Job No: P1101086 Status: F1-Approved & accepted Rev: V01 Sheet: 17 of 41