

V01	April 2022	PLANNING ISSUE	KH	YB	BC
REV.	DATE	DESCRIPTION	PRODUCED BY	REVIEWED BY	APPROVED BY
<small>© Irish Rail (2021). This drawing is confidential and the copyright in it is owned by Irish Rail. This drawing must not be either loaned, copied or otherwise reproduced in whole or in part or used for any purpose without the prior permission of Irish Rail. © Ordnance Survey Ireland and Government of Ireland. All O.S. data used for plans are printed under "Copyright Ordnance Survey Ireland" Survey No. 0039721 (OSi Aerial Data or OSi Lidar Data) & Survey No. 2021OSi_NMA_180 (OSi Vector Data). All elevations are in metres and relate to OSi Geoid Model (OSGM02) Mean Head as defined by existing Project Control. All Co-ordinates are in Irish Transverse Mercator Grid (ITM) as defined by OSi active GPS station Tallaght College (TLLG).</small>					

Client

Consultant

Project

Drawing Title

**MATERIAL ASSETS
AGRICULTURAL PROPERTIES
OVERALL LAYOUT**

Scale: 1:40,000 @ A1 1:80,000 @ A3

Drawing Number | Originator | Discipline | Location | Type | Role | Number | Phase
MAY MDC ENV ROUT DR V 16000 D

Date: April 2022 Job No: P/101086 Status: F1 - Approved & Accepted Rev: V 01 Sheet: 01 of 01



V01	April 2022	PLANNING ISSUE	KH	YB	BC
REV.	DATE	DESCRIPTION	PRODUCED BY	REVIEWED BY	APPROVED BY

© Irish Rail (2021). This drawing is confidential and the copyright in it is owned by Irish Rail. This drawing must not be either loaned, copied or otherwise reproduced in whole or in part or used for any purpose without the prior permission of Irish Rail.
 © Ordnance Survey Ireland and Government of Ireland. All O.S. data used for plans are printed under "Copyright Ordnance Survey Ireland".
 Survey No. 0029721 (OSi Aerial Data or OSi Lidar Data) & Survey No. 2021081_NMA_118 (OSi Vector Data).
 All elevations are in metres and relate to OSi Geoid Model (OSGM02) Mean-High as defined by existing Project Control.
 All Coordinates are in Irish Transverse Mercator Grid (ITM) as defined by OSi active GPS station Tallaght College (TLLO).

Client

Consultant

Project


Drawing Title

**MATERIAL ASSETS
AGRICULTURAL PROPERTIES
SHEET 1**

Scale: 1:5000 @ A1 | 1:10,000 @ A3

Drawing Number | Project | Originator | Discipline | Location | Type | Role | Number | Phase
 MAY MDC ENV ROUT DR V 16001 D

Date: April 2022 | Job No: P/101086 | Status: F1 - Approved & Accepted | Rev: V 01 | Sheet: 01 of 11

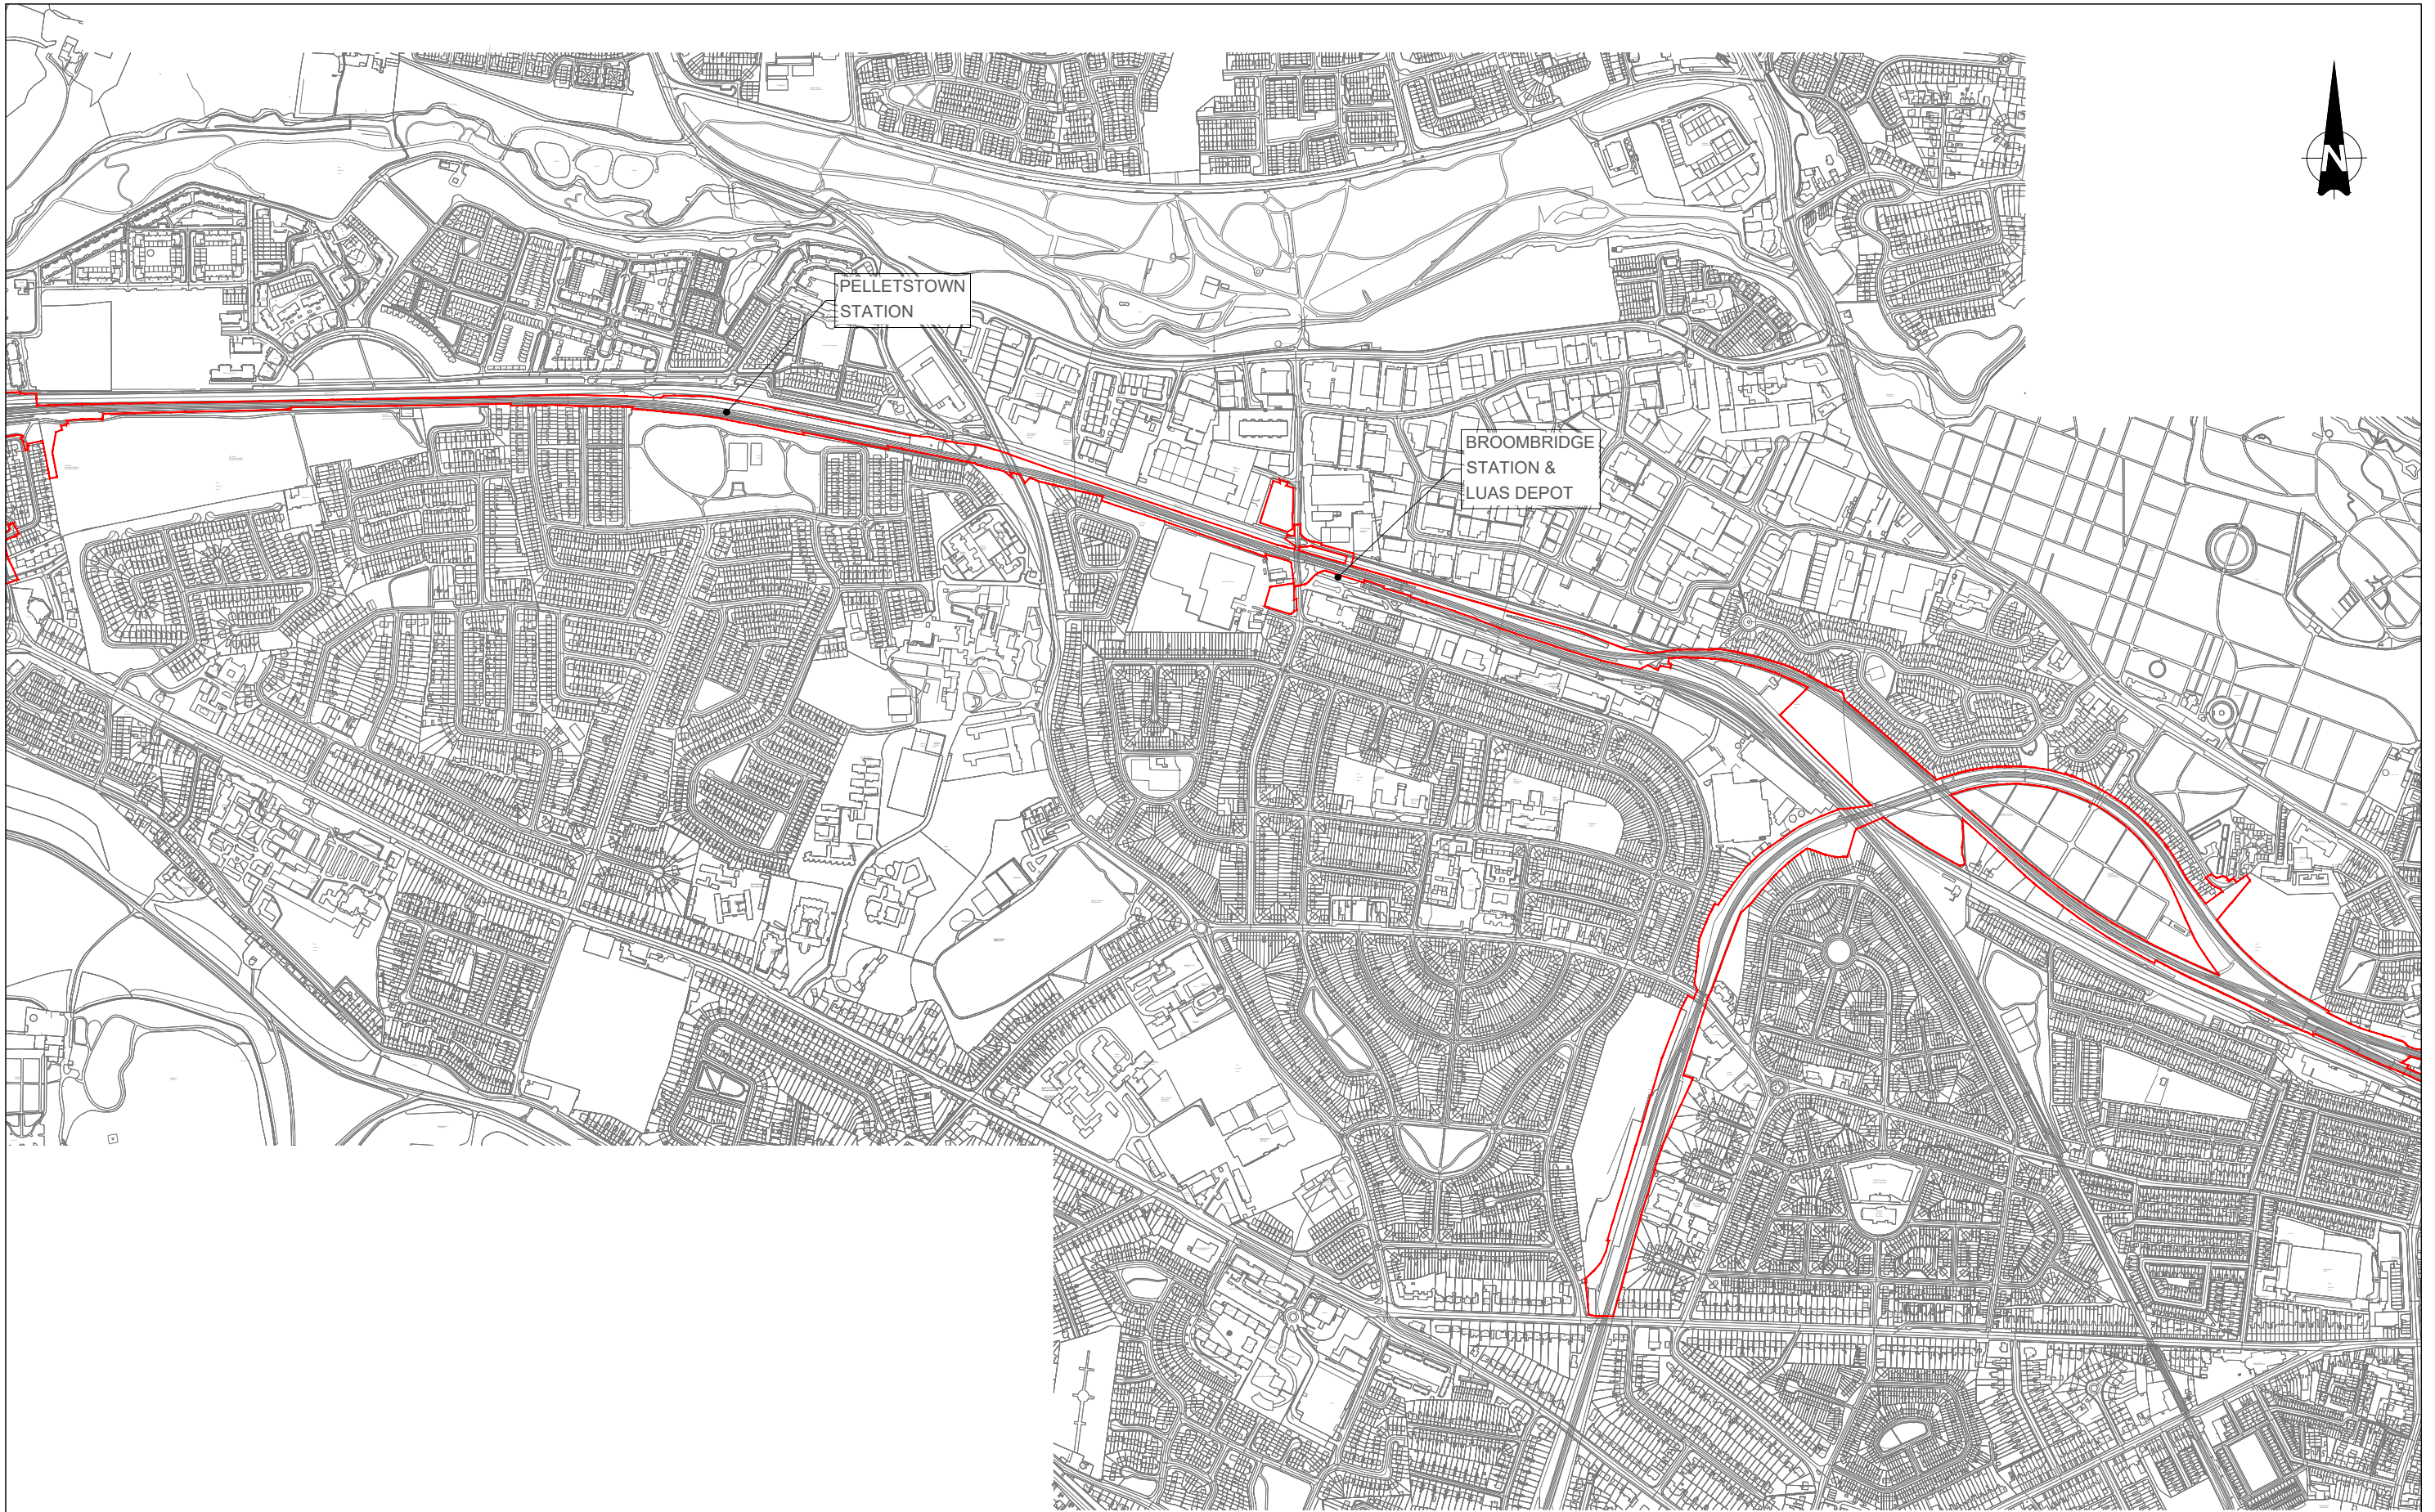

V01	April 2022	PLANNING ISSUE	KH	YB	BC
REV.	DATE	DESCRIPTION	PRODUCED BY REVIEWED BY APPROVED BY		
<small>© Irish Rail (2021). This drawing is confidential and the copyright in it is owned by Irish Rail. This drawing must not be either loaned, copied or otherwise reproduced in whole or in part or used for any purpose without the prior permission of Irish Rail. © Ordnance Survey Ireland and Government of Ireland. All O.S. data used for plans are printed under "Copyright Ordnance Survey Ireland" Survey No. 0039721 (OSi Aerial Data or OSi Lidar Data) & Survey No. 2021051_NMA_118 (OSi Vector Data). All elevations are in metres and relate to OSi Geoid Model (OSGM02). Mean Head as defined by existing Project Control. All Coordinates are in Irish Transverse Mercator Grid (ITM) as defined by OSi active GPS station Tallaght College (TLG).</small>					

Client

Consultant

Project

Drawing Title

**MATERIAL ASSETS
AGRICULTURAL PROPERTIES
SHEET 2**

Scale: 1:5000 @ A1 1:10,000 @ A3

Drawing Number | Project | Originator | Discipline | Location | Type | Role | Number | Phase
 MAY MDC ENV ROUT DR V 16002 D

Date: April 2022 Job No: P/101086 Status: F1 - Approved & Accepted Rev: V01 Sheet: 02 of 11



REV.	DATE	DESCRIPTION	KH	YB	BC
V01	April 2022	PLANNING ISSUE			
PRODUCED BY			REVIEWED BY		
APPROVED BY					

© Irish Rail (2021). This drawing is confidential and the copyright in it is owned by Irish Rail. This drawing must not be either loaned, copied or otherwise reproduced in whole or in part or used for any purpose without the prior permission of Irish Rail.
 © Ordnance Survey Ireland and Government of Ireland. All O.S. data used for plans are printed under "Copyright Ordnance Survey Ireland"
 Survey No. 0029721 (OSi Aerial Data or OSi Lidar Data) & Survey No. 20210501_NMA_180 (OSi Vector Data).
 All elevations are in metres and relate to OSi Geoid Model (OSGAM02) Mean Head as defined by existing Project Control.
 All Co-ordinates are in Irish Transverse Mercator Grid (ITM) as defined by OSi active GPS station Tallaght College (TLG).

Client

Consultant

Project

Drawing Title


**MATERIAL ASSETS
AGRICULTURAL PROPERTIES
SHEET 3**

Scale: 1:5000 @ A1 1:10,000 @ A3

Drawing Number	Project	Originator	Discipline	Location	Type	Role	Number	Phase
MAY	MDC	ENV	ROUT	DR	V	16003	D	

Date:	Job No:	Status:	Rev:
April 2022	P/101086	F1 - Approved & Accepted	V 01

Sheet: 03 of 11

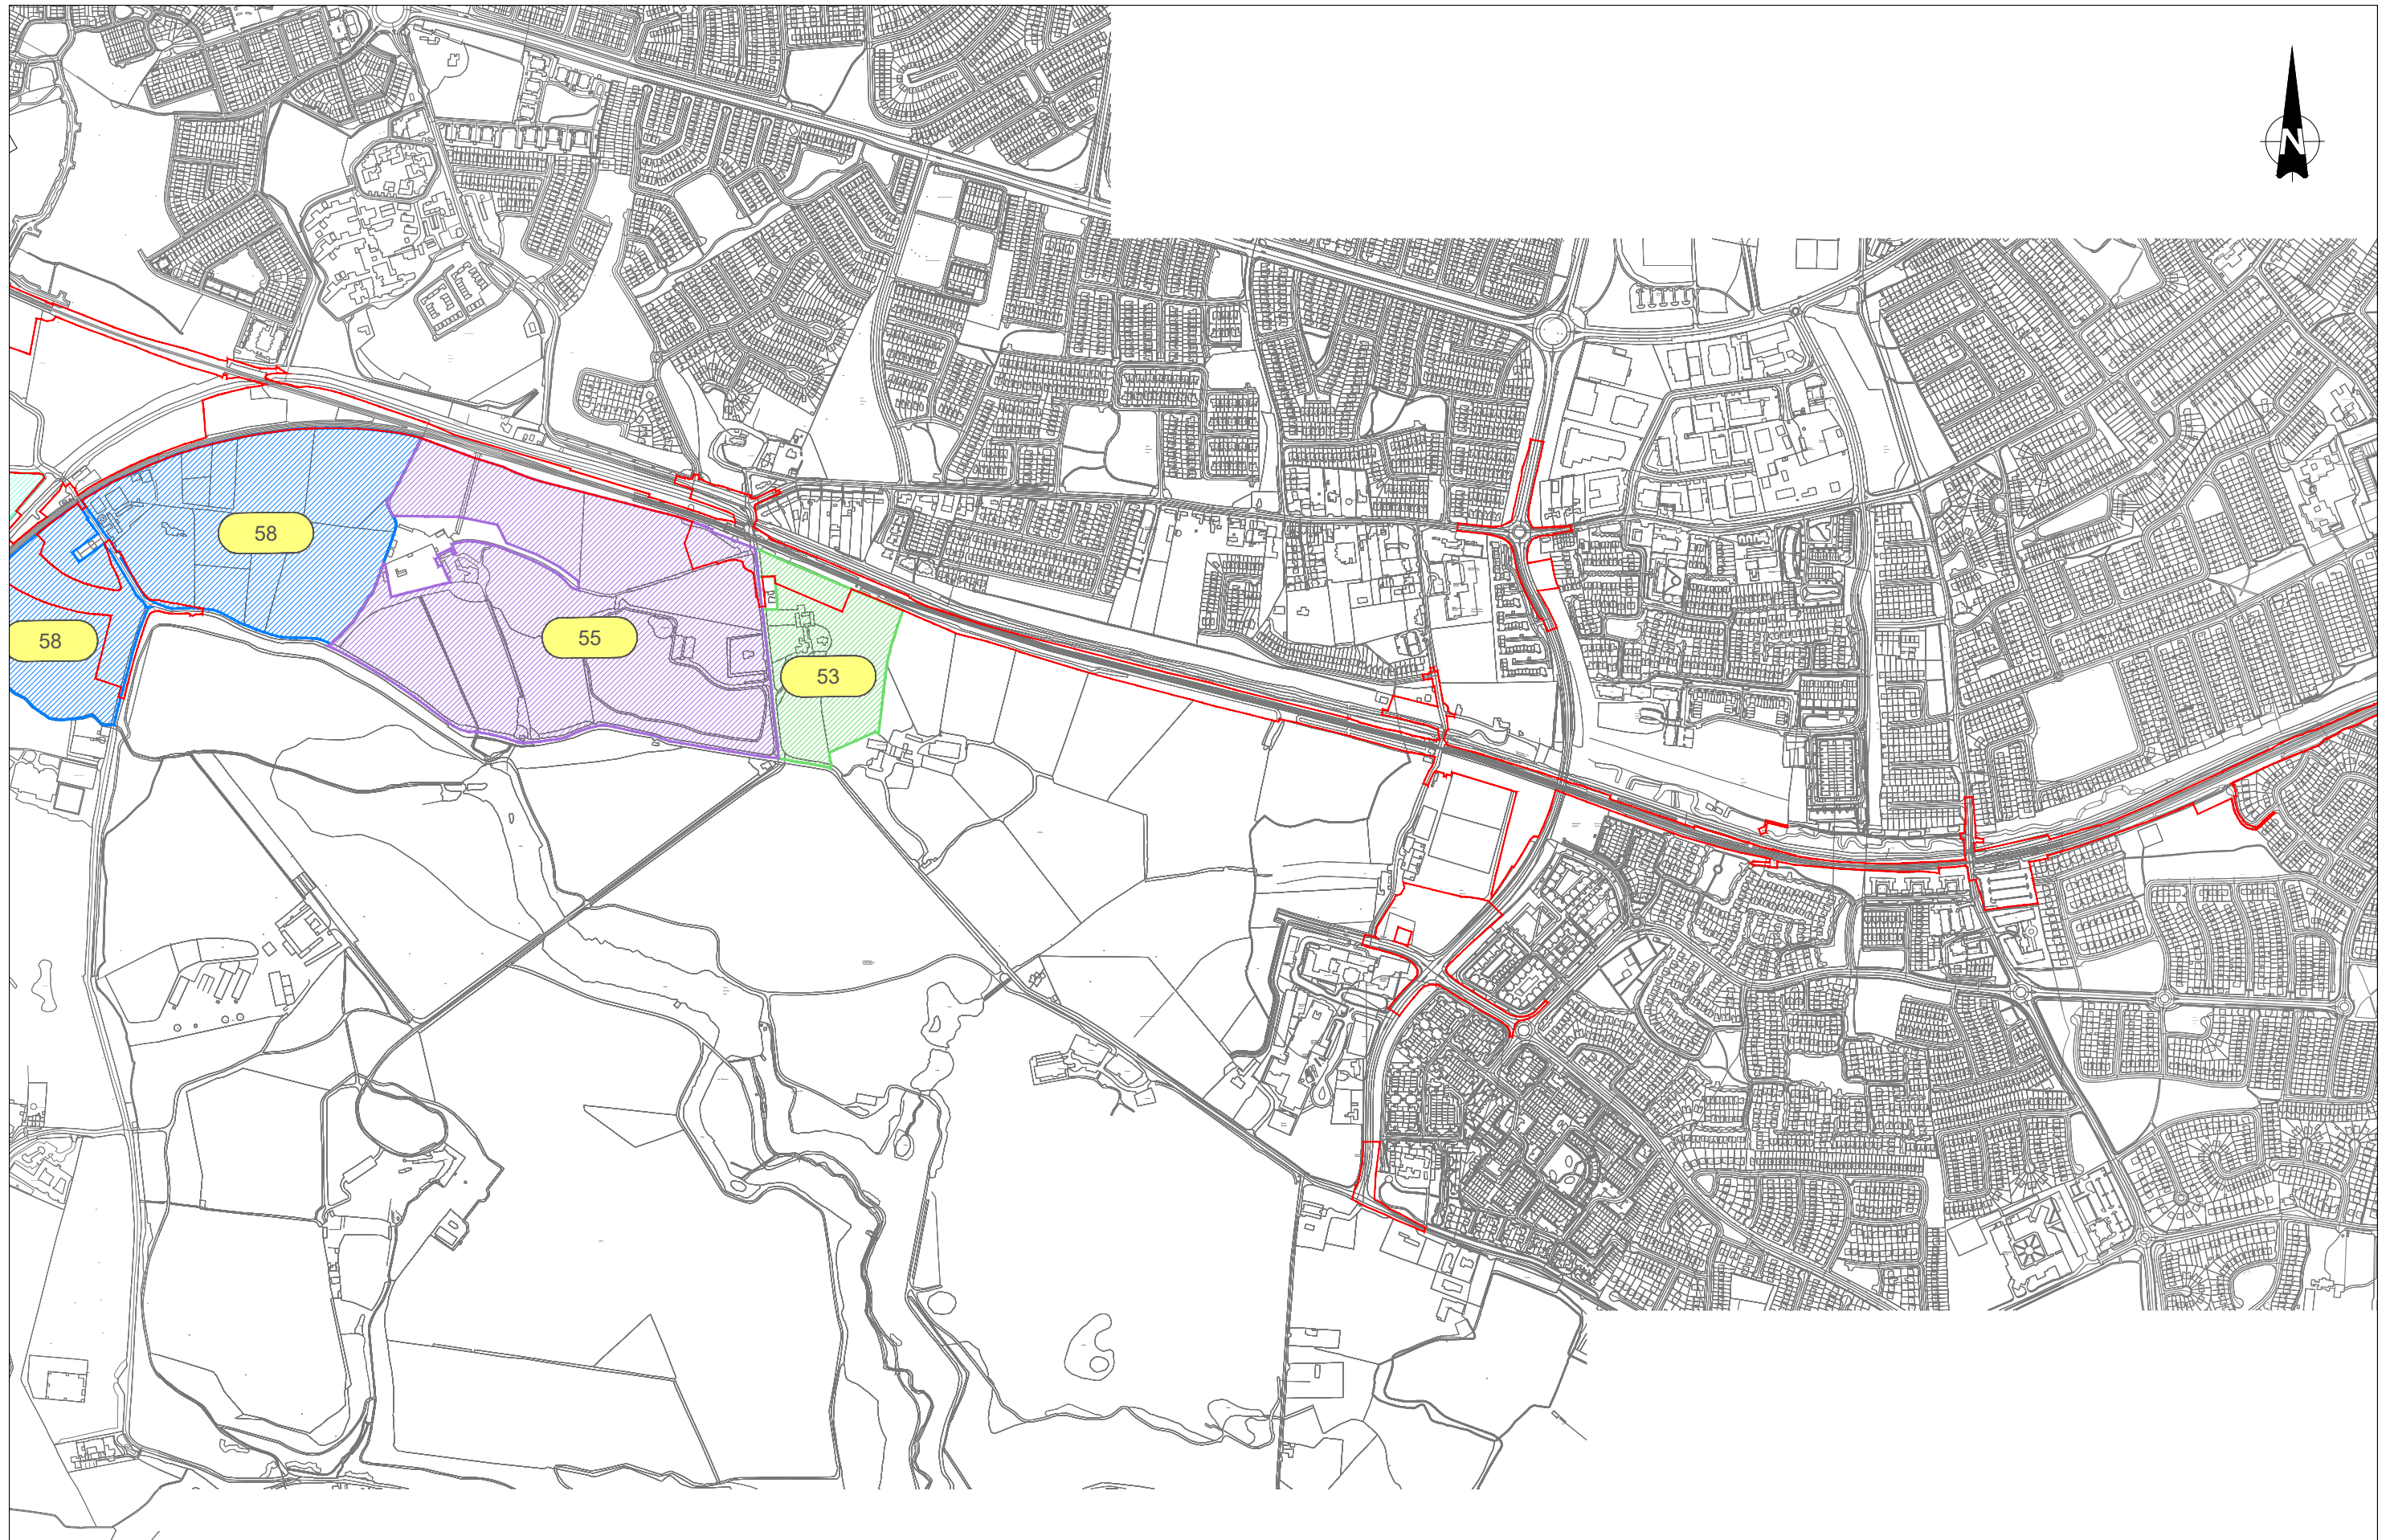

REV.	DATE	DESCRIPTION	KH	YB	BC
V01	April 2022	PLANNING ISSUE			

© Irish Rail (2021). This drawing is confidential and the copyright in it is owned by Irish Rail. This drawing must not be either loaned, copied or otherwise reproduced in whole or in part or used for any purpose without the prior permission of Irish Rail.
 © Ordnance Survey Ireland and Government of Ireland. All O.S. data used for plans are printed under "Copyright Ordnance Survey Ireland".
 Survey No. 003872 (OSi Aerial Data or OSi Lidar Data) & Survey No. 221108 (MMA 148 OSi Vector Data).
 All elevations are in metres and relate to OSi Geoid Model (OSGM02) Mean Head as defined by existing Project Control.
 All Co-ordinates are in Irish Transverse Mercator Grid (ITM) as defined by OSi active GPS station Tallaght College (TLLO).

Client

Consultant

Project

Drawing Title

MATERIAL ASSETS
AGRICULTURAL PROPERTIES
SHEET 4

Scale: 1:5000 @ A1 1:10,000 @ A3

Drawing Number	Project	Originator	Discipline	Location	Type	Role	Number	Phase
	MAY	MDC	ENV	ROUT	DR	V	16004	D

Date:	Job No.:	Status:	Rev.:	Sheet:
April 2022	P/101086	F1 - Approved & Accepted	V 01	04 of 11



REV.	DATE	DESCRIPTION	KH	YB	BC
V01	April 2022	PLANNING ISSUE			
PRODUCED BY			REVIEWED BY		
APPROVED BY					

© Irish Rail (2021). This drawing is confidential and the copyright in it is owned by Irish Rail. This drawing must not be either loaned, copied or otherwise reproduced in whole or in part or used for any purpose without the prior permission of Irish Rail.
 © Ordnance Survey Ireland and Government of Ireland. All O.S. data used for plans are printed under "Copyright Ordnance Survey Ireland".
 Survey No. 0029721 (OSi Aerial Data or OSi Lidar Data) & Survey No. 2021050_NMA_188 (OSi Vector Data).
 All elevations are in metres and relate to OSi Geoid Model (OSGM02) Mean Head as defined by existing Project Control.
 All Co-ordinates are in Irish Transverse Mercator Grid (ITM) as defined by OSi active GPS station Tallaght College (TLG).

Client

Project

Consultant


Drawing Title

MATERIAL ASSETS
AGRICULTURAL PROPERTIES
SHEET 5

Scale: 1:5000 @ A1 1:10,000 @ A3

Drawing Number | Project | Originator | Discipline | Location | Type | Role | Number | Phase
MAY MDC ENV ROUT DR V 16005 D

Date: April 2022 Job No: P/101086 Status: F1 - Approved & Accepted Rev: V 01 Sheet: 05 of 11

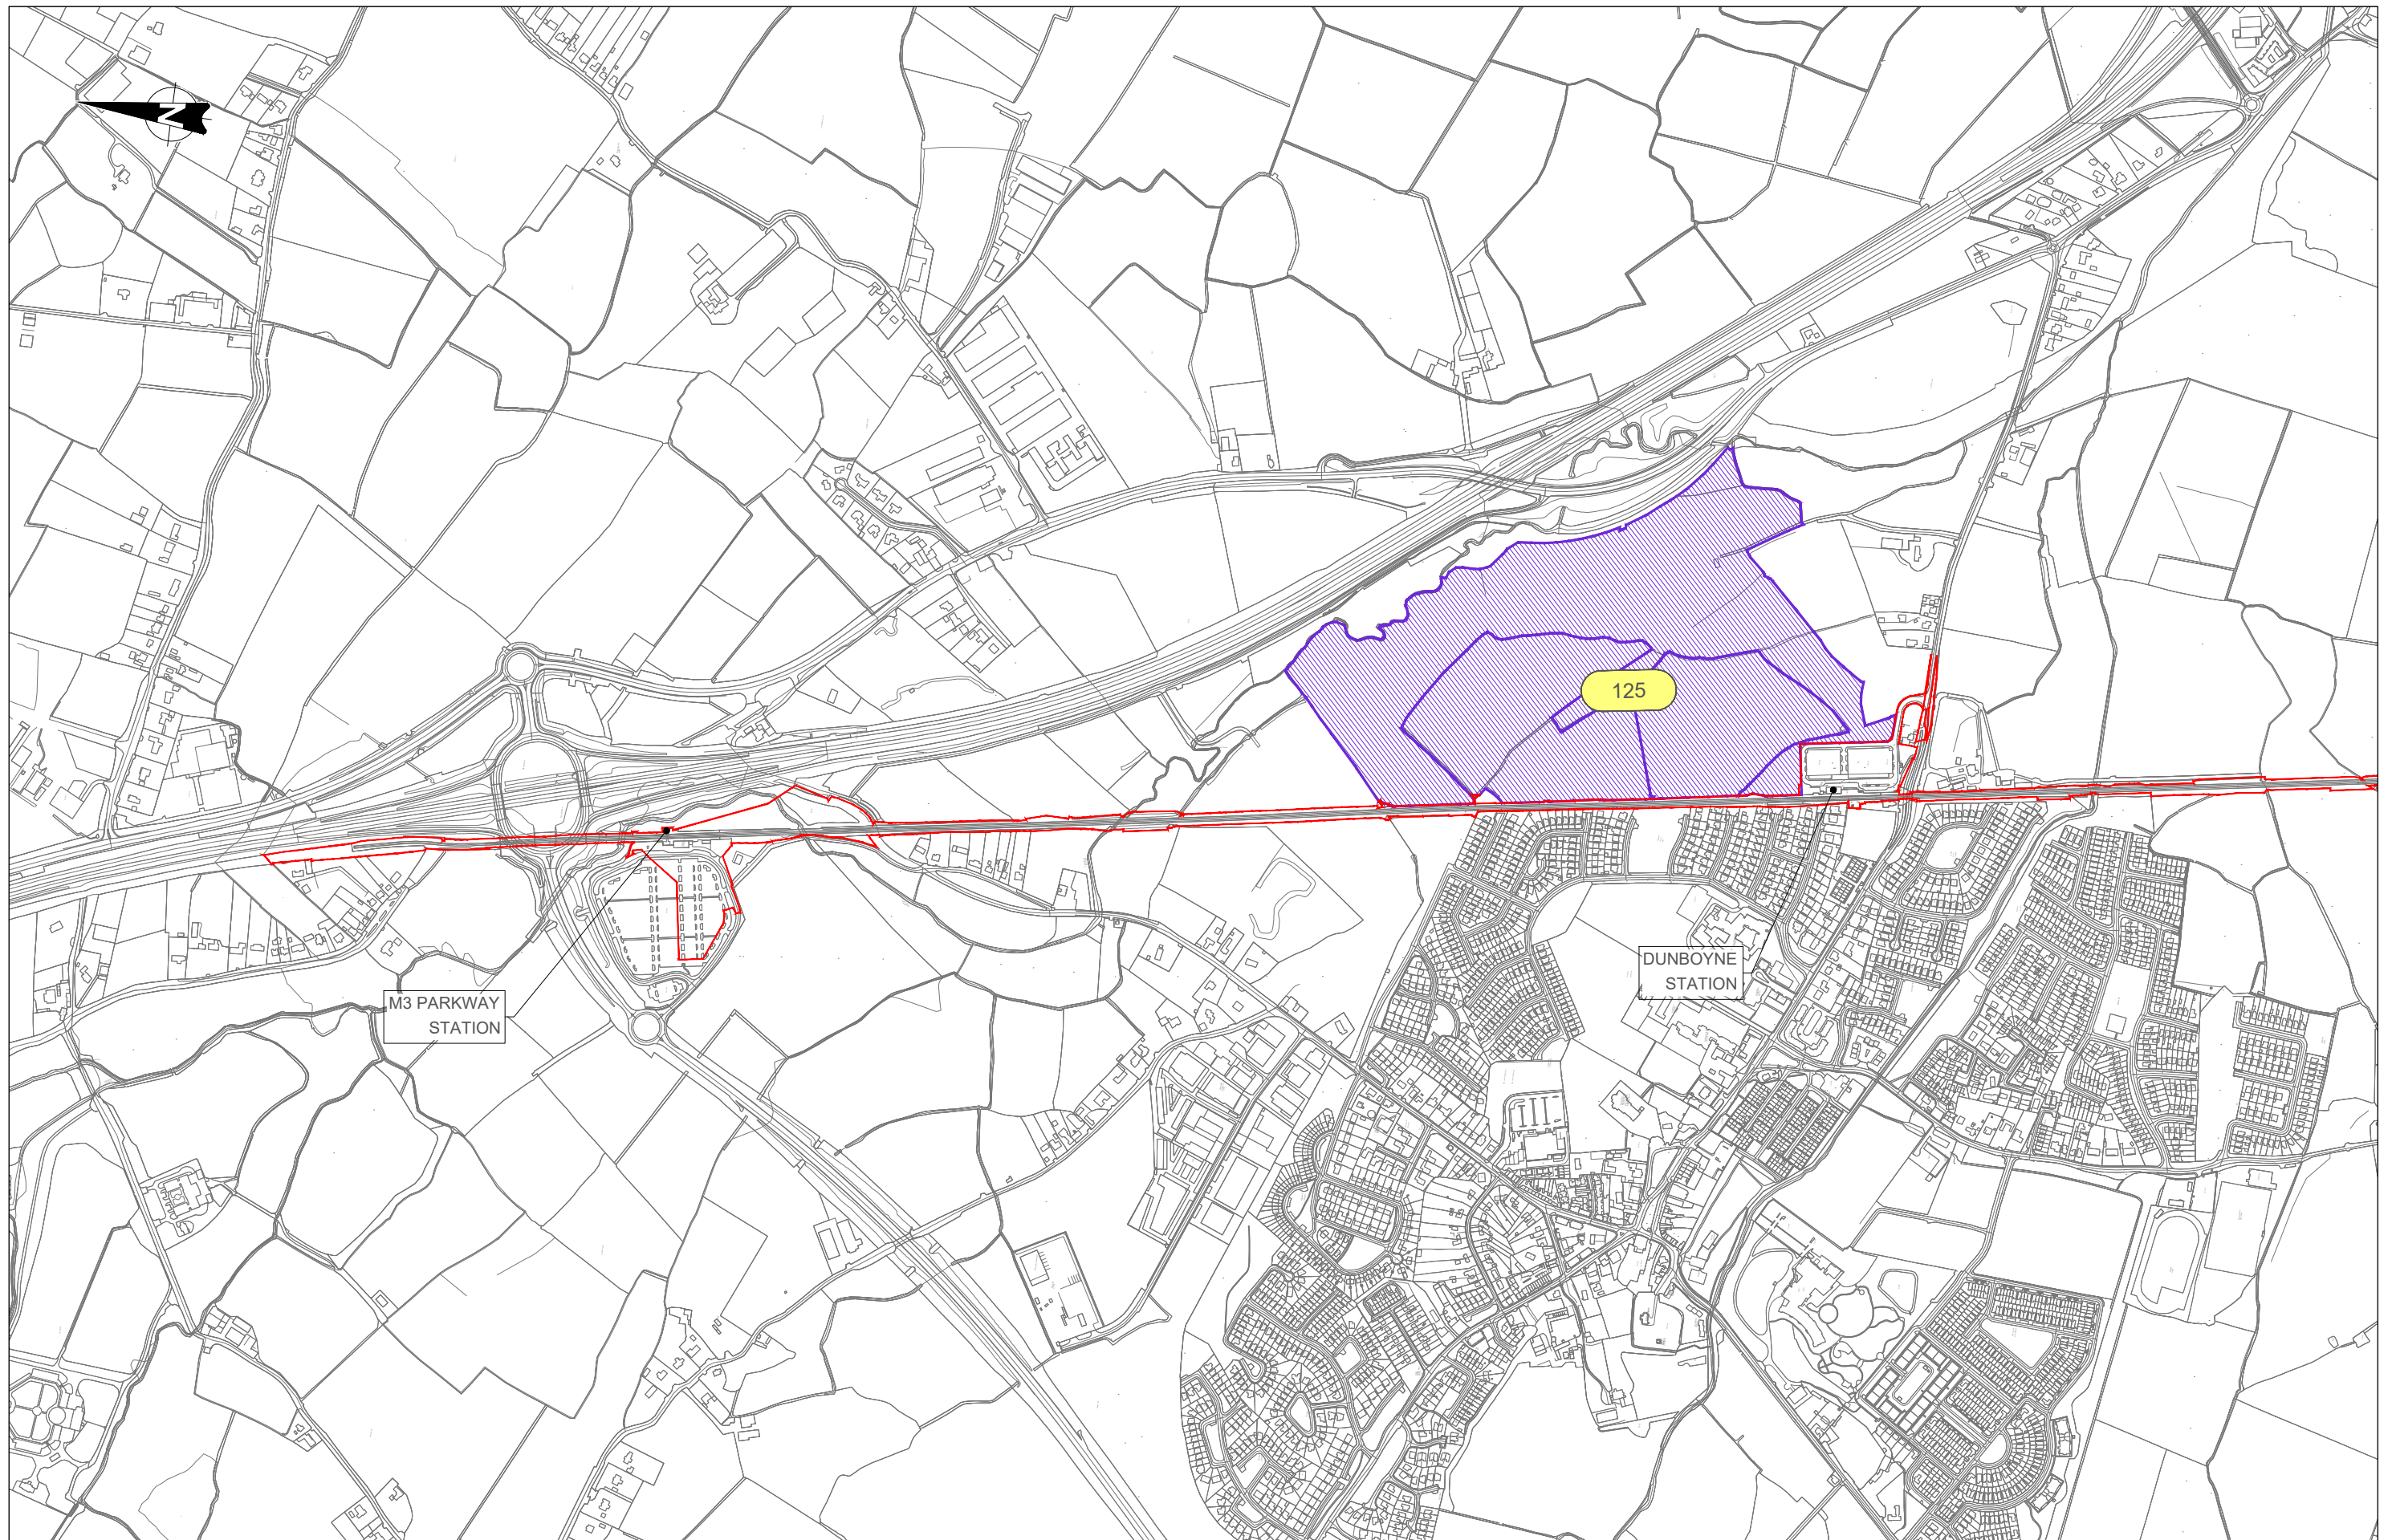

REV.	DATE	DESCRIPTION	KH	YB	BC
V01	April 2022	PLANNING ISSUE			
PRODUCED BY			REVIEWED BY		
APPROVED BY					

© Irish Rail (2021). This drawing is confidential and the copyright in it is owned by Irish Rail. This drawing must not be either loaned, copied or otherwise reproduced in whole or in part or used for any purpose without the prior permission of Irish Rail.
 © Ordnance Survey Ireland and Government of Ireland. All O.S. data used for plans are printed under "Copyright Ordnance Survey Ireland".
 Survey No. 0029721 (OS Aerial Data or OS LIDAR Data) & Survey No. 2021051_NMA_188 (OS Vector Data).
 All elevations are in metres and relate to OSi Geoid Model (OSGM02) Mean High as defined by existing Project Control.
 All Coordinates are in Irish Transverse Mercator Grid (ITM) as defined by OSi active GPS station Tallaght College (TLG).

Client

Consultant

Project

Drawing Title


**MATERIAL ASSETS
AGRICULTURAL PROPERTIES
SHEET 6**

Scale: 1:5000 @ A1 1:10,000 @ A3
 0 25 62.5 125 250

Drawing Number	Project	Originator	Discipline	Location	Type	Role	Number	Phase
MAY	MDC	ENV	ROUT	DR	V	16006	D	

Date:	Job No:	Status:	Rev:
April 2022	P/101086	F1 - Approved & Accepted	V 01

Sheet: 06 of 11

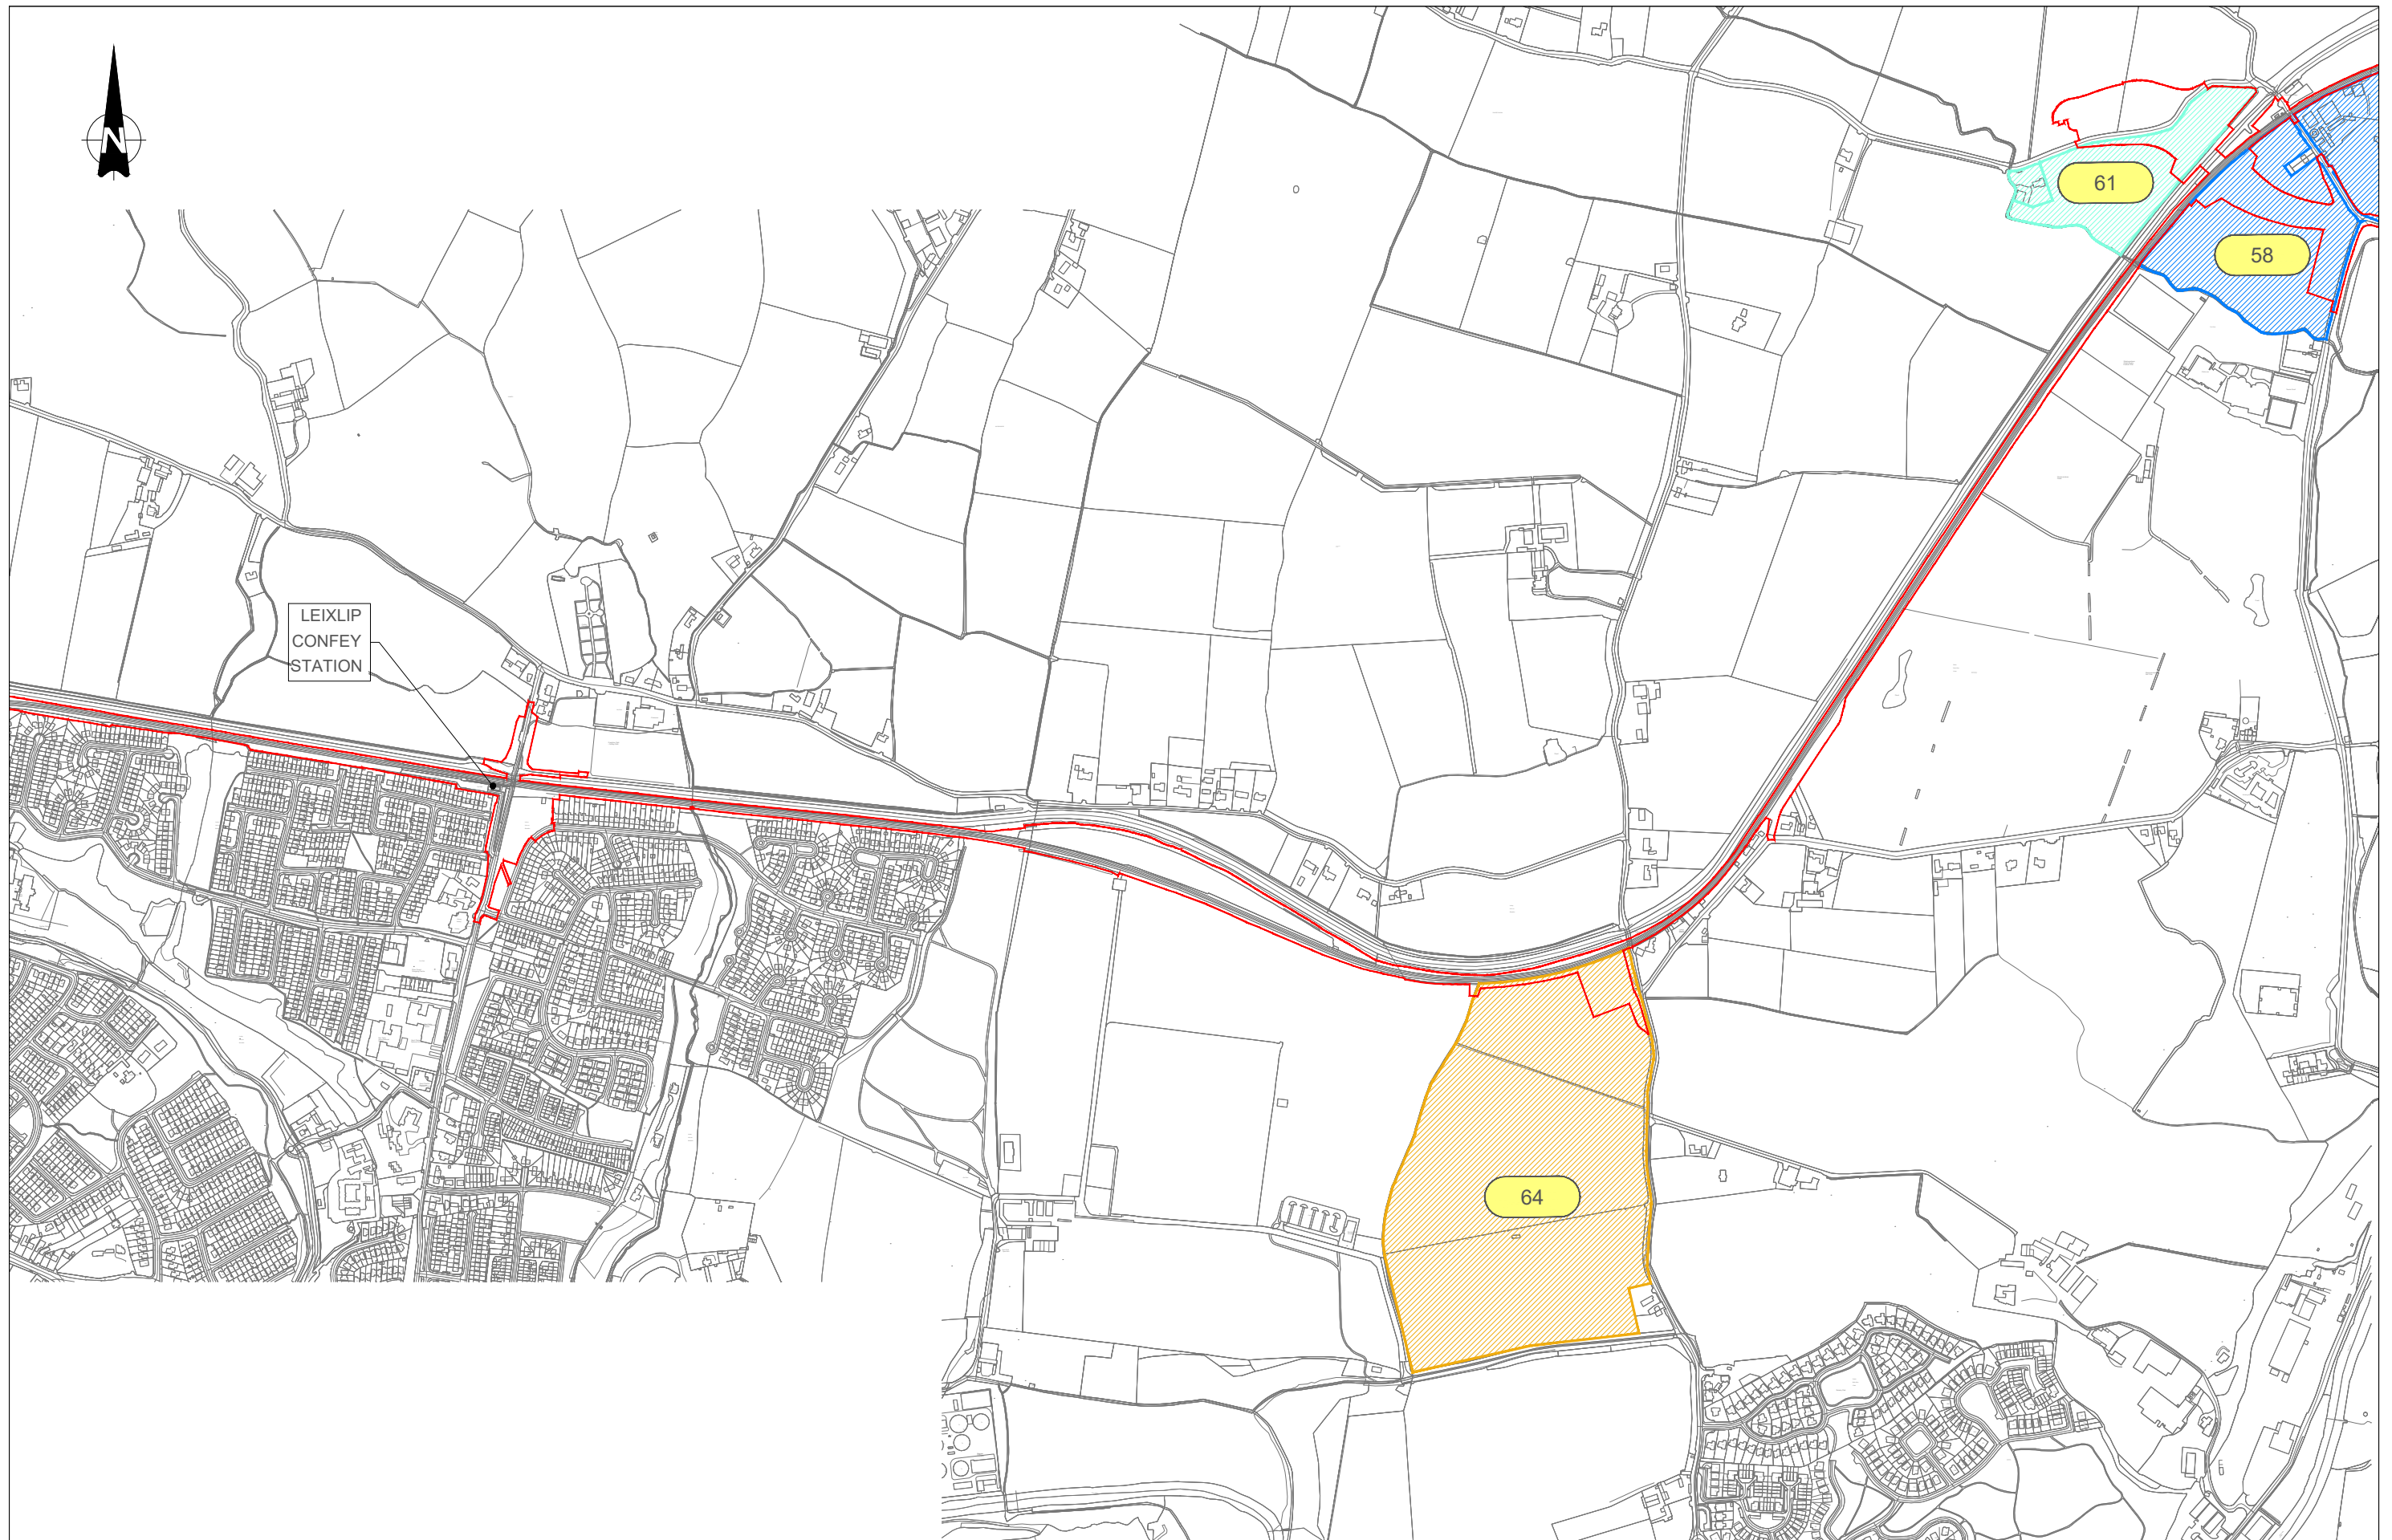

V01	April 2022	PLANNING ISSUE	KH	YB	BC
REV.	DATE	DESCRIPTION	PRODUCED BY REVIEWED BY APPROVED BY		
<small>© Irish Rail (2021). This drawing is confidential and the copyright in it is owned by Irish Rail. This drawing must not be either loaned, copied or otherwise reproduced in whole or in part or used for any purpose without the prior permission of Irish Rail. © Ordnance Survey Ireland and Government of Ireland. All O.S. data used for plans are printed under "Copyright Ordnance Survey Ireland". Survey No. 0029721 (OSi Aerial Data or OSi Lidar Data) & Survey No. 2021081_NMA_188 (OSi Vector Data). All elevations are in metres and relate to OSi Geoid Model (OSGM02) Mean Head as defined by existing Project Control. All Coordinates are in Irish Transverse Mercator Grid (ITM) as defined by OSi active GPS station Tallaght College (TLL0).</small>					

Client

Consultant

Project

Drawing Title


**MATERIAL ASSETS
AGRICULTURAL PROPERTIES
SHEET 7**

Scale: 1:5000 @ A1 1:10,000 @ A3

Drawing Number	Project	Originator	Discipline	Location	Type	Role	Number	Phase
	MAY	MDC	ENV	ROUT	DR	V	16007	D

Date:	Job No.:	Status:	Rev.:
April 2022	P/101086	F1 - Approved & Accepted	V 01

Sheet: 07 of 11

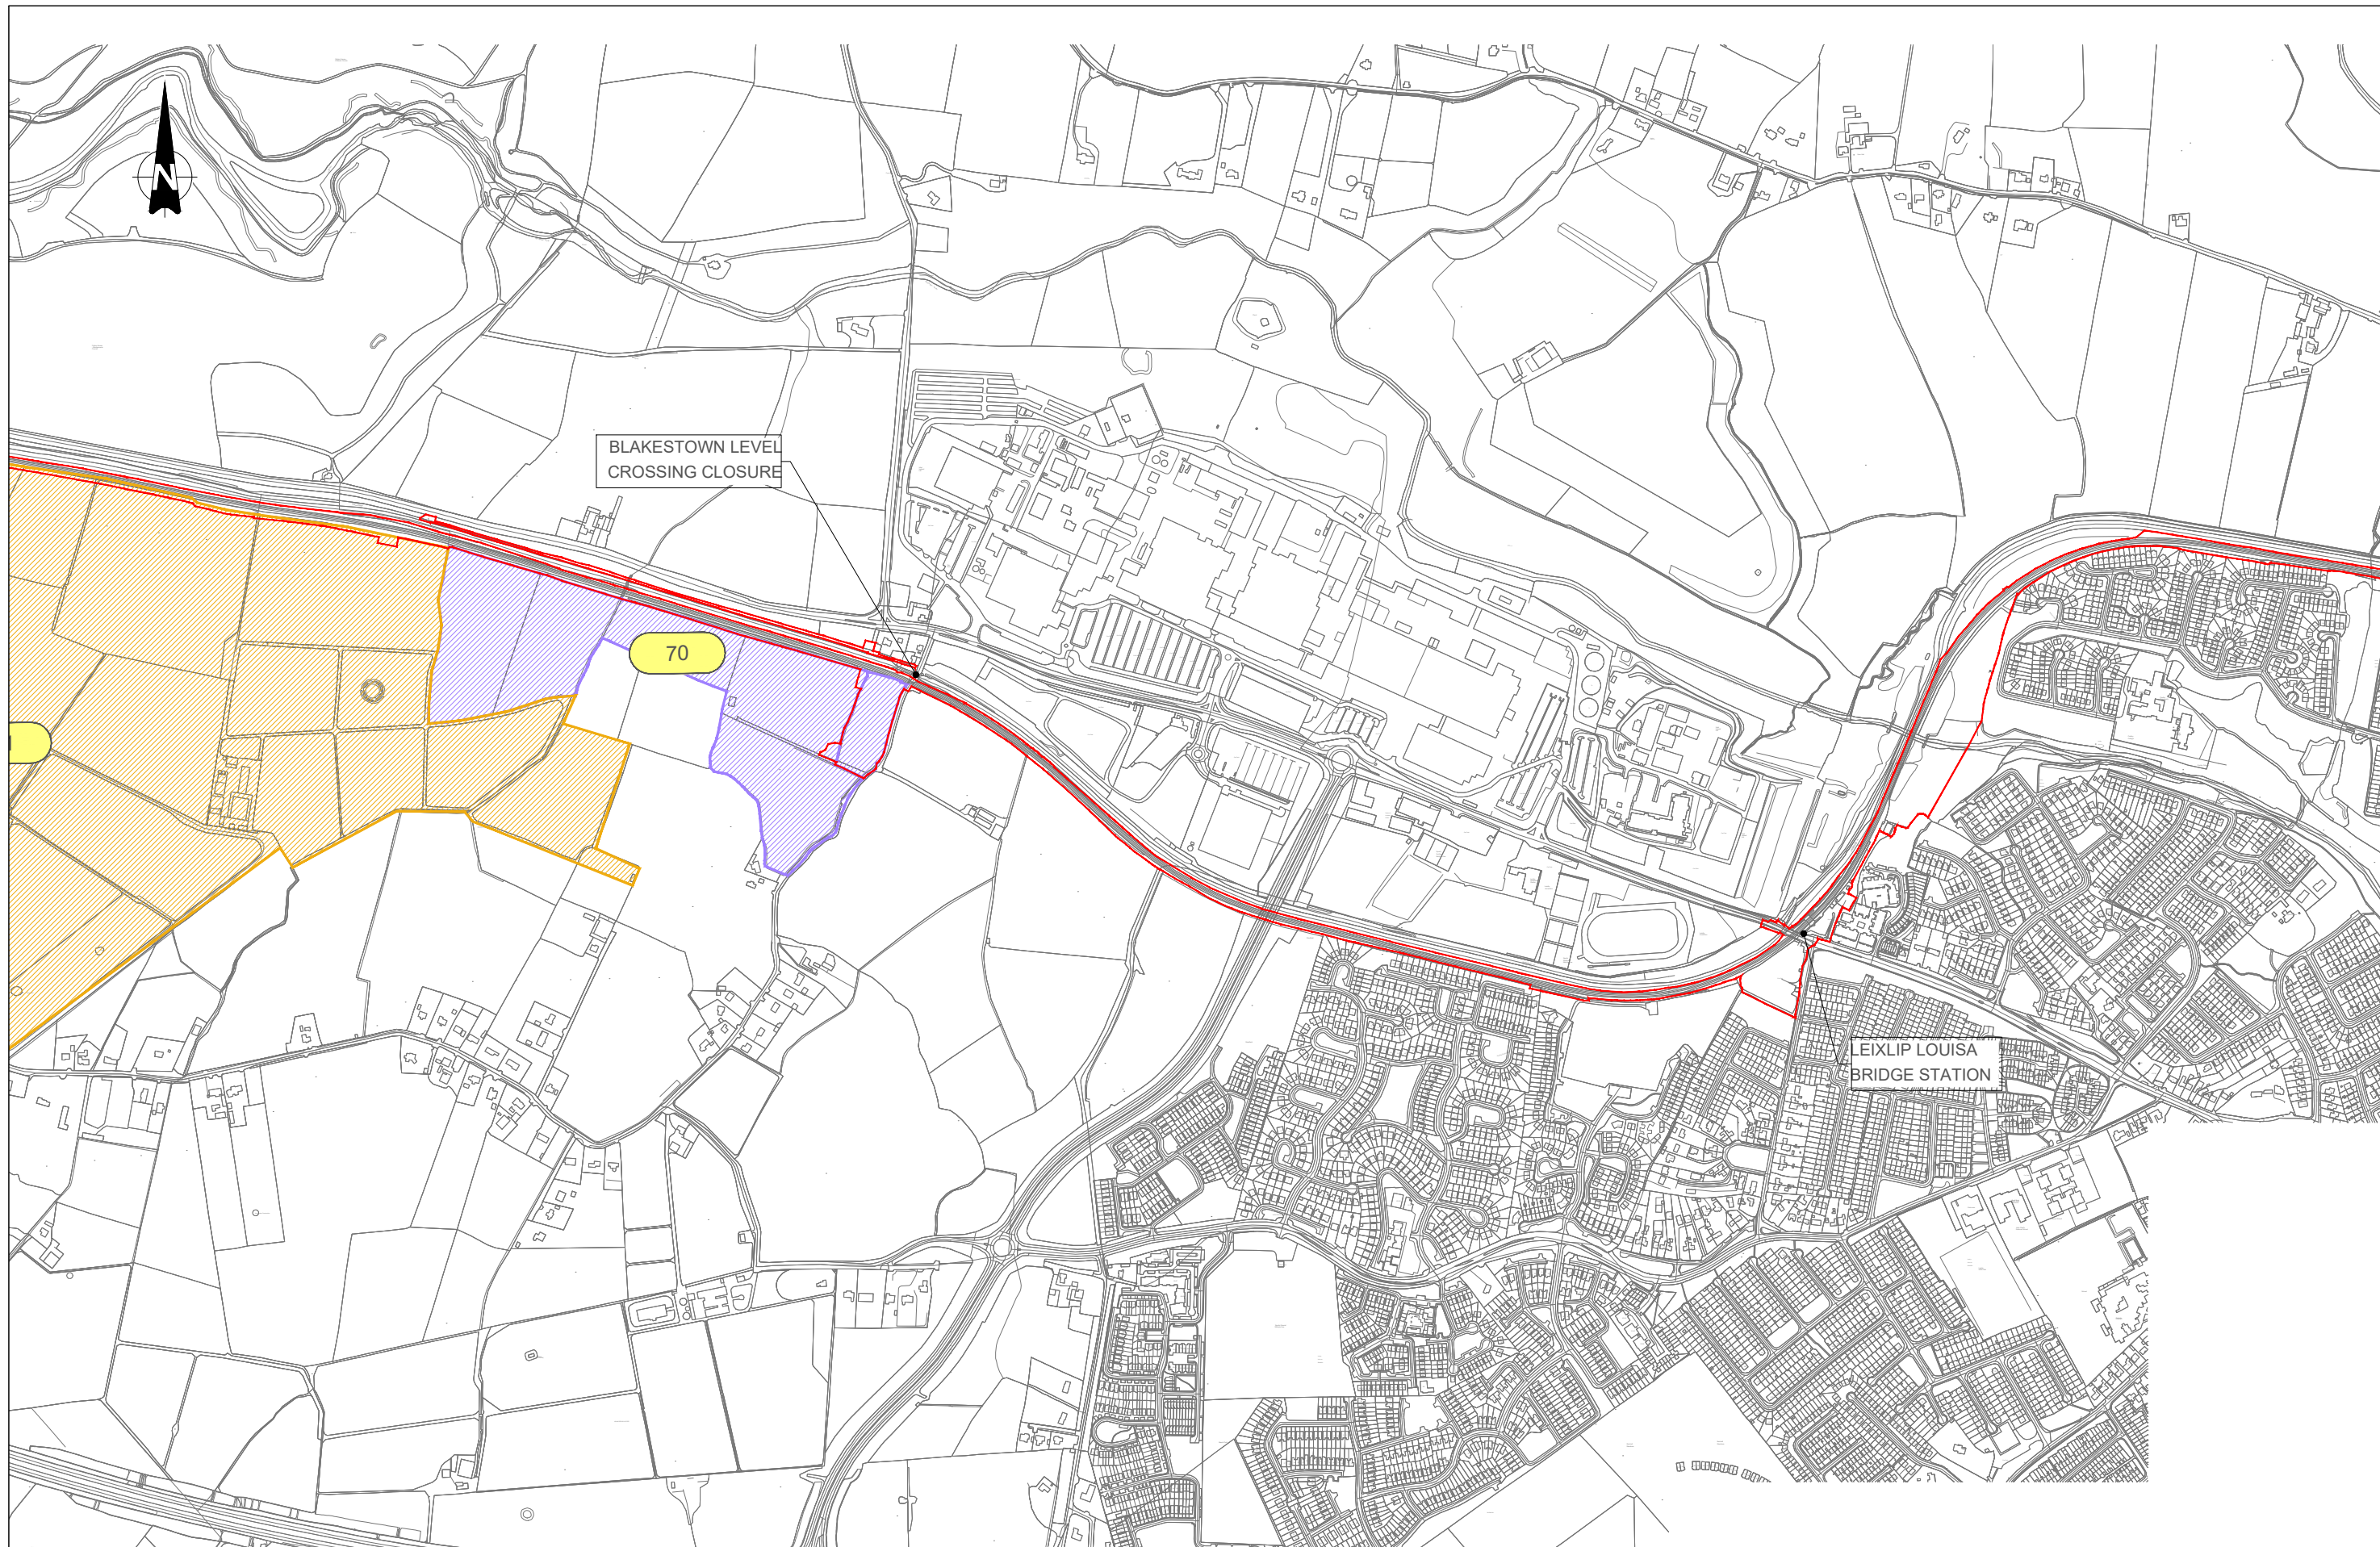

V01	April 2022	PLANNING ISSUE	KH	YB	BC
REV.	DATE	DESCRIPTION	PRODUCED BY	REVIEWED BY	APPROVED BY

© Irish Rail (2021). This drawing is confidential and the copyright in it is owned by Irish Rail. This drawing must not be either loaned, copied or otherwise reproduced in whole or in part or used for any purposes without the prior permission of Irish Rail.
 © Ordnance Survey Ireland and Government of Ireland. All O.S. data used for plans are printed under "Copyright Ordnance Survey Ireland" Survey No. 0029721 (OSi Aerial Data or OSi Lidar Data) & Survey No. 2021051_NMA_180 (OSi Vector Data).
 All elevations are in metres and relate to OSi Geoid Model (OSG2002) Mean Head as defined by existing Project Control.
 All Co-ordinates are in Irish Transverse Mercator Grid (ITM) as defined by OSi active GPS station Tallaght College (TL40).

Client

Consultant

Project

Drawing Title

**MATERIAL ASSETS
AGRICULTURAL PROPERTIES
SHEET 8**

Scale: 1:5000 @ A1 1:10,000 @ A3

Drawing Number | Project | Originator | Discipline | Location | Type | Role | Number | Phase

MAY MDC ENV ROUT DR V 16008 D

Date: April 2022 | Job No: P/101086 | Status: F1 - Approved & Accepted | Rev: V 01 | Sheet: 08 of 11



REV	DATE	DESCRIPTION	KH	YB	BC
V01	April 2022	PLANNING ISSUE			

© Irish Rail (2021). This drawing is confidential and the copyright in it is owned by Irish Rail. This drawing must not be either loaned, copied or otherwise reproduced in whole or in part or used for any purpose without the prior permission of Irish Rail.
 © Ordnance Survey Ireland and Government of Ireland. All O.S. data used for plans are printed under "Copyright Ordnance Survey Ireland".
 Survey No. 0039721 (OS Aerial Data or OS Lidar Data) & Survey No. 2021058_NMA_180 (OS Vector Data).
 All elevations are in metres and relate to OSi Geoid Model (OSGM02) Mean Head as defined by existing Project Control.
 All Co-ordinates are in Irish Transverse Mercator Grid (ITM) as defined by OSi active GPS station Tallaght College (TLG).

Client

Consultant

Project

Drawing Title


**MATERIAL ASSETS
AGRICULTURAL PROPERTIES
SHEET 9**

Scale: 1:5000 @ A1 1:10,000 @ A3

Drawing Number	Project	Originator	Discipline	Location	Type	Role	Number	Phase
MAY	MDC	ENV	ROUT	DR	V	16009	D	

Date:	Job No:	Status:	Rev:
April 2022	P/101086	F1 - Approved & Accepted	V 01

Sheet 09 of 11

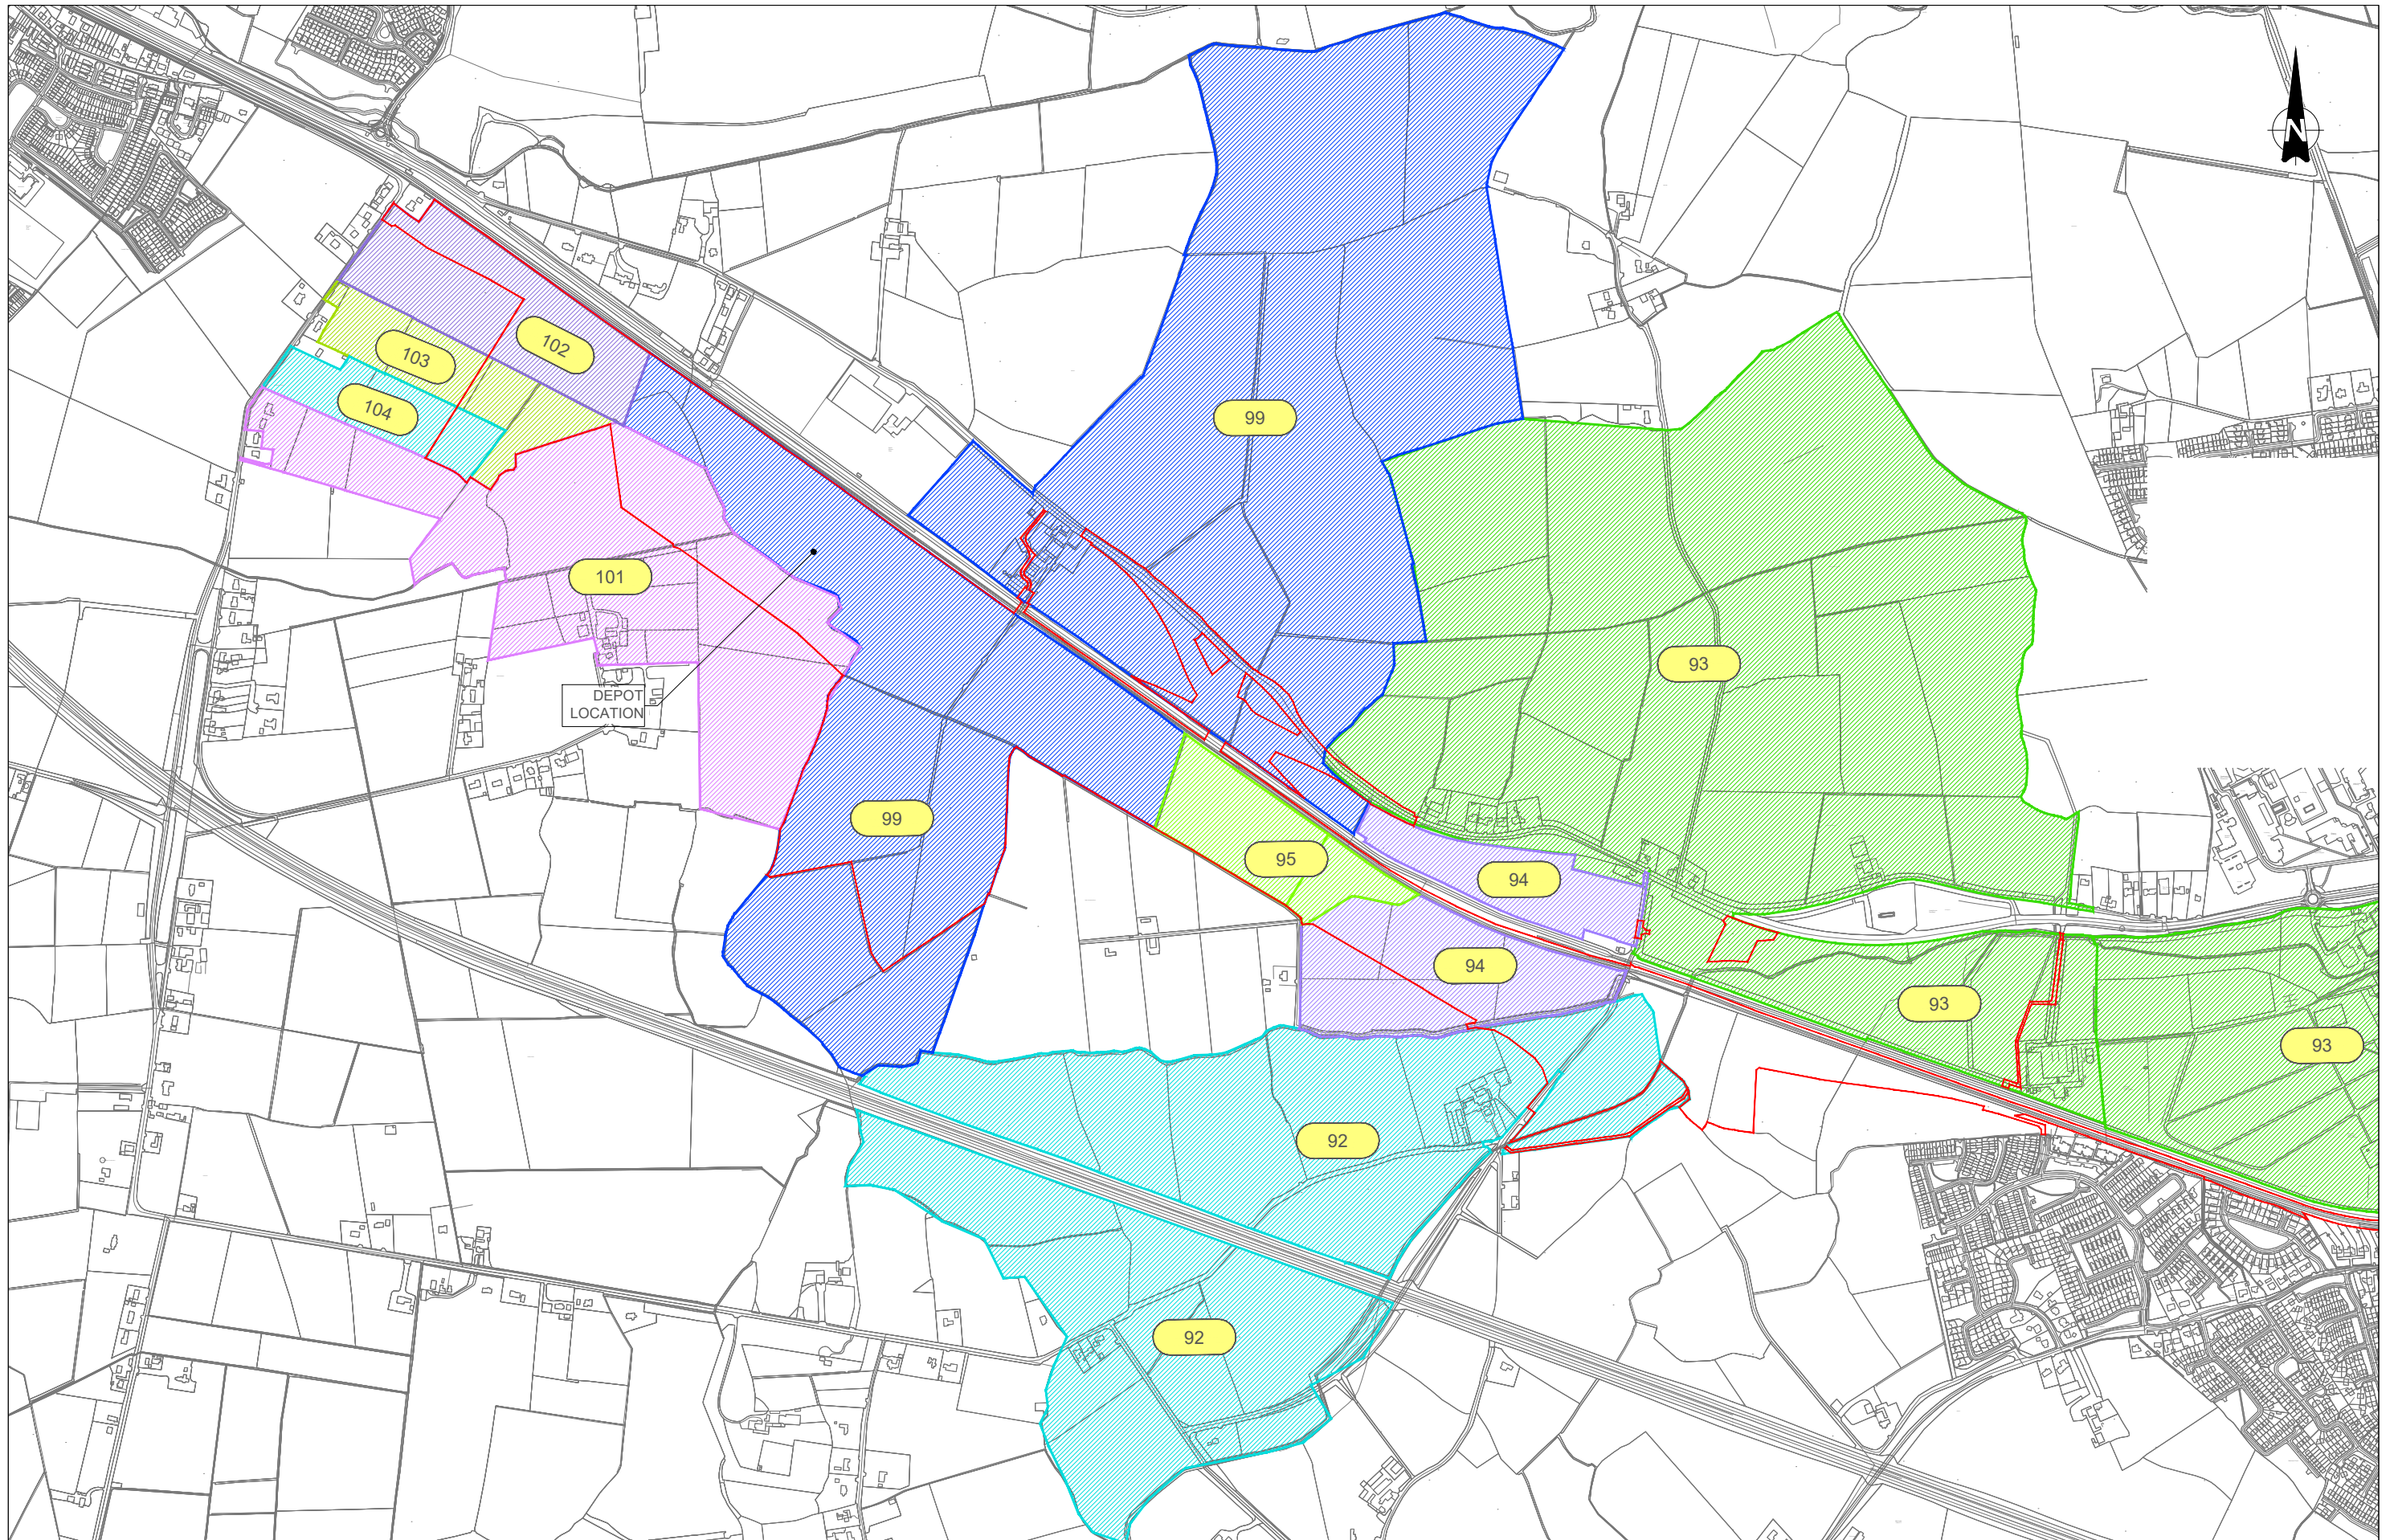

REV.	DATE	DESCRIPTION	KH	YB	BC
V01	April 2022	PLANNING ISSUE			
PRODUCED BY			REVIEWED BY		
APPROVED BY					

© Irish Rail (2021). This drawing is confidential and the copyright in it is owned by Irish Rail. This drawing must not be either loaned, copied or otherwise reproduced in whole or in part or used for any purpose without the prior permission of Irish Rail.
 © Ordnance Survey Ireland and Government of Ireland. All O.S. data used for plans are printed under "Copyright Ordnance Survey Ireland".
 Survey No. 0029721 (OSI Aerial Data or OSi LIDAR Data) & Survey No. 20210501_NMA_189 (OSi Vector Data).
 All elevations are in metres and relate to OSI Geoid Model (OSGM02) Mean Head as defined by existing Project Control.
 All Co-ordinates are in Irish Transverse Mercator Grid (ITM) as defined by OSI active GPS station Tallaght College (TLLO).

Client

Consultant

Project

Drawing Title

**MATERIAL ASSETS
AGRICULTURAL PROPERTIES
SHEET 10**

Scale: 1:5,750 @ A1 1:11,500 @ A3

Drawing Number | Project | Originator | Discipline | Location | Type | Role | Number | Phase
 MAY | MDC | ENV | ROUT | DR | V | 16010 | D

Date: April 2022 | Job No: P/101086 | Status: F1 - Approved & Accepted | Rev: V 01 | Sheet: 10 of 11



V01	April 2022	PLANNING ISSUE	KH	YB	BC
REV.	DATE	DESCRIPTION	PRODUCED BY	REVIEWED BY	APPROVED BY

© Irish Rail (2021). This drawing is confidential and the copyright in it is owned by Irish Rail. This drawing must not be either loaned, copied or otherwise reproduced in whole or in part or used for any purpose without the prior permission of Irish Rail.
 © Ordnance Survey Ireland and Government of Ireland. All O.S. data used for plans are printed under "Copyright Ordnance Survey Ireland" Survey No. 0029721 (OSi Aerial Data or OSi Lidar Data) & Survey No. 2021051_NMA_188 (OSi Vector Data).
 All elevations are in metres and relate to OSi Geoid Model (OSGMD) Mean Head as defined by existing Project Control.
 All Coordinates are in Irish Transverse Mercator Grid (ITM) as defined by OSi active GPS station Tallaght College (TLG).

Client

Consultant

Project

Drawing Title

**MATERIAL ASSETS
AGRICULTURAL PROPERTIES
SHEET 11**

Scale: 1:5000 @ A1 1:10,000 @ A3

Drawing Number | Project | Originator | Discipline | Location | Type | Role | Number | Phase

MAY MDC ENV ROUT DR V 16011 D

Date: April 2022 Job No: P/101086 Status: F1 - Approved & Accepted Rev: V 01 Sheet: 11 of 11