

LEGEND LANDSCAPE / VISUAL IMPACTS (FOLLOWING MITIGATION)

| TOWNSCAPE / LANDSCAPE / AMENITY AREAS | | | LOCALISED IMPACT | | | |
|---------------------------------------|---------|----------|------------------|---------|----------|------------------------|
| NEGATIVE | NEUTRAL | POSITIVE | NEGATIVE | NEUTRAL | POSITIVE | |
| | | | | | | VERY SIGNIFICANT |
| | | | | | | SIGNIFICANT |
| | | | | | | MODERATE / SIGNIFICANT |
| | | | | | | MODERATE |
| | | | | | | SLIGHT / MODERATE |
| | | | | | | SLIGHT |
| | | | | | | IMPERCEPTIBLE |
| AMENITY DESIGNATION BOUNDARY | | | | | | |
| EXISTING TREES NOT AFFECTED | | | | | | |
| EXISTING TREES RETAINED | | | | | | |
| EXISTING TREES REMOVED | | | | | | |

| REV. | DATE | DESCRIPTION | AC | TB | BC |
|-------------|------------|----------------|-------------|----|----|
| V01 | April 2022 | PLANNING ISSUE | | | |
| PRODUCED BY | | | REVIEWED BY | | |
| APPROVED BY | | | | | |

© Irish Rail (2021). This drawing is confidential and the copyright in it is owned by Irish Rail. This drawing must not be either copied, stored or otherwise reproduced in whole or in part or used for any purpose without the prior permission of Irish Rail.
© Ordnance Survey Ireland and Government of Ireland. All Rights Reserved. Data used for plans are printed under "Copyright Ordnance Survey Ireland".
Some of the 2019/20 OS Landline or OS Case Data is derived from 2015/16 OSN, 2016 OSN and OSN Data.
All elevations are in metres and relate to OSi Geoid Model (OSGM02) Mean Sea Level as defined by existing Project Control.
All Coordinates are in Irish Transverse Mercator Grid (ITM) as defined by OSi active GPS station Tallaght College (TLLC).

Client:

Consultant:



Project:

Drawing Title: LANDSCAPE AND VISUAL IMPACTS SHEET 18

Scale: 1:1250 @ A0 1:5000 @ A4

Drawing Number: MAY MDC LAN ROUT DR U 15017 D

Date: April 2022 Job No: P1101086 Status: F1-Approved & accepted Rev: V01 Sheet: 18 of 41

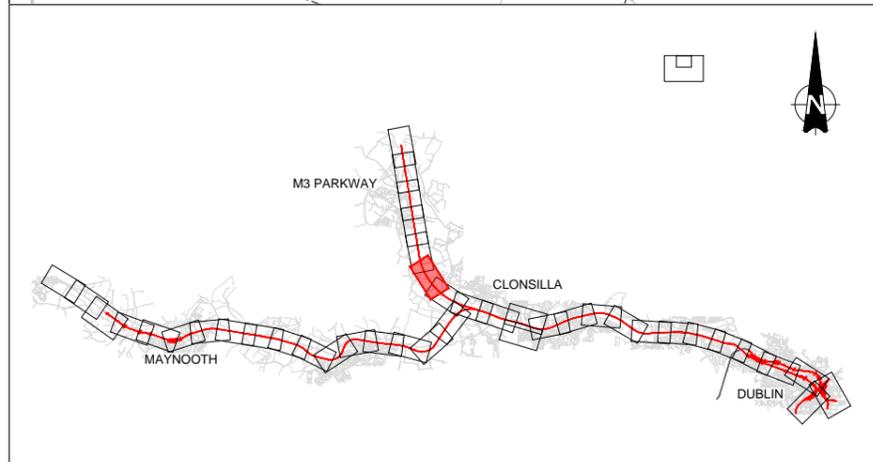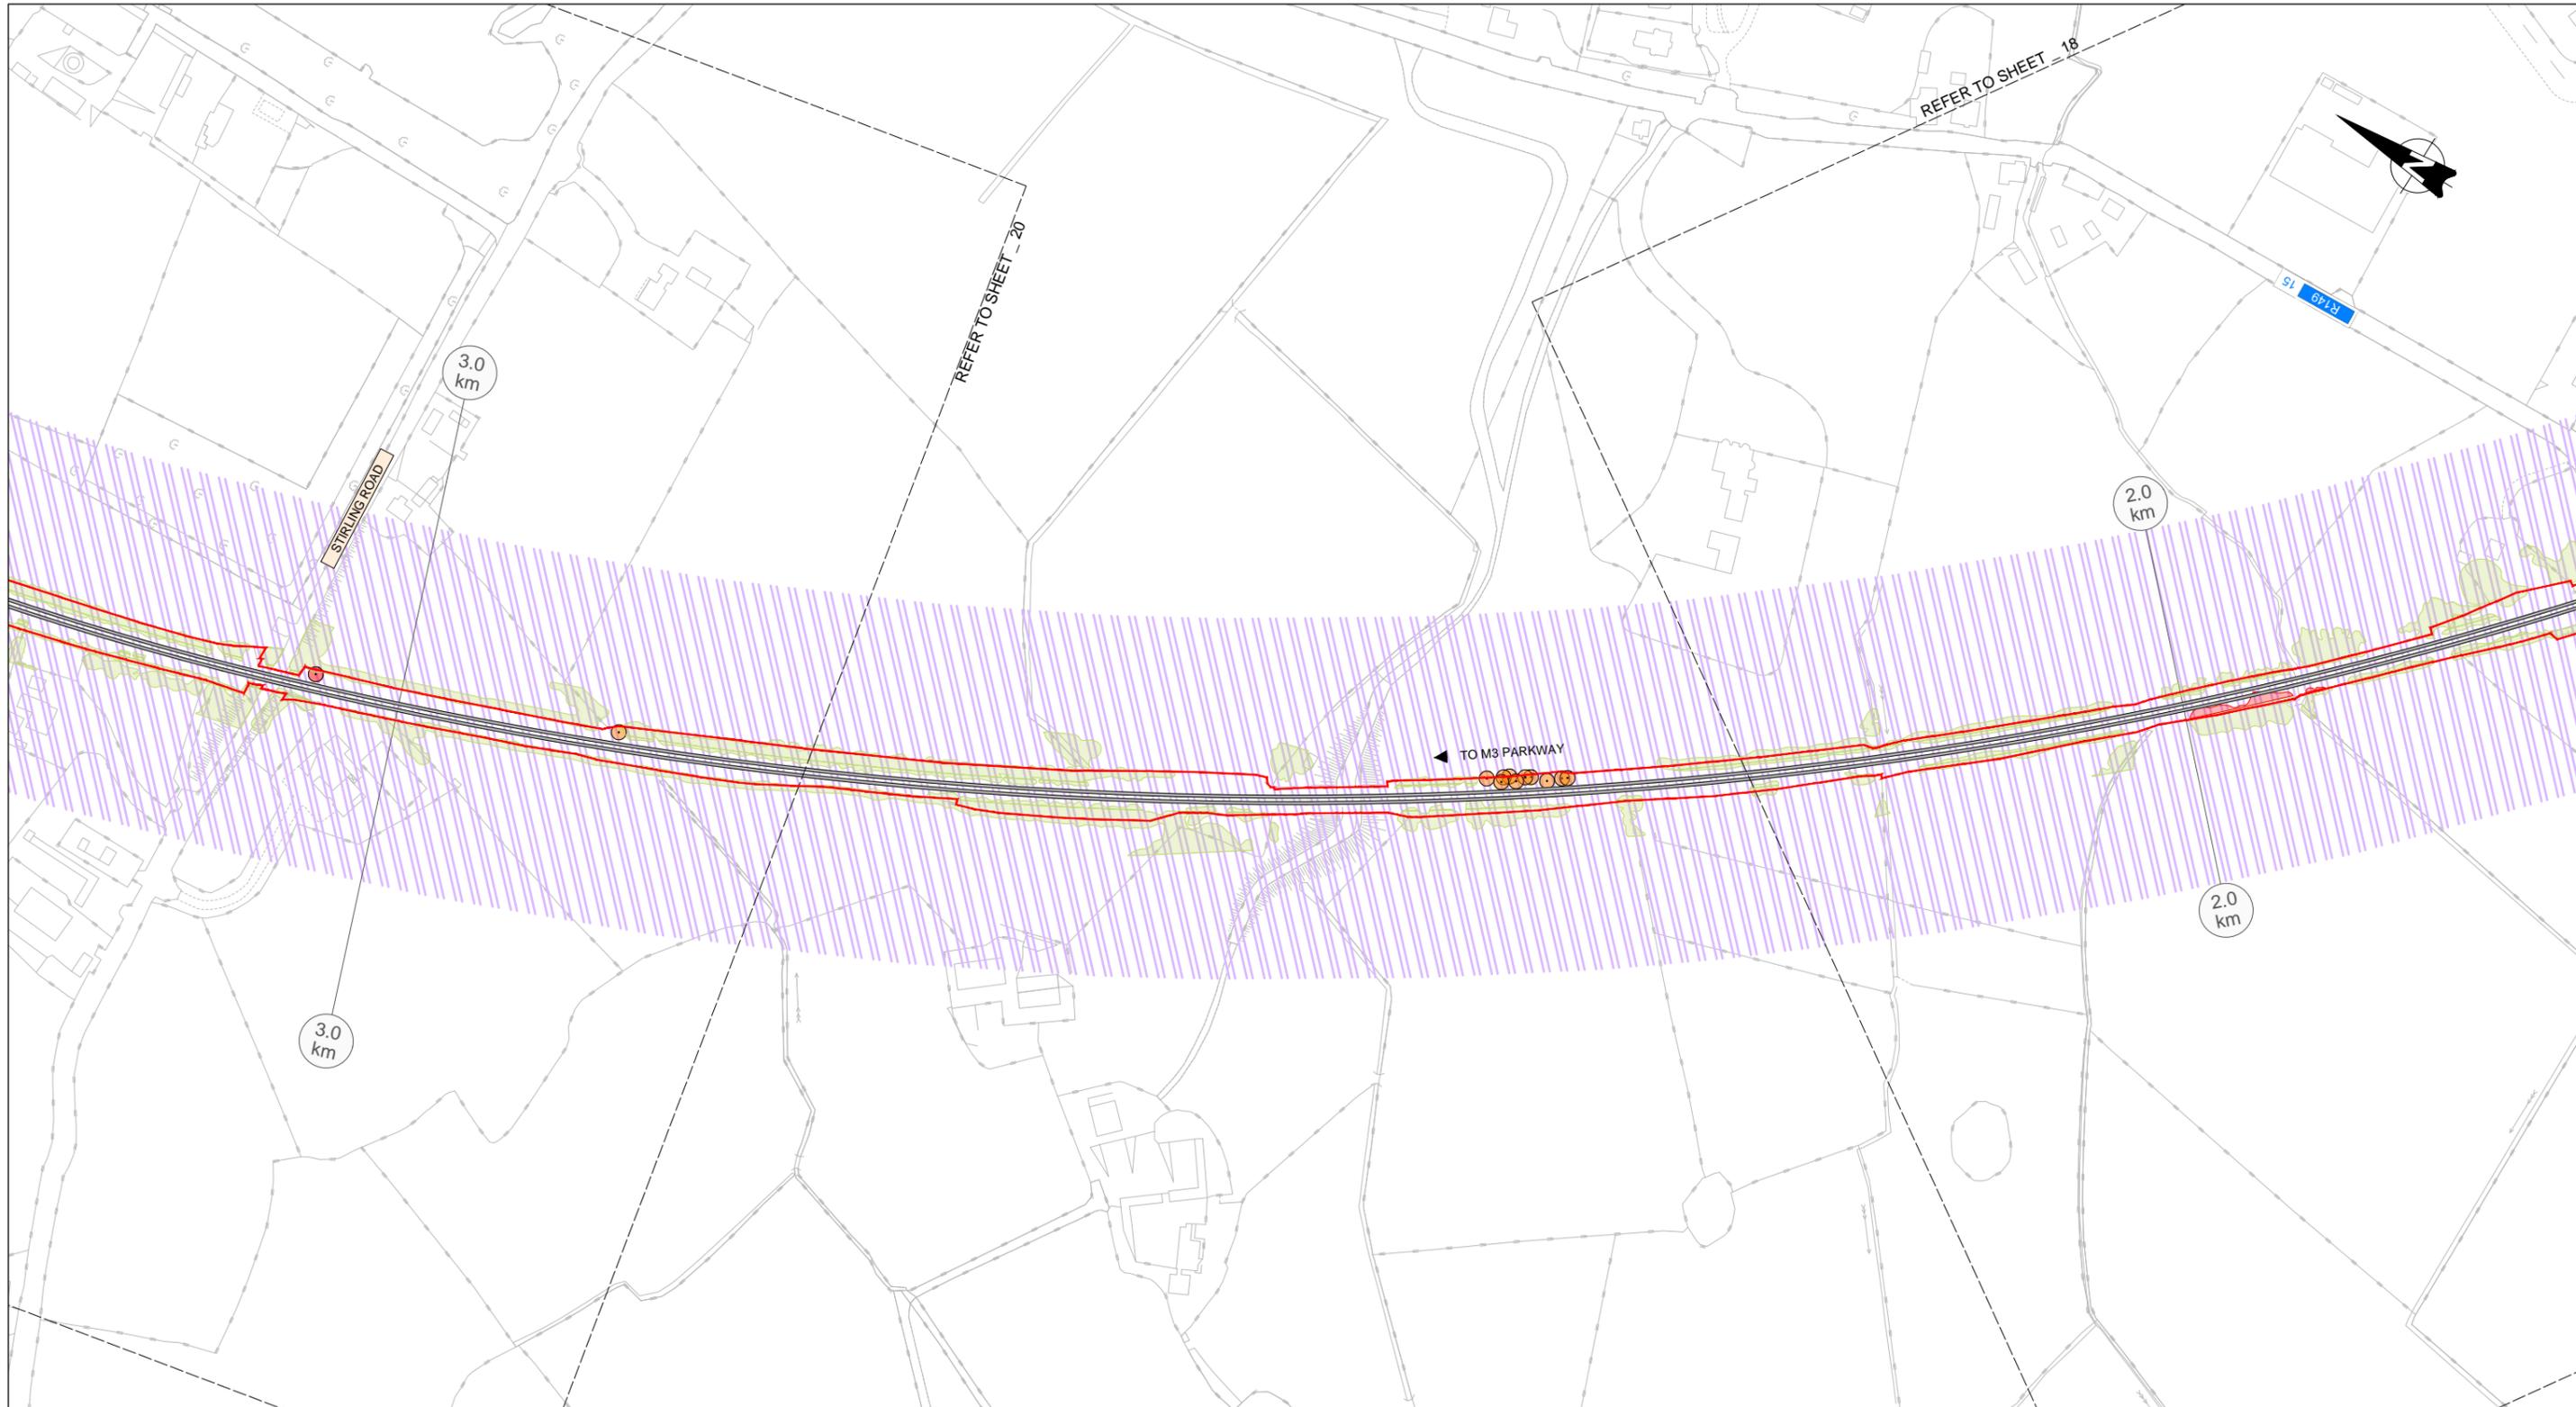



| REV. | DATE | DESCRIPTION | AC | TB | BC |
|-------------------------------------|------------|----------------|----|----|----|
| V01 | April 2022 | PLANNING ISSUE | | | |
| PRODUCED BY/REVIEWED BY/APPROVED BY | | | | | |

© Irish Rail (2021). This drawing is confidential and the copyright in it is owned by Irish Rail. This drawing must not be either loaned, copied or otherwise reproduced in whole or in part or used for any purpose without the prior permission of Irish Rail.
 © Ordnance Survey Ireland and Government of Ireland. All rights reserved. All data used for signs are printed under "Copyright Ordnance Survey Ireland".
 Some of the 2015/16 OS MasterMap or OS Open Data is derived from 2015/16 OS MasterMap. All OS data is Crown Copyright.
 All elevations are in metres and refer to OS Grid Meters (OSMG) unless noted as defined by existing Project Control.
 All coordinates are in Irish Transverse Mercator Grid (ITM) as defined by OS active GPS station Tallaght College (TL25).

LEGEND LANDSCAPE / VISUAL IMPACTS (FOLLOWING MITIGATION)

| TOWNSCAPE / LANDSCAPE / AMENITY AREAS | | | LOCALISED IMPACT | | | |
|---------------------------------------|---------|----------|------------------|---------|----------|------------------------|
| NEGATIVE | NEUTRAL | POSITIVE | NEGATIVE | NEUTRAL | POSITIVE | |
| | | | | | | VERY SIGNIFICANT |
| | | | | | | SIGNIFICANT |
| | | | | | | MODERATE / SIGNIFICANT |
| | | | | | | MODERATE |
| | | | | | | SLIGHT / MODERATE |
| | | | | | | SLIGHT |
| | | | | | | IMPERCEPTIBLE |
| AMENITY DESIGNATION BOUNDARY | | | | | | |
| EXISTING TREES NOT AFFECTED | | | | | | |
| EXISTING TREES RETAINED | | | | | | |
| EXISTING TREES REMOVED | | | | | | |

Client: Project: Drawing Title: LANDSCAPE AND VISUAL IMPACTS SHEET 19
 Consultant: Drawing Number: MAY MDC LAN ROUT DR U 15018 D
 Scale: 1:1250 @ A0 1:5000 @ A4 Date: April 2022 Job No: P1101086 Status: F1-Approved & accepted Rev: V01 Sheet: 19 of 41

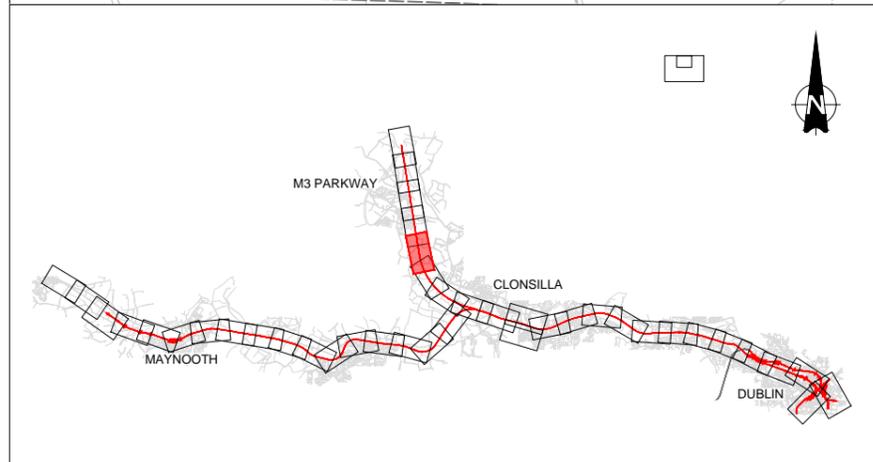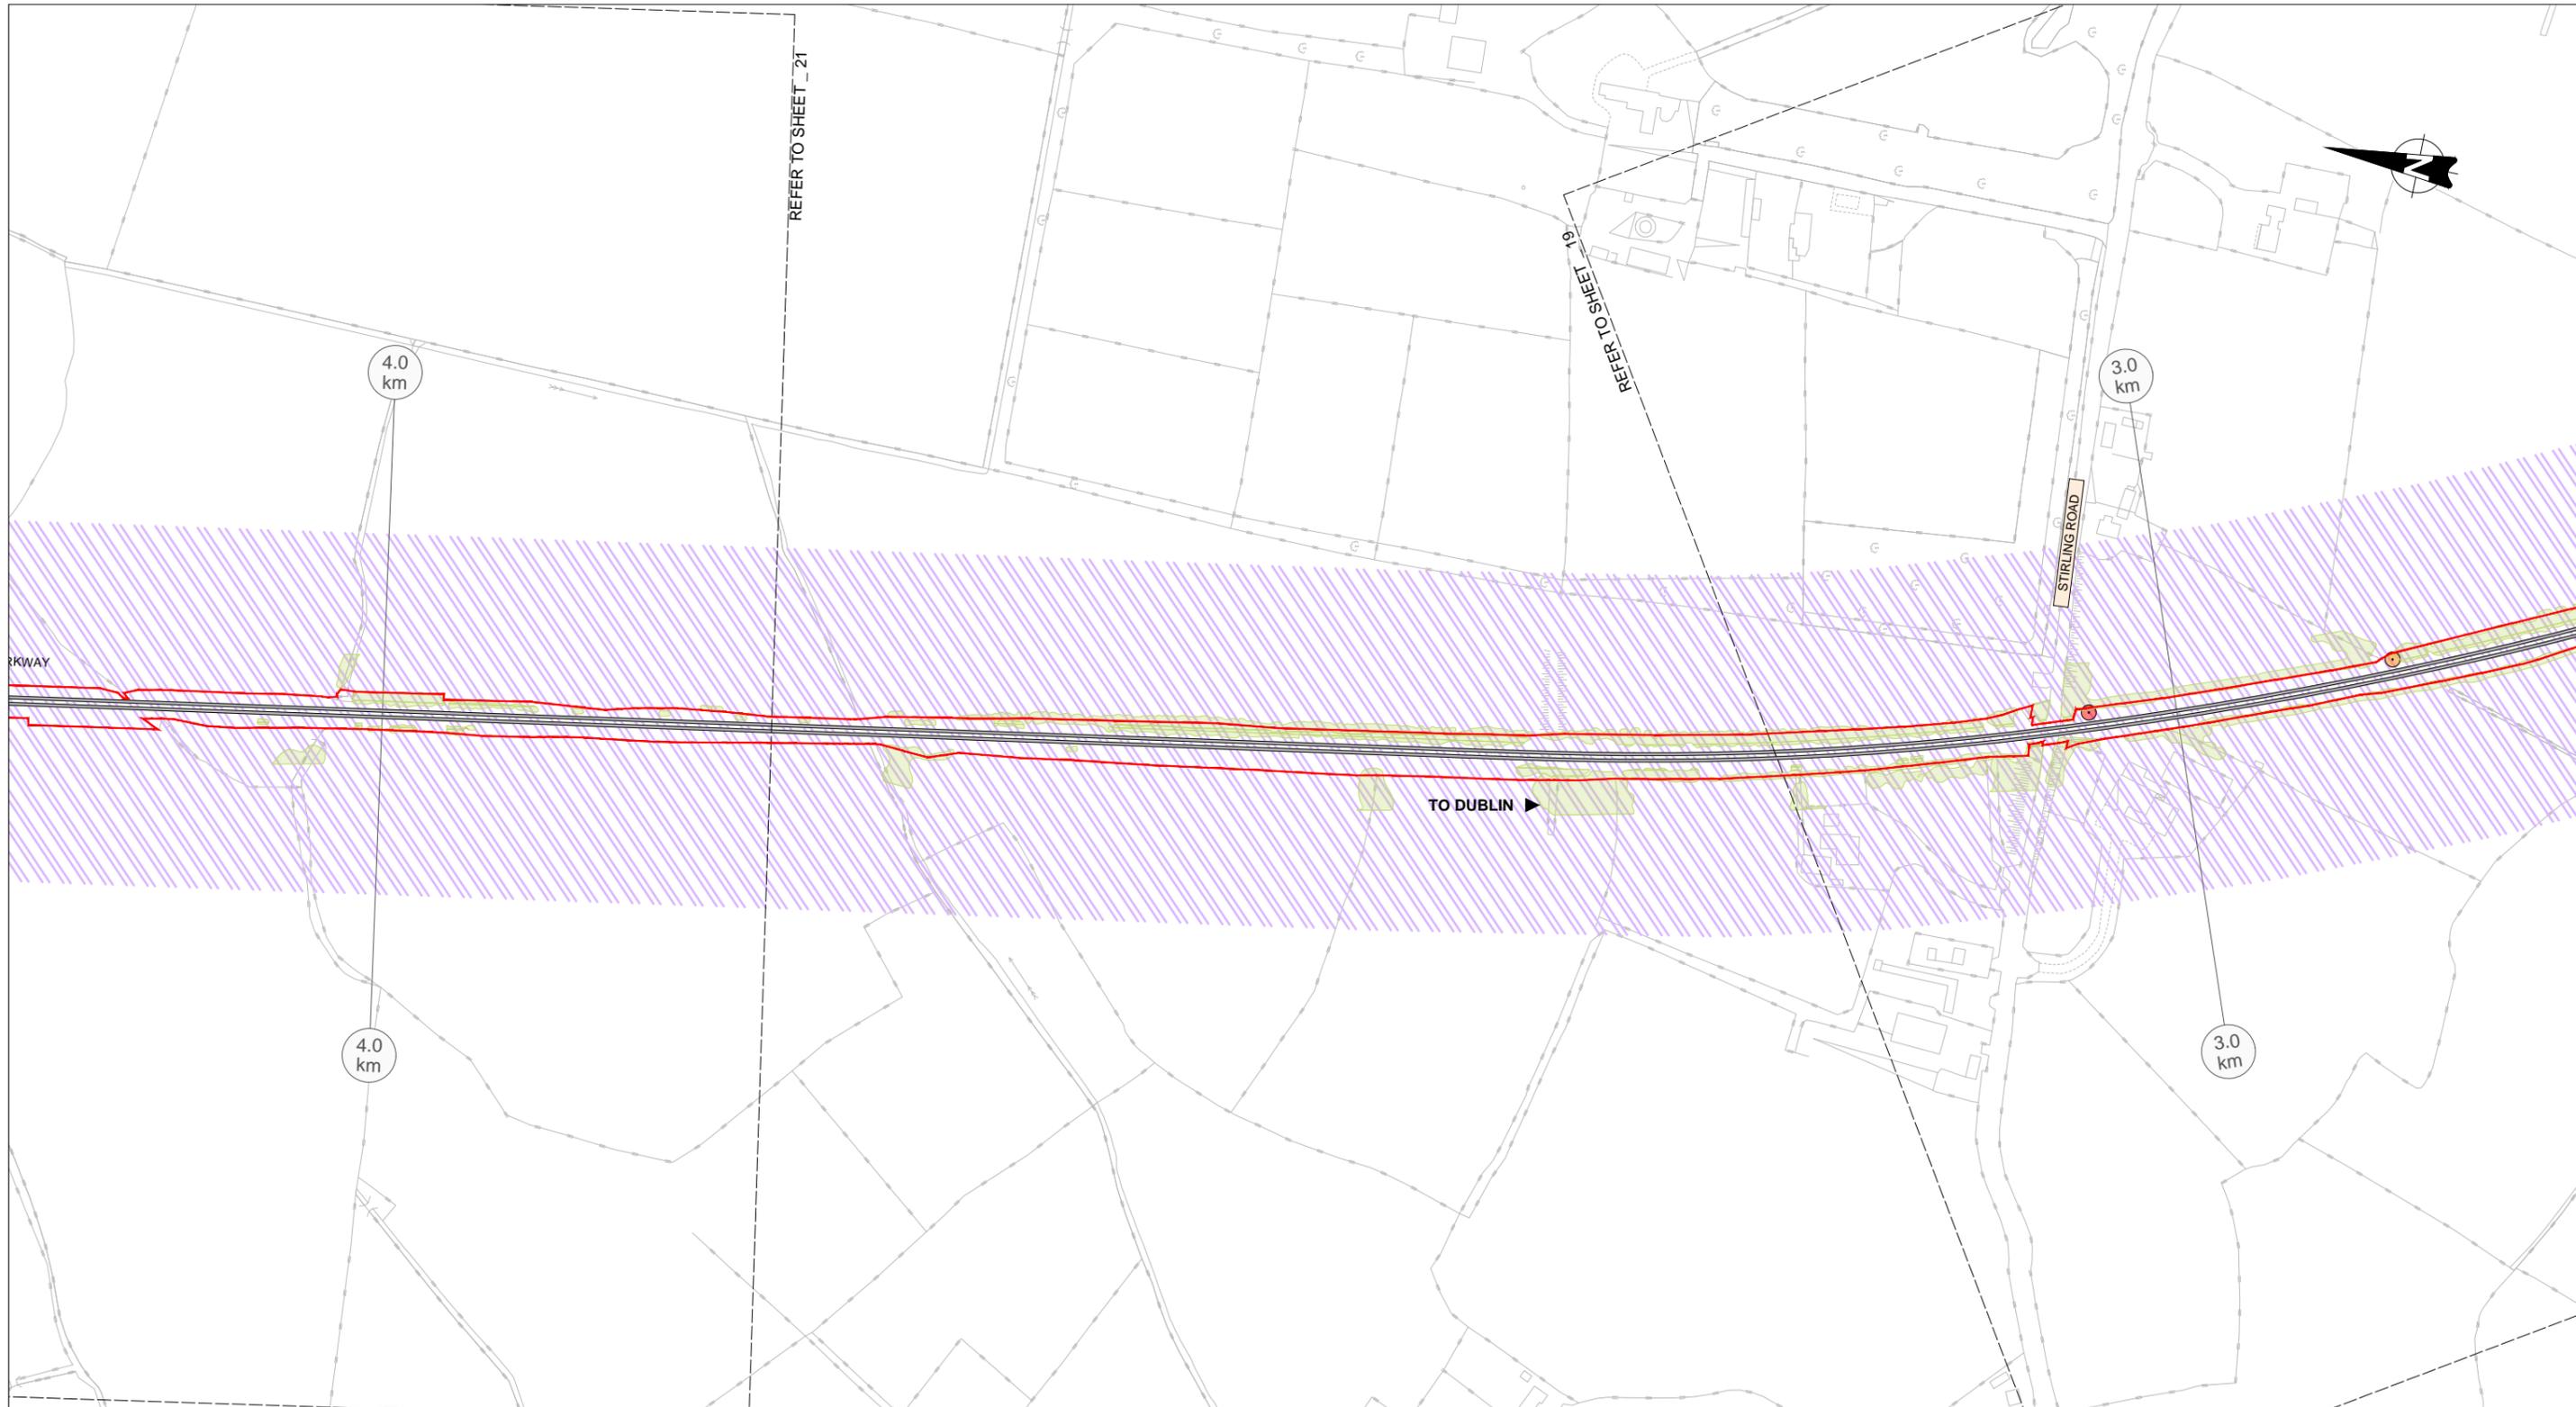

LEGEND LANDSCAPE / VISUAL IMPACTS (FOLLOWING MITIGATION)

| TOWNSCAPE / LANDSCAPE / AMENITY AREAS | | | LOCALISED IMPACT | | | |
|---------------------------------------|---------|----------|------------------|---------|----------|------------------------|
| NEGATIVE | NEUTRAL | POSITIVE | NEGATIVE | NEUTRAL | POSITIVE | |
| | | | | | | VERY SIGNIFICANT |
| | | | | | | SIGNIFICANT |
| | | | | | | MODERATE / SIGNIFICANT |
| | | | | | | MODERATE |
| | | | | | | SLIGHT / MODERATE |
| | | | | | | SLIGHT |
| | | | | | | IMPERCEPTIBLE |
| AMENITY DESIGNATION BOUNDARY | | | | | | |
| EXISTING TREES NOT AFFECTED | | | | | | |
| EXISTING TREES RETAINED | | | | | | |
| EXISTING TREES REMOVED | | | | | | |

| REV. | DATE | DESCRIPTION | AC | TB | BC |
|------|------------|----------------|----|----|----|
| V01 | April 2022 | PLANNING ISSUE | | | |

PRODUCED BY: [] REVIEWED BY: [] APPROVED BY: []

© Irish Rail (2021). This drawing is confidential and the copyright in it is owned by Irish Rail. This drawing must not be either loaned, copied or otherwise reproduced in whole or in part or used for any purpose without the prior permission of Irish Rail.
 © Ordnance Survey Ireland and Government of Ireland. All rights reserved. Data used for plans are printed under "Copyright Ordnance Survey Ireland".
 Some of the 2019/2020 aerial data is © Ordnance Survey. All other data is © Ordnance Survey.
 All elevations are in metres and relate to OSi Geoid Model (OSGM03) Mean Sea Level as defined by existing Project Control.
 All Coordinates are in Irish Transverse Mercator Grid (RTM) as defined by OSi active GPS station Tallaght College (TLL10).

Client:

Consultant:



Project:

Drawing Title: LANDSCAPE AND VISUAL IMPACTS SHEET 20

Scale: 1:1250 @ A0 1:5000 @ A4

Drawing Number | Project | Originator | Discipline | Location | Type | Role | Number | Phase
 MAY MDC LAN ROUT DR U 15019 D

Date: April 2022 Job No: P1101086 Status: F1-Approved & accepted Rev: V01 Sheet: 20 of 41

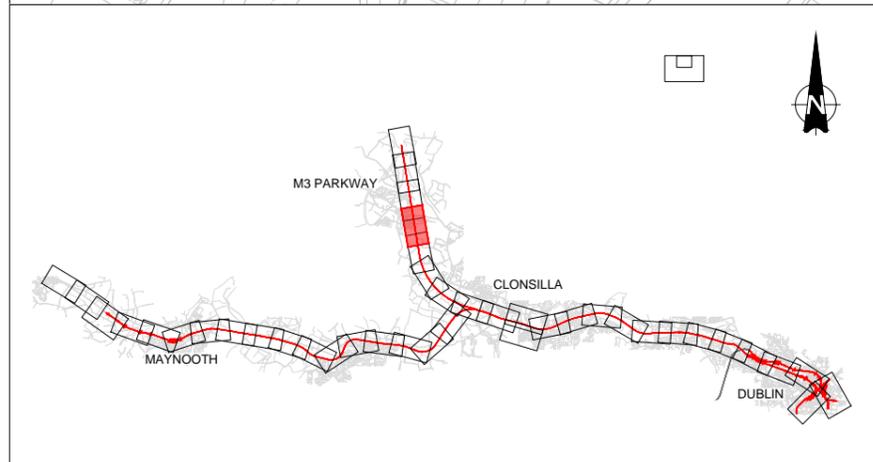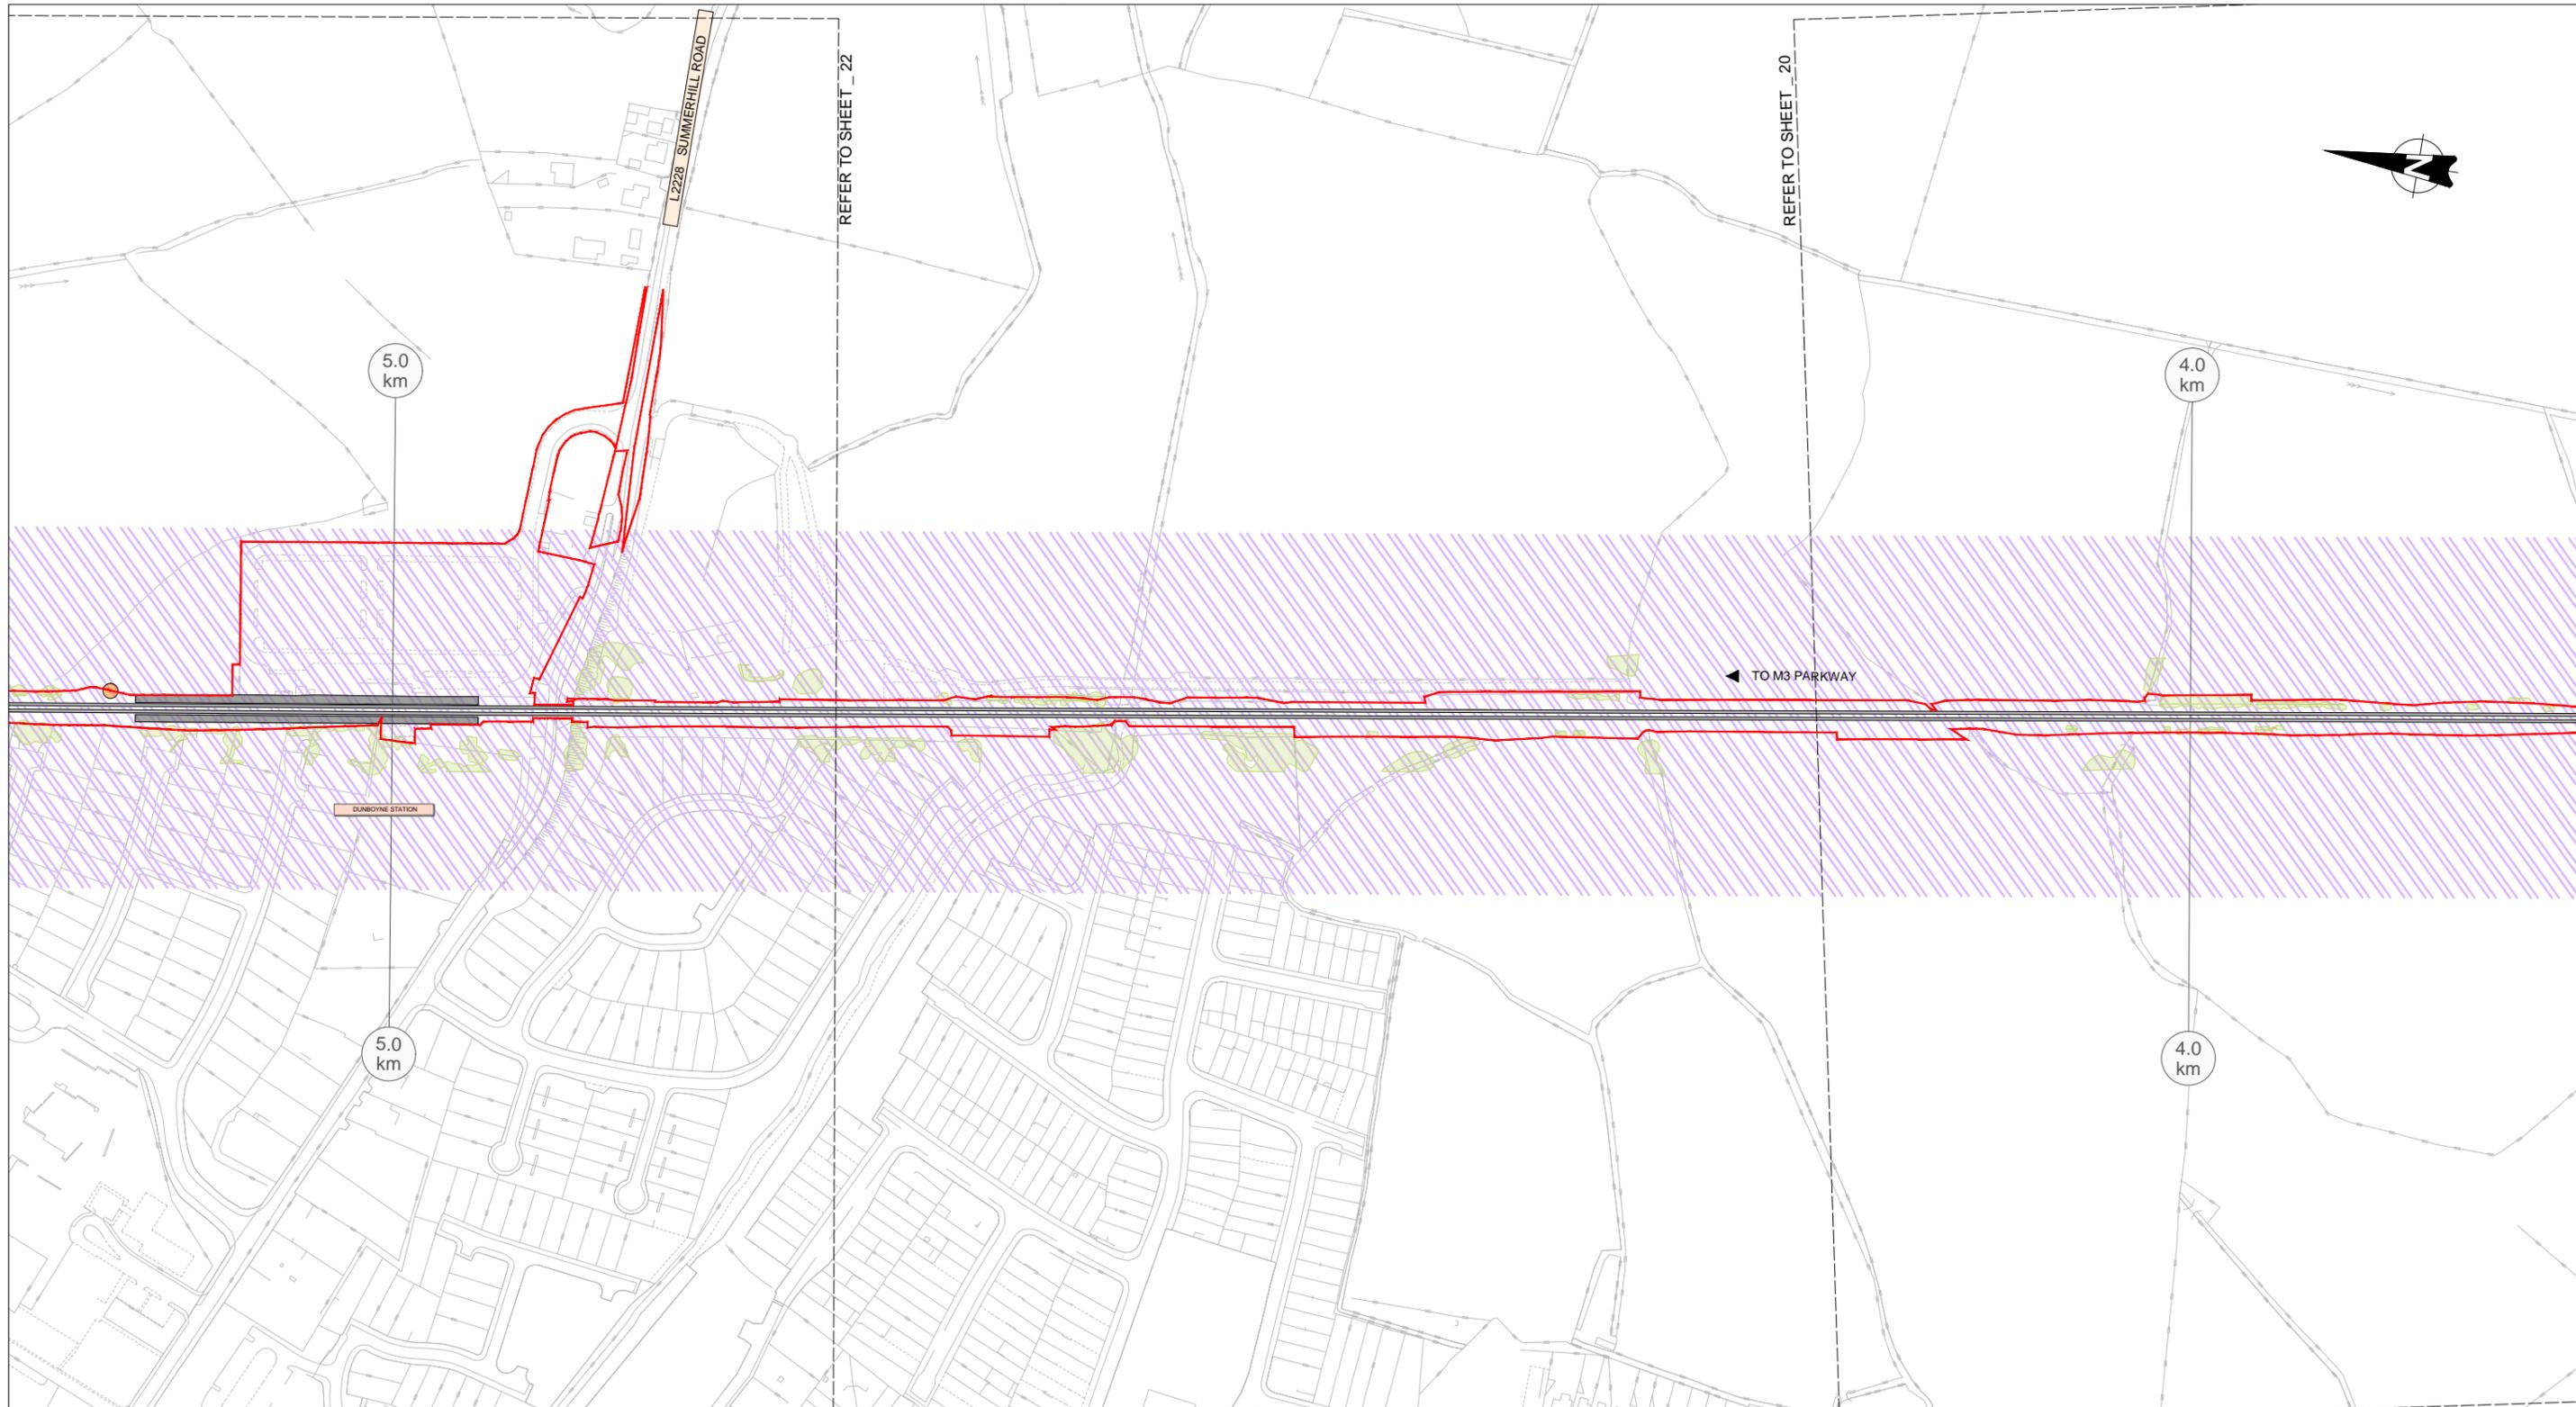

LEGEND LANDSCAPE / VISUAL IMPACTS (FOLLOWING MITIGATION)

| TOWNSCAPE / LANDSCAPE / AMENITY AREAS | | | LOCALISED IMPACT | | | |
|---------------------------------------|---------|----------|------------------|---------|----------|------------------------|
| NEGATIVE | NEUTRAL | POSITIVE | NEGATIVE | NEUTRAL | POSITIVE | |
| | | | | | | VERY SIGNIFICANT |
| | | | | | | SIGNIFICANT |
| | | | | | | MODERATE / SIGNIFICANT |
| | | | | | | MODERATE |
| | | | | | | SLIGHT / MODERATE |
| | | | | | | SLIGHT |
| | | | | | | IMPERCEPTIBLE |
| AMENITY DESIGNATION BOUNDARY | | | | | | |
| EXISTING TREES NOT AFFECTED | | | | | | |
| EXISTING TREES RETAINED | | | | | | |
| EXISTING TREES REMOVED | | | | | | |

| REV. | DATE | DESCRIPTION | AC | TB | BC |
|-------------|------------|----------------|-------------|----|----|
| V01 | April 2022 | PLANNING ISSUE | | | |
| PRODUCED BY | | | REVIEWED BY | | |
| APPROVED BY | | | | | |

Client

Consultant



Project

Drawing Title: LANDSCAPE AND VISUAL IMPACTS SHEET 21

Scale: 1:1250 @ A0 1:5000 @ A4

Drawing Number: MAY MDC LAN ROUT DR U 15020 D

Date: April 2022 Job No: P1101086 Status: F1-Approved & accepted Rev: V01 Sheet: 21 of 41

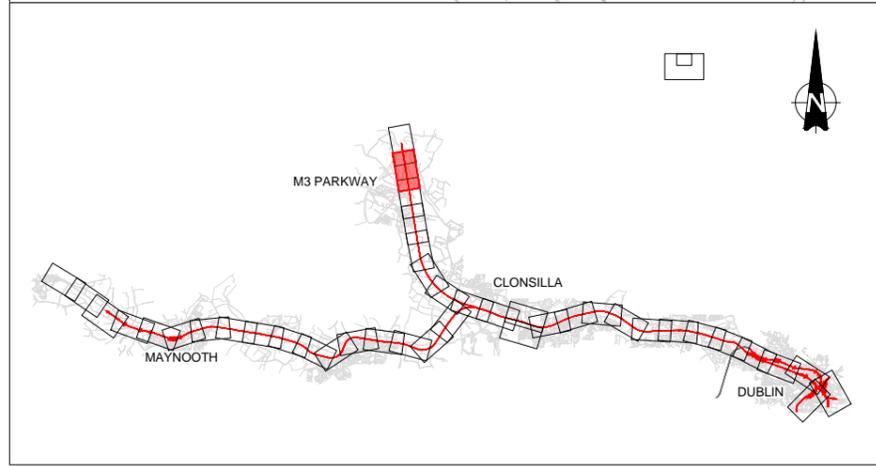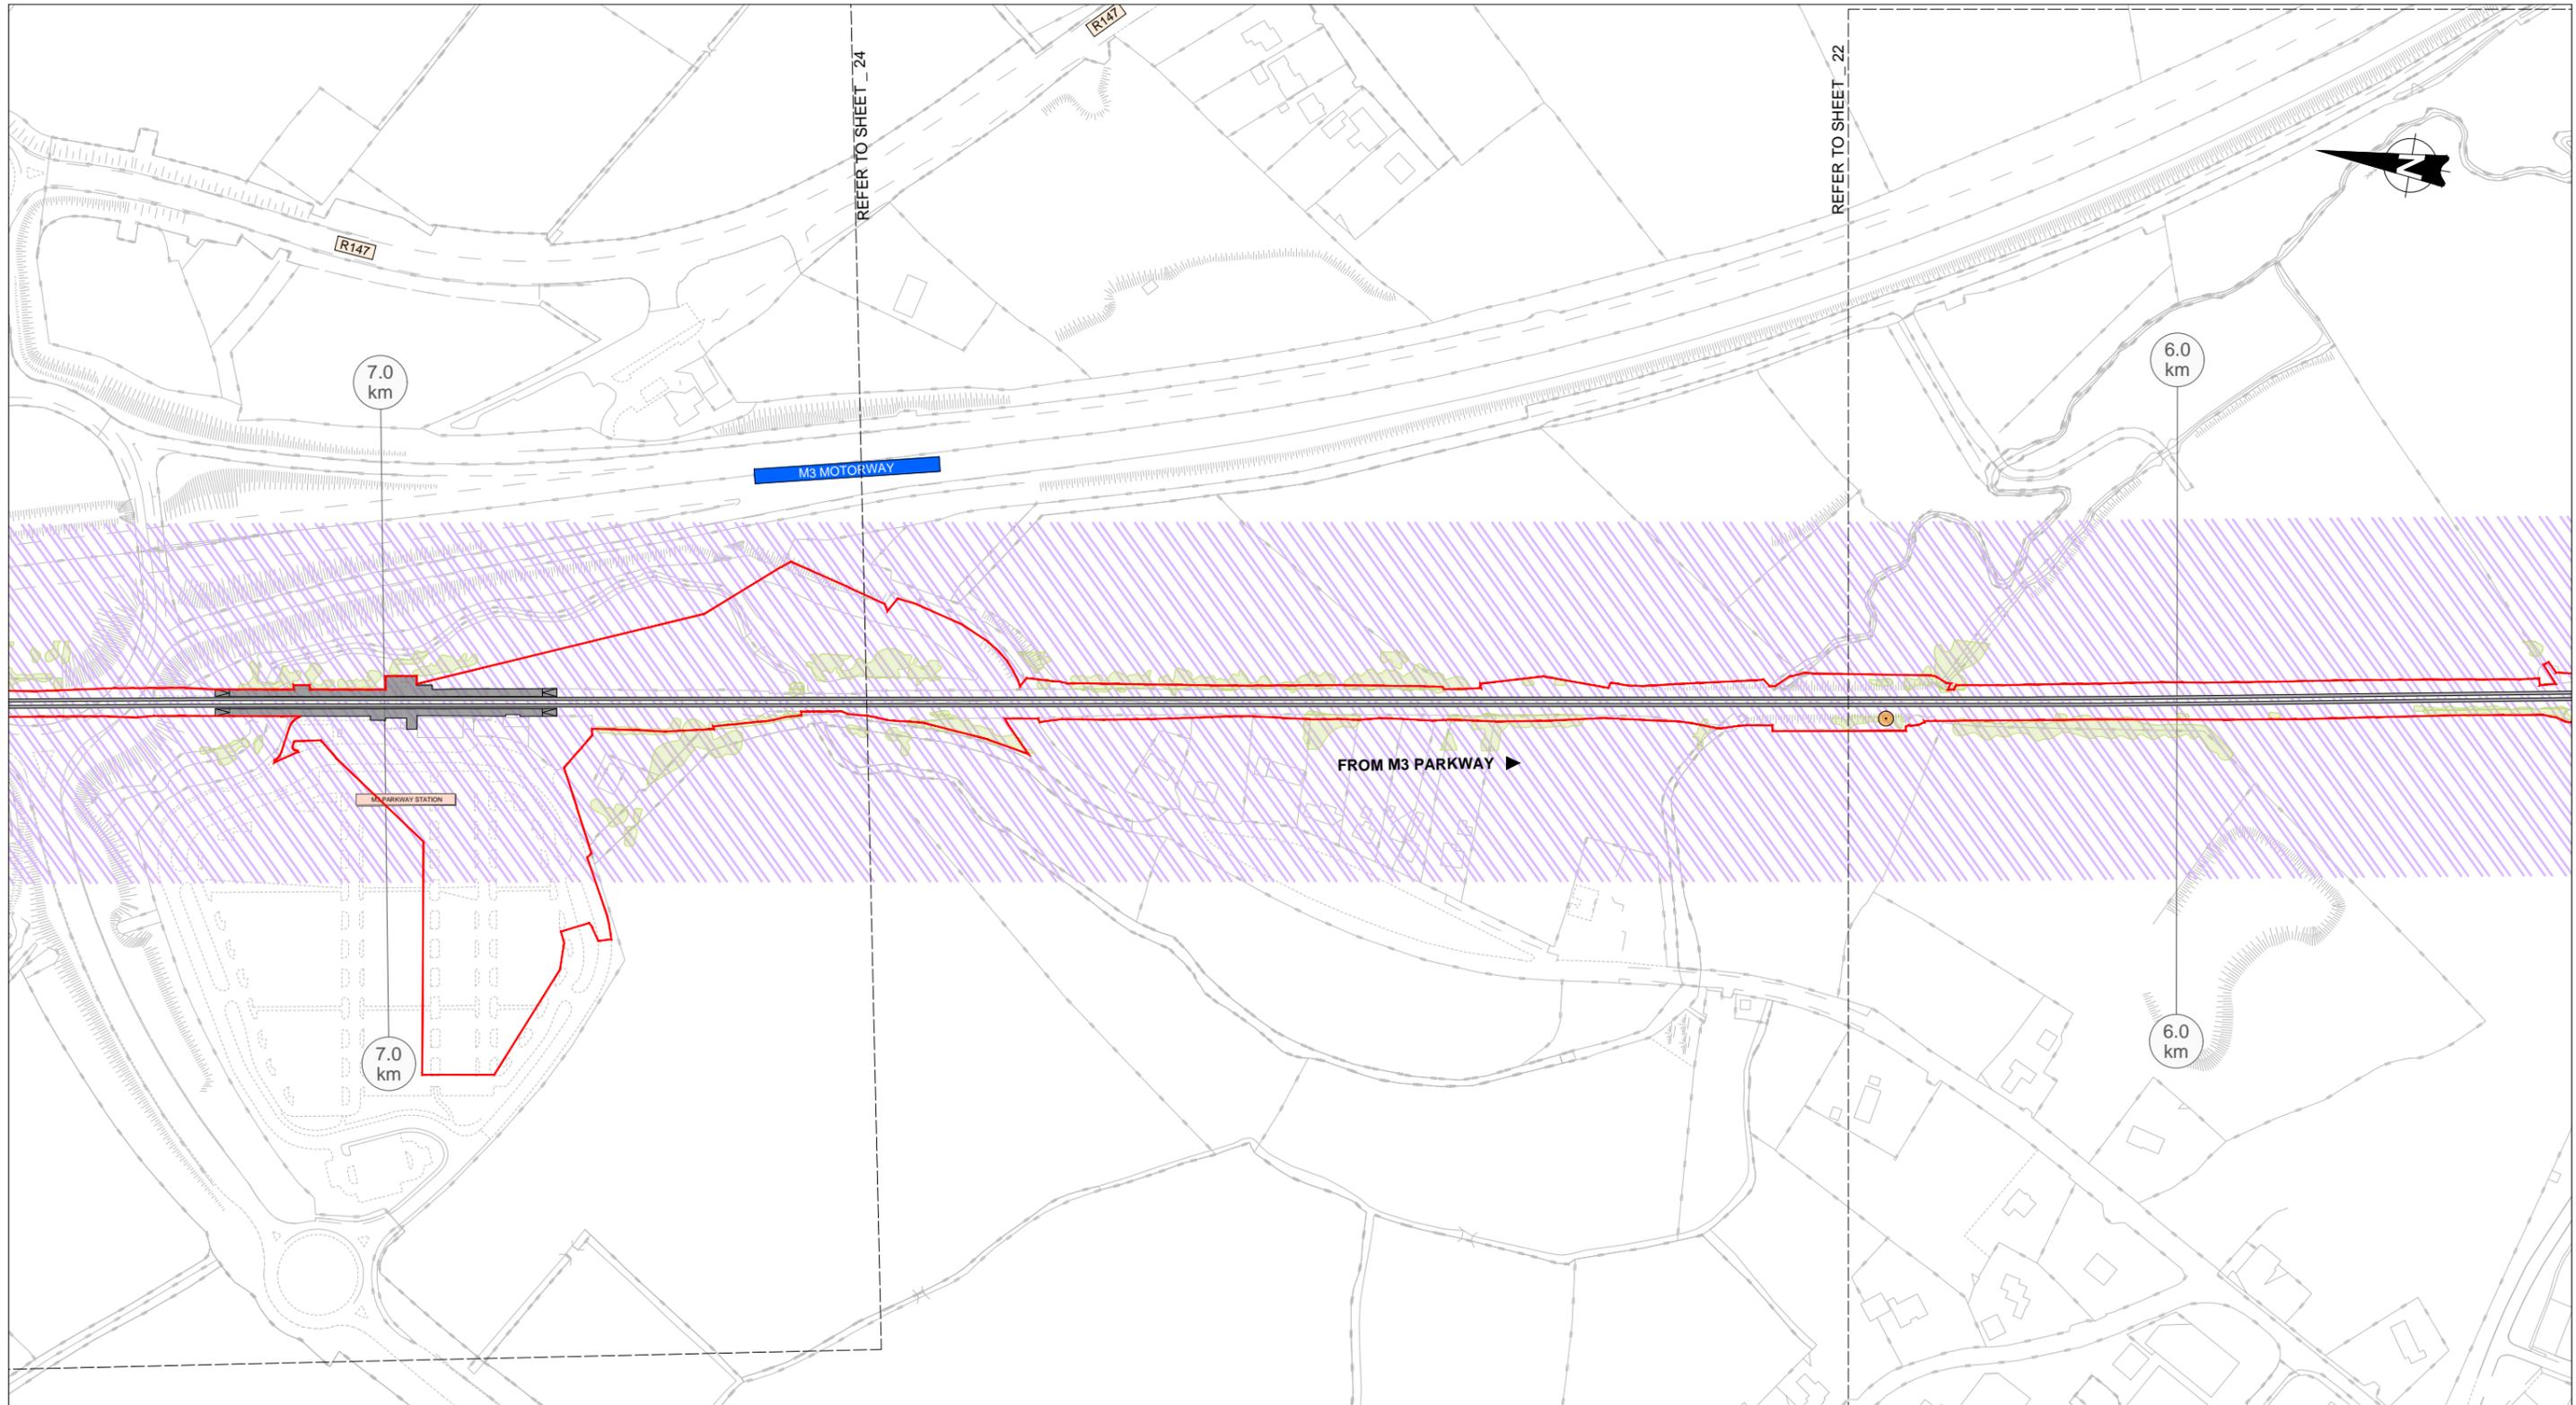

| REV. | DATE | DESCRIPTION | AC | TB | BC |
|-------------|------------|----------------|----|----|----|
| V01 | April 2022 | PLANNING ISSUE | | | |
| PRODUCED BY | | | AC | TB | BC |
| REVIEWED BY | | | | | |
| APPROVED BY | | | | | |

LEGEND LANDSCAPE / VISUAL IMPACTS (FOLLOWING MITIGATION)

| TOWNSHIP / LANDSCAPE / AMENITY AREAS | | | LOCALISED IMPACT | | | |
|--------------------------------------|---------|----------|------------------|---------|----------|------------------------|
| NEGATIVE | NEUTRAL | POSITIVE | NEGATIVE | NEUTRAL | POSITIVE | |
| | | | | | | VERY SIGNIFICANT |
| | | | | | | SIGNIFICANT |
| | | | | | | MODERATE / SIGNIFICANT |
| | | | | | | MODERATE |
| | | | | | | SLIGHT / MODERATE |
| | | | | | | SLIGHT |
| | | | | | | IMPERCEPTIBLE |
| AMENITY DESIGNATION BOUNDARY | | | | | | |
| EXISTING TREES NOT AFFECTED | | | | | | |
| EXISTING TREES RETAINED | | | | | | |
| EXISTING TREES REMOVED | | | | | | |

Client:

Consultant:


Project:

Drawing Title: **LANDSCAPE AND VISUAL IMPACTS SHEET 23**

Scale: 1:1250 @ A0 1:5000 @ A4

Drawing Number: MAY MDC LAN ROUT DR U 15022 D

Date: April 2022 Job No: P1101086 Status: F1-Approved & accepted Rev: V01 Sheet: 23 of 41

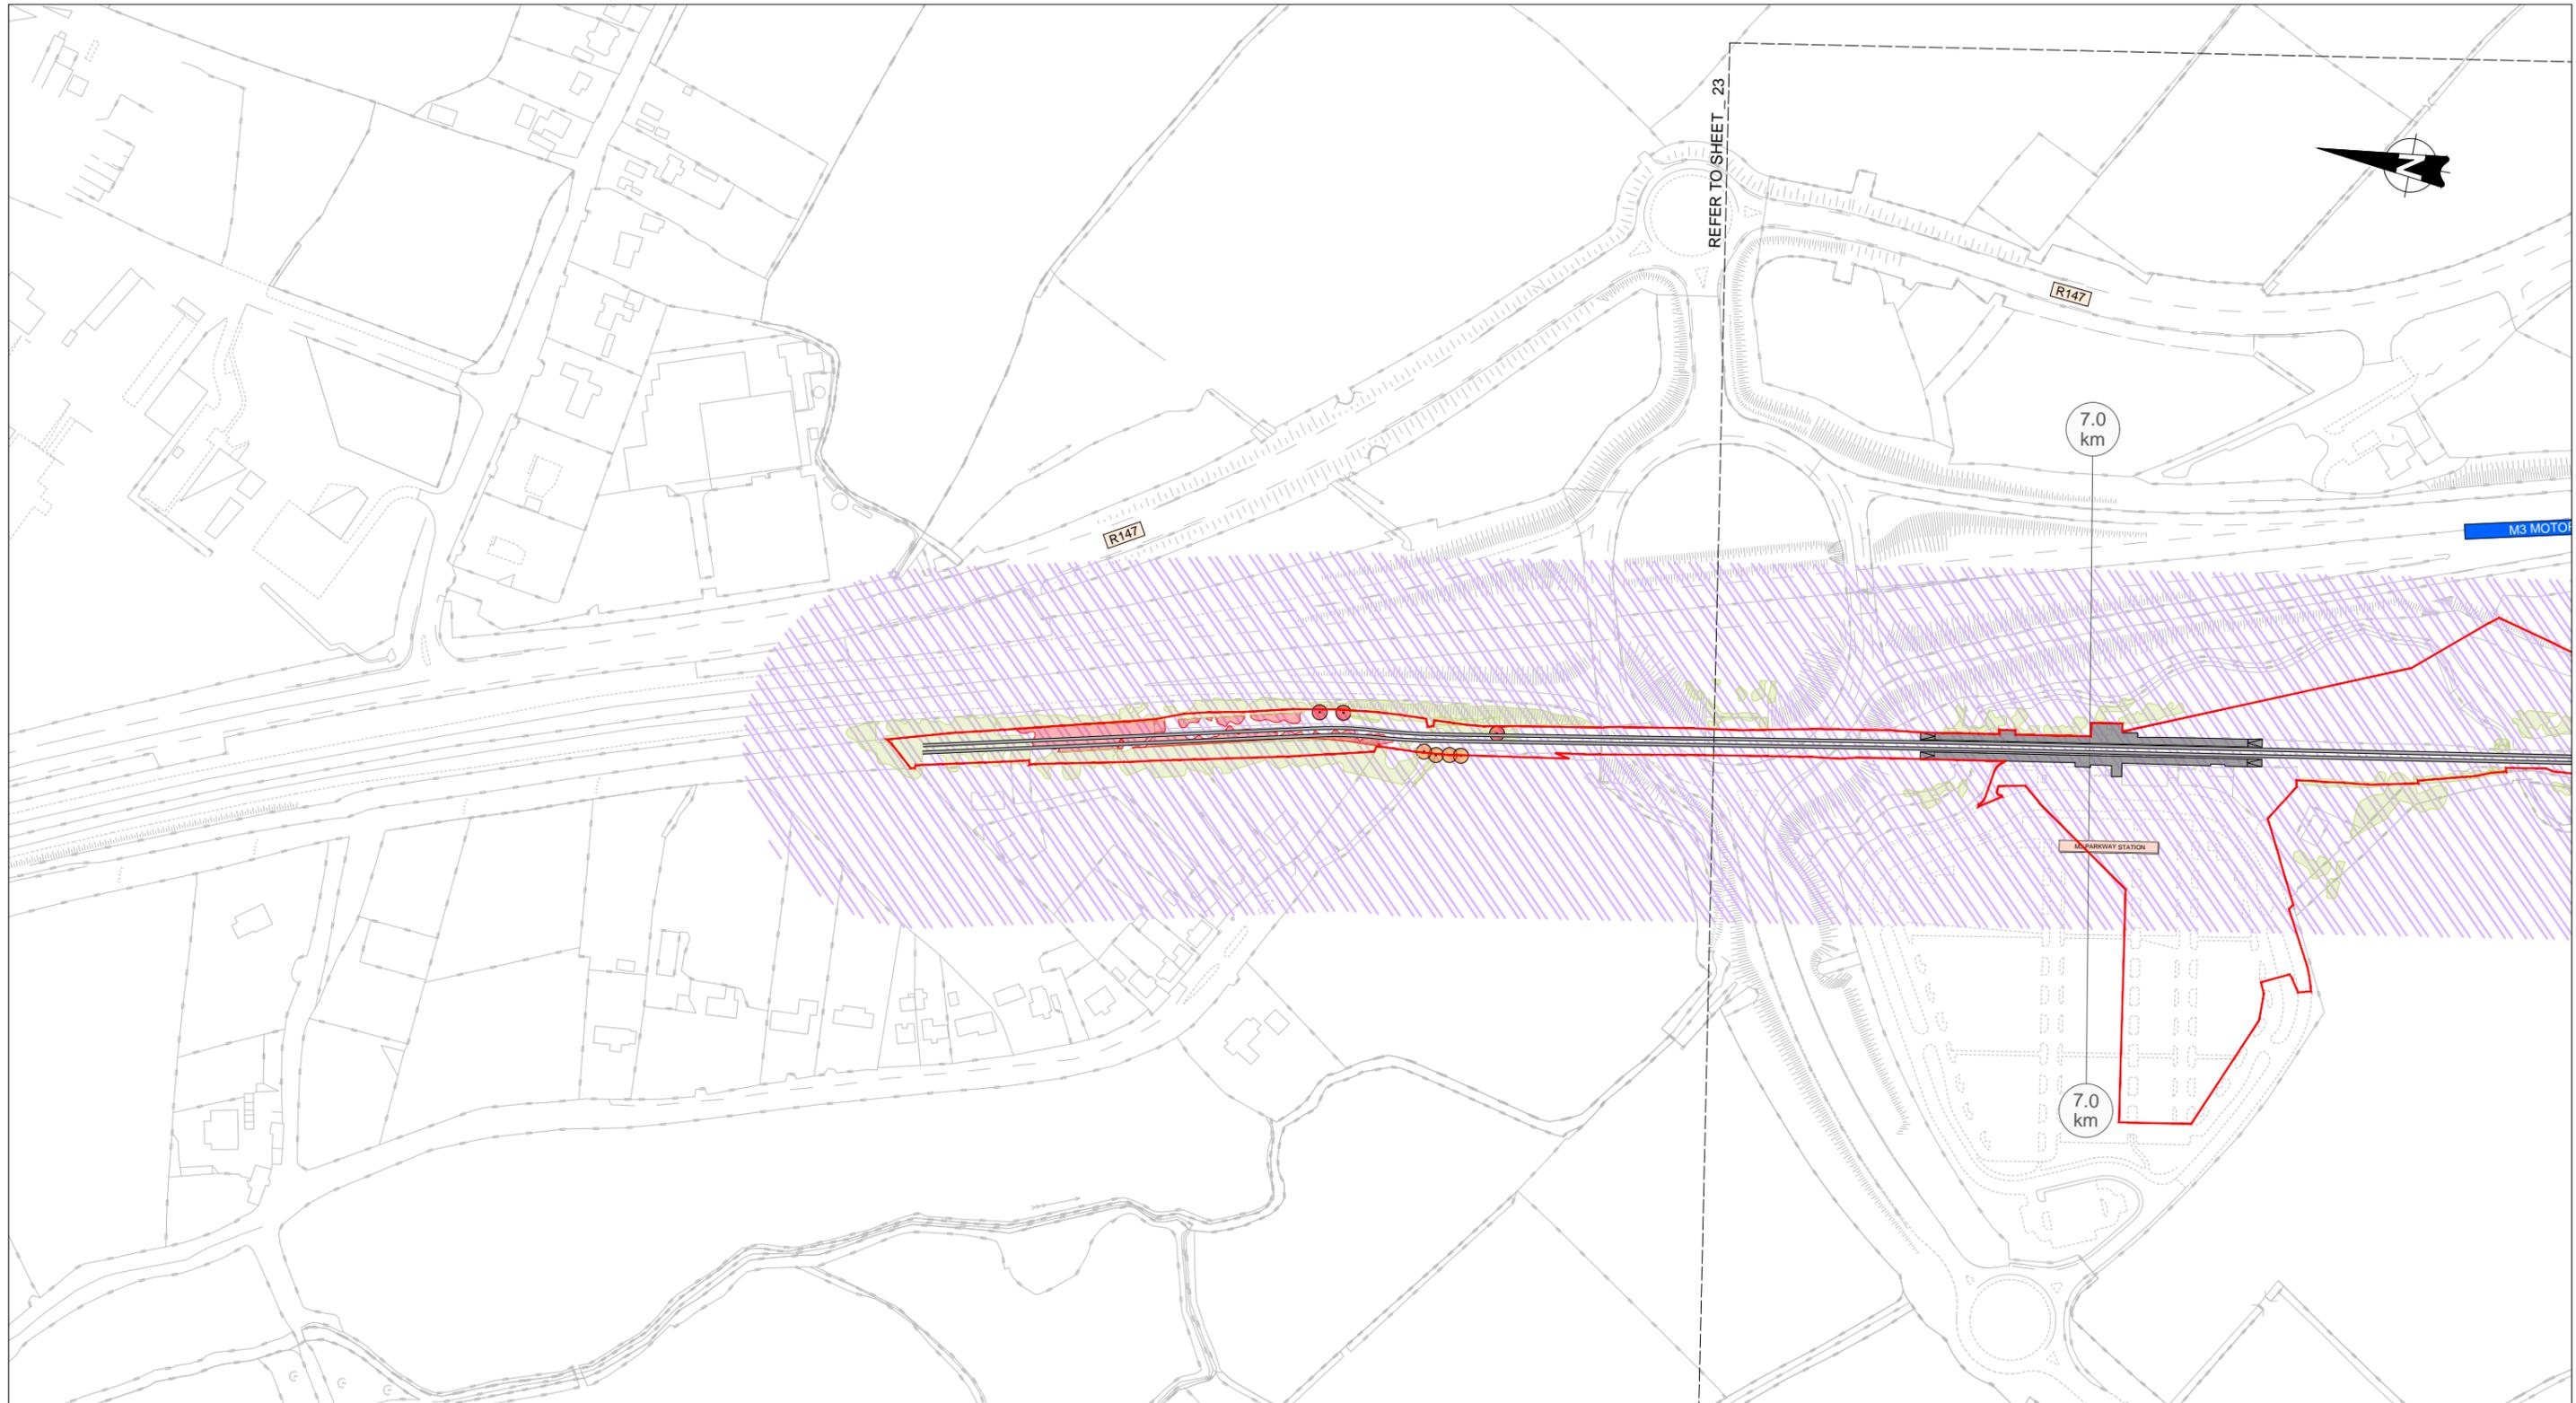

REFER TO SHEET 23



R147

7.0 km

M3 MOTORWAY


R147

M3 PARKWAY STATION

7.0 km

LEGEND LANDSCAPE / VISUAL IMPACTS (FOLLOWING MITIGATION)

| TOWNSCAPE / LANDSCAPE / AMENITY AREAS | | | LOCALISED IMPACT | | | |
|---------------------------------------|---------|----------|------------------|---------|----------|------------------------|
| NEGATIVE | NEUTRAL | POSITIVE | NEGATIVE | NEUTRAL | POSITIVE | |
| | | | | | | VERY SIGNIFICANT |
| | | | | | | SIGNIFICANT |
| | | | | | | MODERATE / SIGNIFICANT |
| | | | | | | MODERATE |
| | | | | | | SLIGHT / MODERATE |
| | | | | | | SLIGHT |
| | | | | | | IMPERCEPTIBLE |
| AMENITY DESIGNATION BOUNDARY | | | | | | |
| EXISTING TREES NOT AFFECTED | | | | | | |
| EXISTING TREES RETAINED | | | | | | |
| EXISTING TREES REMOVED | | | | | | |

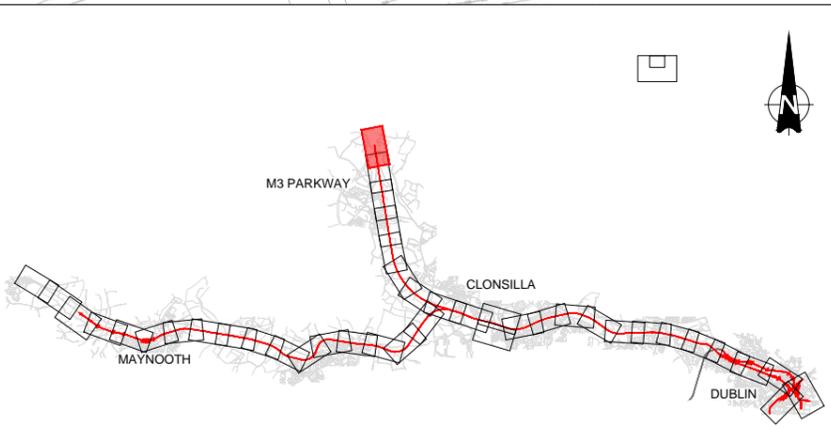

| REV. | DATE | DESCRIPTION | AC | TB | BC |
|-------------------------------------|------------|----------------|----|----|----|
| V01 | April 2022 | PLANNING ISSUE | | | |
| PRODUCED BY/REVIEWED BY/APPROVED BY | | | | | |

Client:

Consultant:



Project:

Drawing Title: LANDSCAPE AND VISUAL IMPACTS SHEET 24

Scale: 1:1250 @ A0 1:5000 @ A4

Drawing Number | Project | Originator | Discipline | Location | Type | Role | Number | Phase
MAY MDC LAN ROUT DR U 15023 D

Date: April 2022 Job No: P/101086 Status: F1-Approved & accepted Rev: V01 Sheet: 24 of 41

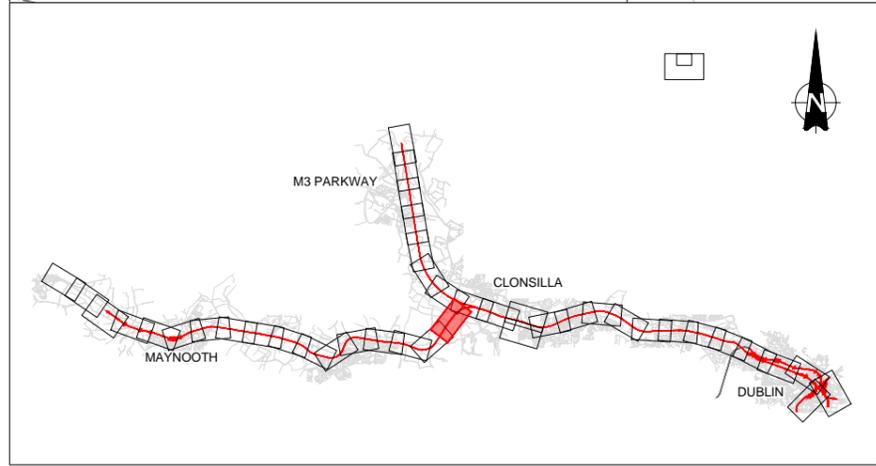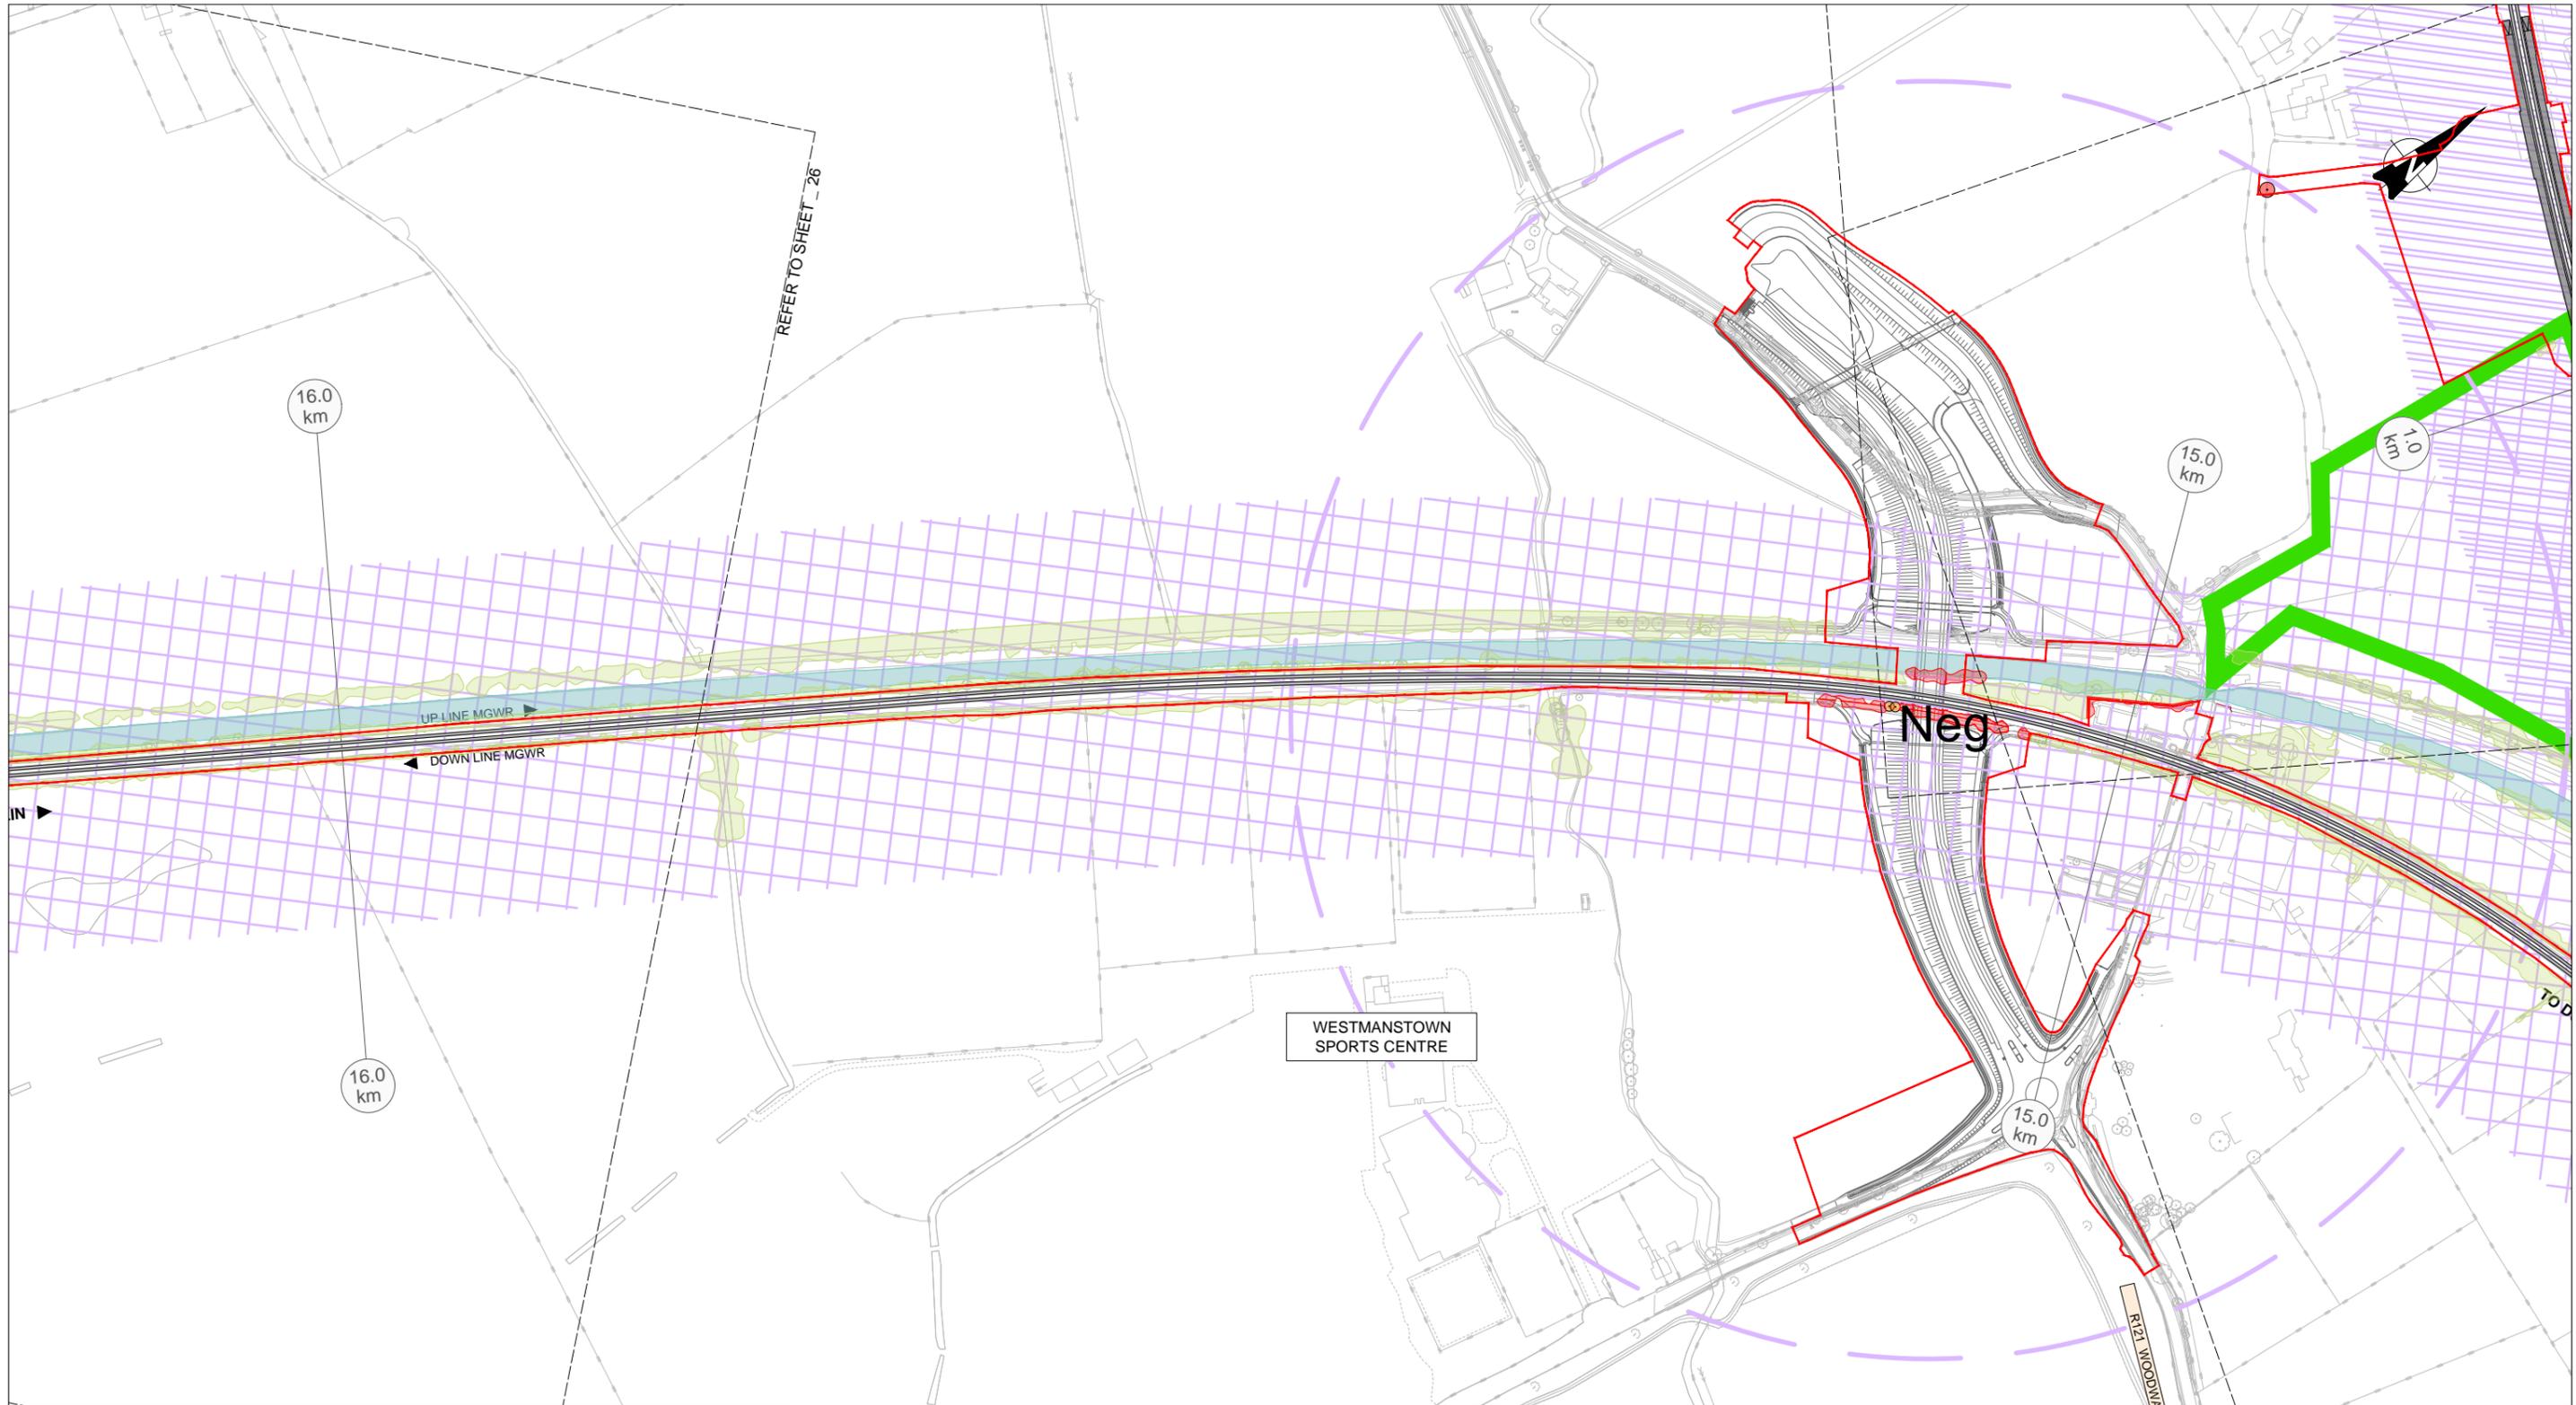

| REV. | DATE | DESCRIPTION | AC | TB | BC |
|-------------------------------------|------------|----------------|----|----|----|
| V01 | April 2022 | PLANNING ISSUE | | | |
| PRODUCED BY/REVIEWED BY/APPROVED BY | | | | | |

© Irish Rail (2021). This drawing is confidential and the copyright in it is owned by Irish Rail. This drawing must not be either loaned, copied or otherwise reproduced in whole or in part or used for any purpose without the prior permission of Irish Rail.
 © Ordnance Survey Ireland and Government of Ireland. All rights reserved. Data used for plans are printed under "Copyright Ordnance Survey Ireland".
 Some of the 2019/2020 aerial data is © Crown Copyright. All rights reserved.
 All elevations are in metres and relate to OSi Geoid Model (OSGM03). Maps must be defined by existing Project Control.
 All coordinates are in Irish Transverse Mercator Grid (RTM) as defined by OSi active GPS station Tallaght College (TLL10).

Client

Consultant

Project

Drawing Title: LANDSCAPE AND VISUAL IMPACTS SHEET 25

Scale: 1:1250 @ A0 1:5000 @ A4



Drawing Number | Project | Originator | Discipline | Location | Type | Role | Number | Phase

MAY | MDC | LAN | ROUT | DR | U | 15024 | D

Date: April 2022 | Job No: P/101086 | Status: F1-Approved & accepted | Rev: V01 | Sheet: 25 of 41

LEGEND LANDSCAPE / VISUAL IMPACTS (FOLLOWING MITIGATION)

| TOWNSCAPE / LANDSCAPE / AMENITY AREAS | | | LOCALISED IMPACT | | | |
|---------------------------------------|---------|----------|------------------|---------|----------|------------------------|
| NEGATIVE | NEUTRAL | POSITIVE | NEGATIVE | NEUTRAL | POSITIVE | |
| | | | | | | VERY SIGNIFICANT |
| | | | | | | SIGNIFICANT |
| | | | | | | MODERATE / SIGNIFICANT |
| | | | | | | MODERATE |
| | | | | | | SLIGHT / MODERATE |
| | | | | | | SLIGHT |
| | | | | | | IMPERCEPTIBLE |
| AMENITY DESIGNATION BOUNDARY | | | | | | |
| EXISTING TREES NOT AFFECTED | | | | | | |
| EXISTING TREES RETAINED | | | | | | |
| EXISTING TREES REMOVED | | | | | | |

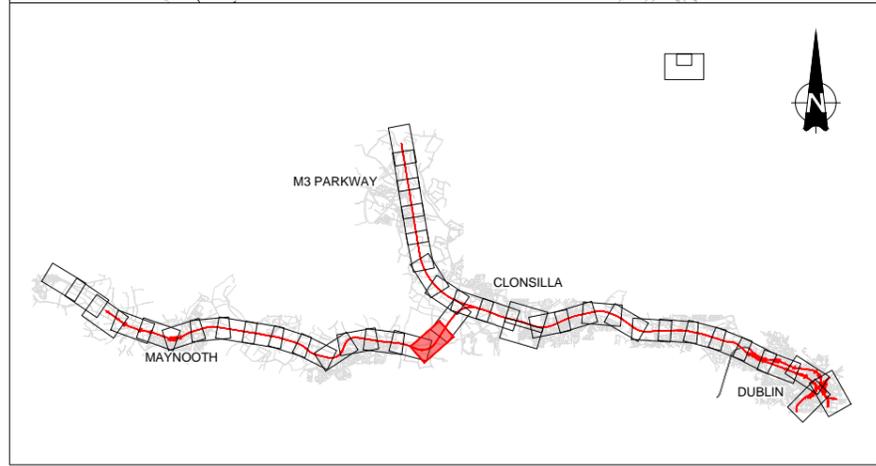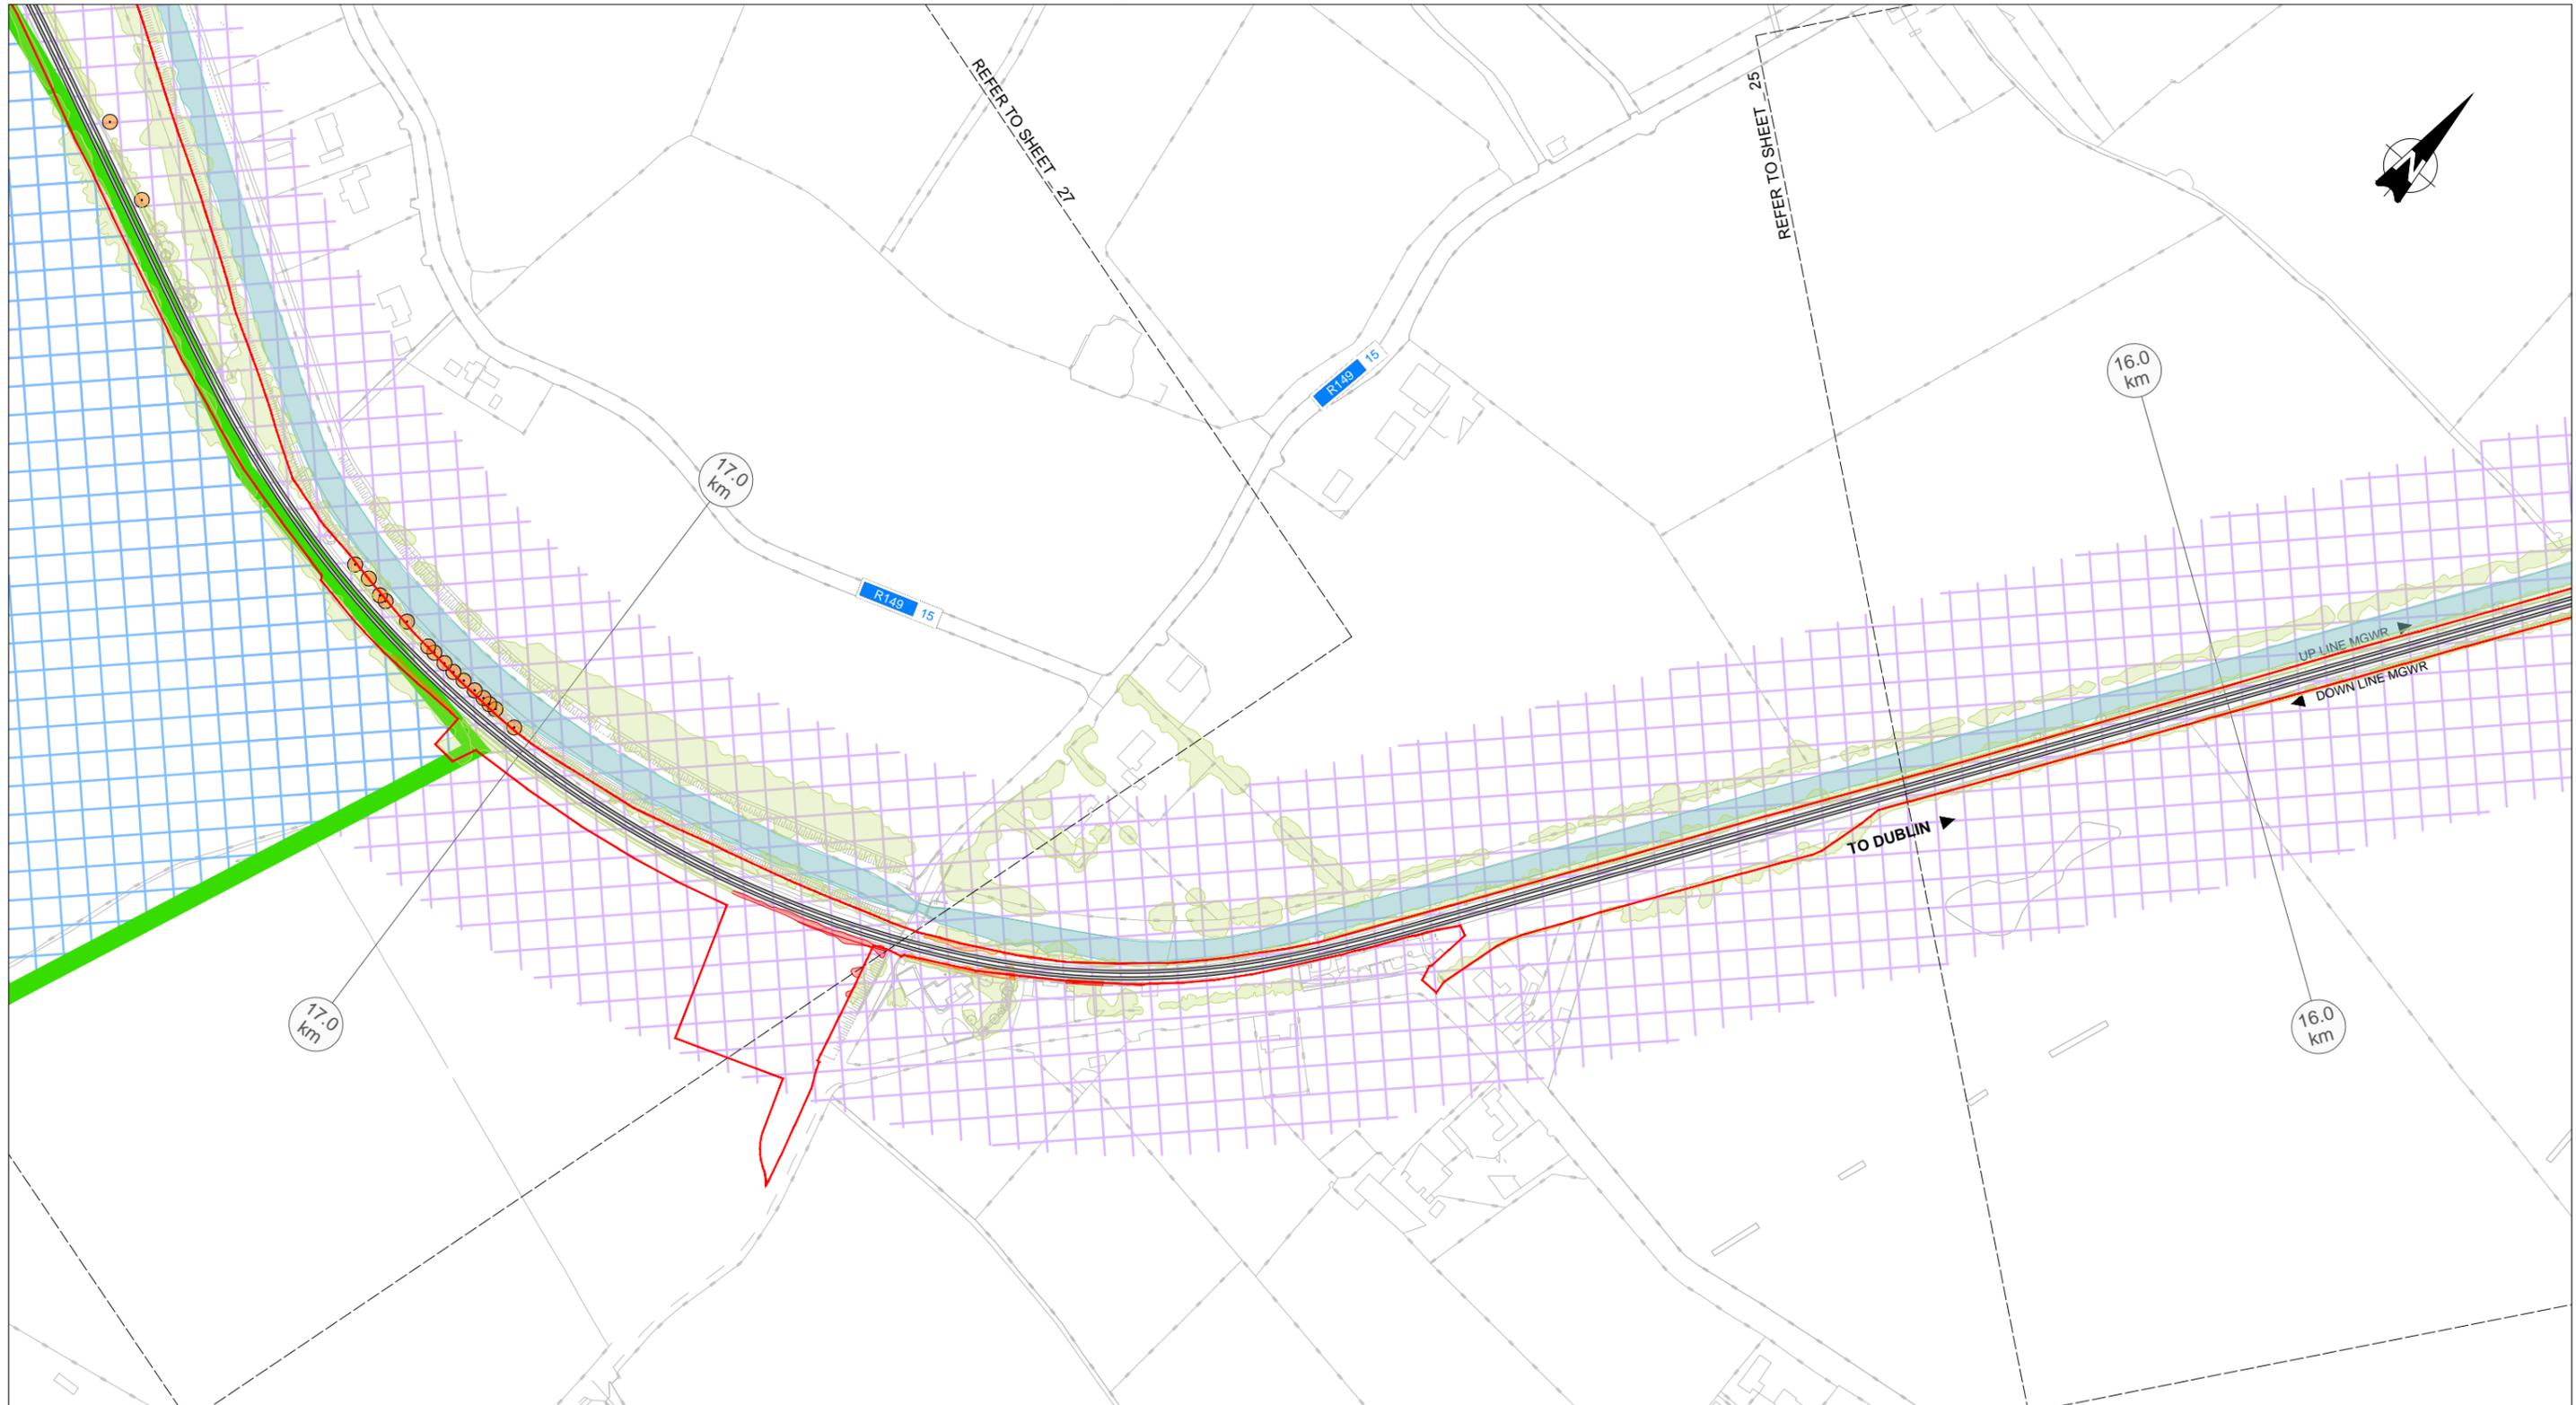

| REV. | DATE | DESCRIPTION | AC | TB | BC |
|-------------------------------------|------------|----------------|----|----|----|
| V01 | April 2022 | PLANNING ISSUE | | | |
| PRODUCED BY/REVIEWED BY/APPROVED BY | | | | | |

© 2022 Irish Rail. This drawing is confidential and the copyright in it is owned by Irish Rail. This drawing must not be either issued, copied or otherwise reproduced in whole or in part or used for any purpose without the prior permission of Irish Rail.
 © Ordnance Survey Ireland and Government of Ireland. All rights reserved. All data used for claims are printed under "Copyright Ordnance Survey Ireland".
 Scale: 1:1250 (200m scale) or 1:5000 (400m scale).
 All dimensions are in metres and refer to OS Grid World (OSGM02) unless stated otherwise.
 All coordinates are in Irish Transverse Mercator Grid (ITM) as defined by OS active GPS station Tallaght College (TLLC).

Client

Consultant

Project

Drawing Title: LANDSCAPE AND VISUAL IMPACTS SHEET 26

Scale: 1:1250 @ A0 1:5000 @ A4


Drawing Number | Project | Originator | Discipline | Location | Type | Role | Number | Phase

MAY | MDC | LAN | ROUT | DR | U | 15025 | D

Date: April 2022 | Job No: P/101086 | Status: F1-Approved & accepted | Rev: V01 | Sheet: 26 of 41

LEGEND LANDSCAPE / VISUAL IMPACTS (FOLLOWING MITIGATION)

| TOWNSCAPE / LANDSCAPE / AMENITY AREAS | | | LOCALISED IMPACT | | | |
|---------------------------------------|---------|----------|------------------|---------|----------|------------------------|
| NEGATIVE | NEUTRAL | POSITIVE | NEGATIVE | NEUTRAL | POSITIVE | |
| | | | | | | VERY SIGNIFICANT |
| | | | | | | SIGNIFICANT |
| | | | | | | MODERATE / SIGNIFICANT |
| | | | | | | MODERATE |
| | | | | | | SLIGHT / MODERATE |
| | | | | | | SLIGHT |
| | | | | | | IMPERCEPTIBLE |
| AMENITY DESIGNATION BOUNDARY | | | | | | |
| EXISTING TREES NOT AFFECTED | | | | | | |
| EXISTING TREES RETAINED | | | | | | |
| EXISTING TREES REMOVED | | | | | | |

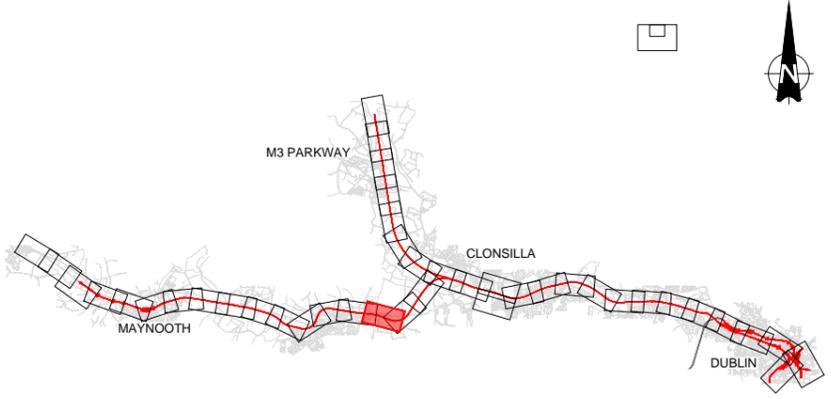

LEGEND LANDSCAPE / VISUAL IMPACTS (FOLLOWING MITIGATION)

| TOWNSCAPE / LANDSCAPE / AMENITY AREAS | | | LOCALISED IMPACT | | | |
|---------------------------------------|---------|----------|------------------|---------|----------|------------------------------|
| NEGATIVE | NEUTRAL | POSITIVE | NEGATIVE | NEUTRAL | POSITIVE | |
| | | | | | | VERY SIGNIFICANT |
| | | | | | | SIGNIFICANT |
| | | | | | | MODERATE / SIGNIFICANT |
| | | | | | | MODERATE |
| | | | | | | SLIGHT / MODERATE |
| | | | | | | SLIGHT |
| | | | | | | IMPERCEPTIBLE |
| | | | | | | AMENITY DESIGNATION BOUNDARY |
| | | | | | | EXISTING TREES NOT AFFECTED |
| | | | | | | EXISTING TREES RETAINED |
| | | | | | | EXISTING TREES REMOVED |

| REV. | DATE | DESCRIPTION | AC | TB | BC |
|-------------|------------|----------------|-------------|----|----|
| V01 | April 2022 | PLANNING ISSUE | | | |
| PRODUCED BY | | | REVIEWED BY | | |
| APPROVED BY | | | | | |

Client:

Consultant:



Project:

Drawing Title: **LANDSCAPE AND VISUAL IMPACTS SHEET 27**

Scale: 1:1250 @ A0 1:5000 @ A4

Drawing Number | Project | Originator | Discipline | Location | Type | Role | Number | Phase
 MAY MDC LAN ROUT DR U 15026 D

Date: April 2022 Job No: P/101086 Status: F1-Approved & accepted Rev: V01 Sheet: 27 of 41

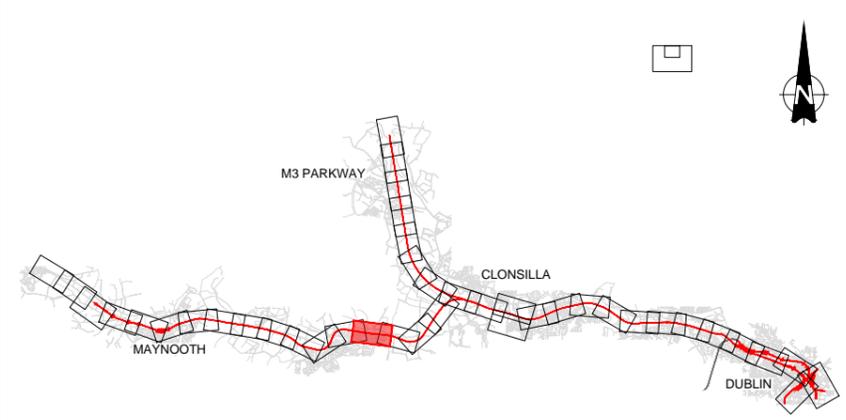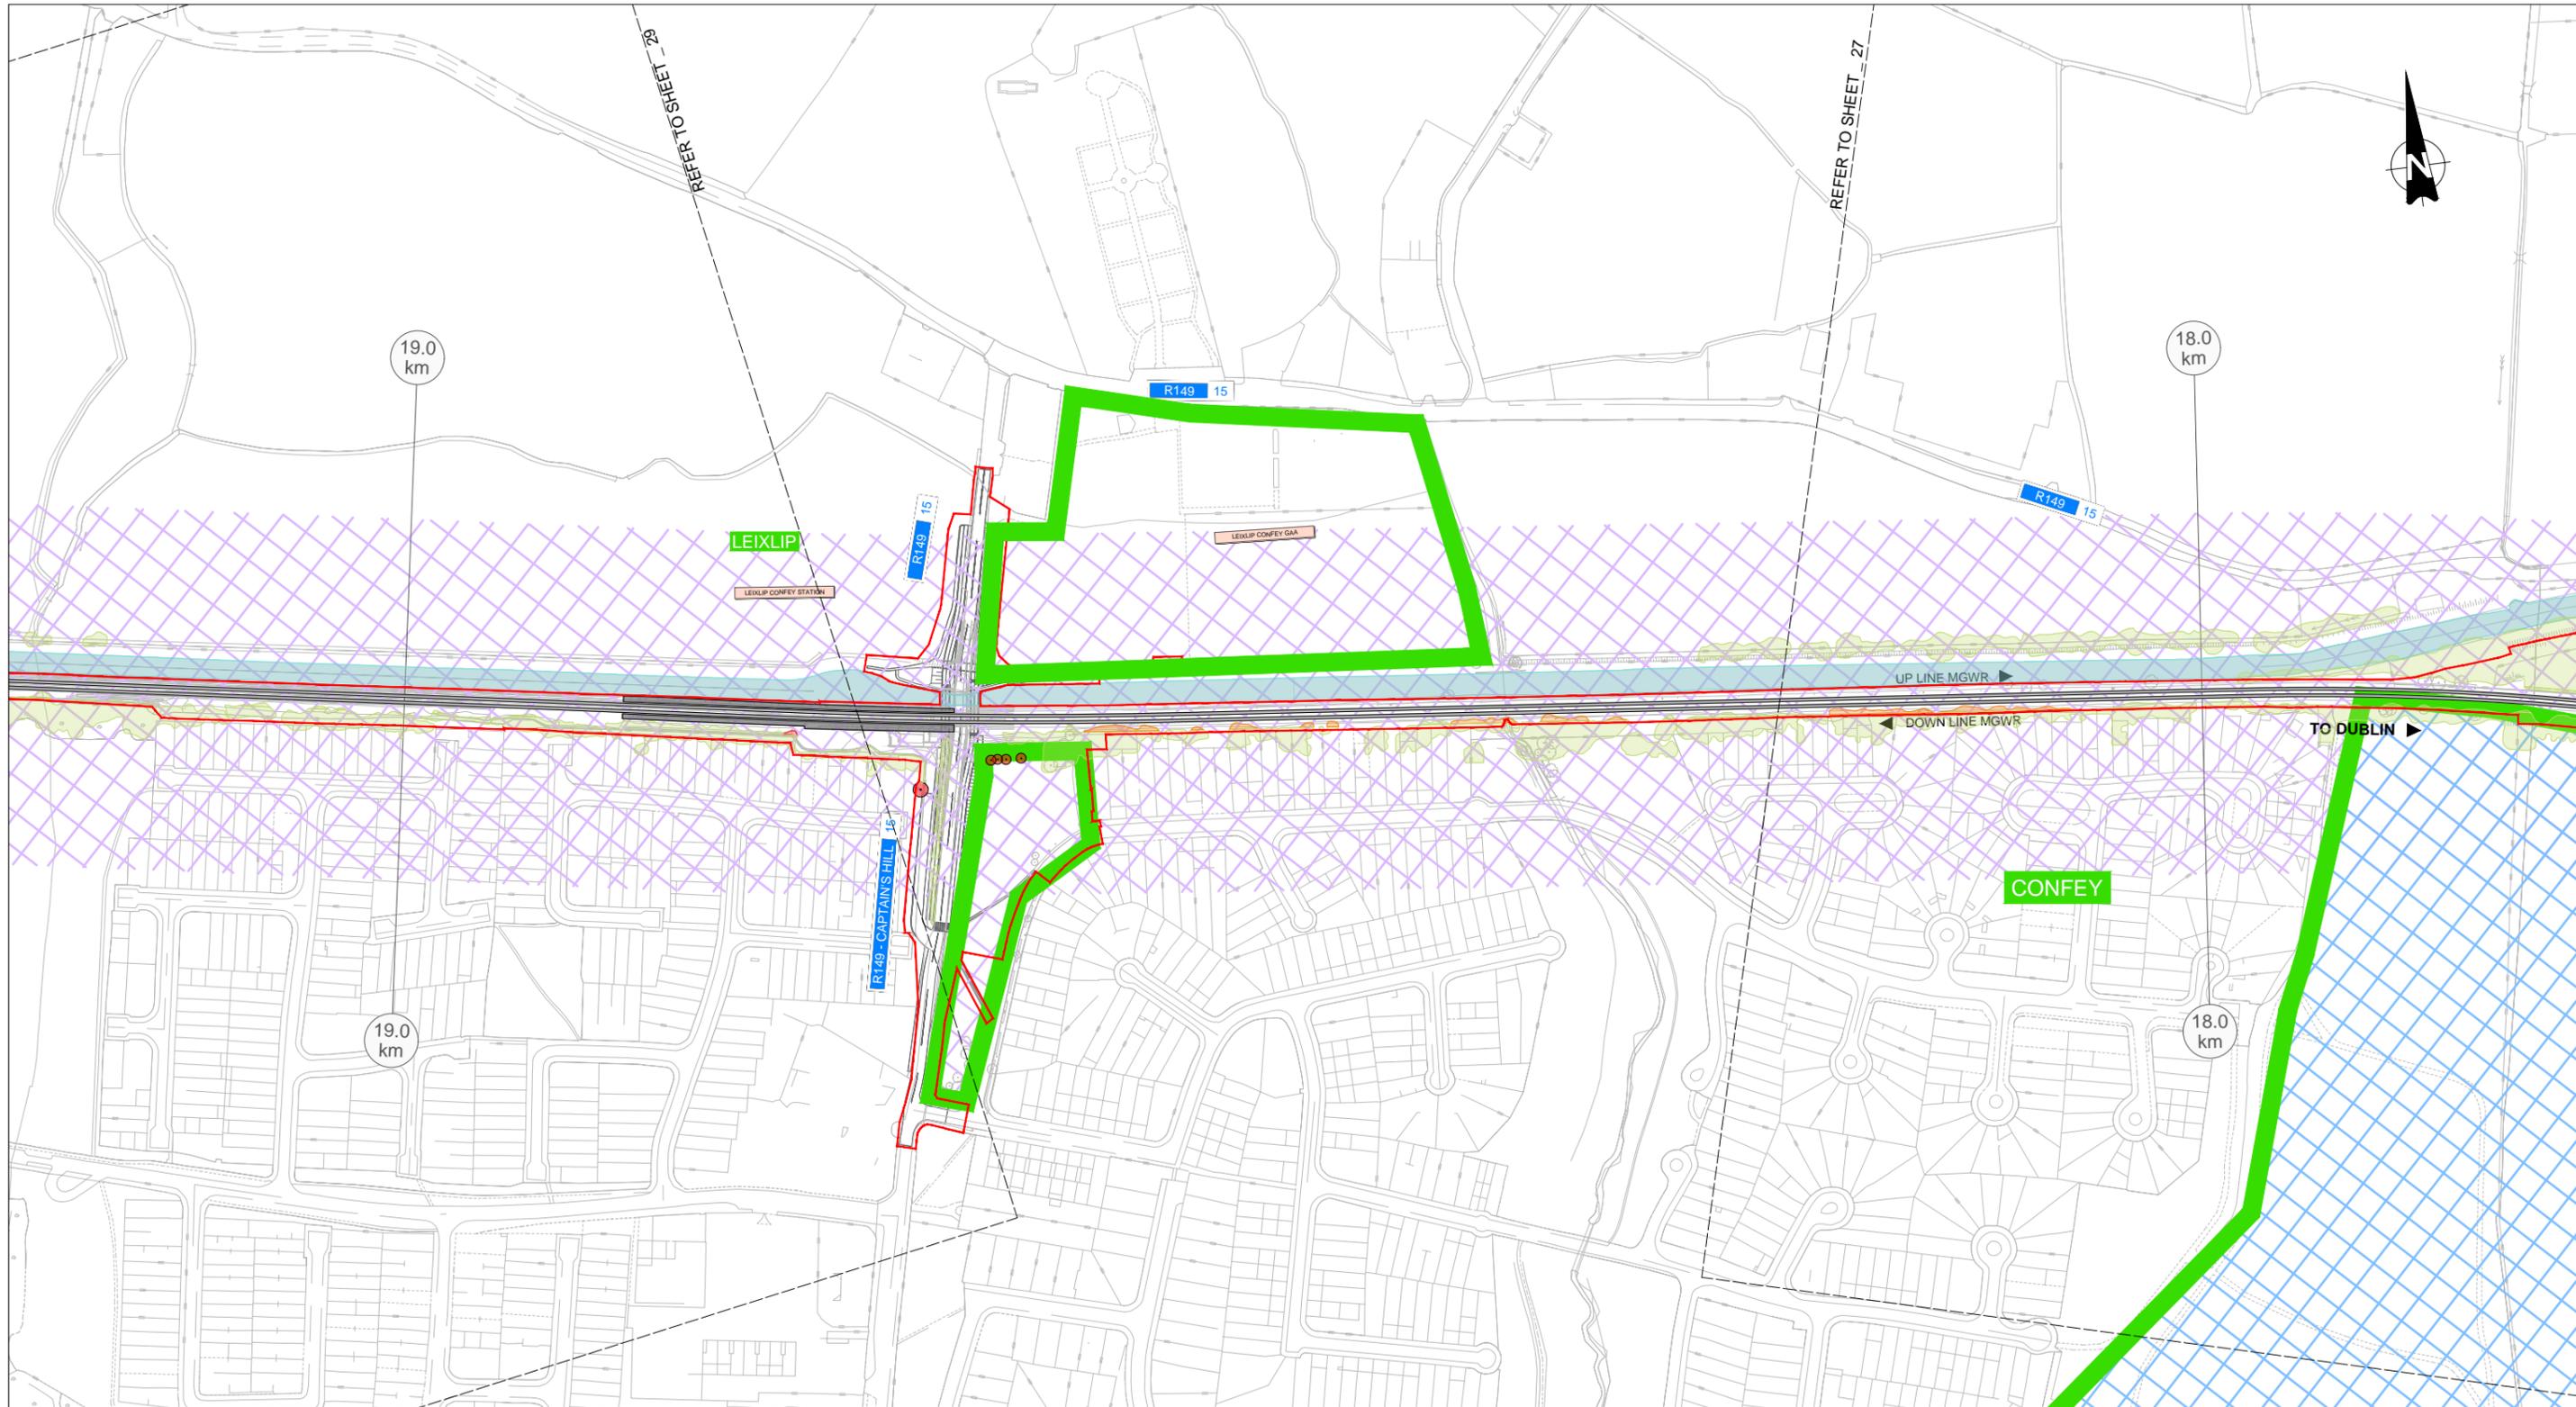

LEGEND LANDSCAPE / VISUAL IMPACTS (FOLLOWING MITIGATION)

| TOWNSCAPE / LANDSCAPE / AMENITY AREAS | | | LOCALISED IMPACT | | | |
|---------------------------------------|---------|----------|------------------|---------|----------|------------------------|
| NEGATIVE | NEUTRAL | POSITIVE | NEGATIVE | NEUTRAL | POSITIVE | |
| | | | | | | VERY SIGNIFICANT |
| | | | | | | SIGNIFICANT |
| | | | | | | MODERATE / SIGNIFICANT |
| | | | | | | MODERATE |
| | | | | | | SLIGHT / MODERATE |
| | | | | | | SLIGHT |
| | | | | | | IMPERCEPTIBLE |
| AMENITY DESIGNATION BOUNDARY | | | | | | |
| EXISTING TREES NOT AFFECTED | | | | | | |
| EXISTING TREES RETAINED | | | | | | |
| EXISTING TREES REMOVED | | | | | | |

| REV. | DATE | DESCRIPTION | AC | TB | BC |
|-------------|------------|----------------|-------------|----|----|
| V01 | April 2022 | PLANNING ISSUE | | | |
| PRODUCED BY | | | REVIEWED BY | | |
| APPROVED BY | | | | | |

© Iron Road (2021). This drawing is confidential and the copyright in it is owned by Iron Road. This drawing must not be either loaned, copied or otherwise reproduced in whole or in part or used for any purpose without the prior permission of Iron Road.
 © Ordnance Survey Ireland and Government of Ireland. All rights reserved. All data used for design are printed under "Copyright Ordnance Survey Ireland".
 Some of the 2019/2020 aerial data is derived from the 2015/2016 Aerial Imagery.
 All elevations are in metres and relate to OSI Geoid Model (OSGM03). Maps must be used as defined by existing Project Control.
 All coordinates are in Irish Transverse Mercator Grid (RTM) as defined by OSI active GPS station Tallaght College (T115).

Client:

Consultant:


Project:

Drawing Title: LANDSCAPE AND VISUAL IMPACTS SHEET 28

Scale: 1:1250 @ A0 1:5000 @ A4

Drawing Number: MAY MDC LAN ROUT DR U 15027 D

Date: April 2022 Job No: P1101086 Status: F1-Approved & accepted Rev: V01 Sheet: 28 of 41

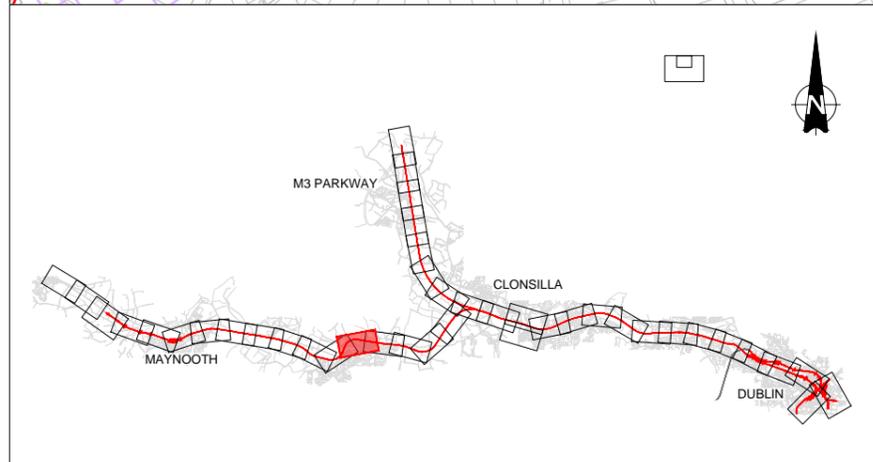



| REV. | DATE | DESCRIPTION | AC | TB | BC |
|-------------|------------|----------------|----|----|----|
| V01 | April 2022 | PLANNING ISSUE | | | |
| PRODUCED BY | | | AC | TB | BC |
| REVIEWED BY | | | | | |
| APPROVED BY | | | | | |

© Irish Rail (2021). This drawing is confidential and the copyright in it is owned by Irish Rail. This drawing must not be either loaned, copied or otherwise reproduced in whole or in part or used for any purpose without the prior permission of Irish Rail.
 © Ordnance Survey Ireland and Government of Ireland. All rights reserved. All data used for plans are printed under "Copyright Ordnance Survey Ireland".
 Some of the 2019/2020 aerial data or 2015/2016 data is derived from 2015/2016 aerial data.
 All elevations are in metres and relate to OSI Geoid Model (OSGM03) Mean Height as defined by existing Project Control.
 All coordinates are in Irish Transverse Mercator Grid (RTM) as defined by OSI active GPS station Tallaght College (TLL10).

LEGEND LANDSCAPE / VISUAL IMPACTS (FOLLOWING MITIGATION)

| TOWNSCAPE / LANDSCAPE / AMENITY AREAS | | LOCALISED IMPACT | | | | |
|---------------------------------------|---------|------------------|----------|---------|----------|------------------------|
| NEGATIVE | NEUTRAL | POSITIVE | NEGATIVE | NEUTRAL | POSITIVE | |
| | | | | | | VERY SIGNIFICANT |
| | | | | | | SIGNIFICANT |
| | | | | | | MODERATE / SIGNIFICANT |
| | | | | | | MODERATE |
| | | | | | | SLIGHT / MODERATE |
| | | | | | | SLIGHT |
| | | | | | | IMPERCEPTIBLE |
| AMENITY DESIGNATION BOUNDARY | | | | | | |
| EXISTING TREES NOT AFFECTED | | | | | | |
| EXISTING TREES RETAINED | | | | | | |
| EXISTING TREES REMOVED | | | | | | |

Client: Project: Drawing Title: LANDSCAPE AND VISUAL IMPACTS SHEET 29
 Consultant: Drawing Number: MAY MDC LAN ROUT DR U 15028 D
 Scale: 1:1250 @ A0 1:5000 @ A4 Date: April 2022 Job No: P1101086 Status: F1-Approved & accepted Rev: V01 Sheet: 29 of 41

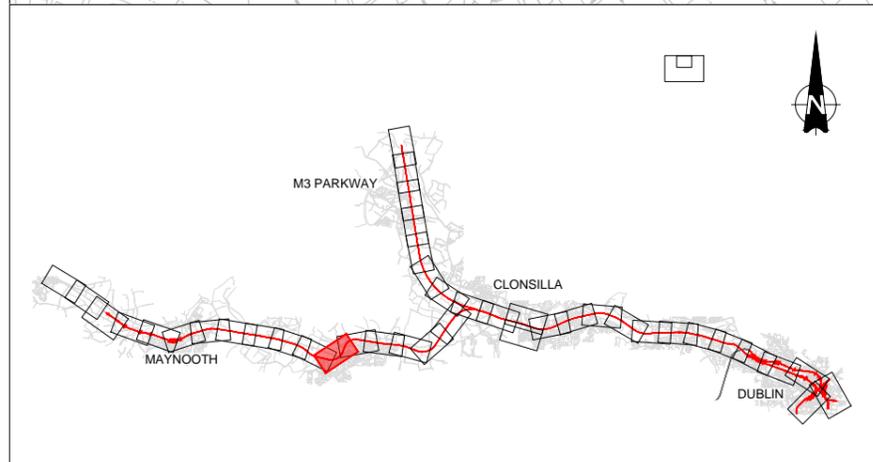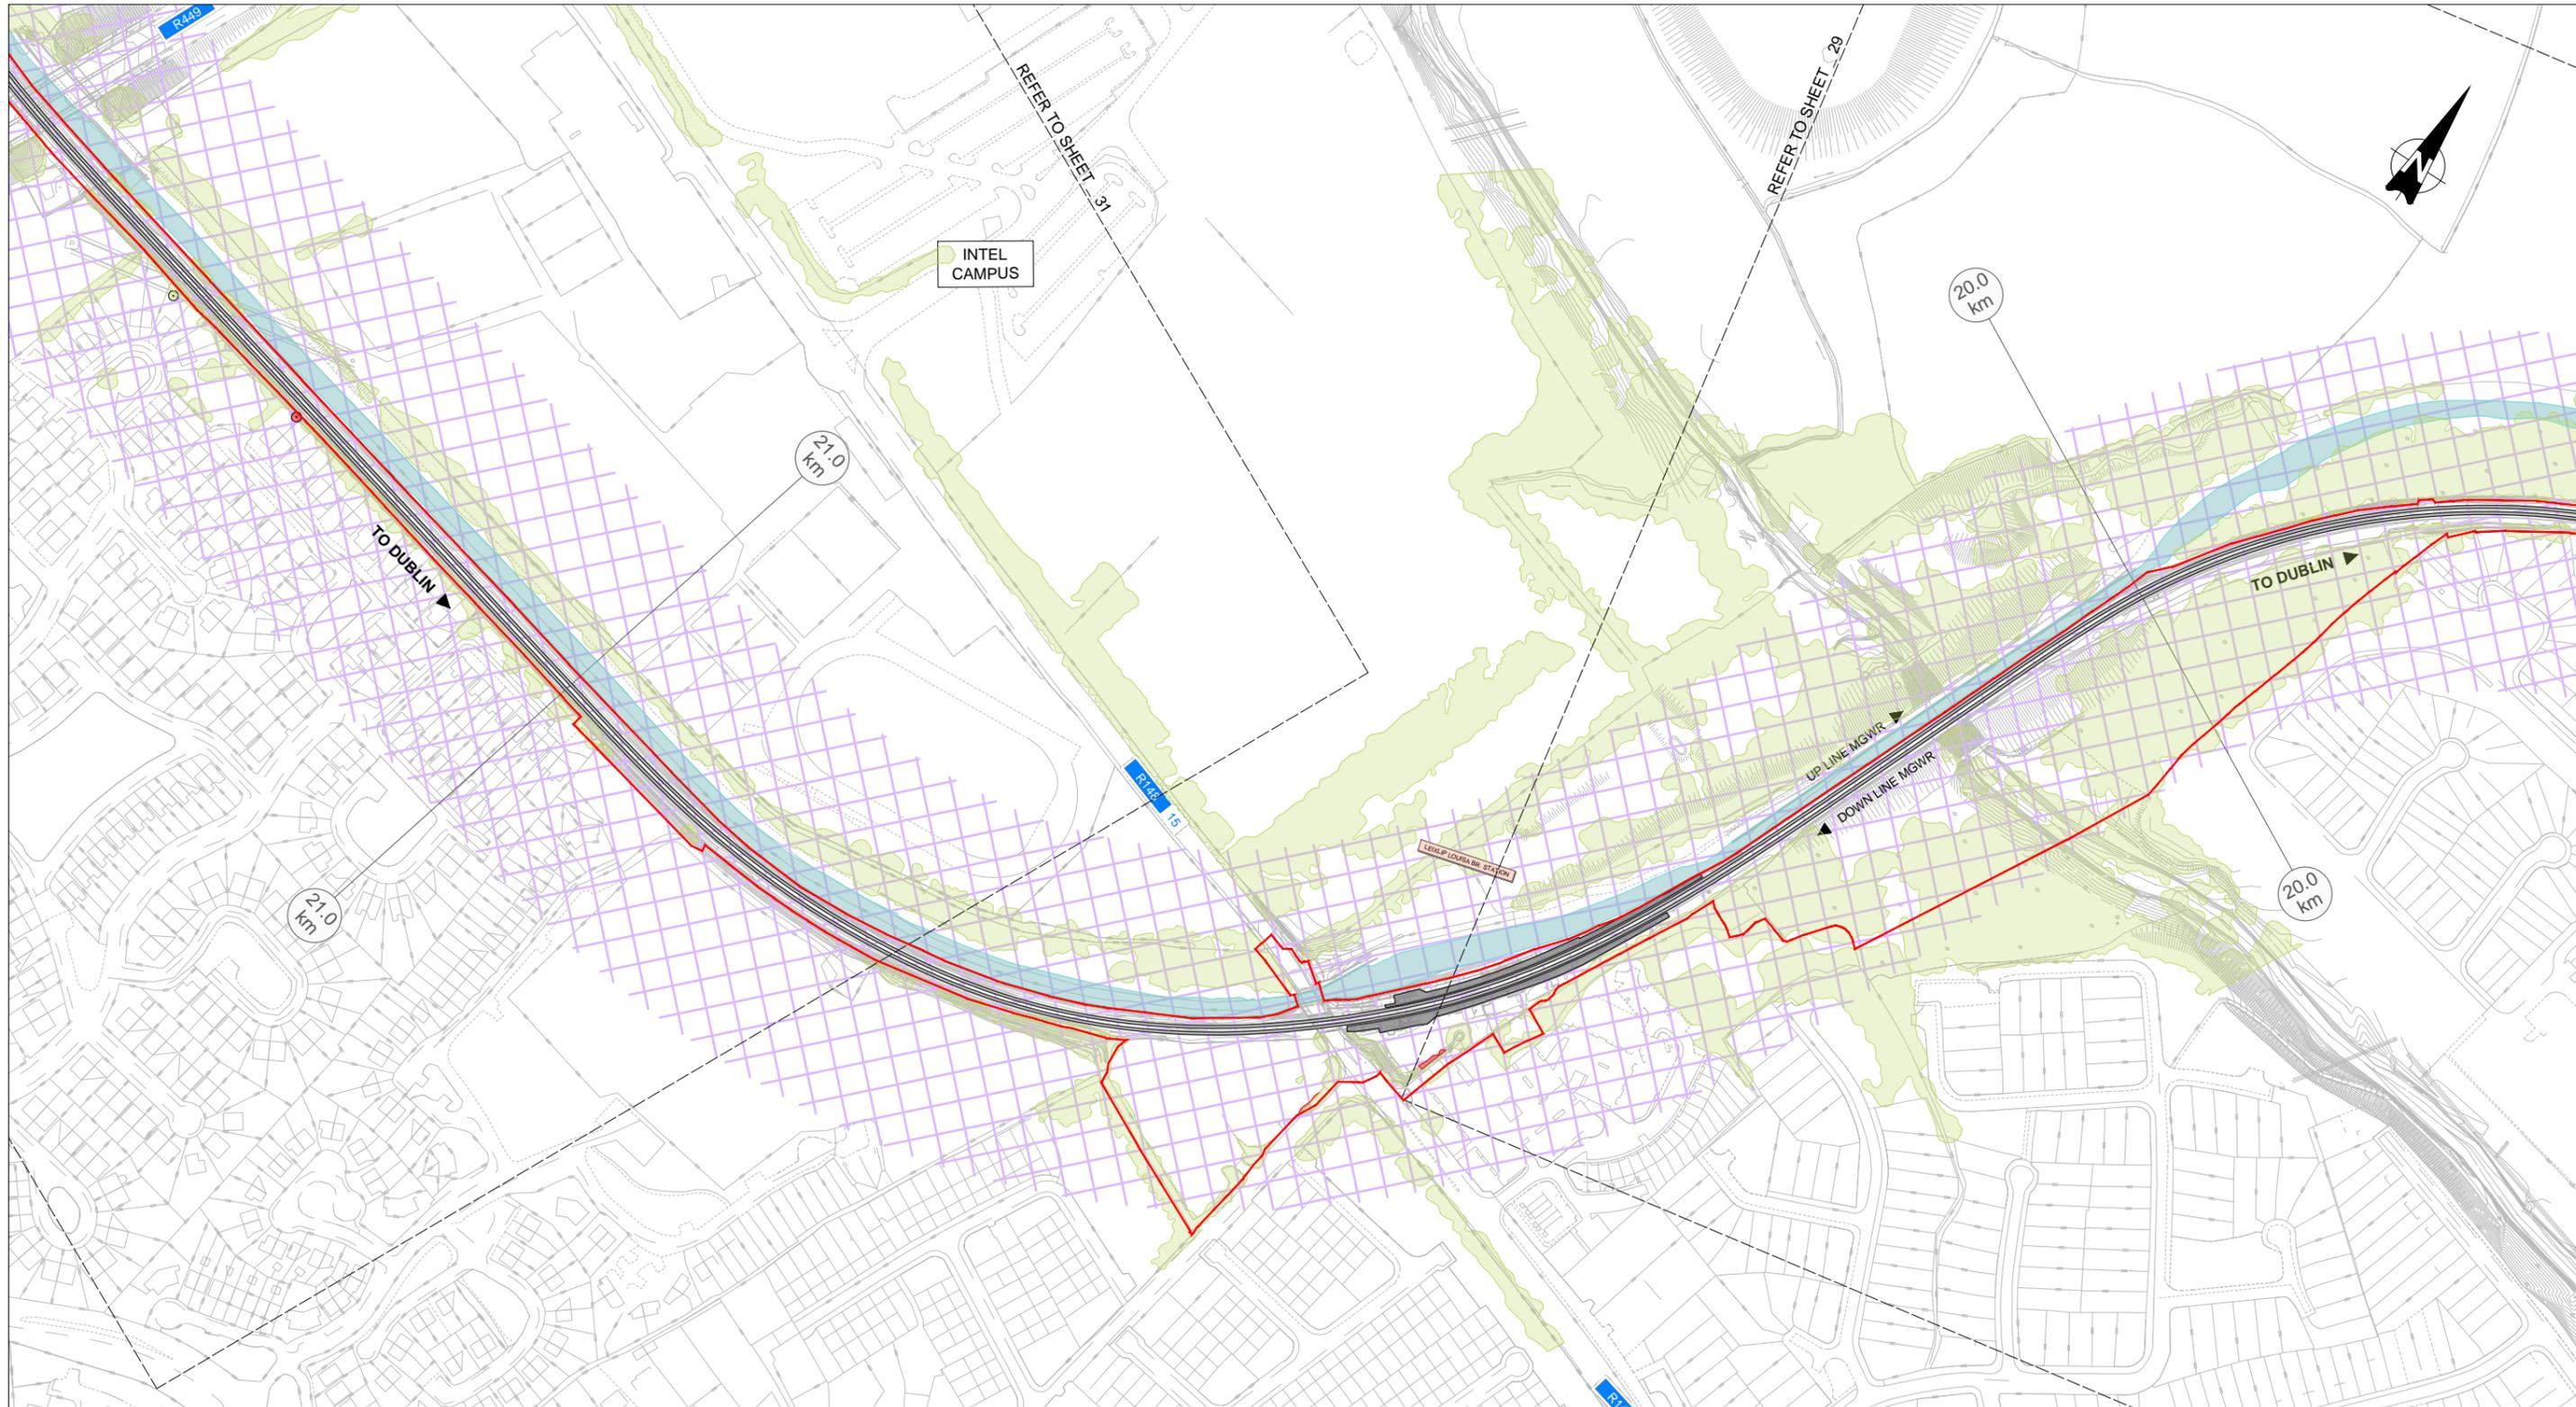

| REV. | DATE | DESCRIPTION | AC | TB | BC |
|-------------|------------|----------------|----|----|----|
| V01 | April 2022 | PLANNING ISSUE | | | |
| PRODUCED BY | | | AC | TB | BC |
| REVIEWED BY | | | | | |
| APPROVED BY | | | | | |

© Irish Rail (2022). This drawing is confidential and the copyright in it is owned by Irish Rail. This drawing must not be either loaned, copied or otherwise reproduced in whole or in part or used for any purpose without the prior permission of Irish Rail.
 © Ordnance Survey Ireland and Government of Ireland. All rights reserved. Data used for plans are printed under "Copyright Ordnance Survey Ireland".
 Some of the 2019 OS Vector Data (OSV) used here is derived from 2015/16 OSV Vector Data.
 All elevations are in metres and relate to OS Grid Mean Sea Level (OSMSL). Mean Sea Level as defined by existing Project Control.
 All coordinates are in Irish Transverse Mercator Grid (ITM) as defined by OS active GPS station Tallaght College (T115).

Client

Consultant

Project

Drawing Title: LANDSCAPE AND VISUAL IMPACTS SHEET 30



Scale: 1:1250 @ A0 1:5000 @ A4

Drawing Number | Project | Originator | Discipline | Location | Type | Role | Number | Phase
 MAY | MDC | LAN | ROUT | DR | U | 15029 | D

Date: April 2022 | Job No: P1101086 | Status: F1-Approved & accepted | Rev: V01 | Sheet: 30 of 41

LEGEND LANDSCAPE / VISUAL IMPACTS (FOLLOWING MITIGATION)

| TOWNSCAPE / LANDSCAPE / AMENITY AREAS | | | LOCALISED IMPACT | | | |
|---------------------------------------|---------|----------|------------------|---------|----------|------------------------|
| NEGATIVE | NEUTRAL | POSITIVE | NEGATIVE | NEUTRAL | POSITIVE | |
| | | | | | | VERY SIGNIFICANT |
| | | | | | | SIGNIFICANT |
| | | | | | | MODERATE / SIGNIFICANT |
| | | | | | | MODERATE |
| | | | | | | SLIGHT / MODERATE |
| | | | | | | SLIGHT |
| | | | | | | IMPERCEPTIBLE |
| AMENITY DESIGNATION BOUNDARY | | | | | | |
| EXISTING TREES NOT AFFECTED | | | | | | |
| EXISTING TREES RETAINED | | | | | | |
| EXISTING TREES REMOVED | | | | | | |

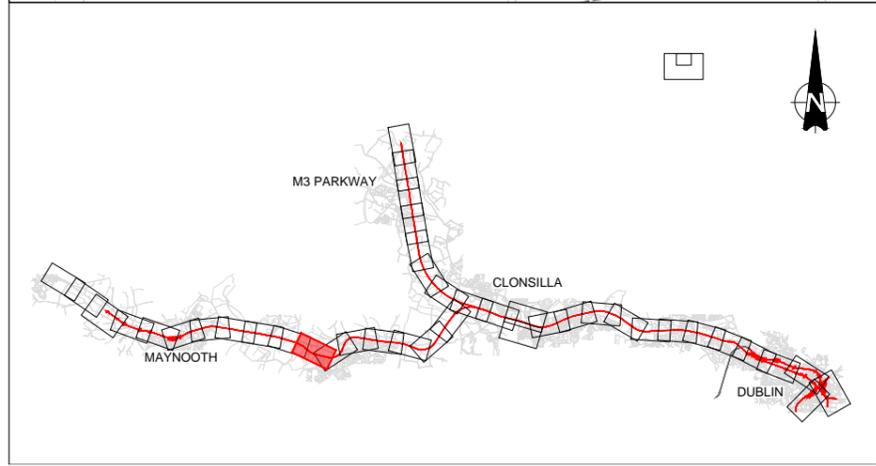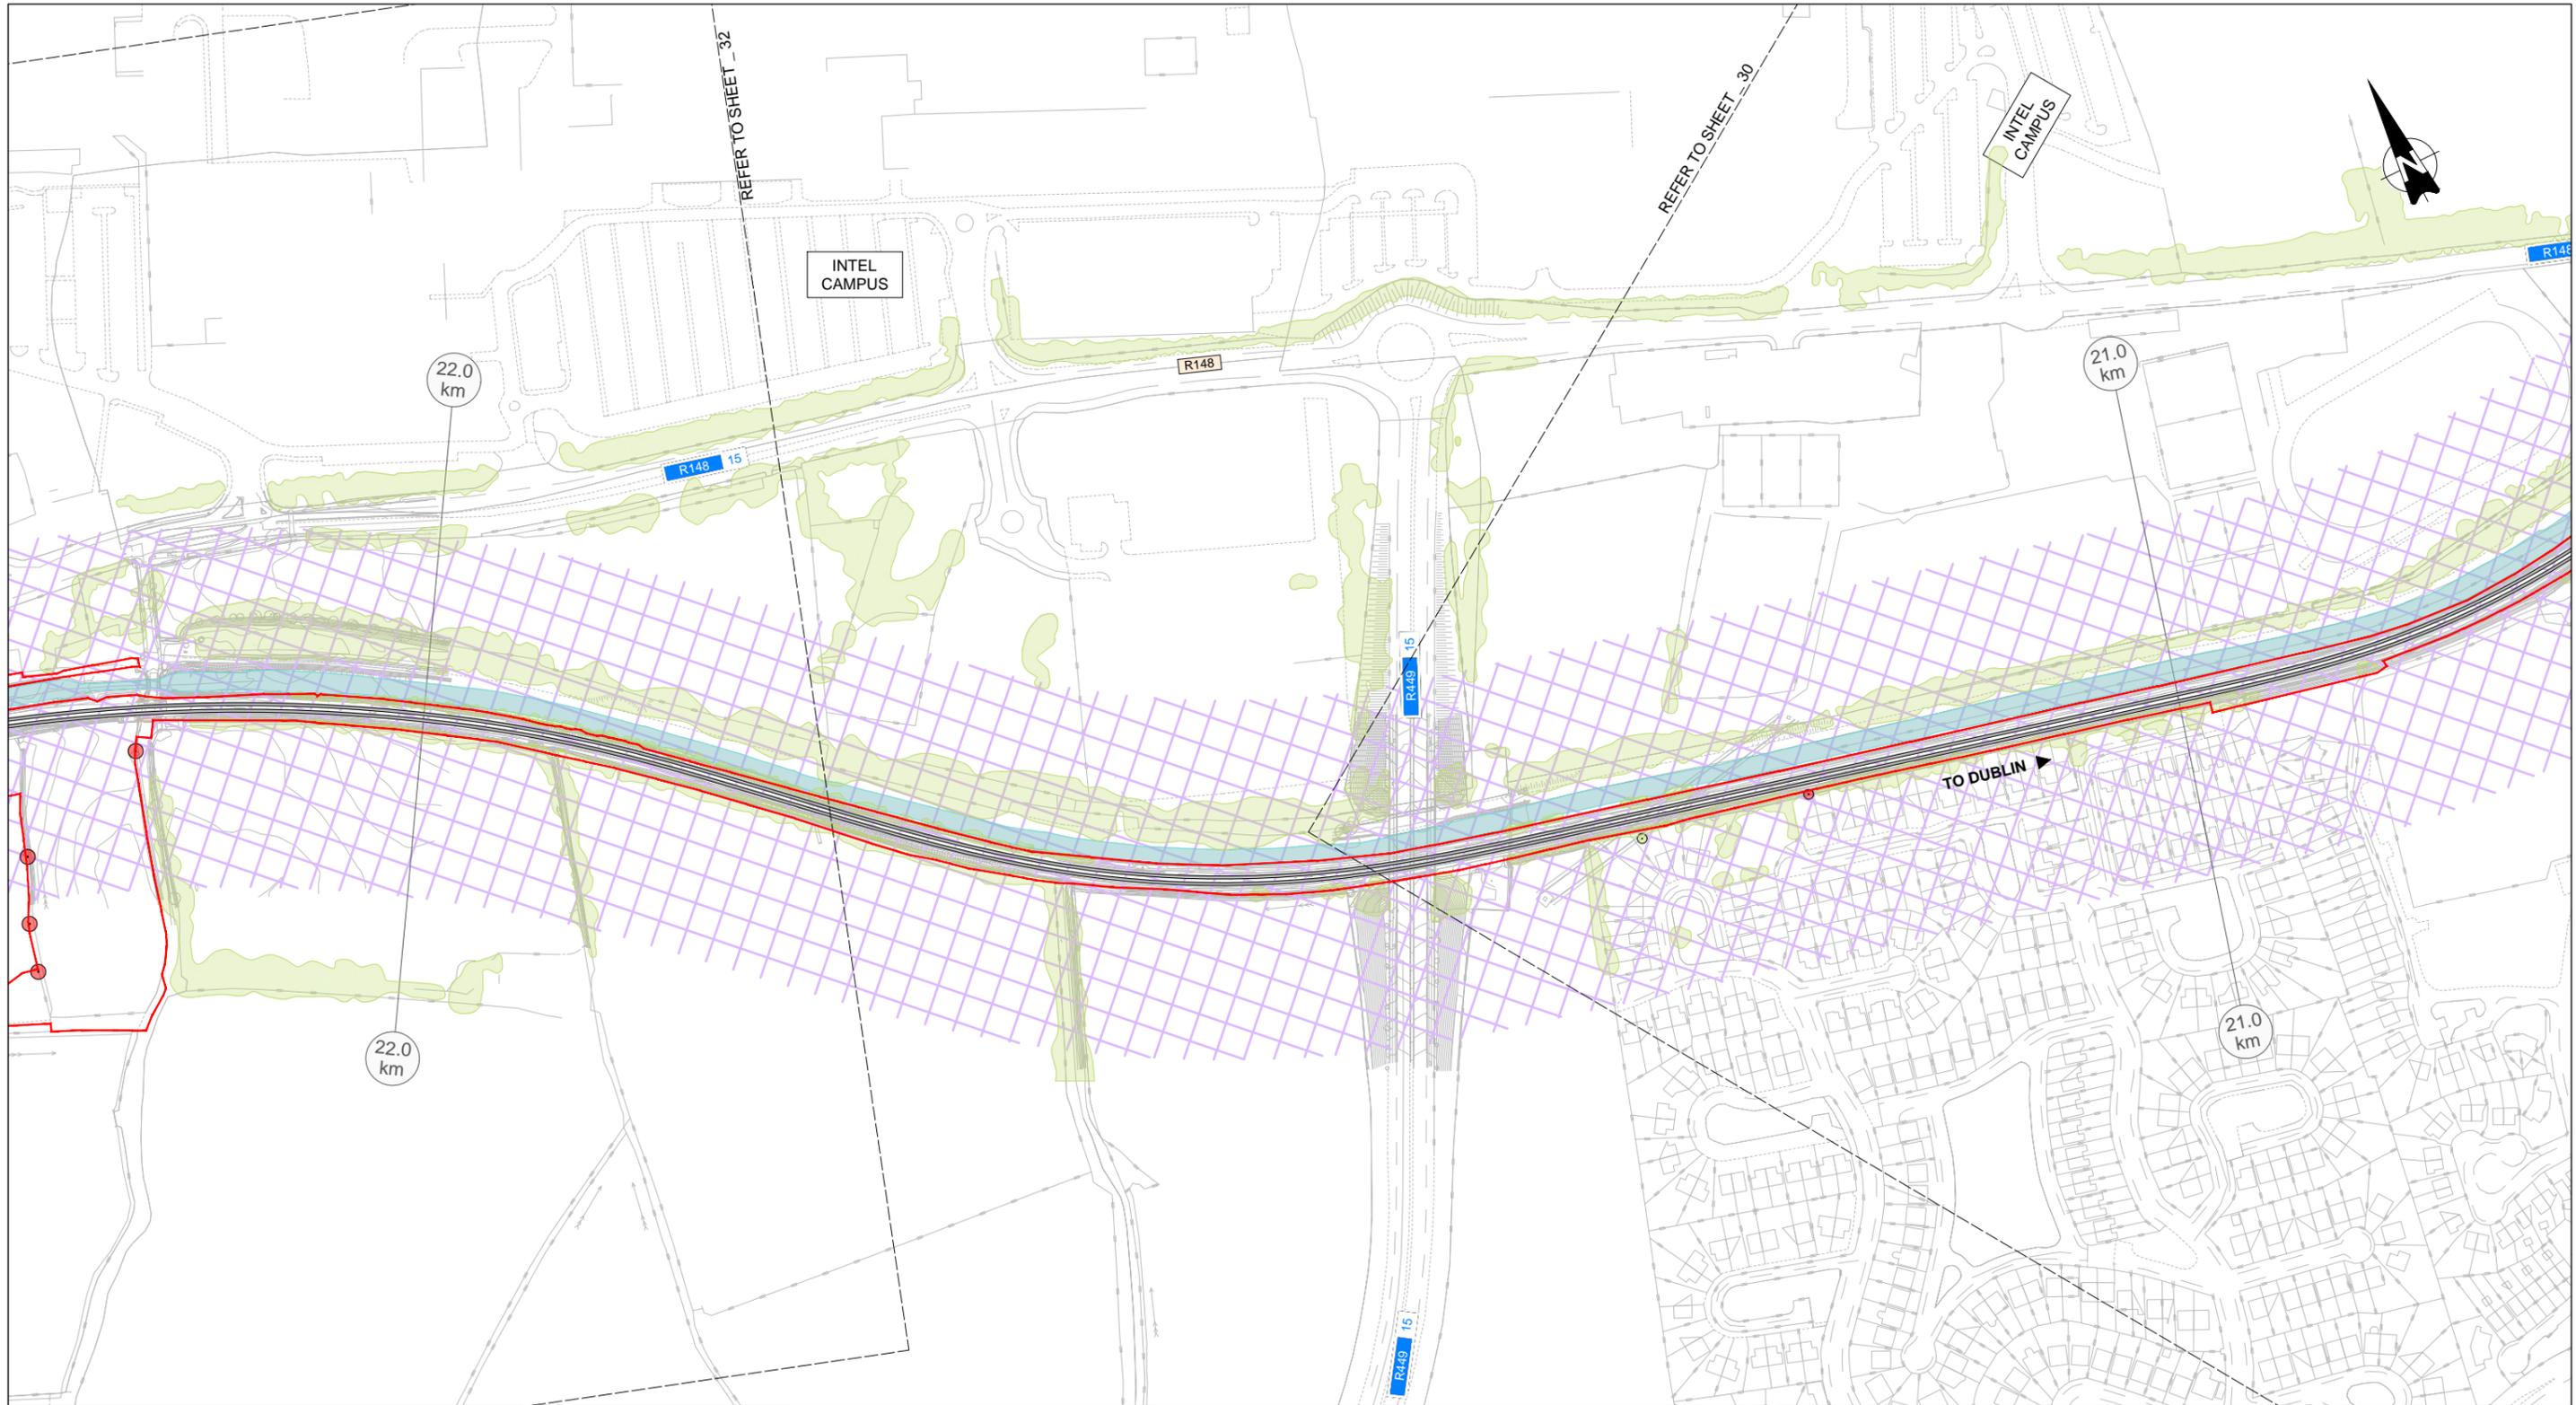

| REV. | DATE | DESCRIPTION | AC | TB | BC |
|-------------------------------------|------------|----------------|----|----|----|
| V01 | April 2022 | PLANNING ISSUE | | | |
| PRODUCED BY/REVIEWED BY/APPROVED BY | | | | | |

© Irish Rail (2021). This drawing is confidential and the copyright in it is owned by Irish Rail. This drawing must not be either copied, stored or otherwise reproduced in whole or in part or used for any purpose without the prior permission of Irish Rail.
 © Ordnance Survey Ireland and Government of Ireland. All Rights Reserved. Data used for plans are printed under "Copyright Ordnance Survey Ireland".
 Some of the 2015/16 OS Vector Data or OS Land Use Data is derived from 2015/16 OS Vector Data.
 All elevations are in metres and relate to OS Grid Mean Sea Level (MSL) as defined by existing Project Controls.
 All Coordinates are in Irish Transverse Mercator Grid (ITM) as defined by OS active GPS station Tallaght College (TLLC).

Client: **Traffic of Ireland** 2040, **NTA** (National Transport Authority), **Iarnród Éireann Irish Rail**

Consultant: **IDOM**, **CS**, **IROD**

Project: **DART+ West**



Drawing Title: **LANDSCAPE AND VISUAL IMPACTS SHEET 31**

Scale: 1:1250 @ A0 1:5000 @ A4

Drawing Number: **MAY MDC LAN ROUT DR U 15030 D**

Date: April 2022 | Job No: P/101086 | Status: F1-Approved & accepted | Rev: V01 | Sheet: 31 of 41

| LEGEND LANDSCAPE / VISUAL IMPACTS (FOLLOWING MITIGATION) | | | |
|--|------------------|----------|------------------------------|
| TOWNSCAPE / LANDSCAPE / AMENITY AREAS | LOCALISED IMPACT | | |
| NEGATIVE | NEUTRAL | POSITIVE | |
| | | | VERY SIGNIFICANT |
| | | | SIGNIFICANT |
| | | | MODERATE / SIGNIFICANT |
| | | | MODERATE |
| | | | SLIGHT / MODERATE |
| | | | SLIGHT |
| | | | IMPERCEPTIBLE |
| | | | AMENITY DESIGNATION BOUNDARY |
| | | | EXISTING TREES NOT AFFECTED |
| | | | EXISTING TREES RETAINED |
| | | | EXISTING TREES REMOVED |

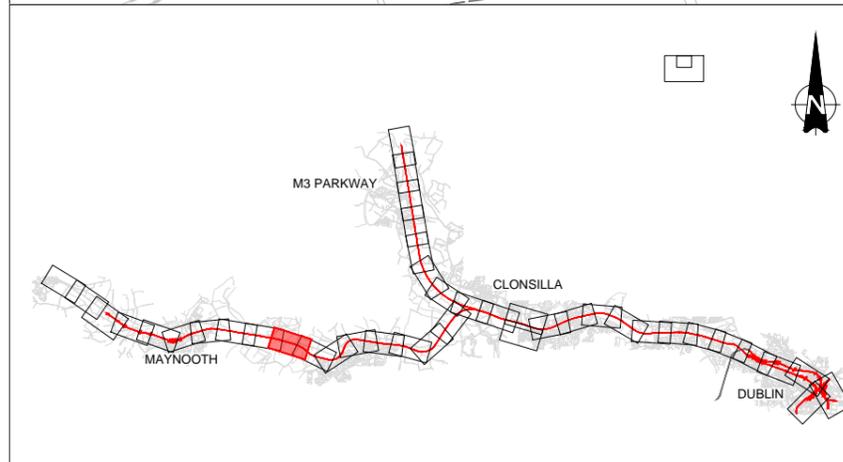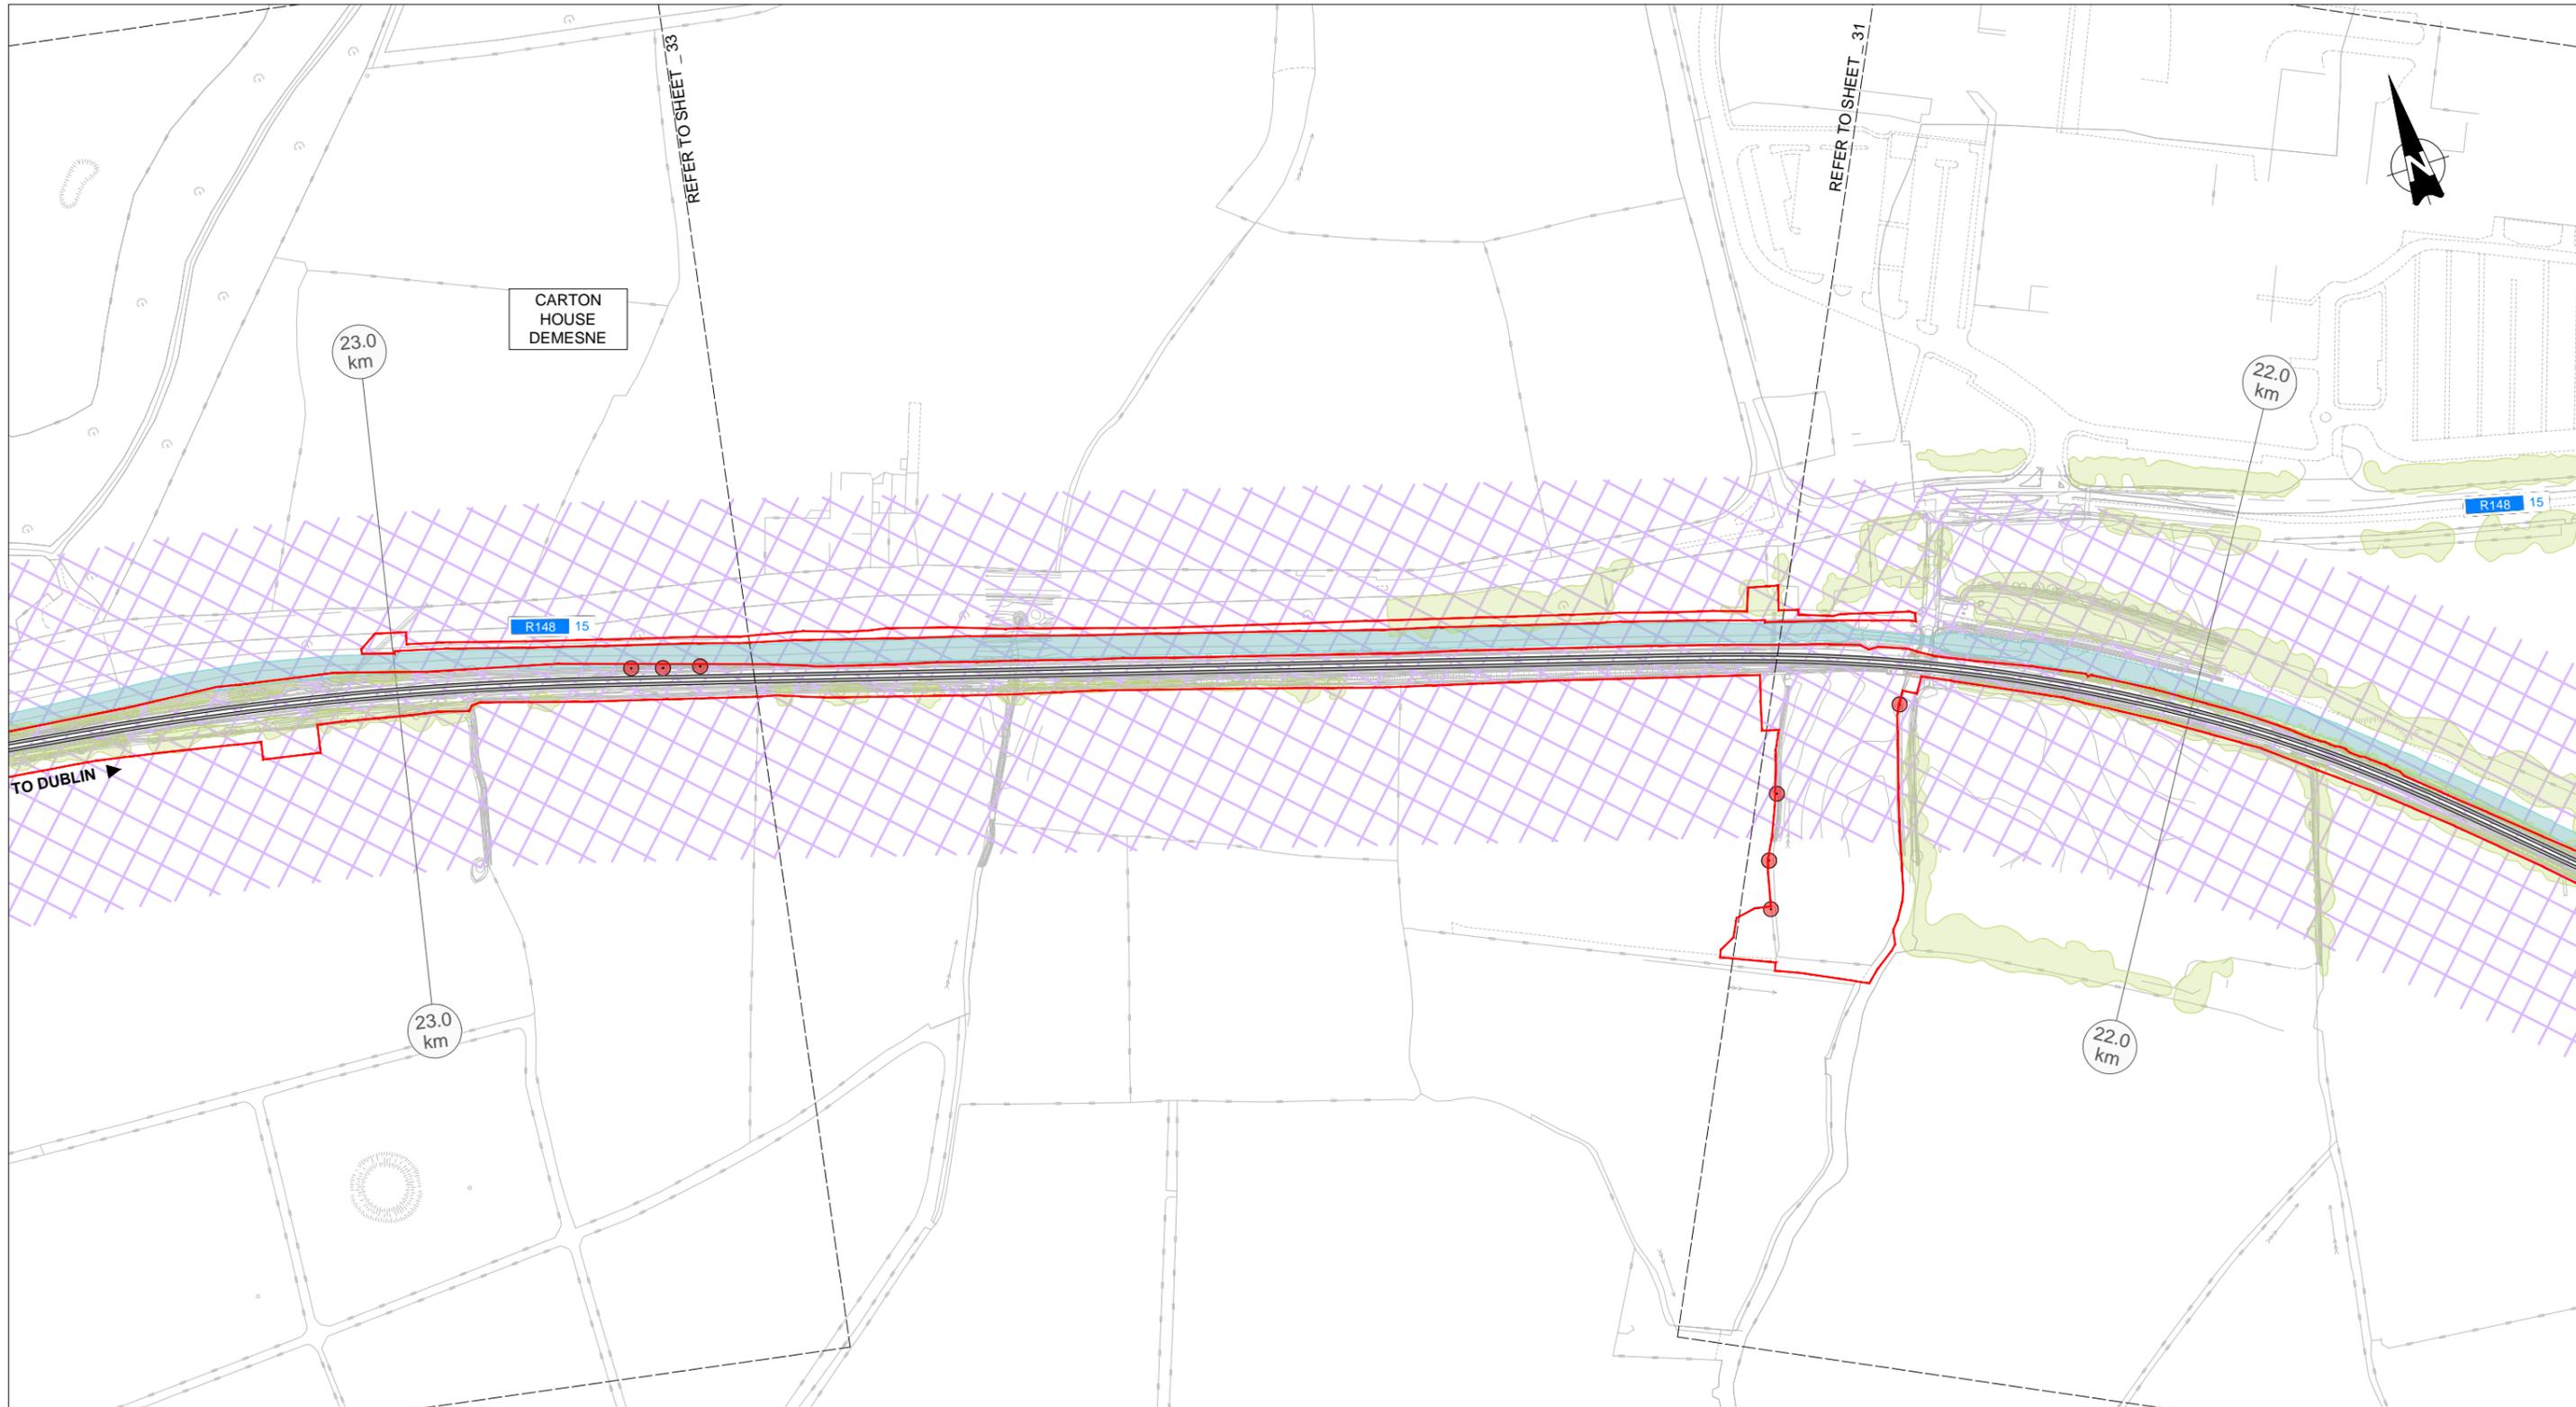

LEGEND LANDSCAPE / VISUAL IMPACTS (FOLLOWING MITIGATION)

| TOWNSCAPE / LANDSCAPE / AMENITY AREAS | | | LOCALISED IMPACT | | | |
|---------------------------------------|---------|----------|------------------|---------|----------|------------------------|
| NEGATIVE | NEUTRAL | POSITIVE | NEGATIVE | NEUTRAL | POSITIVE | |
| | | | | | | VERY SIGNIFICANT |
| | | | | | | SIGNIFICANT |
| | | | | | | MODERATE / SIGNIFICANT |
| | | | | | | MODERATE |
| | | | | | | SLIGHT / MODERATE |
| | | | | | | SLIGHT |
| | | | | | | IMPERCEPTIBLE |
| AMENITY DESIGNATION BOUNDARY | | | | | | |
| EXISTING TREES NOT AFFECTED | | | | | | |
| EXISTING TREES RETAINED | | | | | | |
| EXISTING TREES REMOVED | | | | | | |

| REV. | DATE | DESCRIPTION | AC | TB | BC |
|------|------------|----------------|----|----|----|
| V01 | April 2022 | PLANNING ISSUE | | | |

PRODUCED BY: [REDACTED] REVIEWED BY: [REDACTED] APPROVED BY: [REDACTED]

© Irish Rail (2021). This drawing is confidential and the copyright in it is owned by Irish Rail. This drawing must not be either loaned, copied or otherwise reproduced in whole or in part or used for any purpose without the prior permission of Irish Rail.
 © Ordnance Survey Ireland and Government of Ireland. All rights reserved. Data used for plans are derived under "Copyright Ordnance Survey Ireland".
 Some of the 2015/16 OS Vector Data (OS) used here is derived from 2015/16 OS Vector Data.
 All elevations are in metres and relate to OSi Geoid Model (OSGM03) Mean Sea Level as defined by existing Project Control.
 All Coordinates are in Irish Transverse Mercator Grid (ITM) as defined by OSi active GPS station Tallaght College (TLL15).

Client:

Consultant:


Project:

Drawing Title: **LANDSCAPE AND VISUAL IMPACTS SHEET 32**

Scale: 1:1250 @ A0 1:5000 @ A4

Drawing Number | Project | Originator | Discipline | Location | Type | Role | Number | Phase
 MAY | MDC | LAN | ROUT | DR | U | 15031 | D

Date: April 2022 | Job No: P1101086 | Status: F1-Approved & accepted | Rev: V01 | Sheet: 32 of 41

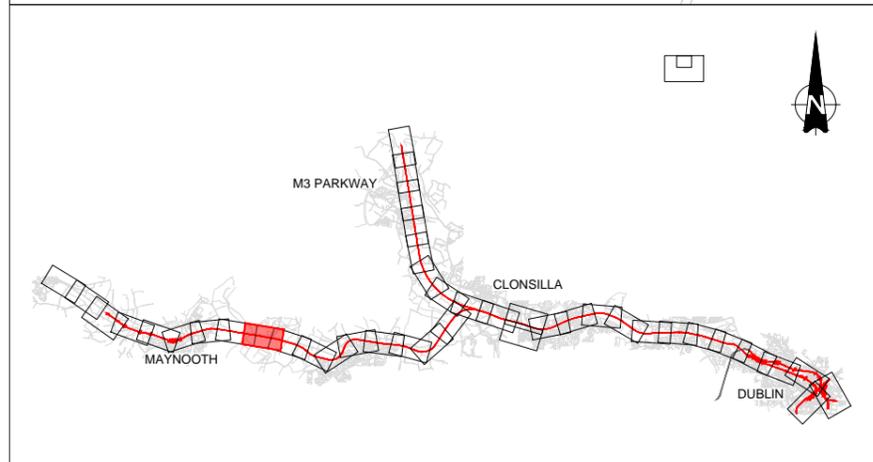

LEGEND LANDSCAPE / VISUAL IMPACTS (FOLLOWING MITIGATION)

| TOWNSCAPE / LANDSCAPE / AMENITY AREAS | | | LOCALISED IMPACT | | | |
|---------------------------------------|---------|----------|------------------|---------|----------|------------------------|
| NEGATIVE | NEUTRAL | POSITIVE | NEGATIVE | NEUTRAL | POSITIVE | |
| | | | | | | VERY SIGNIFICANT |
| | | | | | | SIGNIFICANT |
| | | | | | | MODERATE / SIGNIFICANT |
| | | | | | | MODERATE |
| | | | | | | SLIGHT / MODERATE |
| | | | | | | SLIGHT |
| | | | | | | IMPERCEPTIBLE |
| AMENITY DESIGNATION BOUNDARY | | | | | | |
| EXISTING TREES NOT AFFECTED | | | | | | |
| EXISTING TREES RETAINED | | | | | | |
| EXISTING TREES REMOVED | | | | | | |

| REV. | DATE | DESCRIPTION | AC | TB | BC |
|------|------------|----------------|----|----|----|
| V01 | April 2022 | PLANNING ISSUE | | | |

PRODUCED BY: [] REVIEWED BY: [] APPROVED BY: []

© Irish Rail (2021). This drawing is confidential and the copyright in it is owned by Irish Rail. This drawing must not be either loaned, copied or otherwise reproduced in whole or in part or used for any purpose without the prior permission of Irish Rail.
© Ordnance Survey Ireland and Government of Ireland. All rights reserved. All data used for plans are printed under "Copyright Ordnance Survey Ireland".
Some of the 2019/20 OS aerial photography (OS) data files. © Crown Copyright. All rights reserved.
All elevations are in metres and relate to OSi Geoid Model (OSGM03) Mean Mean as defined by existing Project Control.
All coordinates are in Irish Transverse Mercator Grid (ITM) as defined by OSi active GPS station Tallaght College (TLL15).

Client:

Consultant:


Project:

Drawing Title: **LANDSCAPE AND VISUAL IMPACTS SHEET 33**

Scale: 1:1250 @ A0 1:5000 @ A4

Drawing Number | Project | Originator | Discipline | Location | Type | Role | Number | Phase
MAY MDC LAN ROUT DR U 15032 D

Date: April 2022 Job No: P101086 Status: F1-Approved & accepted Rev: V01 Sheet: 33 of 41

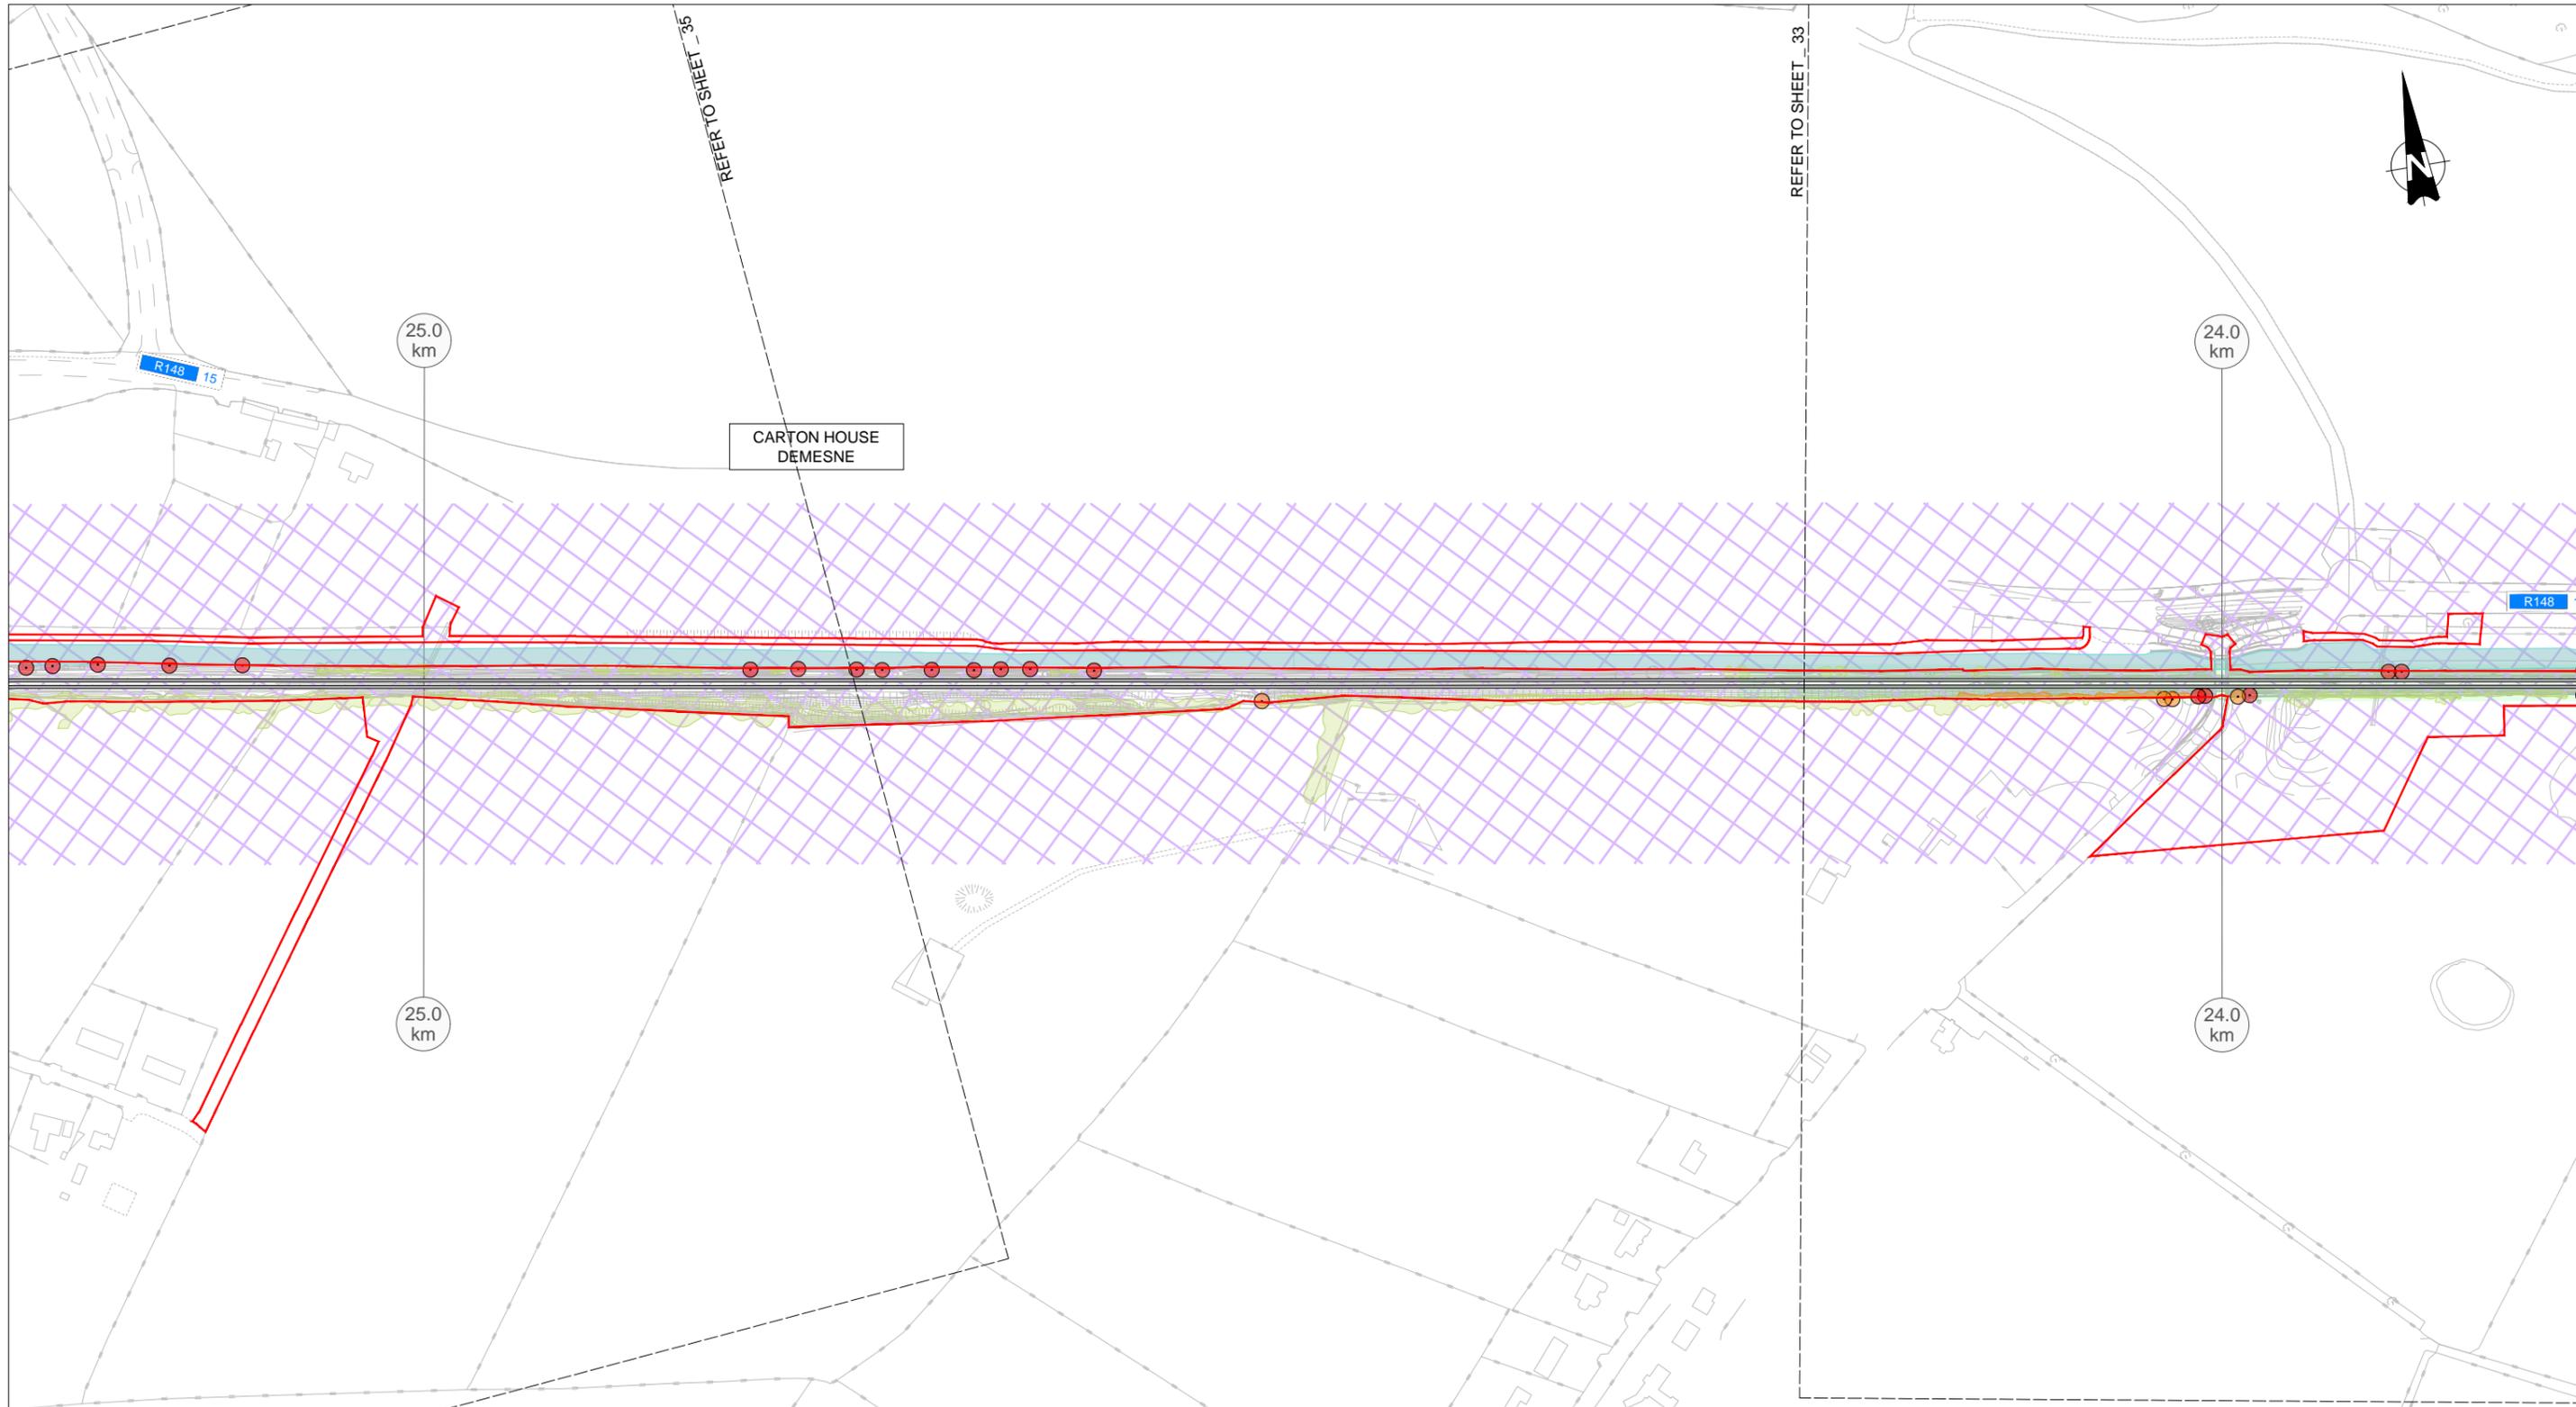

CARTON HOUSE DEMESNE

R148 15

R148

25.0 km


24.0 km

25.0 km

24.0 km

REFER TO SHEET 35

REFER TO SHEET 33

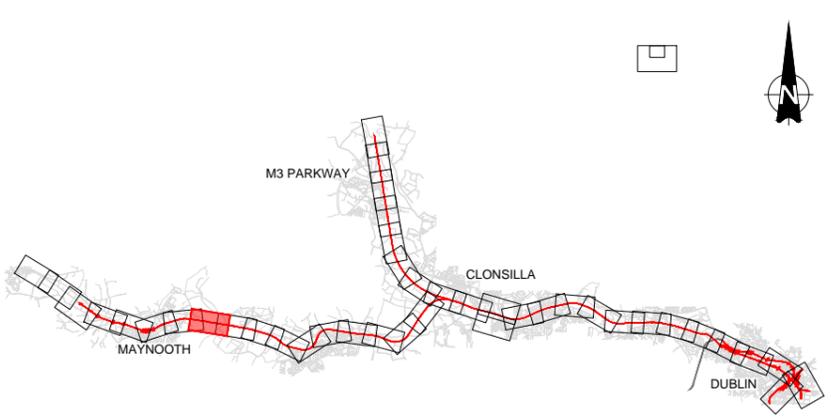

M3 PARKWAY

CLONSILLA

MAYNOOTH

DUBLIN



LEGEND LANDSCAPE / VISUAL IMPACTS (FOLLOWING MITIGATION)

| TOWNSCAPE / LANDSCAPE / AMENITY AREAS | | | LOCALISED IMPACT | | | |
|---------------------------------------|---------|----------|------------------|---------|----------|------------------------|
| NEGATIVE | NEUTRAL | POSITIVE | NEGATIVE | NEUTRAL | POSITIVE | |
| | | | | | | VERY SIGNIFICANT |
| | | | | | | SIGNIFICANT |
| | | | | | | MODERATE / SIGNIFICANT |
| | | | | | | MODERATE |
| | | | | | | SLIGHT / MODERATE |
| | | | | | | SLIGHT |
| | | | | | | IMPERCEPTIBLE |
| AMENITY DESIGNATION BOUNDARY | | | | | | |
| EXISTING TREES NOT AFFECTED | | | | | | |
| EXISTING TREES RETAINED | | | | | | |
| EXISTING TREES REMOVED | | | | | | |

| REV. | DATE | DESCRIPTION | AC | TB | BC |
|------|------------|----------------|----|----|----|
| V01 | April 2022 | PLANNING ISSUE | | | |

PRODUCED BY: [] REVIEWED BY: [] APPROVED BY: []

© Irish Rail (2021). This drawing is confidential and the copyright in it is owned by Irish Rail. This drawing must not be either loaned, copied or otherwise reproduced in whole or in part or used for any purpose without the prior permission of Irish Rail.
© Ordnance Survey & Ireland and Government of Ireland. All rights reserved. All data used for plans are printed under "Copyright Ordnance Survey Ireland".
Some of the 2019/2020 OS Vector Data (OS) data files. © Crown Copyright. All rights reserved.
All elevations are in metres and relate to OSi Geoid Model (OSGM02). Mean Mean sea level as defined by existing Project Control.
All coordinates are in Irish Transverse Mercator Grid (ITM) as defined by OSi active GPS station Tallaght College (TLL15).

Client:

Consultant:



Project:

Drawing Title: LANDSCAPE AND VISUAL IMPACTS SHEET 34

Scale: 1:1250 @ A0 1:5000 @ A4

Drawing Number: MAY MDC LAN ROUT DR U 15033 D

Date: April 2022 Job No: P101086 Status: F1-Approved & accepted Rev: V01 Sheet: 34 of 41

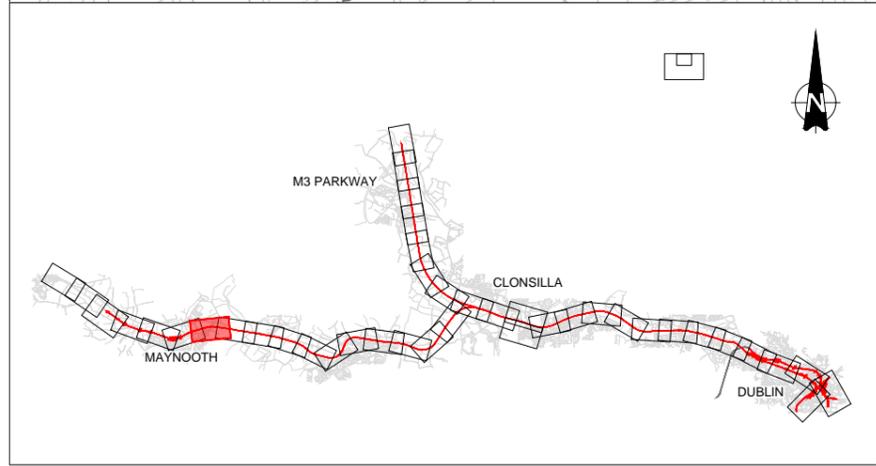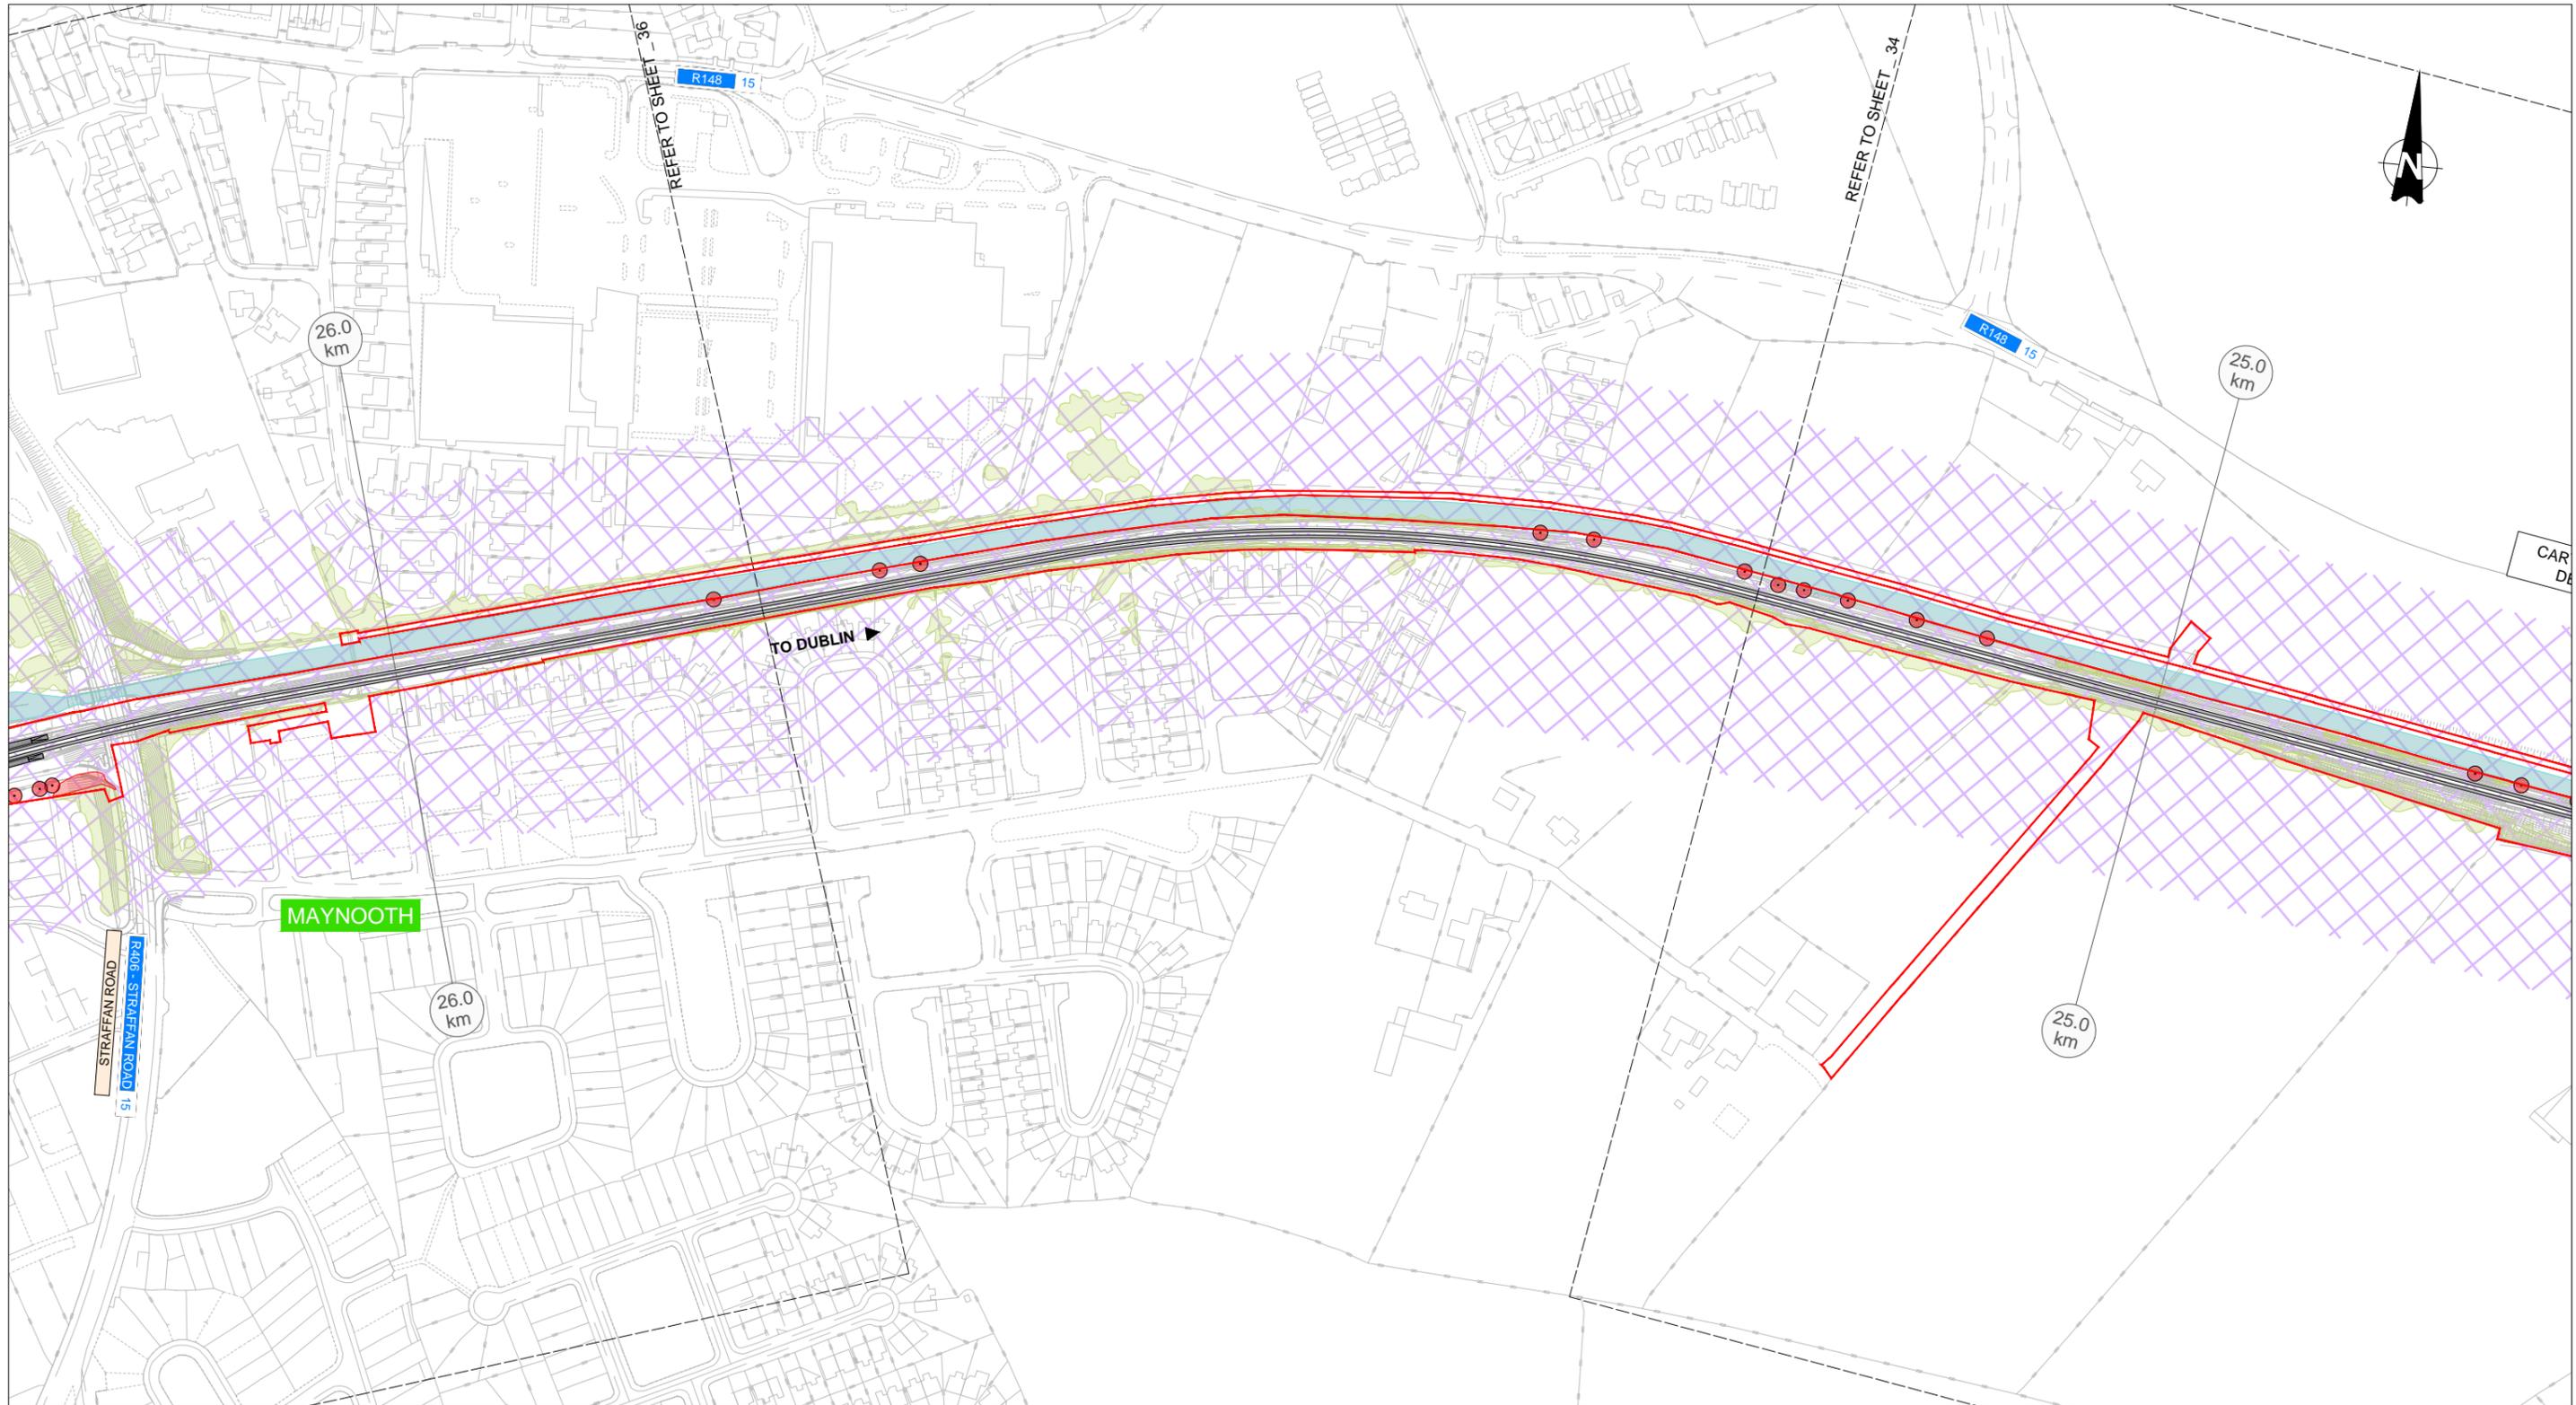



| REV. | DATE | DESCRIPTION | AC | TB | BC |
|-------------|------------|----------------|-------------|----|----|
| V01 | April 2022 | PLANNING ISSUE | | | |
| PRODUCED BY | | | REVIEWED BY | | |
| APPROVED BY | | | | | |

© Irish Rail (2021). This drawing is confidential and the copyright in it is owned by Irish Rail. This drawing must not be either loaned, copied or otherwise reproduced in whole or in part or used for any purpose without the prior permission of Irish Rail.
 © Ordnance Survey Ireland and Government of Ireland. All rights reserved. "Copyright Ordnance Survey Ireland".
 Some of the 2019 OS Vector Data (OS) used here is derived from 2015/16 OS Vector Data.
 All elevations are in metres and relate to OSi Geoid Model (OSGM02) Mean Sea Level as defined by existing Project Control.
 All Coordinates are in Irish Transverse Mercator Grid (ITM) as defined by OSi active GPS station Tallaght College (TLL15).

LEGEND LANDSCAPE / VISUAL IMPACTS (FOLLOWING MITIGATION)

| TOWNSCAPE / LANDSCAPE / AMENITY AREAS | | | LOCALISED IMPACT | | | |
|---------------------------------------|---------|----------|------------------|---------|----------|------------------------|
| NEGATIVE | NEUTRAL | POSITIVE | NEGATIVE | NEUTRAL | POSITIVE | |
| | | | | | | VERY SIGNIFICANT |
| | | | | | | SIGNIFICANT |
| | | | | | | MODERATE / SIGNIFICANT |
| | | | | | | MODERATE |
| | | | | | | SLIGHT / MODERATE |
| | | | | | | SLIGHT |
| | | | | | | IMPERCEPTIBLE |
| AMENITY DESIGNATION BOUNDARY | | | | | | |
| EXISTING TREES NOT AFFECTED | | | | | | |
| EXISTING TREES RETAINED | | | | | | |
| EXISTING TREES REMOVED | | | | | | |

| | | | | | |
|------------|--|---------|--|----------------|---------------------------------------|
| Client | | Project | | Drawing Title | LANDSCAPE AND VISUAL IMPACTS SHEET 35 |
| Consultant | | | | Scale: | 1:1250 @ A0 1:5000 @ A4 |
| | | | | Drawing Number | MAY MDC LAN ROUT DR U 15034 D |
| | | | | Date: | April 2022 |
| | | | | Job No.: | P1101086 |
| | | | | Status: | F1-Approved & accepted |
| | | | | Rev.: | V01 |
| | | | | Sheet: | 35 of 41 |

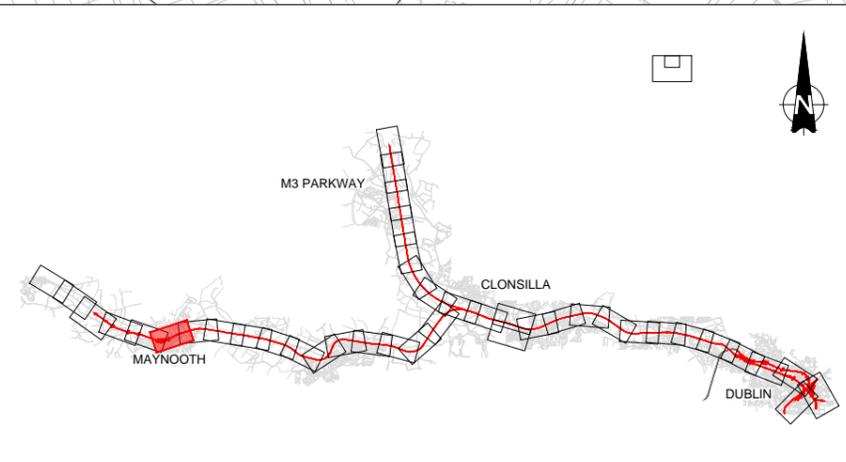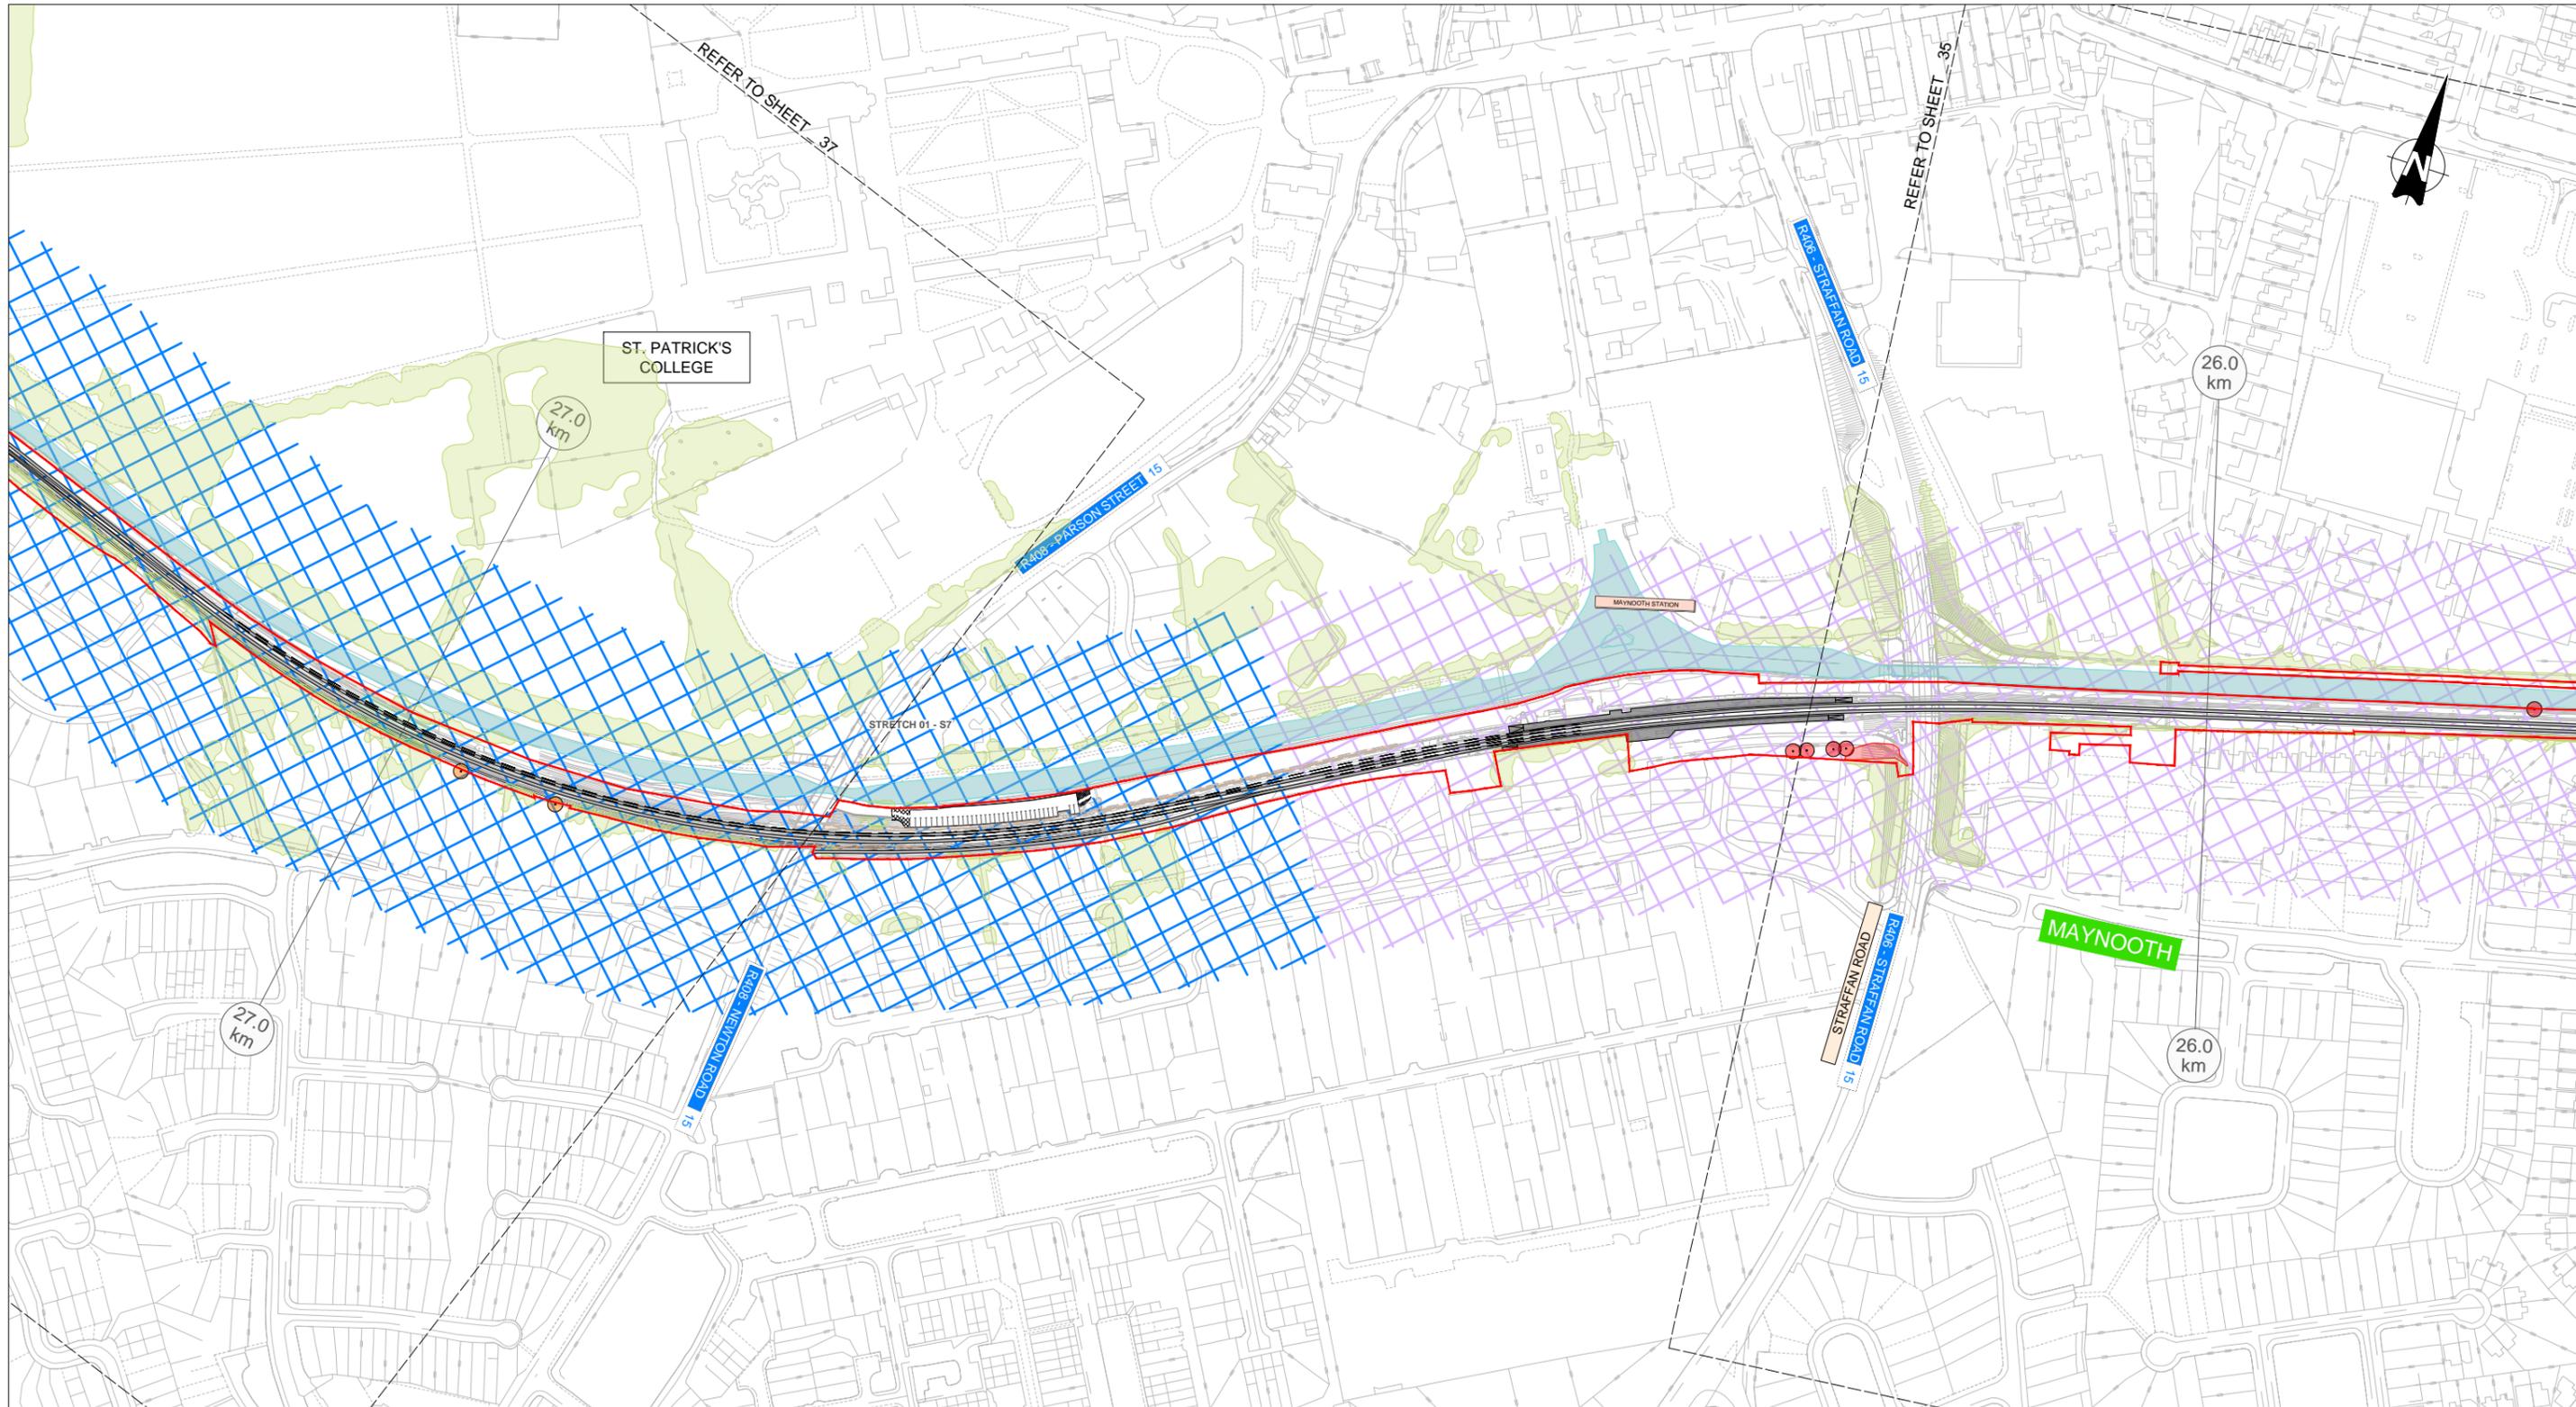

LEGEND LANDSCAPE / VISUAL IMPACTS (FOLLOWING MITIGATION)

| TOWNSCAPE / LANDSCAPE / AMENITY AREAS | | | LOCALISED IMPACT | | | |
|---------------------------------------|---------|----------|------------------|---------|----------|------------------------|
| NEGATIVE | NEUTRAL | POSITIVE | NEGATIVE | NEUTRAL | POSITIVE | |
| | | | | | | VERY SIGNIFICANT |
| | | | | | | SIGNIFICANT |
| | | | | | | MODERATE / SIGNIFICANT |
| | | | | | | MODERATE |
| | | | | | | SLIGHT / MODERATE |
| | | | | | | SLIGHT |
| | | | | | | IMPERCEPTIBLE |
| AMENITY DESIGNATION BOUNDARY | | | | | | |
| EXISTING TREES NOT AFFECTED | | | | | | |
| EXISTING TREES RETAINED | | | | | | |
| EXISTING TREES REMOVED | | | | | | |

| REV. | DATE | DESCRIPTION | AC | TB | BC |
|------|------------|----------------|----|----|----|
| V01 | April 2022 | PLANNING ISSUE | | | |

PRODUCED BY / REVIEWED BY / APPROVED BY

Client:

Consultant:



Project:

Drawing Title: LANDSCAPE AND VISUAL IMPACTS SHEET 36

Scale: 1:1250 @ A0 1:5000 @ A4

Drawing Number | Project | Originator | Discipline | Location | Type | Role | Number | Phase
 MAY MDC LAN ROUT DR U 15035 D

Date: April 2022 Job No: P1101086 Status: F1-Approved & accepted Rev: V01 Sheet: 36 of 41

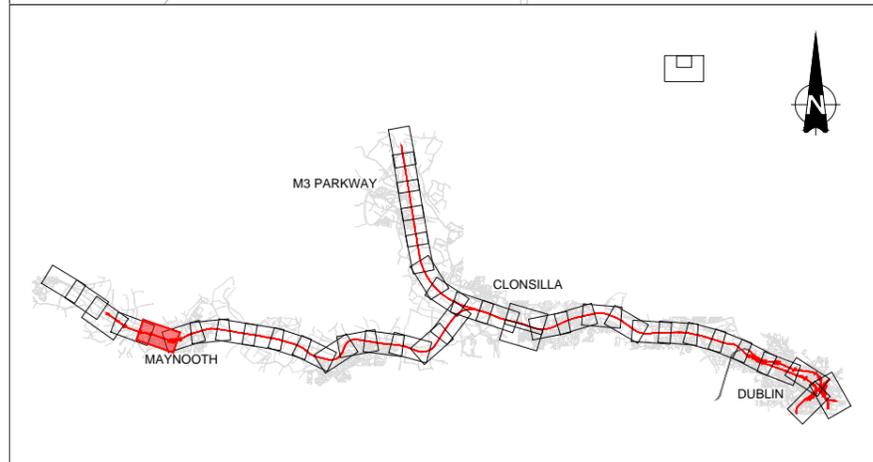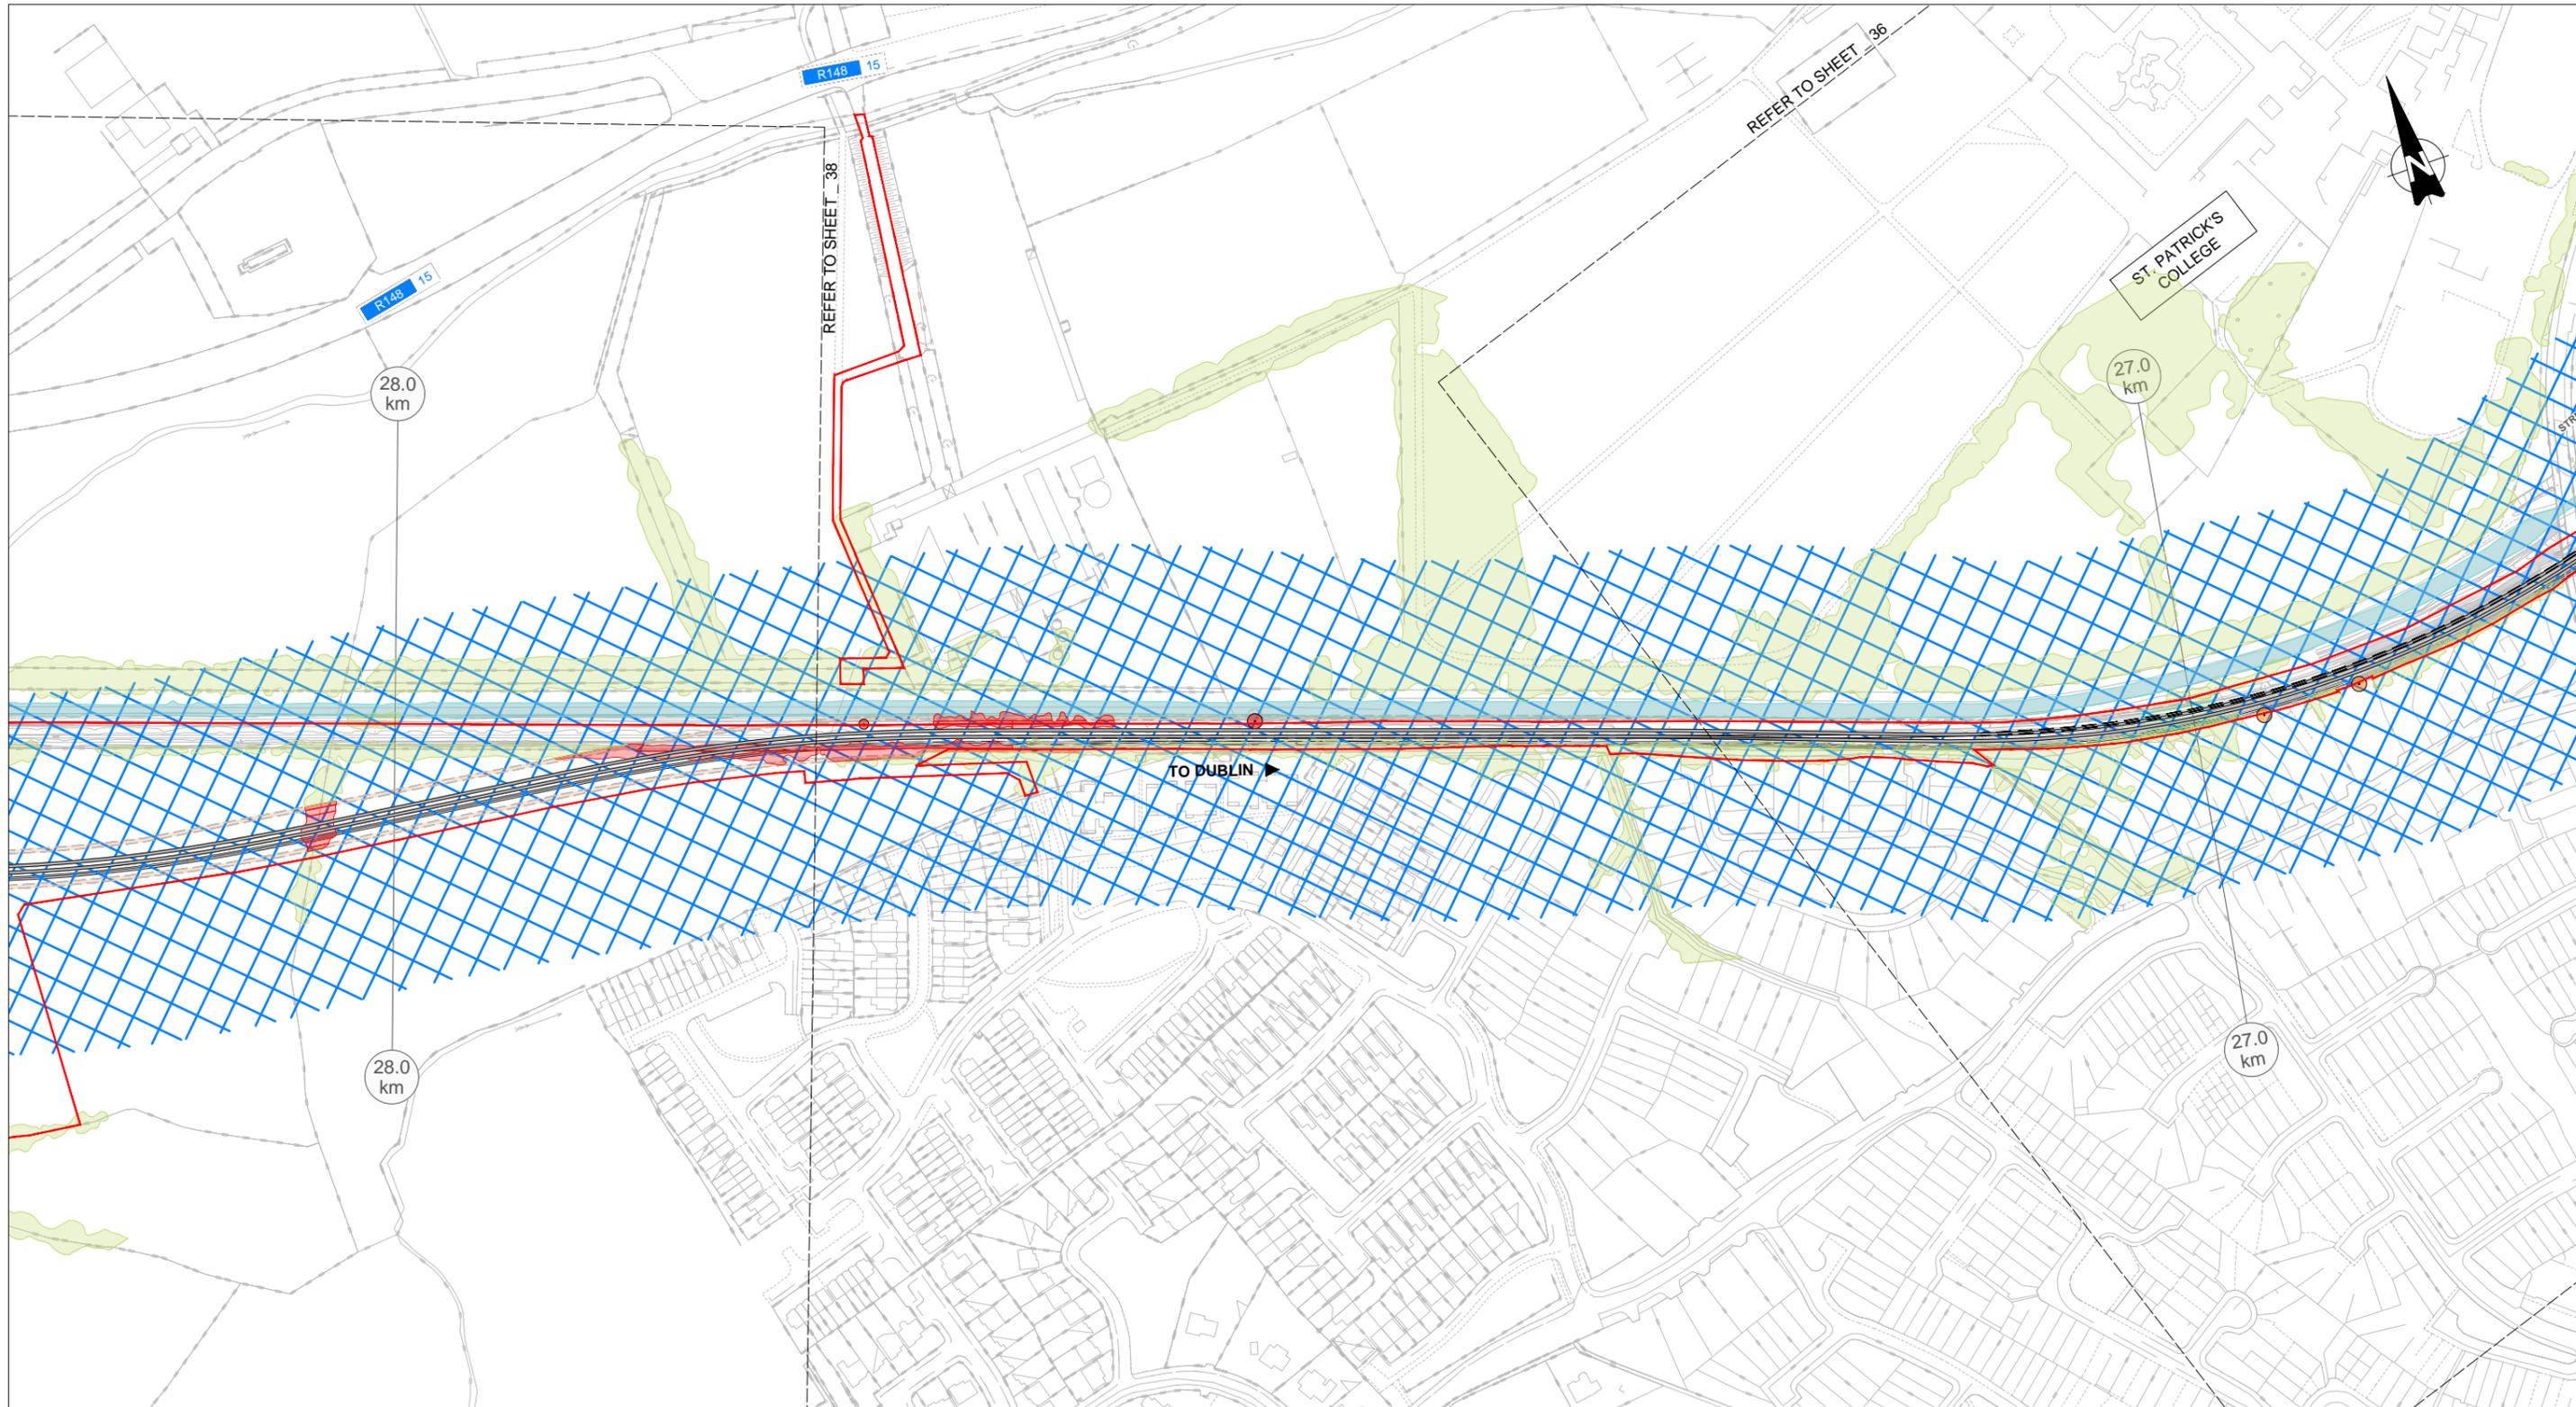

| REV. | DATE | DESCRIPTION | AC | TB | BC |
|-------------------------|------------|----------------|----|----|----|
| V01 | April 2022 | PLANNING ISSUE | | | |
| PRODUCED BY/REVIEWED BY | | | | | |

Client: **Transport for Ireland** / **NTA** / **Iarnród Éireann Irish Rail**

Consultant: **IDOM** / **CS** / **IROD**

Project: **DART+ West**

LEGEND LANDSCAPE / VISUAL IMPACTS (FOLLOWING MITIGATION)



| TOWNSCAPE / LANDSCAPE / AMENITY AREAS | | | LOCALISED IMPACT | | | |
|---------------------------------------|---------|----------|------------------|---------|----------|------------------------------|
| NEGATIVE | NEUTRAL | POSITIVE | NEGATIVE | NEUTRAL | POSITIVE | |
| | | | | | | VERY SIGNIFICANT |
| | | | | | | SIGNIFICANT |
| | | | | | | MODERATE / SIGNIFICANT |
| | | | | | | MODERATE |
| | | | | | | SLIGHT / MODERATE |
| | | | | | | SLIGHT |
| | | | | | | IMPERCEPTIBLE |
| | | | | | | AMENITY DESIGNATION BOUNDARY |
| | | | | | | EXISTING TREES NOT AFFECTED |
| | | | | | | EXISTING TREES RETAINED |
| | | | | | | EXISTING TREES REMOVED |

Drawing Title: **LANDSCAPE AND VISUAL IMPACTS SHEET 37**

Scale: 1:1250 @ A0 1:5000 @ A4

Drawing Number: **MAY MDC LAN ROUT DR U 15036 D**

Date: April 2022 | Job No: P1101086 | Status: F1-Approved & accepted | Rev: V01 | Sheet: 37 of 41

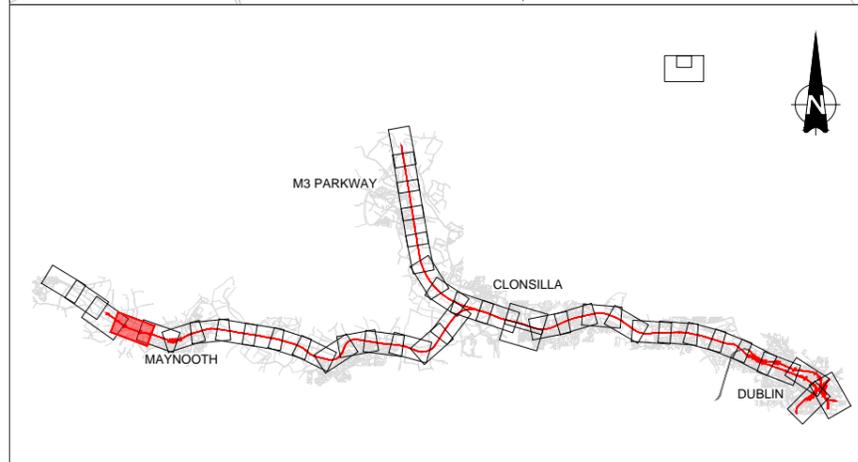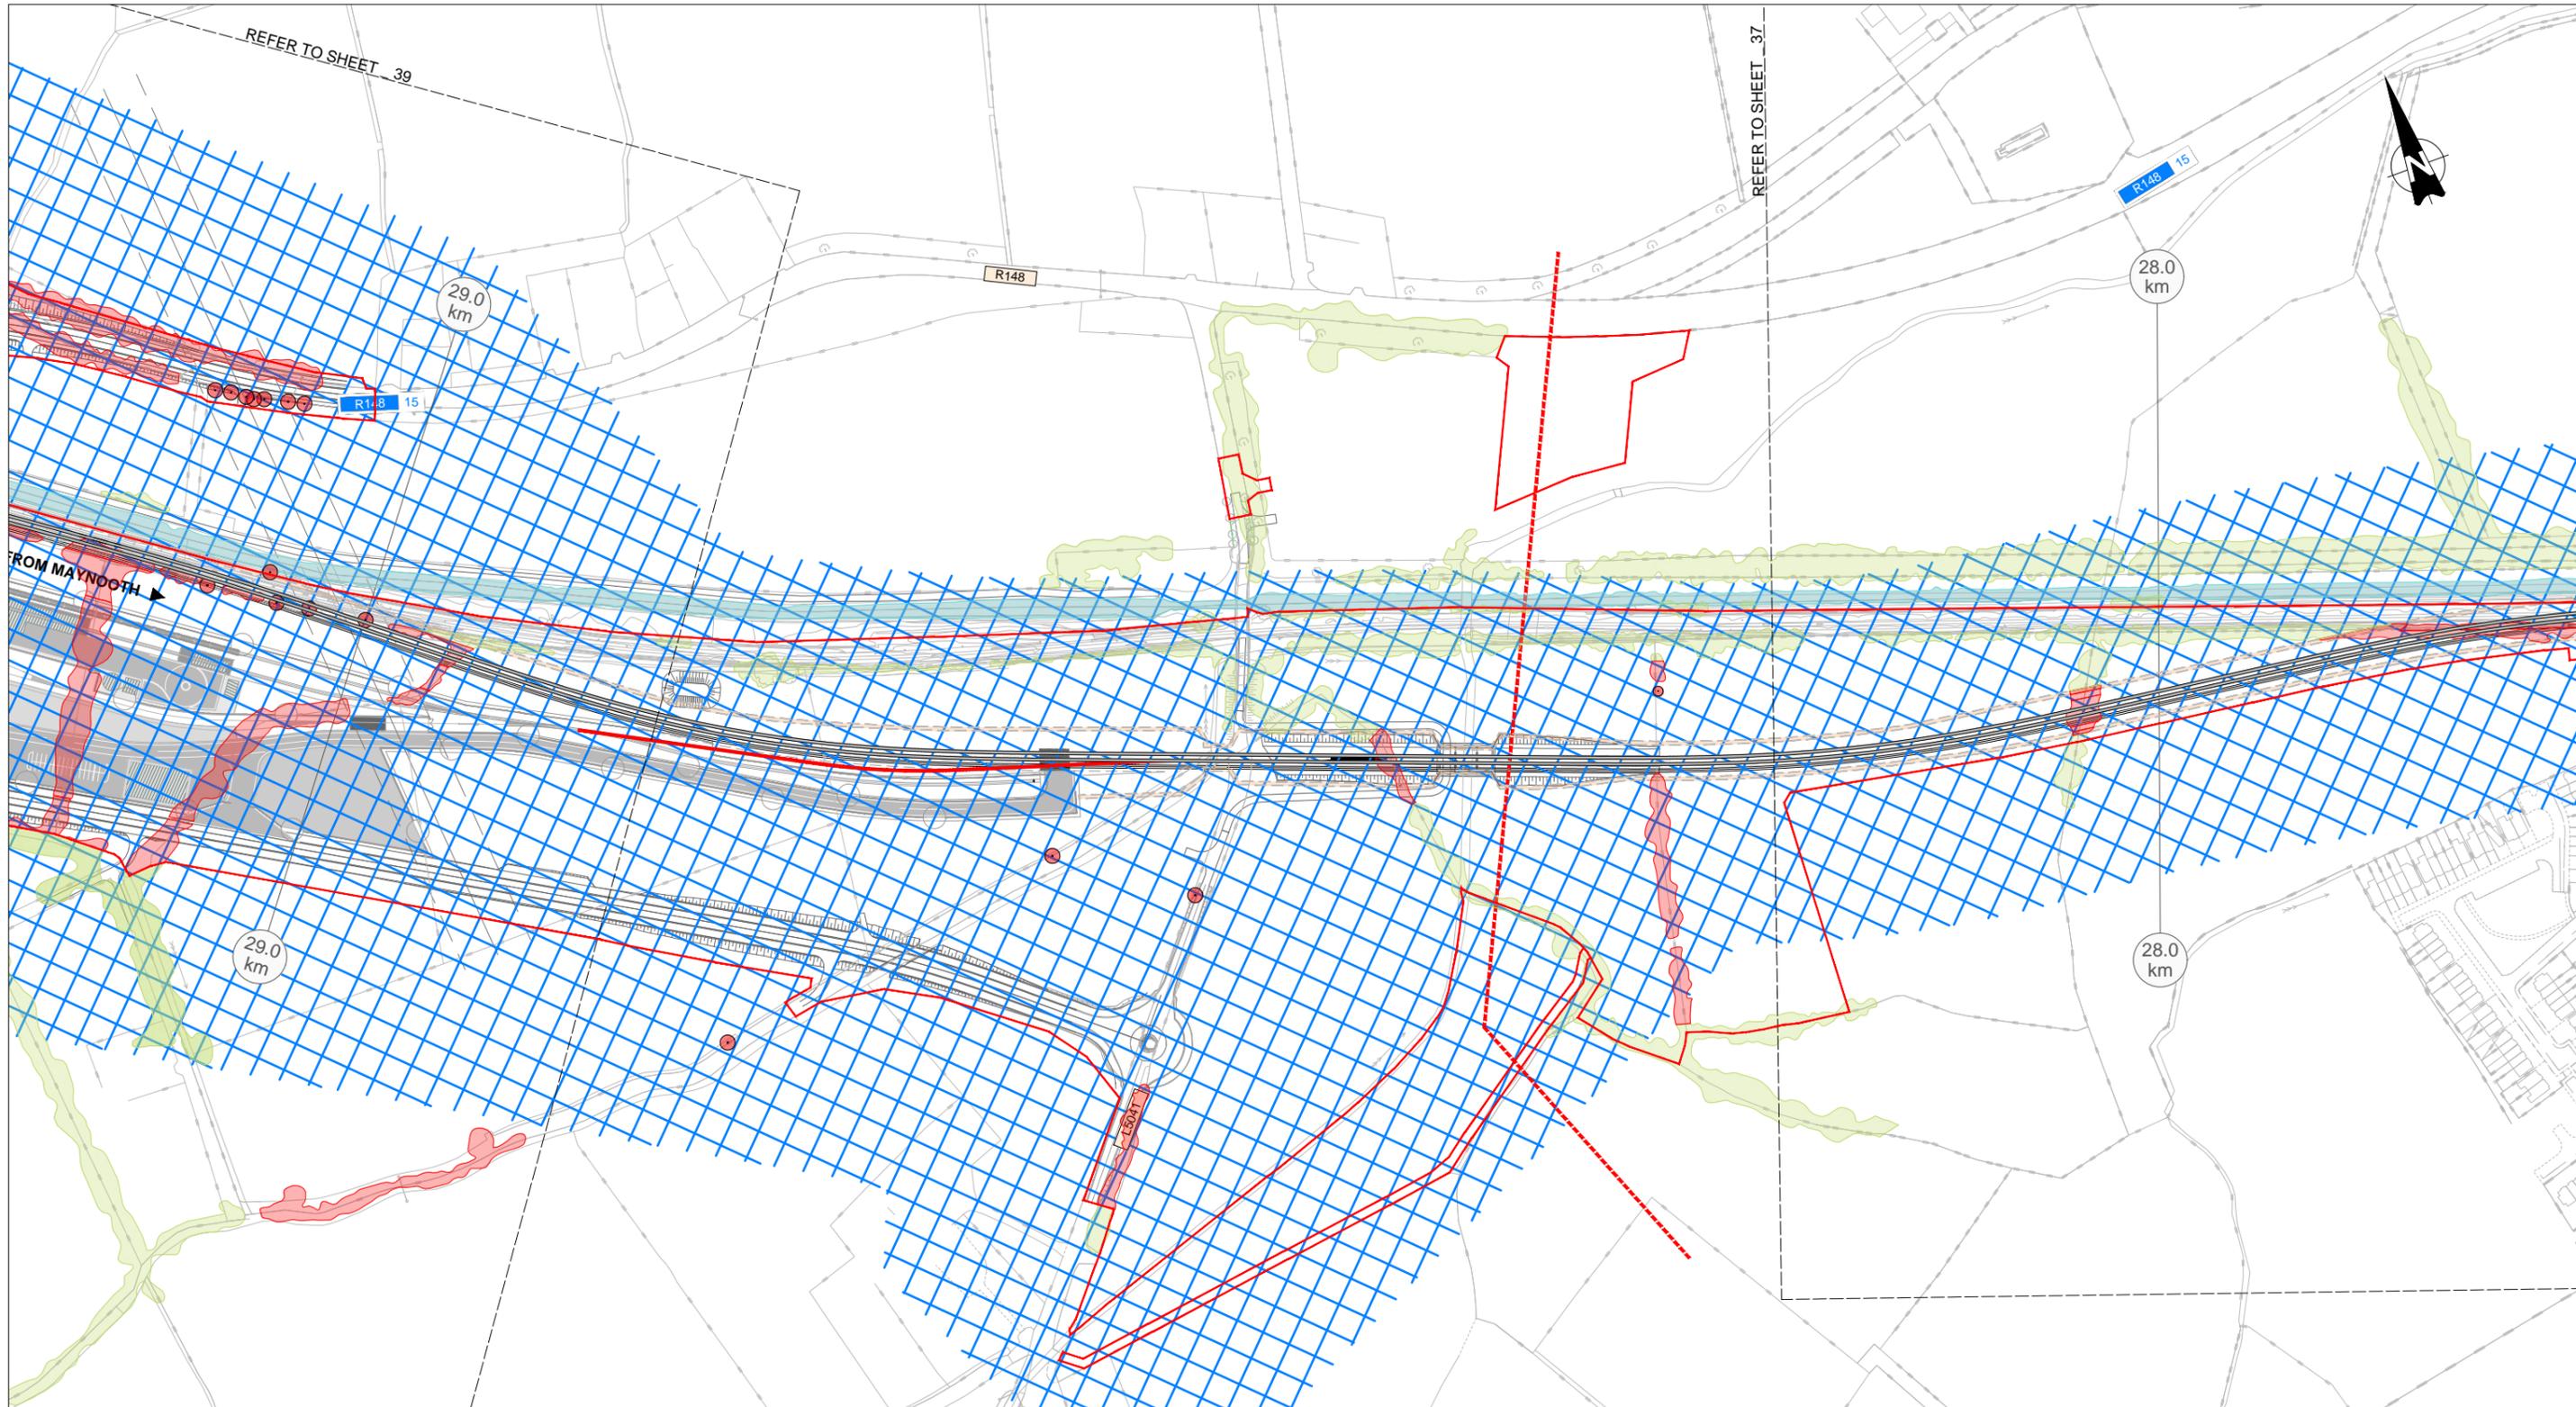

| REV. | DATE | DESCRIPTION | AC | TB | BC |
|-------------|------------|----------------|----|----|----|
| V01 | April 2022 | PLANNING ISSUE | | | |
| PRODUCED BY | | | AC | TB | BC |
| REVIEWED BY | | | | | |
| APPROVED BY | | | | | |

© Irish Rail (2021). This drawing is confidential and the copyright in it is owned by Irish Rail. This drawing must not be either loaned, copied or otherwise reproduced in whole or in part or used for any purpose without the prior permission of Irish Rail.
 © Ordnance Survey Ireland and Government of Ireland. All rights reserved. All data used for plans are printed under "Copyright Ordnance Survey Ireland".
 Some of the 2019 OS Vector Data (OS) used here is derived from 2015/16 OS Vector Data.
 All elevations are in metres and relate to OSi Geoid Model (OSGM03) Mean Sea Level as defined by existing Project Control.
 All Coordinates are in Irish Transverse Mercator Grid (ITM) as defined by OSi active GPS station Tallaght College (TLLG).

LEGEND LANDSCAPE / VISUAL IMPACTS (FOLLOWING MITIGATION)

| TOWNSCAPE / LANDSCAPE / AMENITY AREAS | | | LOCALISED IMPACT | | | |
|---------------------------------------|---------|----------|------------------|---------|----------|------------------------|
| NEGATIVE | NEUTRAL | POSITIVE | NEGATIVE | NEUTRAL | POSITIVE | |
| | | | | | | VERY SIGNIFICANT |
| | | | | | | SIGNIFICANT |
| | | | | | | MODERATE / SIGNIFICANT |
| | | | | | | MODERATE |
| | | | | | | SLIGHT / MODERATE |
| | | | | | | SLIGHT |
| | | | | | | IMPERCEPTIBLE |
| AMENITY DESIGNATION BOUNDARY | | | | | | |
| EXISTING TREES NOT AFFECTED | | | | | | |
| EXISTING TREES RETAINED | | | | | | |
| EXISTING TREES REMOVED | | | | | | |

Client:

Project:



Consultant:

Drawing Title: **LANDSCAPE AND VISUAL IMPACTS SHEET 38**

Scale: 1:1250 @ A0 1:5000 @ A4

Drawing Number: MAY MDC LAN ROUT DR U 15037 D

Date: April 2022 Job No: P1101086 Status: F1-Approved & accepted Rev: V01 Sheet: 38 of 41

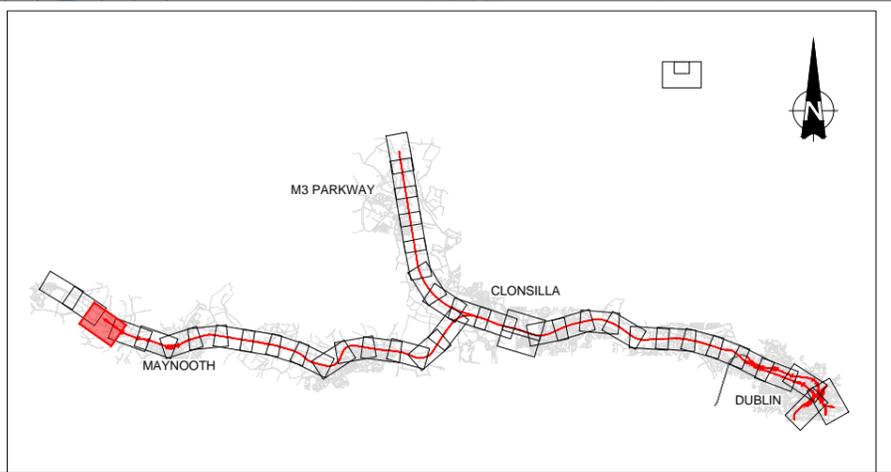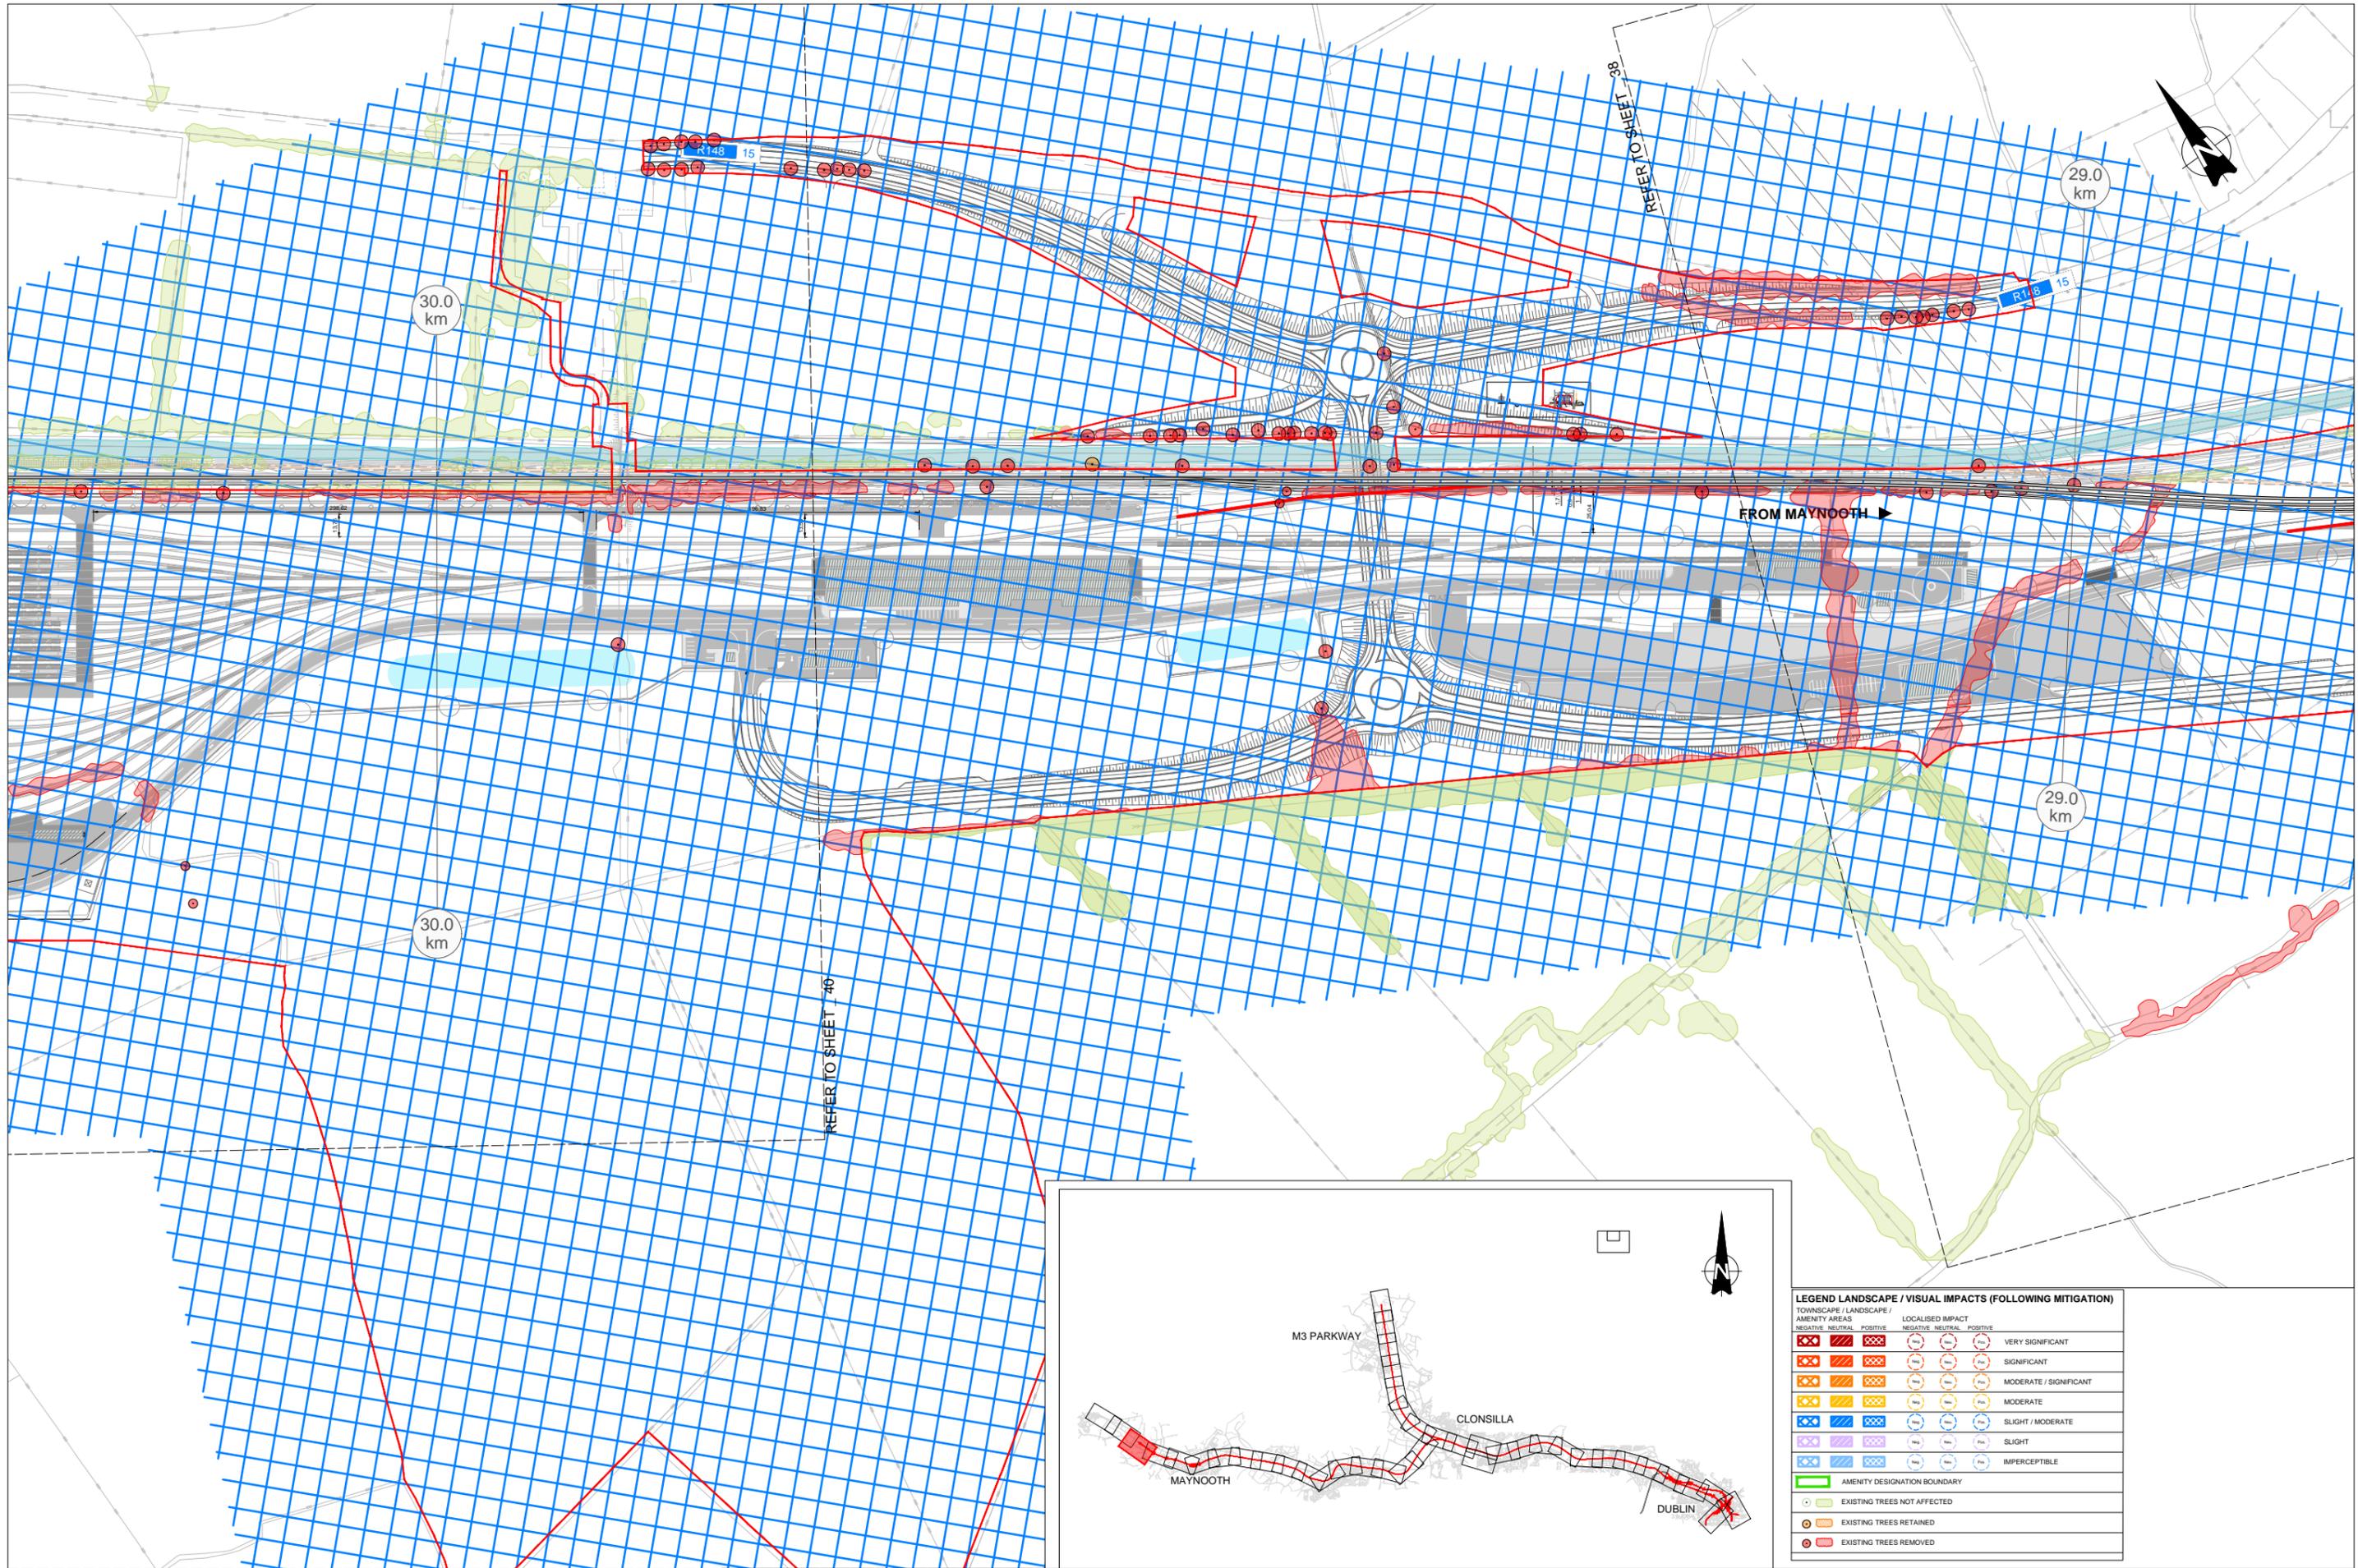

LEGEND LANDSCAPE / VISUAL IMPACTS (FOLLOWING MITIGATION)

| TOWNSCAPE / LANDSCAPE / AMENITY AREAS | | | LOCALISED IMPACT | | | |
|---------------------------------------|---------|----------|------------------|---------|----------|------------------------|
| NEGATIVE | NEUTRAL | POSITIVE | NEGATIVE | NEUTRAL | POSITIVE | |
| | | | | | | VERY SIGNIFICANT |
| | | | | | | SIGNIFICANT |
| | | | | | | MODERATE / SIGNIFICANT |
| | | | | | | MODERATE |
| | | | | | | SLIGHT / MODERATE |
| | | | | | | SLIGHT |
| | | | | | | IMPERCEPTIBLE |
| AMENITY DESIGNATION BOUNDARY | | | | | | |
| EXISTING TREES NOT AFFECTED | | | | | | |
| EXISTING TREES RETAINED | | | | | | |
| EXISTING TREES REMOVED | | | | | | |

| REV. | DATE | DESCRIPTION | AC | TB | BC |
|------|------------|----------------|----|----|----|
| V01 | April 2022 | PLANNING ISSUE | | | |

PRODUCED BY: [] REVIEWED BY: [] APPROVED BY: []

© Irish Rail (2021). This drawing is confidential and the copyright in it is owned by Irish Rail. This drawing must not be either issued or otherwise reproduced in whole or in part or used for any purpose without the prior permission of Irish Rail.
 © Ordnance Survey Ireland and Government of Ireland. All rights reserved. "Copyright Ordnance Survey Ireland".
 Scale: 1:1250 @ A0 1:5000 @ A4
 All elevations are in metres and refer to OSI Geoid Model (OSGM03) unless stated as defined by existing Project Control.
 All coordinates are in Irish Transverse Mercator Grid (ITM) as defined by OSI active GPS station Tallaght College (TLLC).

Client:

Consultant:


Project:

Drawing Title: LANDSCAPE AND VISUAL IMPACTS SHEET 39

Scale: 1:1250 @ A0 1:5000 @ A4

Drawing Number | Project | Originator | Discipline | Location | Type | Role | Number | Phase
 MAY | MDC | LAN | ROUT | DR | U | 15038 | D

Date: April 2022 Job No: P1101086 Status: F1-Approved & accepted Rev: V01 Sheet: 39 of 41

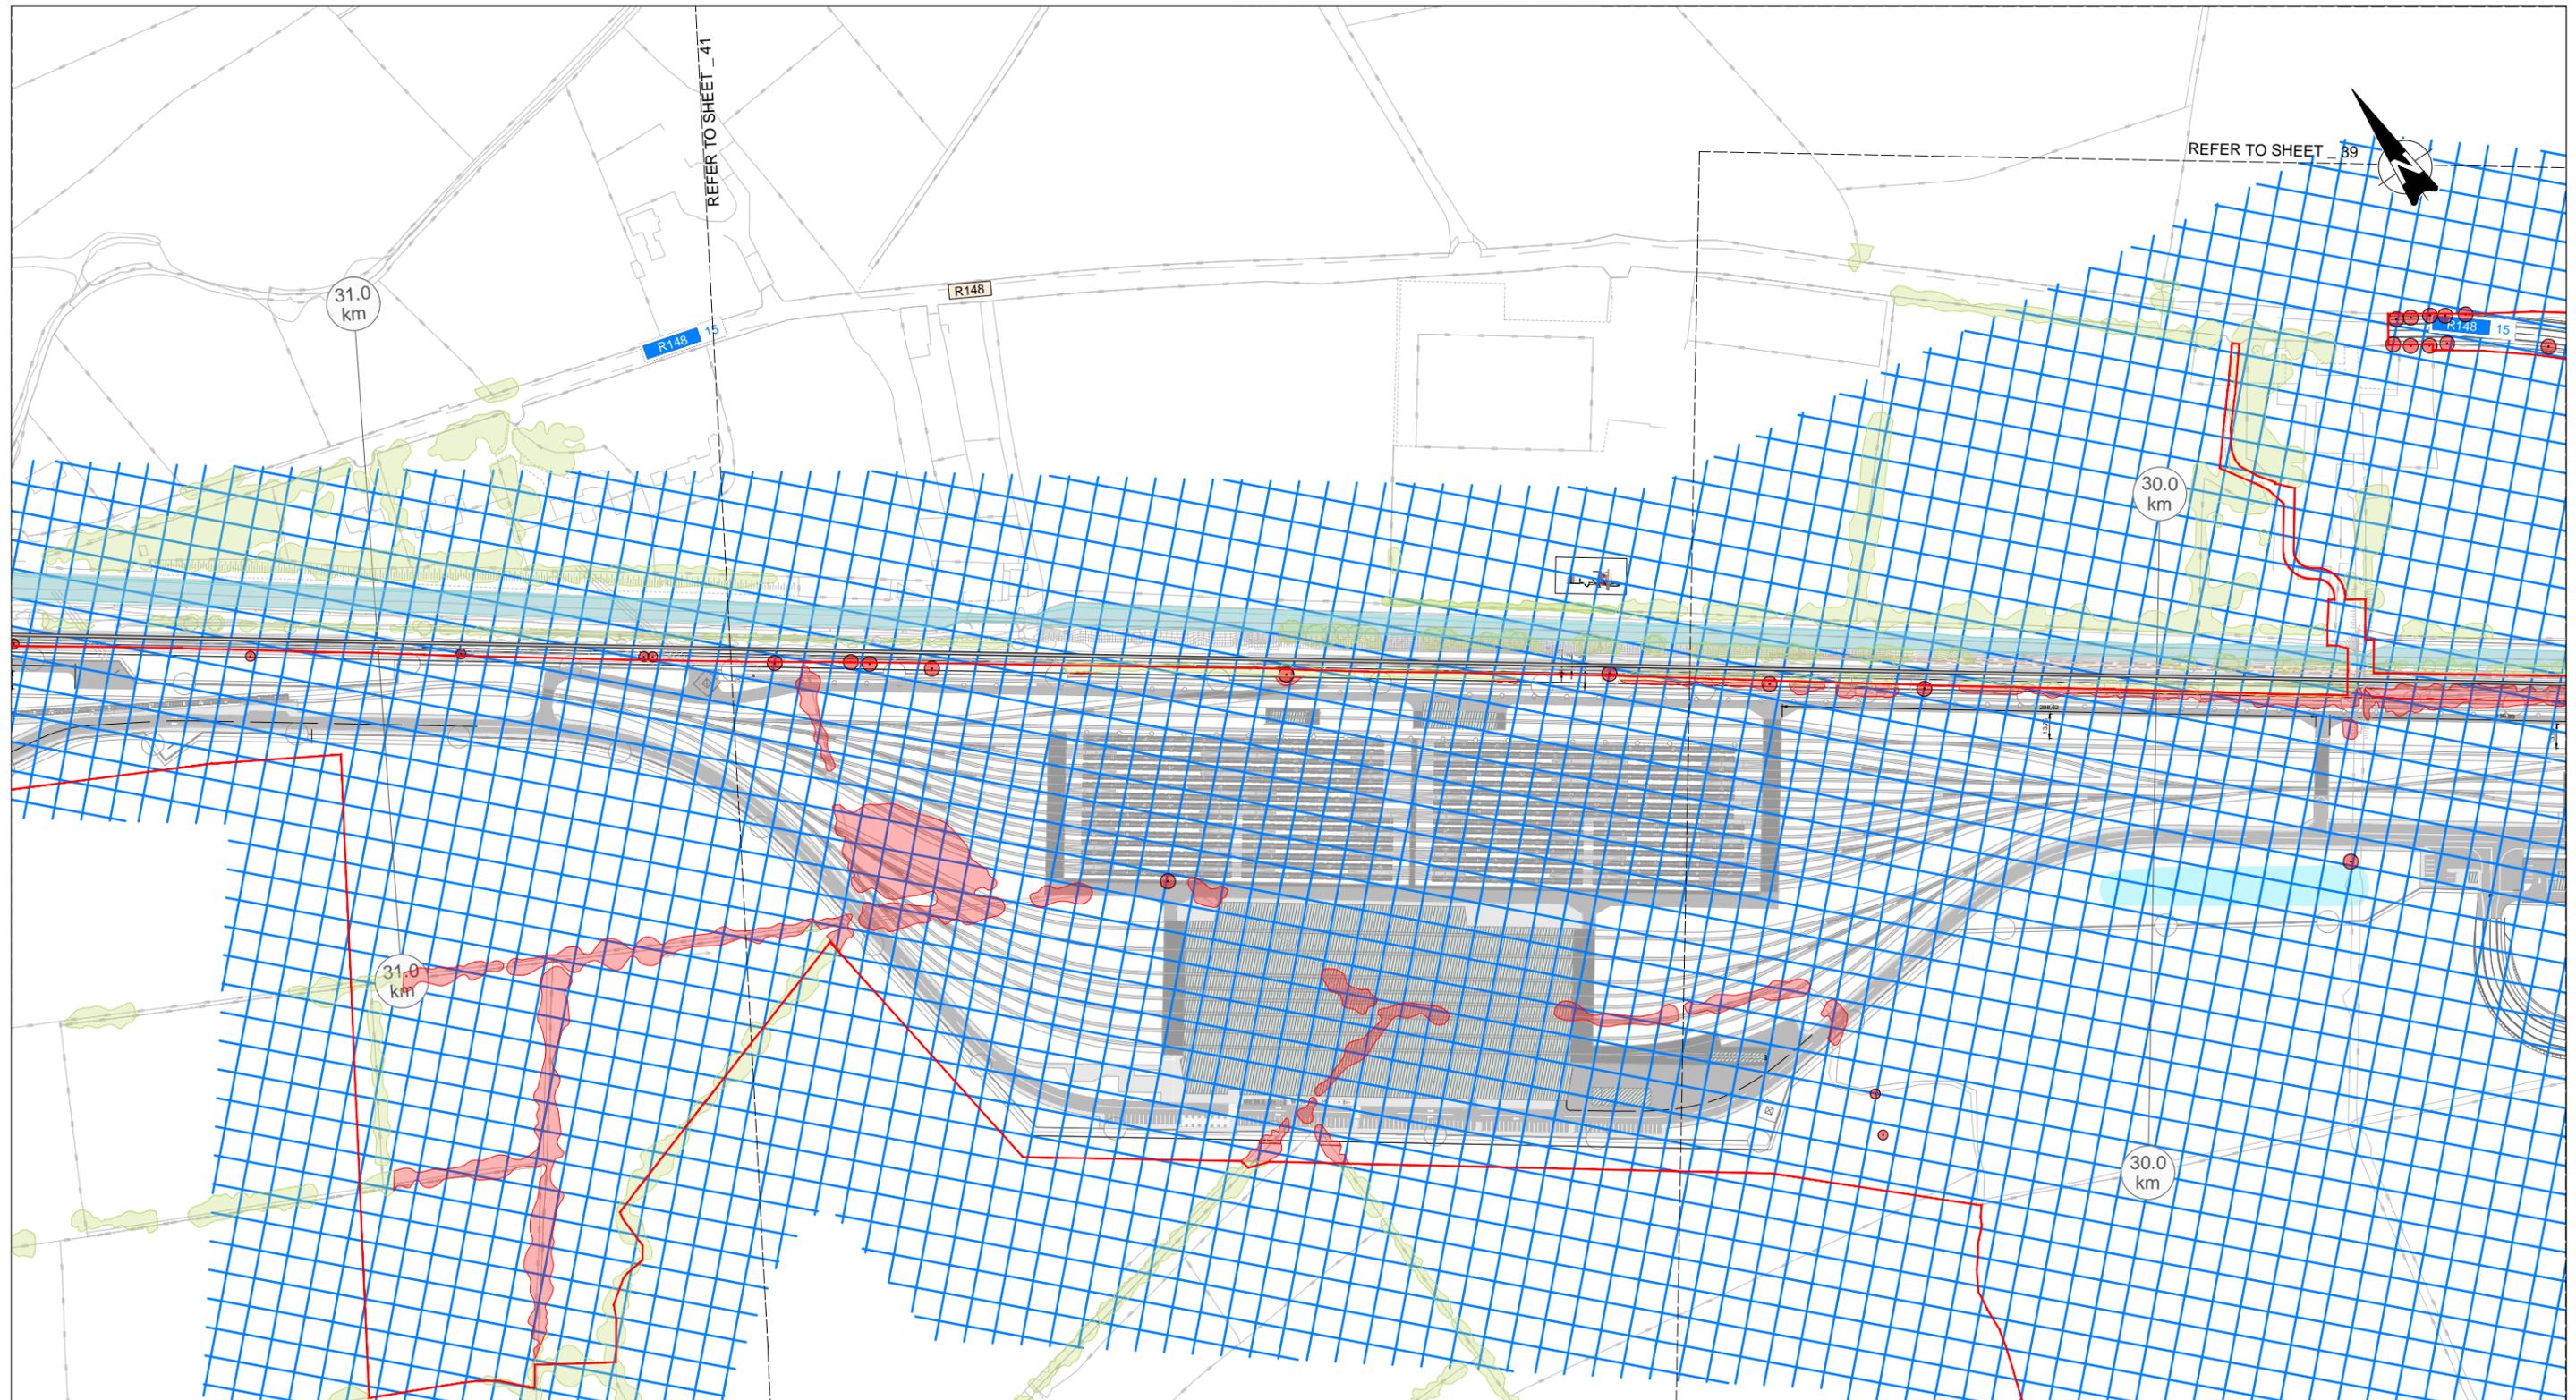

REFER TO SHEET 41

REFER TO SHEET 39

31.0 km

R148


R148

R148 15

30.0 km

31.0 km

30.0 km

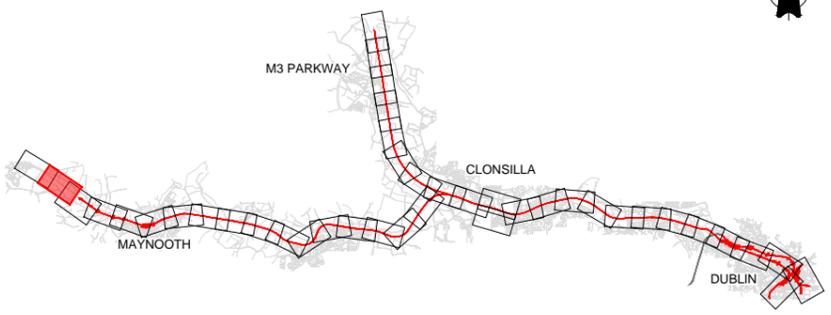

M3 PARKWAY

CLONSILLA

MAYNOOTH

DUBLIN

LEGEND LANDSCAPE / VISUAL IMPACTS (FOLLOWING MITIGATION)

| TOWNSCAPE / LANDSCAPE / AMENITY AREAS | | | LOCALISED IMPACT | | | |
|---------------------------------------|---------|----------|------------------|---------|----------|------------------------|
| NEGATIVE | NEUTRAL | POSITIVE | NEGATIVE | NEUTRAL | POSITIVE | |
| | | | | | | VERY SIGNIFICANT |
| | | | | | | SIGNIFICANT |
| | | | | | | MODERATE / SIGNIFICANT |
| | | | | | | MODERATE |
| | | | | | | SLIGHT / MODERATE |
| | | | | | | SLIGHT |
| | | | | | | IMPERCEPTIBLE |
| AMENITY DESIGNATION BOUNDARY | | | | | | |
| EXISTING TREES NOT AFFECTED | | | | | | |
| EXISTING TREES RETAINED | | | | | | |
| EXISTING TREES REMOVED | | | | | | |

| REV. | DATE | DESCRIPTION | AC | TB | BC |
|-------------|------------|----------------|-------------|----|----|
| V01 | April 2022 | PLANNING ISSUE | | | |
| PRODUCED BY | | | REVIEWED BY | | |
| APPROVED BY | | | | | |

© Irish Rail (2021). This drawing is confidential and the copyright in it is owned by Irish Rail. This drawing must not be either based on, copied or otherwise reproduced in whole or in part or used for any purpose without the prior permission of Irish Rail.
 © Ordnance Survey Ireland and Government of Ireland. All rights reserved. All data used for this drawing are printed under "Copyright Ordnance Survey Ireland".
 Some of the 2019/20 OS Vector Data (OS) and Data (© Crown Copyright, 2019) are used in this drawing.
 All elevations are in metres and relate to OSi Geoid Model (OSGM03) unless stated as defined by existing Project Control.
 All coordinates are in Irish Transverse Mercator Grid (ITM) as defined by OSi active GPS station Tallaght College (TLLC).

Client:

Consultant:


Project:

Drawing Title: **LANDSCAPE AND VISUAL IMPACTS SHEET 40**


Scale: 1:1250 @ A0 1:5000 @ A4

Drawing Number | Project | Originator | Discipline | Location | Type | Role | Number | Phase
 MAY MDC LAN ROUT DR U 15039 D

Date: April 2022 Job No: P101086 Status: F1-Approved & accepted Rev: V01 Sheet: 40 of 41

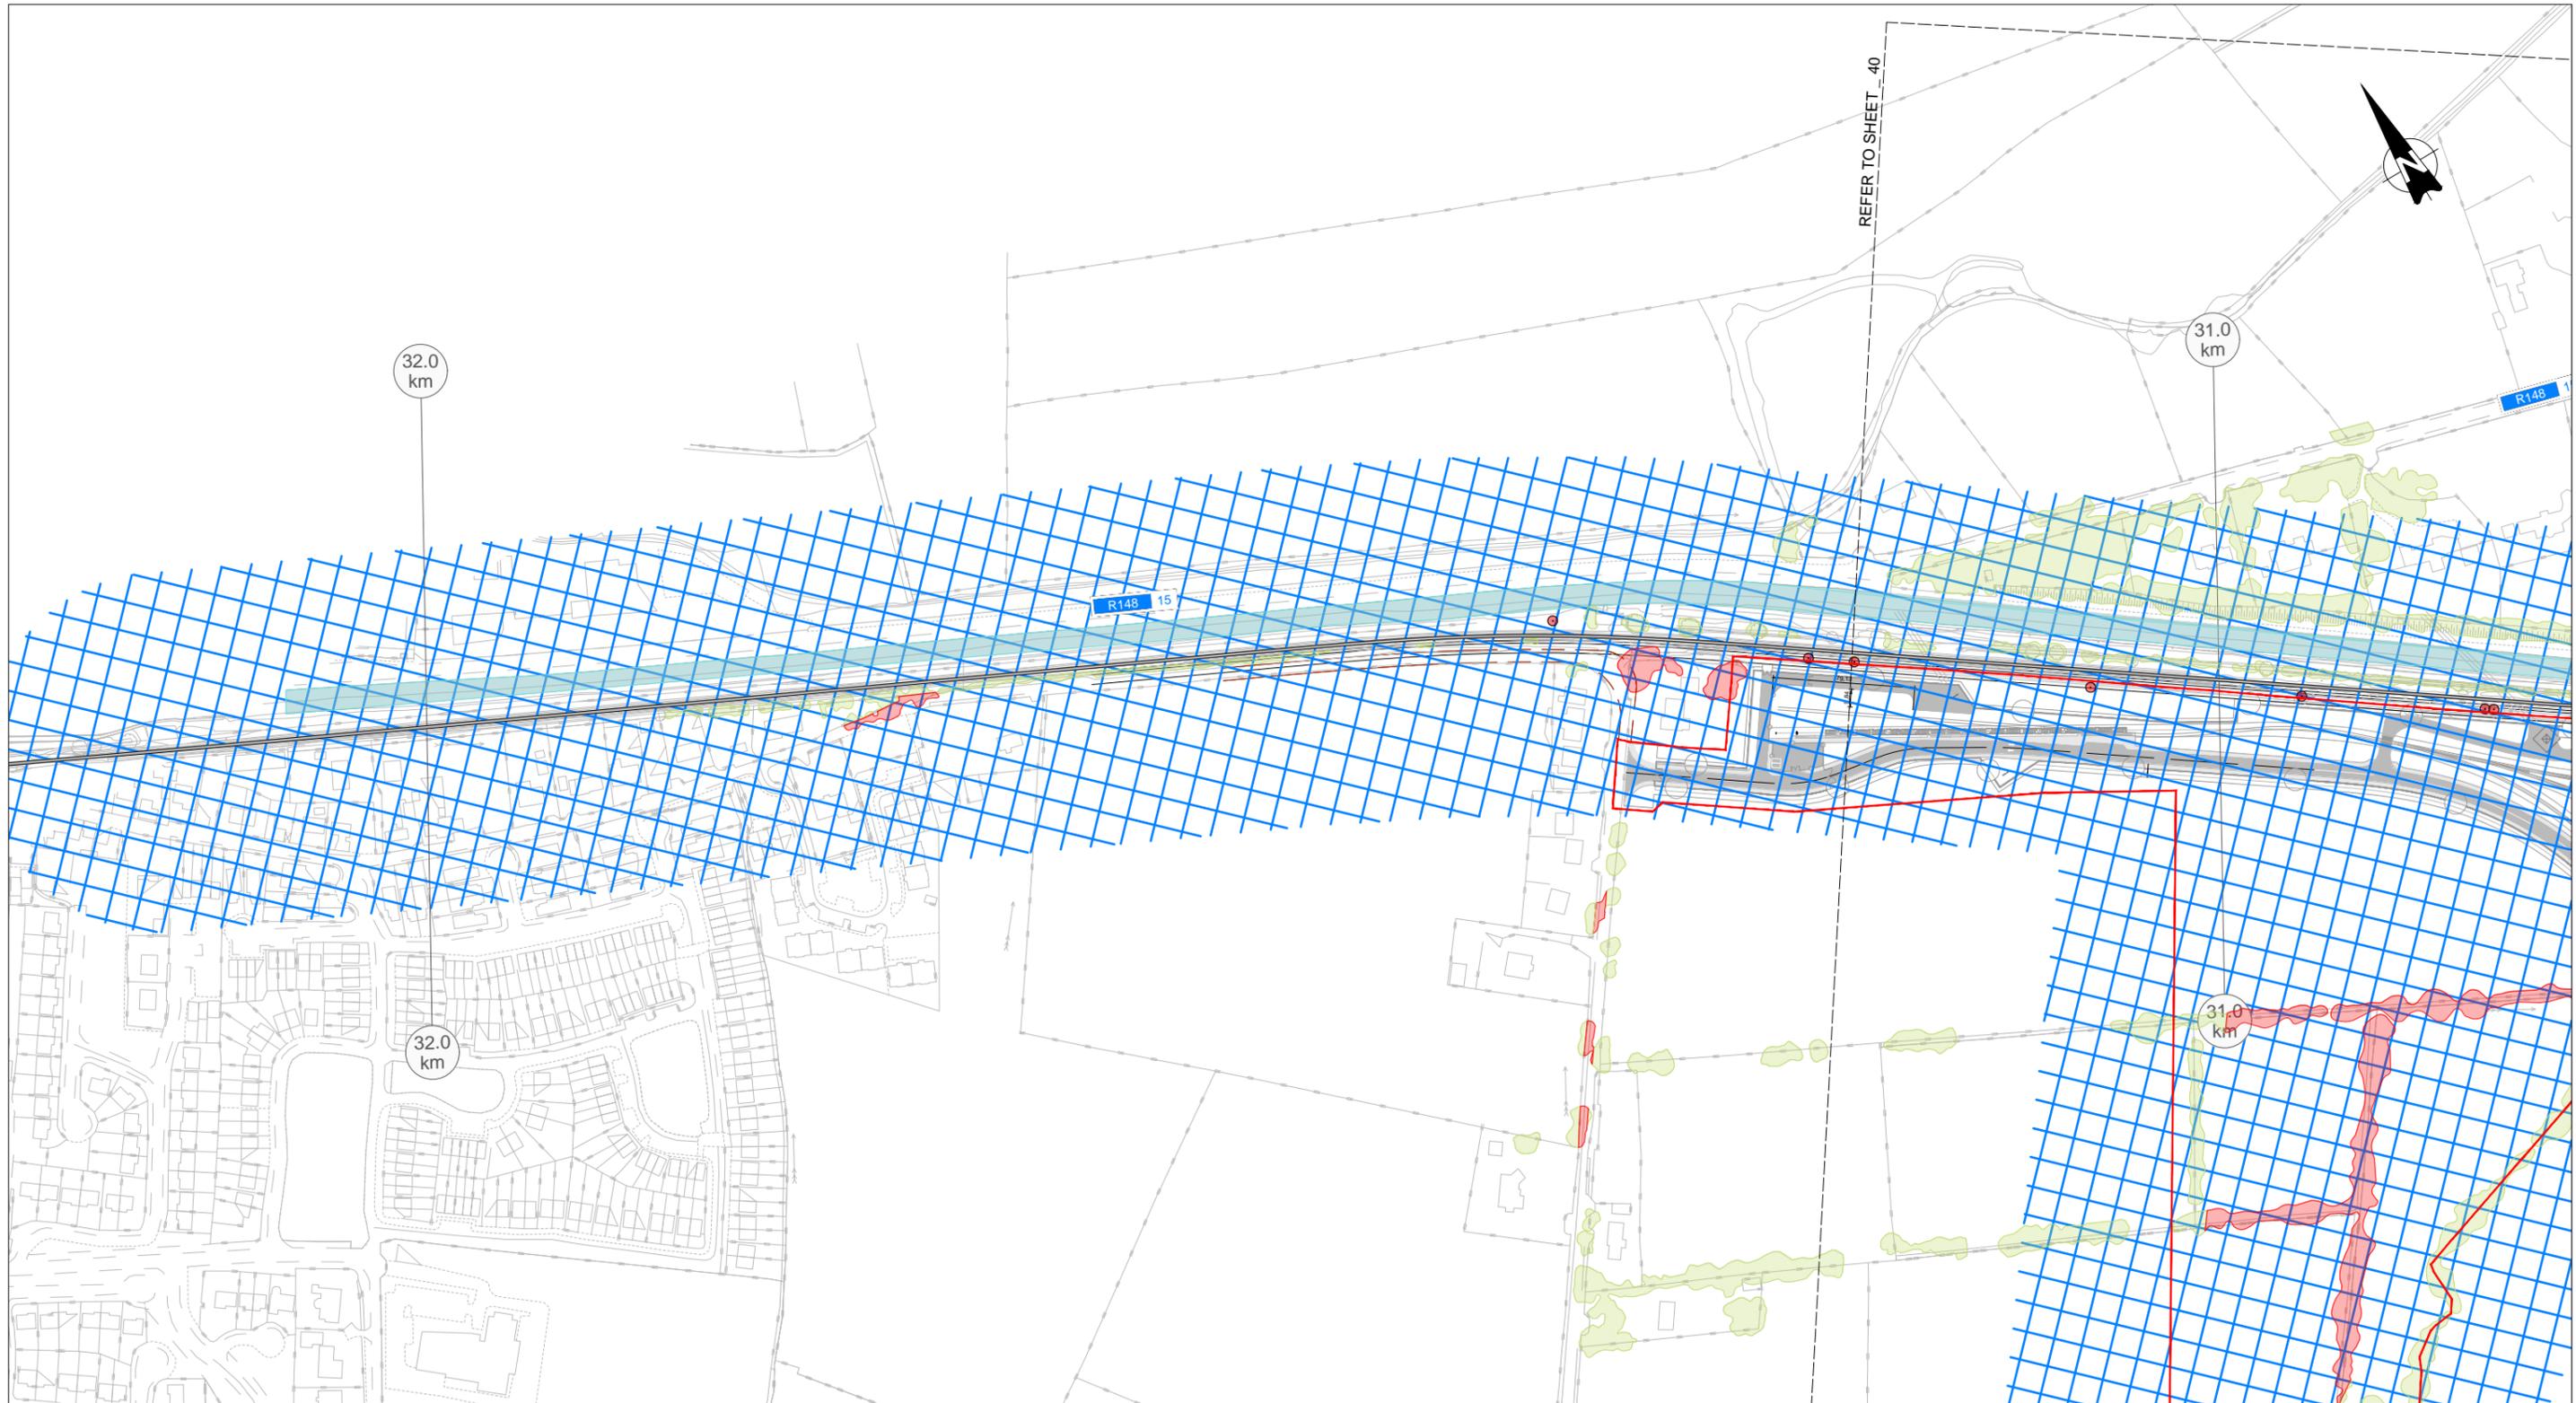

REFER TO SHEET - 40

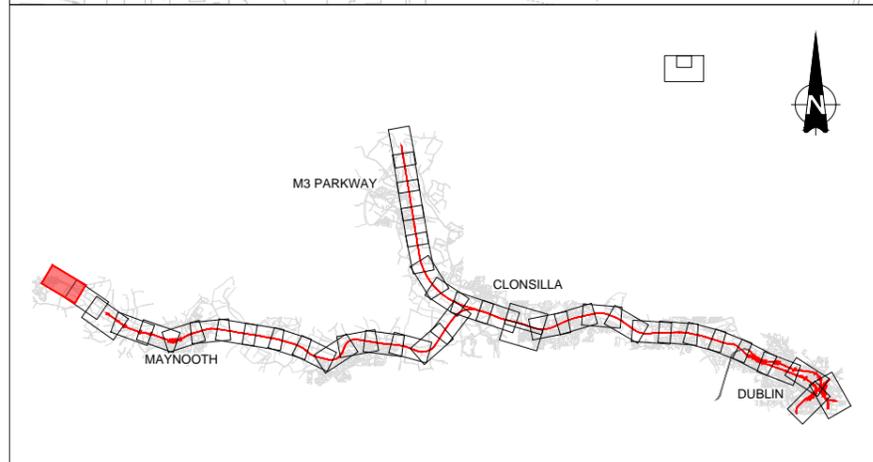

LEGEND LANDSCAPE / VISUAL IMPACTS (FOLLOWING MITIGATION)

| TOWNSCAPE / LANDSCAPE / AMENITY AREAS | | | LOCALISED IMPACT | | | |
|---------------------------------------|---------|----------|------------------|---------|----------|------------------------|
| NEGATIVE | NEUTRAL | POSITIVE | NEGATIVE | NEUTRAL | POSITIVE | |
| | | | | | | VERY SIGNIFICANT |
| | | | | | | SIGNIFICANT |
| | | | | | | MODERATE / SIGNIFICANT |
| | | | | | | MODERATE |
| | | | | | | SLIGHT / MODERATE |
| | | | | | | SLIGHT |
| | | | | | | IMPERCEPTIBLE |
| AMENITY DESIGNATION BOUNDARY | | | | | | |
| EXISTING TREES NOT AFFECTED | | | | | | |
| EXISTING TREES RETAINED | | | | | | |
| EXISTING TREES REMOVED | | | | | | |

| REV. | DATE | DESCRIPTION | AC | TB | BC |
|-------------|------------|----------------|-------------|----|----|
| V01 | April 2022 | PLANNING ISSUE | | | |
| PRODUCED BY | | | REVIEWED BY | | |
| APPROVED BY | | | | | |

Client

Transportal Éireann
2040

NTA
National Transport Authority

lanróid Éireann
Irish Rail

Consultant

IDOM

CS

IROD

Project

DART+
West

Drawing Title

LANDSCAPE AND VISUAL IMPACTS
SHEET 41

Scale: 1:1250 @ A0 1:5000 @ A4

Drawing Number | Project | Originator | Discipline | Location | Type | Role | Number | Phase

MAY MDC LAN ROUT DR U 15040 D

Date: April 2022 Job No: P1101086 Status: F1-Approved & accepted Rev: V01 Sheet: 41 of 41