

Legend

- Development Boundary
- Built Heritage
- Demesne Landscape

| | | | | | |
|------|----------|----------------|-------------|-------------|-------------|
| V 01 | May 2022 | PLANNING ISSUE | MMC | YB | FO'K |
| REV. | DATE | DESCRIPTION | PRODUCED BY | REVIEWED BY | APPROVED BY |

© Irish Rail (2021). This drawing is confidential and the copyright in it is owned by Irish Rail. This drawing must not be either loaned, copied or otherwise reproduced in whole or in part or used for any purpose without the prior permission of Irish Rail.
 © Ordnance Survey Ireland and Government of Ireland. All O.S. data used for plans are printed under "Copyright Ordnance Survey Ireland" Survey No. 0039721 (OS Aerial Data or OSi Lidar Data) & Survey No. 2021058 (NMA, 190 (OSi Vector Data)).
 All elevations are in metres and relate to OSi Geoid Model (OSiGM02) Mean. Head as defined by existing Project Control.
 All Co-ordinates are in Irish Transverse Mercator Grid (ITM) as defined by OSi active GPS station Tallaght College (TLG).

Client

Tionscail Éireann
Project Ireland
2040

NTA
Údair Náisiúnta Iompar
National Transport Authority

larnród Éireann
Irish Rail

Consultant

IDOM

C3

PROD

Project

DART+
West

Drawing Title

ARCHITECTURAL HERITAGE FEATURES OVERVIEW


Scale:

1:40,000 @ A1; 1:80,000 @ A3

Drawing Number | Project | Originator | Discipline | Location | Type | Role | Number | Phase

MAY | MDC | ENV | ROUT | DR | V | 210000 | D

Date: May 2022 | Job No: P/101086 | Status: F1 - Approved & Accepted | Rev: V 01 | Sheet: 1 of 1

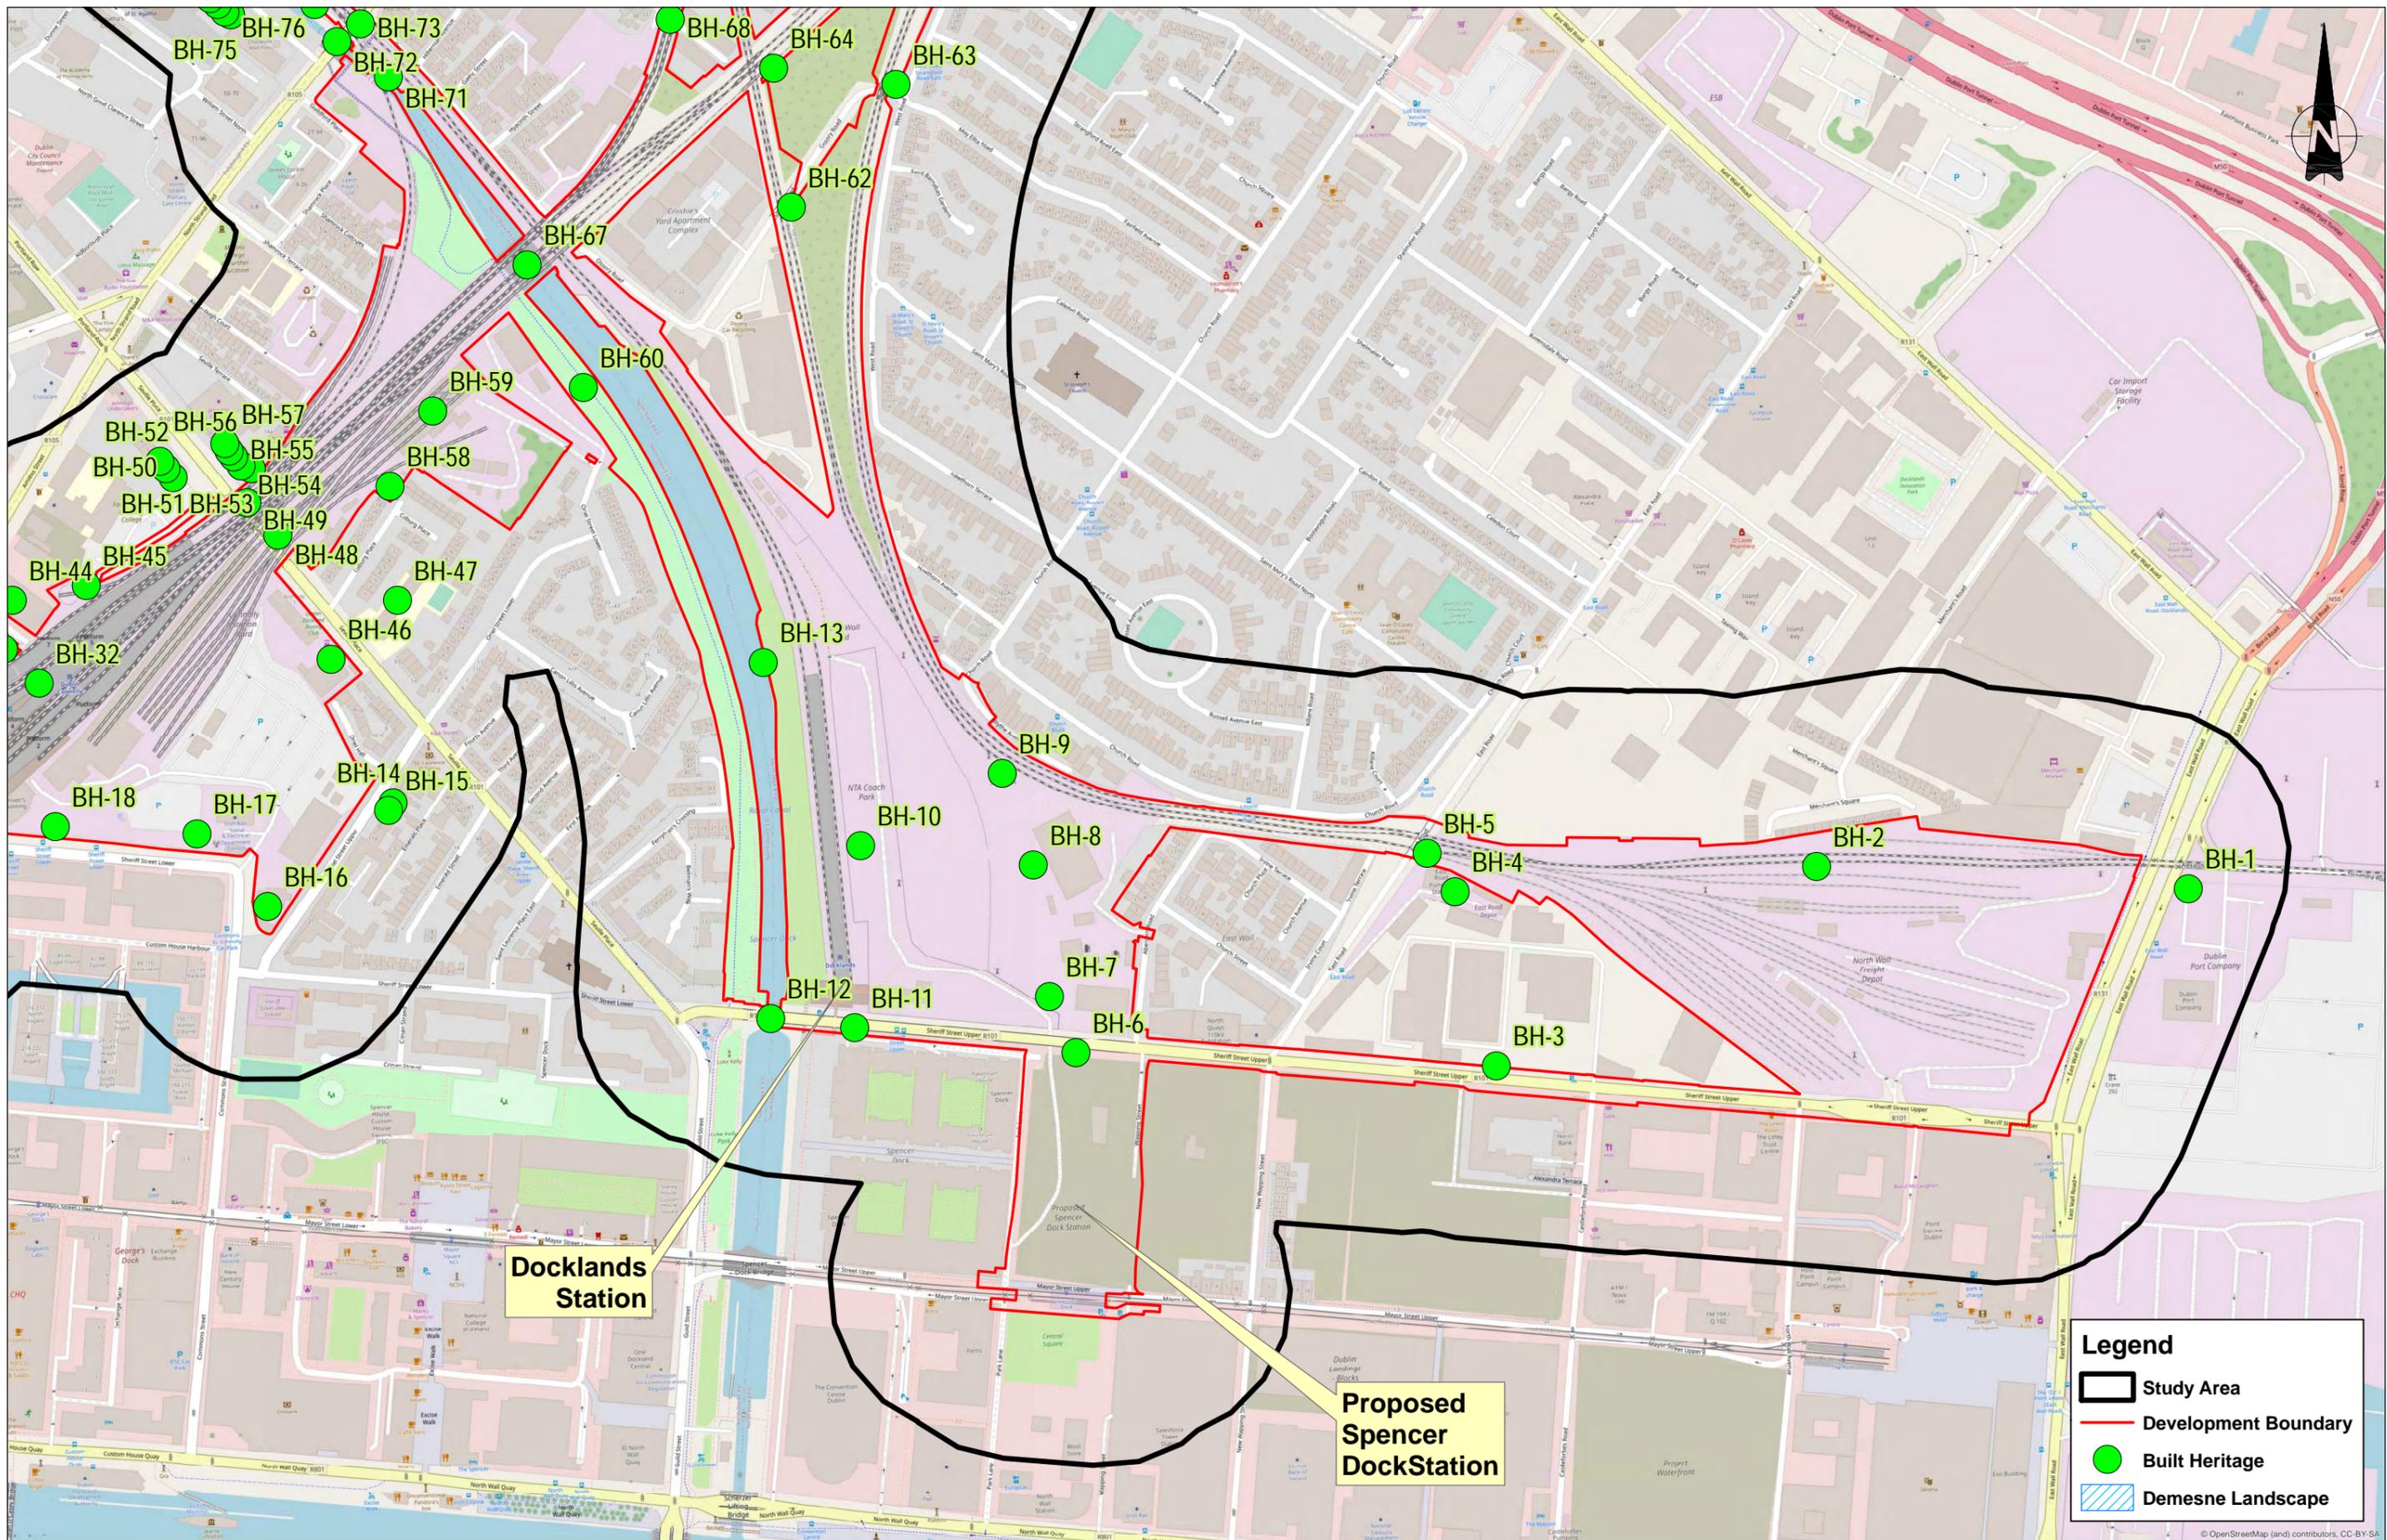

| | | | | | |
|-------------|----------|----------------|-------------|----|-----|
| REV. | DATE | DESCRIPTION | MM | YB | FOK |
| V 01 | May 2022 | PLANNING ISSUE | | | |
| PRODUCED BY | | | REVIEWED BY | | |
| APPROVED BY | | | | | |

Client
Tionscald Eireann
Project Ireland
2040

NTA
Udárka Náisiúnta Iompair
National Transport Authority

Iarnród Éireann
Irish Rail

IDOM

G3

PROD

ROUGHAN & O'DONOVAN

Project


DART+
West

Drawing Title
ARCHITECTURAL HERITAGE FEATURES - SHEET 1

Scale:
1:2,000 @ A1; 1:4,000 @ A3

| | | | | | | | | |
|----------------|------------------|----------------------------------|------------|----------------|------|--------|--------|-------|
| Drawing Number | Project | Originator | Discipline | Location | Type | Role | Number | Phase |
| MAY | MDC | ENV | ROUT | DR | V | 210001 | D | |
| Date: May 2022 | Job No: P/101086 | Status: F1 - Approved & Accepted | Rev: V 01 | Sheet: 1 of 15 | | | | |

© Irish Rail (2021). This drawing is confidential and the copyright in it is owned by Irish Rail. This drawing must not be either loaned, copied or otherwise reproduced in whole or in part or for any purpose without the prior permission of Irish Rail.
 © Ordnance Survey Ireland and Government of Ireland. All O.S. data used for plans are printed under "Copyright Ordnance Survey Ireland" Survey No. 0039721 (OS Aerial Data or OSi Data) & Survey No. 2021081 (NIMA, 190) (OSi Vector Data).
 All elevations are in metres and relate to OSi Geoid Model (OSiGM02). Main: Head as defined by existing Project Control.
 All co-ordinates are in Irish Transverse Mercator Grid (ITM) as defined by OSi active GPS station Tallaght College (TLG).

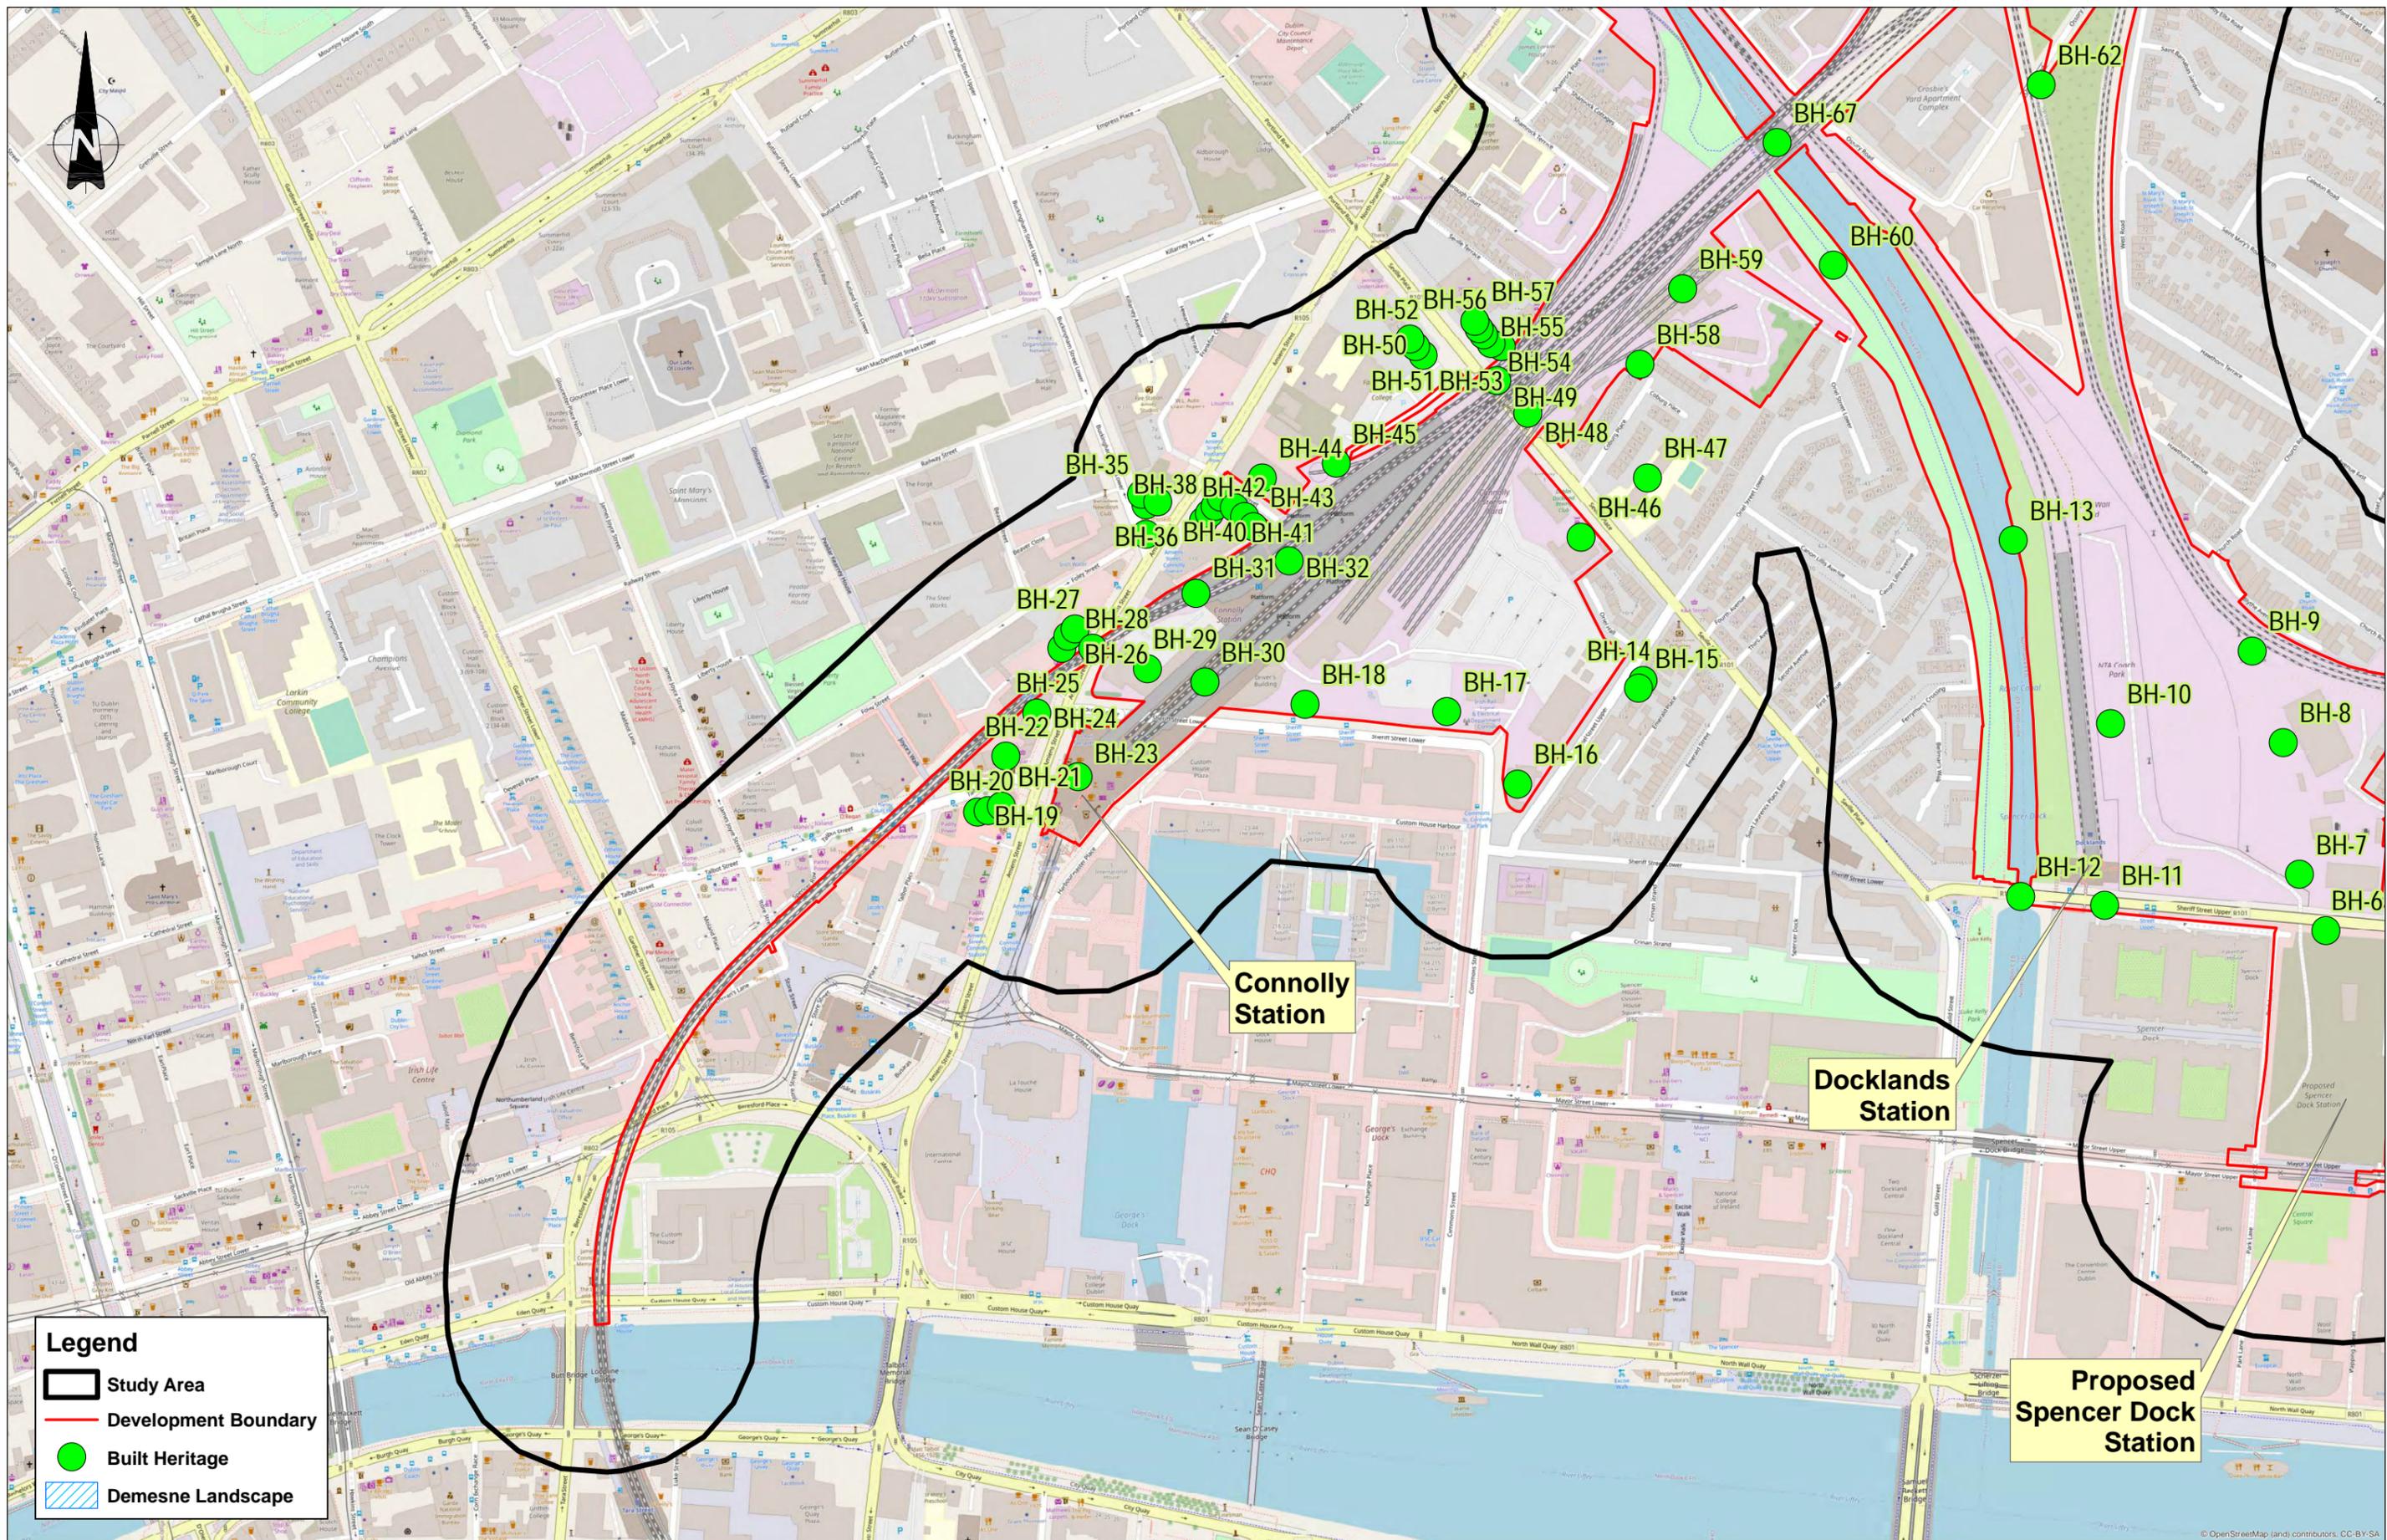

| | | | | | |
|------|----------|----------------|-------------|-------------|-------------|
| V 01 | May 2022 | PLANNING ISSUE | MMC | YB | FO'K |
| REV. | DATE | DESCRIPTION | PRODUCED BY | REVIEWED BY | APPROVED BY |

Client
Tionscald Eireann
Project Ireland
2040

Consultant


Project

Drawing Title
ARCHITECTURAL HERITAGE FEATURES - SHEET 2

Scale:
1:2,000 @ A1; 1:4,000 @ A3

| | | | | | | | | |
|----------------|----------|------------|------------|----------|--------------------------|--------|--------|----------------|
| Drawing Number | Project | Originator | Discipline | Location | Type | Role | Number | Phase |
| MAY | MDC | ENV | ROUT | DR | V | 210002 | D | |
| Date: | May 2022 | Job No: | P/101086 | Status: | F1 - Approved & Accepted | Rev: | V 01 | Sheet: 2 of 15 |

© Irish Rail (2021). This drawing is confidential and the copyright in it is owned by Irish Rail. This drawing must not be either loaned, copied or otherwise reproduced in whole or in part or used for any purpose without the prior permission of Irish Rail.
 © Ordnance Survey Ireland and Government of Ireland. All O.S. data used for plans are printed under "Copyright Ordnance Survey Ireland" Survey No. 0039721 (OS Aerial Data) & Survey No. 2021058 (NINA, 190) (OS Vector Data).
 All elevations are in metres and relate to OS Grid Model (OSGM02) Mean. Head as defined by existing Project Control.
 All co-ordinates are in Irish Transverse Mercator Grid (ITM) as defined by OSi active GPS station Tallaght College (TLG).

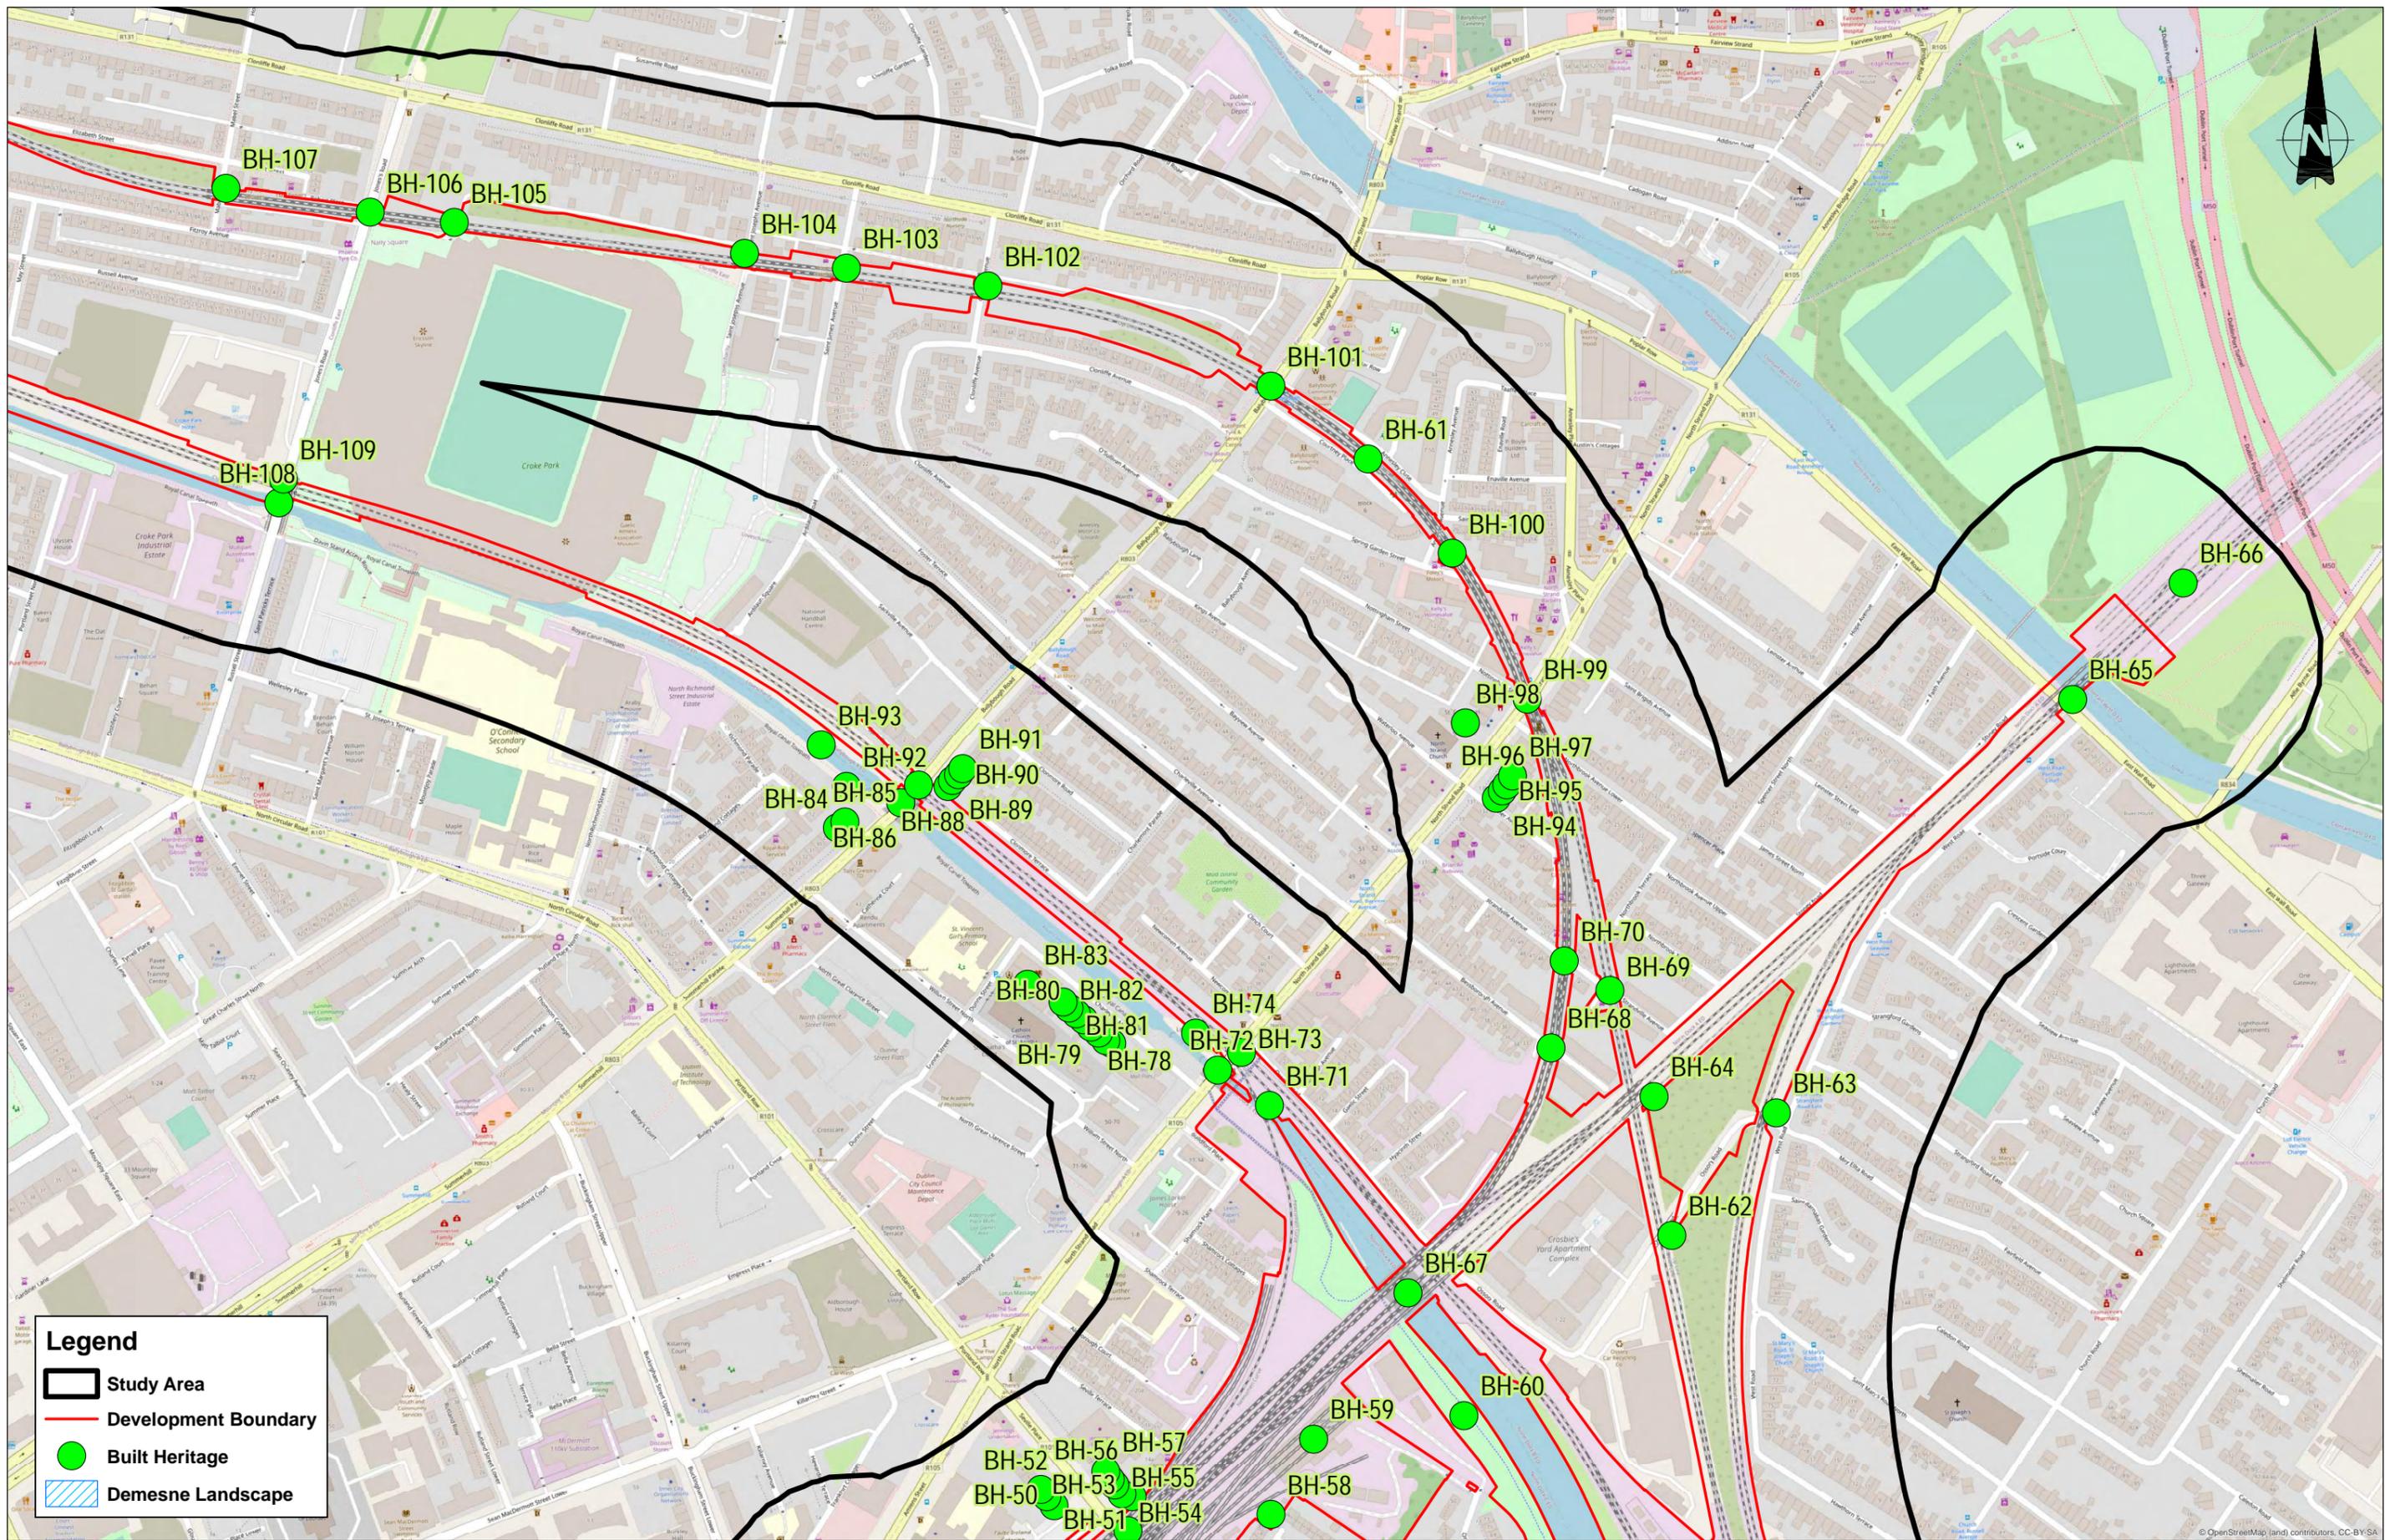

Legend

- Study Area
- Development Boundary
- Built Heritage
- Demesne Landscape

| | | | | | |
|------|----------|----------------|-------------|-------------|-------------|
| V 01 | May 2022 | PLANNING ISSUE | MMC | YB | FOK |
| REV. | DATE | DESCRIPTION | PRODUCED BY | REVIEWED BY | APPROVED BY |

© Irish Rail (2021). This drawing is confidential and the copyright in it is owned by Irish Rail. This drawing must not be either loaned, copied or otherwise reproduced in whole or in part or used for any purpose without the prior permission of Irish Rail.
 © Ordnance Survey Ireland and Government of Ireland. All O.S. data used for plans are printed under "Copyright Ordnance Survey Ireland" Survey No. 0039721 (OSi Aerial Data or OSi Laser Data) & Survey No. 2021058 (NINA, 190) (OSi Vector Data).
 All elevations are in metres and relate to OSi Geoid Model (OSGM02). Main: Head as defined by existing Project Control.
 All Co-ordinates are in Irish Transverse Mercator Grid (ITM) as defined by OSi active GPS station Tallaght College (TLG).

Client

Consultant


Project

Drawing Title

ARCHITECTURAL HERITAGE FEATURES - SHEET 3

Scale:
 1:2,000 @ A1; 1:4,000 @ A3

| | | | | | | | | |
|----------------|------------------|----------------------------------|------------|----------------|------|--------|--------|-------|
| Drawing Number | Project | Originator | Discipline | Location | Type | Role | Number | Phase |
| MAY | MDC | ENV | ROUT | DR | V | 210003 | D | |
| Date: May 2022 | Job No: P/101086 | Status: F1 - Approved & Accepted | Rev: V 01 | Sheet: 3 of 15 | | | | |

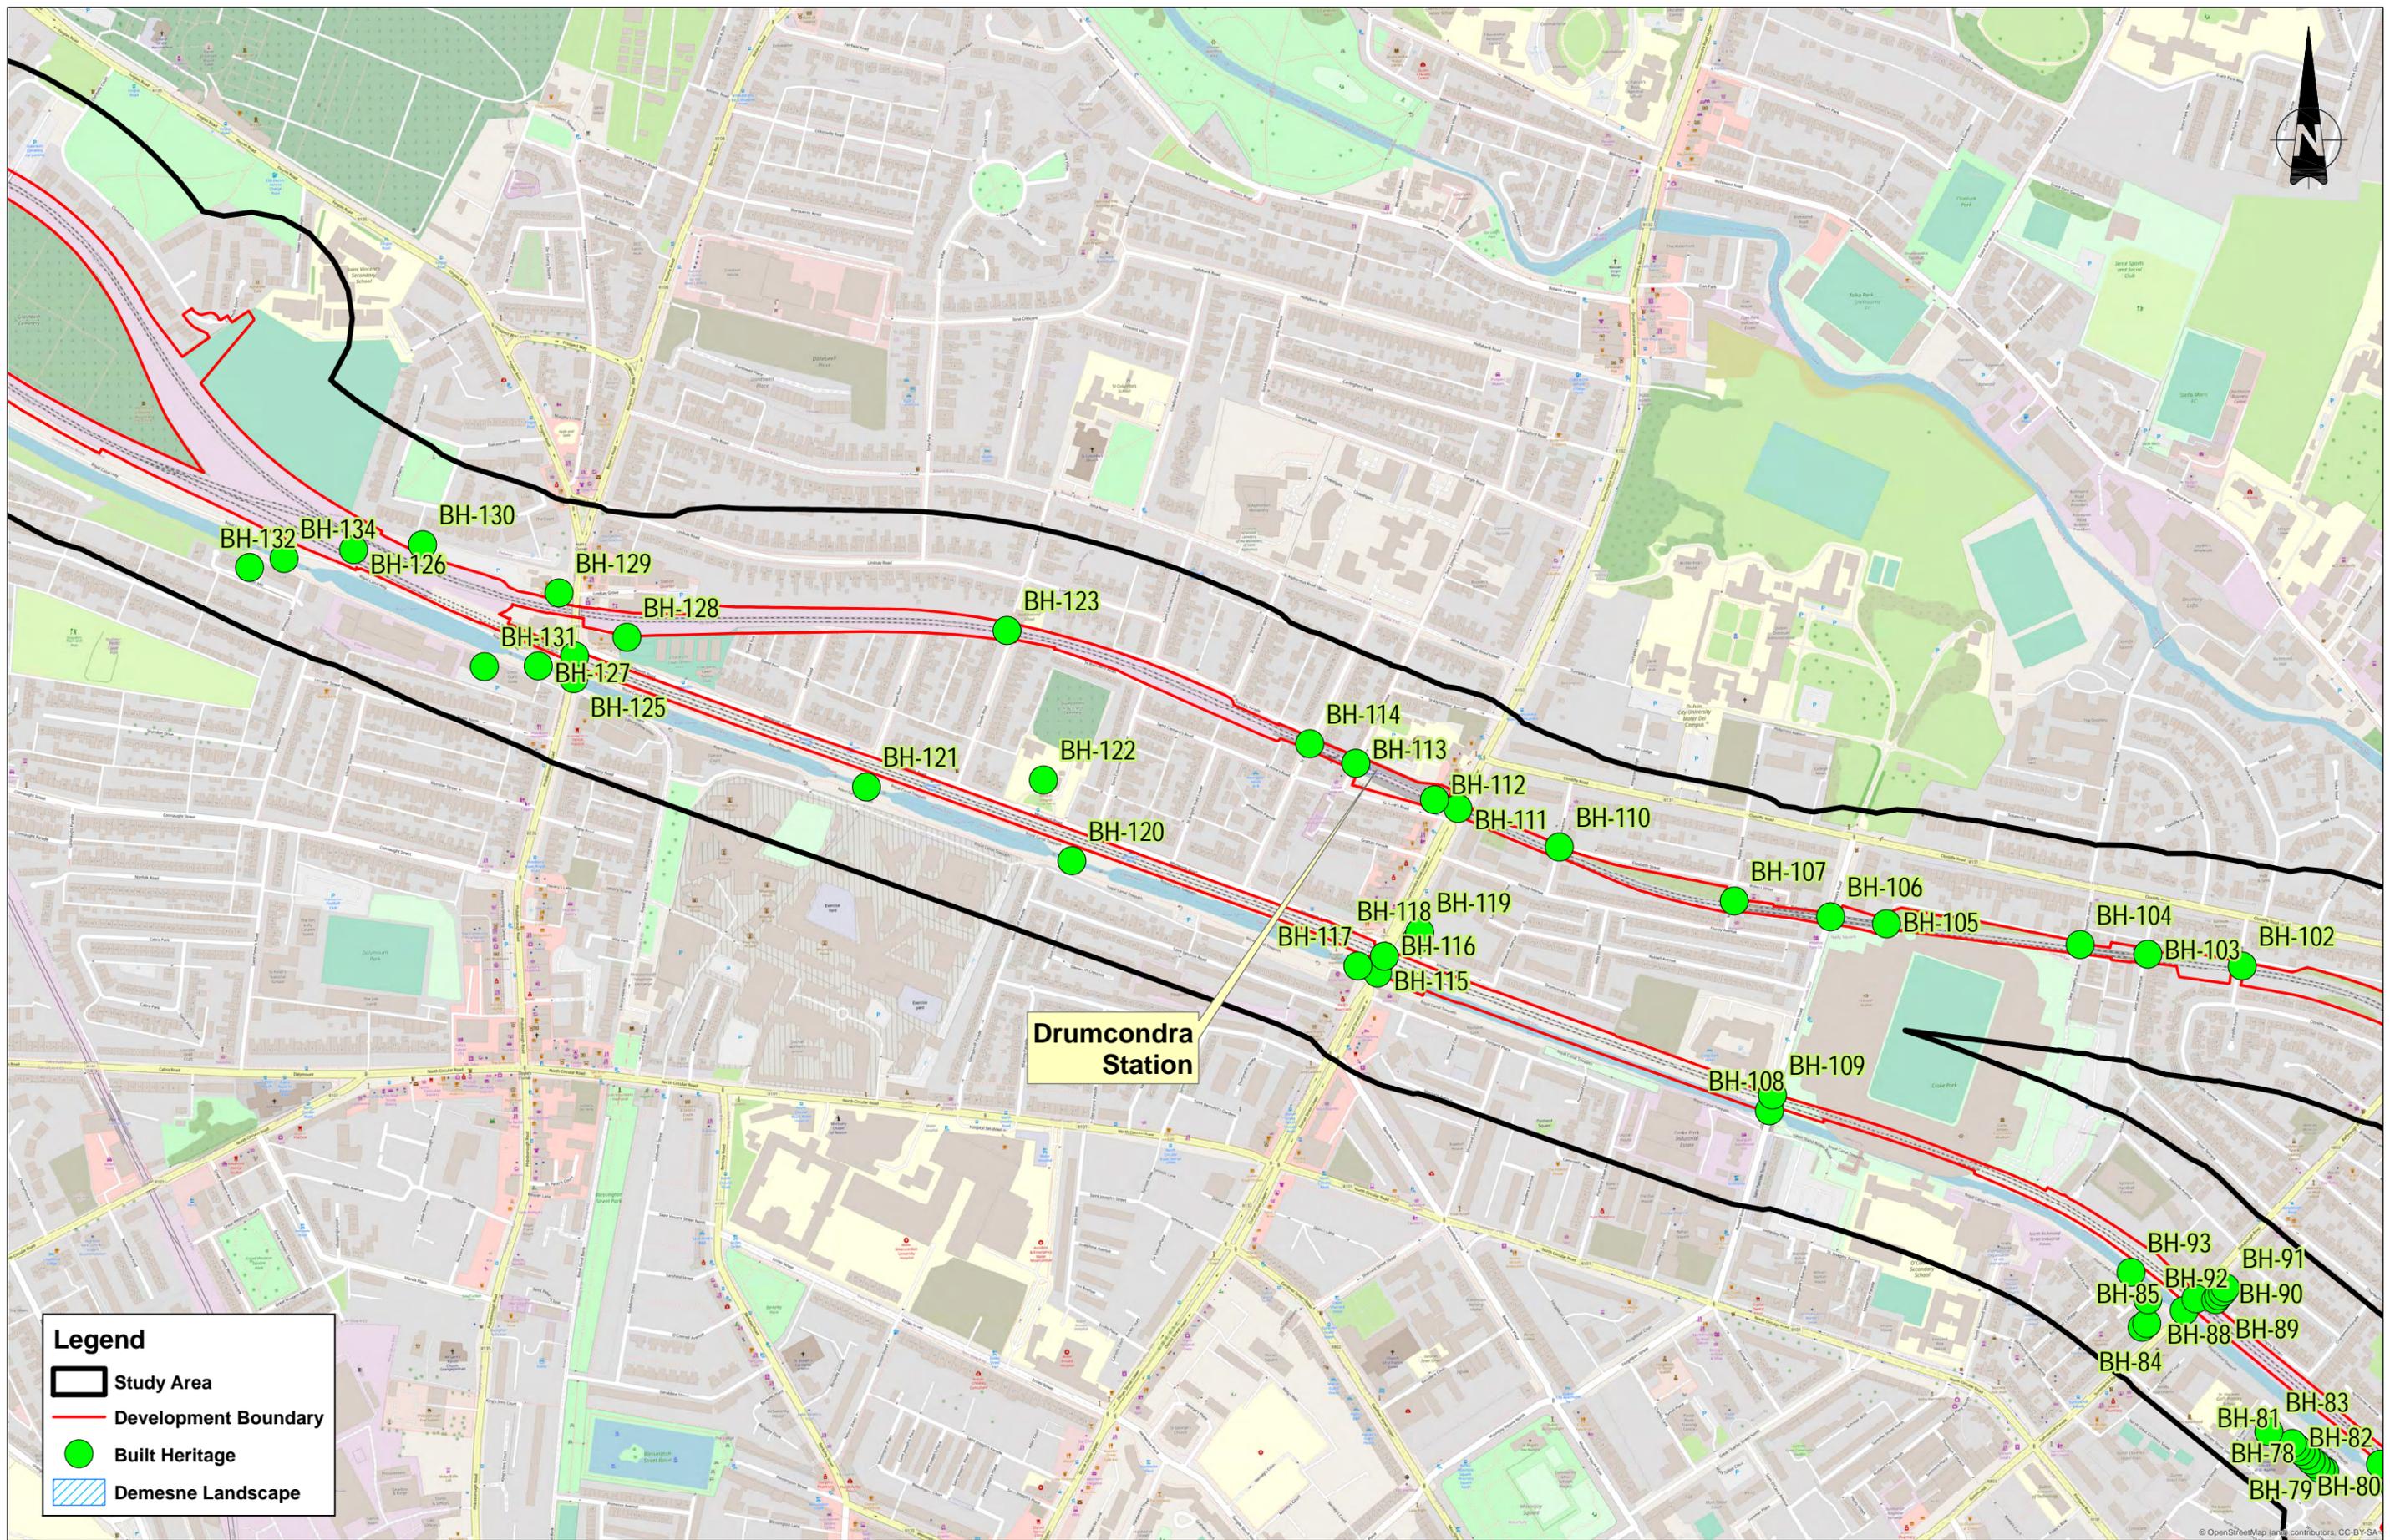

Legend

- Study Area
- Development Boundary
- Built Heritage
- Demesne Landscape

| | | | | | |
|------|----------|----------------|-------------|-------------|-------------|
| V 01 | May 2022 | PLANNING ISSUE | MMC | YB | FO'K |
| REV. | DATE | DESCRIPTION | PRODUCED BY | REVIEWED BY | APPROVED BY |

© Irish Rail (2021). This drawing is confidential and the copyright in it is owned by Irish Rail. This drawing must not be either loaned, copied or otherwise reproduced in whole or in part or used for any purpose without the prior permission of Irish Rail.
 © Ordnance Survey Ireland and Government of Ireland. All O.S. data used for plans are printed under "Copyright Ordnance Survey Ireland" Survey No. 0039721 (OSI Aerial Data or OSi LIDAR Data) & Survey No. 2021038 (NIMA, 190) (OSi Vector Data).
 All elevations are in metres and relate to OSi Geoid Model (OSGM02) Mean. Head as defined by existing Project Control.
 All Co-ordinates are in Irish Transverse Mercator Grid (ITM) as defined by OSi active GPS station Tallaght College (TLLG).

Client

Consultant


Project

Drawing Title

ARCHITECTURAL HERITAGE FEATURES - SHEET 4

Scale:
 1:3,000 @ A1; 1:6,000 @ A3

| | | | | | | | | |
|----------------|------------------|----------------------------------|------------|----------------|------|--------|--------|-------|
| Drawing Number | Project | Originator | Discipline | Location | Type | Role | Number | Phase |
| MAY | MDC | ENV | ROUT | DR | V | 210004 | D | |
| Date: May 2022 | Job No: P/101086 | Status: F1 - Approved & Accepted | Rev: V 01 | Sheet: 4 of 15 | | | | |

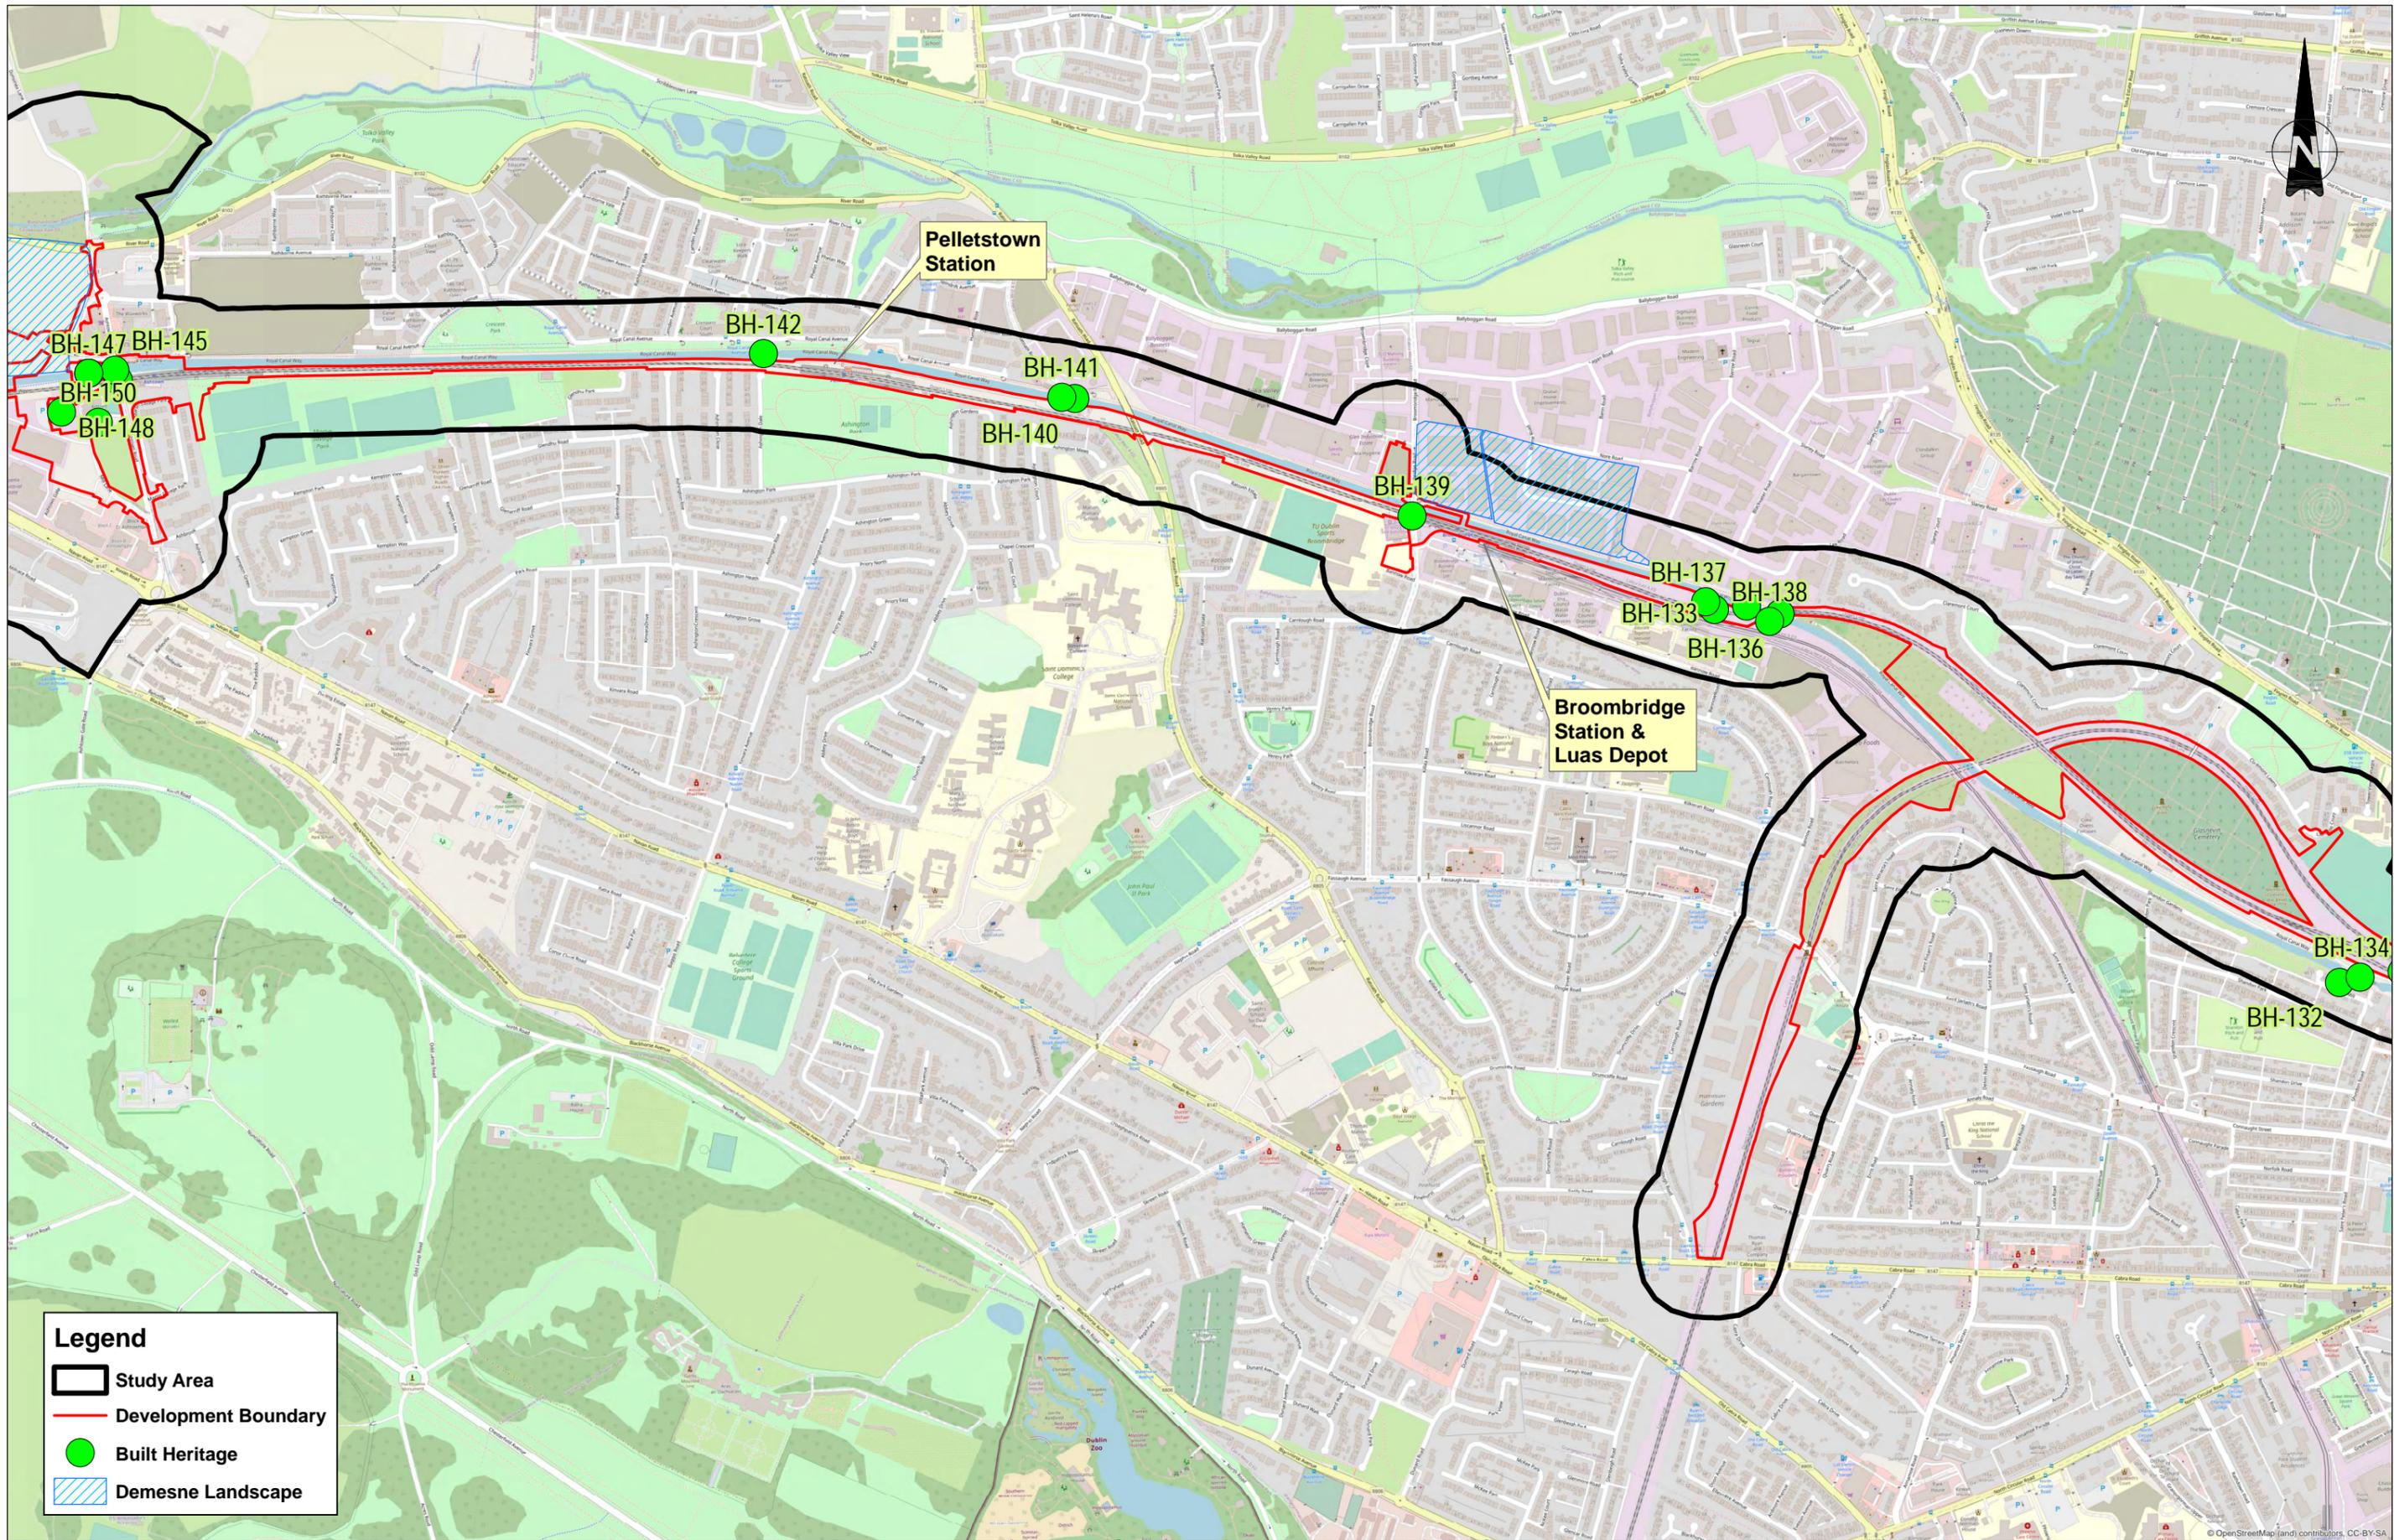

| | | | | | |
|------|----------|----------------|-------------|-------------|-------------|
| V 01 | May 2022 | PLANNING ISSUE | MMC | YB | FO'K |
| REV. | DATE | DESCRIPTION | PRODUCED BY | REVIEWED BY | APPROVED BY |

© Irish Rail (2021). This drawing is confidential and the copyright in it is owned by Irish Rail. This drawing must not be either loaned, copied or otherwise reproduced in whole or in part or used for any purpose without the prior permission of Irish Rail.
 © Ordnance Survey Ireland and Government of Ireland. All O.S. data used for plans are printed under "Copyright Ordnance Survey Ireland" Survey No. 0039721 (OSI Aerial Data or CSI Low Data) & Survey No. 2021058 (NMA, 1:50 (CSI Vector Data)).
 All elevations are in metres and relate to OSI Geoid Model (OSGM02) Mean. Height as defined by existing Project Control.
 All Co-ordinates are in Irish Transverse Mercator Grid (ITM) as defined by OSI active GPS station Tallaght College (TLLG).

Client
 Consultant

Tionscail Éireann
 Project Ireland
 2040

NTA
 Údarás Náisiúnta Iompair
 National Transport Authority

Iarnród Éireann
 Irish Rail

IDOM

ROD
 ROUGHAN & O'DONOVAN

Project


DART+
 West

Drawing Title
 ARCHITECTURAL HERITAGE FEATURES - SHEET 5

Scale:
 1:5,000 @ A1; 1:10,000 @ A3

Drawing Number | Project | Originator | Discipline | Location | Type | Role | Number | Phase
 MAY MDC ENV ROUT DR V 210005 D

Date: May 2022 | Job No: P/101086 | Status: F1 - Approved & Accepted | Rev: V 01 | Sheet: 5 of 15

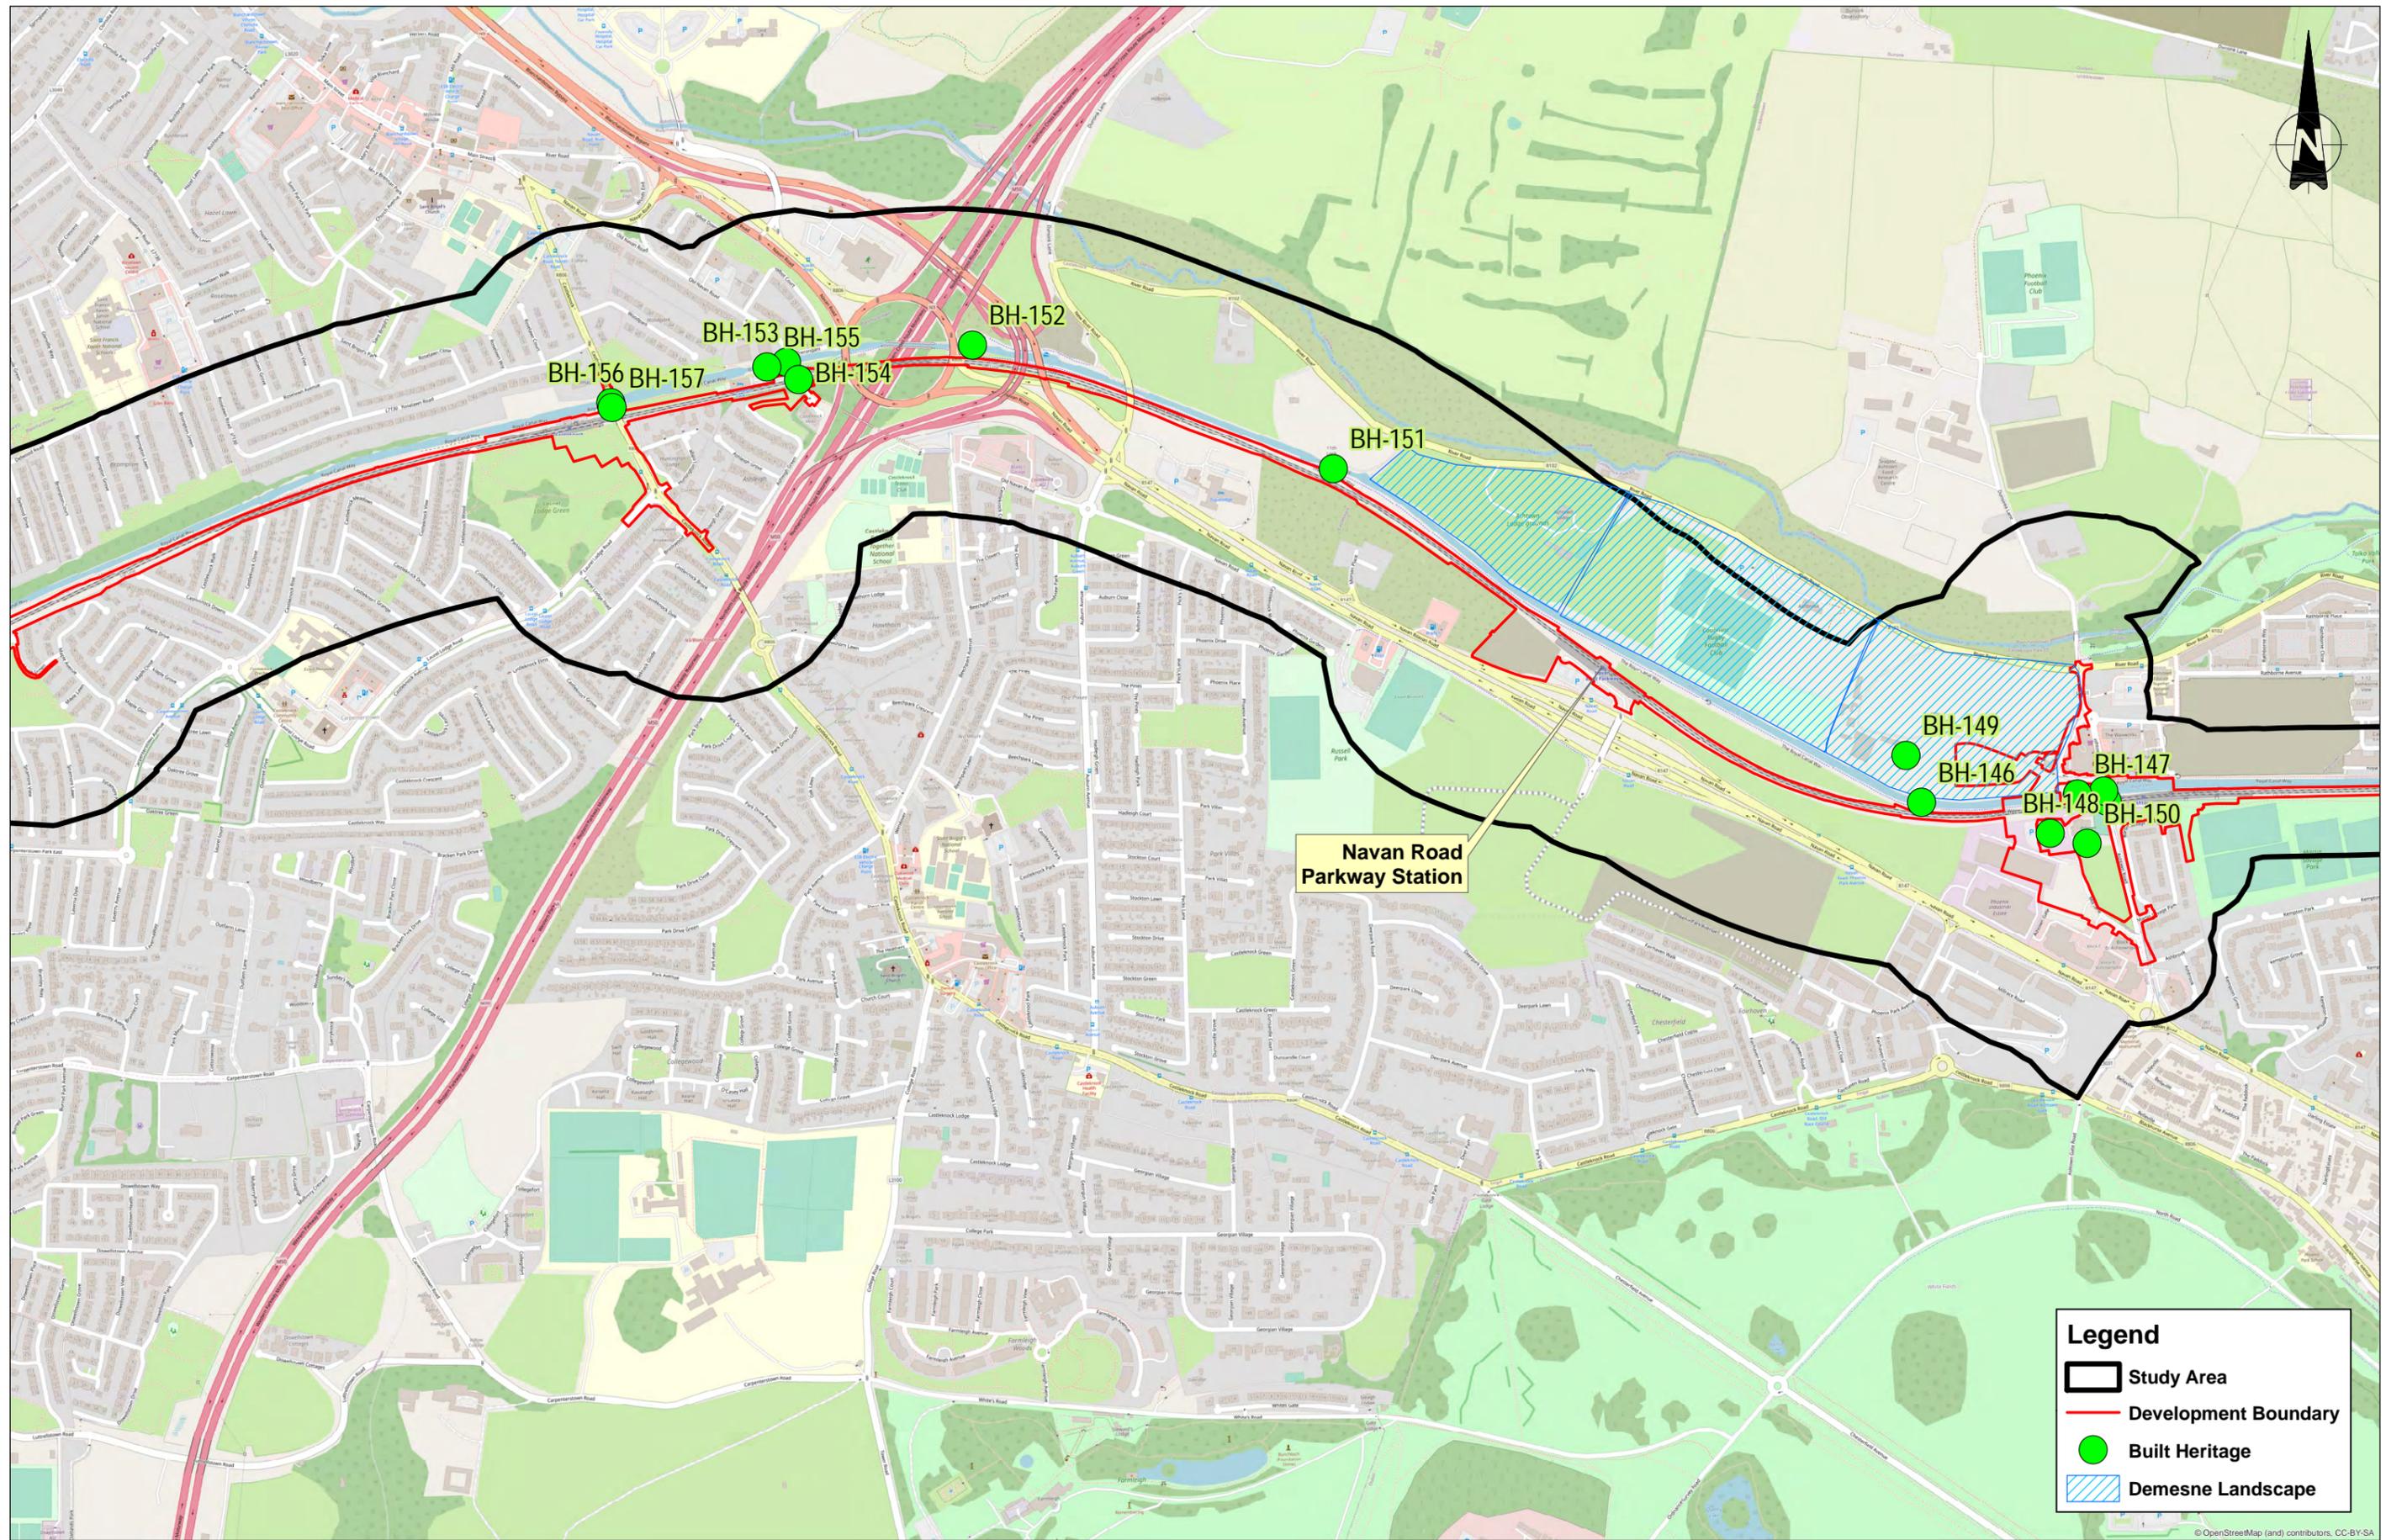

Legend

- Study Area
- Development Boundary
- Built Heritage
- Demesne Landscape

| | | | | | |
|------|----------|----------------|-------------|-------------|-------------|
| V 01 | May 2022 | PLANNING ISSUE | MMC | YB | FOK |
| REV. | DATE | DESCRIPTION | PRODUCED BY | REVIEWED BY | APPROVED BY |

© Irish Rail (2021). This drawing is confidential and the copyright in it is owned by Irish Rail. This drawing must not be either loaned, copied or otherwise reproduced in whole or in part or used for any purpose without the prior permission of Irish Rail.
 © Ordnance Survey Ireland and Government of Ireland. All O.S. data used for plans are printed under "Copyright Ordnance Survey Ireland" Survey No. 0039721 (OS Aerial Data or OS Lidar Data) & Survey No. 2021036, NMA, 190 (OS Vector Data).
 All elevations are in metres and relate to OS Grid Model (OSGM02). Main Heads as defined by existing Project Control.
 All Co-ordinates are in Irish Transverse Mercator Grid (ITM) as defined by OSi active GPS station Tallaght College (TLLG).

Client

Tionscadal Éireann
Project Ireland
2040

NTA
Údarás Náisiúnta Iompair
National Transport Authority

larnród Éireann
Irish Rail

Consultant

IDOM

G3

PROD

ROUGHAN & O'DONOVAN

Project

DART+
West


Drawing Title

ARCHITECTURAL HERITAGE FEATURES - SHEET 6

Scale:
1:5,000 @ A1; 1:10,000 @ A3

Drawing Number | Project | Originator | Discipline | Location | Type | Role | Number | Phase
MAY | MDC | ENV | ROUT | DR | V | 210006 | D

Date: May 2022 | Job No: P/101086 | Status: F1 - Approved & Accepted | Rev: V 01 | Sheet: 6 of 15

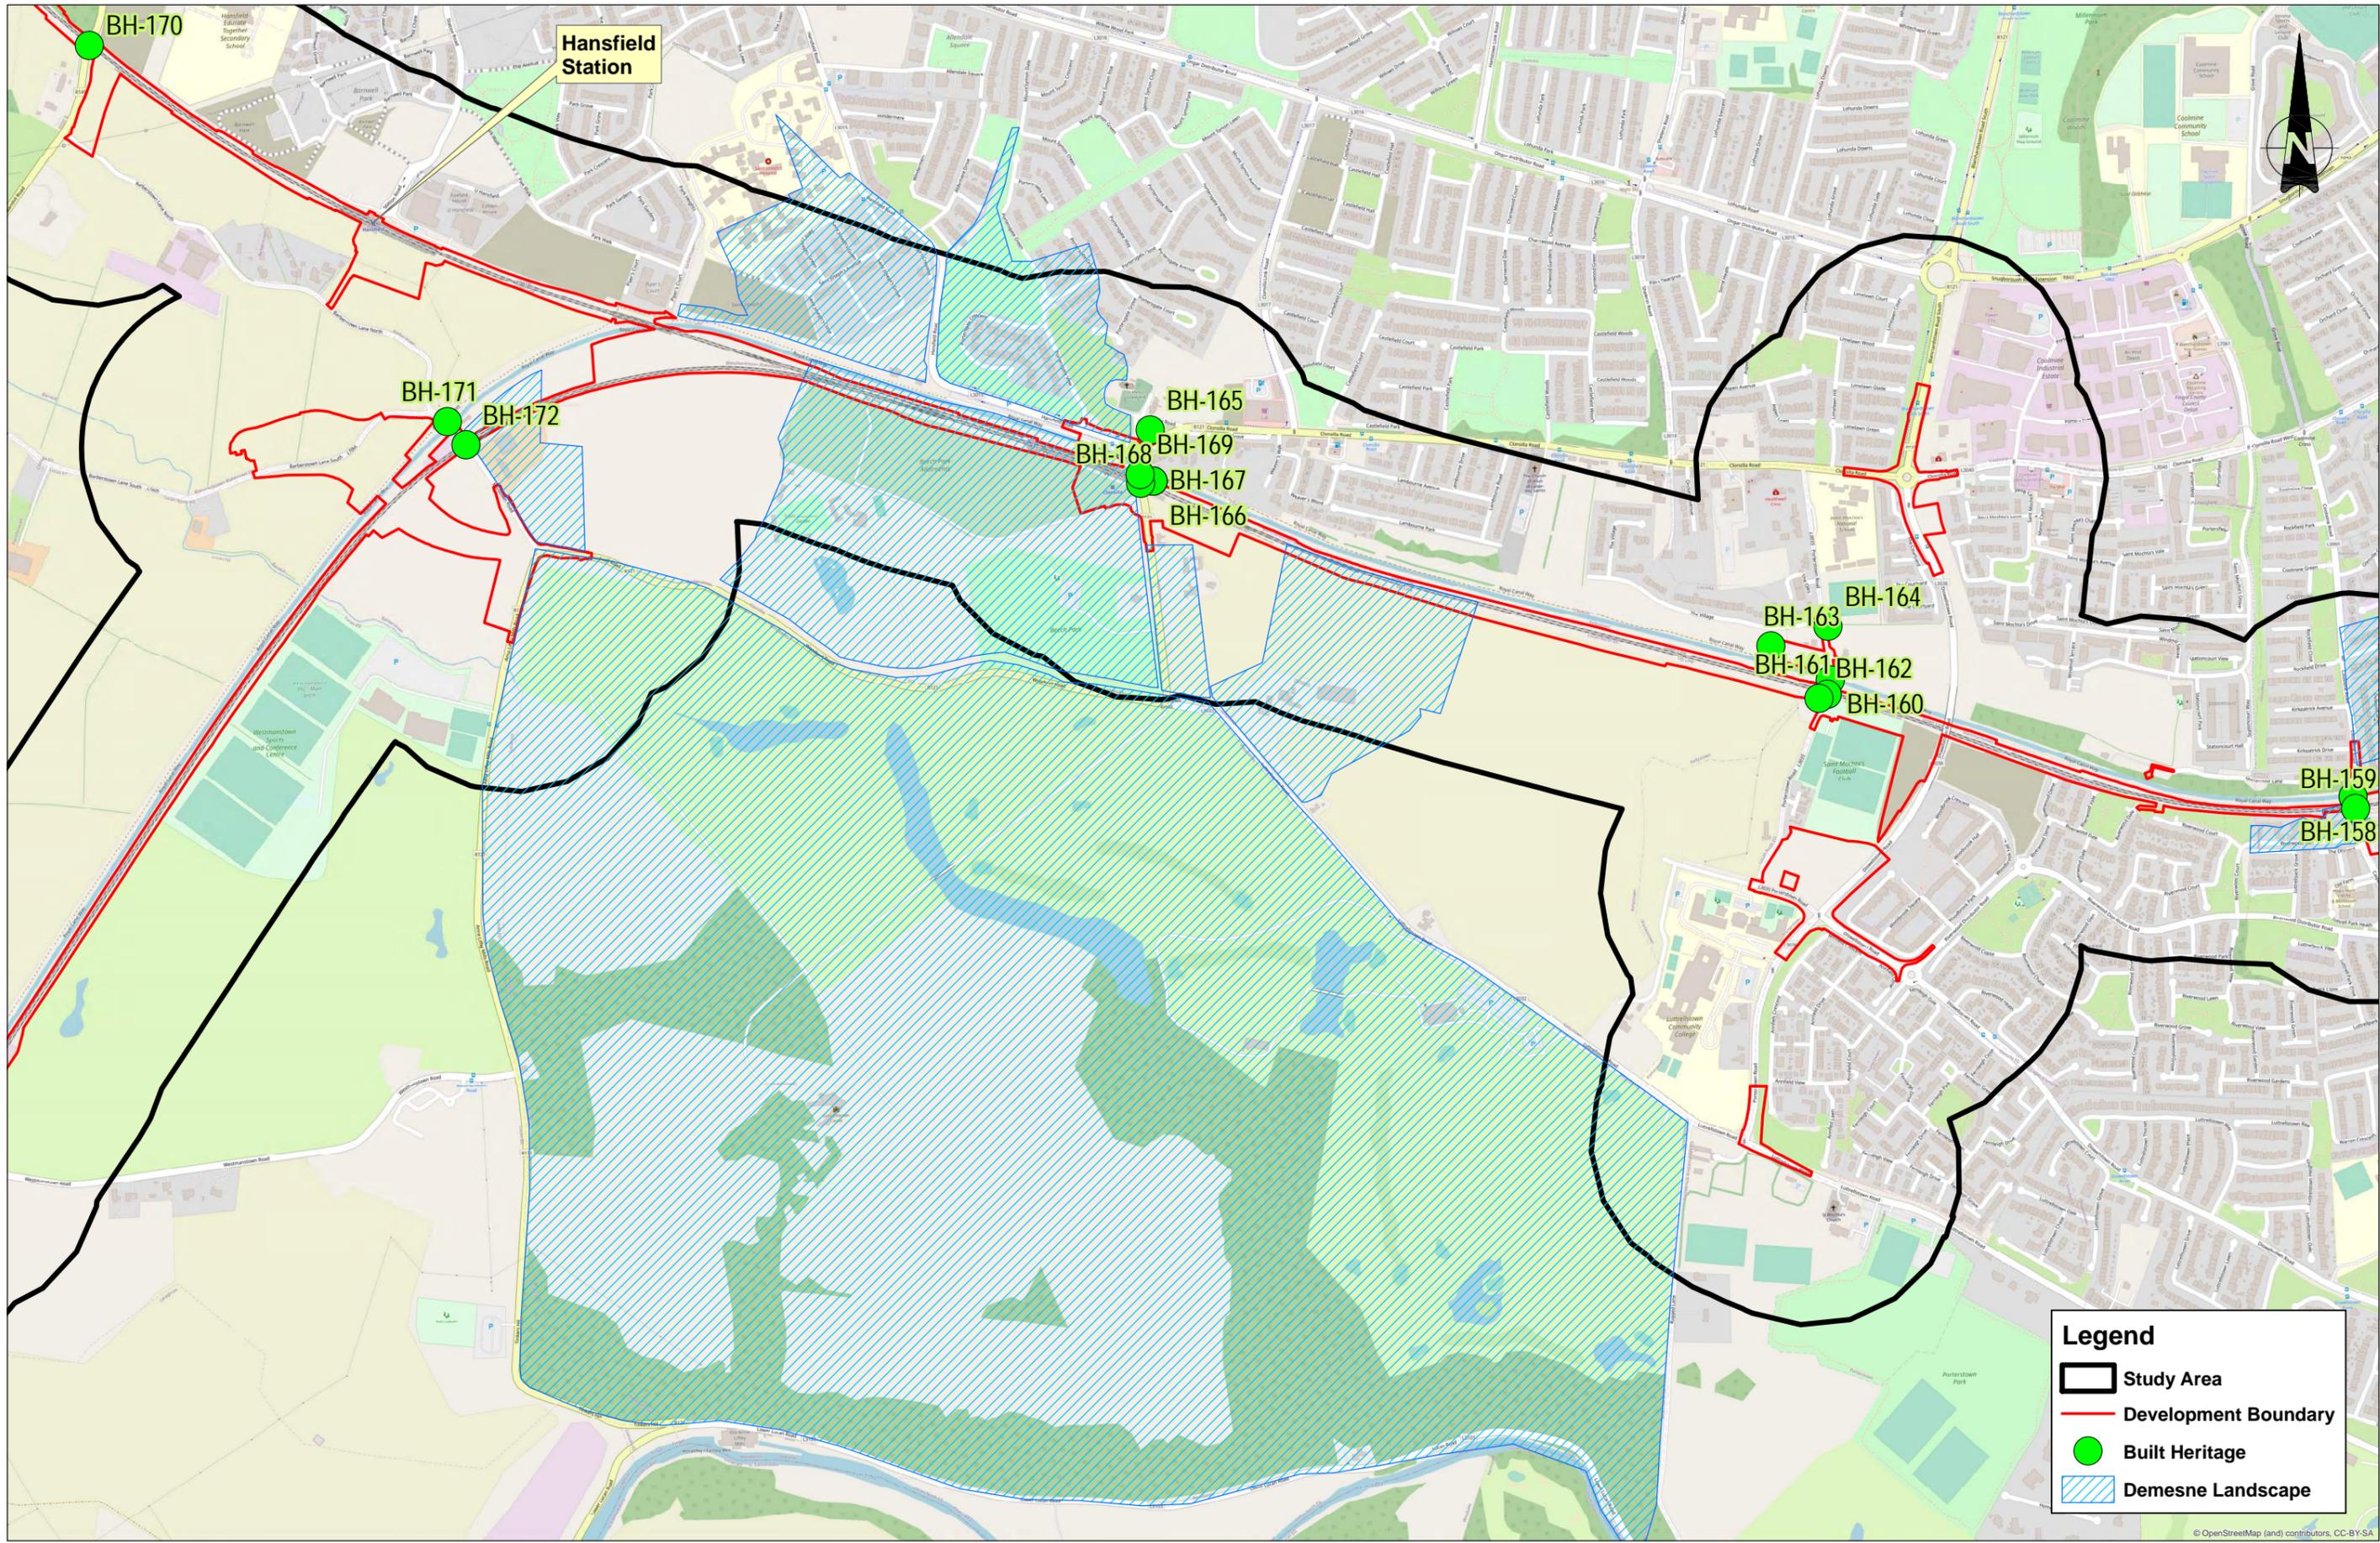

Legend

- Study Area
- Development Boundary
- Built Heritage
- Demesne Landscape

| | | | | | |
|-------------------------------------|----------|----------------|----|----|------|
| REV. | DATE | DESCRIPTION | MM | YB | FO/K |
| V 01 | May 2022 | PLANNING ISSUE | | | |
| PRODUCED BY REVIEWED BY APPROVED BY | | | | | |

Client

Tionscadal Éireann Project Ireland 2040

NTA Órdán Náisiúnta Iompair Náisiúnta Transport Authority

larród Éireann Irish Rail

Consultant

IDOM

G3

PROD RUGHAN & O'DONOVAN

Project

DART+ West

Drawing Title

ARCHITECTURAL HERITAGE FEATURES - SHEET 7

Scale: 1:5,000 @ A1; 1:10,000 @ A3

Drawing Number | Project | Originator | Discipline | Location | Type | Role | Number | Phase

MAY | MDC | ENV | ROUT | DR | V | 210007 | D


Date: May 2022 | Job No: P/101086 | Status: F1 - Approved & Accepted | Rev: V 01 | Sheet: 7 of 15

© Irish Rail (2021). This drawing is confidential and the copyright in it is owned by Irish Rail. This drawing must not be either loaned, copied or otherwise reproduced in whole or in part or used for any purpose without the prior permission of Irish Rail.

© Ordnance Survey Ireland and Government of Ireland. All O.S. data used for plans are printed under "Copyright Ordnance Survey Ireland" Survey No. 0039721 (OSI Aerial Data or OSI Laser Data) & Survey No. 2021/081, NMA, 190 (OSI Vector Data).

All elevations are in metres and relate to OSI Geoid Model (OSGM02) Mean Head as defined by existing Project Control.

All Co-ordinates are in Irish Transverse Mercator Grid (ITM) as defined by OSI active GPS station Tallaght College (TLLG).

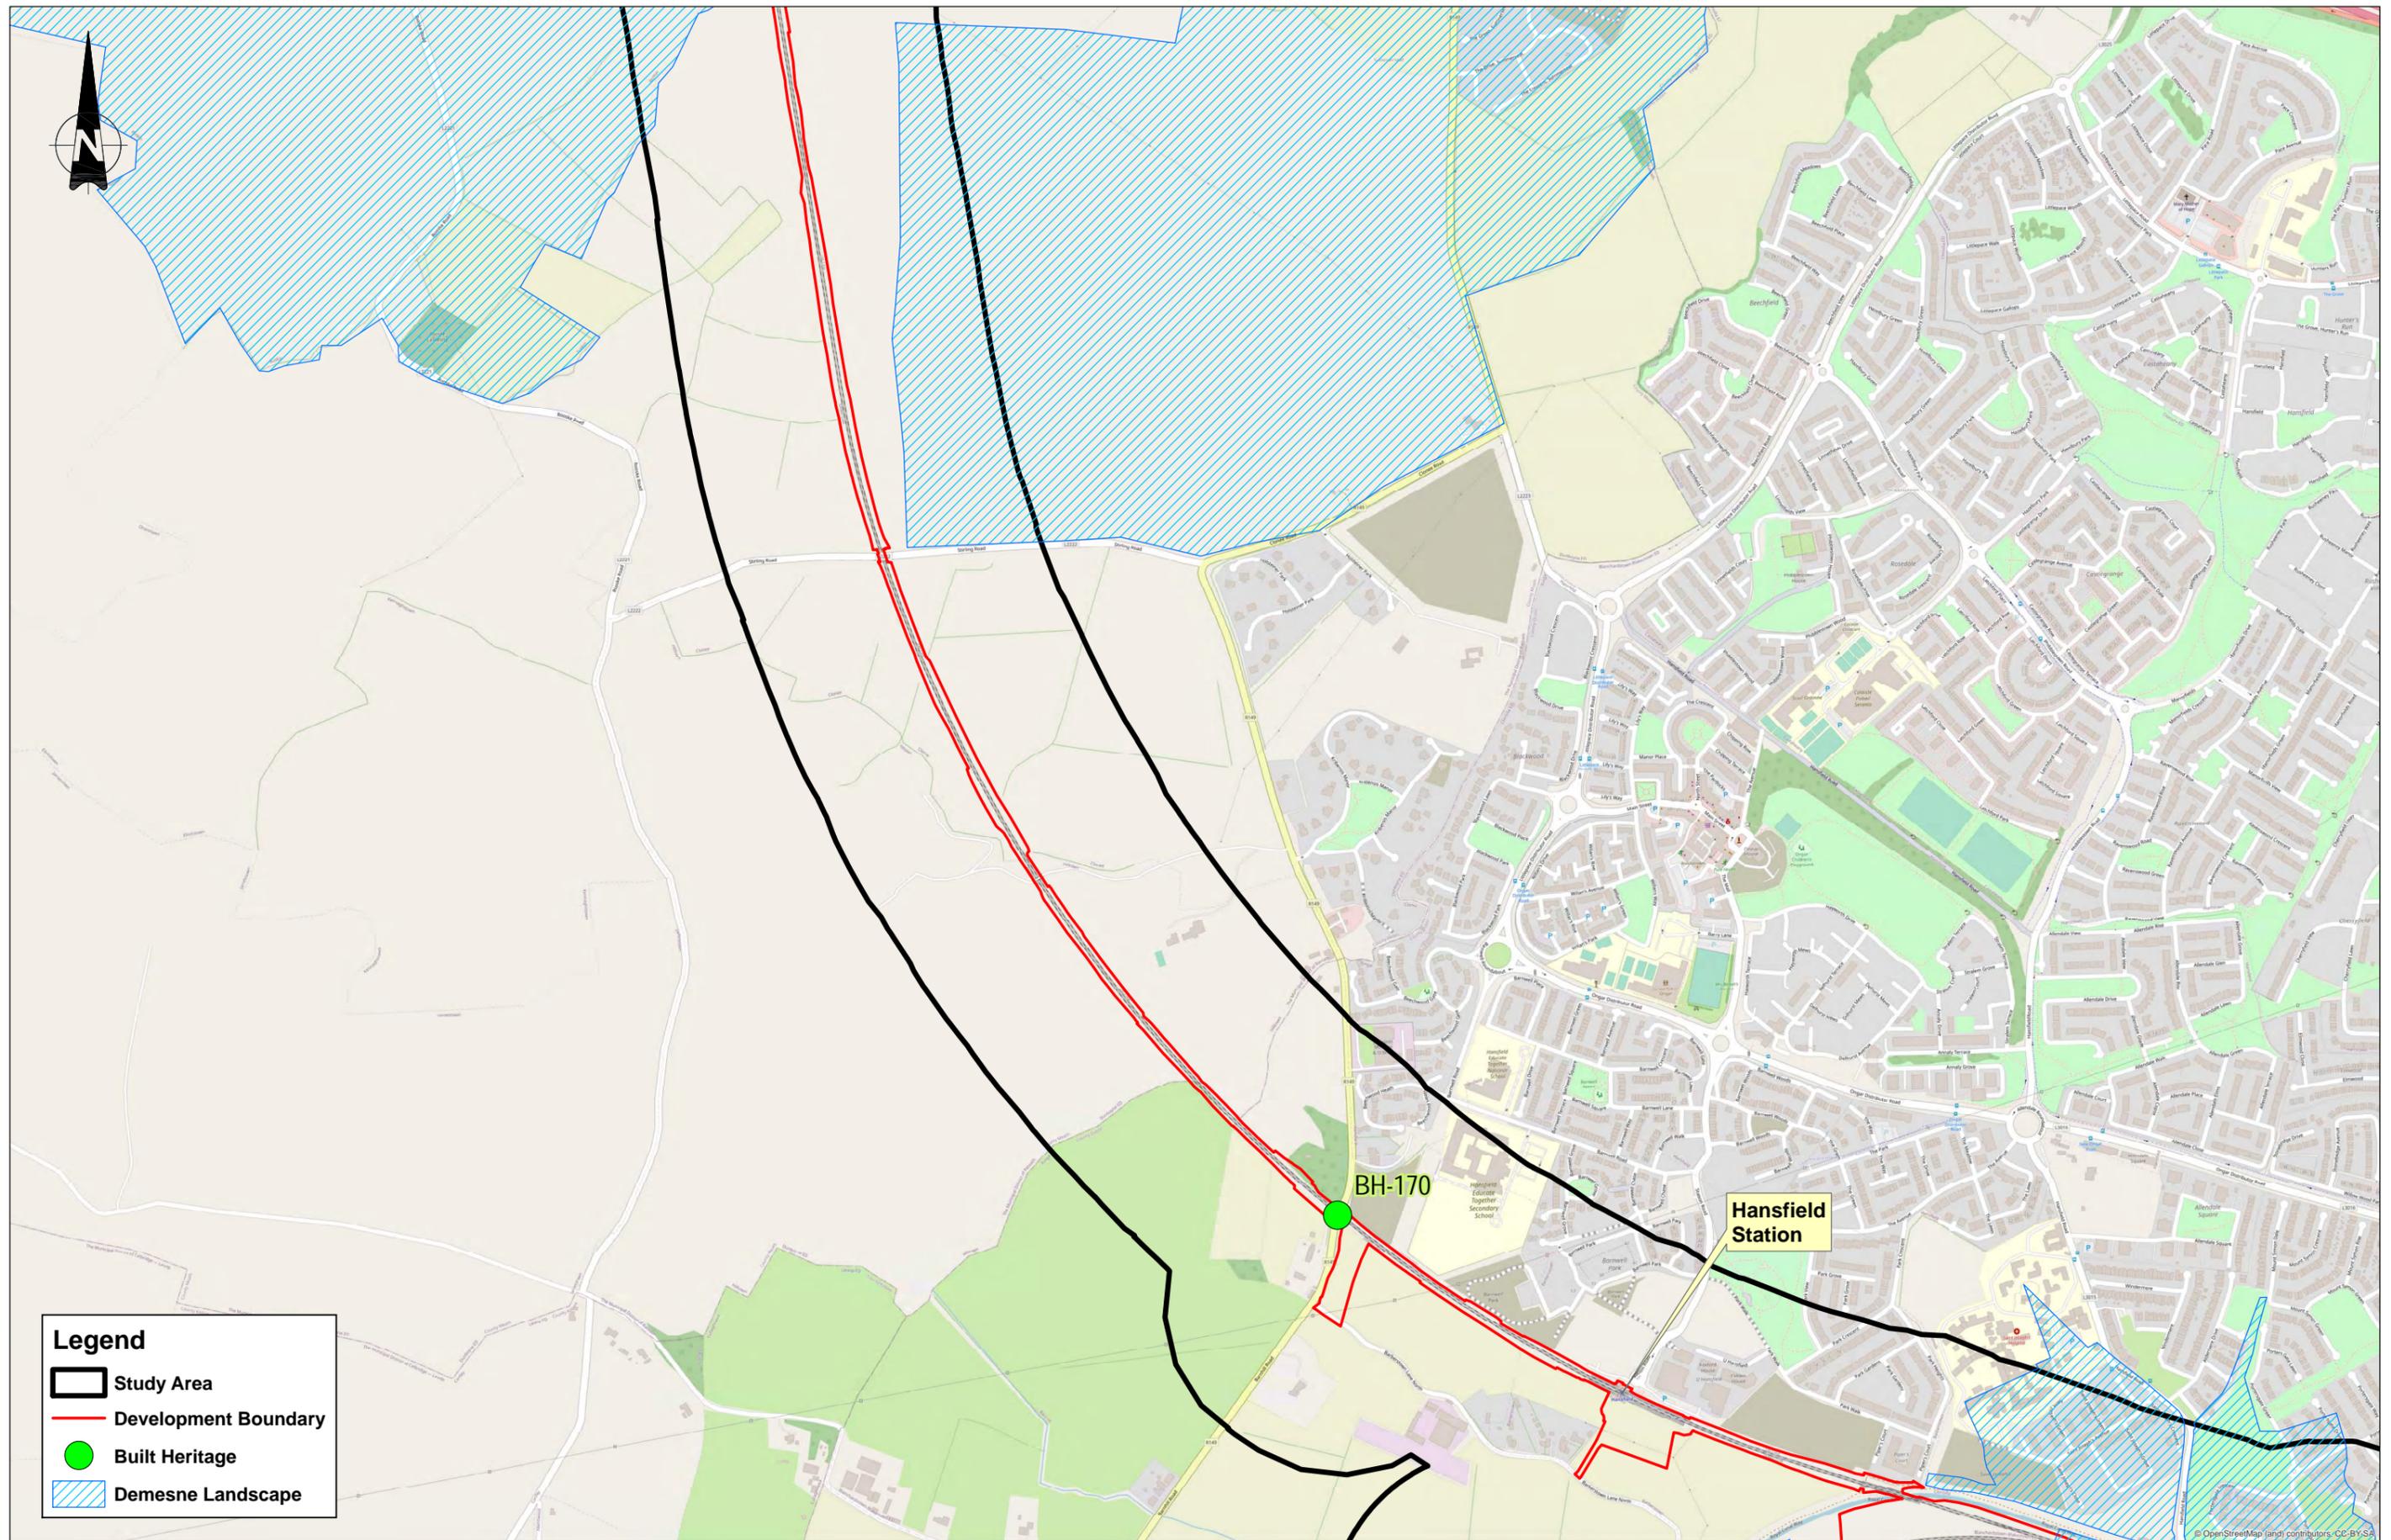

Legend

- Study Area
- Development Boundary
- Built Heritage
- Demesne Landscape

| | | | | | |
|------|----------|----------------|-------------|-------------|-------------|
| V 01 | May 2022 | PLANNING ISSUE | MMC | YB | FO'K |
| REV. | DATE | DESCRIPTION | PRODUCED BY | REVIEWED BY | APPROVED BY |

© Irish Rail (2021). This drawing is confidential and the copyright in it is owned by Irish Rail. This drawing must not be either loaned, copied or otherwise reproduced in whole or in part or used for any purpose without the prior permission of Irish Rail.
 © Ordnance Survey Ireland and Government of Ireland. All O.S. data used for plans are printed under "Copyright Ordnance Survey Ireland" Survey No. 0039721 (OSi Aerial Data or OSi Lint Data) & Survey No. 2021058, NIMA, 190 (OSi Vector Data).
 All elevations are in metres and relate to OSi Geoid Model (OSiGM02) Mean. Head as defined by existing Project Control.
 All Co-ordinates are in Irish Transverse Mercator Grid (ITM) as defined by OSi active GPS station Tallaght College (TLLG).

Client

Consultant


Project

Drawing Title

ARCHITECTURAL HERITAGE FEATURES - SHEET 8

Scale:
 1:5,000 @ A1; 1:10,000 @ A3

| | | | | | | | | |
|----------------|------------------|----------------------------------|------------|----------------|------|--------|--------|-------|
| Drawing Number | Project | Originator | Discipline | Location | Type | Role | Number | Phase |
| MAY | MDC | ENV | ROUT | DR | V | 210008 | D | |
| Date: May 2022 | Job No: P/101086 | Status: F1 - Approved & Accepted | Rev: V 01 | Sheet: 8 of 15 | | | | |

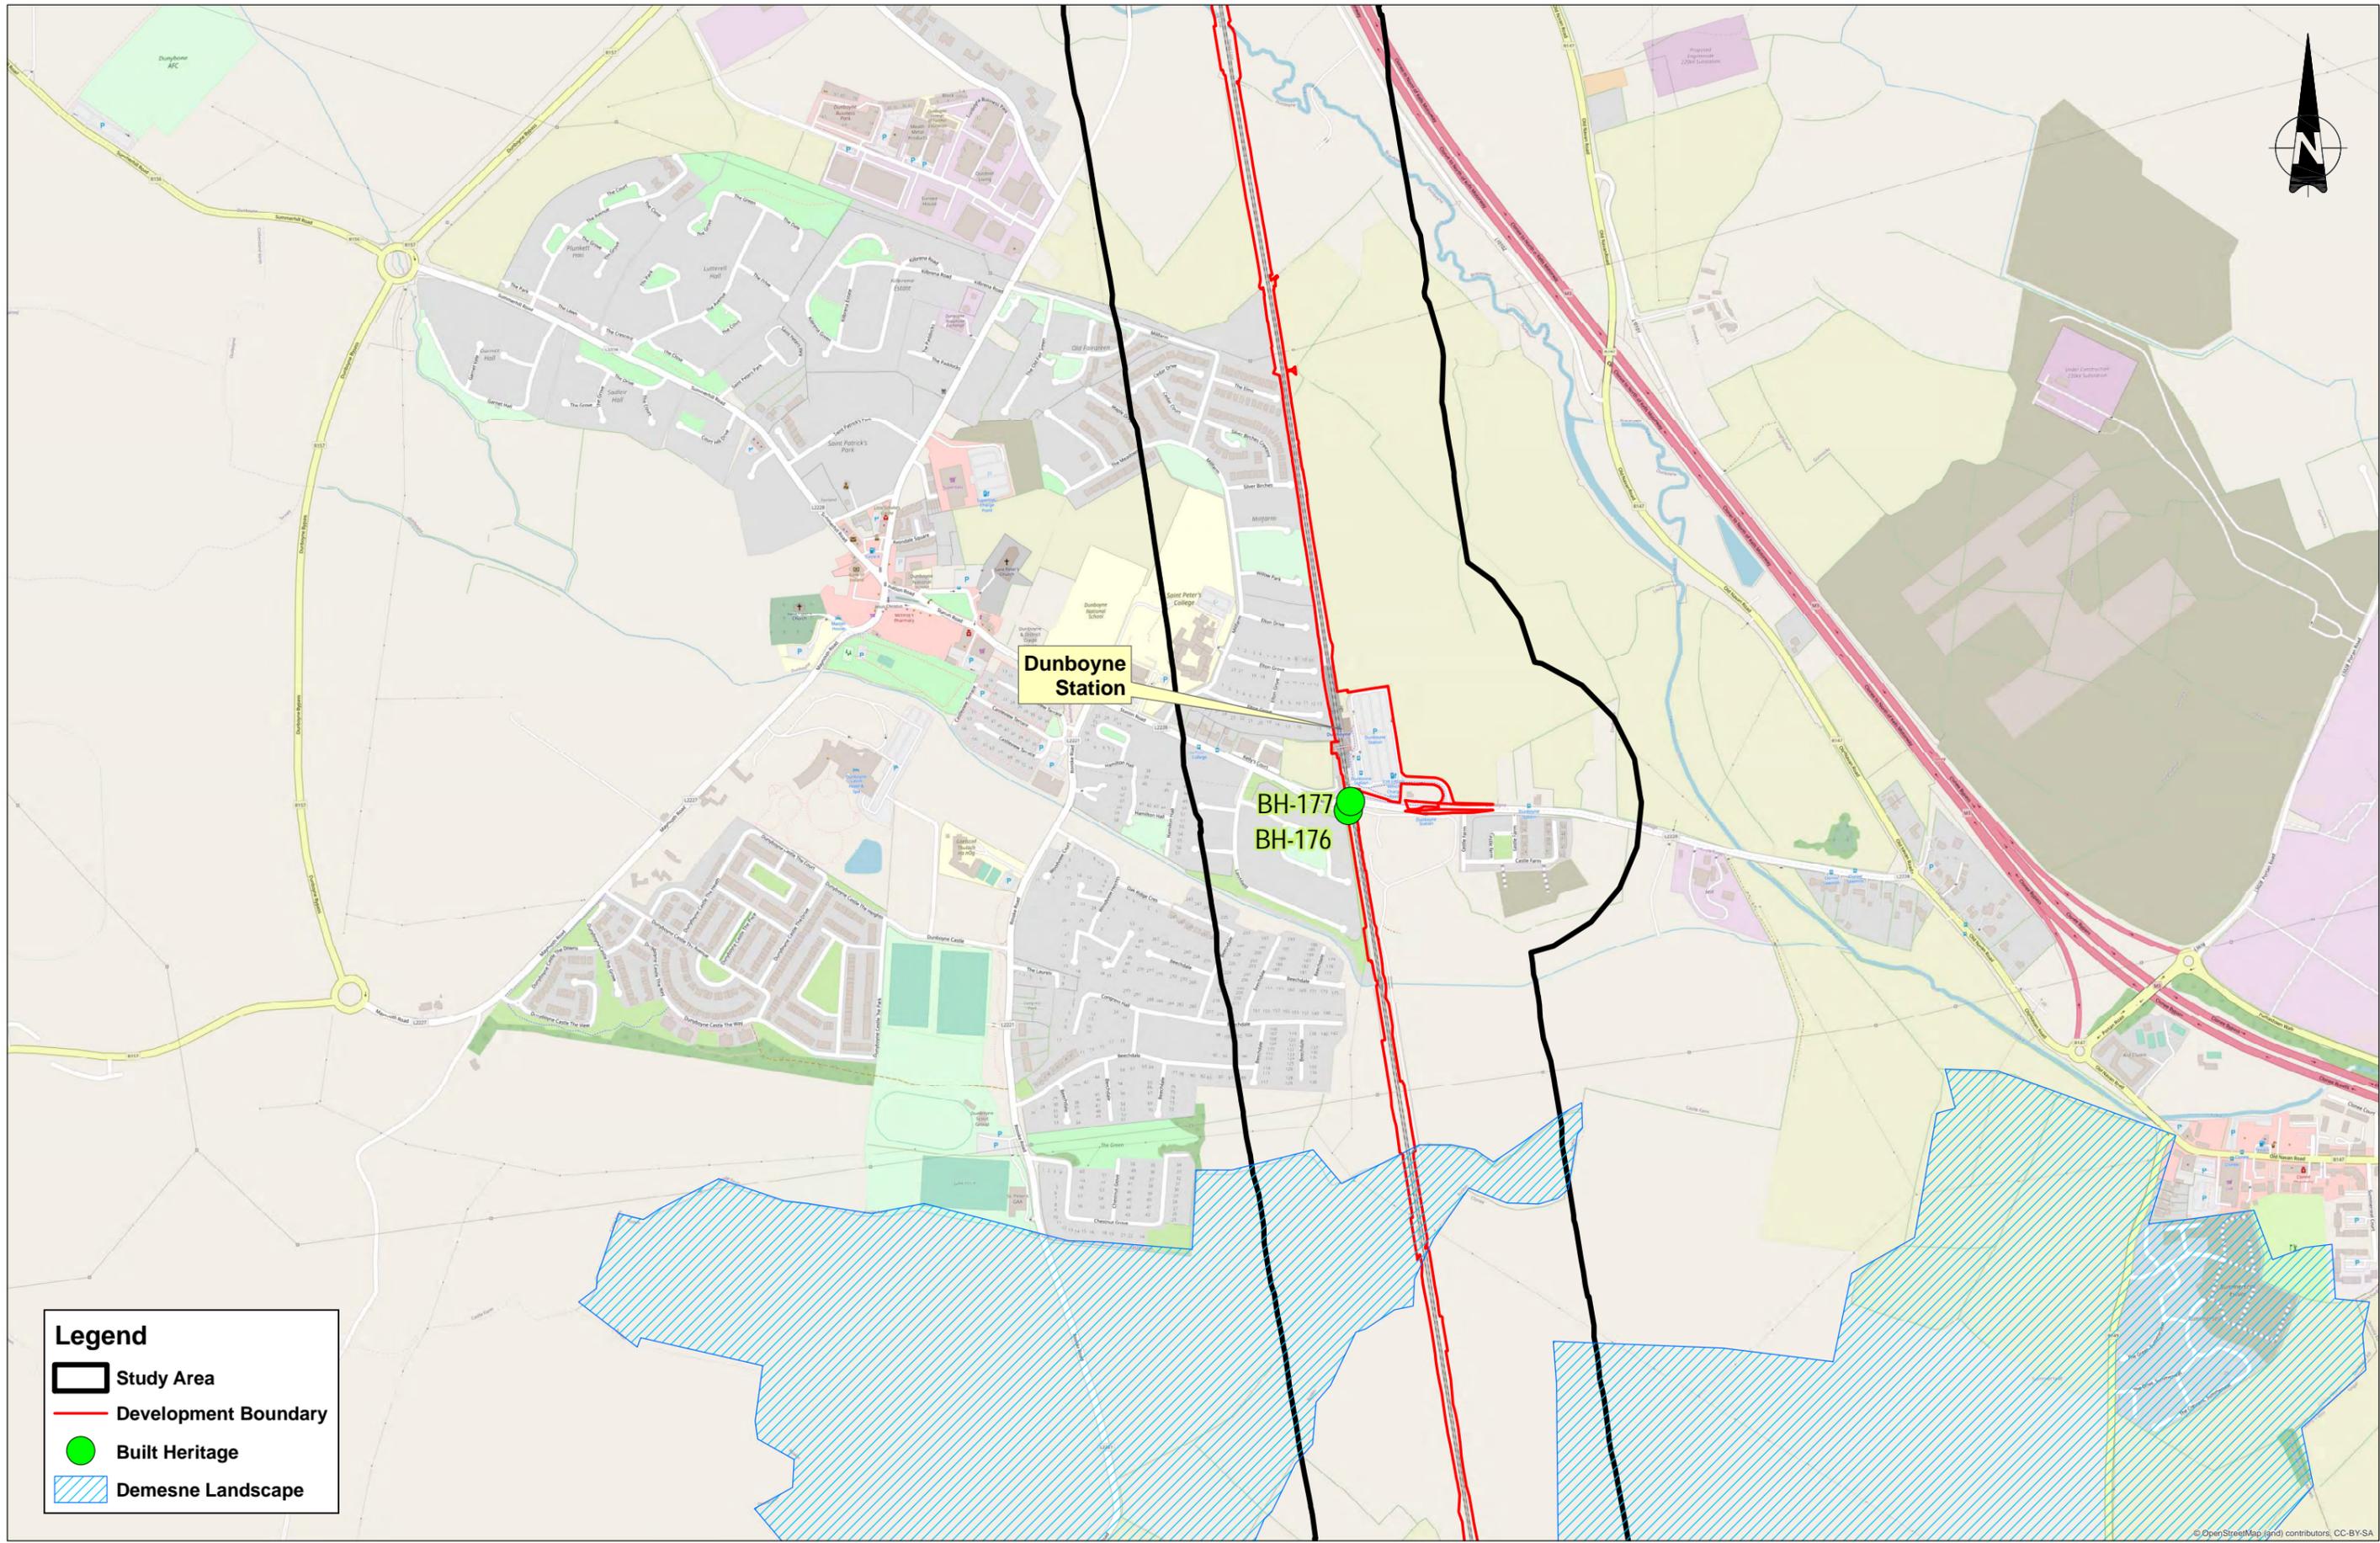

Legend

- Study Area
- Development Boundary
- Built Heritage
- Demesne Landscape

| | | | | | |
|------|----------|----------------|-------------|-------------|-------------|
| REV. | DATE | DESCRIPTION | PRODUCED BY | REVIEWED BY | APPROVED BY |
| V 01 | May 2022 | PLANNING ISSUE | MMC | YB | FO'K |

© Irish Rail (2021). This drawing is confidential and the copyright in it is owned by Irish Rail. This drawing must not be either loaned, copied or otherwise reproduced in whole or in part or used for any purpose without the prior permission of Irish Rail.
 © Ordnance Survey Ireland and Government of Ireland. All O.S. data used for plans are printed under "Copyright Ordnance Survey Ireland" Survey No. 0039721 (OSI Aerial Data or OS Vector Data) & Survey No. 2021/081, NMA, 180 (OSI Vector Data).
 All elevations are in metres and relate to OSI Geoid Model (OSGM02) Mean: Mean as defined by existing Project Control.
 All Co-ordinates are in Irish Transverse Mercator Grid (ITM) as defined by OSI active GPS station Tallaght College (TLG).

Client

Tionscadal Éireann
Project Ireland
2040

NTA
Oideas Náisiúnta Iompar
National Transport Authority

lanróid Éireann
Irish Rail

Consultant

IDOM

G3

ROD
RÓDHAUN & O'DONOVAN

Project

DART+
West

Drawing Title

ARCHITECTURAL HERITAGE FEATURES - SHEET 9


Scale:
1:5,000 @ A1; 1:10,000 @ A3

Drawing Number | Project | Originator | Discipline | Location | Type | Role | Number | Phase
MAY | MDC | ENV | ROUT | DR | V | 210009 | D

Date: May 2022 | Job No: P/101086 | Status: F1 - Approved & Accepted | Rev: V 01 | Sheet: 9 of 15

Legend

- Study Area
- Development Boundary
- Built Heritage
- Demesne Landscape

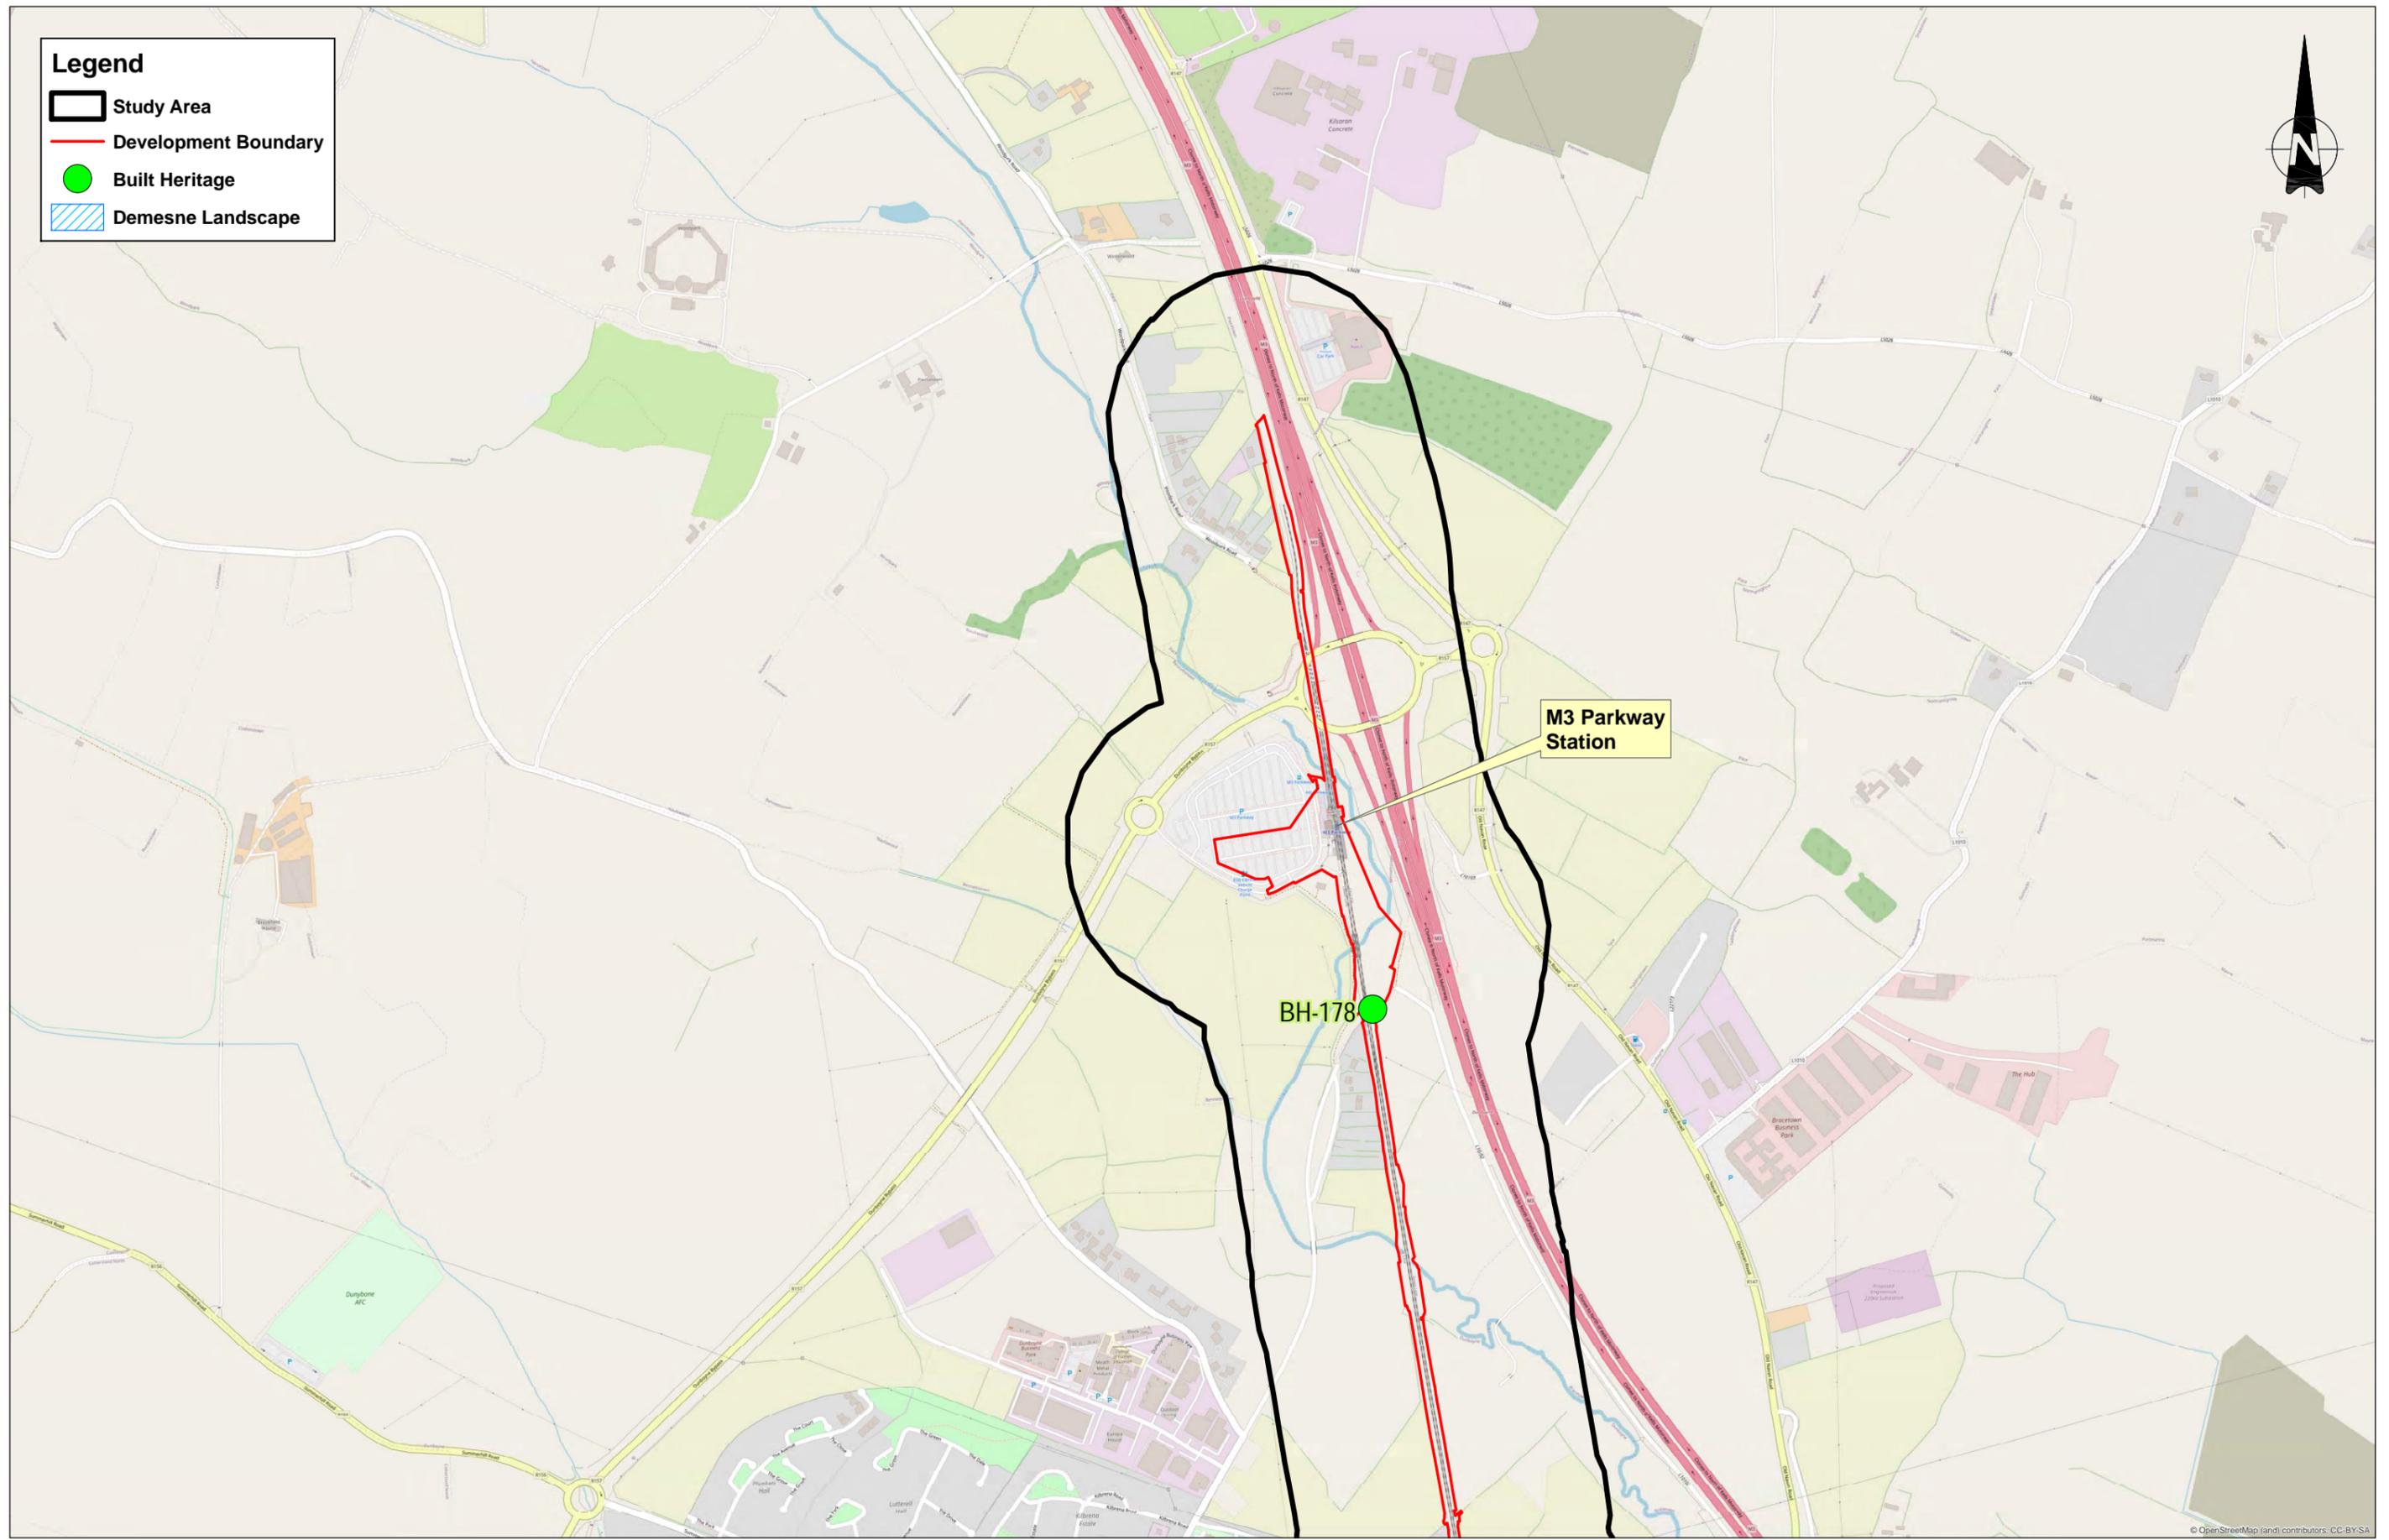

| | | | | | |
|------|----------|----------------|-------------|-------------|-------------|
| REV. | DATE | DESCRIPTION | PRODUCED BY | REVIEWED BY | APPROVED BY |
| V 01 | May 2022 | PLANNING ISSUE | MMC | YB | FO'K |

© Irish Rail (2021). This drawing is confidential and the copyright in it is owned by Irish Rail. This drawing must not be either loaned, copied or otherwise reproduced in whole or in part or used for any purpose without the prior permission of Irish Rail.
 © Ordnance Survey Ireland and Government of Ireland. All O.S. data used for plans are printed under "Copyright Ordnance Survey Ireland" Survey No. 0039721 (OSI Aerial Data or OSi Laser Data) & Survey No. 2021058, NMA, 190 (OSi Vector Data).
 All elevations are in metres and relate to OSi Geoid Model (OSGM02). Main: Head as defined by existing Project Control.
 All Co-ordinates are in Irish Transverse Mercator Grid (TM) as defined by OSi active GPS station Tallaght College (TLLG).

Client



Consultant




Project




Drawing Title

ARCHITECTURAL HERITAGE FEATURES - SHEET 10

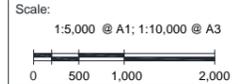

| | | | | | | | | |
|----------------|----------|------------|------------|----------|--------------------------|--------|--------|-----------------|
| Drawing Number | Project | Originator | Discipline | Location | Type | Role | Number | Phase |
| MAY | MDC | ENV | ROUT | DR | V | 210010 | D | |
| Date: | May 2022 | Job No: | P/101086 | Status: | F1 - Approved & Accepted | Rev: | V 01 | Sheet: 10 of 15 |

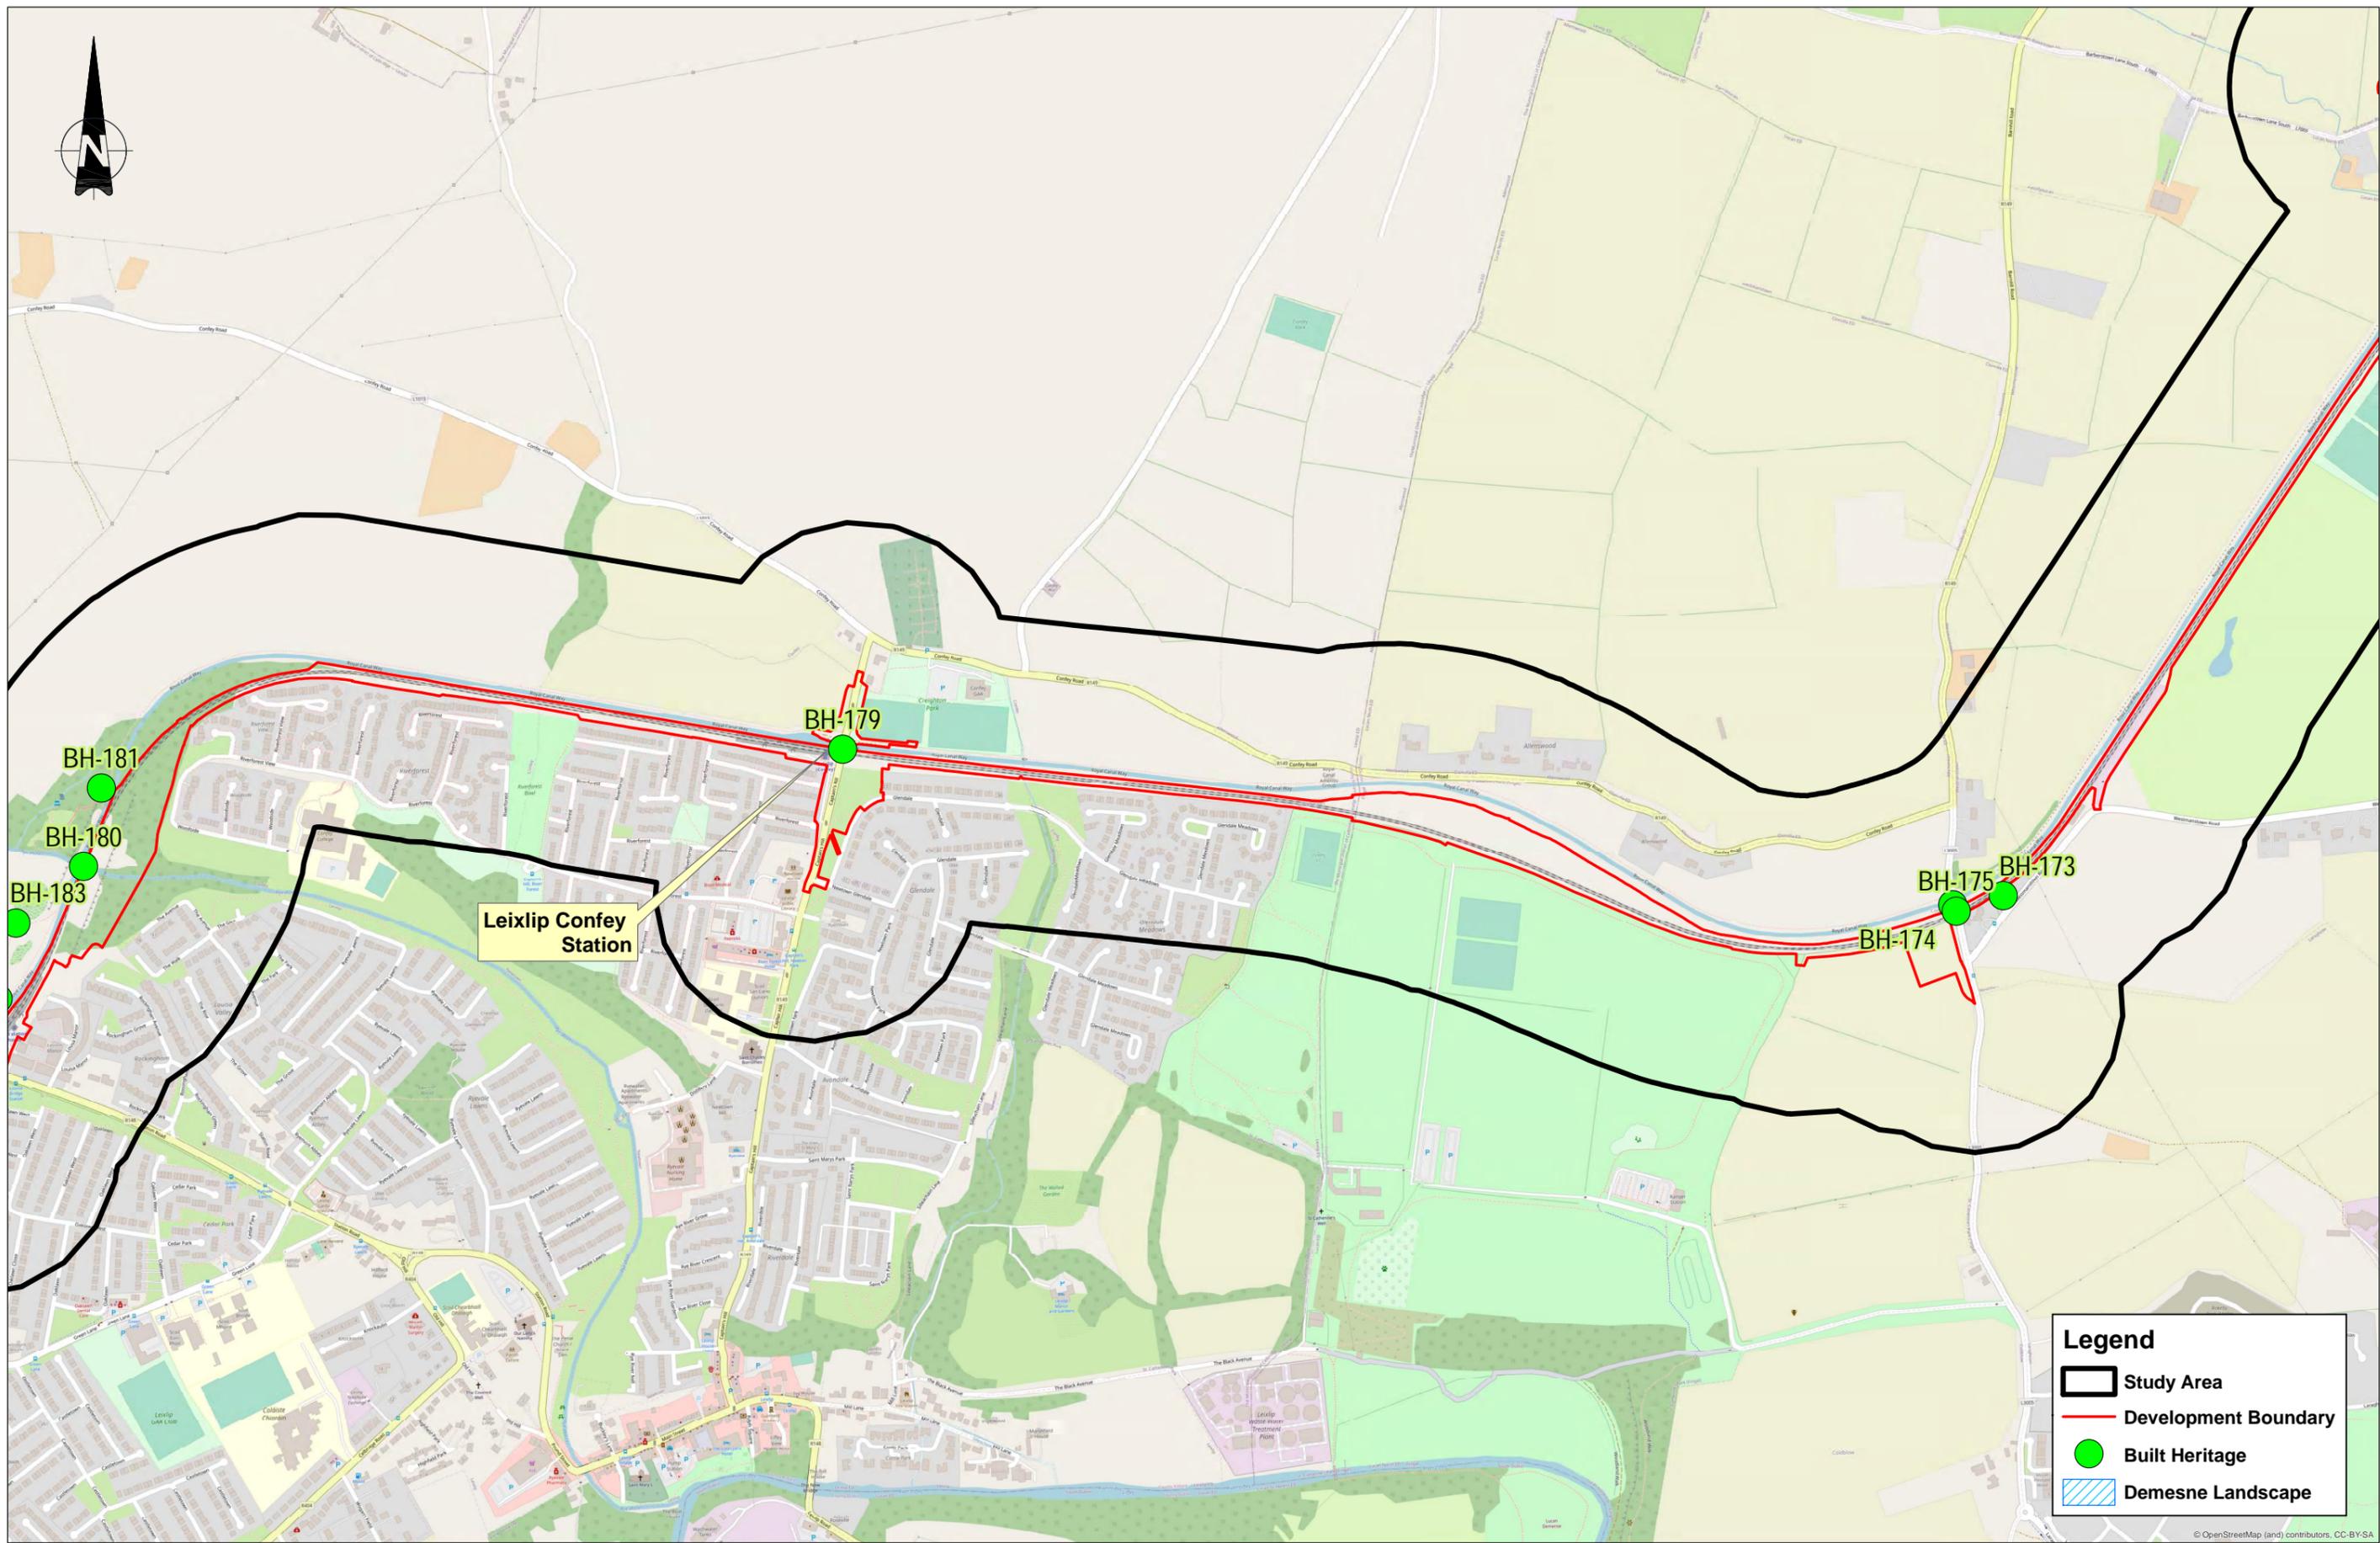

Legend

- Study Area
- Development Boundary
- Built Heritage
- Demesne Landscape

© OpenStreetMap (and) contributors, CC-BY-SA

| | | | | | |
|------|----------|----------------|-------------|-------------|-------------|
| V 01 | May 2022 | PLANNING ISSUE | MMC | YB | FOK |
| REV. | DATE | DESCRIPTION | PRODUCED BY | REVIEWED BY | APPROVED BY |

© Irish Rail (2021). This drawing is confidential and the copyright in it is owned by Irish Rail. This drawing must not be either loaned, copied or otherwise reproduced in whole or in part or used for any purpose without the prior permission of Irish Rail.
 © Ordnance Survey Ireland and Government of Ireland. All O.S. data used for plans are printed under "Copyright Ordnance Survey Ireland".
 Survey No. 0029721 (OSI Aerial Data or OSI Lidar Data) & Survey No. 2021/051, JMA, 180 (OSI Vector Data).
 All elevations are in metres and relate to OSI Geoid Model (OSGM02) Mean Head as defined by existing Project Control.
 All Co-ordinates are in Irish Transverse Mercator Grid (ITM) as defined by OSI active GPS station Tallaght College (TLG).

Client

Consultant

Project


Drawing Title

ARCHITECTURAL HERITAGE FEATURES - SHEET 11

Scale: 1:5,000 @ A1; 1:10,000 @ A3

| | | | | | | | | |
|----------------|---------|------------|------------|----------|------|--------|--------|-------|
| Drawing Number | Project | Originator | Discipline | Location | Type | Role | Number | Phase |
| MAY | MDC | ENV | ROUT | DR | V | 210011 | D | |

| | | | | |
|----------|----------|--------------------------|------|----------|
| Date: | Job No: | Status: | Rev: | Sheet: |
| May 2022 | P/101086 | F1 - Approved & Accepted | V 01 | 11 of 15 |

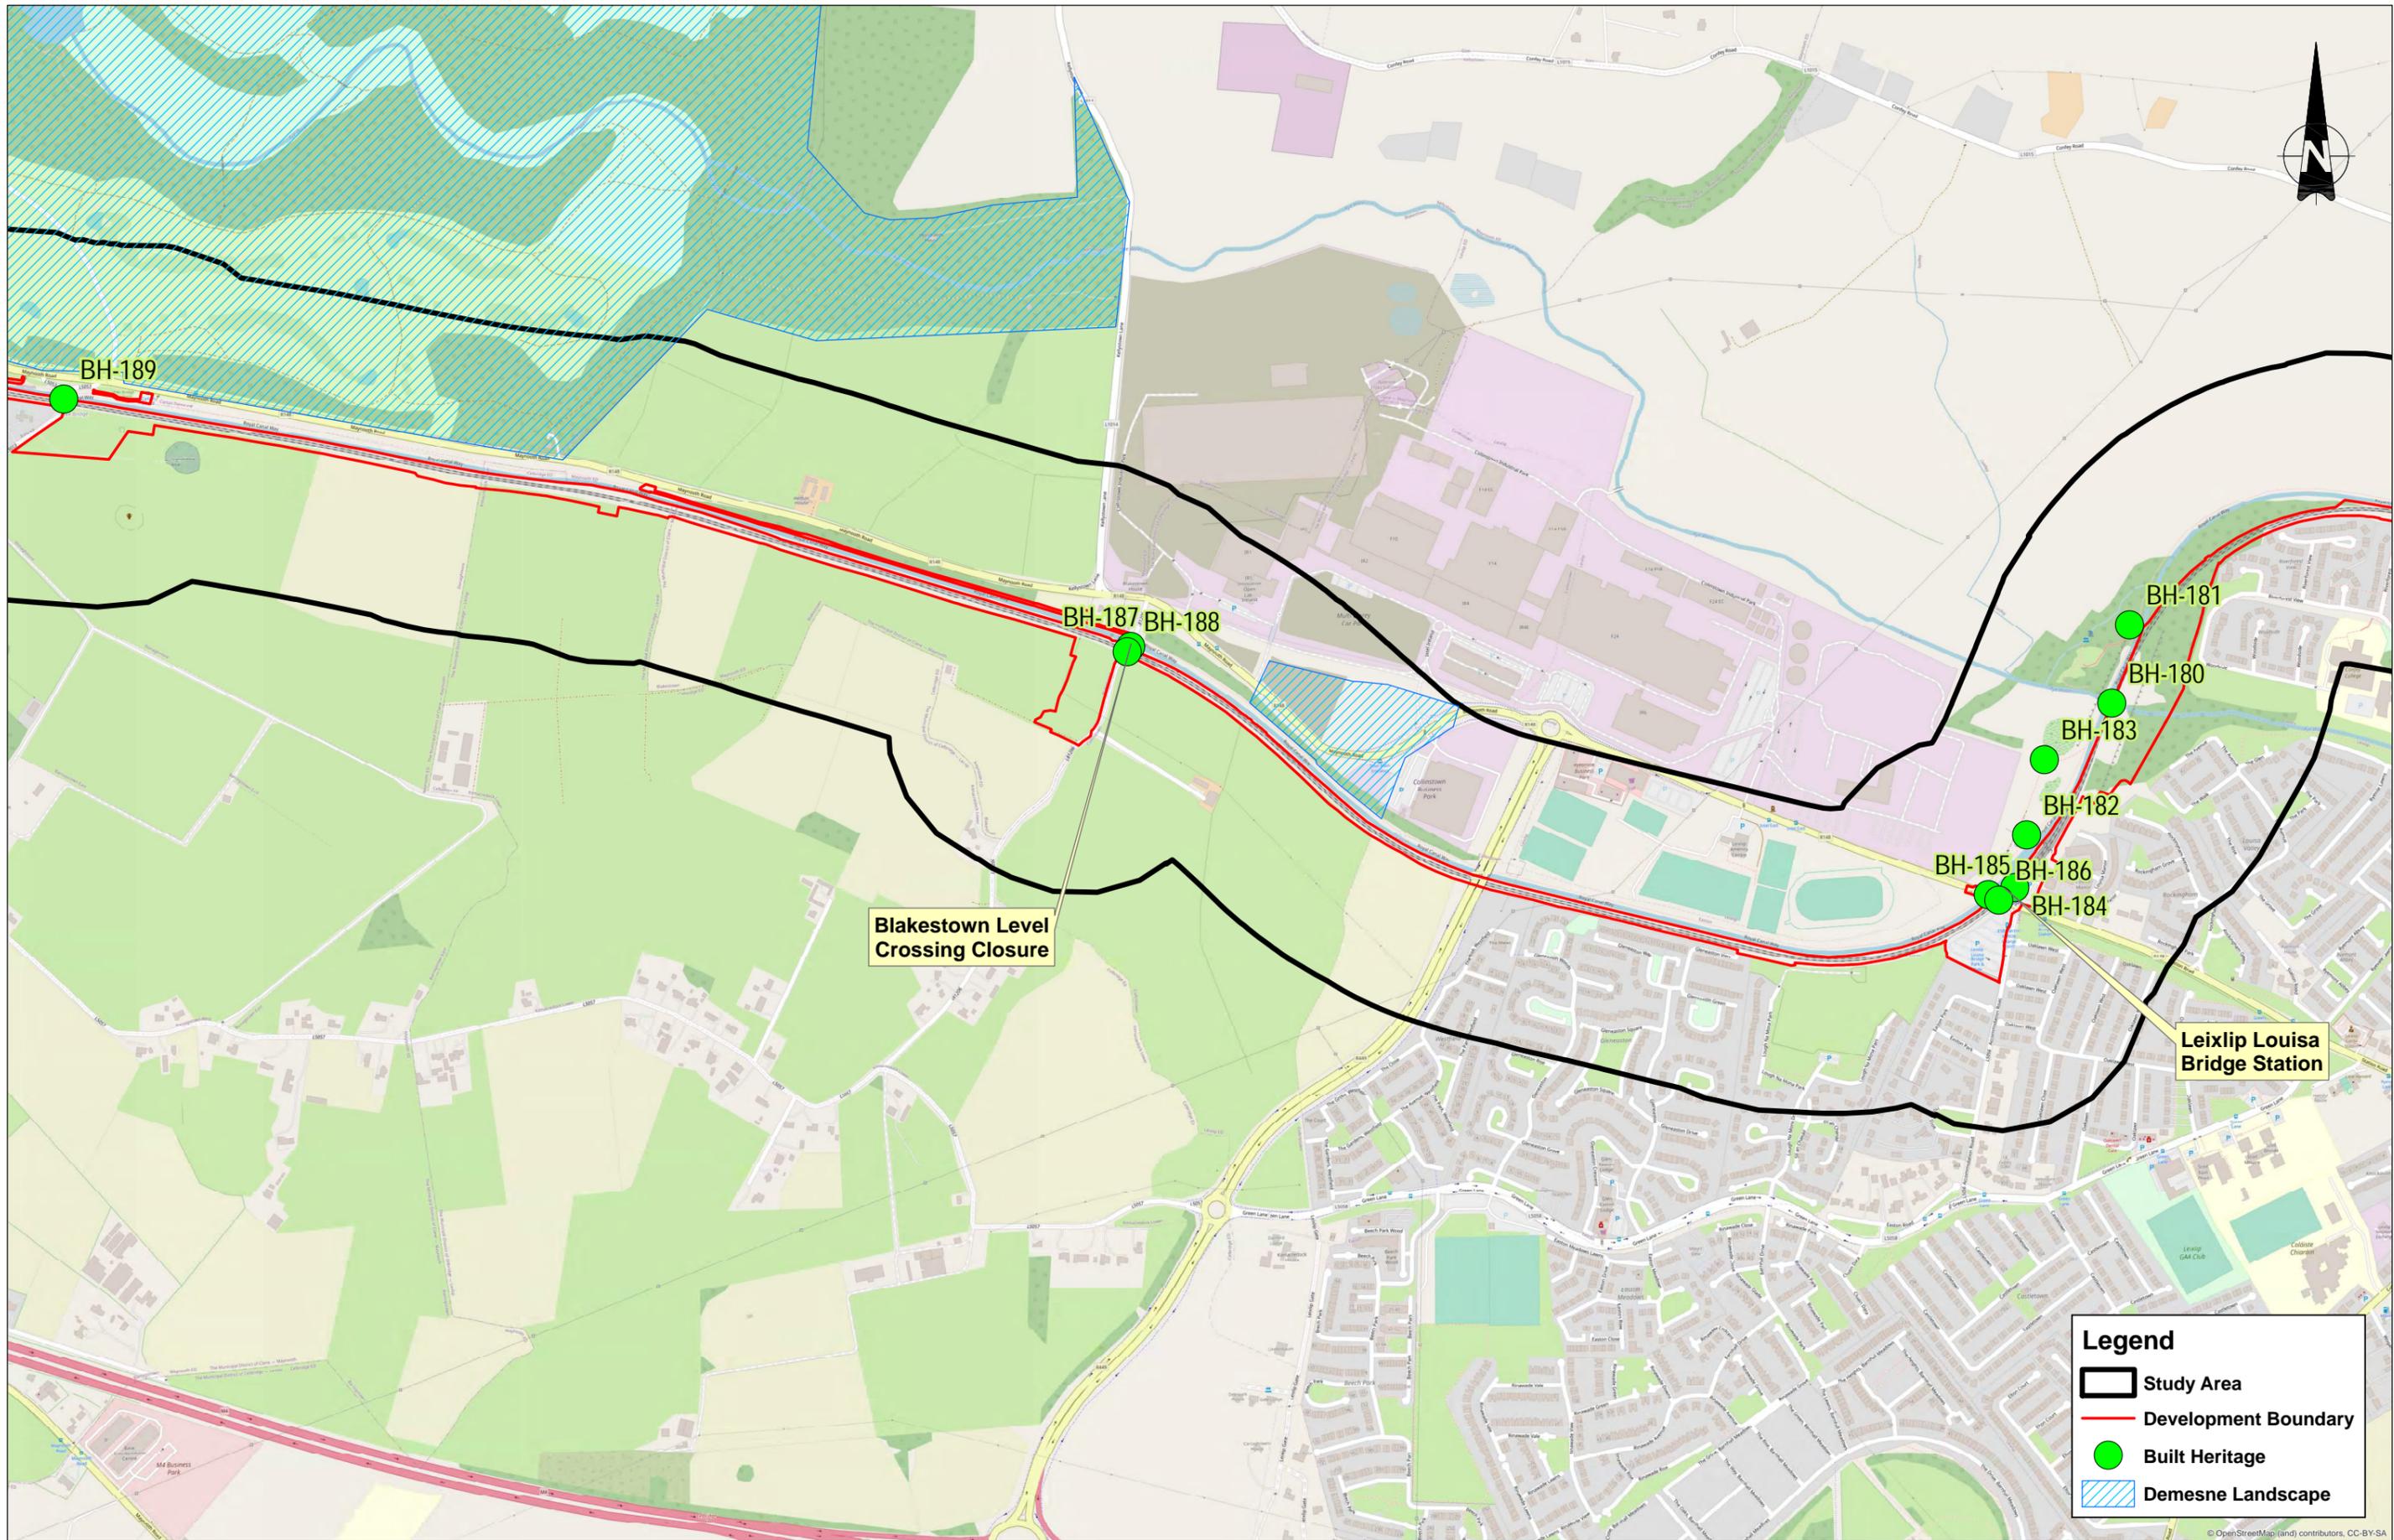

Legend

- Study Area
- Development Boundary
- Built Heritage
- Demesne Landscape

| | | | | | |
|------|----------|----------------|-------------|-------------|-------------|
| V 01 | May 2022 | PLANNING ISSUE | MMC | YB | FO'K |
| REV. | DATE | DESCRIPTION | PRODUCED BY | REVIEWED BY | APPROVED BY |

© Irish Rail (2021). This drawing is confidential and the copyright in it is owned by Irish Rail. This drawing must not be either loaned, copied or otherwise reproduced in whole or in part or used for any purpose without the prior permission of Irish Rail.
 © Ordnance Survey Ireland and Government of Ireland. All O.S. data used for plans are printed under "Copyright Ordnance Survey Ireland" Survey No. 0039721 (OSI Aerial Data or OSi (Lidar Data) & Survey No. 2021/058, NMA, 190 (OSi Vector Data).
 All elevations are in metres and relate to OSi Geoid Model (OSGM02) Mean Head as defined by existing Project Control.
 All Co-ordinates are in Irish Transverse Mercator Grid (ITM) as defined by OSi active GPS station Tallaght College (TLTG).

Client

Consultant

Project


Drawing Title

ARCHITECTURAL HERITAGE FEATURES - SHEET 12

Scale: 1:5,000 @ A1; 1:10,000 @ A3

Drawing Number | Project | Originator | Discipline | Location | Type | Role | Number | Phase
 MAY | MDC | ENV | ROUT | DR | V | 210012 | D

Date: May 2022 | Job No: P/101086 | Status: F1 - Approved & Accepted | Rev: V 01 | Sheet: 12 of 15

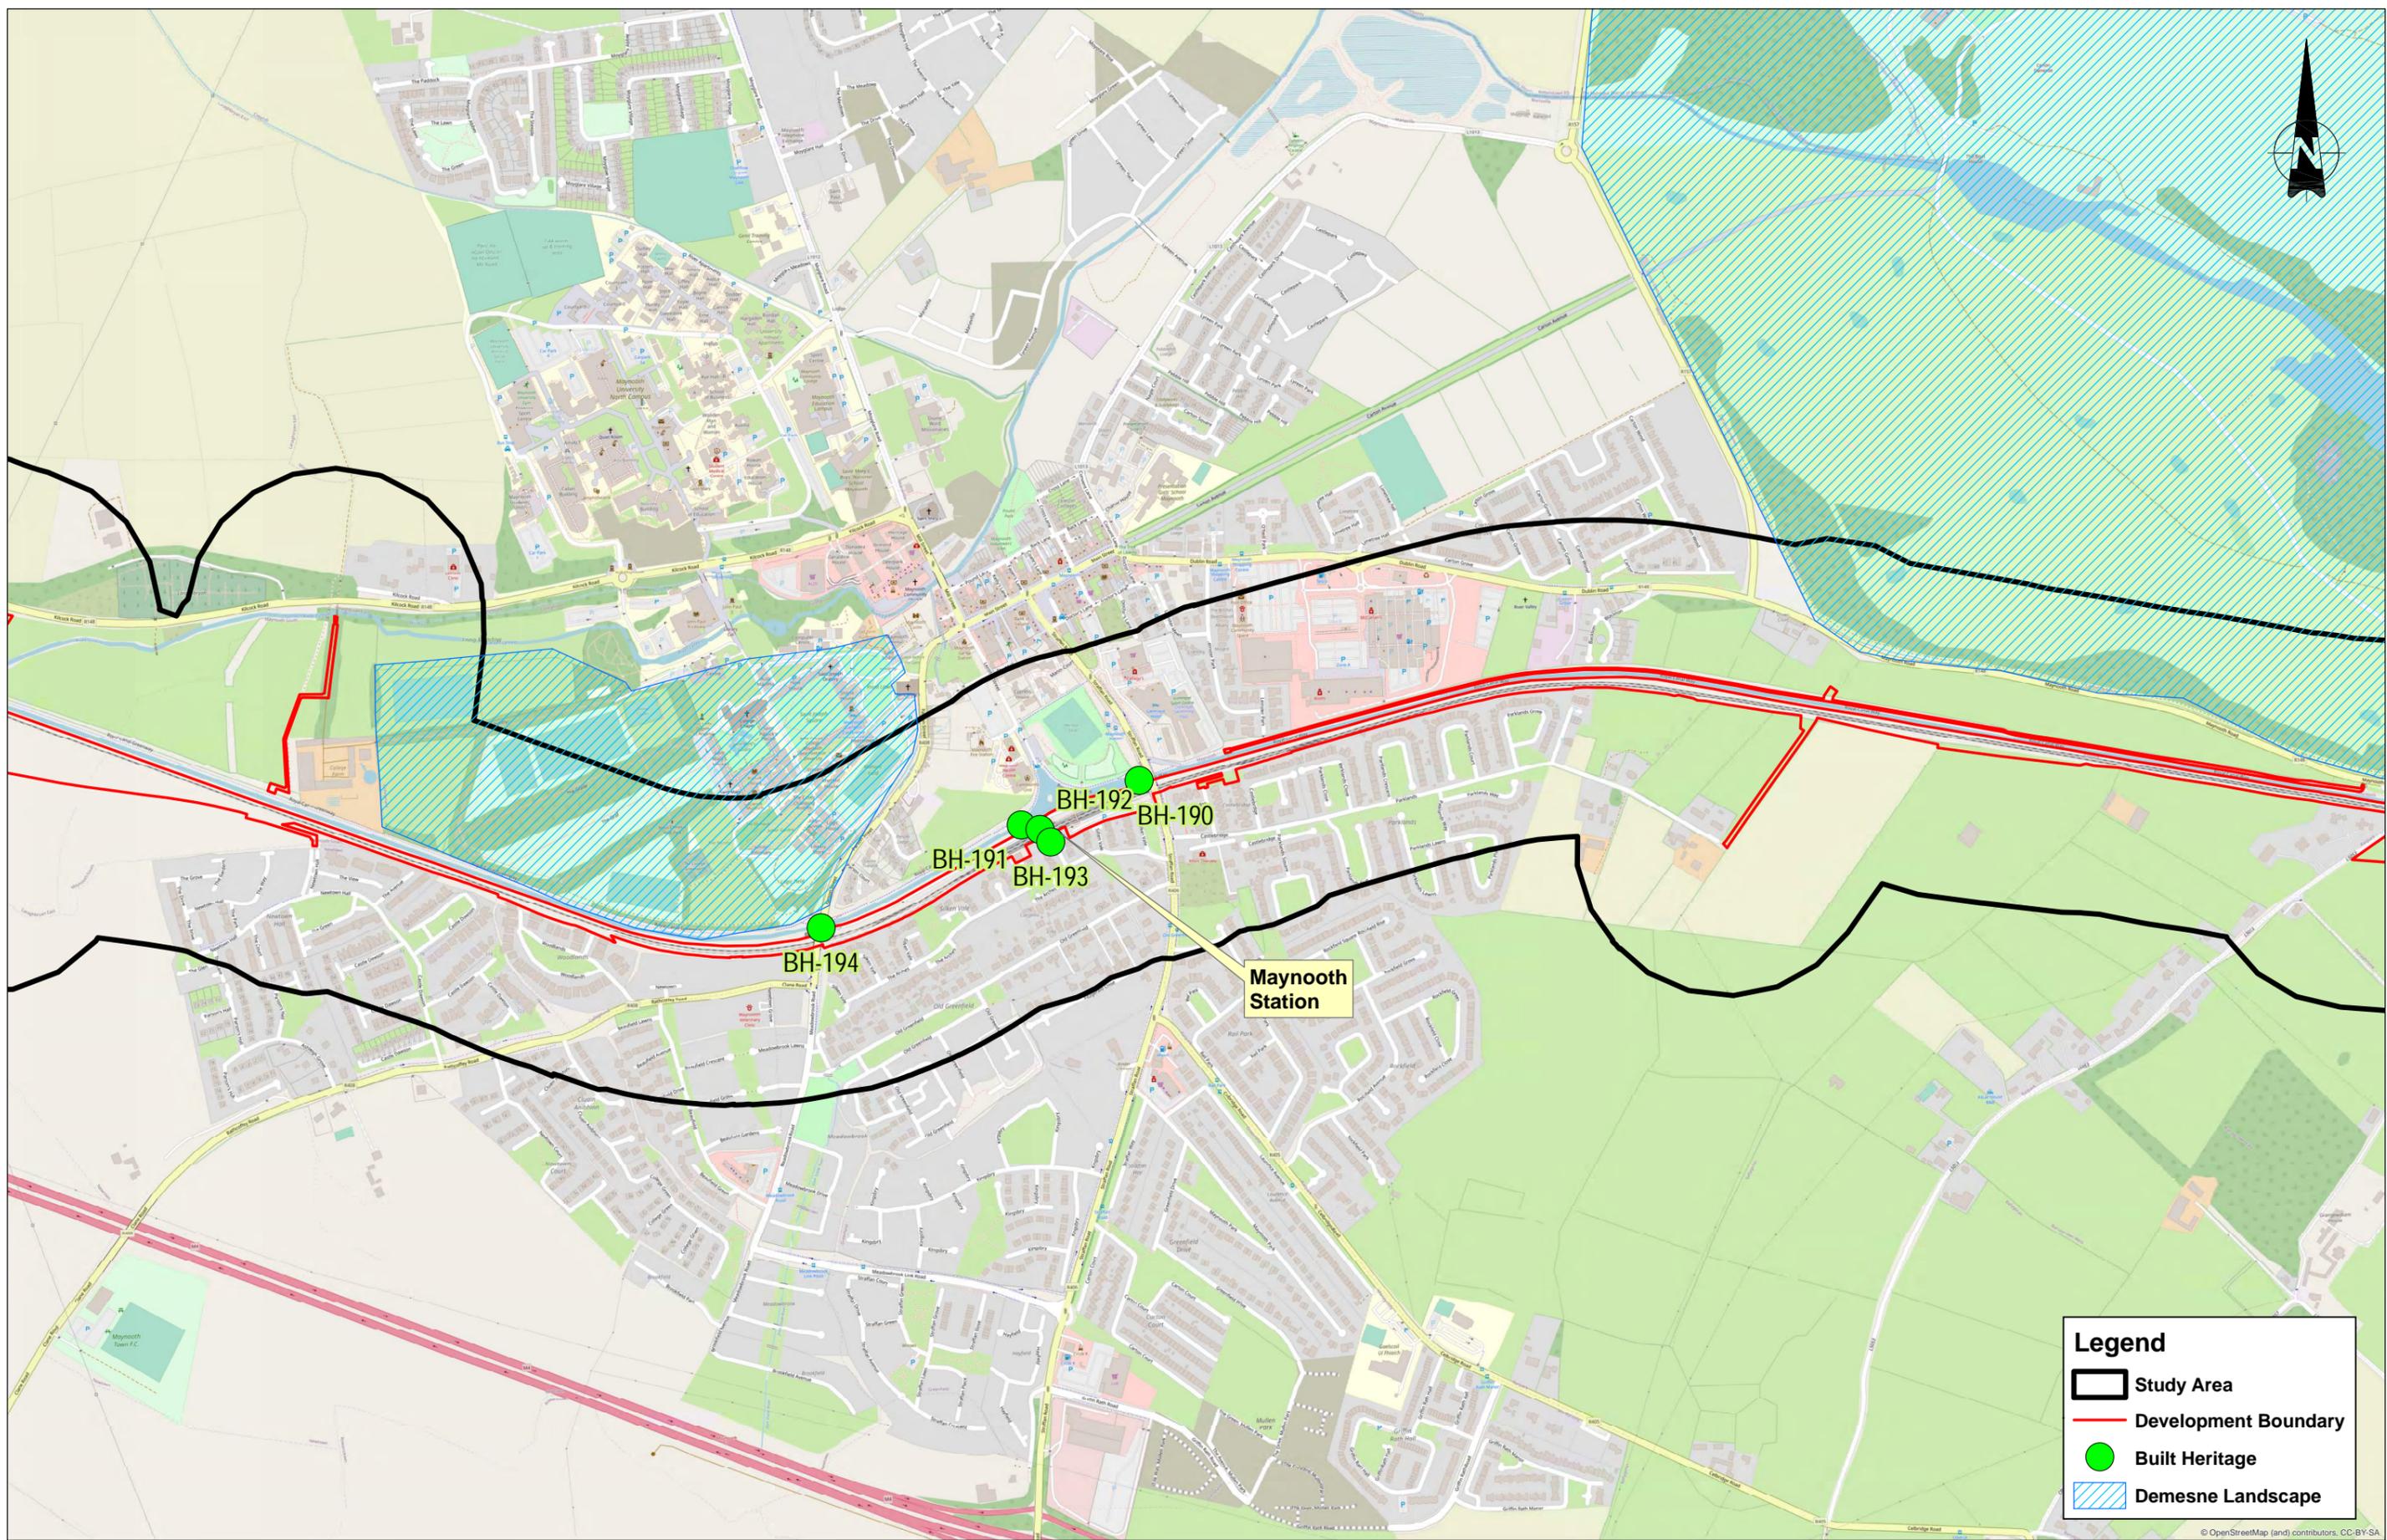

Legend

- Study Area
- Development Boundary
- Built Heritage
- Demesne Landscape

© OpenStreetMap (and) contributors. CC-BY-SA

| | | | | | |
|-------------|----------|----------------|-------------|----|-----|
| REV. | DATE | DESCRIPTION | MMC | YB | FOK |
| V 01 | May 2022 | PLANNING ISSUE | | | |
| PRODUCED BY | | | REVIEWED BY | | |
| APPROVED BY | | | | | |

© Irish Rail (2021). This drawing is confidential and the copyright in it is owned by Irish Rail. This drawing must not be either loaned, copied or otherwise reproduced in whole or in part or used for any purpose without the prior permission of Irish Rail.
 © Ordnance Survey Ireland and Government of Ireland. All O.S. data used for plans are printed under "Copyright Ordnance Survey Ireland" Survey No. 0039721 (OSI Aerial Data or OSi Lint Data) & Survey No. 2021081 (NMA, 190) (OSi Vector Data).
 All elevations are in metres and relate to OSI Geoid Model (OSGM02) Mean. Head as defined by existing Project Control.
 All Co-ordinates are in Irish Transverse Mercator Grid (ITM) as defined by OSI active GPS station Tallaght College (TLLG).

Client
 Tionscail Éireann
 Project Ireland
 2040

NTA
 Oideas Náisiúnta Iompar
 National Transport Authority

Iarnród Éireann
 Irish Rail

IDOM

ROD
 ROUGHAN & O'DRUYAN

Project


DART+
 West

Drawing Title
 ARCHITECTURAL HERITAGE FEATURES - SHEET 13

Scale:
 1:5,000 @ A1; 1:10,000 @ A3

Drawing Number | Project | Originator | Discipline | Location | Type | Role | Number | Phase
 MAY | MDC | ENV | ROUT | DR | V | 210013 | D

Date: May 2022 | Job No: P/101086 | Status: F1 - Approved & Accepted | Rev: V 01 | Sheet: 13 of 15

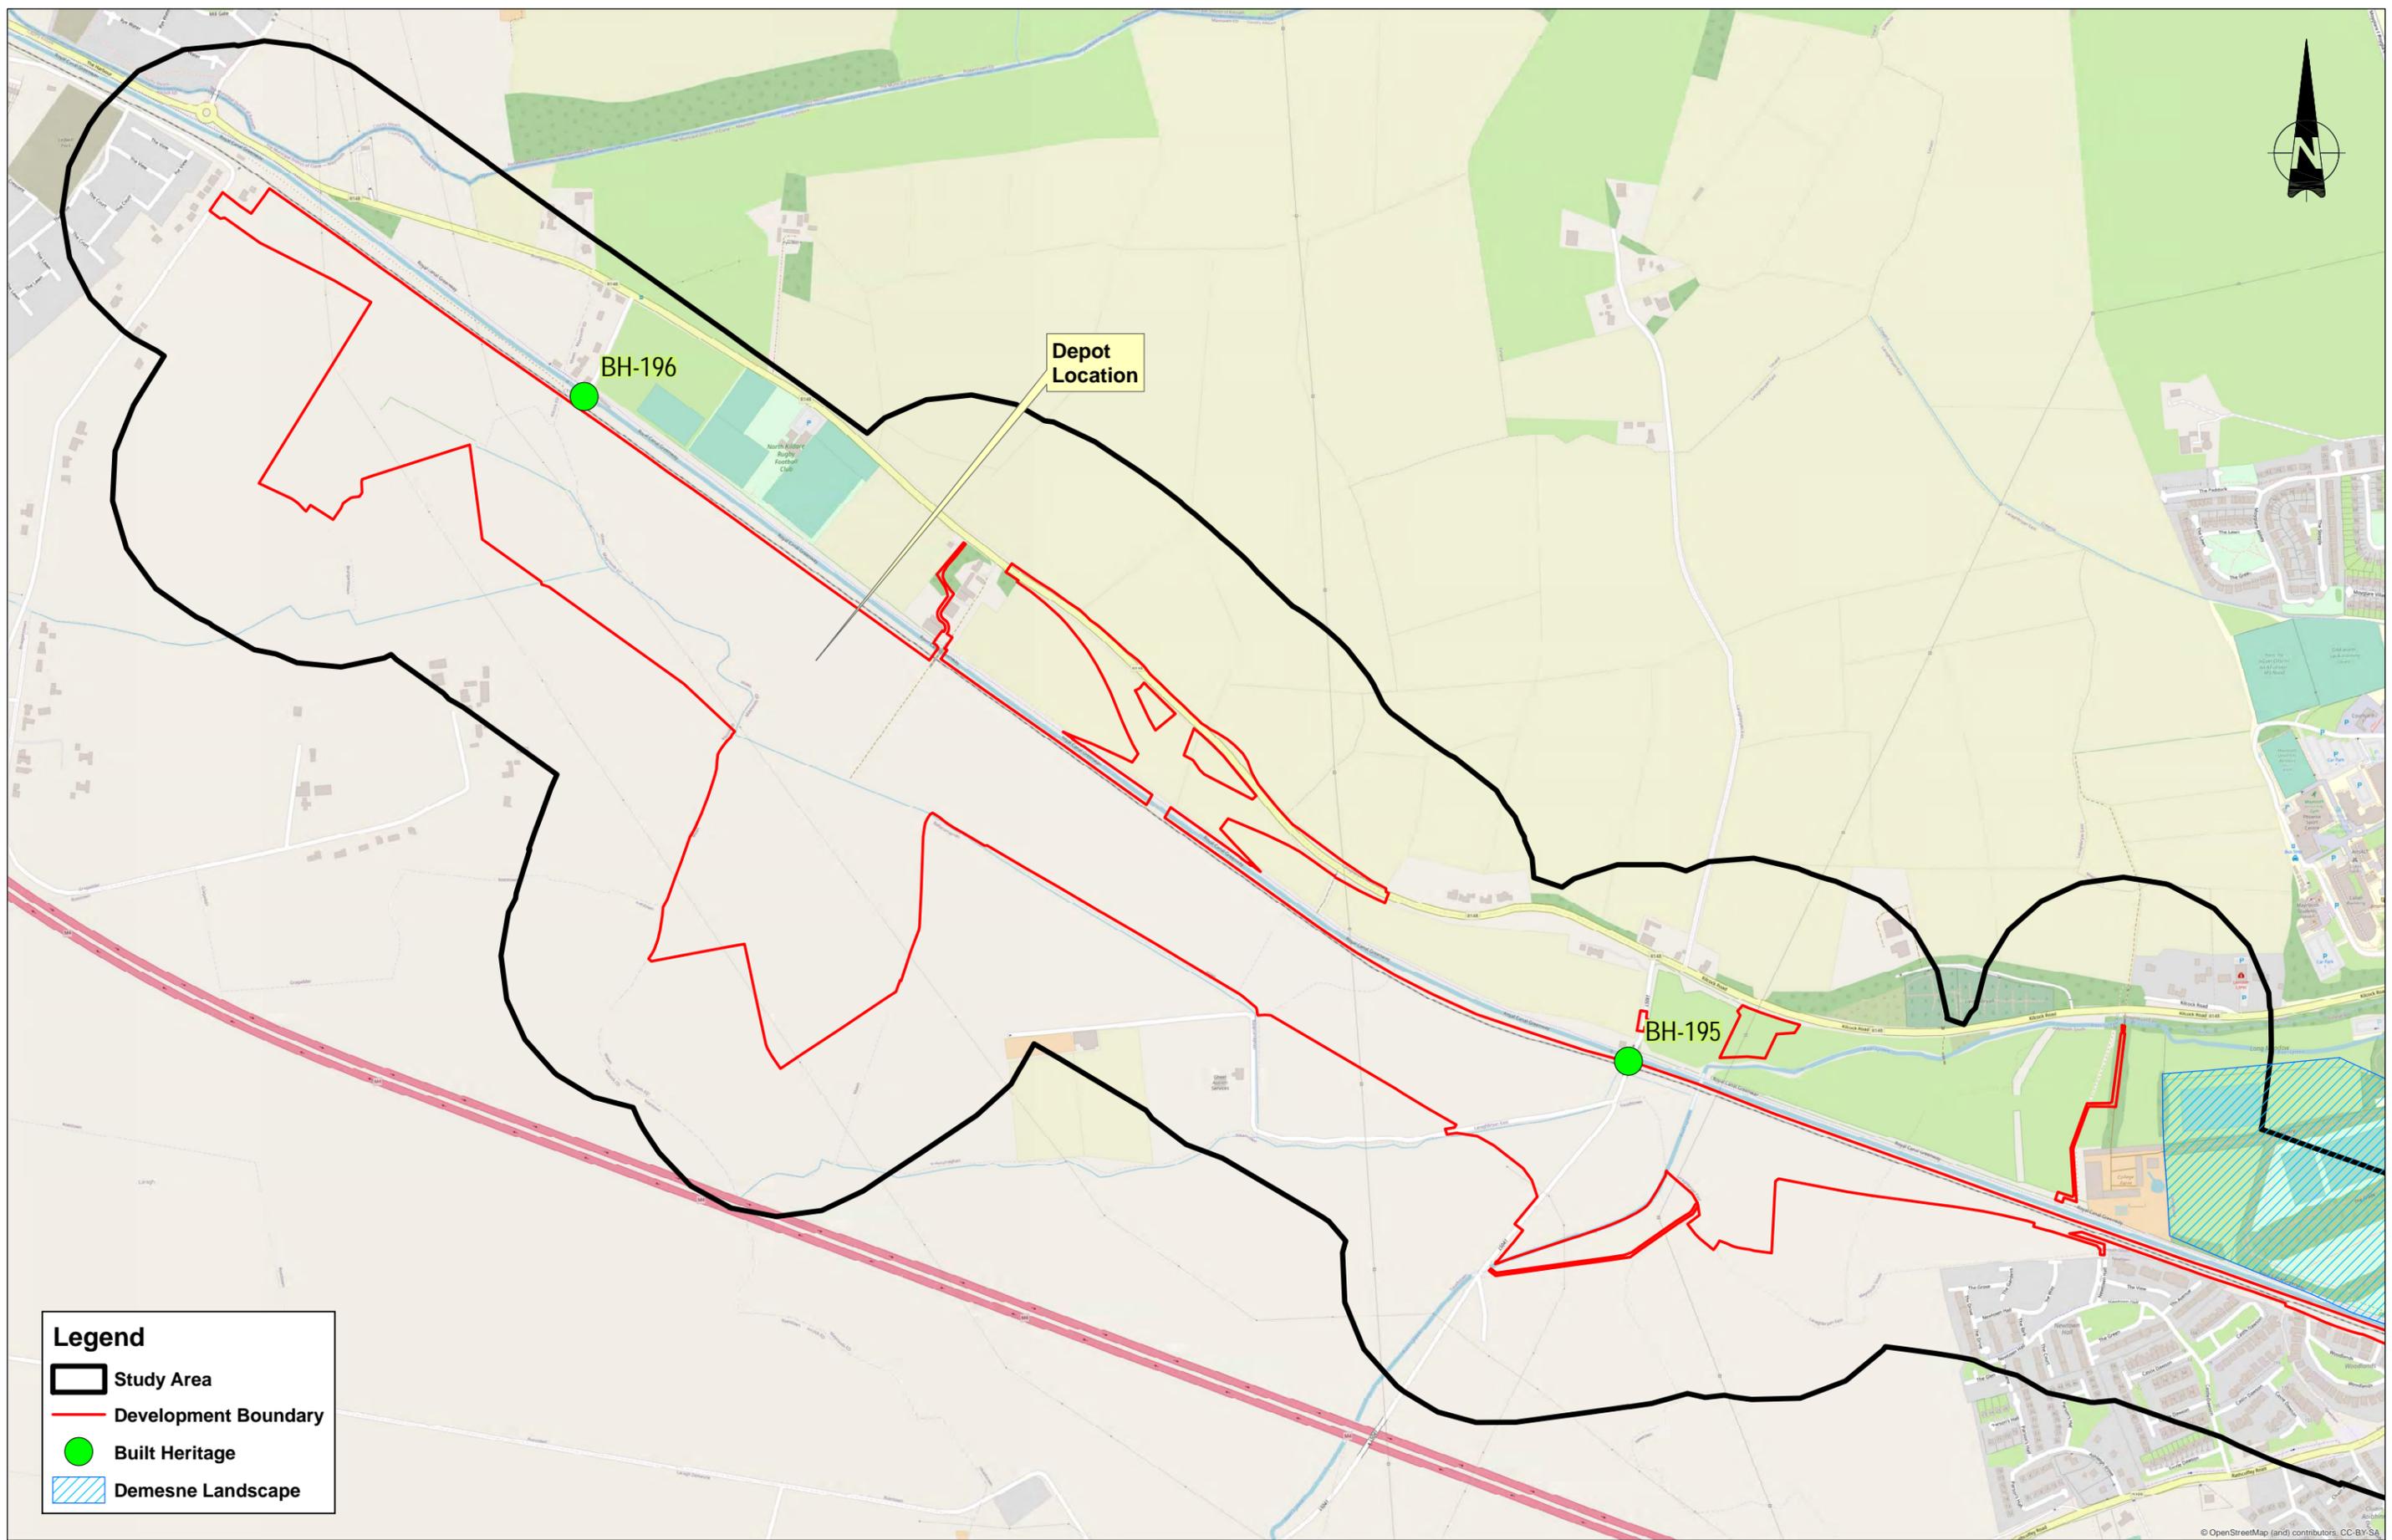

Legend

- Study Area
- Development Boundary
- Built Heritage
- Demesne Landscape

| | | | | | |
|------|----------|----------------|-------------|-------------|-------------|
| V 01 | May 2022 | PLANNING ISSUE | MMC | YB | FOK |
| REV. | DATE | DESCRIPTION | PRODUCED BY | REVIEWED BY | APPROVED BY |

© Irish Rail (2021). This drawing is confidential and the copyright in it is owned by Irish Rail. This drawing must not be either loaned, copied or otherwise reproduced in whole or in part or used for any purpose without the prior permission of Irish Rail.
 © Ordnance Survey Ireland and Government of Ireland. All O.S. data used for plans are printed under "Copyright Ordnance Survey Ireland" Survey No. 0039721 (OSI Aerial Data or OSI Lint Data) & Survey No. 2021058, NMA, 190 (OSI Vector Data).
 All elevations are in metres and relate to OSI Geoid Model (OSGM02) Mean. Head as defined by existing Project Control.
 All Co-ordinates are in Irish Transverse Mercator Grid (ITM) as defined by OSI active GPS station Tallaght College (TLLG).

Client

Consultant

Project

Drawing Title


ARCHITECTURAL HERITAGE FEATURES - SHEET 14

Scale: 1:5,000 @ A1; 1:10,000 @ A3

| | | | | | | | | |
|----------------|---------|------------|------------|----------|------|------|--------|-------|
| Drawing Number | Project | Originator | Discipline | Location | Type | Role | Number | Phase |
| | MAY | MDC | ENV | ROUT | DR | V | 210014 | D |

| | | | |
|----------|----------|--------------------------|------|
| Date: | Job No: | Status: | Rev: |
| May 2022 | P/101086 | F1 - Approved & Accepted | V 01 |

Sheet: 14 of 15

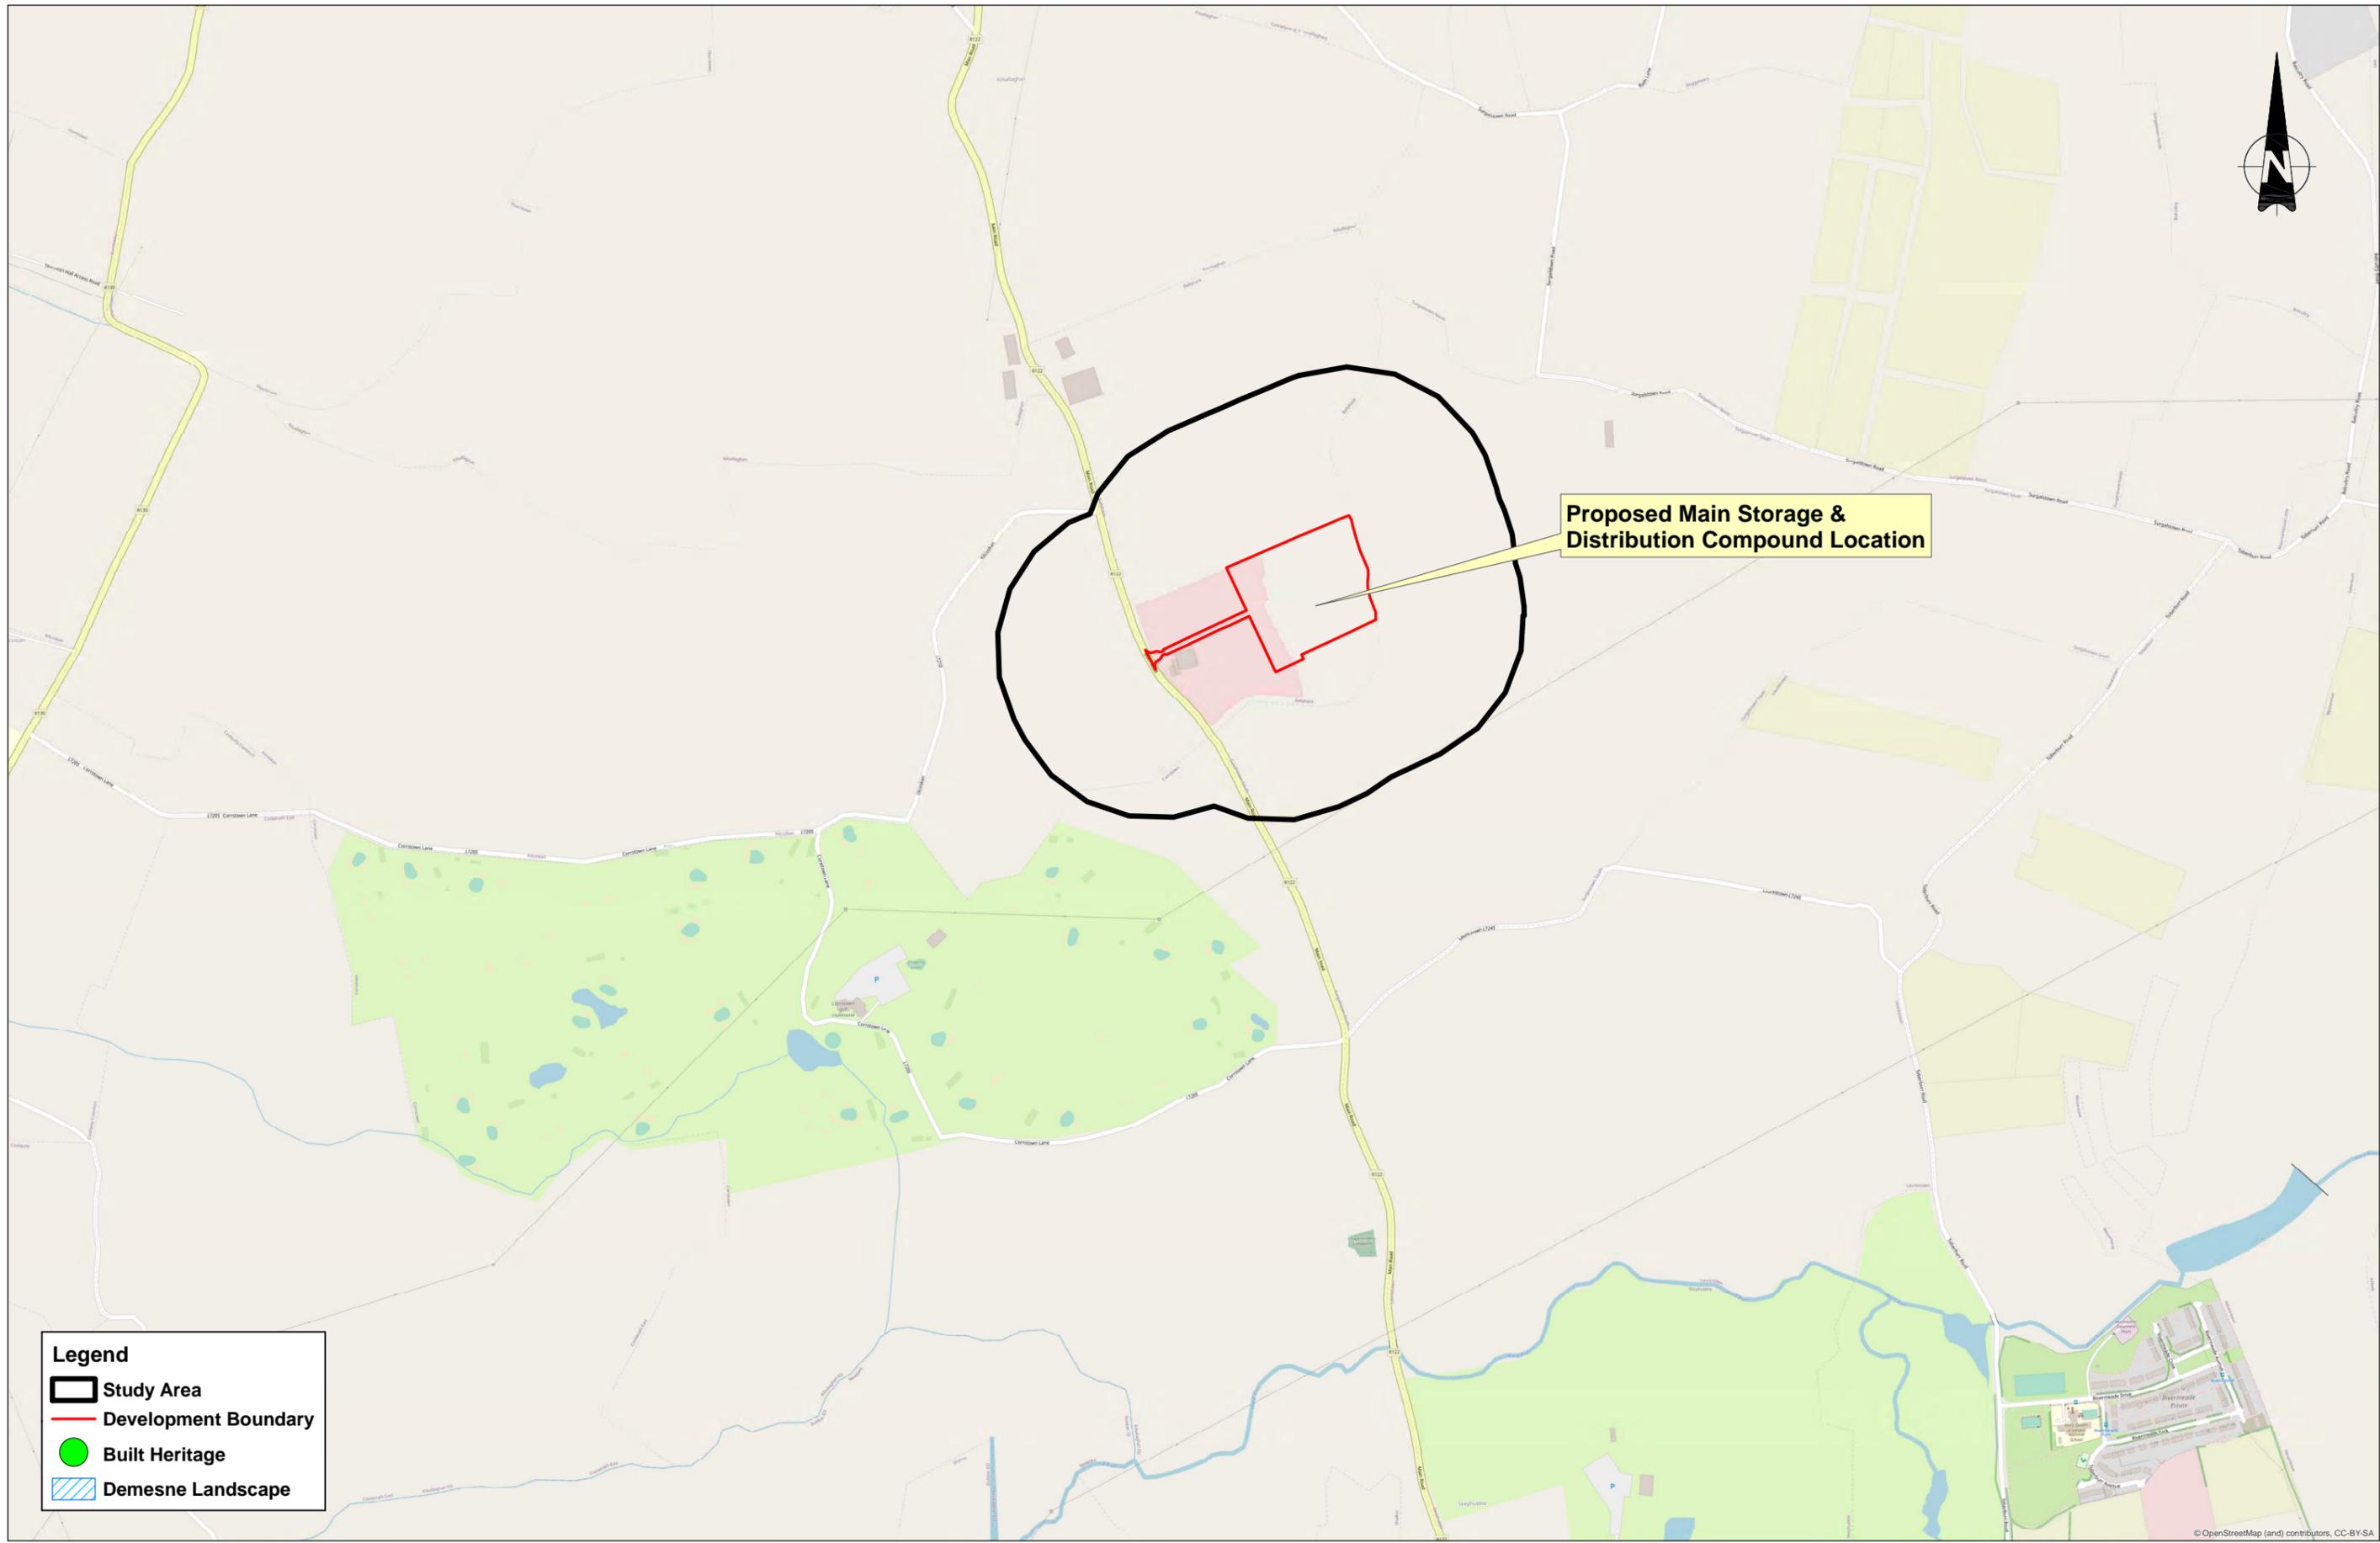

Proposed Main Storage & Distribution Compound Location

Legend

-  Study Area
-  Development Boundary
-  Built Heritage
-  Demesne Landscape

| | | | | | |
|------|----------|----------------|-------------|-------------|-------------|
| REV. | DATE | DESCRIPTION | PRODUCED BY | REVIEWED BY | APPROVED BY |
| V 01 | May 2022 | PLANNING ISSUE | MMC | YB | FO'K |

© Irish Rail (2021). This drawing is confidential and the copyright in it is owned by Irish Rail. This drawing must not be either loaned, copied or otherwise reproduced in whole or in part or used for any purpose without the prior permission of Irish Rail.
 © Ordnance Survey Ireland and Government of Ireland. All O.S. data used for plans are printed under "Copyright Ordnance Survey Ireland" Survey No. 0039721 (OSI Aerial Data or OSI Laser Data) & Survey No. 2021/058, 188A, 188B (OSI Vector Data).
 All elevations are in metres and relate to OSI Geoid Model (OSGM02) Mean. Head as defined by existing Project Control.
 All Co-ordinates are in Irish Transverse Mercator Grid (ITM) as defined by OSI active GPS station Tallaght College (TLLG).

Client





Consultant





Project



Drawing Title

ARCHITECTURAL HERITAGE FEATURES - SHEET 15

Scale: 1:5,000 @ A1; 1:10,000 @ A3

Drawing Number | Project | Originator | Discipline | Location | Type | Role | Number | Phase
 MAY | MDC | ENV | ROUT | DR | V | 210015 | D

Date: May 2022 | Job No: P/101086 | Status: F1 - Approved & Accepted | Rev: V 01 | Sheet: 15 of 15