
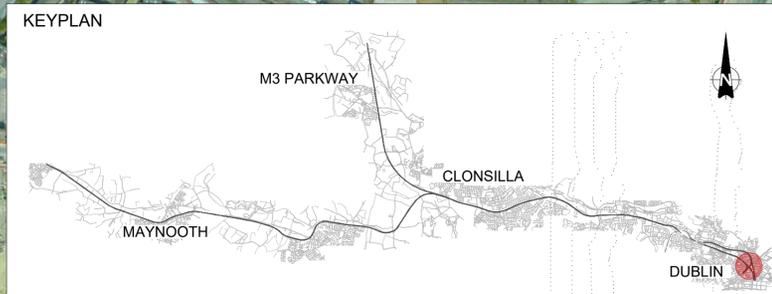


---

**Appendix B**  
**Compound haulage**  
**routes - Part 1**

---

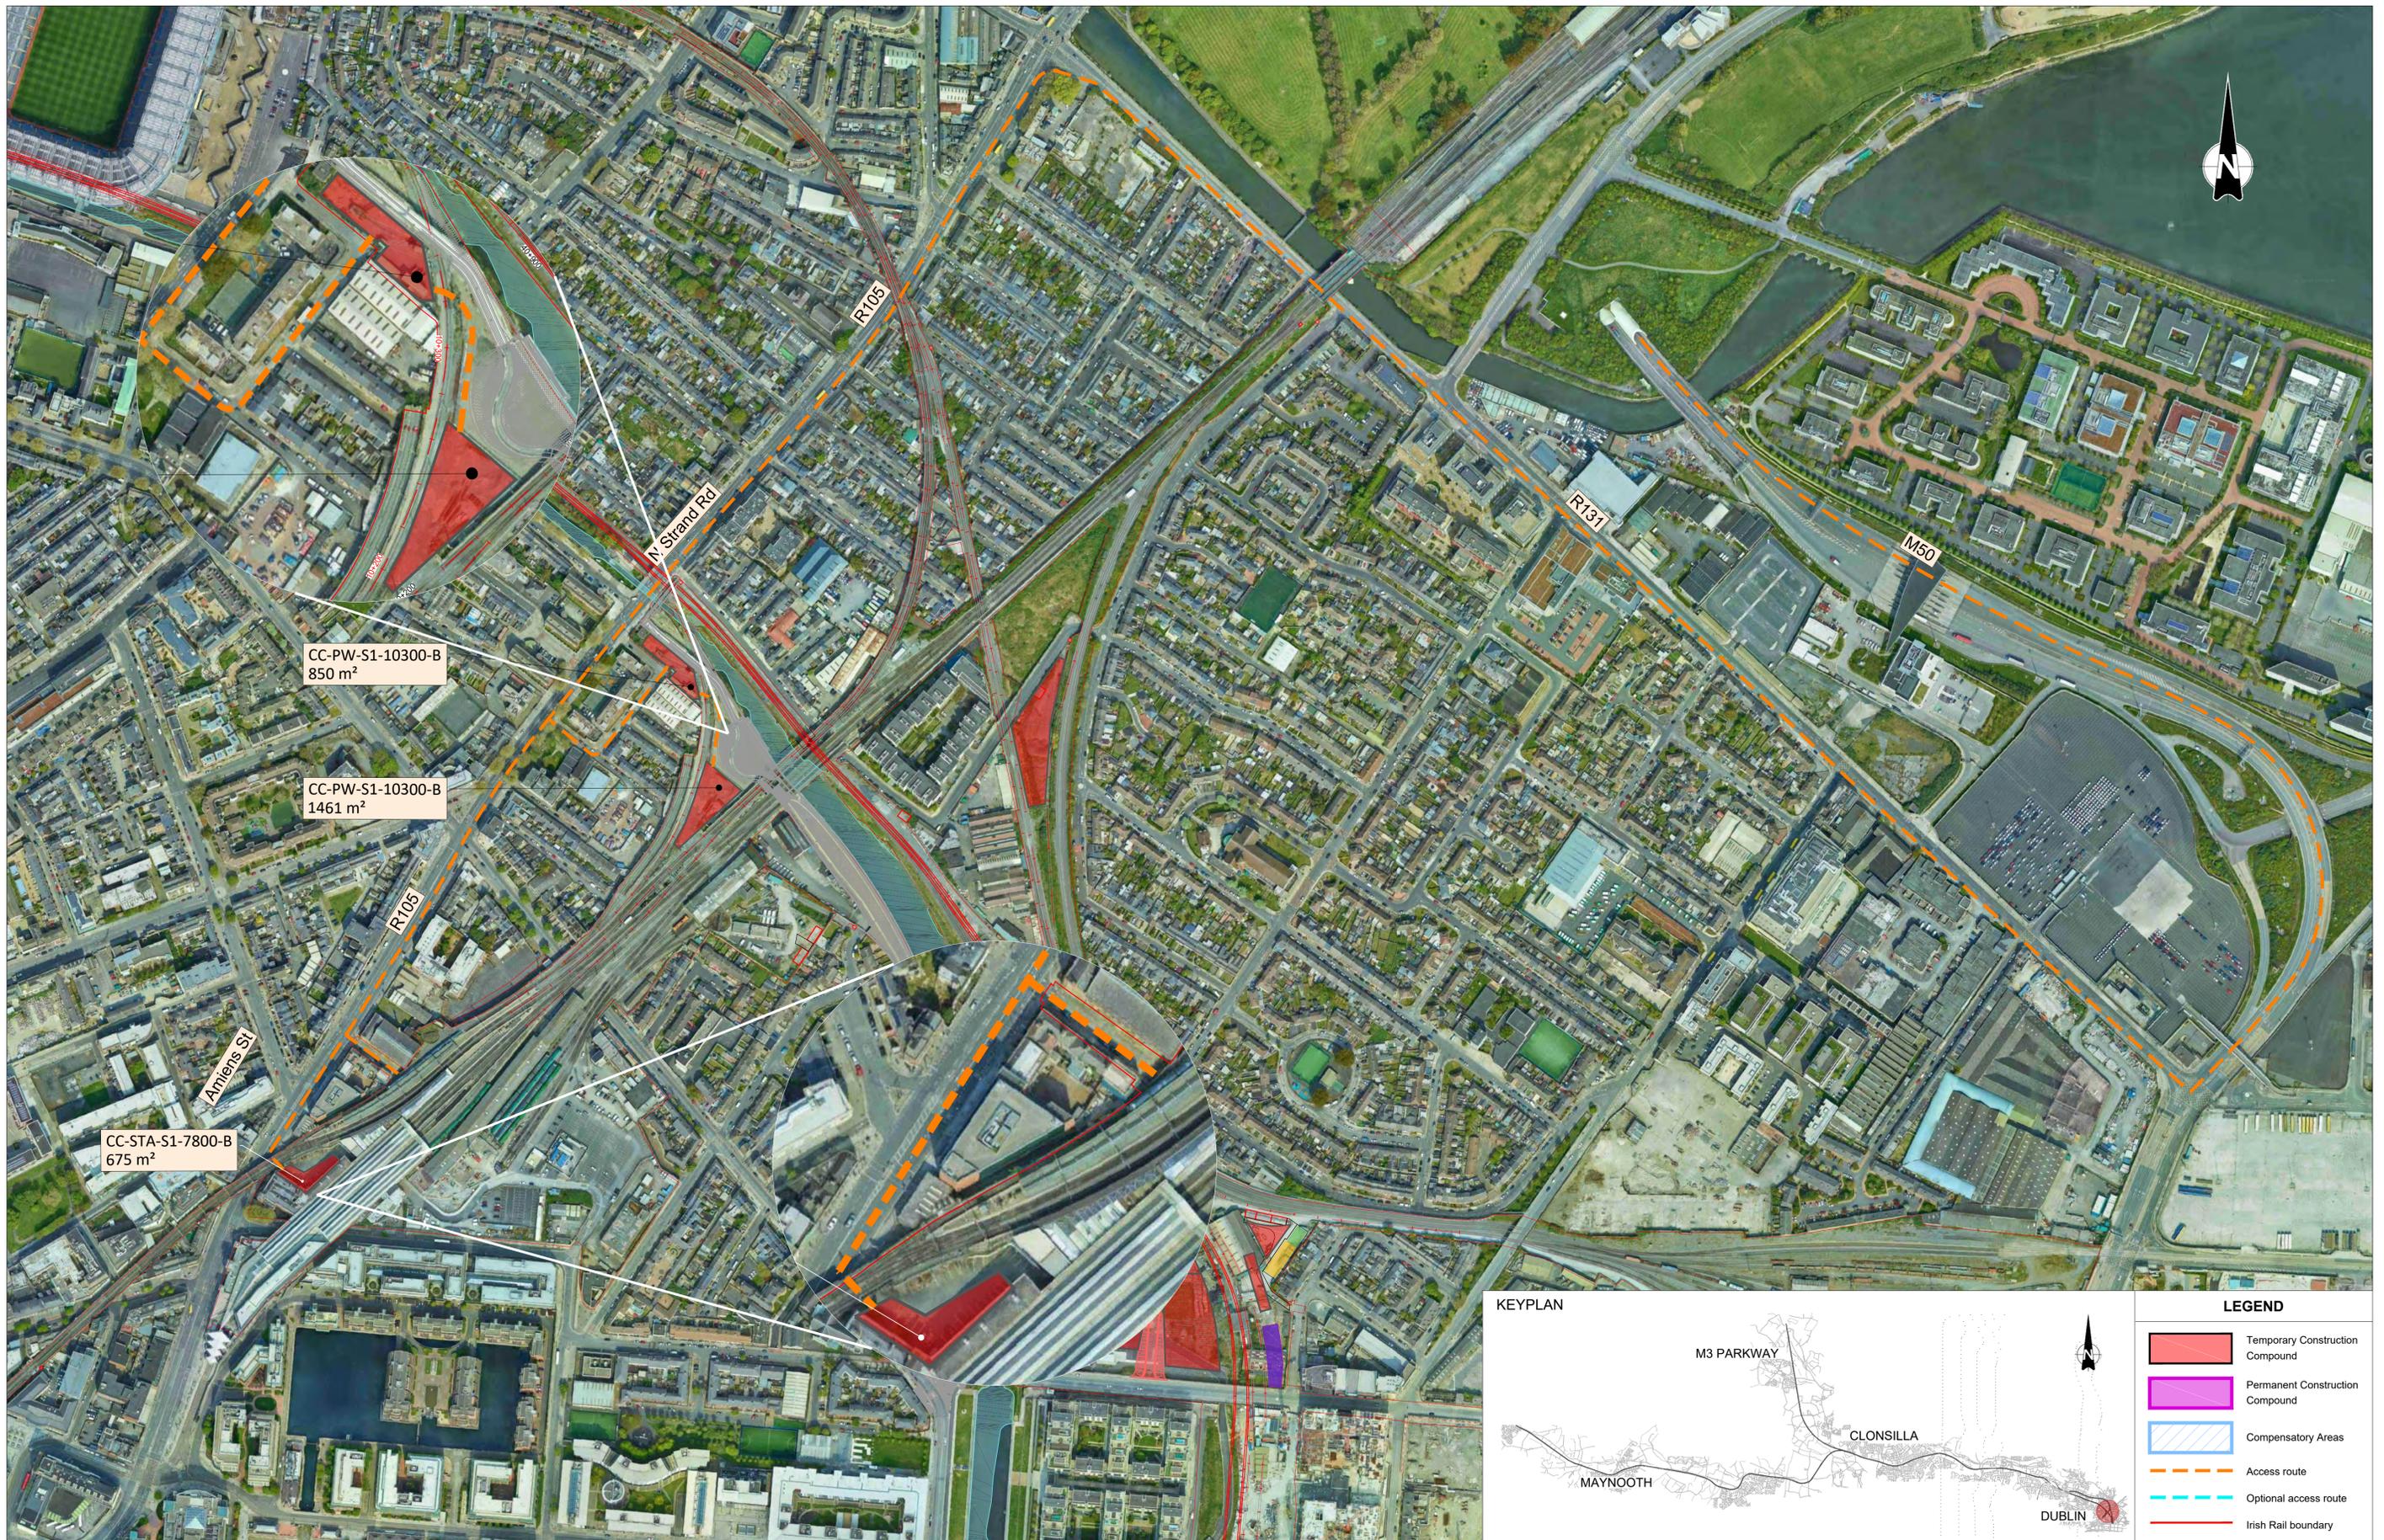

**LEGEND**

- Temporary Construction Compound
- Permanent Construction Compound
- Compensatory Areas
- Access route
- Optional access route
- Irish Rail boundary

REV	DATE	DESCRIPTION	RCA	MFP	CCH
V01	April 2022	PLANNING ISSUE			
<small>© Irish Rail (2020). This drawing is confidential and the copyright in it is owned by Irish Rail. This drawing must not be either loaned, copied or otherwise reproduced in whole or in part or used for any purpose without the prior permission of Irish Rail.          © Ordnance Survey Ireland and Government of Ireland. All O.S. data used for plans are printed under "Copyright Ordnance Survey Ireland".          Survey No. 6039720 (OSI Aerial Data or OSI Lidar Data) &amp; Survey No. 2020091_NMA_180 (OSI Vector Data).          All elevations are in metres and relate to OSI Geoid Model (OSGM02) Mean Head as defined by existing Project Control.          All Co-ordinates are in Irish Transverse Mercator Grid (ITM) as defined by OSI active GPS station Tallaght College (TLLG).</small>					

Client

Tionscatal Éireann  
Project Ireland  
2040

NTA  
Údarás Náisiúnta Iompar  
National Transport Authority

Iarnród Éireann  
Irish Rail

Consultant

IDOM

G3

PRODUCED BY / REVIEWED BY / APPROVED BY

Project

DART+  
West

Drawing Title


**BUILDABILITY DESIGN  
COMPOUND ACCESS ROUTE  
CONNOLLY**

Scale: N/A @ A4

Drawing Number | Project | Originator | Discipline | Location | Type | Role | Number | Phase  
MAY | MDC | RGN | LC01 | DR | Y | 0001 | D

Date: April 2022 | Job No: P/101086 | Status: Ft-Approved & accepted | Rev: V01 | Sheet: 1 of 1

KEYPLAN

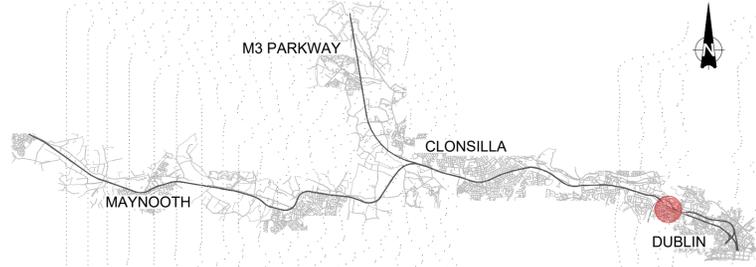

**LEGEND**

- Temporary Construction Compound
- Permanent Construction Compound
- Compensatory Areas
- Access route
- Optional access route
- Irish Rail boundary



REV	DATE	DESCRIPTION	RCA	MFP	CCH
V01	April 2022	PLANNING ISSUE			
PRODUCED BY			APPROVED BY		

Client

Tionscatal Éireann  
Project Ireland  
2040

NTA  
Údarás Náisiúnta Iompar  
National Transport Authority

Iarnród Éireann  
Irish Rail

Consultant

IDOM

G3

PROD

ROGHAN & O'DONOVAN

Project

DART+  
West

Drawing Title

BUILDABILITY DESIGN  
COMPOUND ACCESS ROUTE  
GLASNEVIN


Scale: N/A @ A4

Drawing Number | Project | Originator | Discipline | Location | Type | Role | Number | Phase  
MAY MDC RGN RS04 DR Y 0003 D

Date: April 2022 | Job No: P/101086 | Status: F1-Approved & accepted | Rev: V01 | Sheet: 1 of 1

© Irish Rail (2020). This drawing is confidential and the copyright in it is owned by Irish Rail. This drawing must not be either loaned, copied or otherwise reproduced in whole or in part or used for any purpose without the prior permission of Irish Rail.  
© Ordnance Survey Ireland and Government of Ireland. All O.S. data used for plans are printed under "Copyright Ordnance Survey Ireland"  
Survey No. 6039720 (OSI Aerial Data or OSi LIDAR Data) & Survey No. 2020095\_NMA\_180 (OSi Vector Data).  
All elevations are in metres and relate to OSi Geoid Model (OSGM02) Mean Head as defined by existing Project Control.  
All Co-ordinates are in Irish Transverse Mercator Grid (ITM) as defined by OSi active GPS station Tallaght College (TLG9).

KEYPLAN

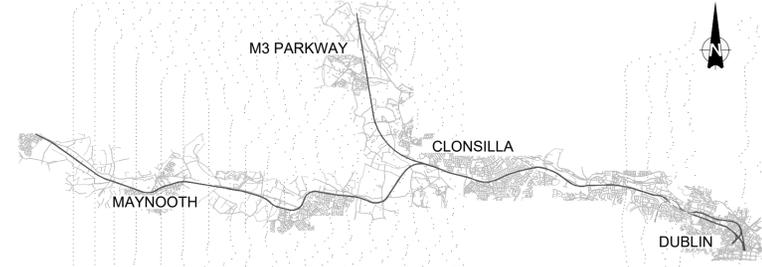

LEGEND

- Temporary Construction Compound
- Permanent Construction Compound
- Compensatory Areas
- Access route
- Optional access route
- Irish Rail boundary



REV. V01	DATE April 2022	DESCRIPTION PLANNING ISSUE	RCA	MFP	CCH
PRODUCED BY			REVIEWED BY	APPROVED BY	

Client  
 Consultant

Project

Drawing Title

**BUILDABILITY DESIGN  
 COMPOUND ACCESS ROUTE  
 GLASNEVIN**


Scale: N/A @ A4

Drawing Number	Project	Originator	Discipline	Location	Type	Role	Number	Phase
	MAY	MDC	RG	LC01	DR	Y	0001	D

Date:	Job No:	Status:	Rev:
April 2022	P/101086	F1-Approved & accepted	V01

Sheet: 1 of 1

© Irish Rail (2022). This drawing is confidential and the copyright in it is owned by Irish Rail. This drawing must not be either loaned, copied or otherwise reproduced in whole or in part or used for any purpose without the prior permission of Irish Rail.  
 © Ordnance Survey Ireland and Government of Ireland. All O.S. data used for plans are printed under "Copyright Ordnance Survey Ireland".  
 Survey No. 6039720 (OSI Aerial Data or OSi Lidar Data) & Survey No. 202009L\_NMA\_180 (OSi Vector Data).  
 All elevations are in metres and relate to OSi Geoid Model (OSGM02) Mean Head as defined by existing Project Control.  
 All Co-ordinates are in Irish Transverse Mercator Grid (ITM) as defined by OSi active GPS station Tallaght College (TLG9).

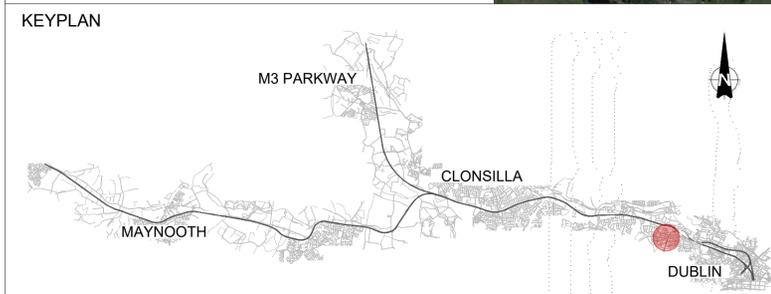

**LEGEND**

- Temporary Construction Compound
- Permanent Construction Compound
- Compensatory Areas
- Access route
- Optional access route
- Irish Rail boundary

REV	DATE	DESCRIPTION	PRODUCED BY	REVIEWED BY	APPROVED BY
V01	April 2022	PLANNING ISSUE	RCA	MFP	CCH

© Irish Rail (2022). This drawing is confidential and the copyright in it is owned by Irish Rail. This drawing must not be either loaned, copied or otherwise reproduced in whole or in part or used for any purpose without the prior permission of Irish Rail.  
 © Ordnance Survey Ireland and Government of Ireland. All O.S. data used for plans are printed under "Copyright Ordnance Survey Ireland".  
 Survey No. 0039720 (OSi Aerial Data or OSi Lidar Data) & Survey No. 2020051\_NMA\_180 (OSi Vector Data).  
 All elevations are in metres and relate to OSi Geoid Model (OSGM02) Mean Head as defined by existing Project Control.  
 All Co-ordinates are in Irish Transverse Mercator Grid (ITM) as defined by OSi active GPS station Tallaght College (TLG9).

Client: Tionscald Éireann Project Ireland 2040, NTA Údarás Náisiúnta Iompar Náisiúnta Transport Authority

Consultant: IDOM, G3, IROD

Project: DART+ West

Drawing Title: BUILDABILITY DESIGN  
COMPOUND ACCESS ROUTE  
CABRA

Scale: N/A @ A4

Drawing Number	Project	Discipline	Location	Type	Role	Number	Phase
MAY	MDC	RGN	LC01	DR	Y	0001	D

Date:	Job No:	Status:	Rev:	Sheet:
April 2022	P/101086	F1-Approved & accepted	V01	1 of 1



Figure 01 - Scale 1:1000


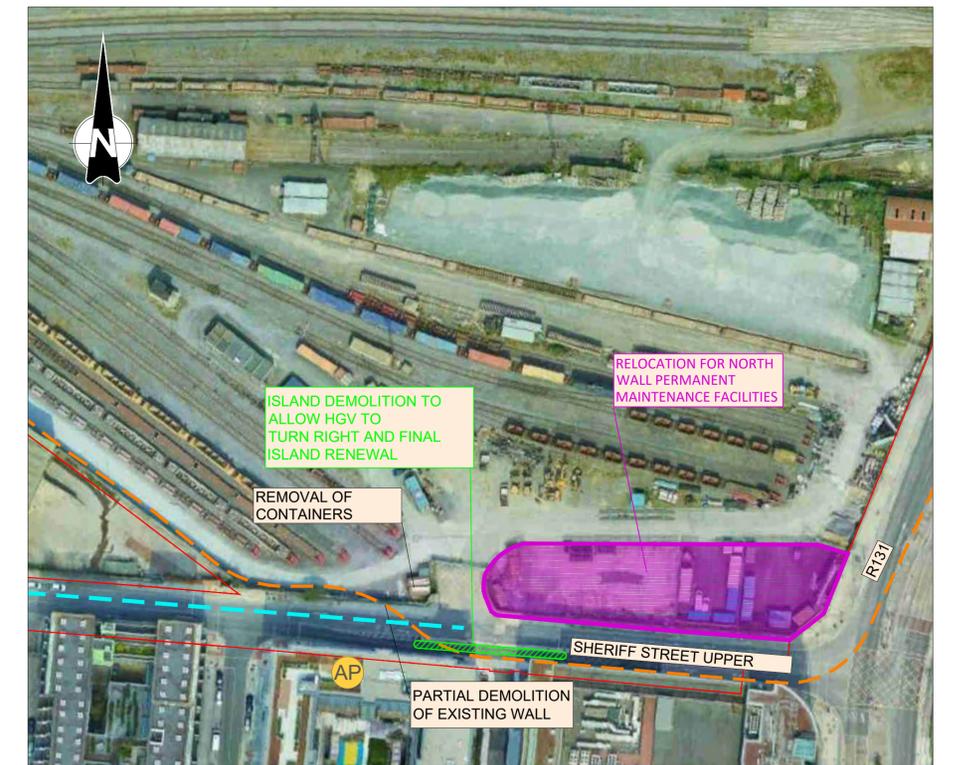


Figure 02 - Scale 1:1000

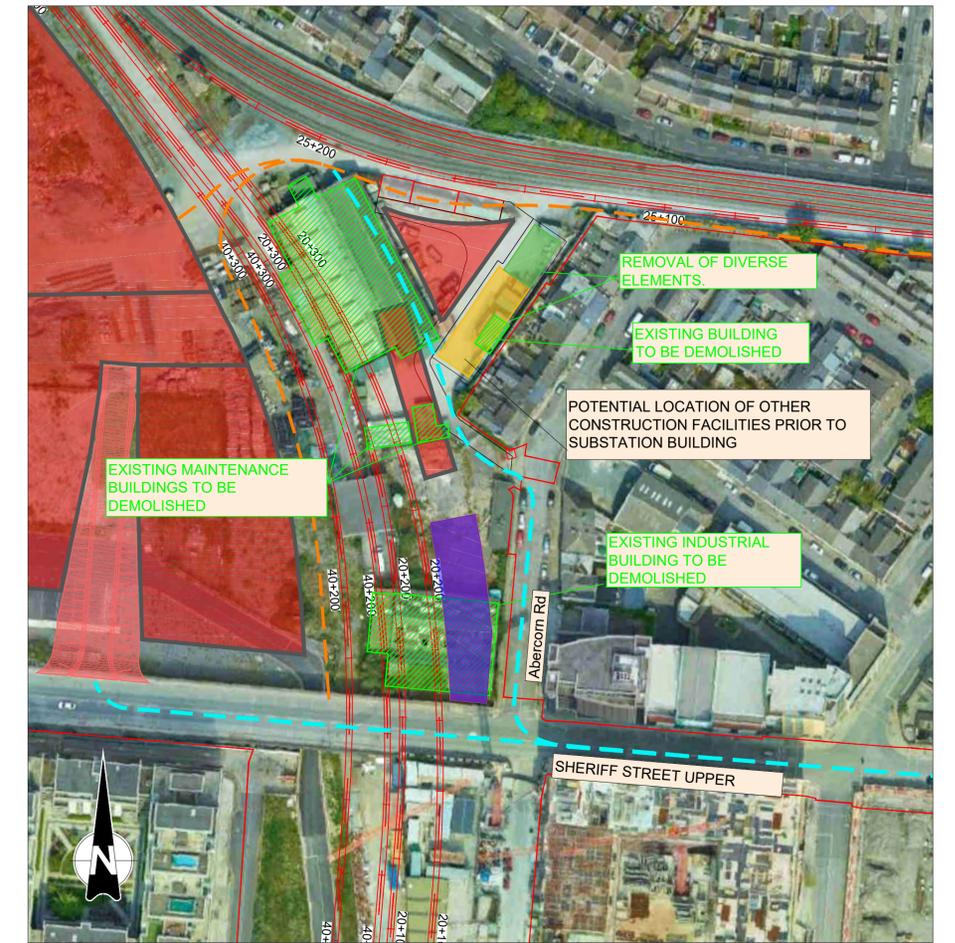

REV	DATE	DESCRIPTION	RCA	MFP	CCH
V01	April 2022	PLANNING ISSUE			
© Irish Rail (2022). This drawing is confidential and the copyright in it is owned by Irish Rail. This drawing must not be either loaned, copied or otherwise reproduced in whole or in part or used for any purpose without the prior permission of Irish Rail.					
© Ordnance Survey Ireland and Government of Ireland. All O.S. data used for plans are printed under "Copyright Ordnance Survey Ireland"					
Survey No. 6039720 (OSi Aerial Data or OSi LIDAR Data) & Survey No. 202005L_NMA_180 (OSi Vector Data).					
All elevations are in metres and relate to OSi Geoid Height (OSG00M02) Mean Head as defined by existing Project Control.					
All Co-ordinates are in Irish Transverse Mercator Grid (ITM) as defined by OSi active GPS station Tallaght College (TLG19).					

Client

Tionscald Éireann  
Project Ireland  
2040

NTA  
Údarás Náisiúnta Iompar  
National Transport Authority

Iarnród Éireann  
Irish Rail

Consultant

IDOM

G3

PROUD

ROGHAN & O'DONOVAN

Project

DART+  
West


Drawing Title

BUILDABILITY DESIGN  
COMPOUND ACCESS ROUTE  
DOCKLANDS

Scale:  
N/A @ A4

Drawing Number | Project | Originator | Discipline | Location | Type | Role | Number | Phase  
MAY | MDC | RGN | RS01 | DR | Y | 0001 | D

Date: April 2022 | Job No: P/101086 | Status: F1-Approved & accepted | Rev: V01 | Sheet: 1 of 1

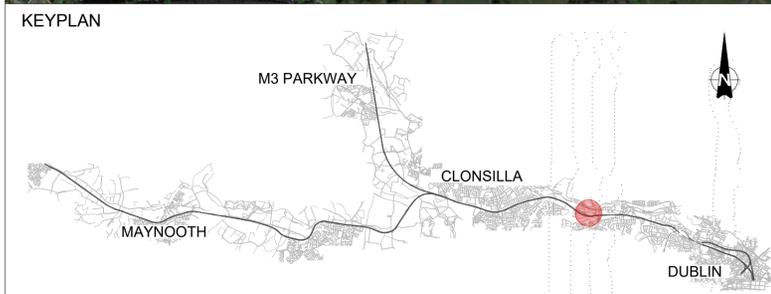

**LEGEND**

- Temporary Construction Compound
- Permanent Construction Compound
- Compensatory Areas
- Access route
- Optional access route
- Irish Rail boundary

REV	DATE	DESCRIPTION	PRODUCED BY	REVIEWED BY	APPROVED BY
V01	April 2022	PLANNING ISSUE	RCA	MFP	CCH

© Irish Rail (2022). This drawing is confidential and the copyright in it is owned by Irish Rail. This drawing must not be either loaned, copied or otherwise reproduced in whole or in part or used for any purpose without the prior permission of Irish Rail.  
 © Ordnance Survey Ireland and Government of Ireland. All O.S. data used for plans are printed under "Copyright Ordnance Survey Ireland".  
 Survey No. 0039720 (OSI Aerial Data or OSi Lidar Data) & Survey No. 202005L\_NMA\_180 (OSi Vector Data).  
 All elevations are in metres and relate to OSi Geoid Model (OSGM02) Mean Head as defined by existing Project Control.  
 All Co-ordinates are in Irish Transverse Mercator Grid (ITM) as defined by OSi active GPS station Tallaght College (TL49).

Client: Tionscail Éireann Project Ireland 2040

NTA Údarás Náisiúnta Iompar Náisiúnta Transport Authority

lanróid Éireann Irish Rail

Consultant: IDOM, G3, IROD


Project: DART+ West

Drawing Title: BUILDABILITY DESIGN  
COMPOUND ACCESS ROUTE  
OBG5

Scale: N/A @ A4

Drawing Number	Project	Originator	Discipline	Location	Type	Role	Number	Phase
MAY	MDC	RGN	LC01	DR	Y	0001	D	

Date:	Job No:	Status:	Rev:	Sheet:
April 2022	P/101086	F1-Approved & accepted	V01	1 of 1

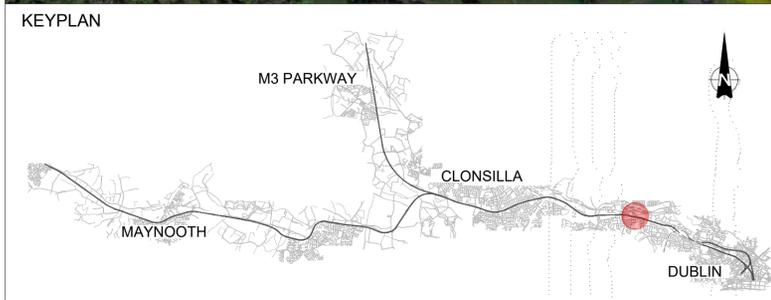

**LEGEND**

- Temporary Construction Compound
- Permanent Construction Compound
- Compensatory Areas
- Access route
- Optional access route
- Irish Rail boundary

REV.	DATE	DESCRIPTION	PRODUCED BY	REVIEWED BY	APPROVED BY
V01	April 2022	PLANNING ISSUE	RCA	MFP	CCH

© Irish Rail (2022). This drawing is confidential and the copyright in it is owned by Irish Rail. This drawing must not be either loaned, copied or otherwise reproduced in whole or in part or used for any purpose without the prior permission of Irish Rail.  
 © Ordnance Survey Ireland and Government of Ireland. All O.S. data used for plans are printed under "Copyright Ordnance Survey Ireland".  
 Survey No. 0039720 (OSi Aerial Data or OSi Lidar Data) & Survey No. 202005L\_NMA\_180 (OSi Vector Data).  
 All elevations are in metres and relate to OSi Geoid Model (OSGM02) Mean Head as defined by existing Project Control.  
 All Co-ordinates are in Irish Transverse Mercator Grid (ITM) as defined by OSi active GPS station Tallaght College (TLG9).

Client: Tionscald Éireann Project Ireland 2040

NTA Údarás Náisiúnta Iompair National Transport Authority

lanróid Éireann Irish Rail

Consultant: IDOM, G3, IROD

Project: DART+ West

Drawing Title: BUILDABILITY DESIGN COMPOUND ACCESS ROUTE REILLY'S

Scale: N/A @ A4


Drawing Number	Project	Discipline	Location	Type	Role	Number	Phase
MAY	MDC	RGN	LC01	DR	Y	0001	D

Date:	Job No:	Status:	Rev:	Sheet:
April 2022	P/101086	F1-Approved & accepted	V01	1 of 1





Figure 01 - Scale 1:1000

Remark: THE TRAFFIC WILL BE ORGANIZED ESTABLISHING A UNIQUE CLOCKWISE DIRECTION ON MARTIN SAVAGE PARK DURING THE WORKS FOR BOTH THE CONSTRUCTION AND THE ORDINARY VEHICLES.

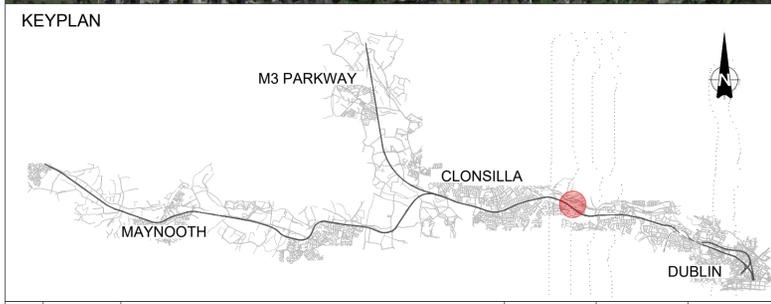

LEGEND	
	Temporary Construction Compound
	Permanent Construction Compound
	Compensatory Areas
	Access route
	Optional access route
	Irish Rail boundary

Client	Tionscaldal Éireann Project Ireland 2040	NTA Údarás Náisiúnta Iompair National Transport Authority	Project	Client	Project	Originator	Discipline	Location	Type	Role	Number	Phase
Consultant	IDOM	G3	IRÓD ROUGHAN & O'DONOVAN	Drawing Title	BUILDABILITY DESIGN COMPOUND ACCESS ROUTE ASHTOWN							
REV. DATE DESCRIPTION	APRIL 2022 PLANNING ISSUE	RCA MFP CCH	PRODUCED BY REVIEWED BY APPROVED BY	Scale:	Drawing Number   Project   Originator   Discipline   Location   Type   Role   Number   Phase							
© Irish Rail (2022). This drawing is confidential and the copyright in it is owned by Irish Rail. This drawing must not be either loaned, copied or otherwise reproduced in whole or in part or used for any purpose without the prior permission of Irish Rail.				N/A @ A4	MAY MDC RGN RS07 DR Y 0001 D							
© Ordnance Survey Ireland and Government of Ireland. All O.S. data used for plans are printed under "Copyright Ordnance Survey Ireland" Survey No. 6039720 (OSi Aerial Data or OSi LIDAR Data) & Survey No. 202005L_NMA_180 (OSi Vector Data).					Date:	Job No:	Status:	Rev:	Sheet: 1 of 1			
All elevations are in metres and relate to OSi Geoid Model (OSGM02) Mean Head as defined by existing Project Control.				0	April 2022	P/101086	F1-Approved & accepted	V01				
All Co-ordinates are in Irish Transverse Mercator Grid (ITM) as defined by OSi active GPS station Tallaght College (TLG9).												

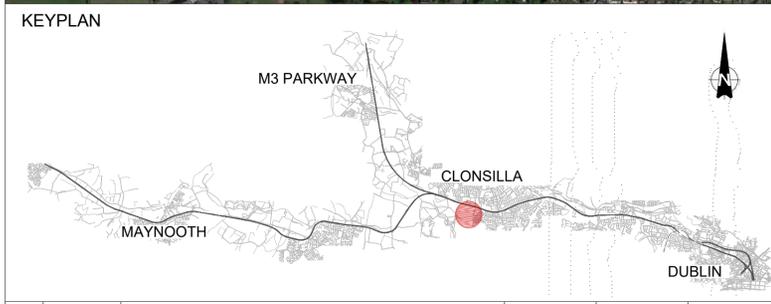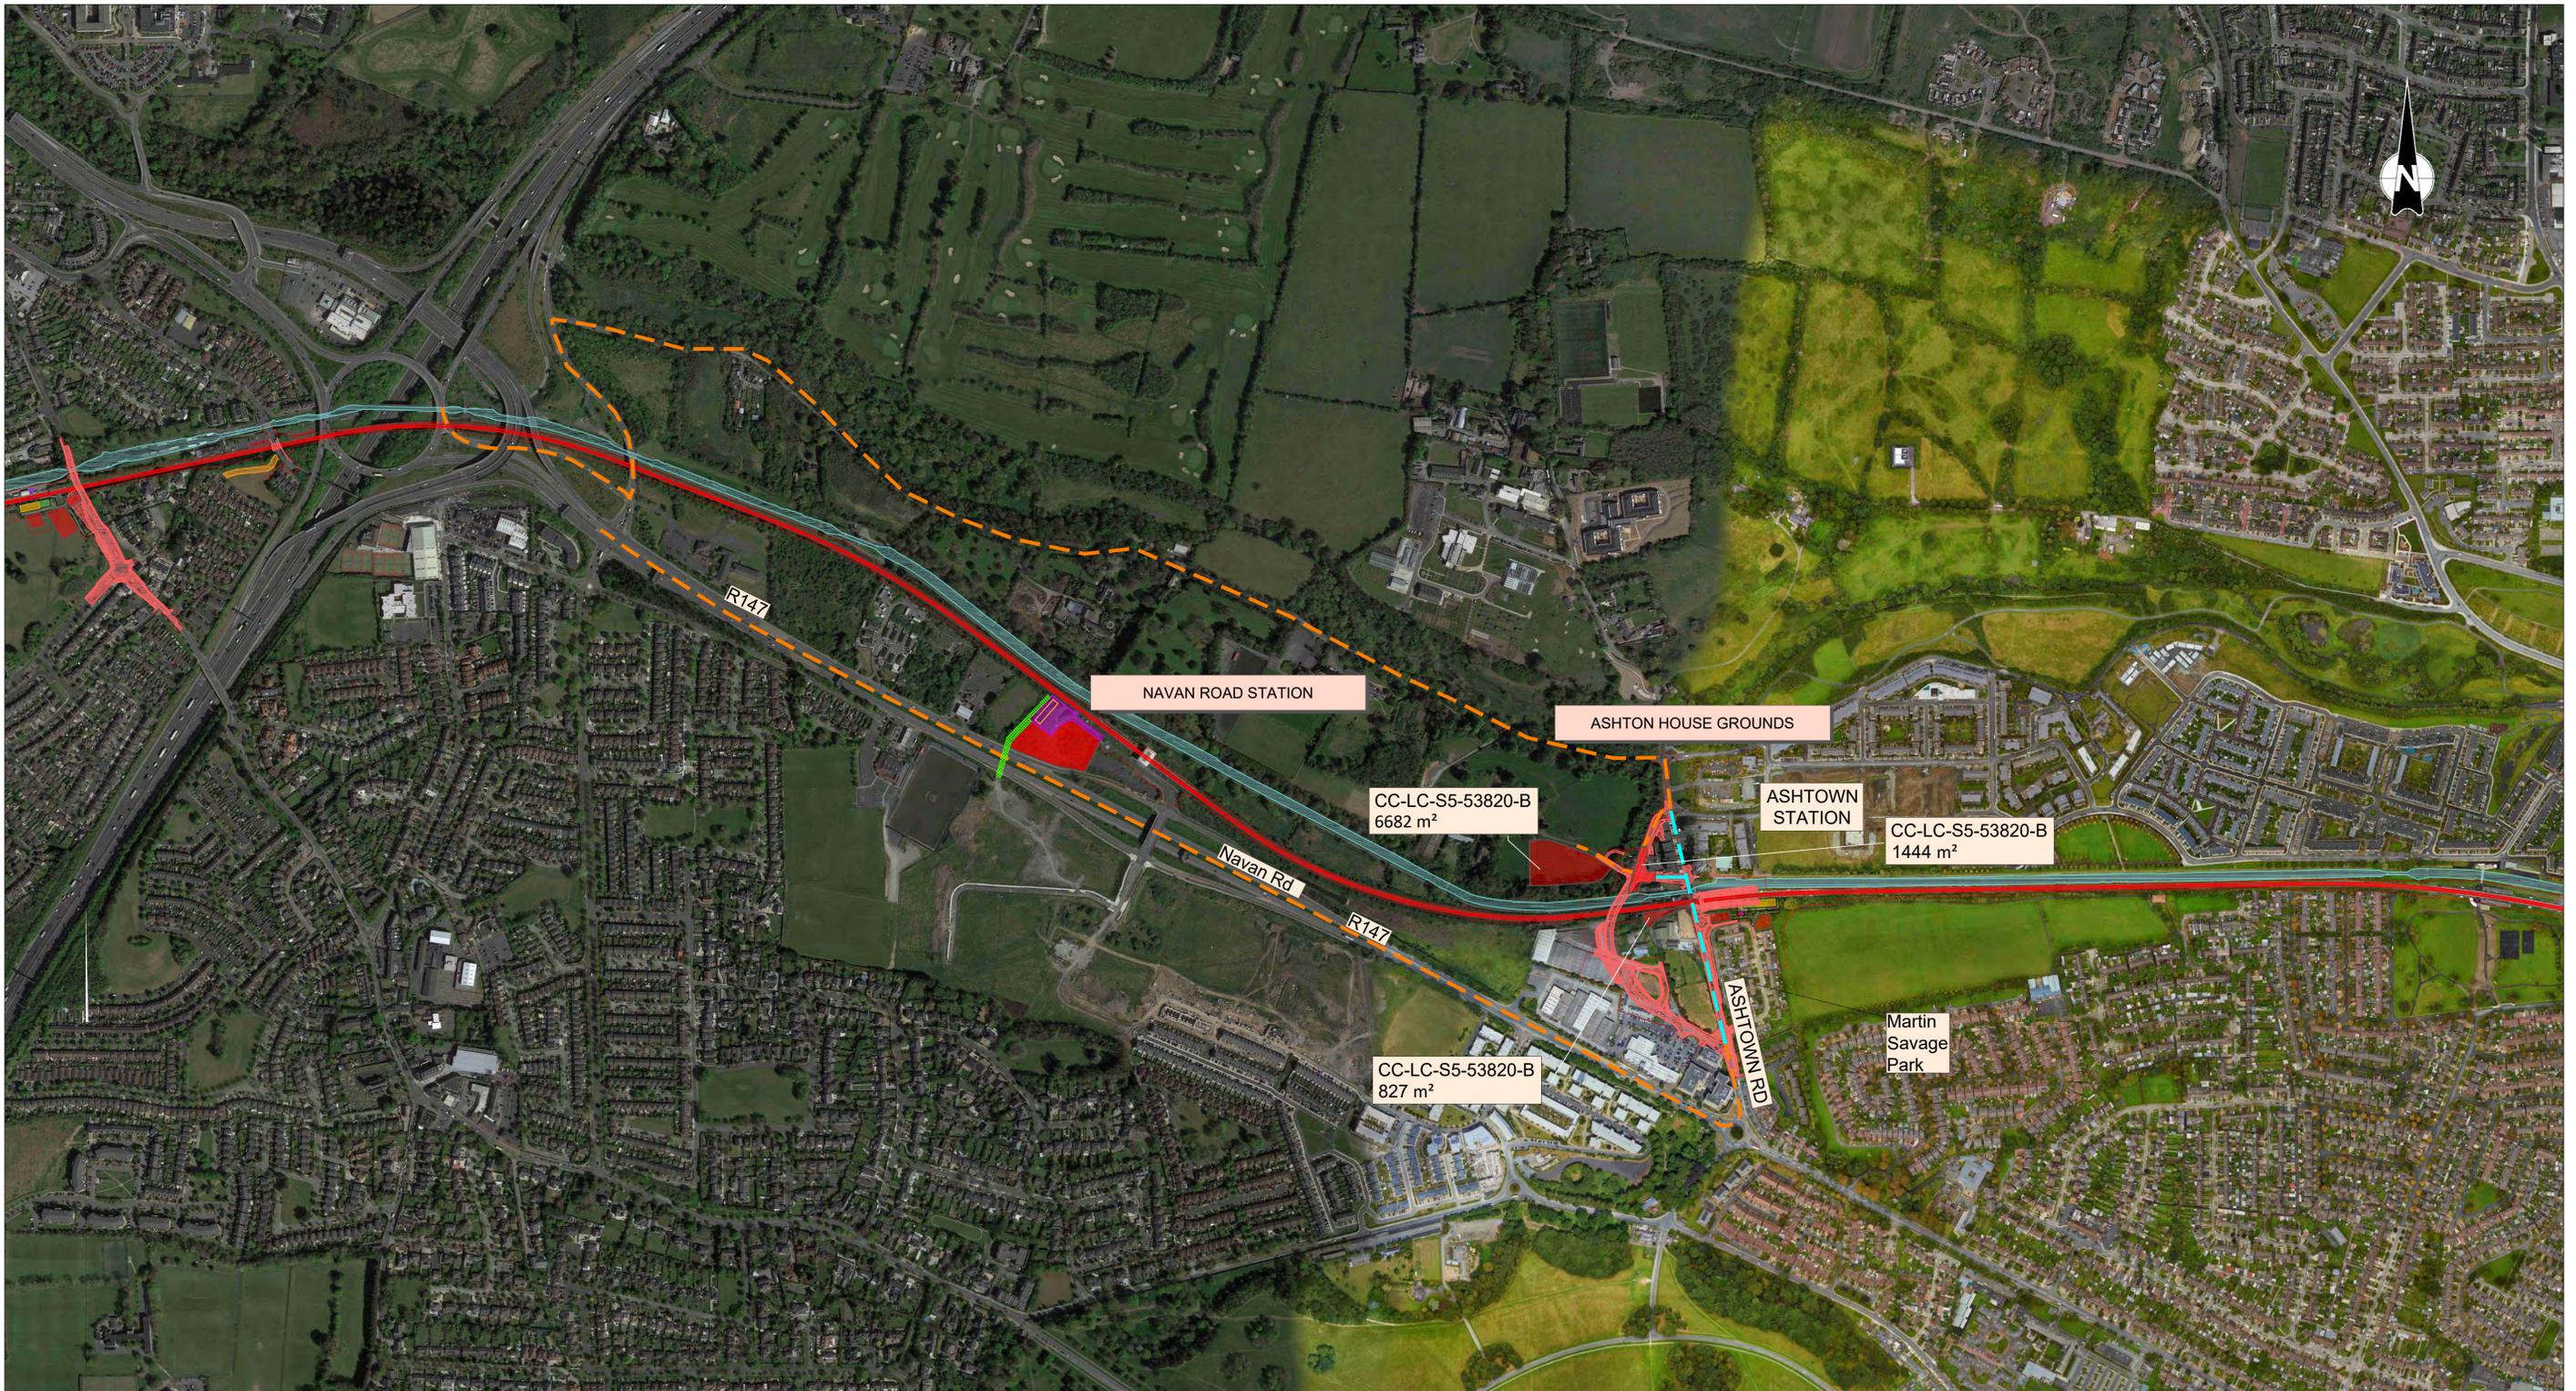

**LEGEND**

- Temporary Construction Compound
- Permanent Construction Compound
- Compensatory Areas
- Access route
- Optional access route
- Irish Rail boundary

REV	DATE	DESCRIPTION	RCA	MFP	CCH
V01	April 2022	PLANNING ISSUE			

© Irish Rail (2022). This drawing is confidential and the copyright in it is owned by Irish Rail. This drawing must not be either loaned, copied or otherwise reproduced in whole or in part or used for any purpose without the prior permission of Irish Rail.  
 © Ordnance Survey Ireland and Government of Ireland. All O.S. data used for plans are printed under "Copyright Ordnance Survey Ireland".  
 Survey No. 6039720 (OSi Aerial Data or OSi Lidar Data) & Survey No. 2020OSI\_NMA\_180 (OSi Vector Data).  
 All elevations are in metres and relate to OSi Geoid Model (OSGM02) Mean Head as defined by existing Project Control.  
 All Co-ordinates are in Irish Transverse Mercator Grid (ITM) as defined by OSi active GPS station Tallaght College (TLLG).

Client

Consultant

Project

Drawing Title


**BUILDABILITY DESIGN  
COMPOUND ACCESS ROUTE  
ASHTOWN LC**

Scale: N/A @ A4

Drawing Number	Project	Originator	Discipline	Location	Type	Role	Number	Phase
	MAY	MDC	RGN	LC01	DR	Y	0001	D

Date:	Job No:	Status:	Rev:
April 2022	P/101086	F1-Approved & accepted	V01

Sheet: 1 of 1

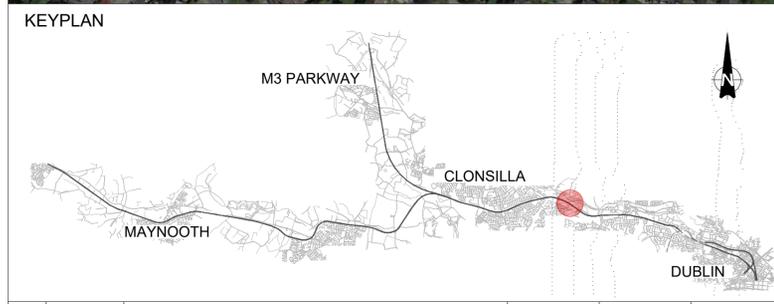

**LEGEND**

- Temporary Construction Compound
- Permanent Construction Compound
- Compensatory Areas
- Access route
- Optional access route
- Irish Rail boundary

**REMARK:**  
THE NECESSARY AREA FOR BOTH THE PERMANENT AND THE TEMPORARY COMPOUNDS IS CURRENTLY UNDER STUDY

REV.	DATE	DESCRIPTION	RCA	MFP	CCH
V01	April 2022	PLANNING ISSUE			

PRODUCED BY: [ ] REVIEWED BY: [ ] APPROVED BY: [ ]

© Irish Rail (2022). This drawing is confidential and the copyright in it is owned by Irish Rail. This drawing must not be either loaned, copied or otherwise reproduced in whole or in part or used for any purpose without the prior permission of Irish Rail.  
 © Ordnance Survey Ireland and Government of Ireland. All O.S. data used for plans are printed under "Copyright Ordnance Survey Ireland".  
 Survey No. 0039720 (OSI Aerial Data or OSi Lxar Data) & Survey No. 202005L\_NMA\_100 (OSi Vector Data).  
 All elevations are in metres and relate to OSi Geoid Model (OSGM02) Mean Head as defined by existing Project Control.  
 All Co-ordinates are in Irish Transverse Mercator Grid (ITM) as defined by OSi active GPS station Tallaght College (TLG9).

Client: Tionscail Éireann Project Ireland 2040, NTA (Udarás Náisiúnta Iompair Náisiúnta)

Consultant: IDOM, G3, IROD (ROUGHAN & O'DONOVAN)



Project: DART+ West

Drawing Title: BUILDABILITY DESIGN COMPOUND ACCESS ROUTE NAVAN ROAD

Scale: N/A @ A4

Drawing Number: MAY MDC RGN LC01 DR Y 0001 D

Date: April 2022 | Job No: P/101086 | Status: F1-Approved & accepted | Rev: V01 | Sheet: 1 of 1

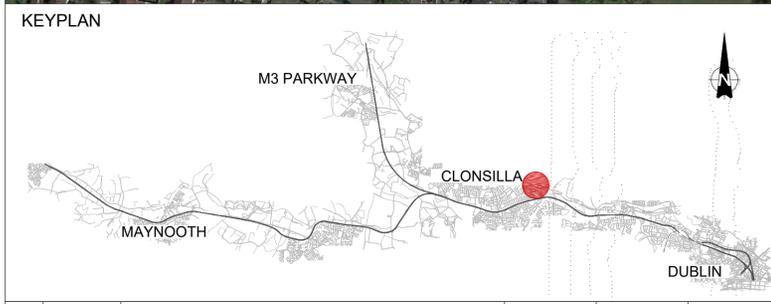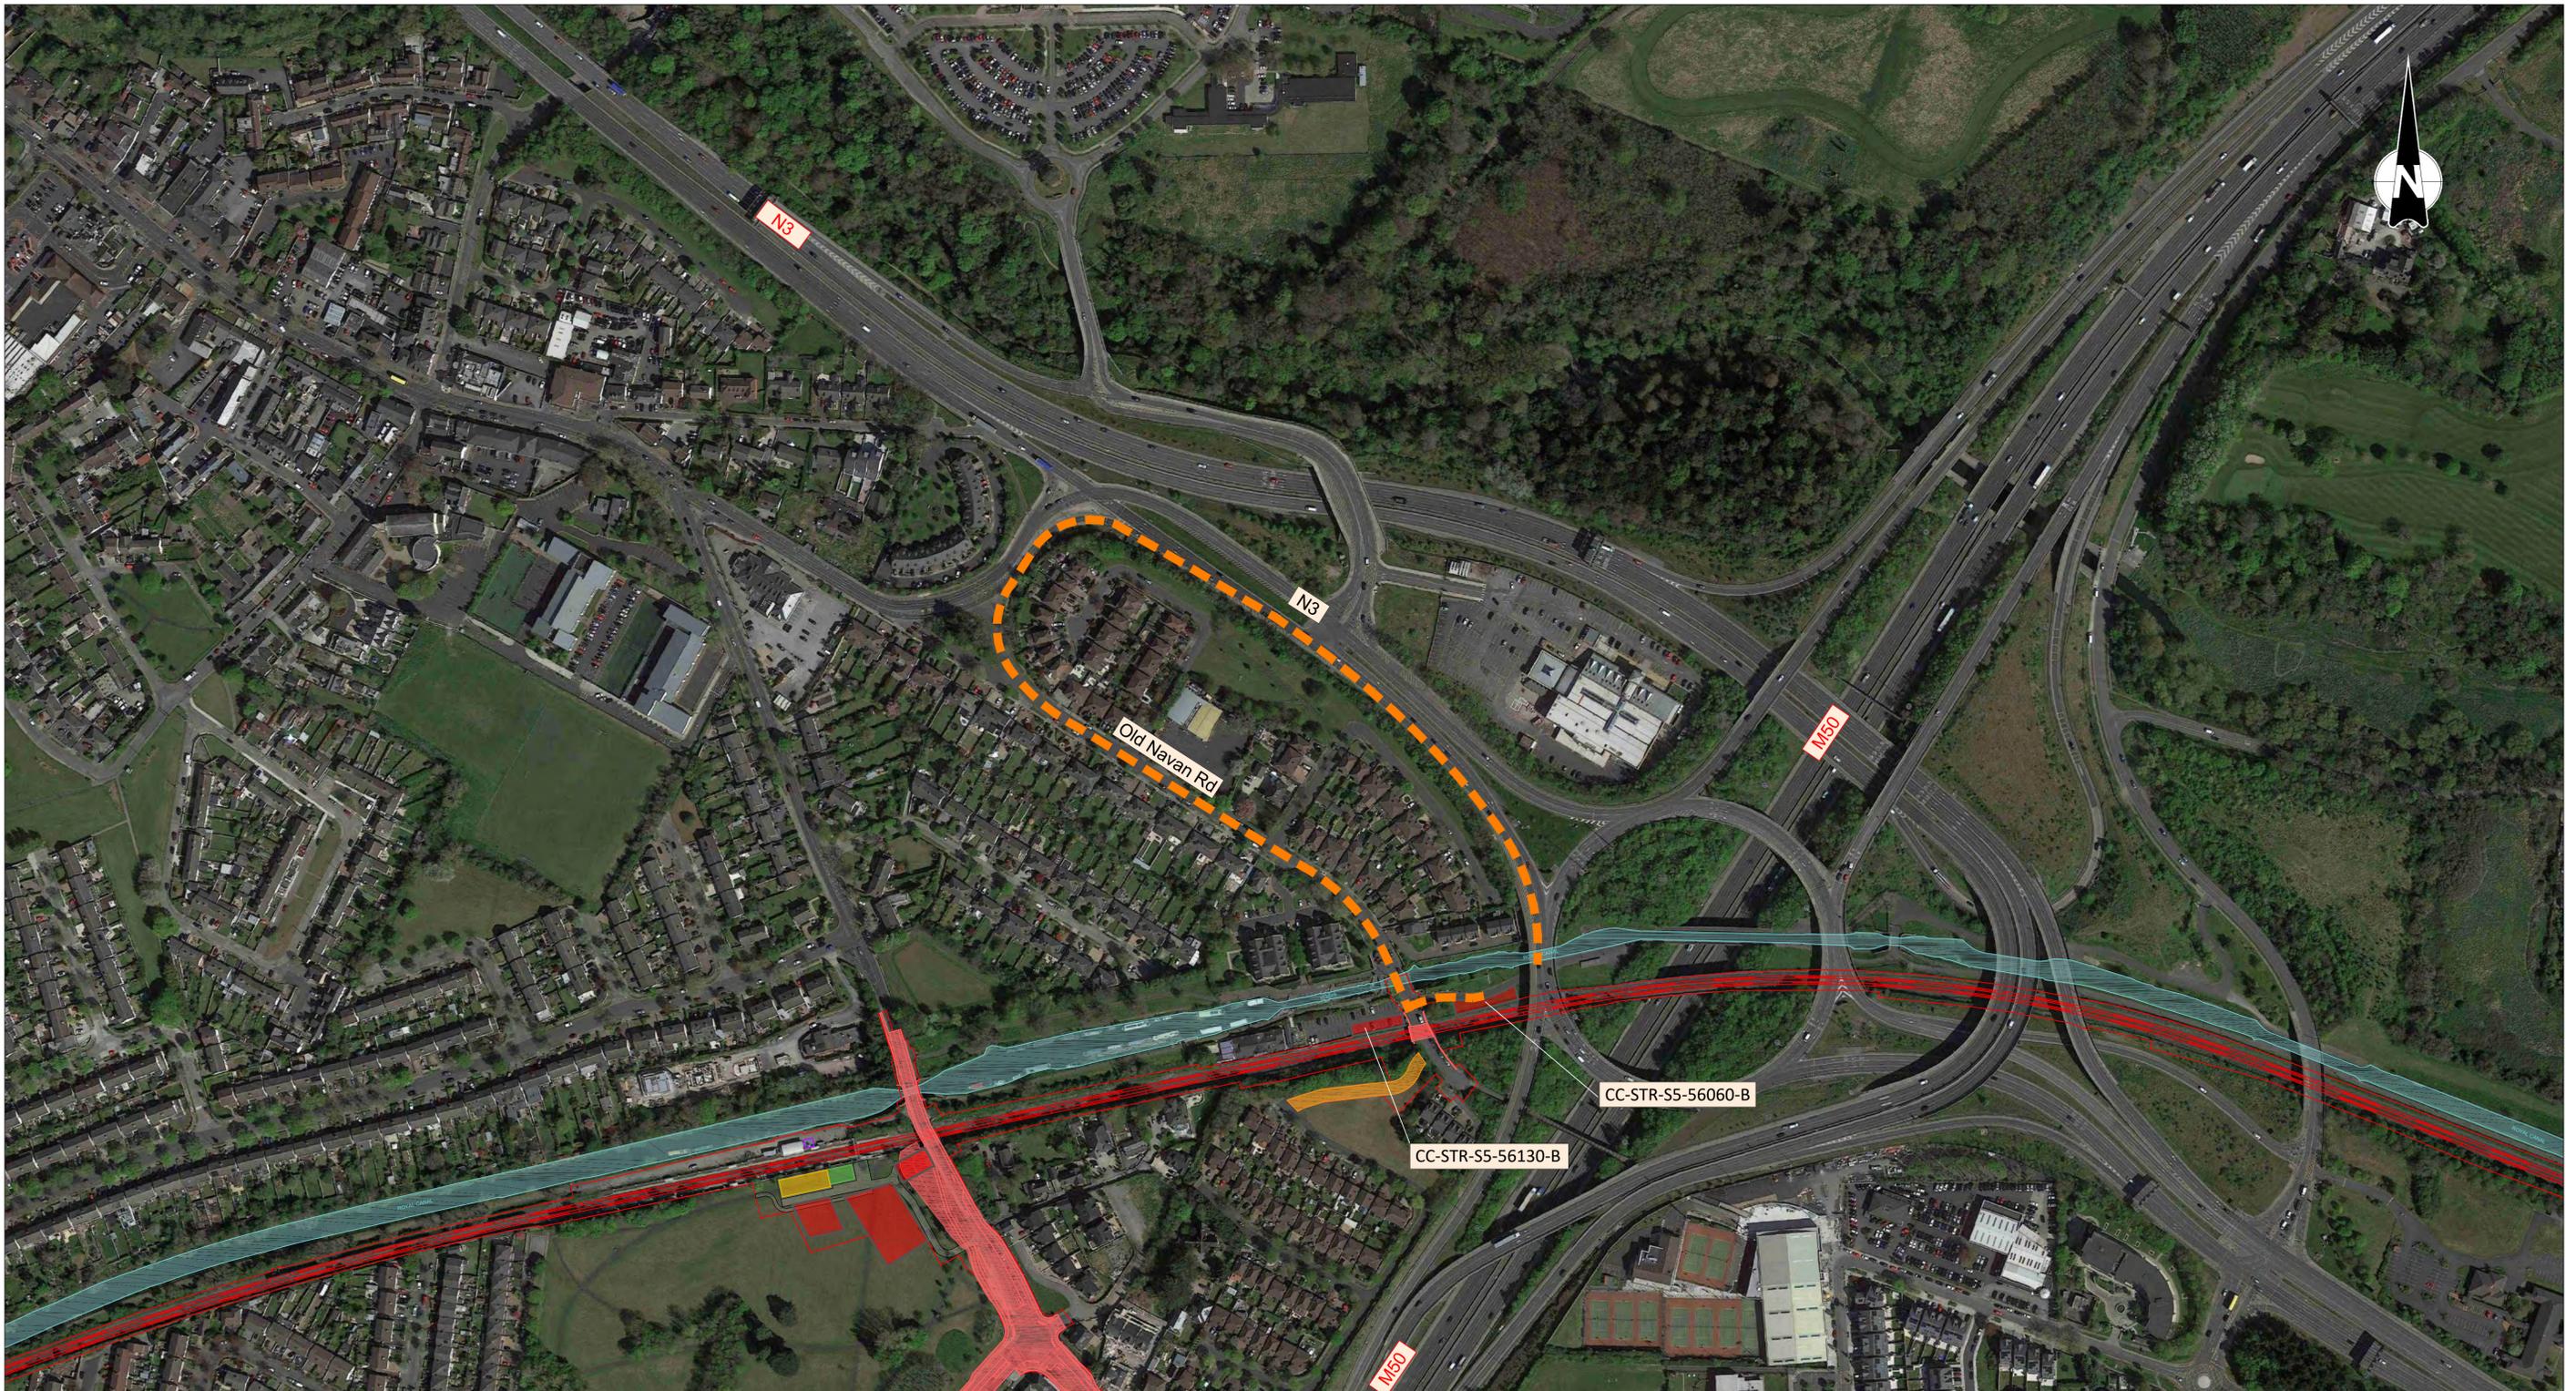

**LEGEND**

- Temporary Construction Compound
- Permanent Construction Compound
- Compensatory Areas
- Access route
- Optional access route
- Irish Rail boundary

REV	DATE	DESCRIPTION	PRODUCED BY	REVIEWED BY	APPROVED BY
V01	April 2022	PLANNING ISSUE	RCA	MFP	CCH

© Irish Rail (2022). This drawing is confidential and the copyright in it is owned by Irish Rail. This drawing must not be either loaned, copied or otherwise reproduced in whole or in part or used for any purpose without the prior permission of Irish Rail.  
 © Ordnance Survey Ireland and Government of Ireland. All O.S. data used for plans are printed under "Copyright Ordnance Survey Ireland".  
 Survey No. 0039720 (OSI Aerial Data or OSI LIDAR Data) & Survey No. 2020058\_NMA\_100 (OSI Vector Data).  
 All elevations are in metres and relate to OSi Geoid Model (OSGM02) Mean Head as defined by existing Project Control.  
 All Co-ordinates are in Irish Transverse Mercator Grid (ITM) as defined by OSi active GPS station Tallaght College (TL49).

Client: **Tionscald Éireann Project Ireland 2040**

Consultant: **IDOM** and **IRIOD**

Project: **lanróid Éireann Irish Rail** and **DART+ West**

Drawing Title: **BUILDABILITY DESIGN COMPOUND ACCESS ROUTE OBG9**

Scale: N/A @ A4

Drawing Number	Project	Originator	Discipline	Location	Type	Role	Number	Phase
	MAY	MDC	RGN	LC01	DR	Y	0001	D

Date:	Job No:	Status:	Rev:	Sheet:
April 2022	P/101086	F1-Approved & accepted	V01	1 of 1