




Drawing Legend

- Application Boundary An Bord Pleanála
- Application Boundary Cork County Council
- Application Boundary Kerry County Council

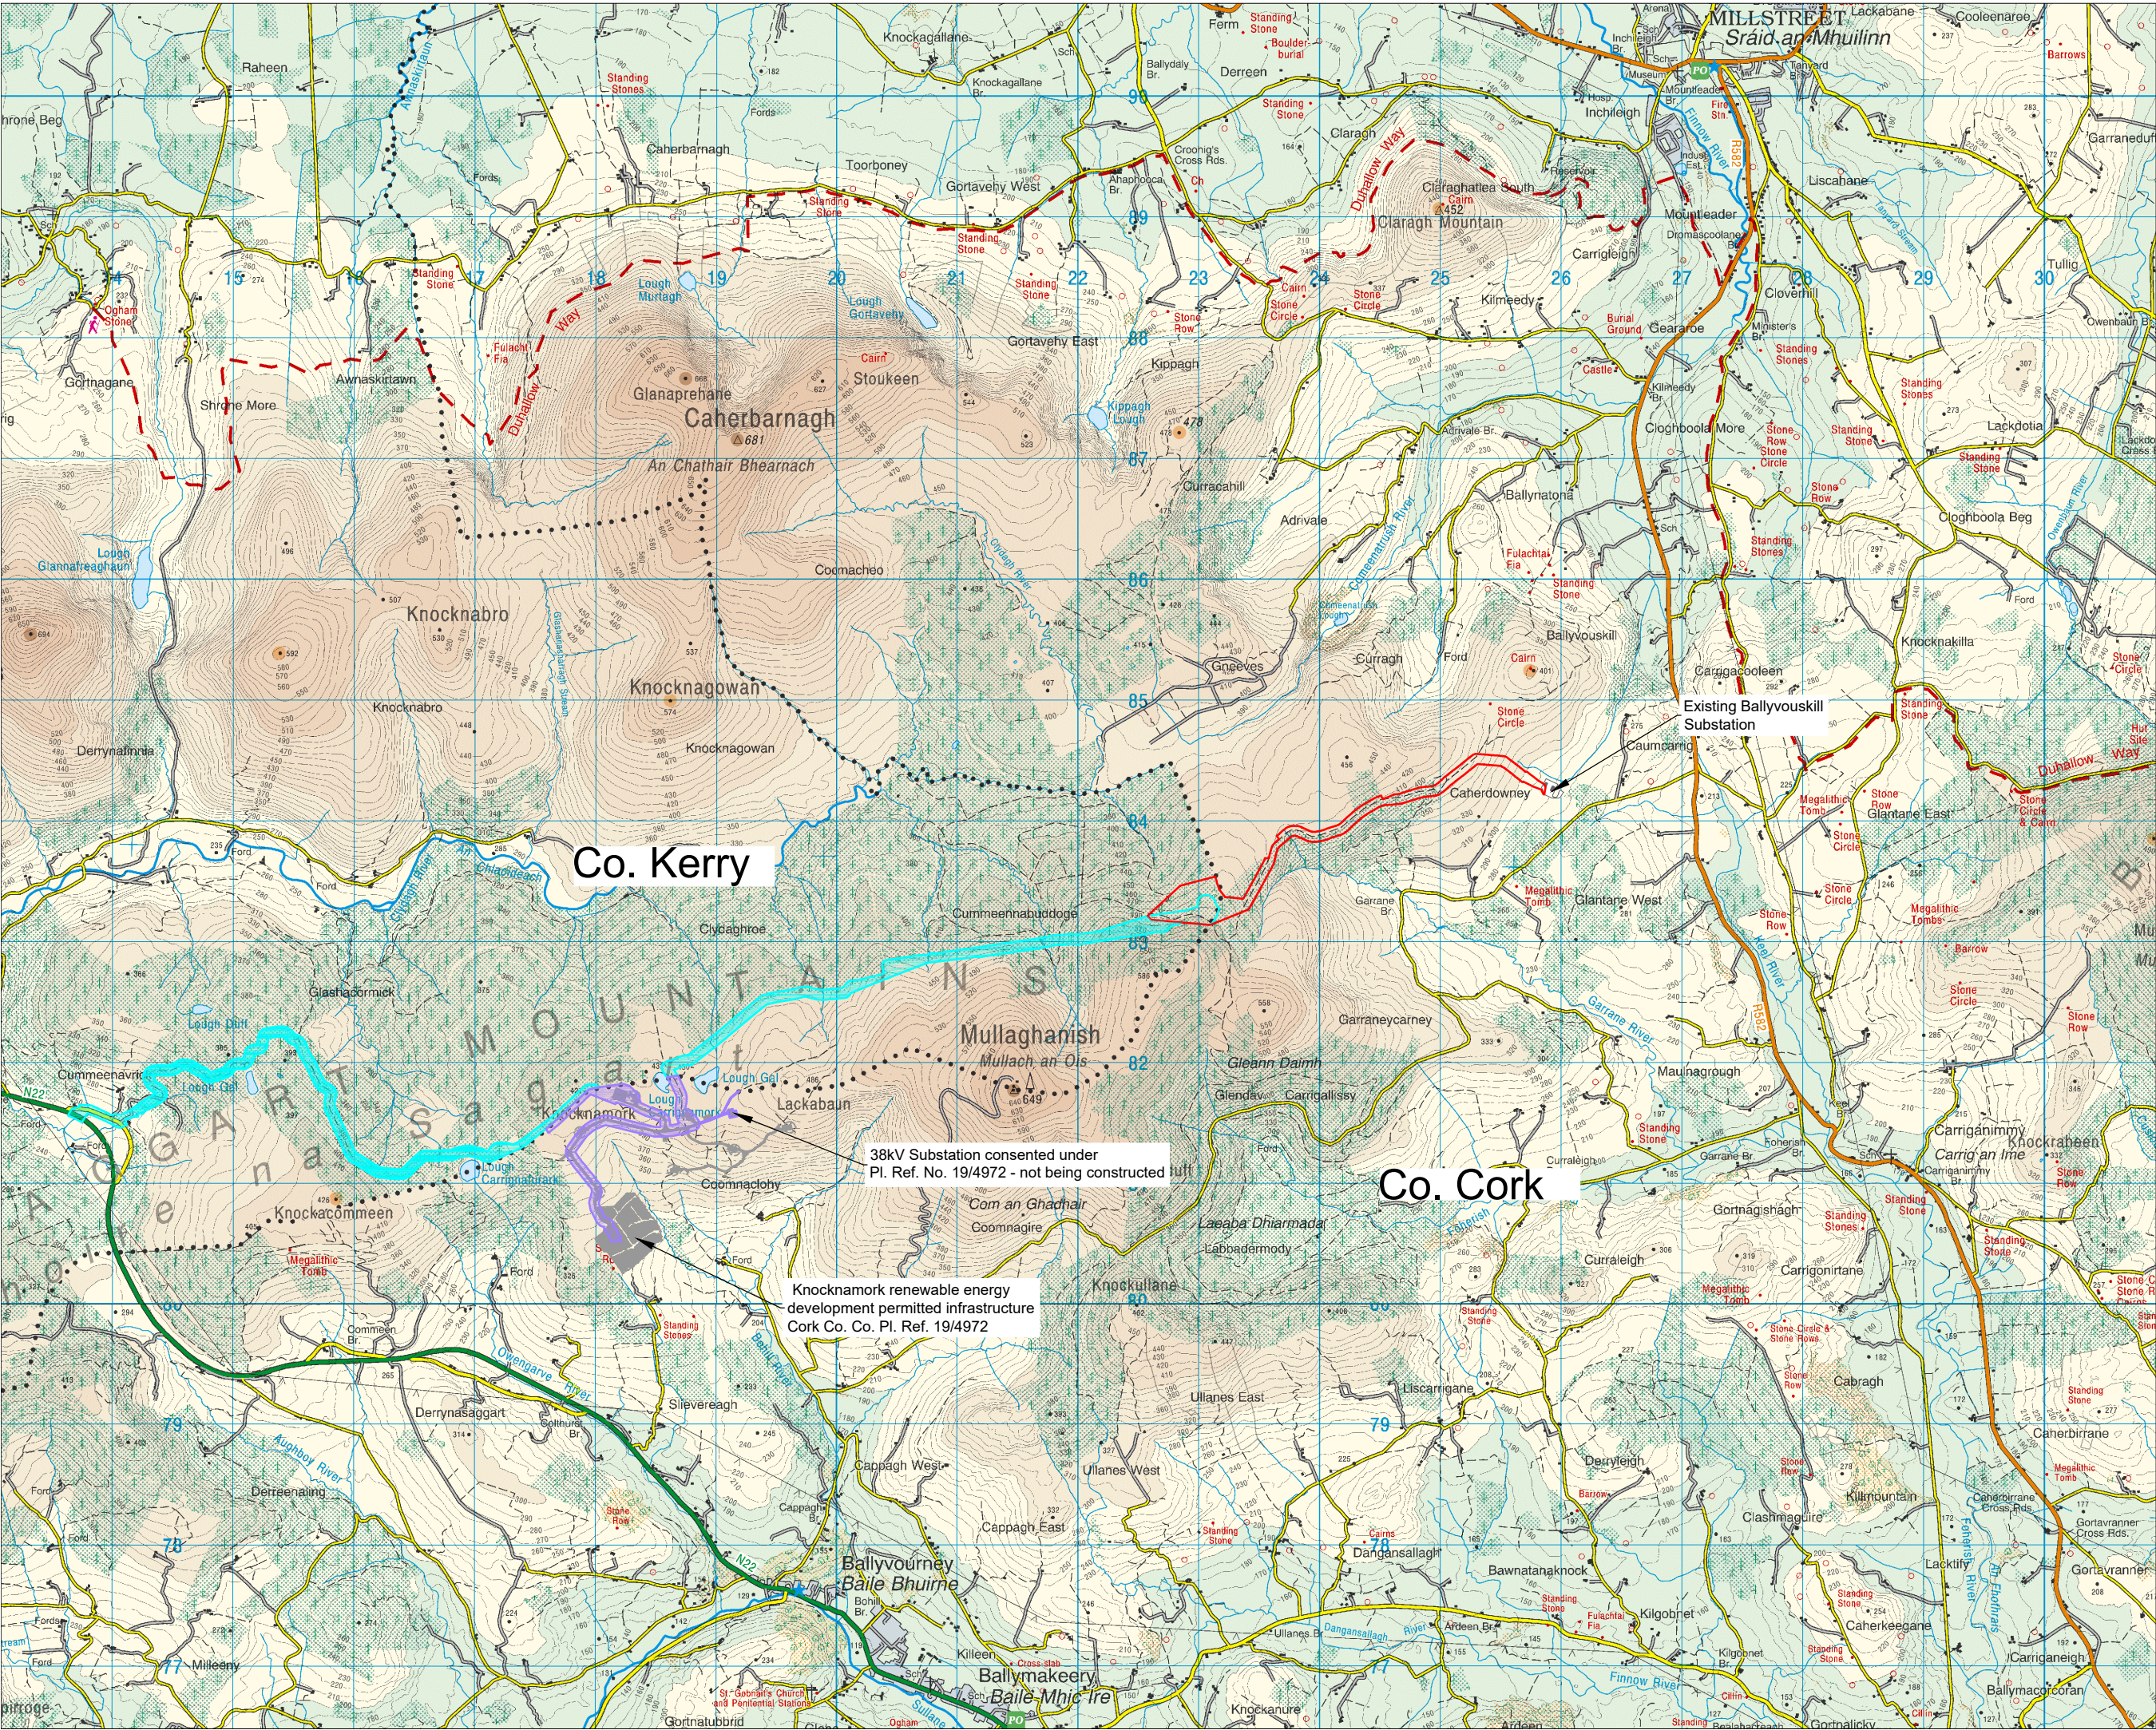

Location Context Map

DRAWING TITLE: **Knocknamork Grid Connection Infrastructure, An Bord Pleanála**

PROJECT TITLE: Knocknamork Grid Connection Infrastructure, An Bord Pleanála	
DRAWING BY: Joseph O'Brien	CHECKED BY: Meabhann Crowe
PROJECT No.: 210732	DRAWING No.: 210732 - 01
SCALE: 1:50,000 @ A3	DATE: 26.07.2022
OS SHEET No.: OS1006, OS1008, OS1206, OS1208	

MKO
Planning and Environmental Consultants
Tuam Road, Galway
Ireland, H91 VN94
+353 (0) 91 735611
email: info@www.mkoireland.ie
Website: www.mkoireland.ie