




Drawing Legend

- Application Boundary An Bord Pleanala
- Landowners Boundary
- Application Boundary Kerry County Council
- Site Notice
- Wayleaves

Application to Kerry County Council incorporates non 110kV electrical cabling at the substation

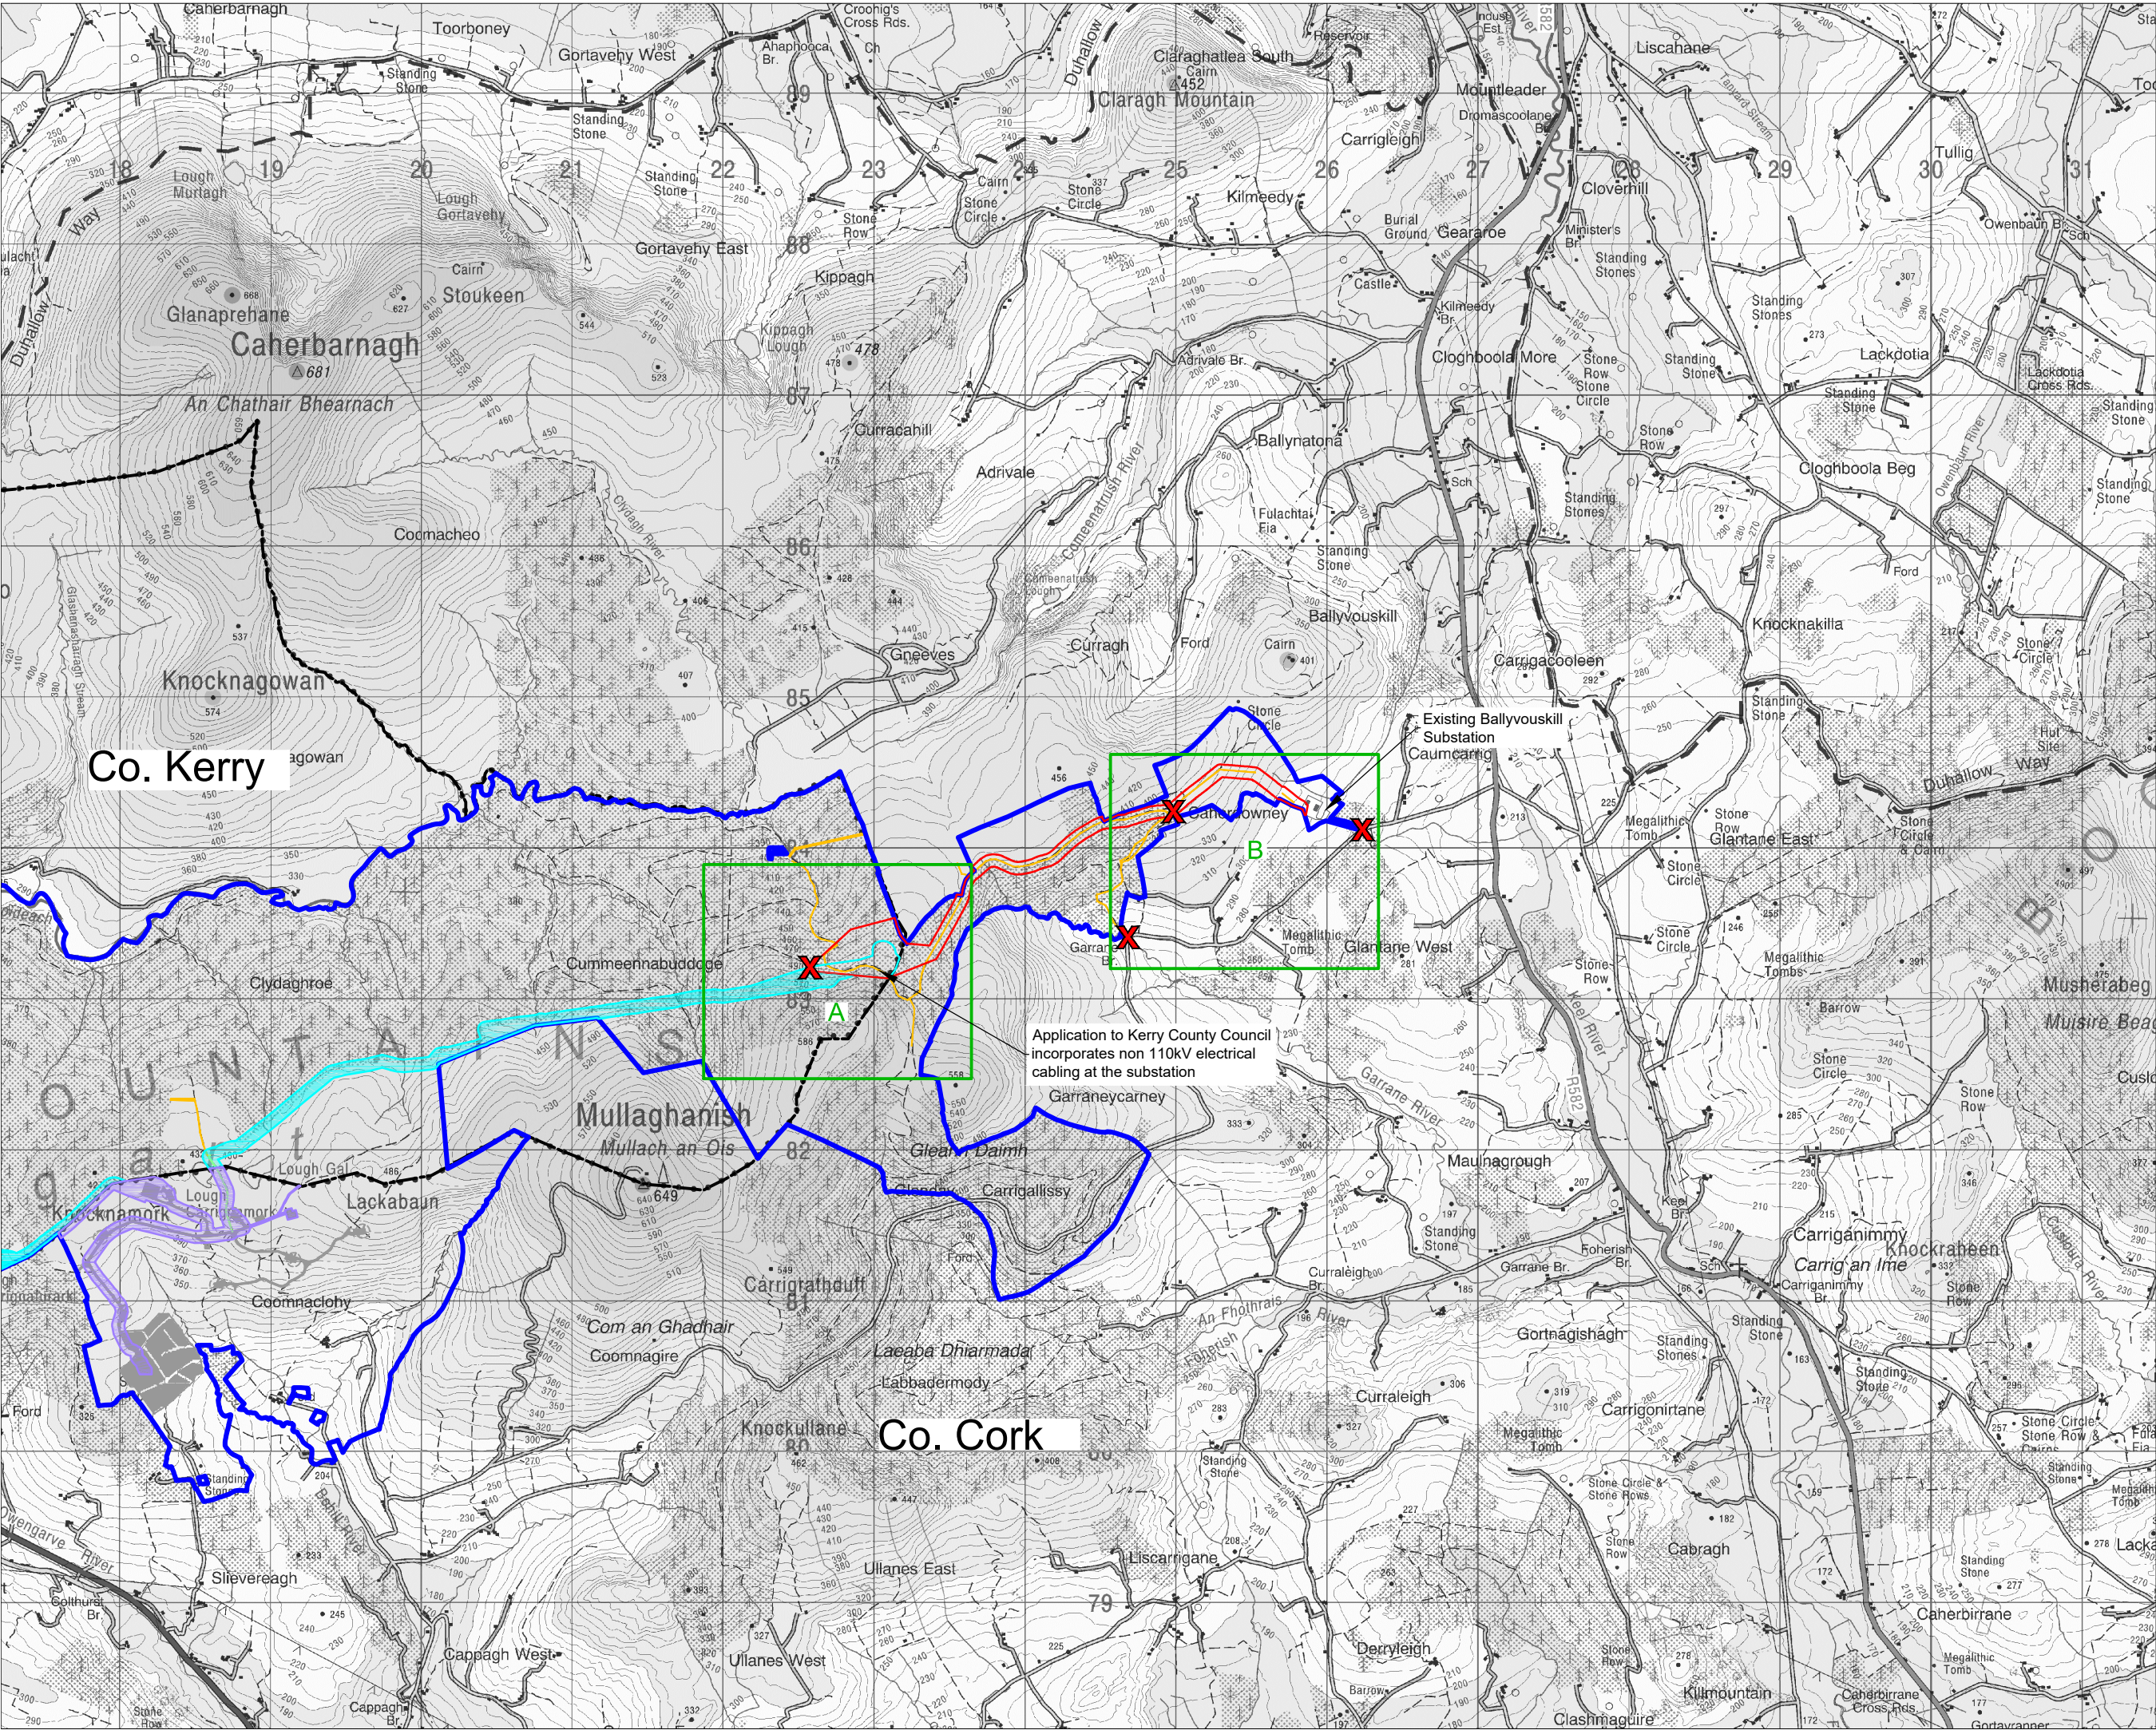

Site Location Map

DRAWING TITLE: **Knocknamork Grid Connection Infrastructure, An Bord Pleanala**

PROJECT No:	
Joseph O'Brien	Meabhann Crowe
210732	210732 - 02
1:40,000 @ A3	26.07.2022
OS SHEET No: 6134, 6135, 6136, 6137, 6180, 6181, 6182, 6183, 6228, 6229, 6230, 6276, 6277	

MKO
Planning and Environmental Consultants
Tuam Road, Galway
Ireland, H91 VN94
+353 (0) 91 735611
email: info@www.mkofireland.ie
Website: www.mkofireland.ie