


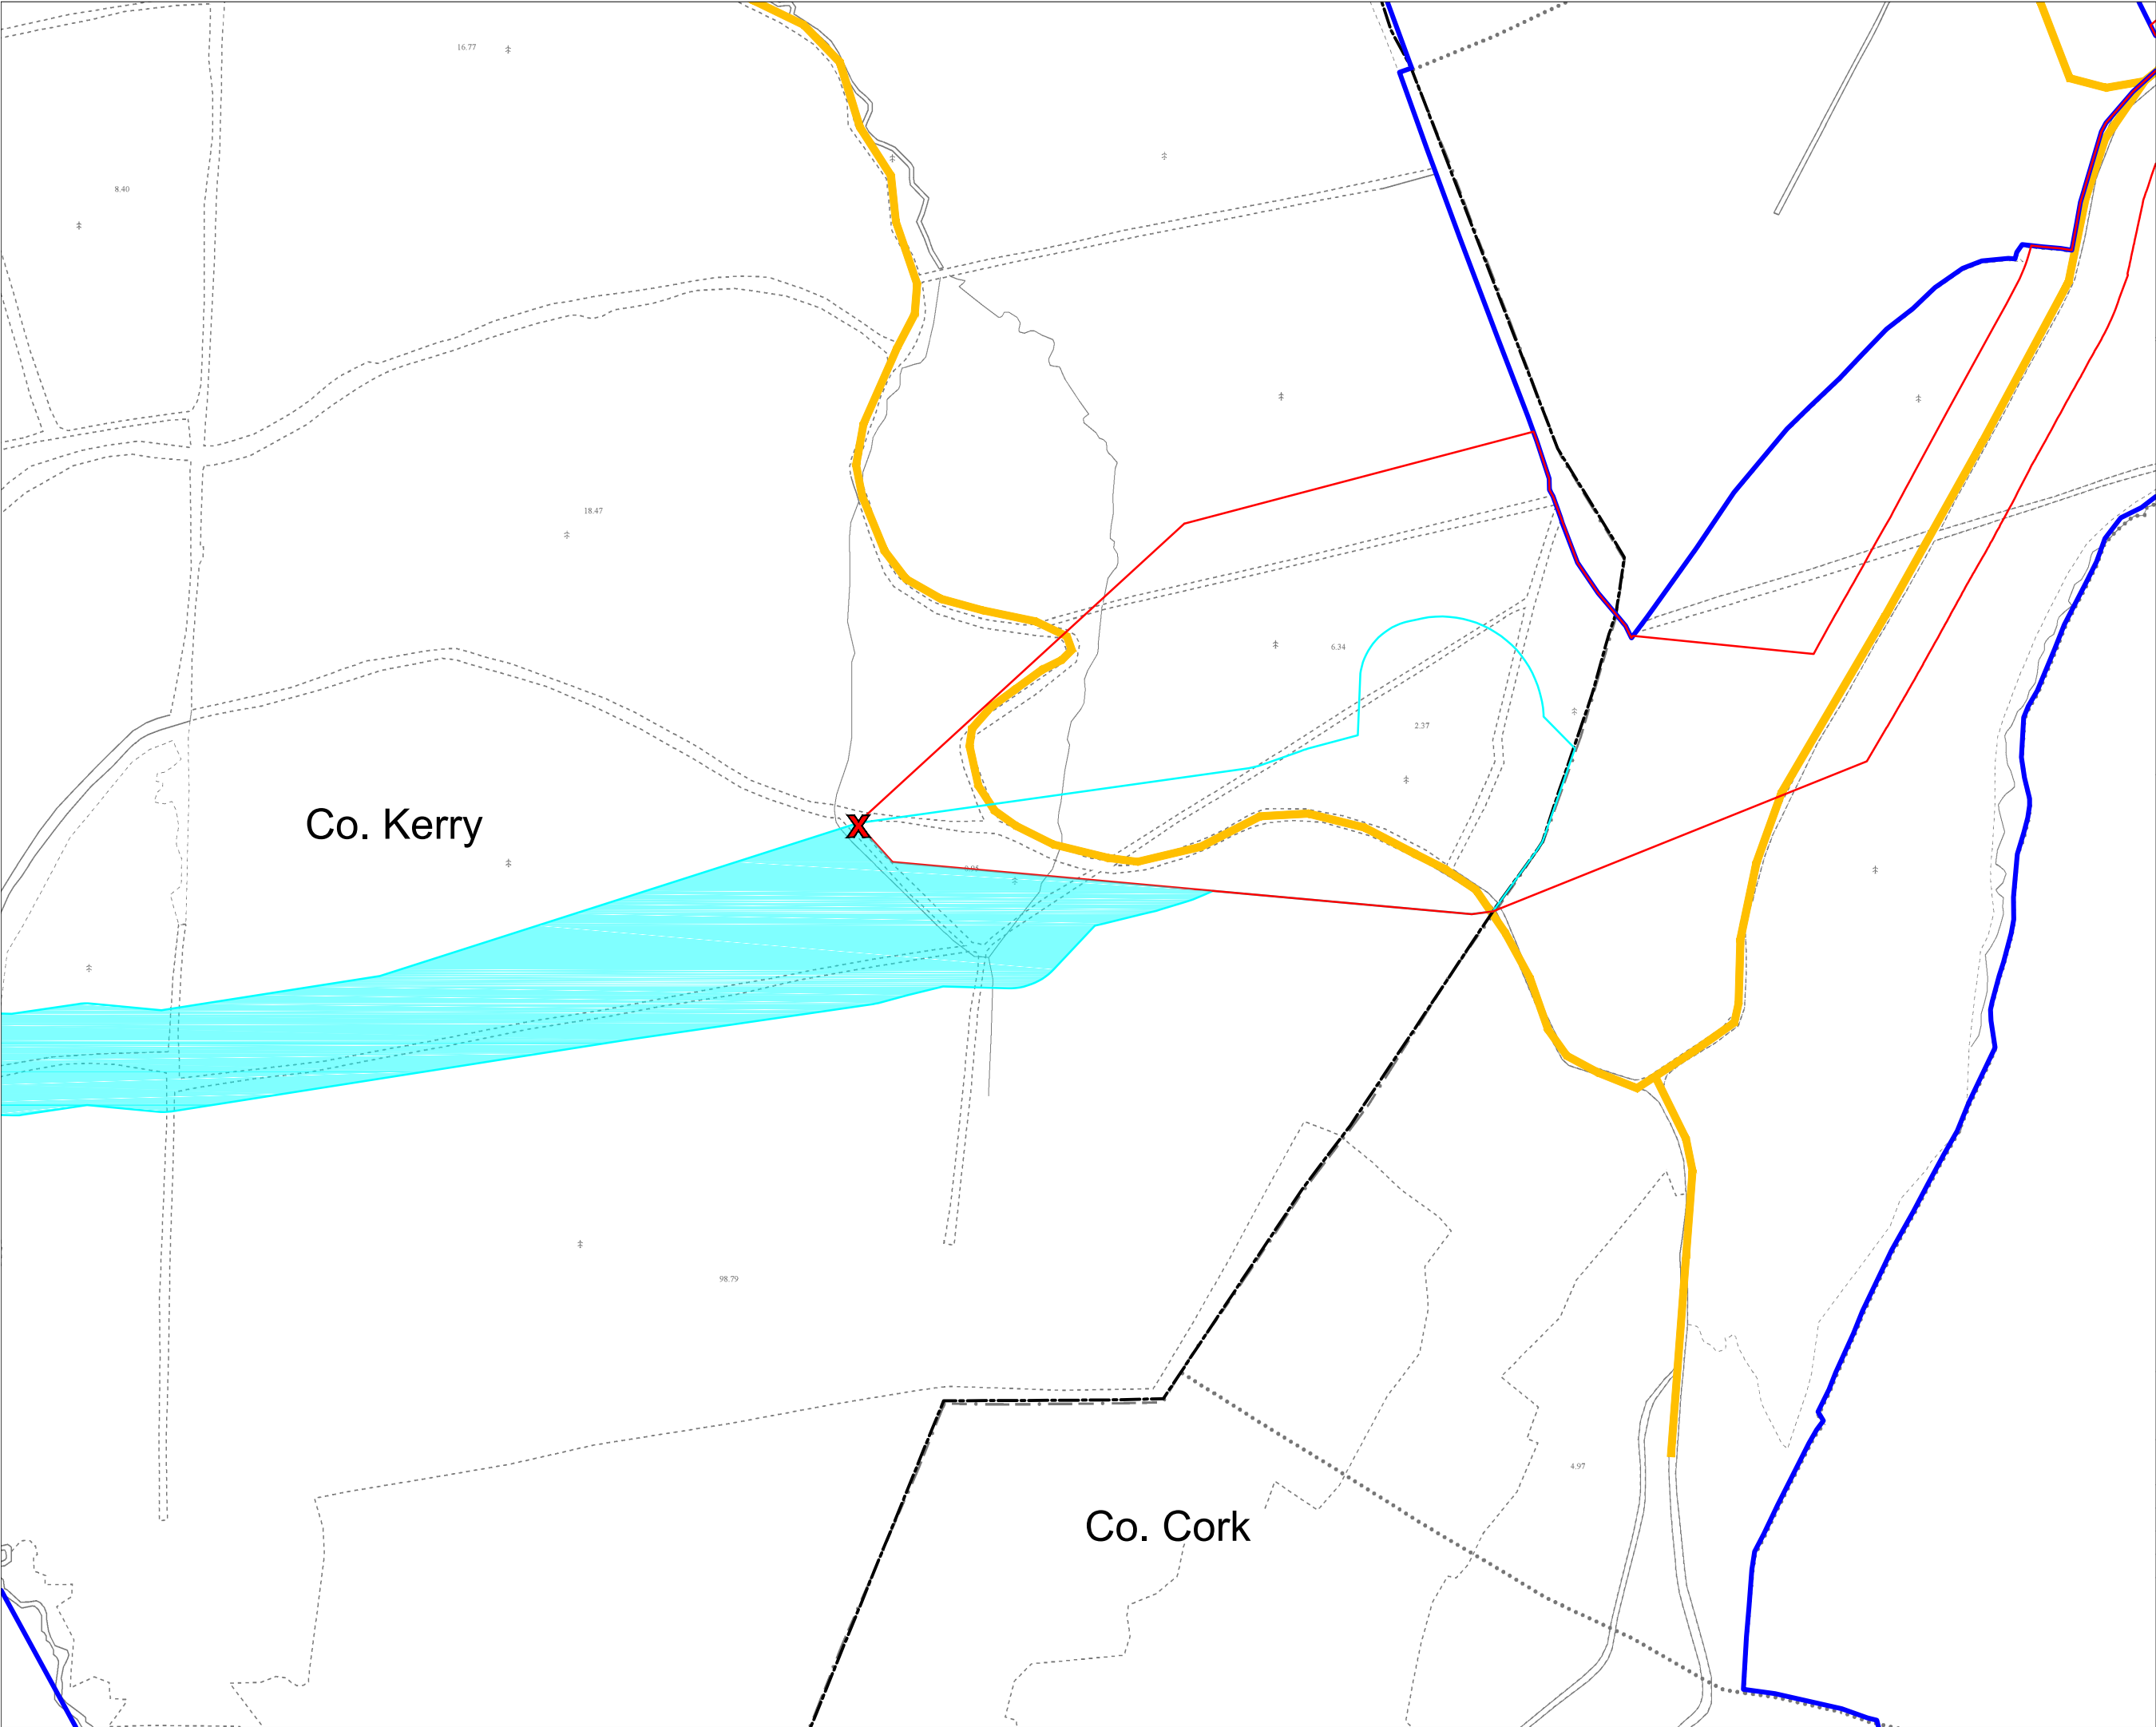

- Drawing Legend**
- Application Boundary An Bord Pleanala
 - Landowners Boundary
 - Application Boundary Kerry County Council
 - Site Notice
 - Wayleaves



**Site Location Map
Sheet A**

**Knocknamork Grid Connection
Infrastructure, An Bord Pleanala**

DRAWING BY: Joseph O'Brien	CHECKED BY: Meabhann Crowe
PROJECT No.: 210732	DRAWING No.: 210732 - 02A
SCALE: 1:5,000 @ A3	DATE: 26.07.2022
OS SHEET No.: 6134, 6135, 6136, 6137, 6180, 6181, 6182, 6183, 6228, 6229, 6230, 6276, 6277	



MKO
Planning and
Environmental
Consultants
Tuam Road, Galway
Ireland, H91 VW94
+353 (0) 91 735611
email: info@www.mkoireland.ie
Website: www.mkoireland.ie

Ordnance Survey Ireland Licence No. CYAL5026751 © Ordnance Survey Ireland/Government of Ireland