


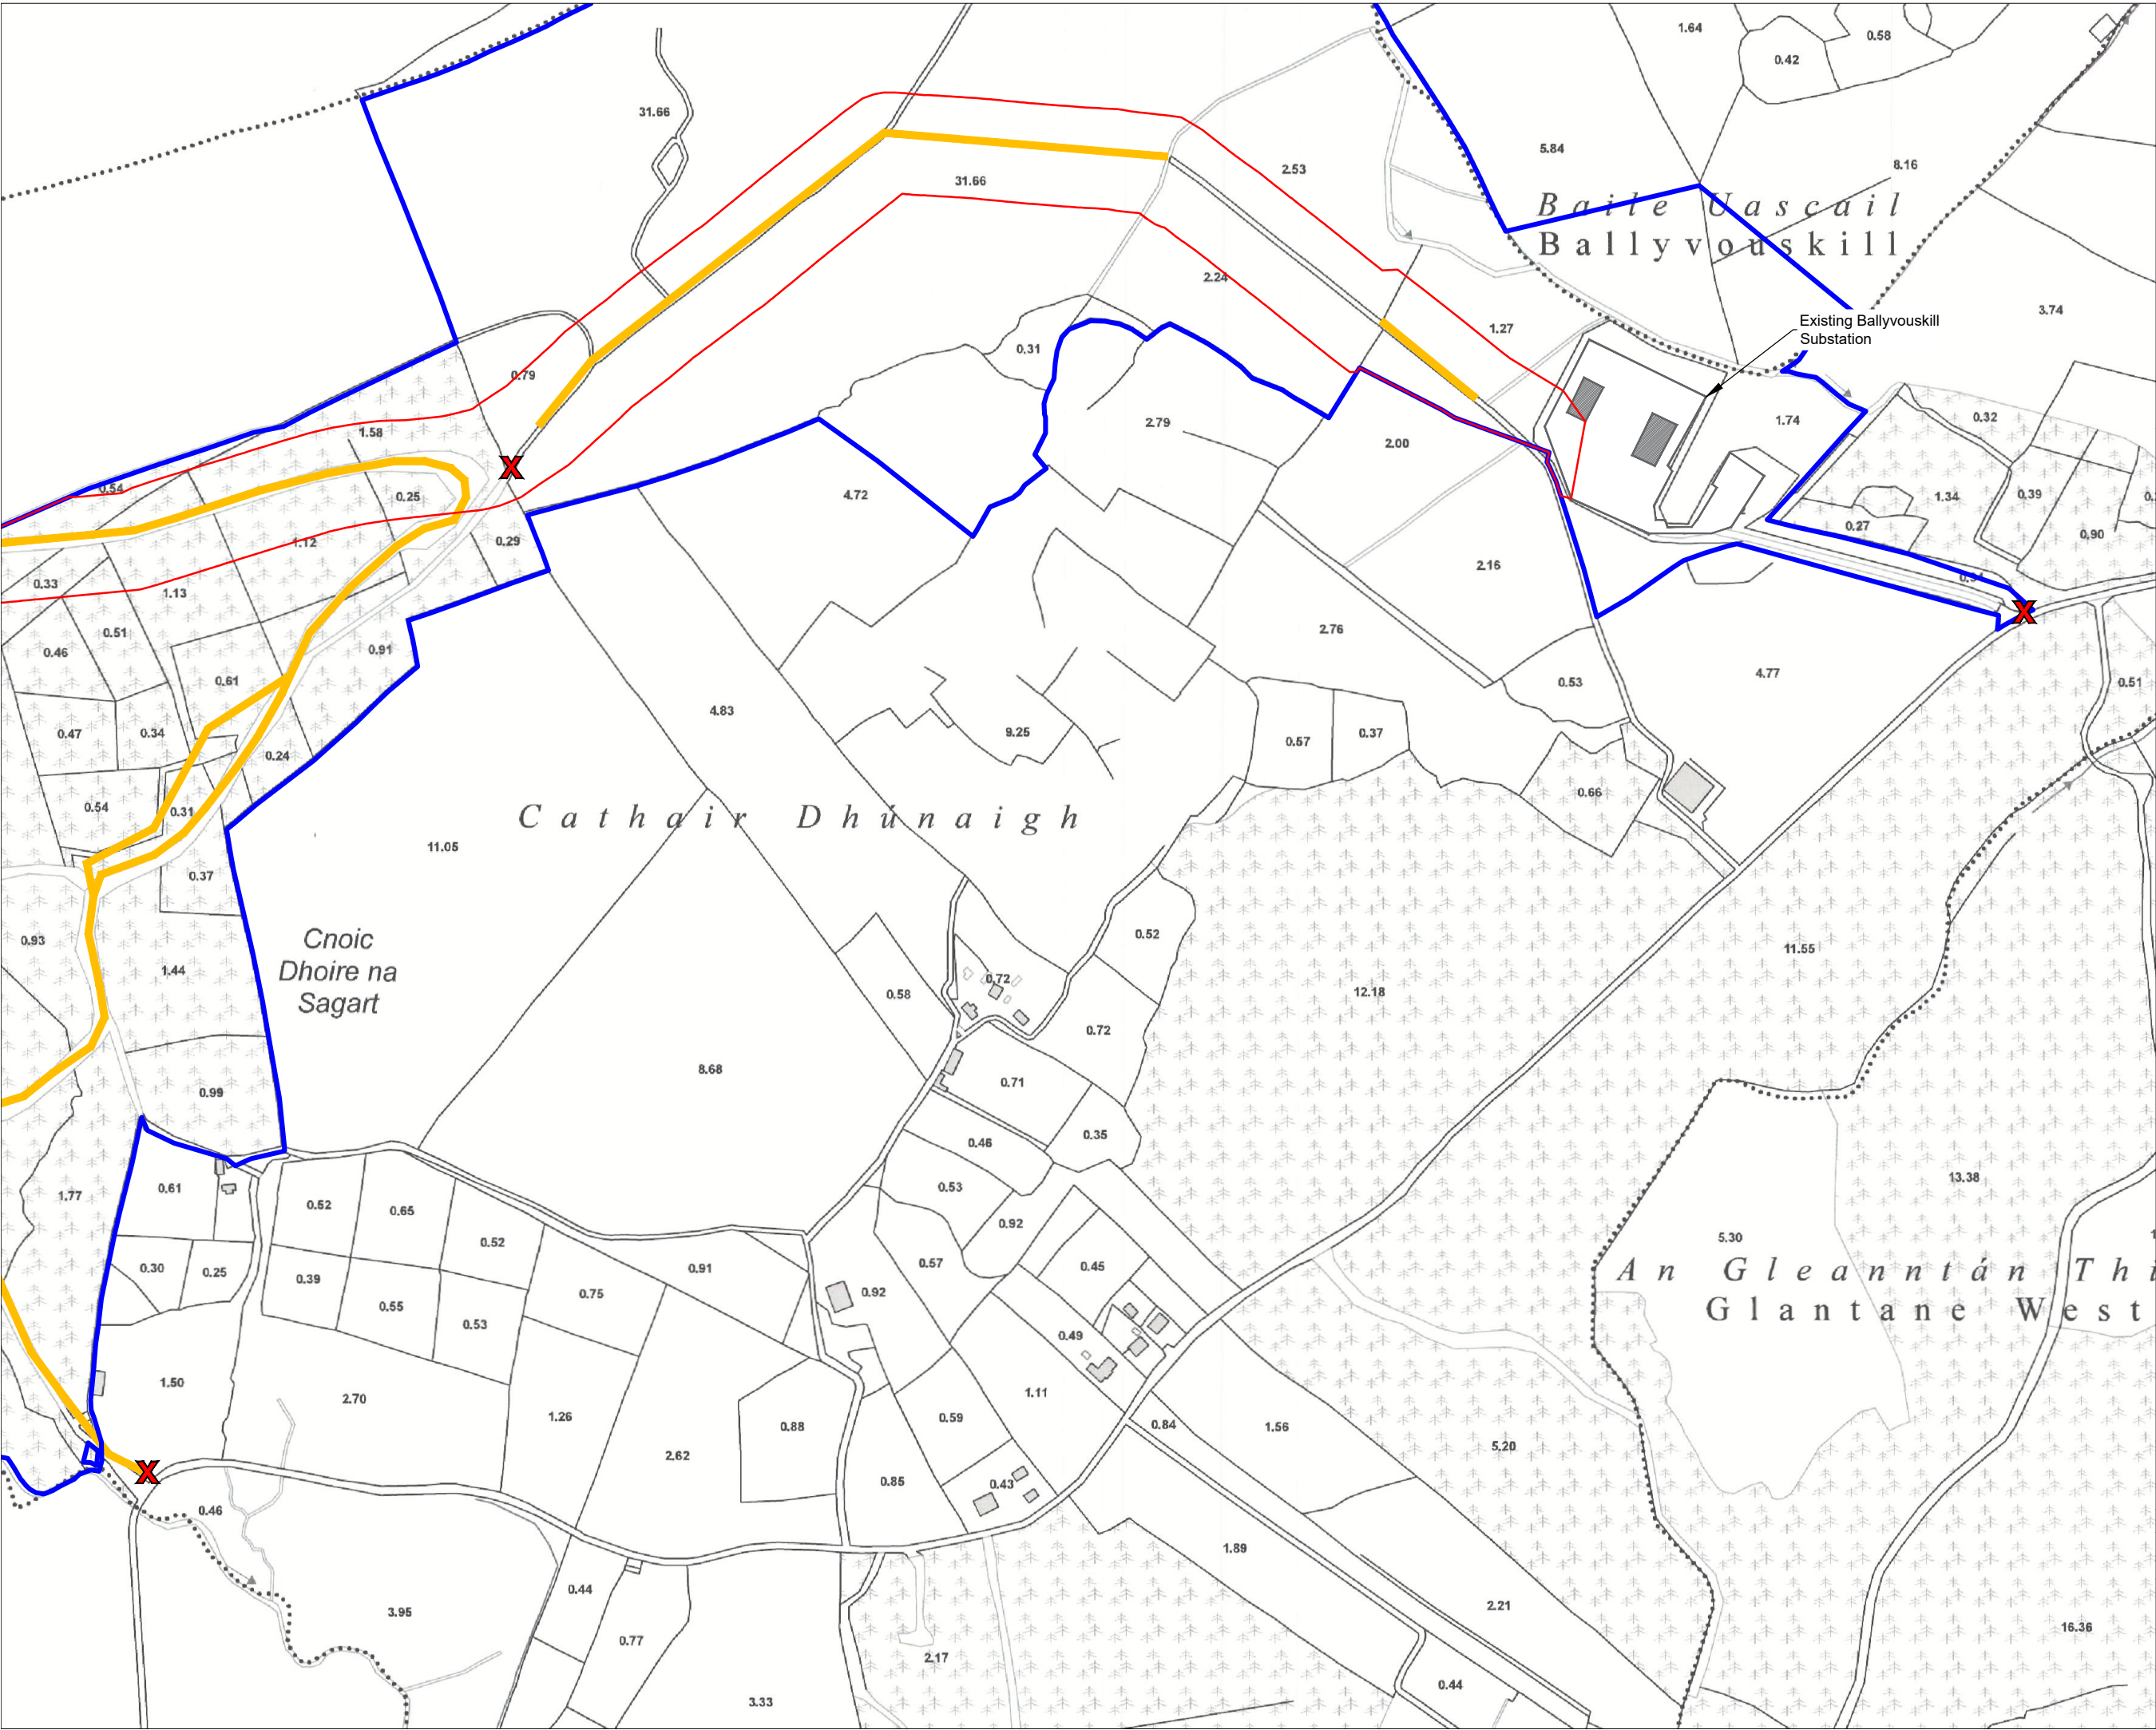

Drawing Legend

- Application Boundary An Bord Pleanala
- Landowners Boundary
- Site Notice
- Wayleaves



Site Location Map Sheet B

PROJECT TITLE: Knocknamork Grid Connection Infrastructure, An Bord Pleanala	
DRAWING BY: Joseph O'Brien	CHECKED BY: Meabhann Crowe
PROJECT No.: 210732	DRAWING No.: 210732 - 02B
SCALE: 1:5,000 @ A3	DATE: 26.07.2022
OS SHEET No.: 6134, 6135, 6136, 6137, 6180, 6181, 6182, 6183, 6228, 6229, 6230, 6276, 6277	

MKO
Planning and Environmental Consultants
Tuam Road, Galway
Ireland, H91 VW94
+353 (0) 91 735611
email: info@www.mkoireland.ie
Website: www.mkoireland.ie

Ordnance Survey Ireland Licence No. CYAL502675176 Ordnance Survey Ireland/Government of Ireland