




- Drawing Legend**
- Application Boundary An Bord Pleanála
 - Application Boundary Cork County Council
 - Application Boundary Kerry County Council
 - Proposed 110kV Electrical Cabling
 - Permitted Knocknamork renewable energy development permitted infrastructure
 - Cork Co. Co. Pl. Ref. 19/4972
 - Proposed Electrical Cabling Maintenance Track
 - Proposed Substation Access Track
 - Joint Bay
 - Cut
 - Fill
 - Borrow Pit
 - County Border

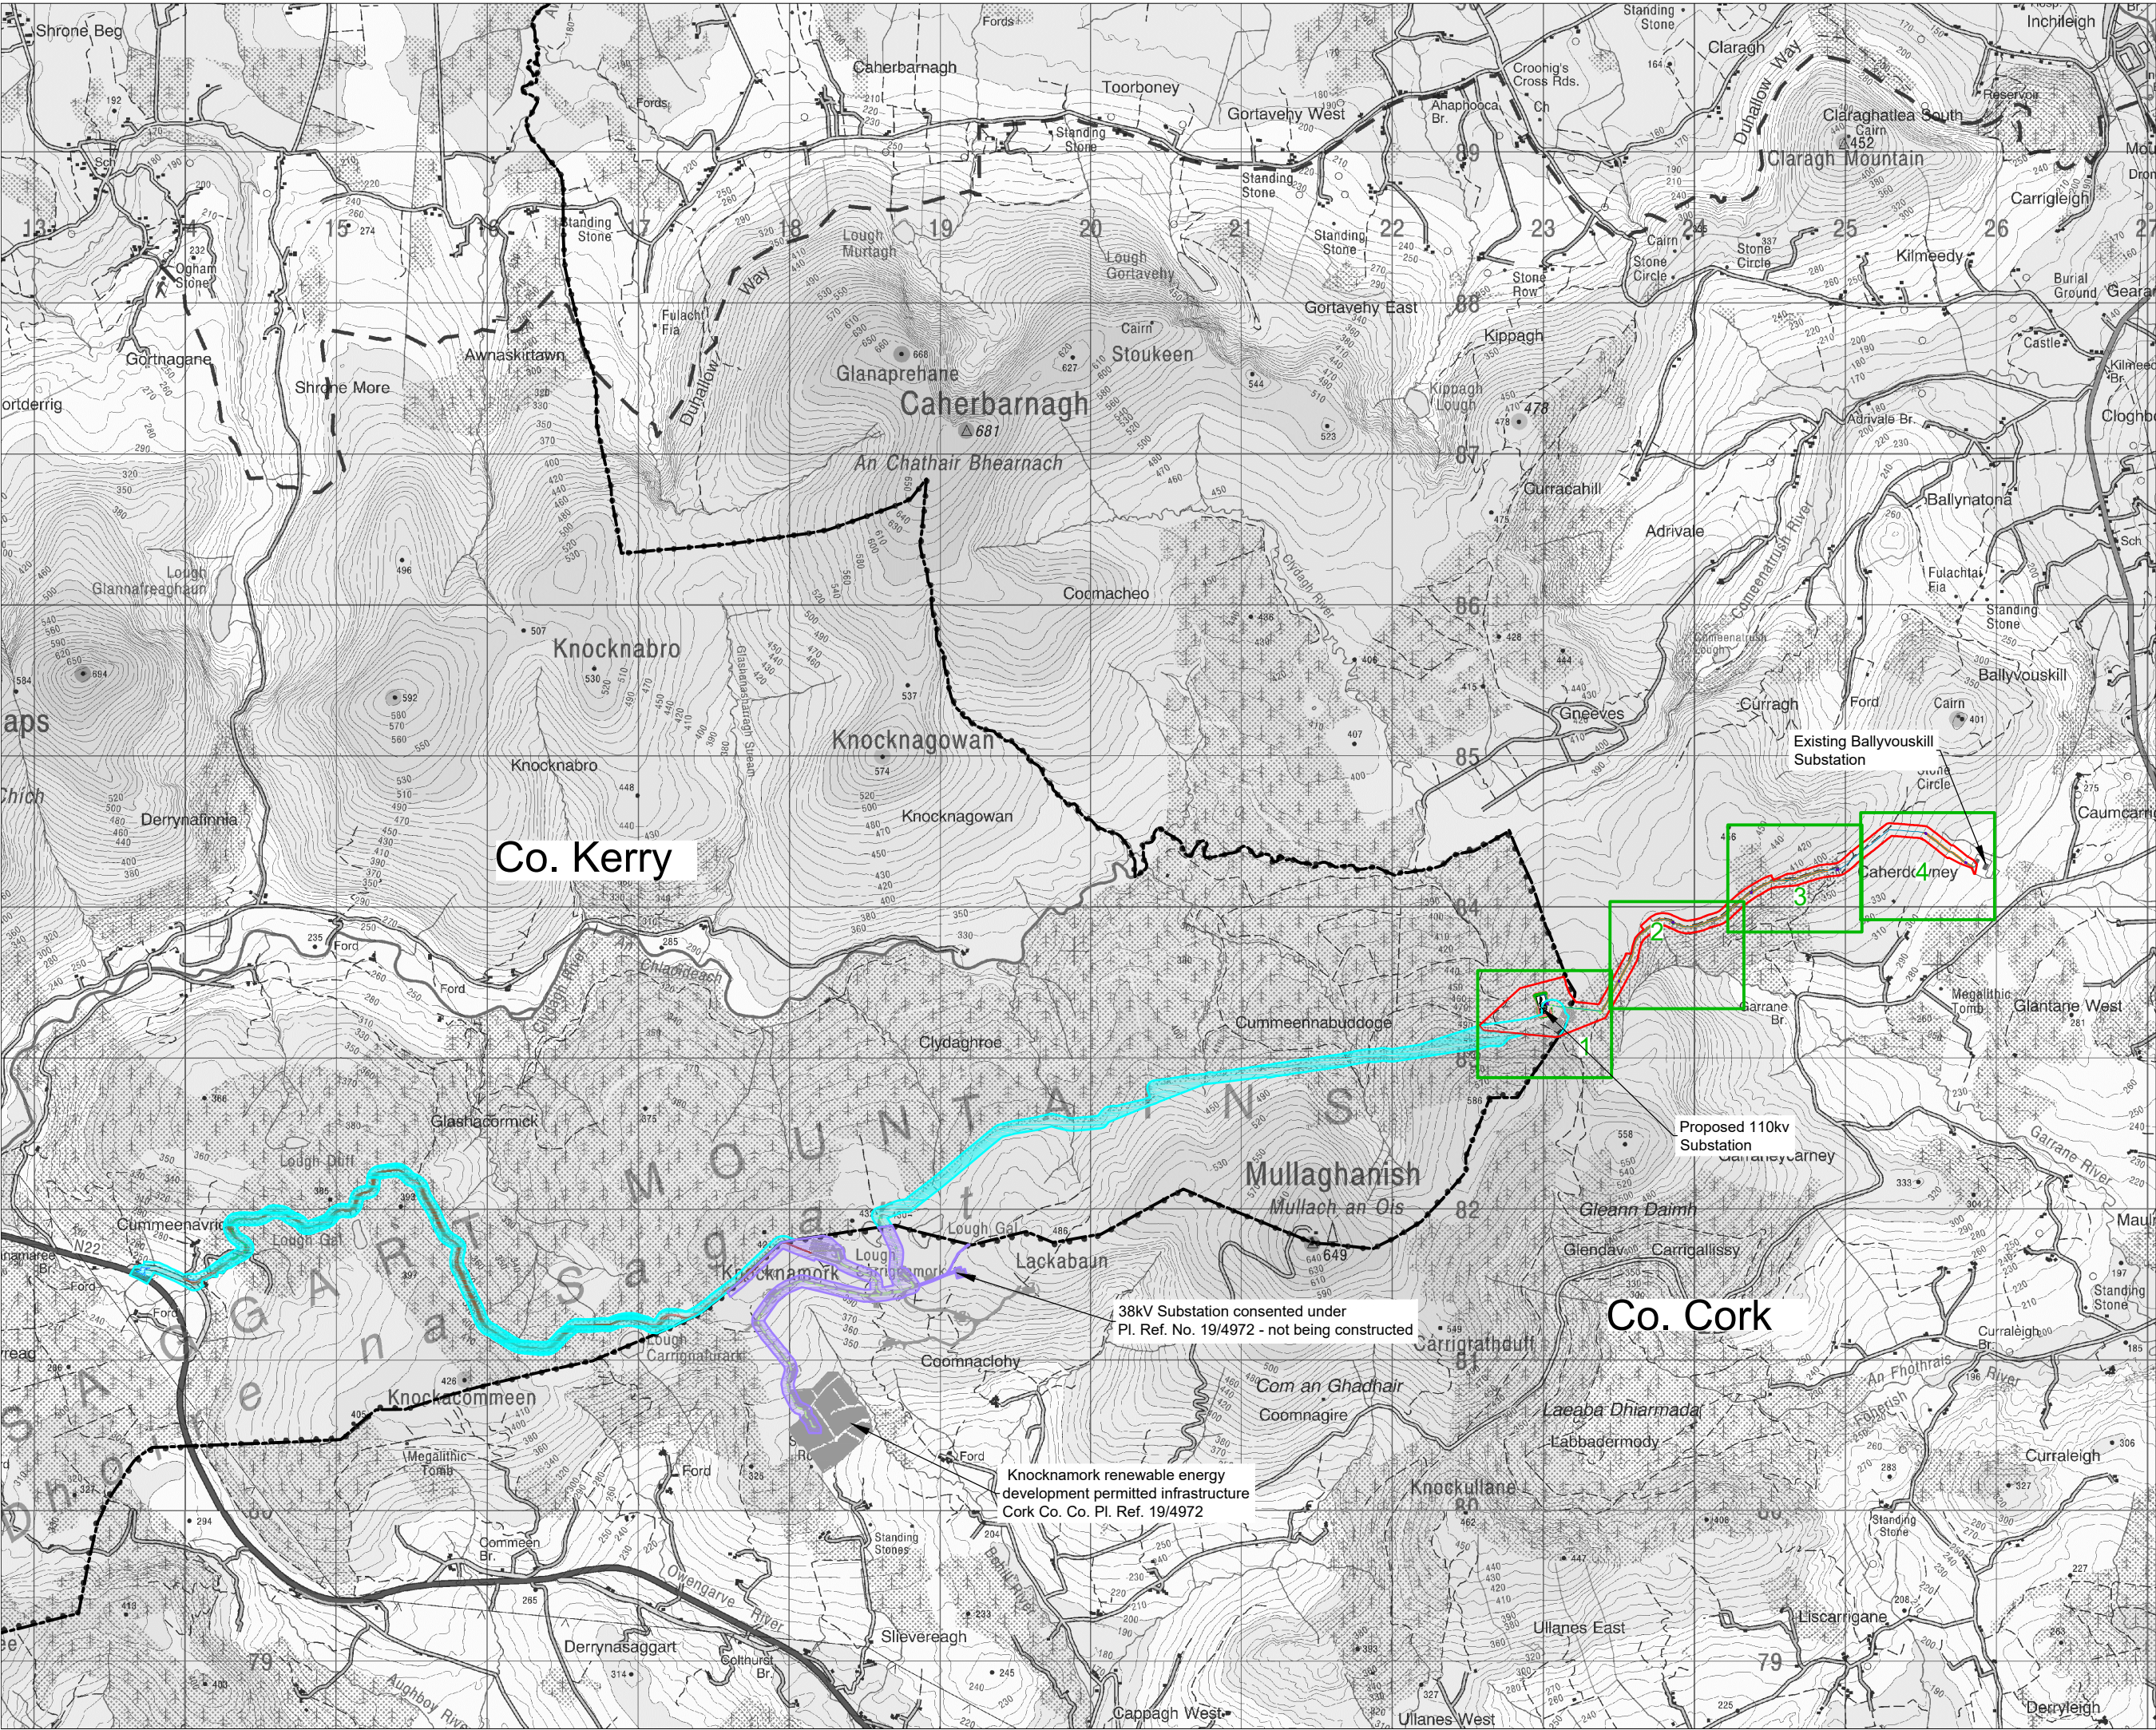

Site Layout Keyplan

DRAWING TITLE: **Knocknamork Grid Connection Infrastructure, An Bord Pleanála**

PROJECT TITLE: **Knocknamork Grid Connection Infrastructure, An Bord Pleanála**

DRAWING BY: **Joseph O'Brien** CHECKED BY: **Meabhann Crowe**

DRAWING No.: **210732** DRAWING No.: **210732 - 04**

SCALE: **1:40,000 @ A3** DATE: **26.07.2022**

OS SHEET No.: 6134, 6135, 6136, 6137, 6180, 6181, 6182, 6183, 6228, 6229, 6230, 6276, 6277

MKO
Planning and Environmental Consultants
Tuam Road, Galway
Ireland, H91 VN94
+353 (0) 91 735611
email: info@www.mkofireland.ie
Website: www.mkofireland.ie