


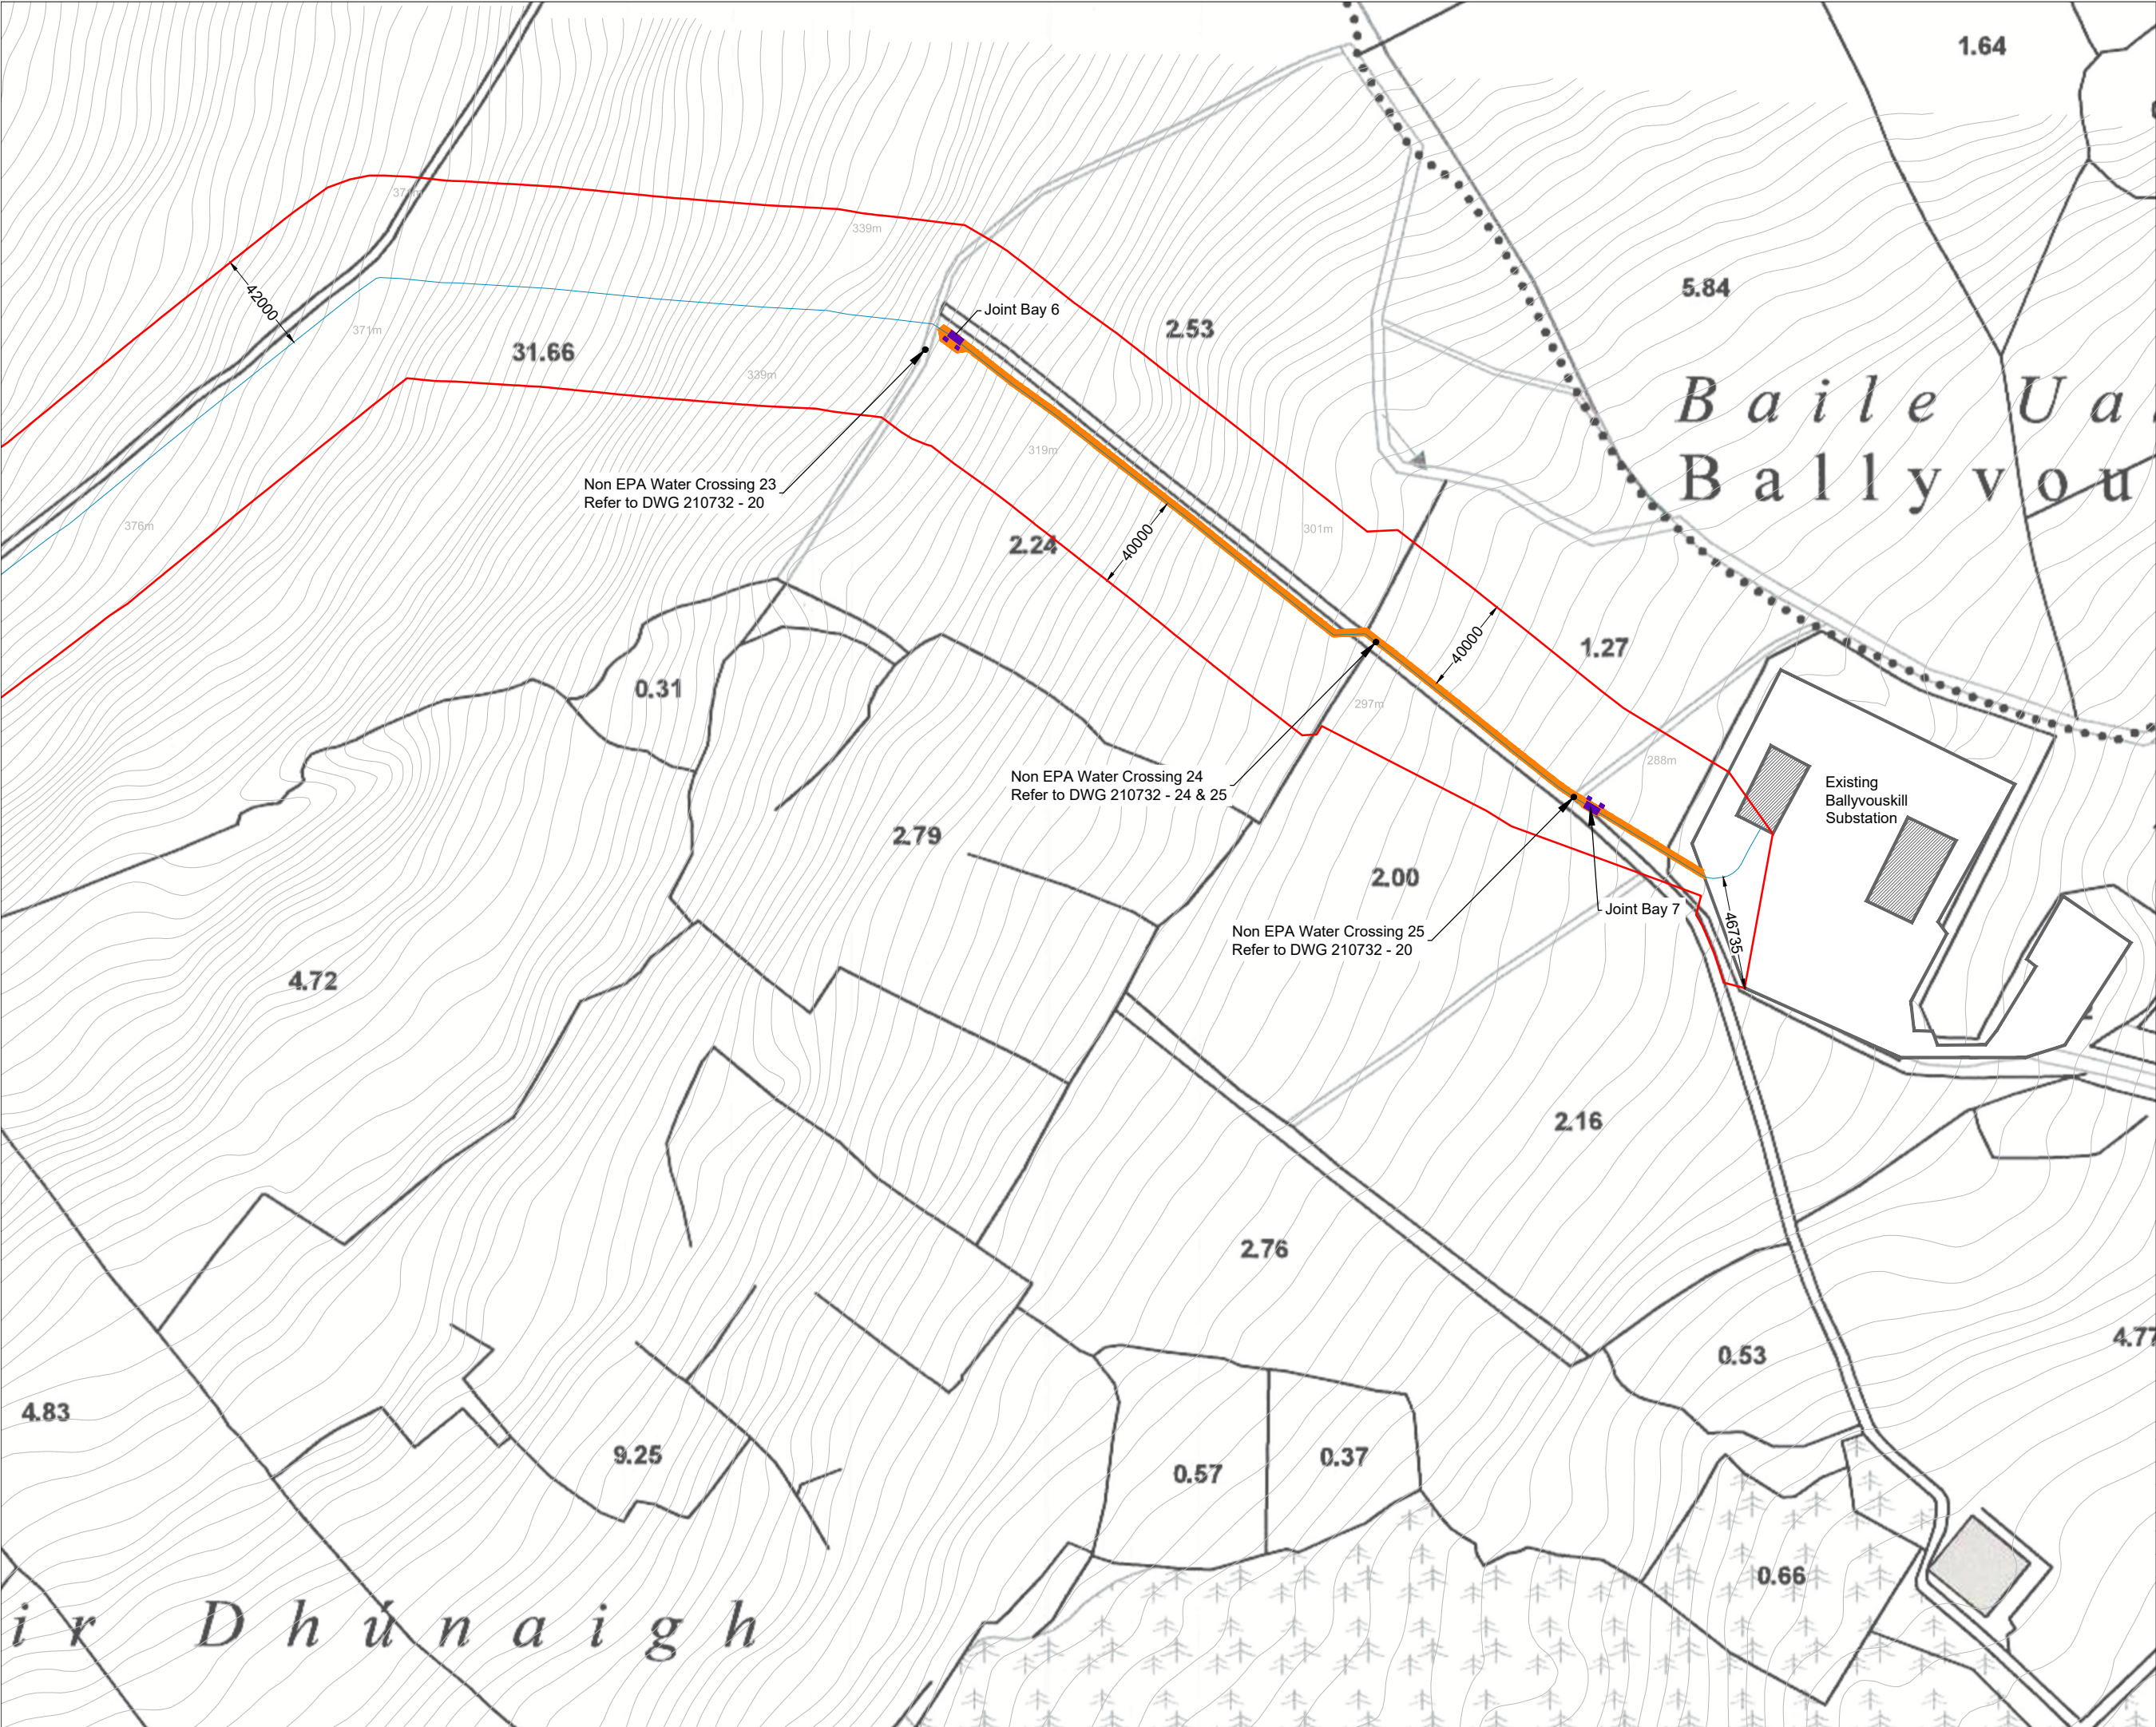

Drawing Legend

- Application Boundary An Bord Pleanála
- Proposed 110kV Electrical Cabling
- Proposed Electrical Cabling Maintenance Track
- Joint Bay
- Cut
- Fill



Site Layout Plan
Sheet 4 of 4

PROJECT TITLE: Knocknamork Grid Connection Infrastructure, An Bord Pleanála

DRAWING BY: Joseph O'Brien	CHECKED BY: Meabhann Crowe
PROJECT No.: 210732	DRAWING No.: 210732 - 08
SCALE: 1:2,500 @ A3	DATE: 26.07.2022
OS SHEET No.: 6134, 6135, 6136, 6137, 6180, 6181, 6182, 6183, 6228, 6229, 6230, 6276, 6277	



MKO
Planning and Environmental Consultants
Tuam Road, Galway
Ireland, H91 VW94
+353 (0) 91 735611
email: info@www.mkoireland.ie
Website: www.mkoireland.ie

Ordnance Survey Ireland Licence No. CYAL50267517© Ordnance Survey Ireland/Government of Ireland