

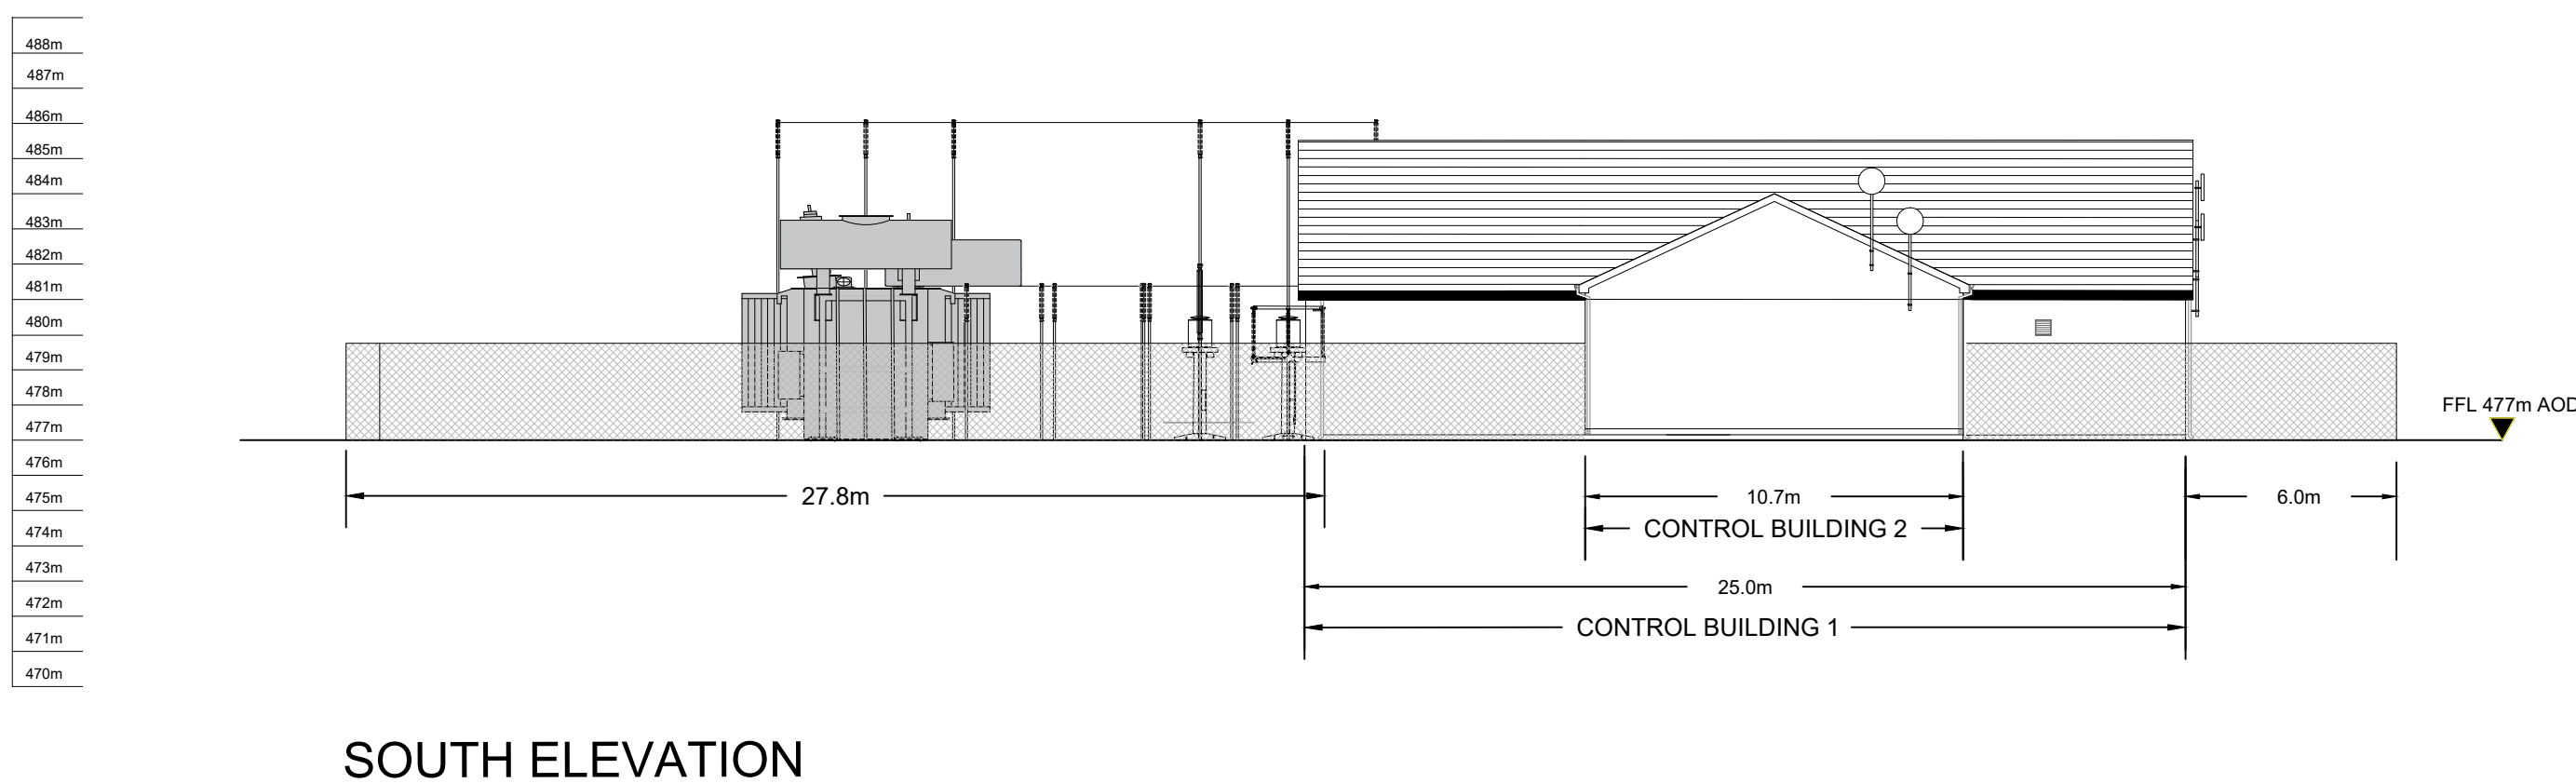
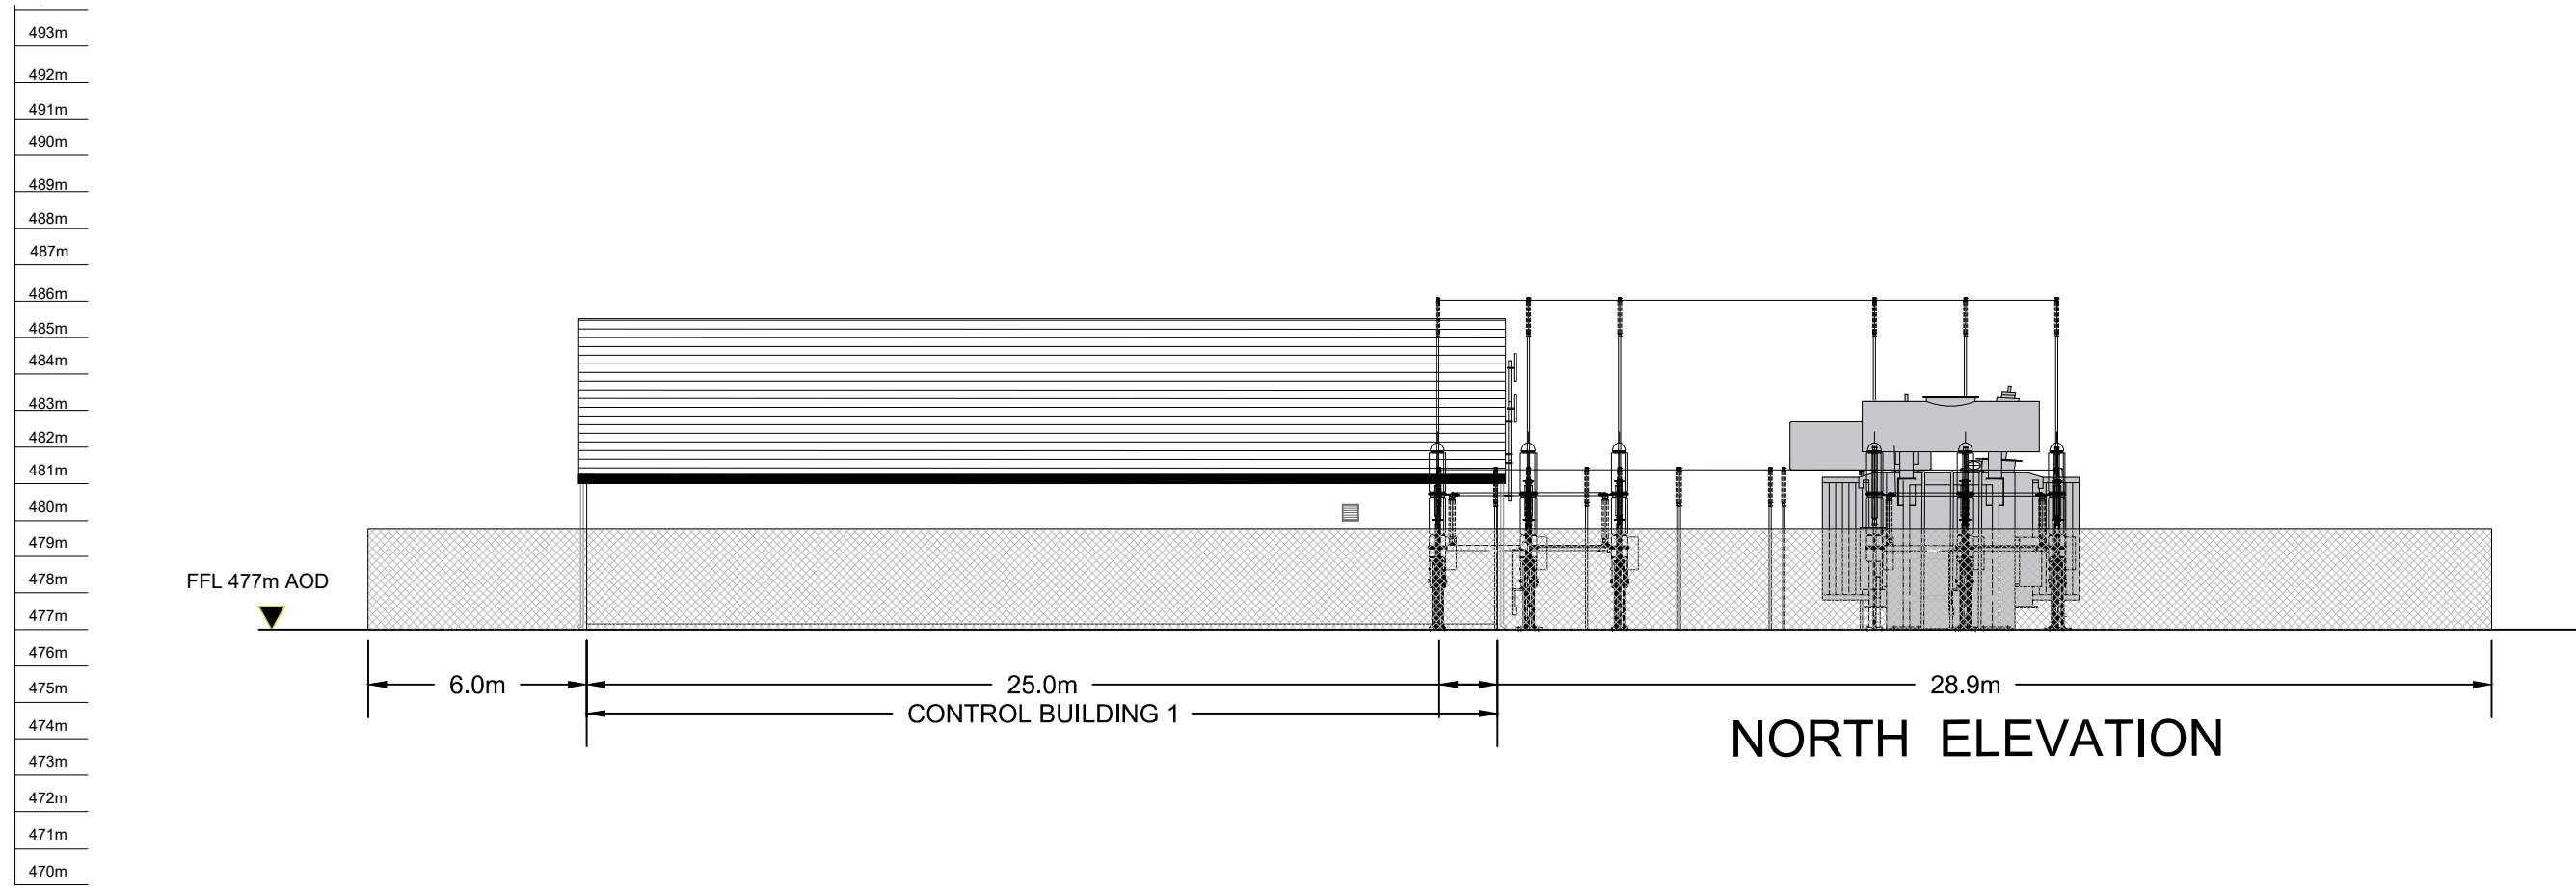


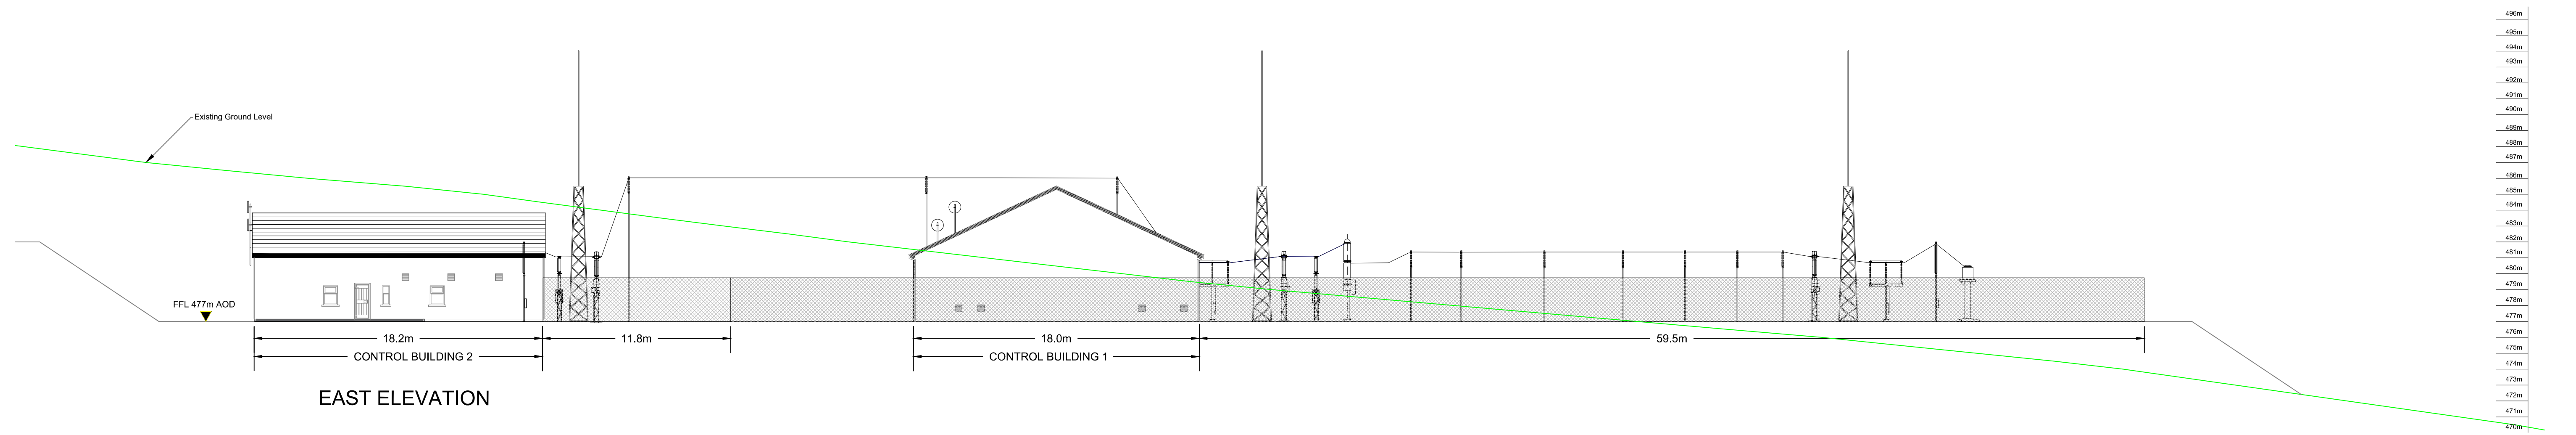

DRAWING TITLE: Substation Compound Elevations	
PROJECT TITLE: Knocknamork Grid Connection Infrastructure, An Bord Pleanala	
DRAWING BY: Joseph O'Brien	CHECKED BY: Meabhann Crowe
PROJECT No: 210732	DRAWING No: 210732 - 10
SCALE: 1:200 @ A1	DATE: 26.07.2022

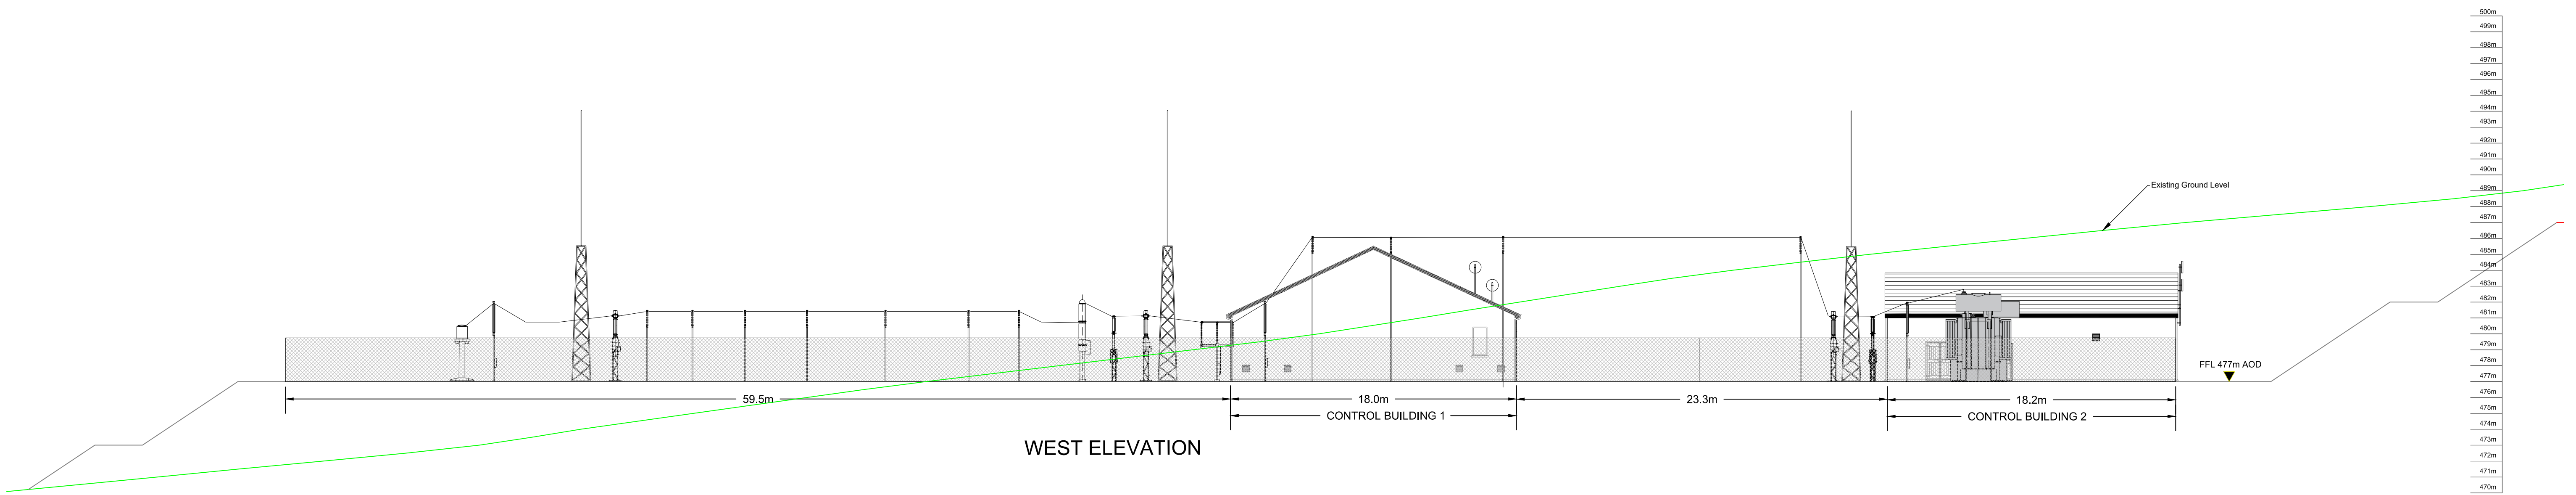

MKO
Planning and Environmental Consultants
Tuam Road, Galway
Ireland, H91 VWS4
+353 (0) 91 735611
email: info@www.mkoireland.ie
Website: www.mkoireland.ie