


DRAWING TITLE: Substation Compound Sections	
PROJECT TITLE: Knocknamork Grid Connection Infrastructure, An Bord Pleanála	
DRAWING BY: Joseph O Brien	CHECKED BY: Meabhann Crowe
PROJECT NO: 210732	DRAWING NO.: 210732 - 11
SCALE: 1:200 @ A1	DATE: 26.07.2022

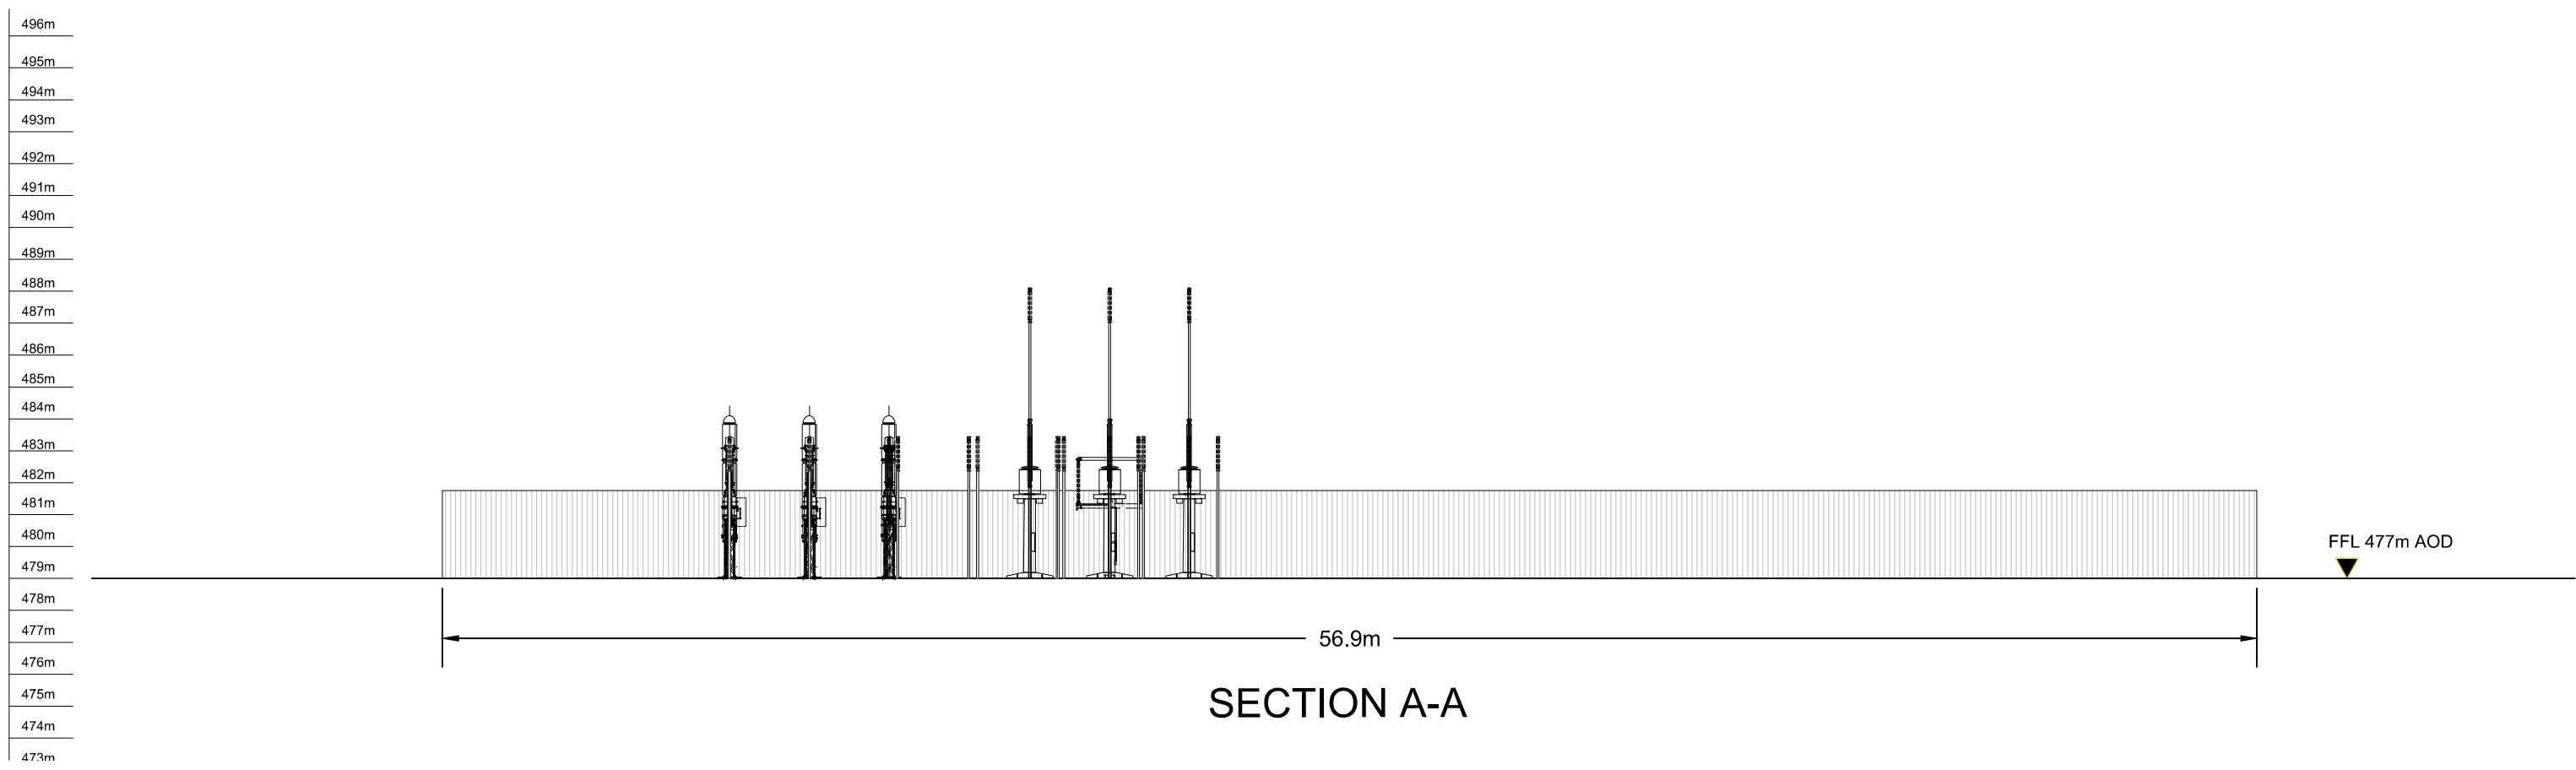

MKO
Planning and
Environmental
Consultants
Tuam Road, Galway
Ireland, H91 VW84
+353 (0) 91 735611
email: info@www.mkoireland.ie
Website: www.mkoireland.ie