


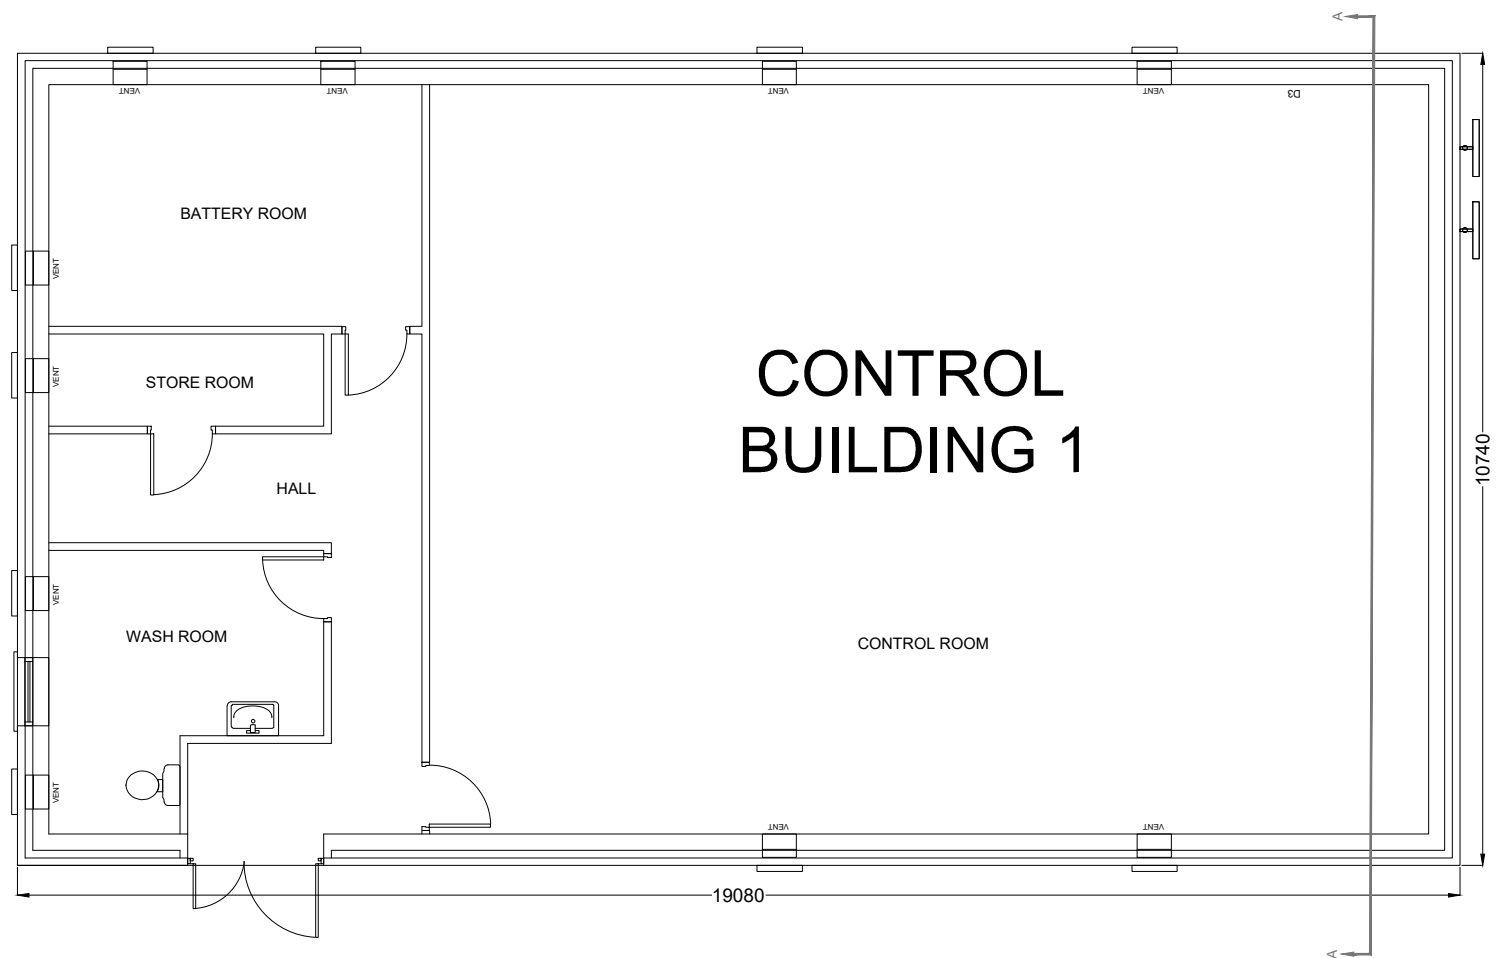

DRAWING TITLE: Control Building 1 Plan			
PROJECT TITLE: Knocknamork Grid Connection Infrastructure, An Bord Pleanala			
DRAWING BY: Joseph O Brien		CHECKED BY: Meabhann Crowe	
PROJECT No.: 210732		DRAWING No.: 210732 - 12	
SCALE: 1:100 @ A3		DATE: 26.07.2022	



MKO
Planning and
Environmental
Consultants
Tuam Road, Galway
Ireland, H91 VW94
+353 (0) 91 735611
email: info@www.mkofireland.ie
Website: www.mkofireland.ie