
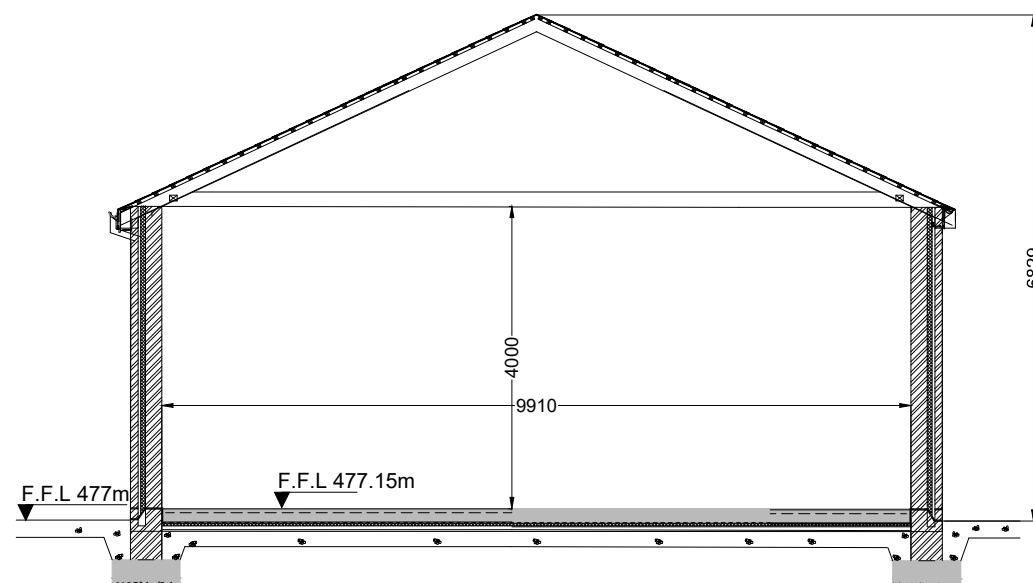
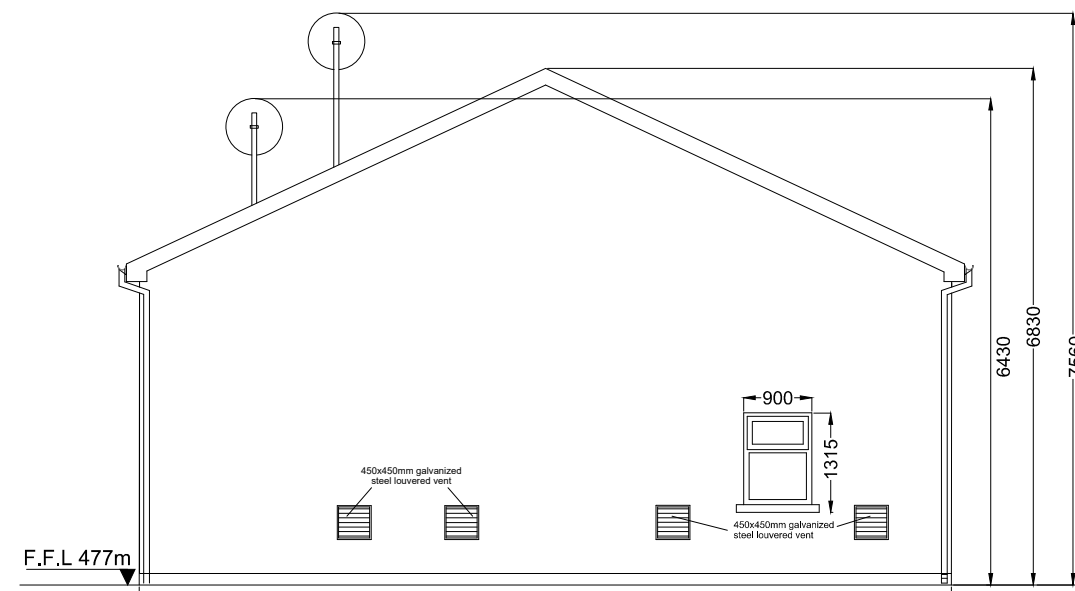
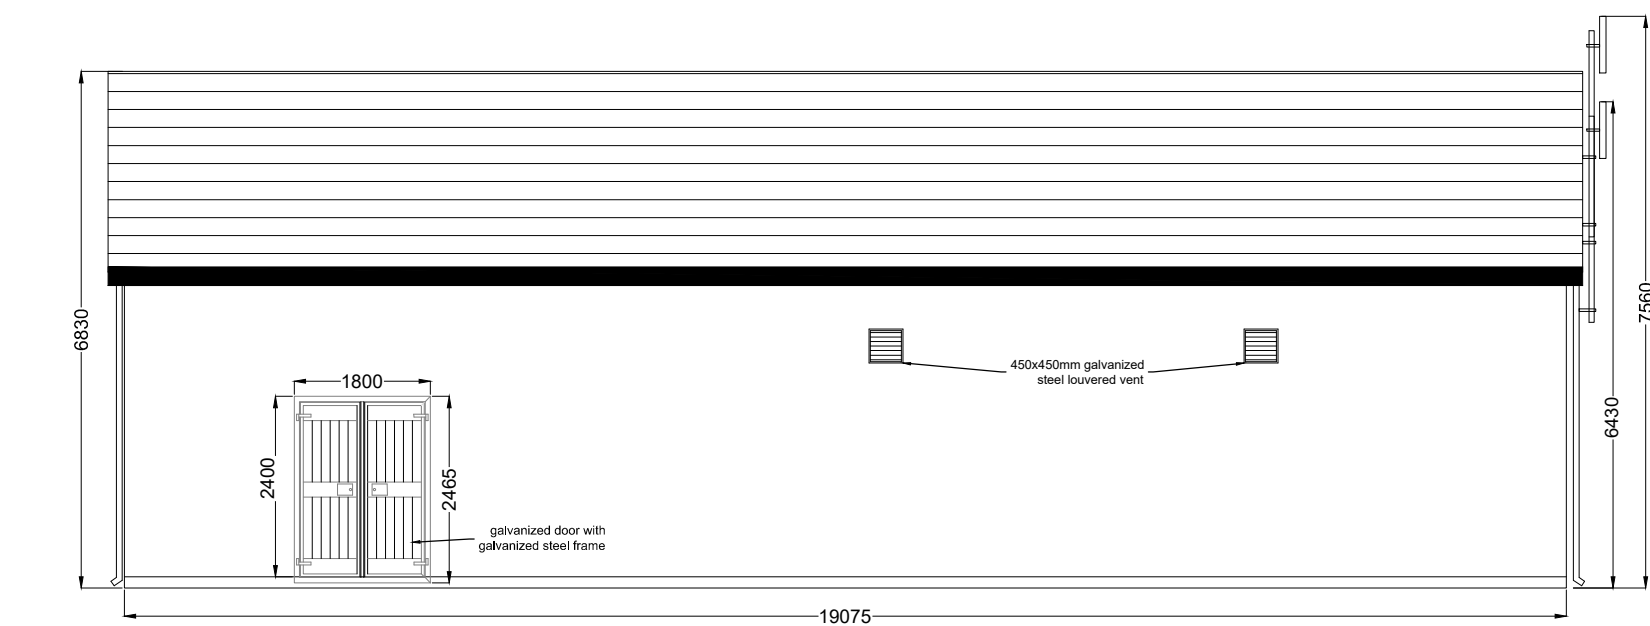
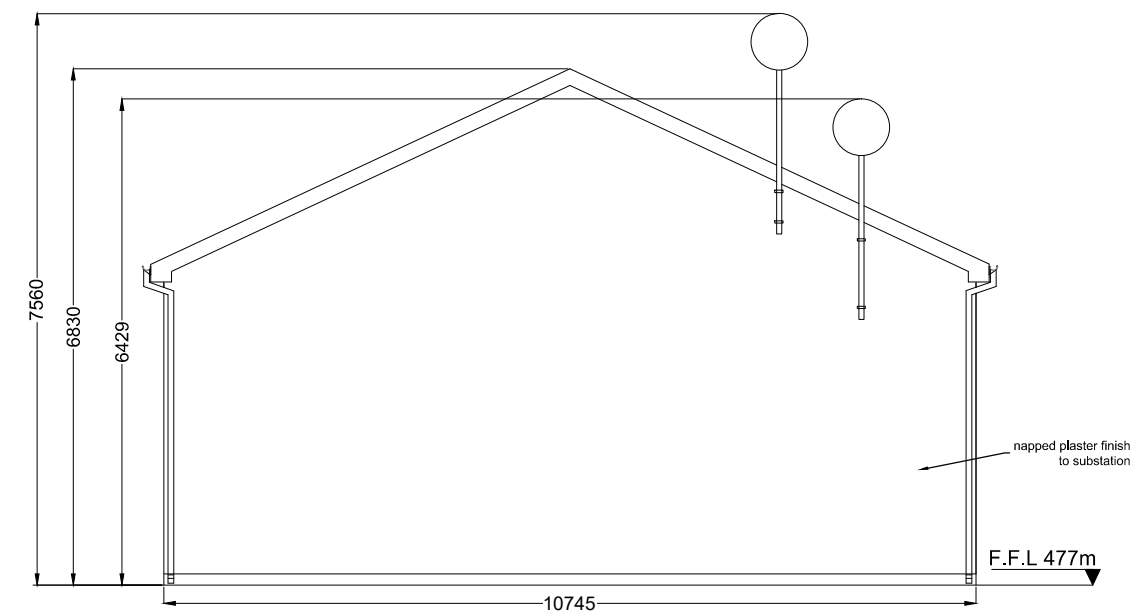


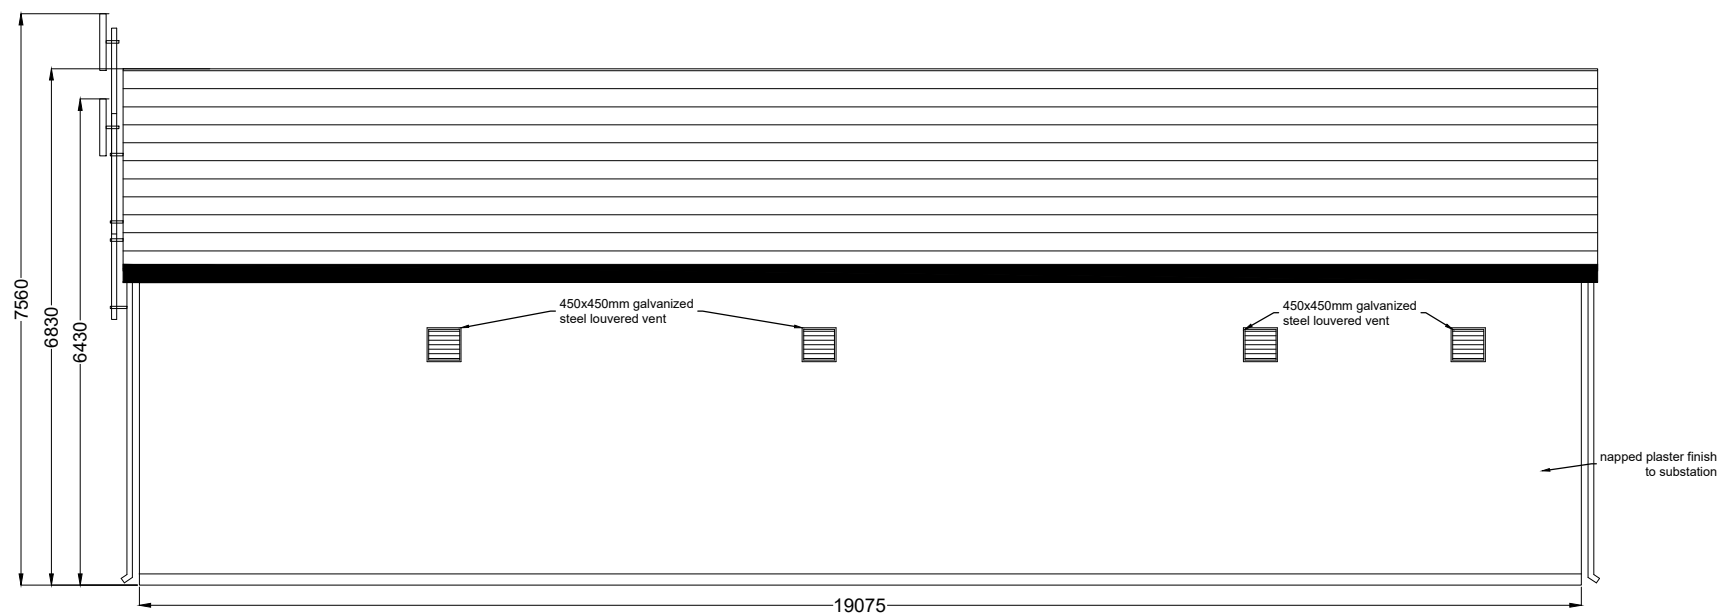

DRAWING TITLE:			
Control Building 1 Elevations & Section			
PROJECT TITLE:			
Knocknamork Grid Connection Infrastructure, An Bord Pleanala			
DRAWING BY:		CHECKED BY:	
Joseph O'Brien		Meabhann Crowe	
PROJECT No.:		DRAWING No.:	
210732		210732 - 13	
SCALE:		DATE:	
1:100 @ A3		26.07.2022	
		MKO Planning and Environmental Consultants Tuam Road, Galway Ireland, H91 VW84 +353 (0) 91 735611 email: info@www.mkofireland.ie Website: www.mkofireland.ie	