


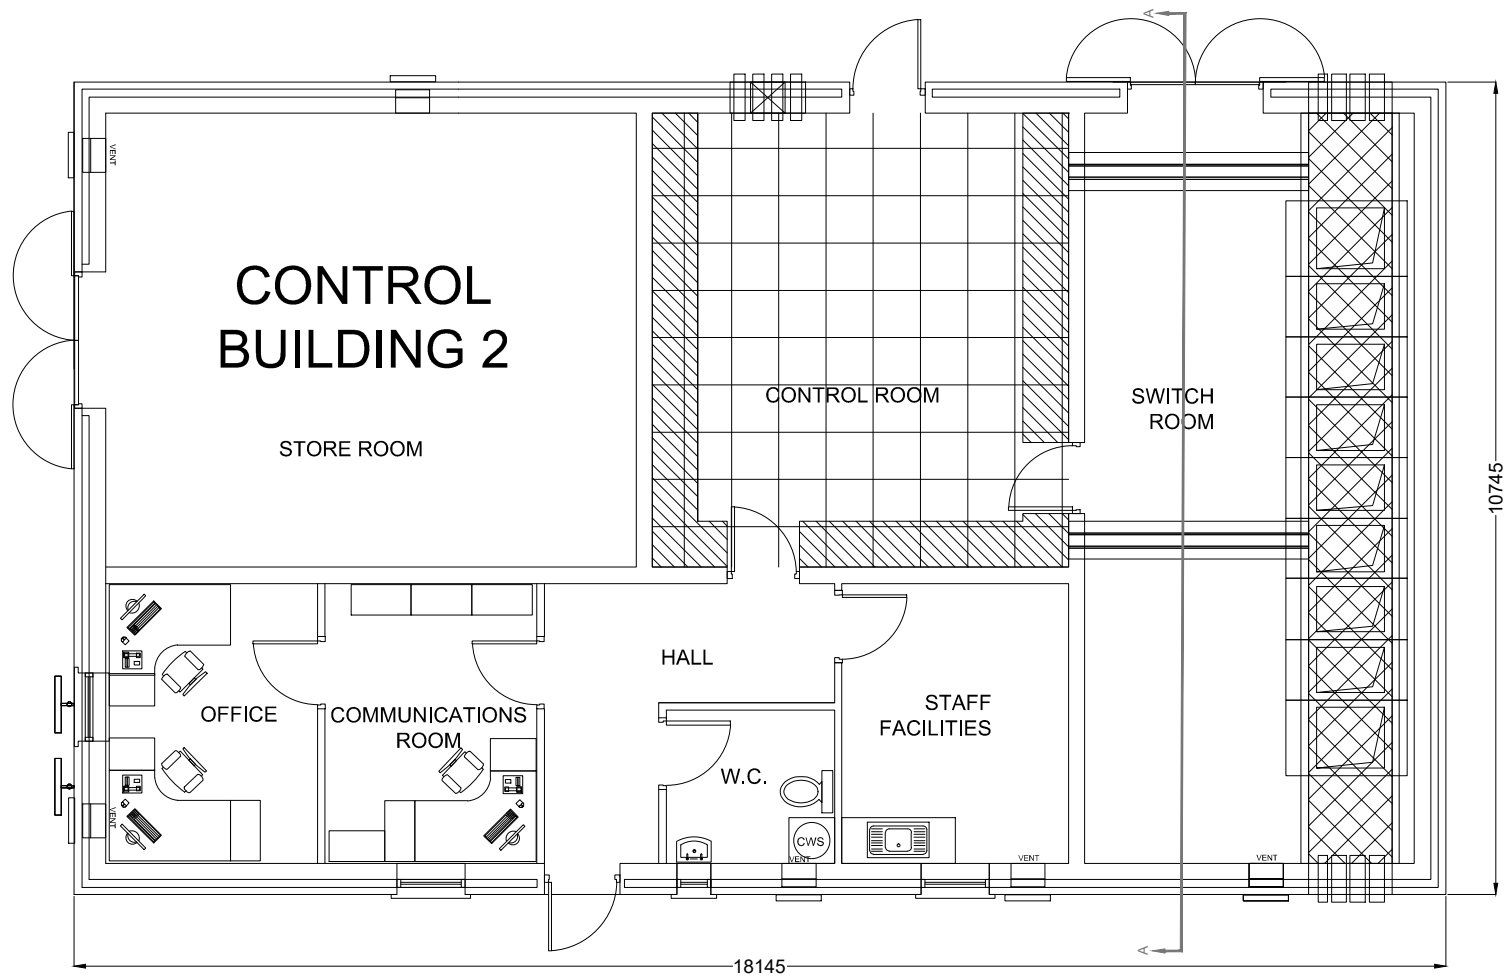

DRAWING TITLE: Control Building 2 Plan	
PROJECT TITLE: Knocknamork Grid Connection Infrastructure, An Bord Pleanala	
DRAWING BY: Joseph O Brien	CHECKED BY: Meabhann Crowe
PROJECT No.: 210732	DRAWING No.: 210732 - 14
SCALE: 1:100 @ A3	DATE: 26.07.2022



MKO
Planning and
Environmental
Consultants
Tuam Road, Galway
Ireland, H91 VW84
+353 (0) 91 735611
email: info@www.mkoireland.ie
Website: www.mkoireland.ie