


Option A - Cross section - 110kV
SCALE 1:20

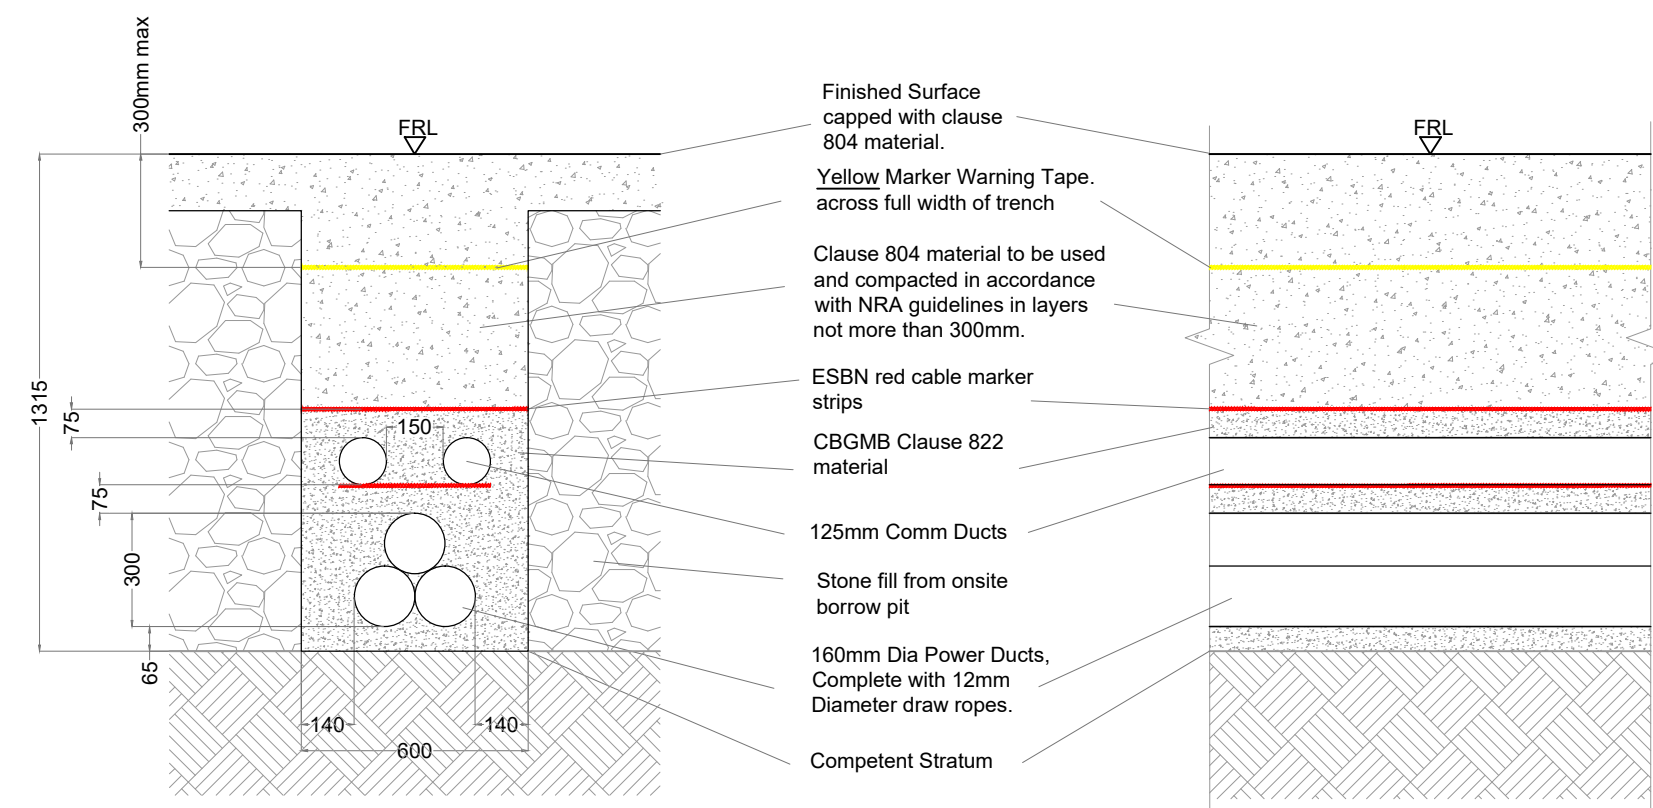

Option A - Cross section - 110kV
SCALE 1:20

Note:

All dimensions are in millimetres, unless noted otherwise.

All dimensions to be checked on site and any discrepancy to be reported to the engineer.

Figured dimensions only to be used, drawings not to be scaled. If in doubt ask.

For illustration purposes only. Exact size and appearance of unit subject to manufacturer selection.

DRAWING TITLE: Option A - Cross Section - 110kV	
PROJECT TITLE: Knocknamork Grid Connection Infrastructure, An Bord Pleanála	
DRAWING BY: Joseph O'Brien	CHECKED BY: Meabhann Crowe
PROJECT No.: 210732	DRAWING No.: 210732 - 20
SCALE: 1:20 @ A3	DATE: 26.07.2022
<div><div></div><div>MKO Planning and Environmental Consultants Tuam Road, Galway Ireland, H91 VW64 +353 (0) 91 735611 email: info@www.mkoireland.ie Website: www.mkoireland.ie</div></div>	