


**Note:**

All dimensions are in millimetres, unless noted otherwise.

All dimensions to be checked on site and any discrepancy to be reported to the engineer.

Figured dimensions only to be used, drawings not to be scaled. If in doubt ask.

For illustration purposes only. Exact size and appearance of unit subject to manufacturer selection.

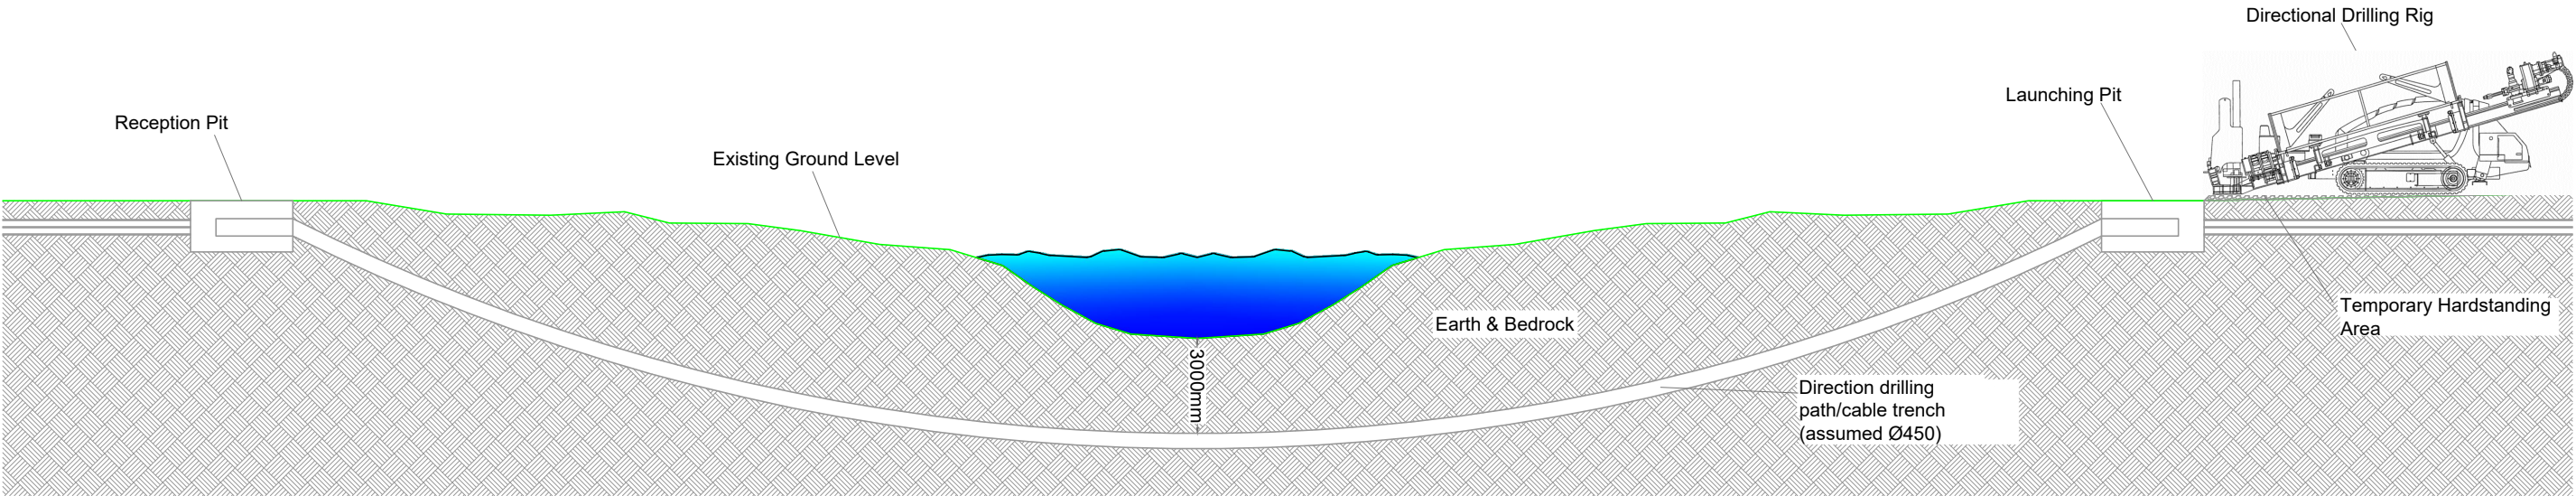

**Option D - Typical Horizontal Directional Drill - Cross Section**

SCALE: 1:200

DRAWING TITLE: <b>Option D - Typical Horizontal Directional Drill - Cross Section</b>	
PROJECT TITLE: Knocknamork Grid Connection Infrastructure, An Bord Pleanala	
DRAWING BY: <b>Joseph O'Brien</b>	CHECKED BY: <b>Meabhann Crowe</b>
PROJECT No.: <b>210732</b>	DRAWING No.: <b>210732 - 23</b>
SCALE: <b>1:200 @ A3</b>	DATE: <b>26.07.2022</b>
<div><div></div><div><p><b>MKO</b> Planning and Environmental Consultants Tuam Road, Galway Ireland, H91 VW64 +353 (0) 91 735611 email: info@www.mkoireland.ie Website: www.mkoireland.ie</p></div></div>	