


**Note:**

All dimensions are in millimetres, unless noted otherwise.


All dimensions to be checked on site and any discrepancy to be reported to the engineer.

Figured dimensions only to be used, drawings not to be scaled. If in doubt ask.

For illustration purposes only. Exact size and appearance of unit subject to manufacturer selection.

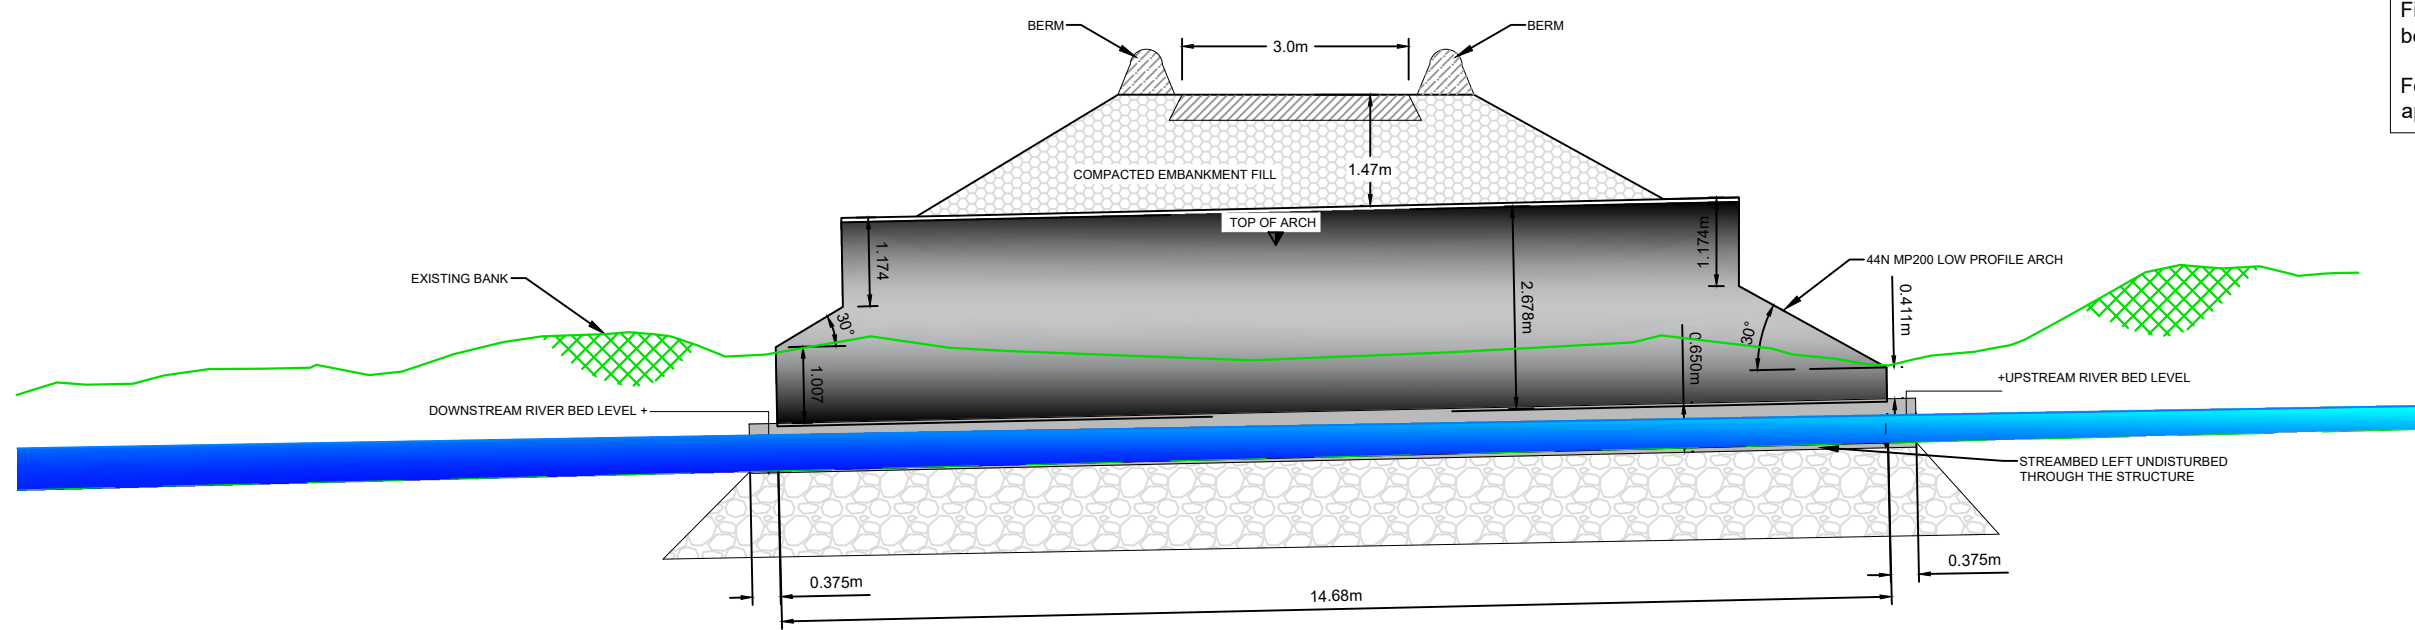


**Option G - Corrugated Steel Arch Culvert Crossing**  
Scale 1:100

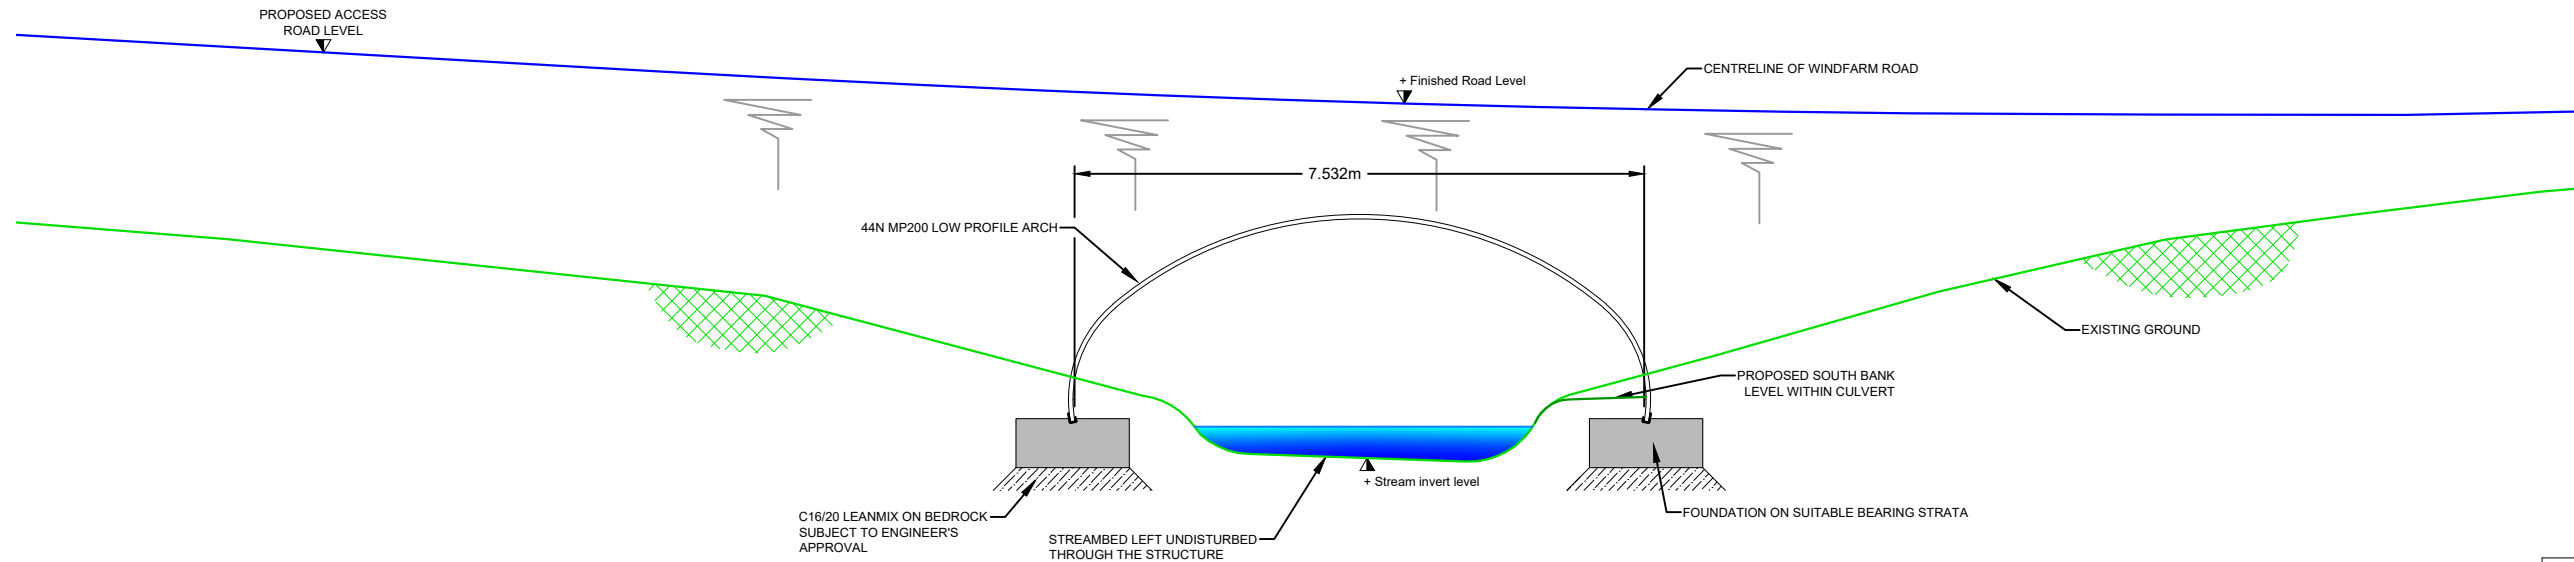

**Option G - Corrugated Steel Arch Culvert Crossing**  
Scale 1:100

DRAWING TITLE: <b>Option G - Corrugated Steel Arch Culvert Crossing</b>	
PROJECT TITLE: Knocknamork Grid Connection Infrastructure, An Bord Pleanala	
DRAWING BY: <b>Joseph O'Brien</b>	CHECKED BY: <b>Meabhann Crowe</b>
PROJECT No.: <b>210732</b>	DRAWING No.: <b>210732 - 27</b>
SCALE: <b>1:100 @ A3</b>	DATE: <b>26.07.2022</b>



**MKO**  
Planning and Environmental Consultants  
Tuam Road, Galway  
Ireland, H91 VW64  
+353 (0) 91 735611  
email: info@www.mkoireland.ie  
Website: www.mkoireland.ie