


Note:
All dimensions are in millimetres, unless noted otherwise.

All dimensions to be checked on site and any discrepancy to be reported to the engineer.


Figured dimensions only to be used, drawings not to be scaled. If in doubt ask.

For illustration purposes only. Exact size and appearance of unit subject to manufacturer selection.

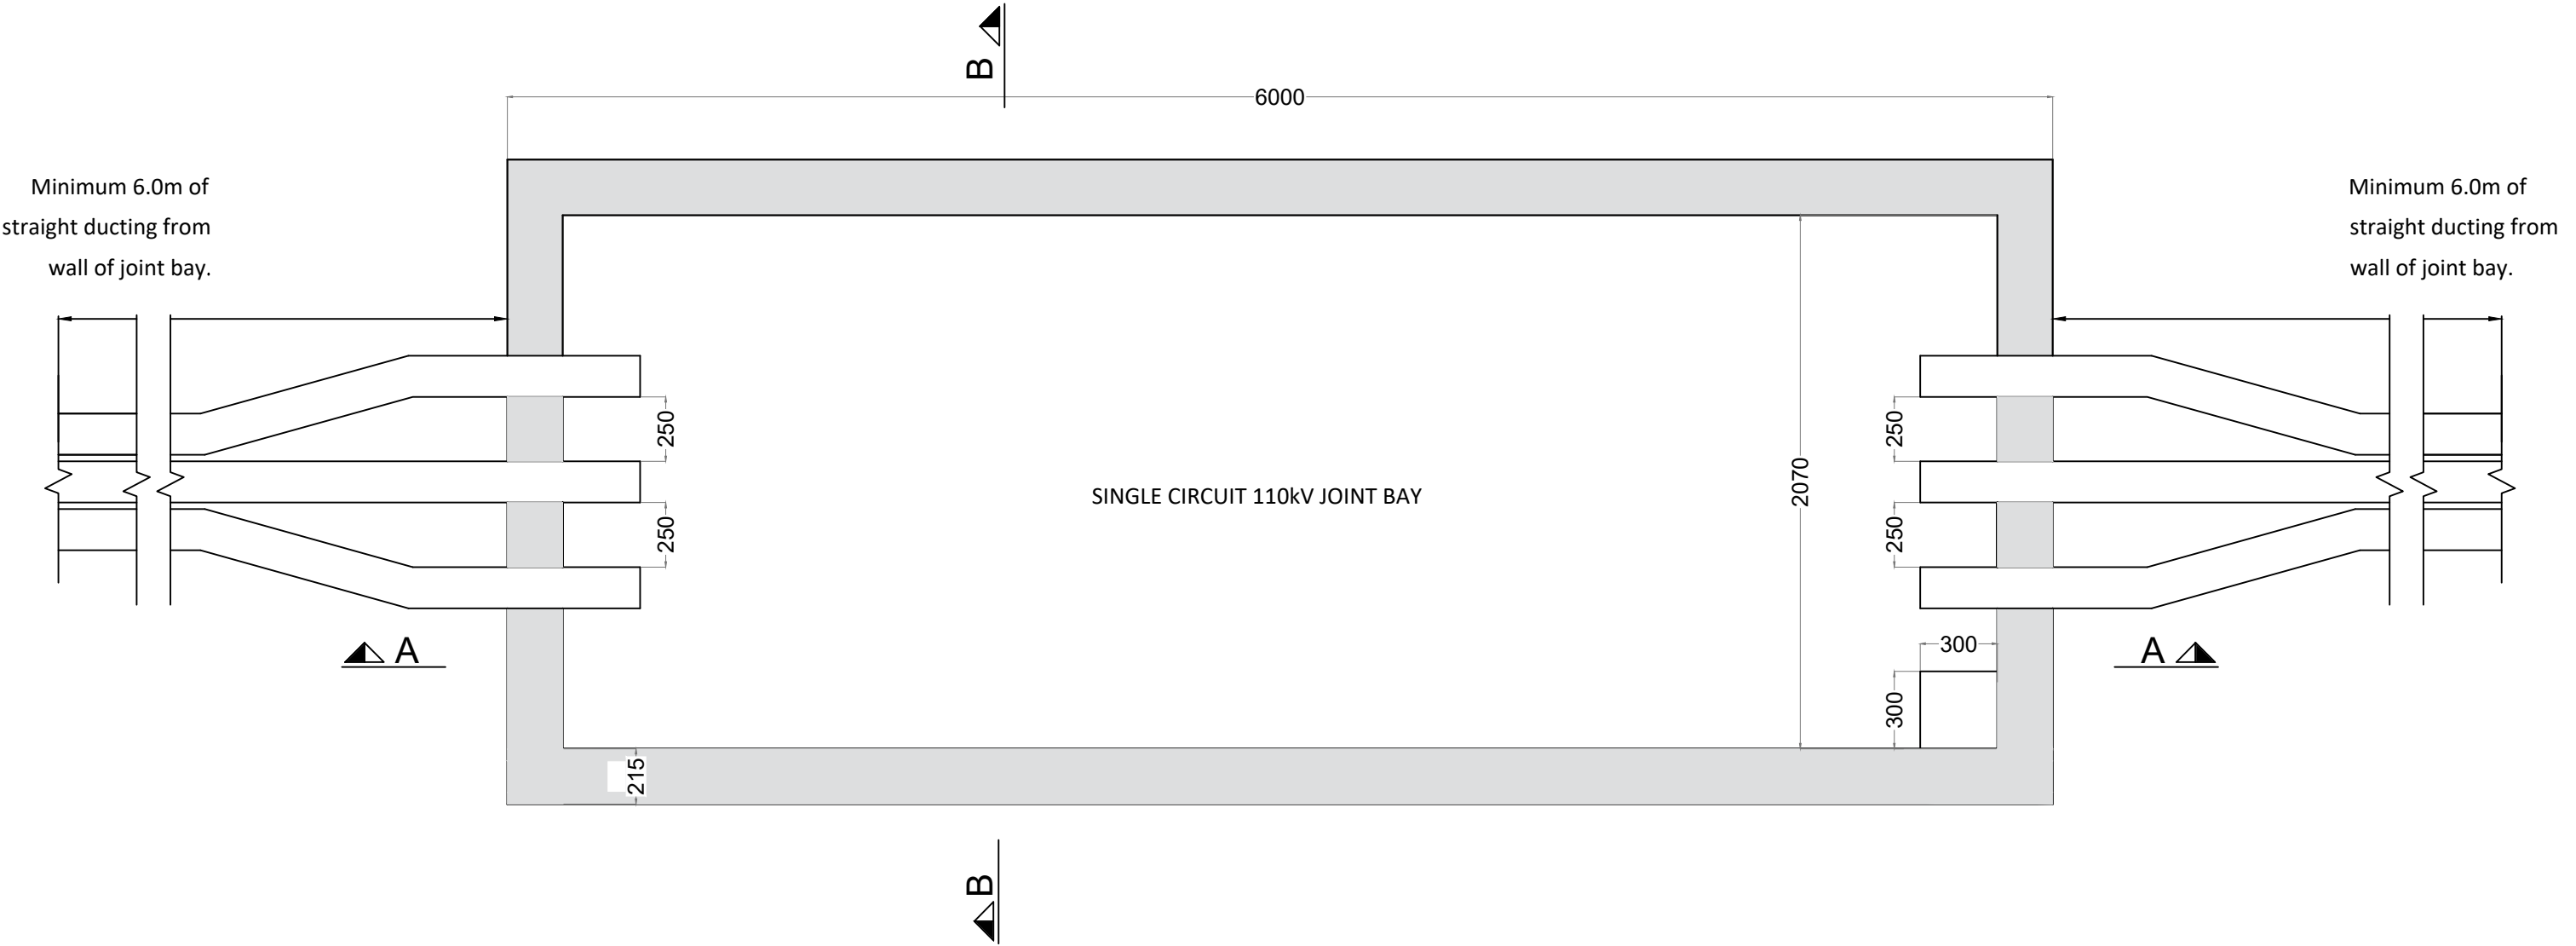

PLAN OF TYPICAL JOINT BAY

SCALE 1:25

DRAWING TITLE: Plan of Typical Joint Bay	
PROJECT TITLE: Knocknamork Grid Connection Infrastructure, An Bord Pleanala	
DRAWING BY: Joseph O'Brien	CHECKED BY: Meabhann Crowe
PROJECT No.: 210732	DRAWING No.: 210732 - 29
SCALE: 1:25 @ A3	DATE: 26.07.2022
<div><div></div><div><p>MKO Planning and Environmental Consultants Tuam Road, Galway Ireland, H91 VW84 +353 (0) 91 735611 email: info@www.mkoireland.ie Website: www.mkoireland.ie</p></div></div>	