


SECTION A-A

SCALE 1:25

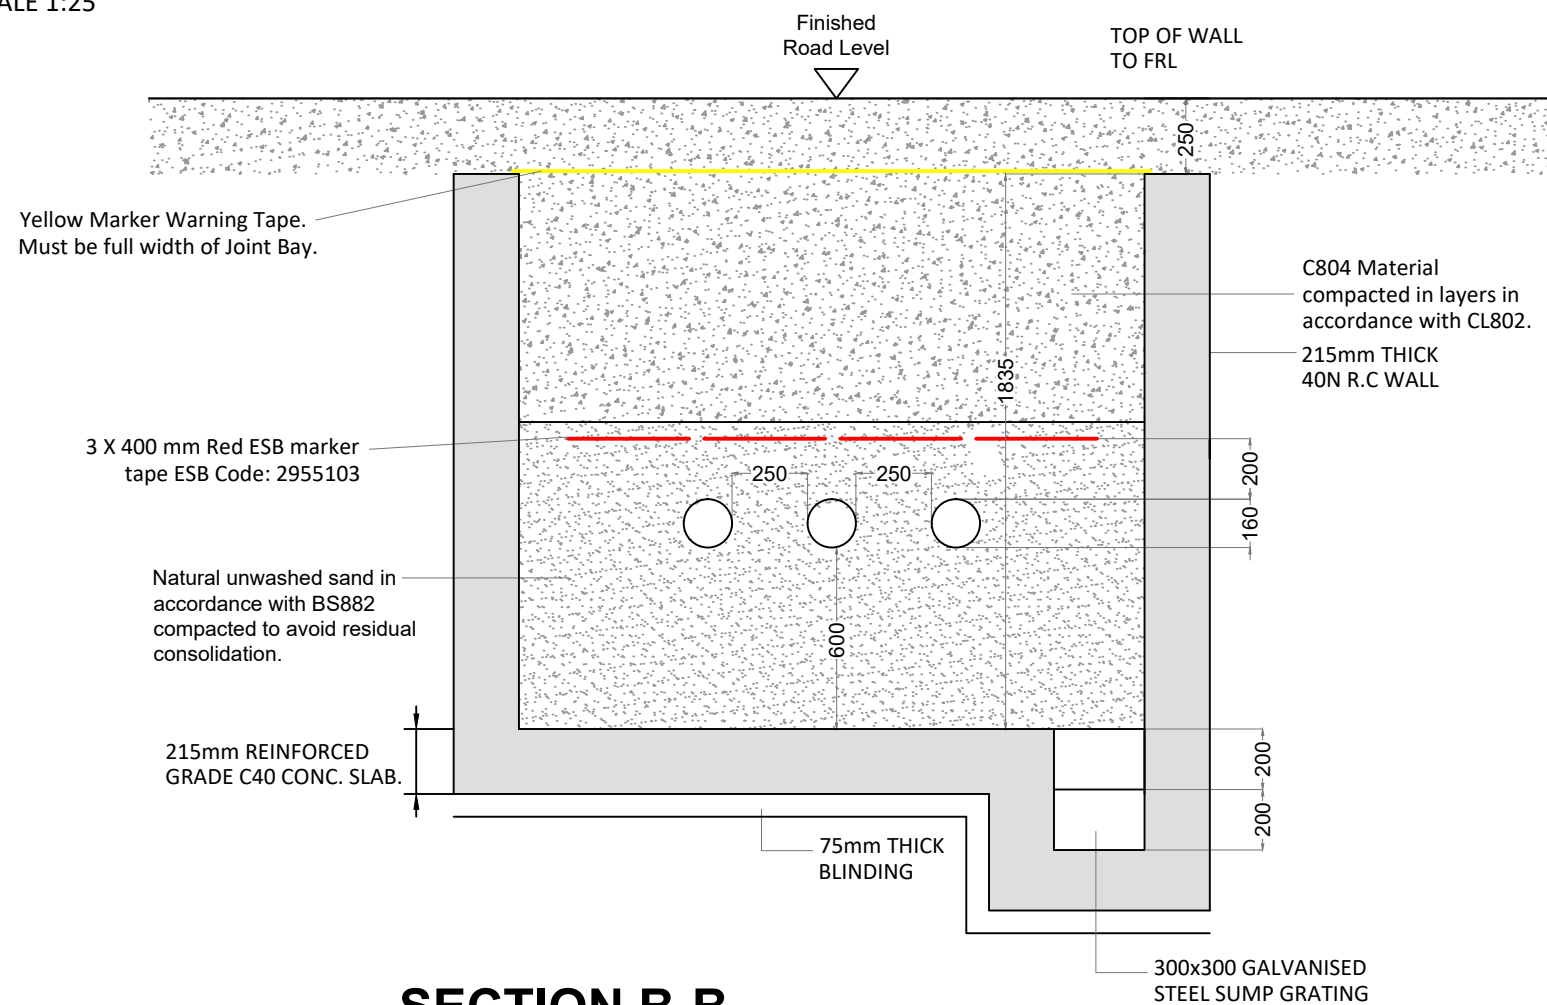

SECTION B-B

SCALE 1:25

Note:

All dimensions are in millimetres, unless noted otherwise.

All dimensions to be checked on site and any discrepancy to be reported to the engineer.

Figured dimensions only to be used, drawings not to be scaled. If in doubt ask.

For illustration purposes only. Exact size and appearance of unit subject to manufacturer selection.

DRAWING TITLE:	
Joint Bay Sections	
PROJECT TITLE:	
Knocknamork Grid Connection Infrastructure, An Bord Pleanála	
DRAWING BY:	CHECKED BY:
Joseph O'Brien	Meabhann Crowe
PROJECT No.:	DRAWING No.:
210732	210732 - 30
SCALE:	DATE:
1:25 @ A3	26.07.2022
	
MKO Planning and Environmental Consultants Tuam Road, Galway Ireland, H91 VW64 +353 (0) 91 735611 email: info@www.mkoireland.ie Website: www.mkoireland.ie	