

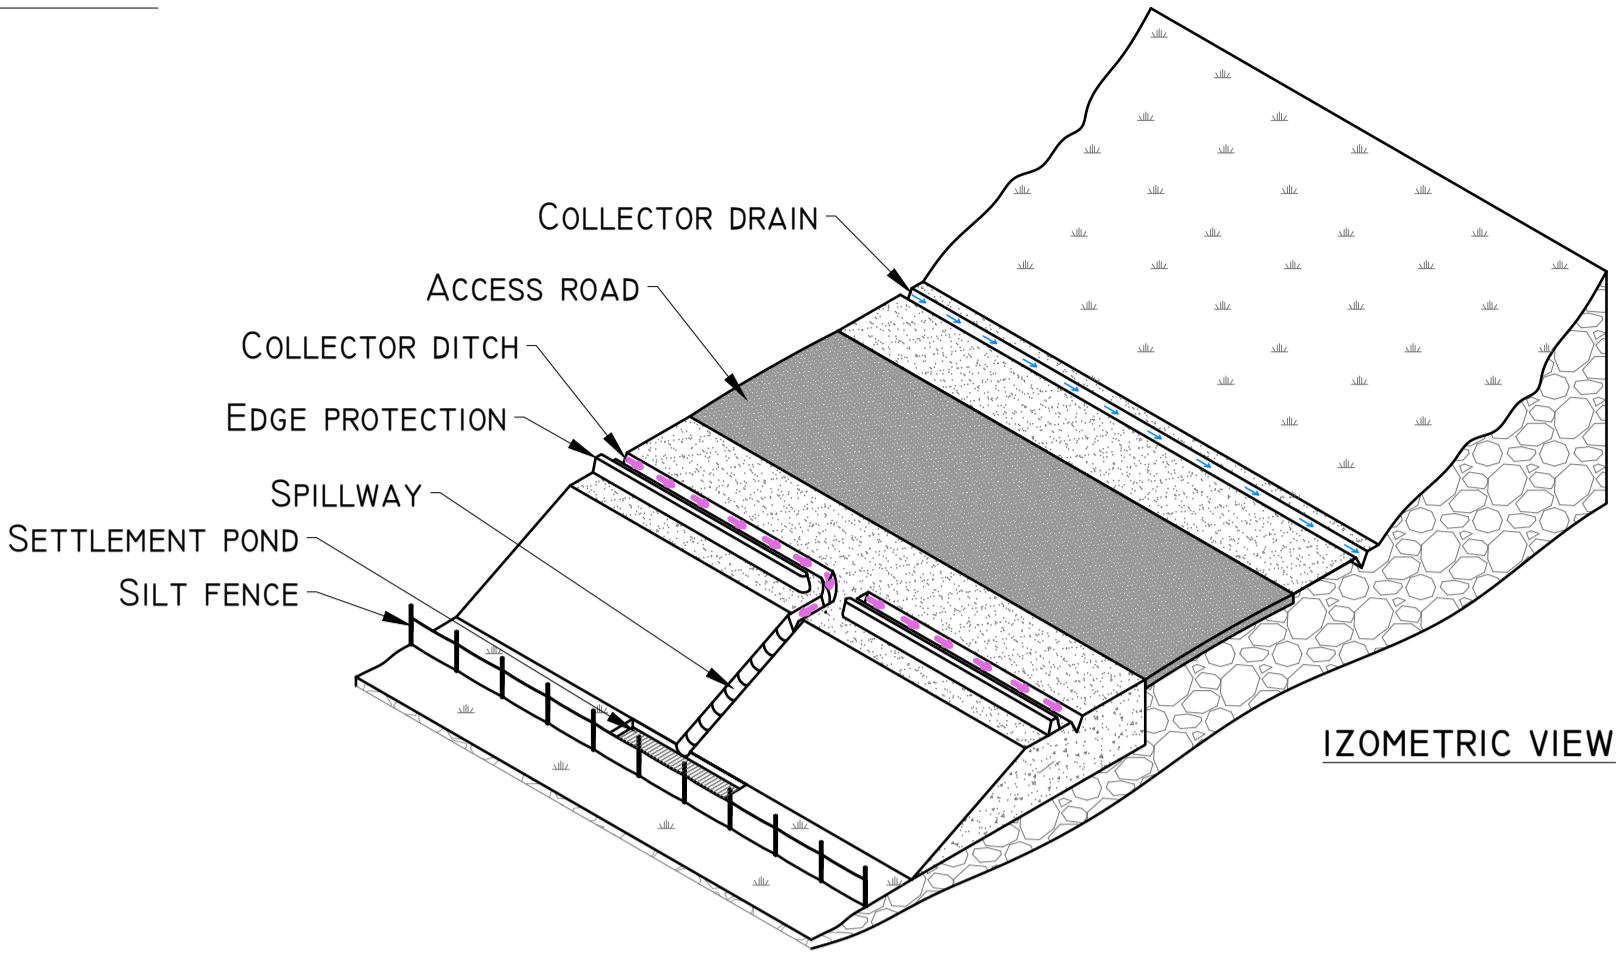


DETAIL H


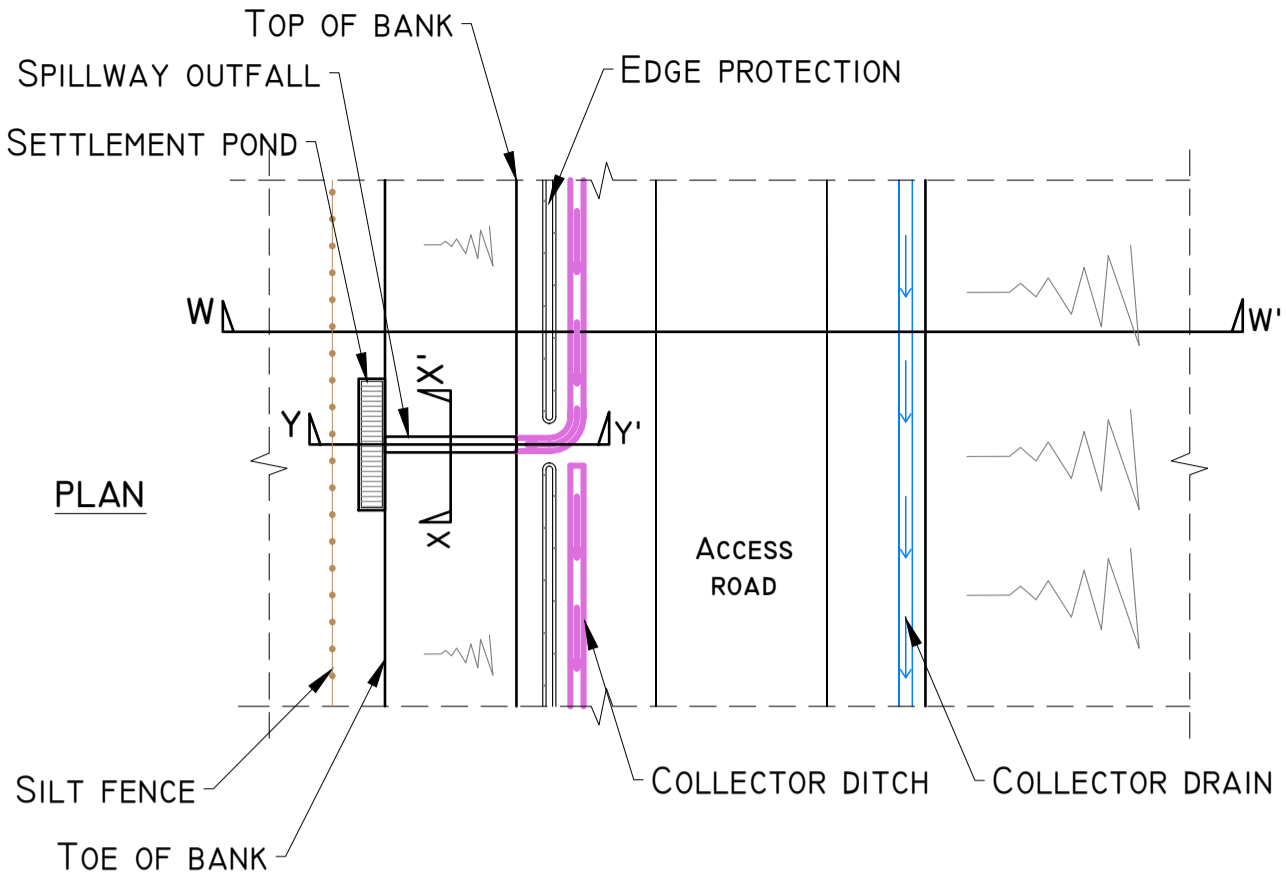


SPILLWAY OUTFALL PLAN
SCHEMATIC - NOT TO SCALE

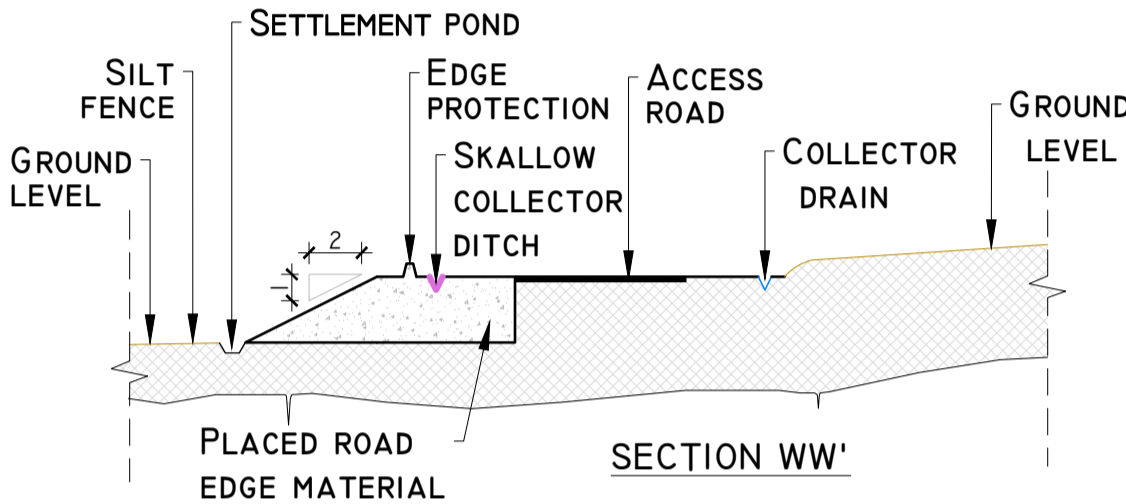



DETAIL J-1

LEVEL SPREADER DETAIL
SCHEMATIC - NOT TO SCALE

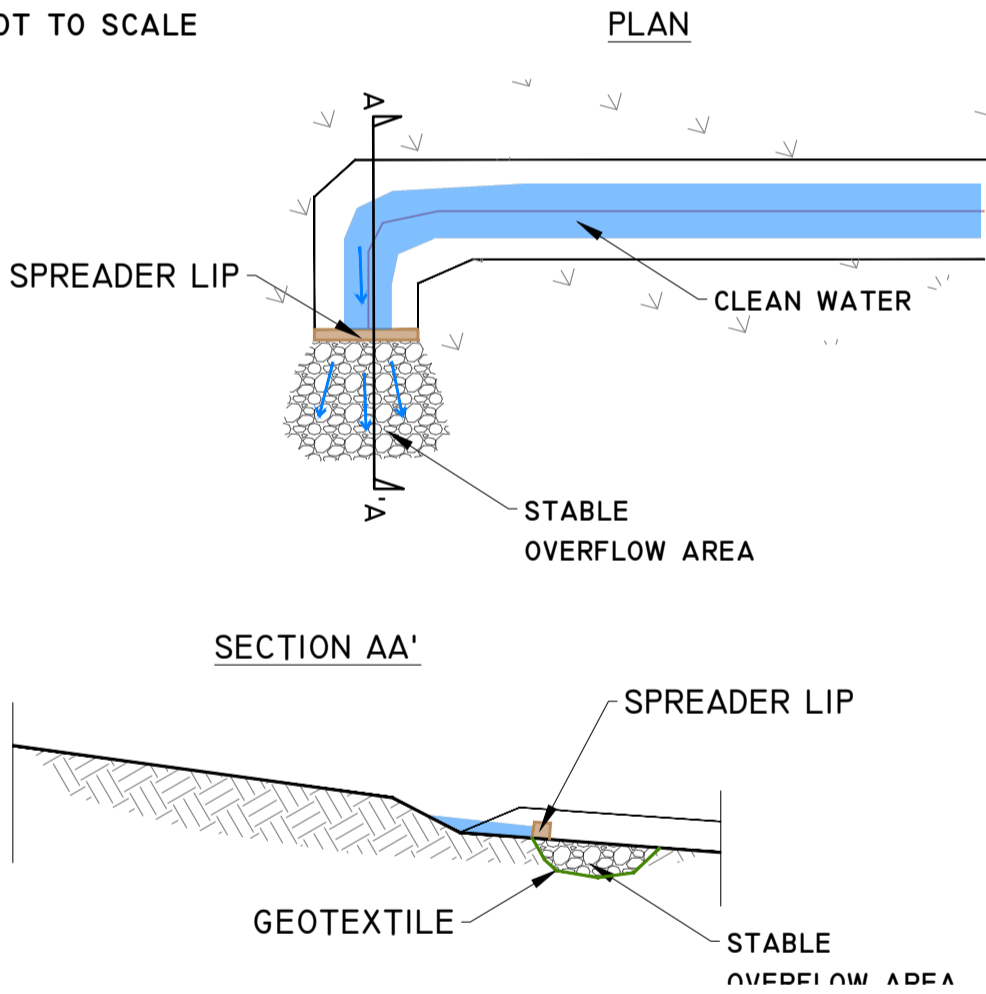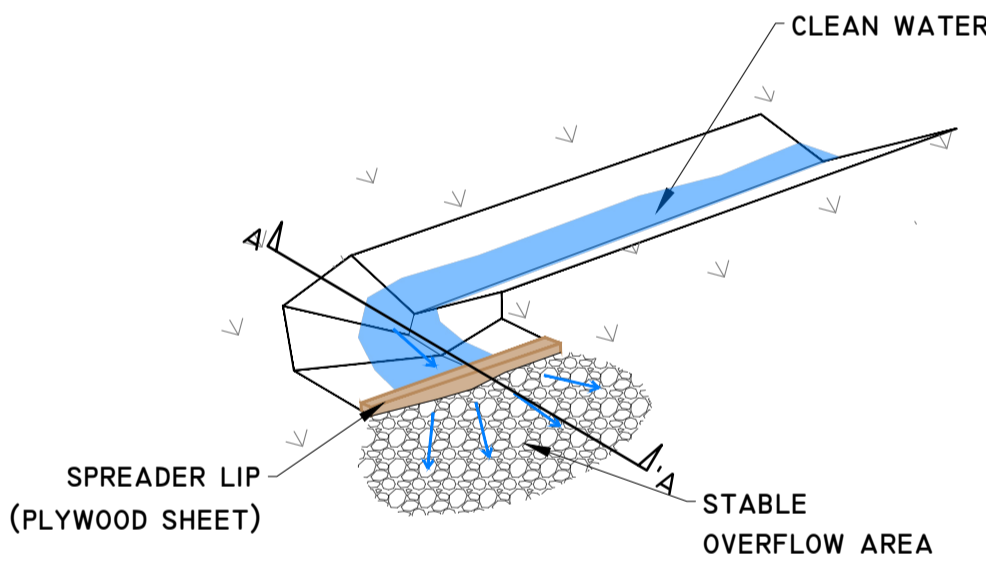


DETAIL J-2

LEVEL SPREADER DETAIL
SCHEMATIC - NOT TO SCALE

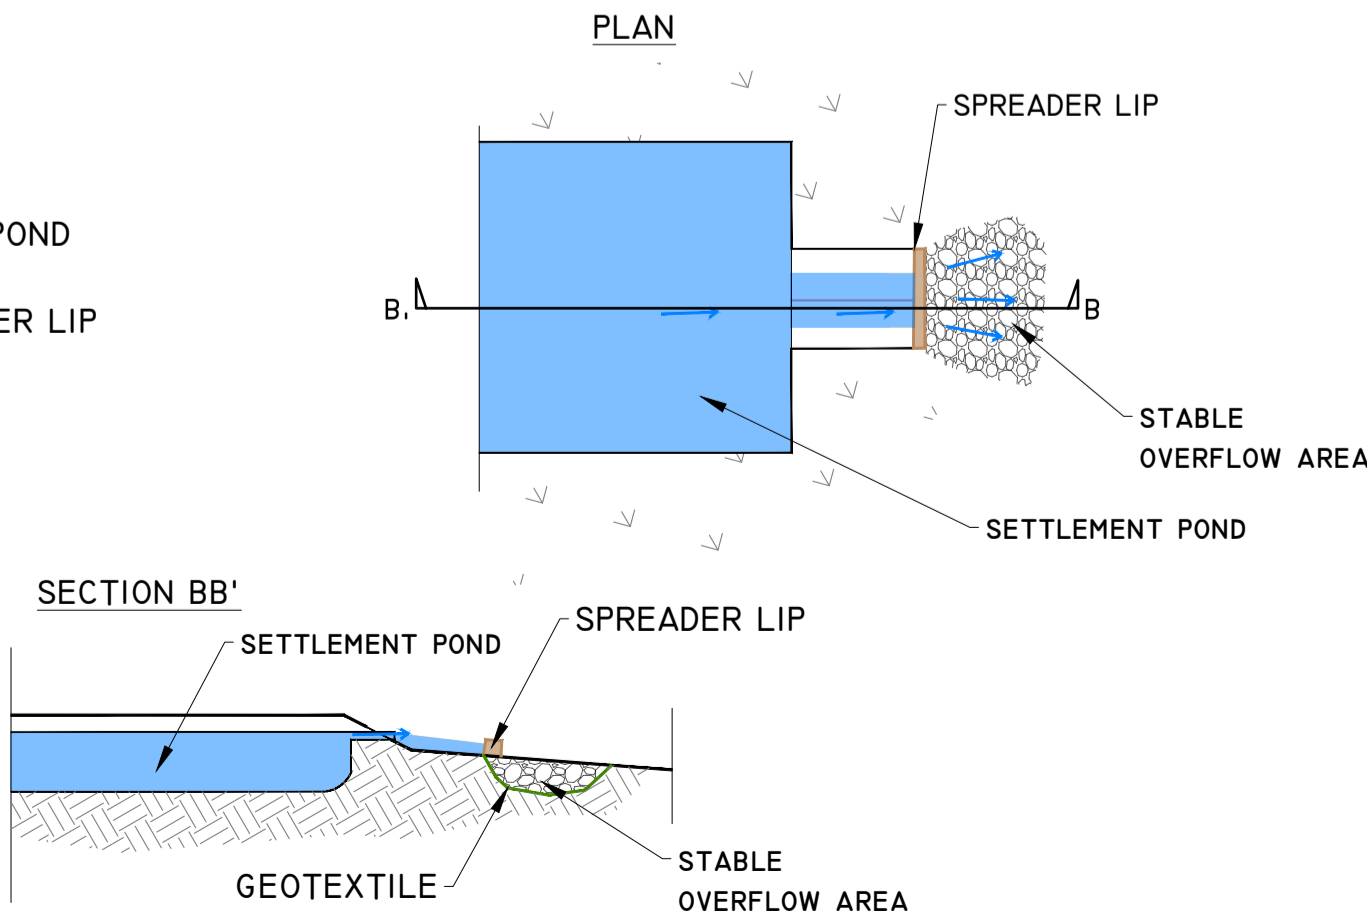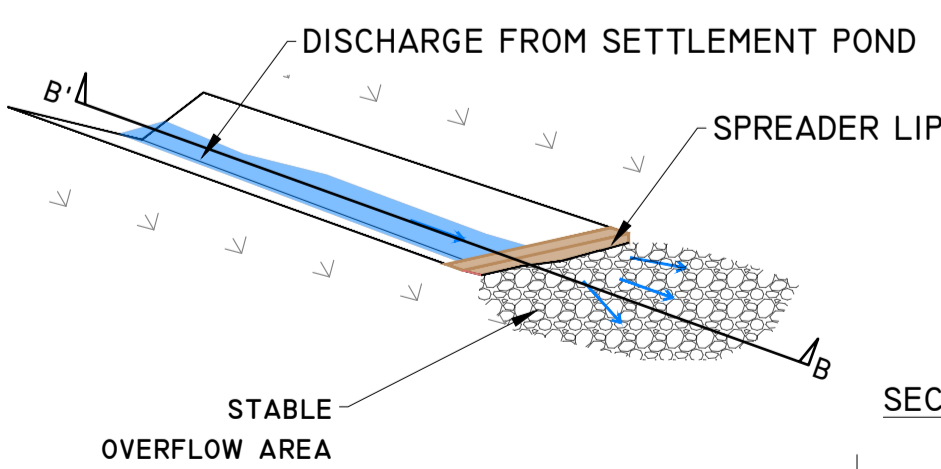


TEMPORARY CONCRETE WASH OUT PIT
SCALE 1:50

PLAN

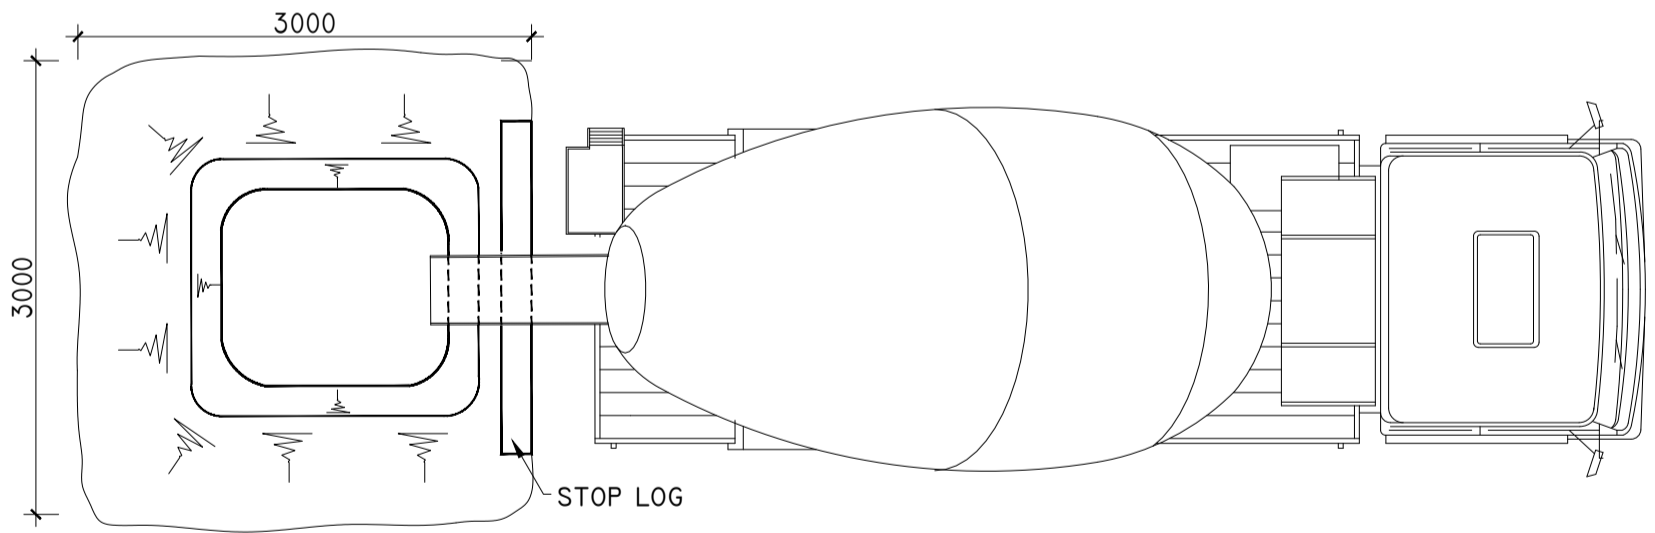

ELEVATION

DETAIL I

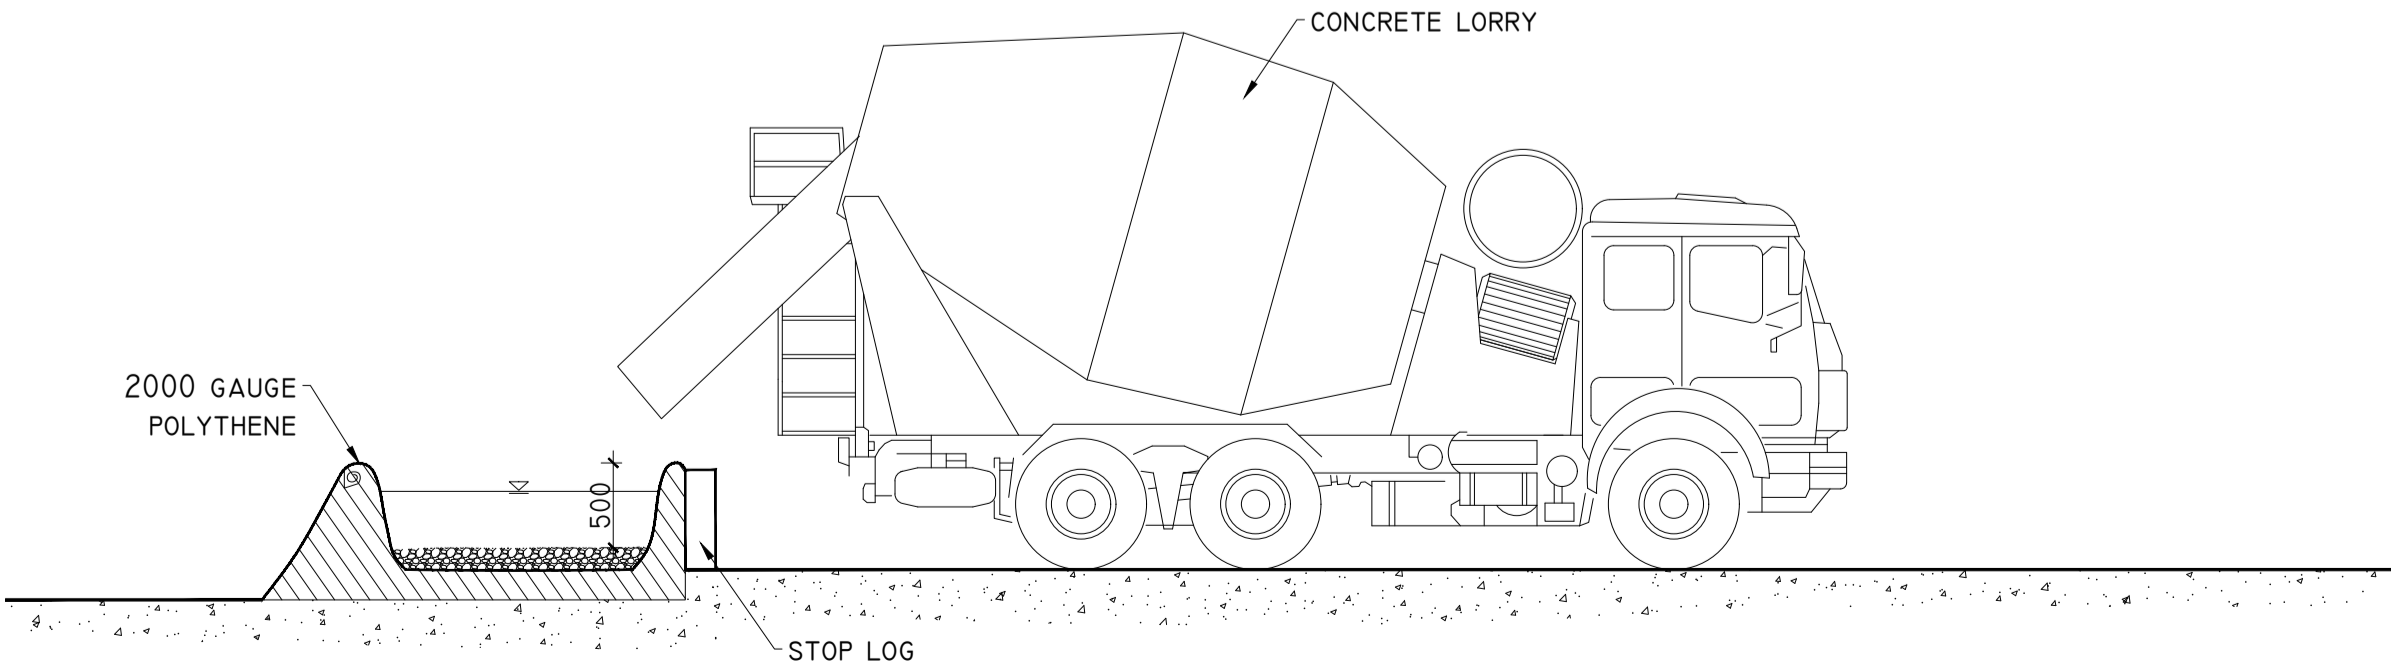

PROJECT DESIGN DRAWING NOTES
1. DRAWINGS ISSUED ARE FOR PLANNING STAGE ONLY.
2. COPYRIGHT, ALL RIGHTS RESERVED. NO PART HERE WITH MAY BE COPIED OR REPRODUCED PARTIALLY OR WHOLLY IN ANY FORM WHATSOEVER WITHOUT THE PRIOR NOTICE OF THE COPYRIGHT OWNER HYDRO-ENVIRONMENTAL SERVICES.
3. DO NOT SCALE OFF THIS DRAWING. FIGURED METRIC DIMENSIONS ONLY SHOULD BE TAKEN OFF THIS DRAWING.

05/07/22	Planning	MG	MG
Date	Description	Chkd	Signed
Revisions			

HYDRO ENVIRONMENTAL SERVICES
22 Lower Main St
Dungannon
Co. Waterford
Ireland

Tel: +353 (0) 58-44122
Tel: +353 (0) 58-44244
email: info@hydroenvironmental.ie
web: www.hydroenvironmental.ie

Client:	KOCKNAMORK LTD
---------	----------------

Job:	PROPOSED SUBSTATION, UNDERGROUND CABLING, ACCESS ROADS TO KOCKNAMORK RENEWABLE ENERGY DEVELOPMENT
------	---

Title:	DRAINAGE DETAILS 4
--------	--------------------

Figure No:	D504
------------	------

Drawing No:	P1421-1-0722-A1-D504-00A
Sheet Size:	A1
Scale:	as shown (A1)
Date:	05/07/2022
Project No.:	P1421-1
Drawn By:	MG/GD
Checked By:	M.G.