

Junction markings to be as per Figure 7.35 of the Traffic Signs Manual

- Centreline RM 001
- STOP line RRM 017
- STOP lettering M114.

Junction stop signs to be as per RUS 027 of the Traffic Signs Manual.

NOTES:
 PLANNING DRAWING ONLY - NOT FOR CONSTRUCTION PURPOSES

Figure A13.1.1 N22 / Old N22 junction

PROJECT: Knocknamorck Renewable Energy Development

CLIENT: Knocknamorck Ltd


PROJECT NO: 9770

DATE: 14.07.22

SCALE: 1:1000

DRAWN BY: AL

ALAN LIPSCOMBE
 TRAFFIC & TRANSPORT CONSULTANTS

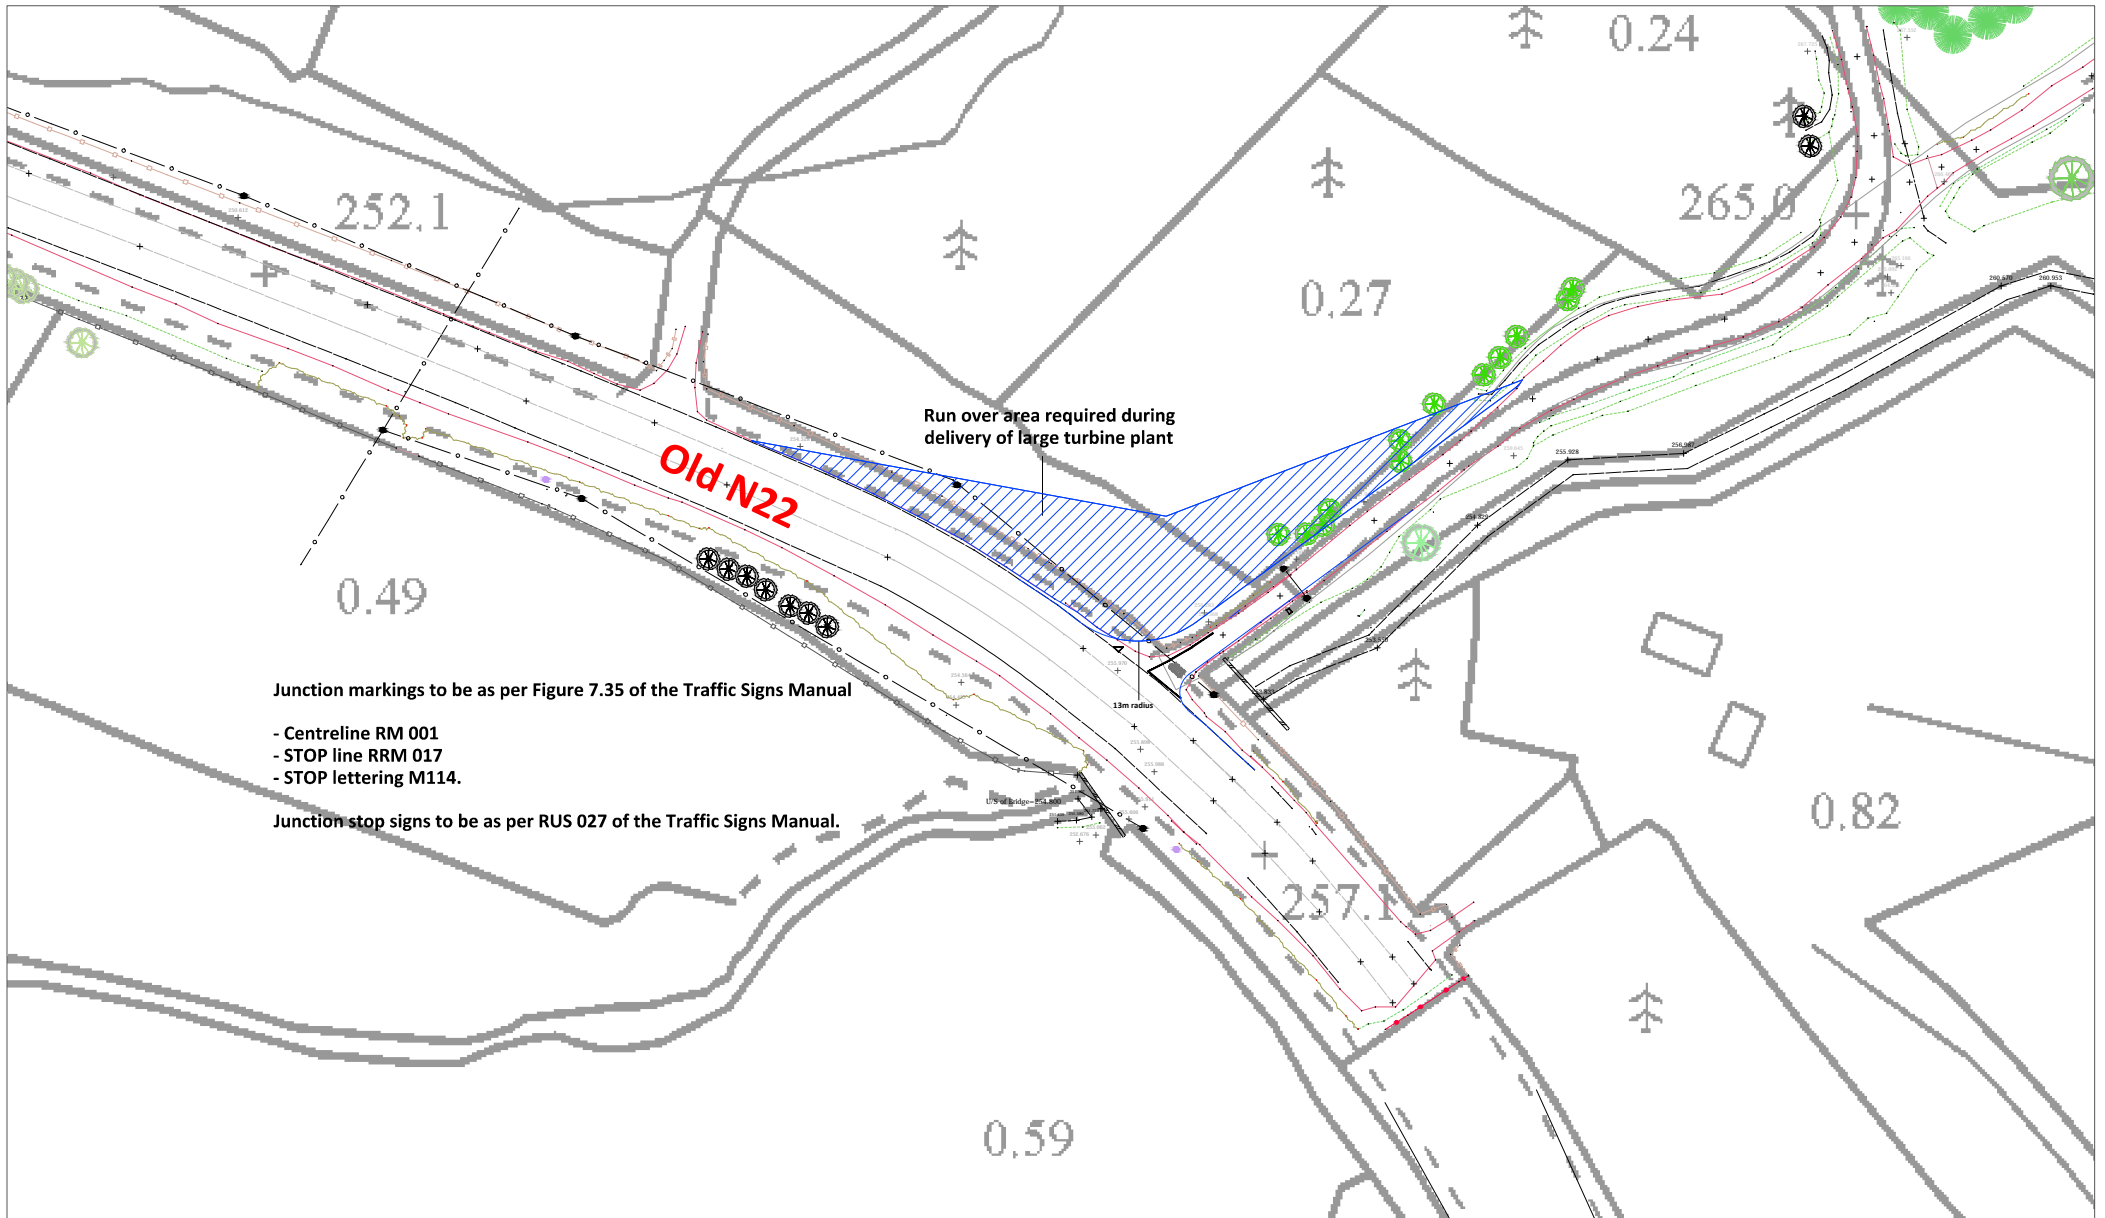

NOTES:
 PLANNING DRAWING ONLY - NOT FOR CONSTRUCTION PURPOSES

Figure A13.1.2 Old N22 junction / development access junction

PROJECT: Knocknamorck Renewable Energy Development	
CLIENT: Knocknamorck Ltd	SCALE: 1:1000
PROJECT NO: 9770	DATE: 14.07.22
	DRAWN BY: AL

ALAN LIPSCOMBE
TRAFFIC & TRANSPORT CONSULTANTS