


DO NOT SCALE. WORK TO FIGURED DIMENSIONS ONLY.  
 ALL EXISTING DIMENSIONS TO BE CHECKED ON SITE.  
 DRAWN ON AUTOCAD R2004 AT DEADY GAHAN ARCHITECTS LTD  
 LAYERS ON THIS DRAWING COMPLY WITH BS 1192: PART 5




SECTION D-D  
 SCALE: 1:200 @ A1



SECTION C-C PART 01  
 SCALE: 1:200 @ A1

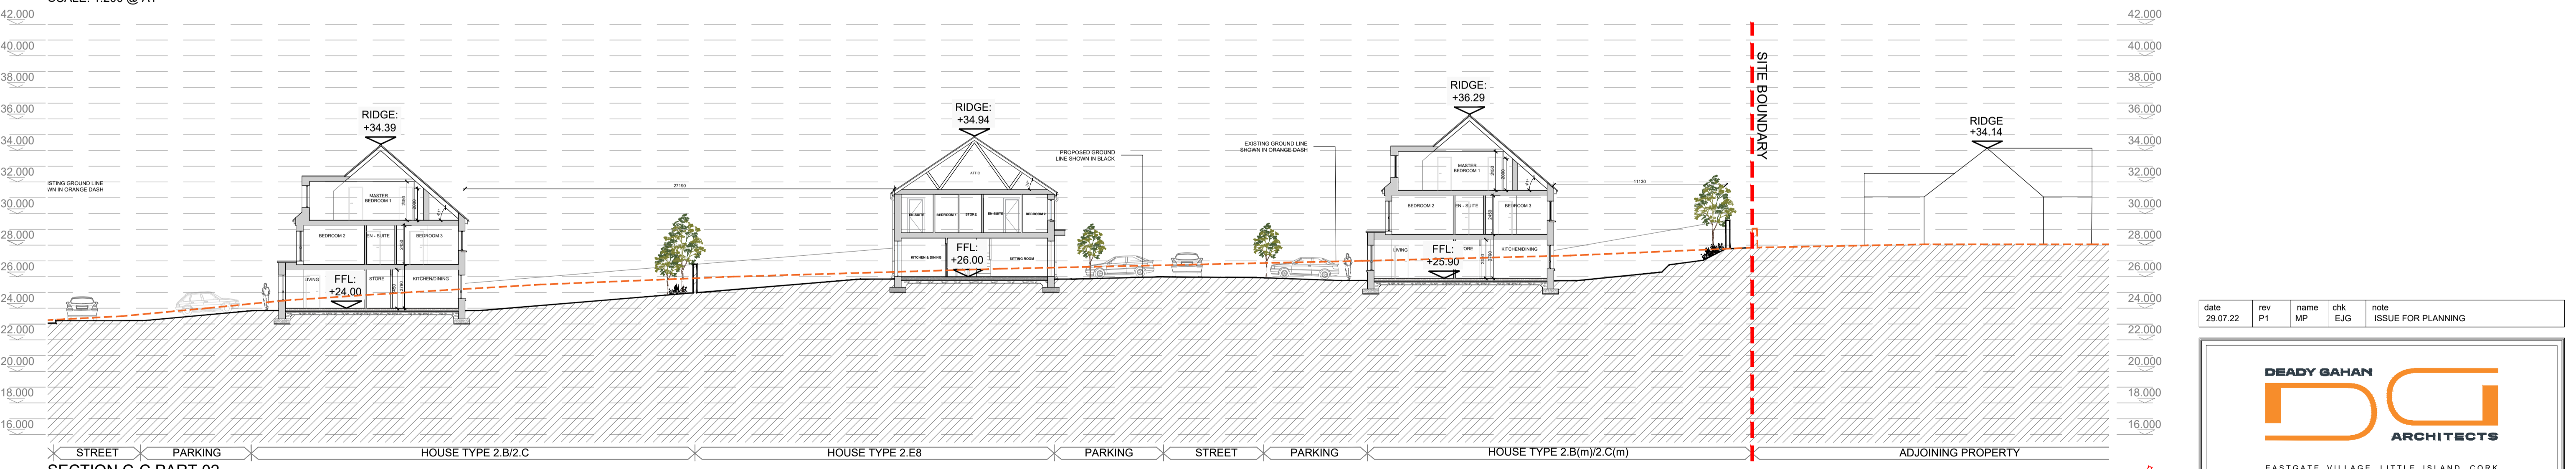


SECTION C-C PART 02  
 SCALE: 1:200 @ A1

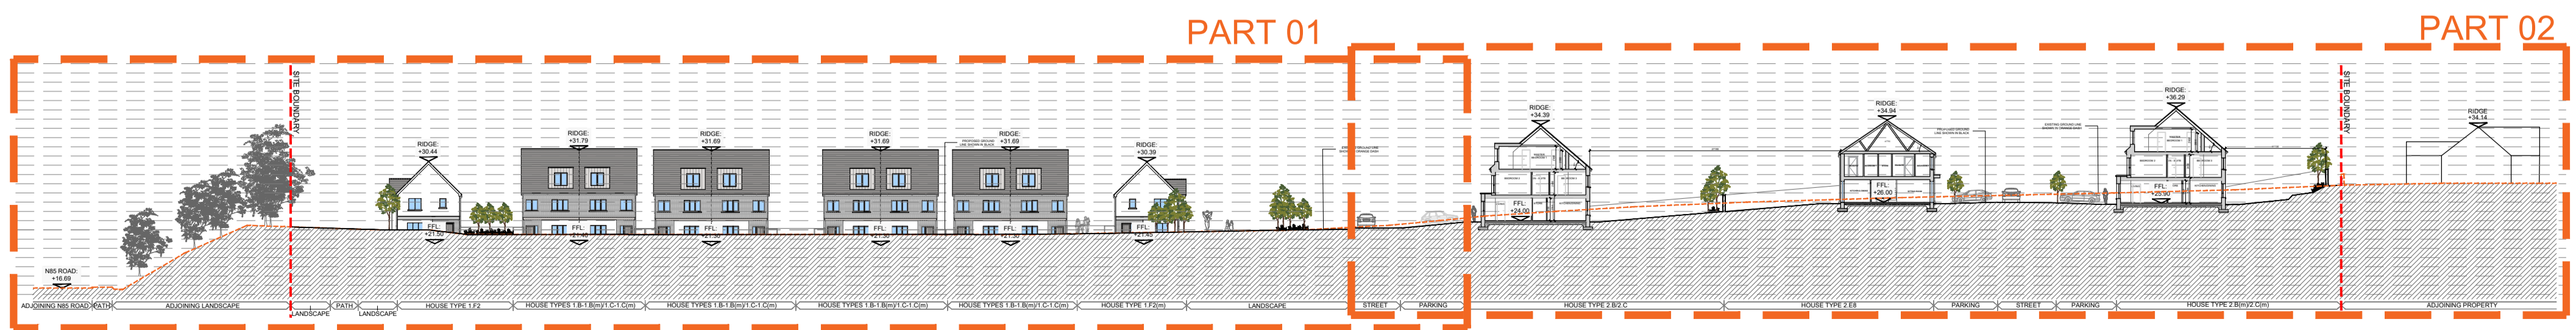

KEY SECTION C-C KEY PLAN  
 SCALE: 1:500 @ A1

**PROPOSED SITE SECTIONS C-C AND D-D**  
 SCALE 1:500/1:200@A1

date	rev	name	chk	note
29.07.22	P1	MP	EJG	ISSUE FOR PLANNING

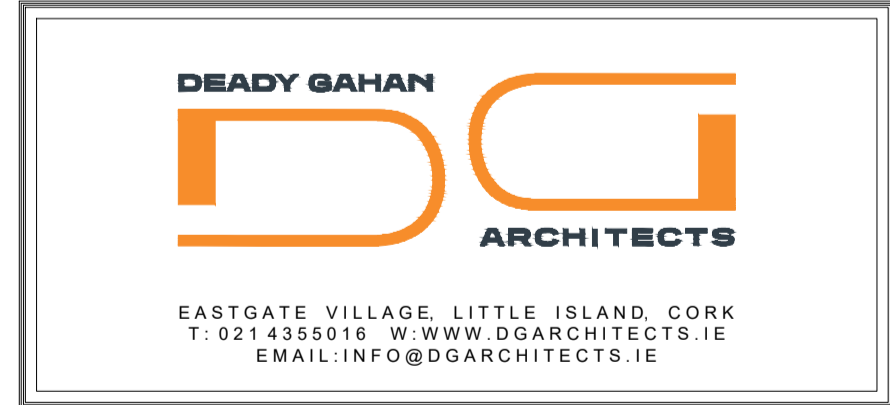

Project  
 PROPOSED RESIDENTIAL DEVELOPMENT AT  
 BALLYMACAULA, DRUMBIGGLE, CIRCULAR ROAD,  
 ENNIS, CO. CLARE

Drawing title  
 PROPOSED SITE SECTIONS  
 C-C AND D-D

Scale 1:500/200 @A1	Drawn KM	Checked EJG	Date 09.11.21
Project No. 21112	Drg. No. 21112/P/004D	Revision P1	

Information / Comments  Tender   
 Planning  Construction

KEY PLAN  
 SCALE: 1:5000