




SIDE ELEVATION
 SCALE 1:100


- BLACK RIDGE TILE
- BLACK SLATE / FLAT TILE ON ROOF
- SOLAR PANELS EXACT AREA, FRAME COLOUR, FRAME THICKNESS, MATERIAL & POSITION ON ONE OR BOTH ELEVATIONS SUBJECT TO ORIENTATION & FINAL BER REPORT
- BLACK UPVC GUTTERS & BLACK BOX DOWNPIPES
- GLAZED uPVC DOORS AND WINDOWS - COLOUR GREY
- SELECTED STONE FINISH
- SMOOTH PLASTER FINISH
- 150MM SMOOTH PLASTER PLINTH

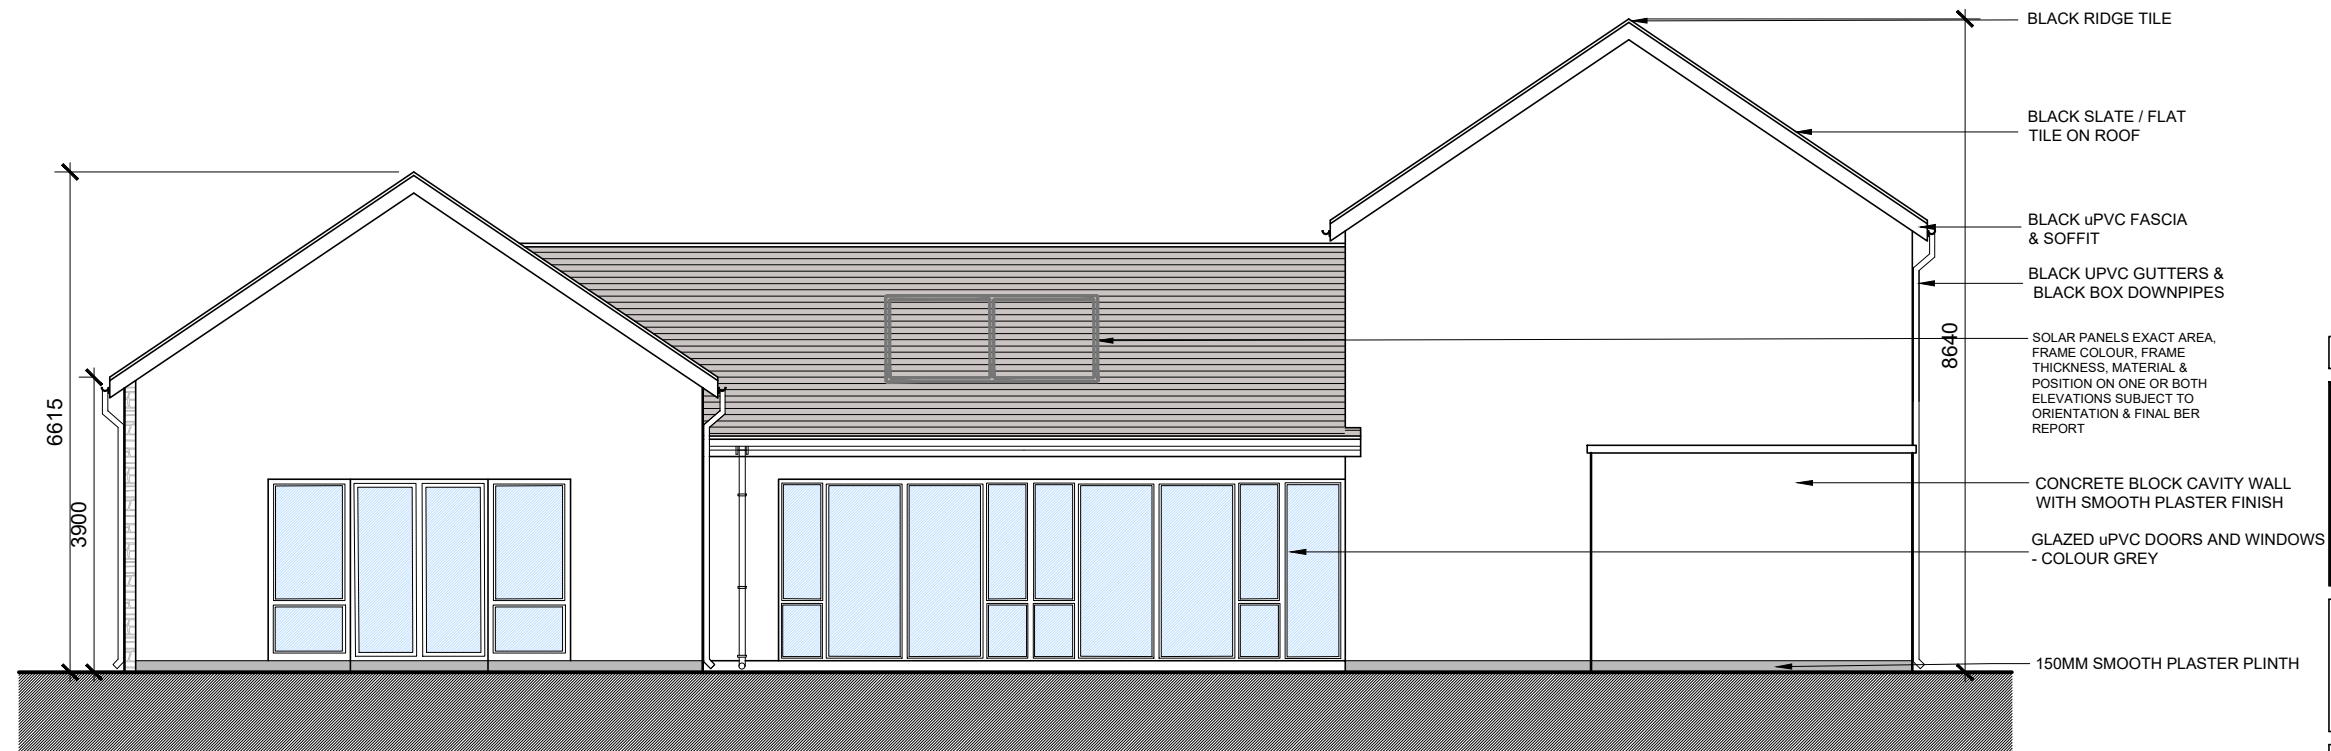

SIDE ELEVATION
 SCALE 1:100

- BLACK RIDGE TILE
- BLACK SLATE / FLAT TILE ON ROOF
- BLACK UPVC FASCIA & SOFFIT
- BLACK UPVC GUTTERS & BLACK BOX DOWNPIPES
- SOLAR PANELS EXACT AREA, FRAME COLOUR, FRAME THICKNESS, MATERIAL & POSITION ON ONE OR BOTH ELEVATIONS SUBJECT TO ORIENTATION & FINAL BER REPORT
- CONCRETE BLOCK CAVITY WALL WITH SMOOTH PLASTER FINISH
- GLAZED uPVC DOORS AND WINDOWS - COLOUR GREY
- 150MM SMOOTH PLASTER PLINTH

date	rev	name	chk	note
28.07.22	P1	MP	EJG	ISSUE FOR PLANNING

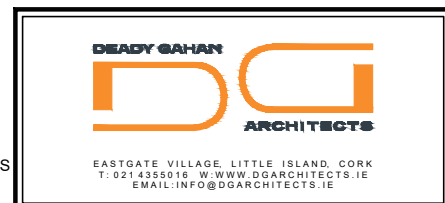

Project
 PROPOSED RESIDENTIAL DEVELOPMENT AT
 BALLYMACAULA, DRUMBIGGLE, CIRCULAR ROAD,
 ENNIS, CO CLARE

Drawing title			
PROPOSED CRECHE SIDE ELEVATIONS			
Scale 1:100 @ A3	Drawn KM	Checked EJG	Date 08.11.21
Project No. 21112	Dwg. No. 21112/P1/203	Revision P1	
<input type="checkbox"/> Information \ Comments <input checked="" type="checkbox"/> Planning			<input type="checkbox"/> Tender <input checked="" type="checkbox"/> Construction