




DO NOT SCALE. WORK TO FIGURED DIMENSIONS ONLY.
 ALL EXISTING DIMENSIONS TO BE CHECKED ON SITE.
 DRAWN ON AUTOCAD R2004 AT DEADY GAHAN ARCHITECTS LTD
 LAYERS ON THIS DRAWING COMPLY WITH BS 1192: PART 5

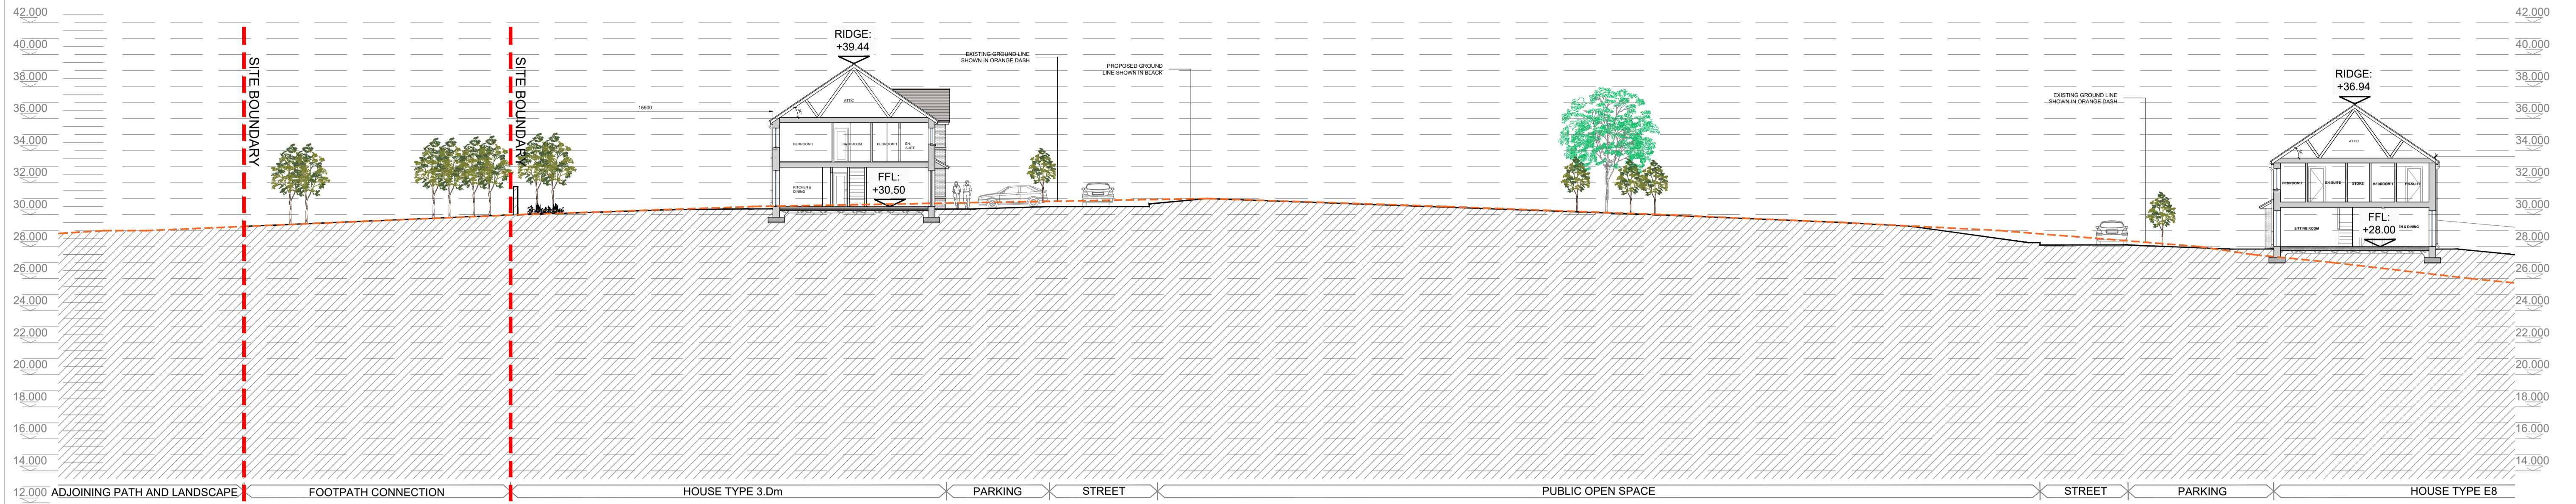

SECTION A-A PART 01
 SCALE: 1:200 @ A1

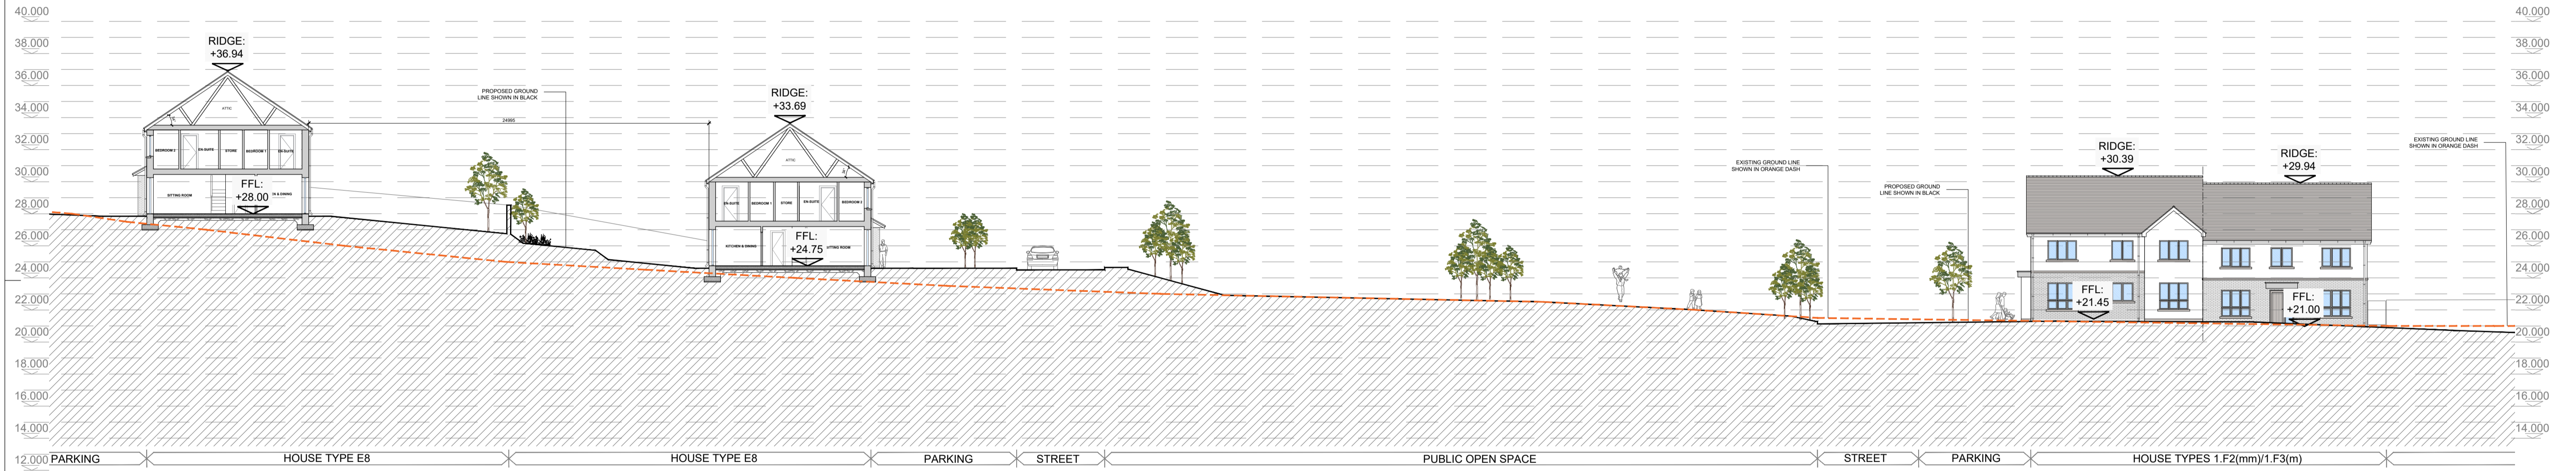

SECTION A-A PART 02
 SCALE: 1:200 @ A1

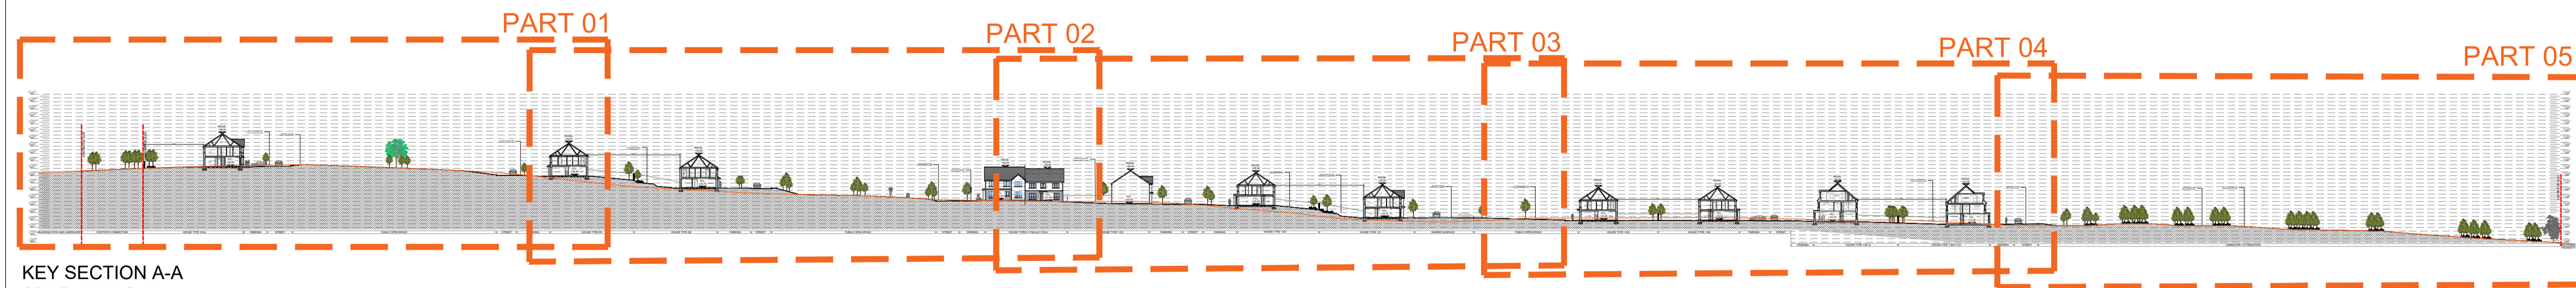

KEY SECTION A-A
 SCALE: 1:1000 @ A1

date	rev	name	chk	note
29.07.22	P1	MP	EJG	ISSUE FOR PLANNING

DEADY GAHAN ARCHITECTS


EASTGATE VILLAGE, LITTLE ISLAND, CORK
 T: 021 4355916 W: WWW.DGARCHITECTS.IE
 EMAIL: INFO@DGARCHITECTS.IE

Project
 PROPOSED RESIDENTIAL DEVELOPMENT AT
 BALLYMACAULA, DRUMBIGGLE, CIRCULAR ROAD,
 ENNIS, CO CLARE

Drawing title
 PROPOSED SITE SECTIONS
 A-A (PART A)

Scale 1:1000/200 @ A1	Drawn KM	Checked EJG	Date 09.11.21
Project No. 21112	Dwg. No. 21112/P/004A	Revision P1	

Information / Comments Tender
 Planning Construction

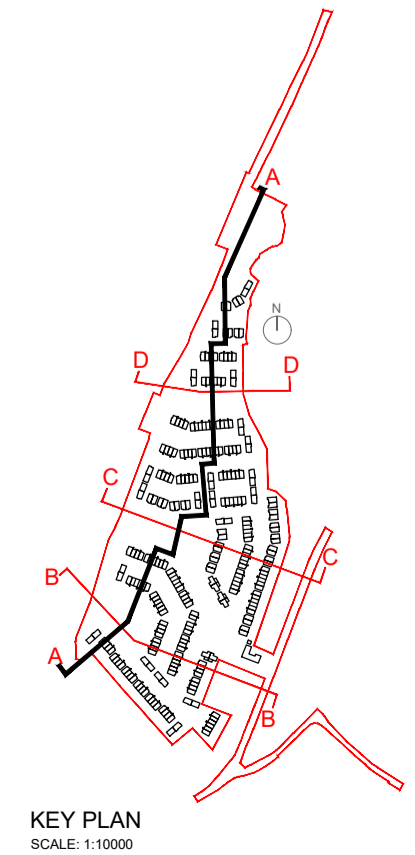

PROPOSED SITE SECTION A-A (PART A)
 SCALE 1:1000/1:200@A1