
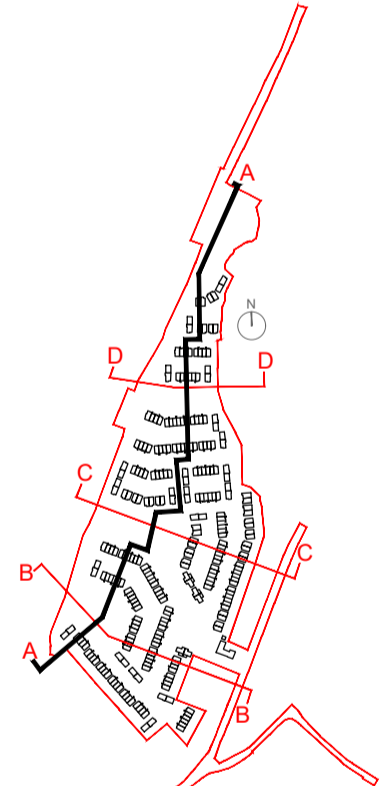
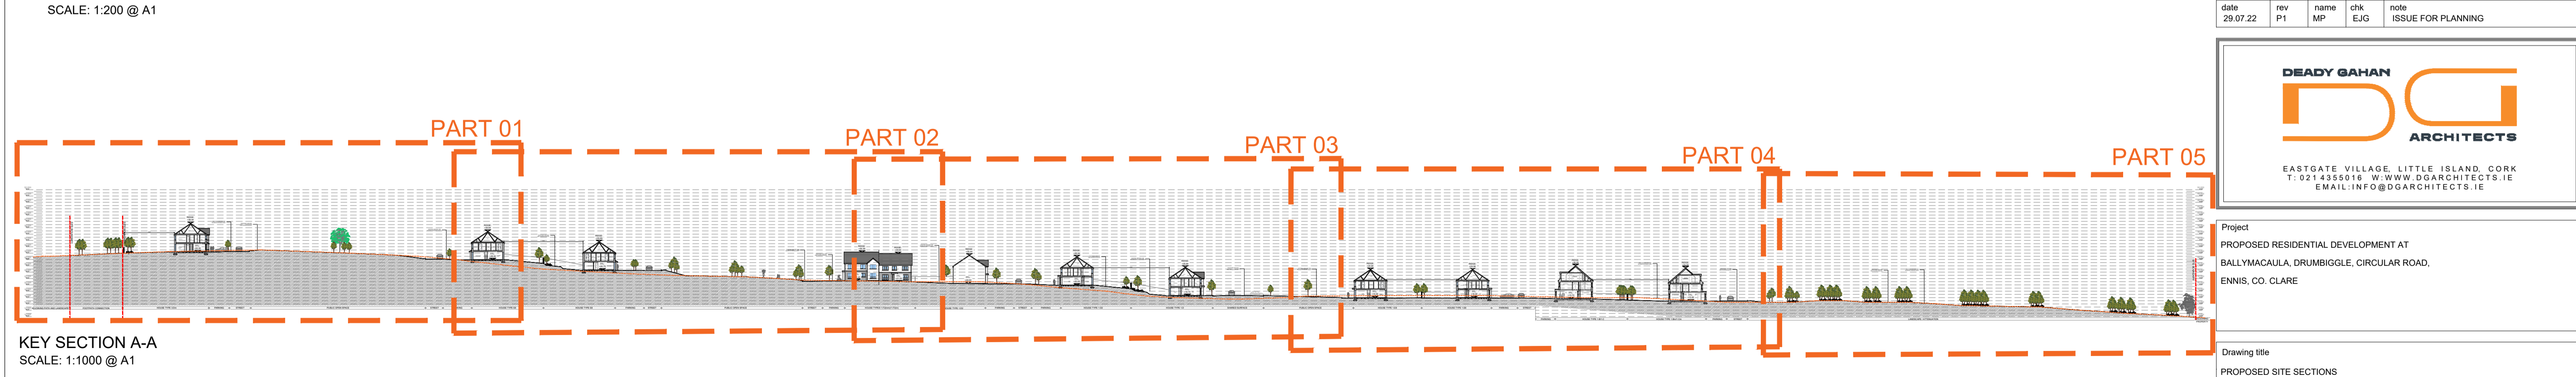
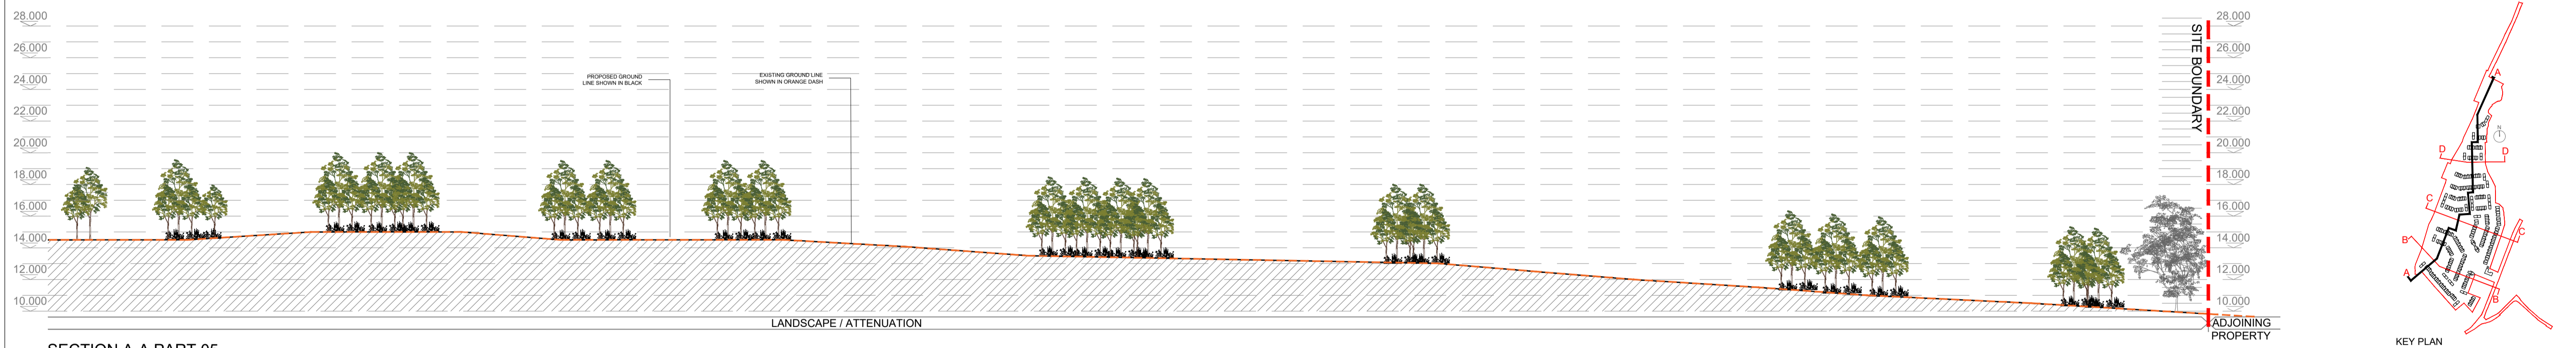
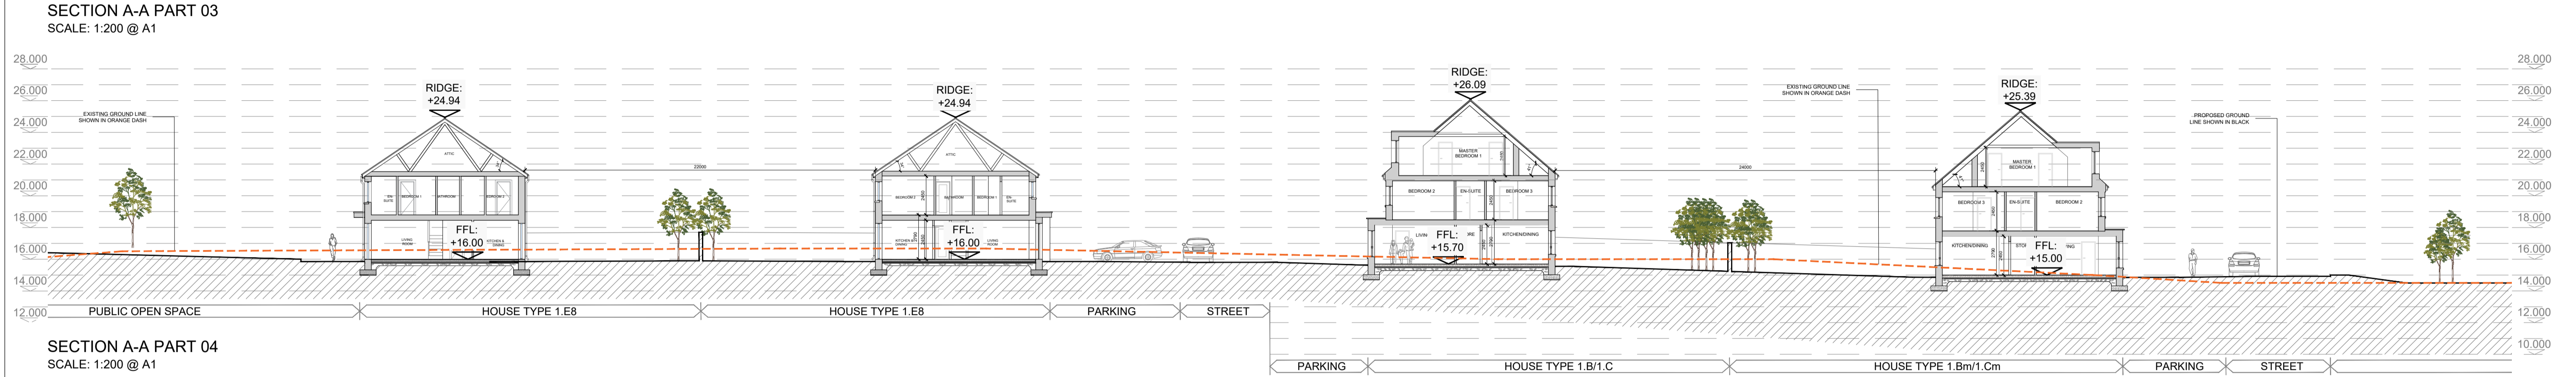


DO NOT SCALE. WORK TO FIGURED DIMENSIONS ONLY.
 ALL EXISTING DIMENSIONS TO BE CHECKED ON SITE.
 DRAWN ON AUTOCAD R2004 AT DEADY GAHAN ARCHITECTS LTD
 LAYERS ON THIS DRAWING COMPLY WITH BS 1192: PART 5

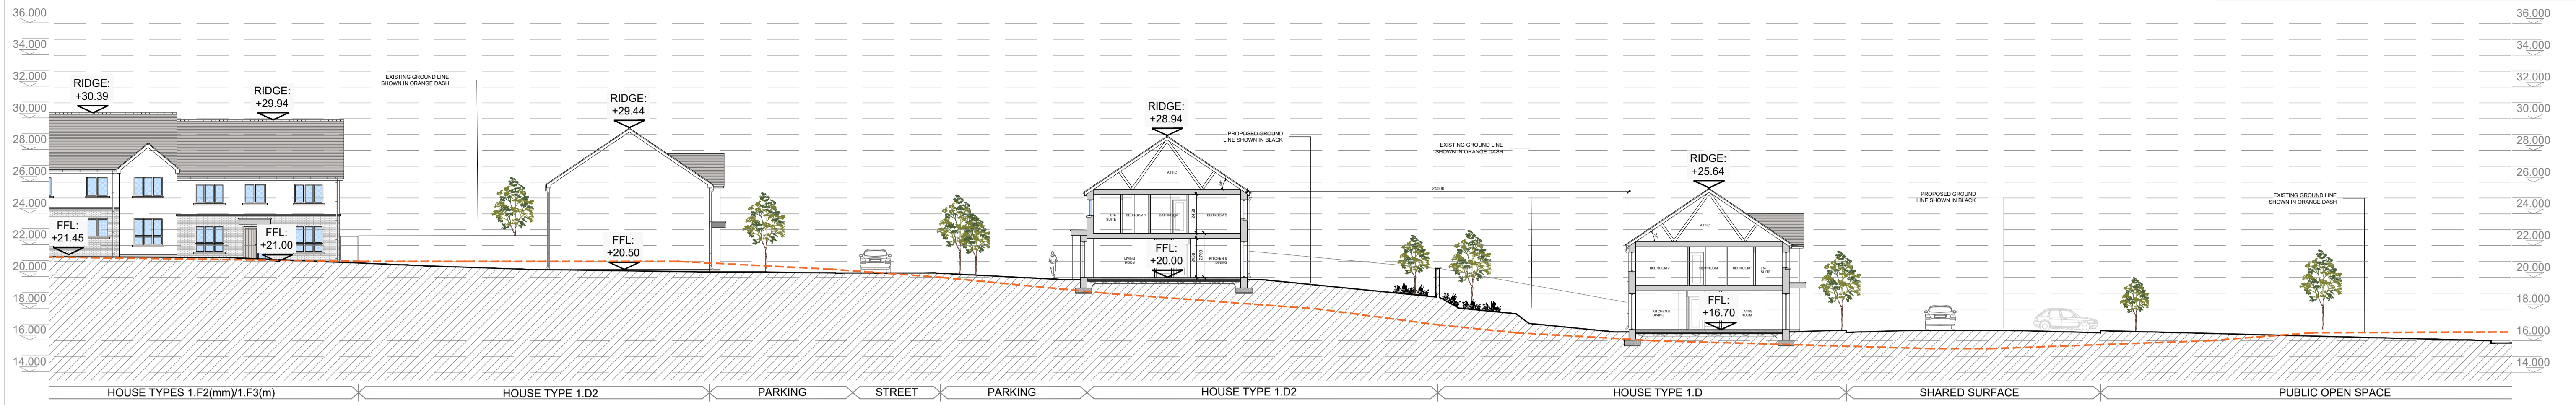

date	rev	name	chk	note
29.07.22	P1	MP	EJG	ISSUE FOR PLANNING

DEADY GAHAN ARCHITECTS

EASTGATE VILLAGE, LITTLE ISLAND, CORK
 T: 021 4355116 W: WWW.DGARCHITECTS.IE
 EMAIL: INFO@DGARCHITECTS.IE

Project
 PROPOSED RESIDENTIAL DEVELOPMENT AT
 BALLYMACAULA, DRUMBIGGLE, CIRCULAR ROAD,
 ENNIS, CO. CLARE

Drawing title			
PROPOSED SITE SECTIONS			
A-A (PART B)			
Scale	Drawn	Checked	Date
1:1000/200 @A1	KM	EJG	09.11.21
Project No.	Dwg. No.	Revision	
21112	21112/P/004B	P1	
Information / Comments			Tender
Planning			Construction

PROPOSED SITE SECTION A-A (PART B)
 SCALE 1:1000/1:200@A1