

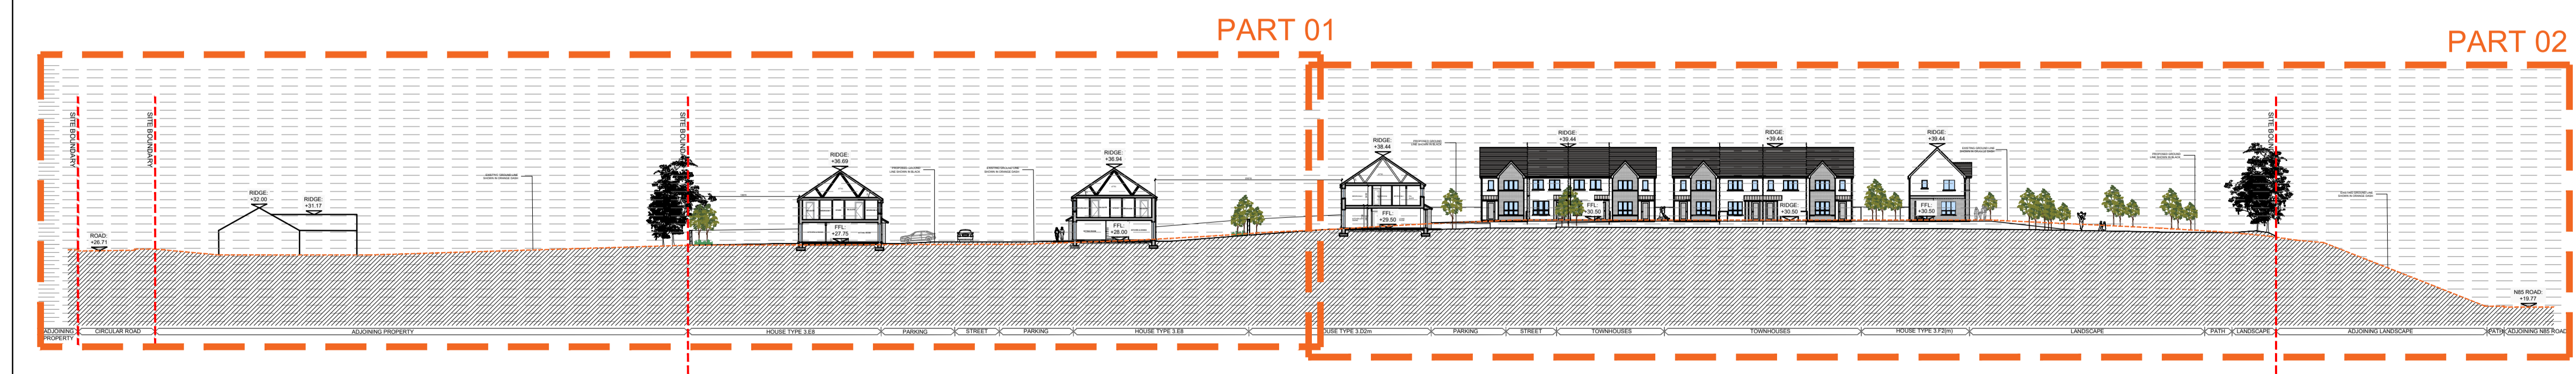



DO NOT SCALE. WORK TO FIGURED DIMENSIONS ONLY.  
 ALL EXISTING DIMENSIONS TO BE CHECKED ON SITE.  
 DRAWN ON AUTOCAD R2004 AT DEADY GAHAN ARCHITECTS LTD  
 LAYERS ON THIS DRAWING COMPLY WITH BS 1192: PART 5

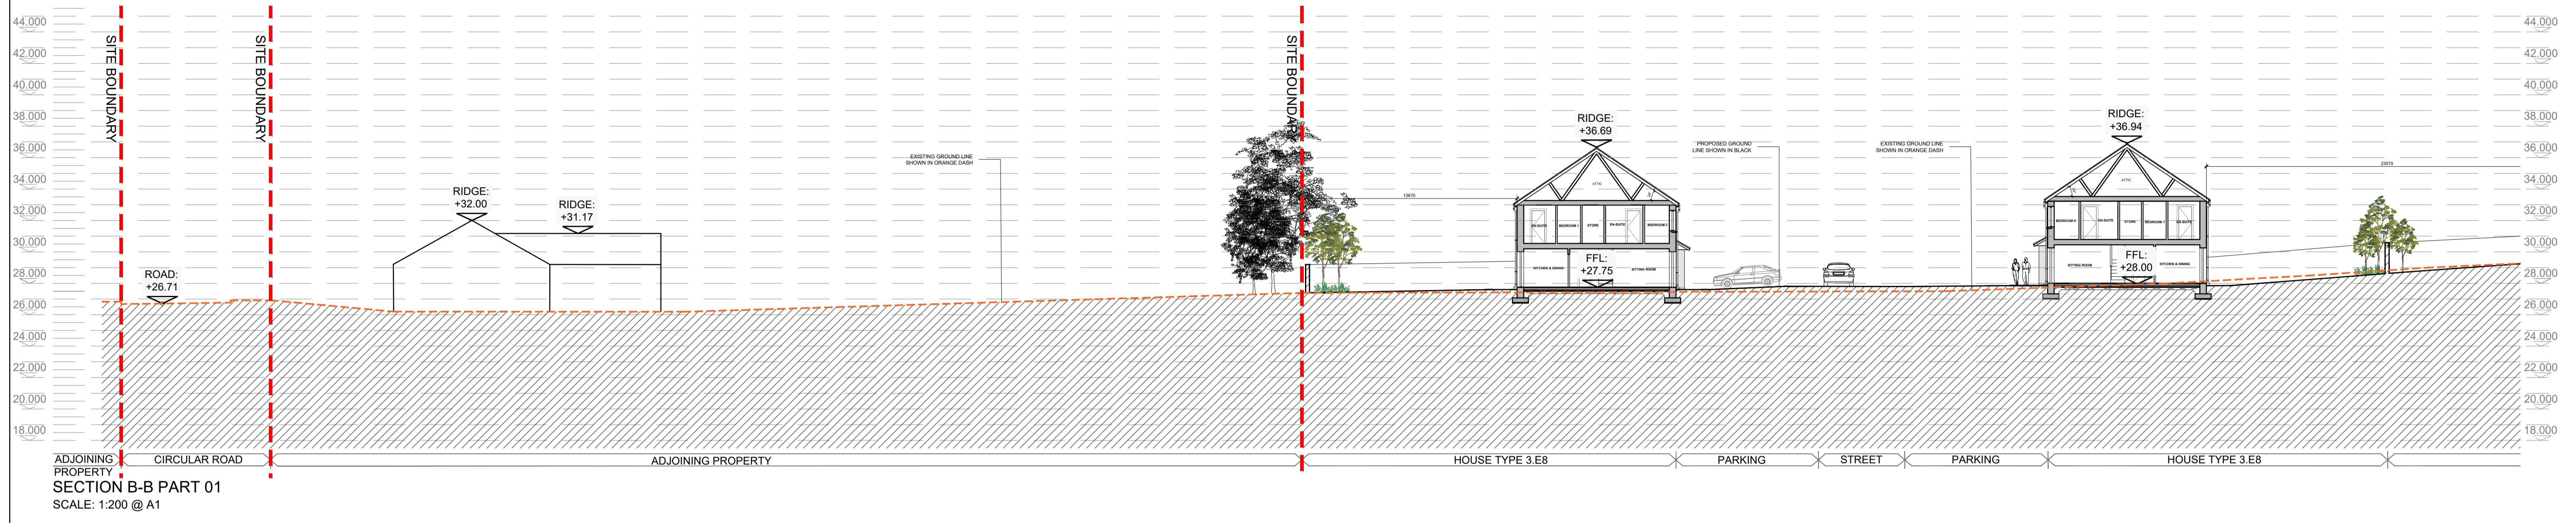

**PROPOSED SITE SECTION B-B**  
 SCALE 1:500/1:200@A1

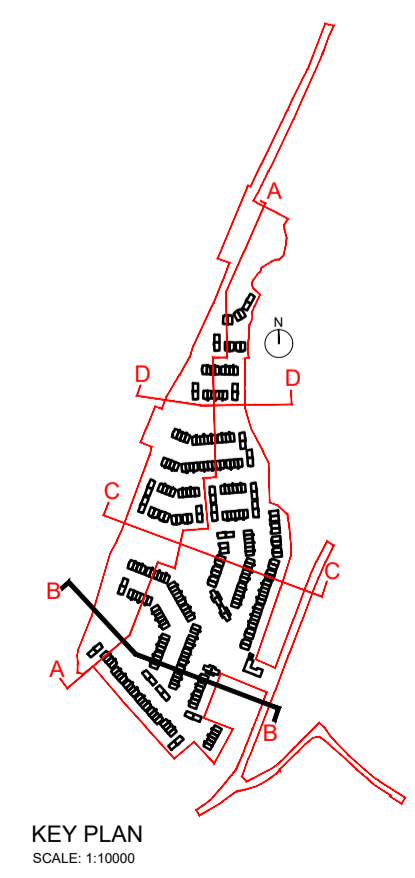

date	rev	name	chk	note
29.07.22	P1	MP	EJG	ISSUE FOR PLANNING

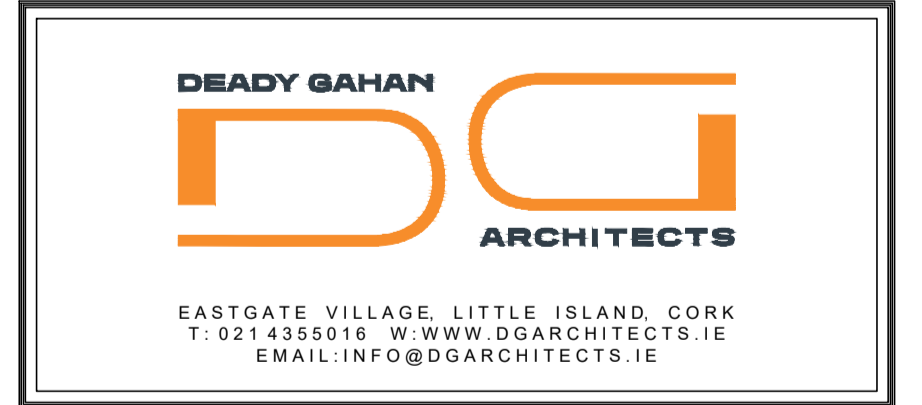

Project  
 PROPOSED RESIDENTIAL DEVELOPMENT AT  
 BALLYMACAULA, DRUMBIGGLE, CIRCULAR ROAD,  
 ENNIS, CO. CLARE

Drawing title  
 PROPOSED SITE SECTIONS  
 SECTION B-B

Scale 1:500/200 @ A1	Drawn KM	Checked EJG	Date 09.11.21
Project No. 21112	Dwg. No. 21112/P1004C	Revision P1	

Information / Comments  Tender   
 Planning  Construction