


Klargester Interceptor or similar approved.
Cover & Frame to have Restricted Access.

Cellular Unit
95% Voids

Typical Soakway Unit Plan
SCALE 1:50

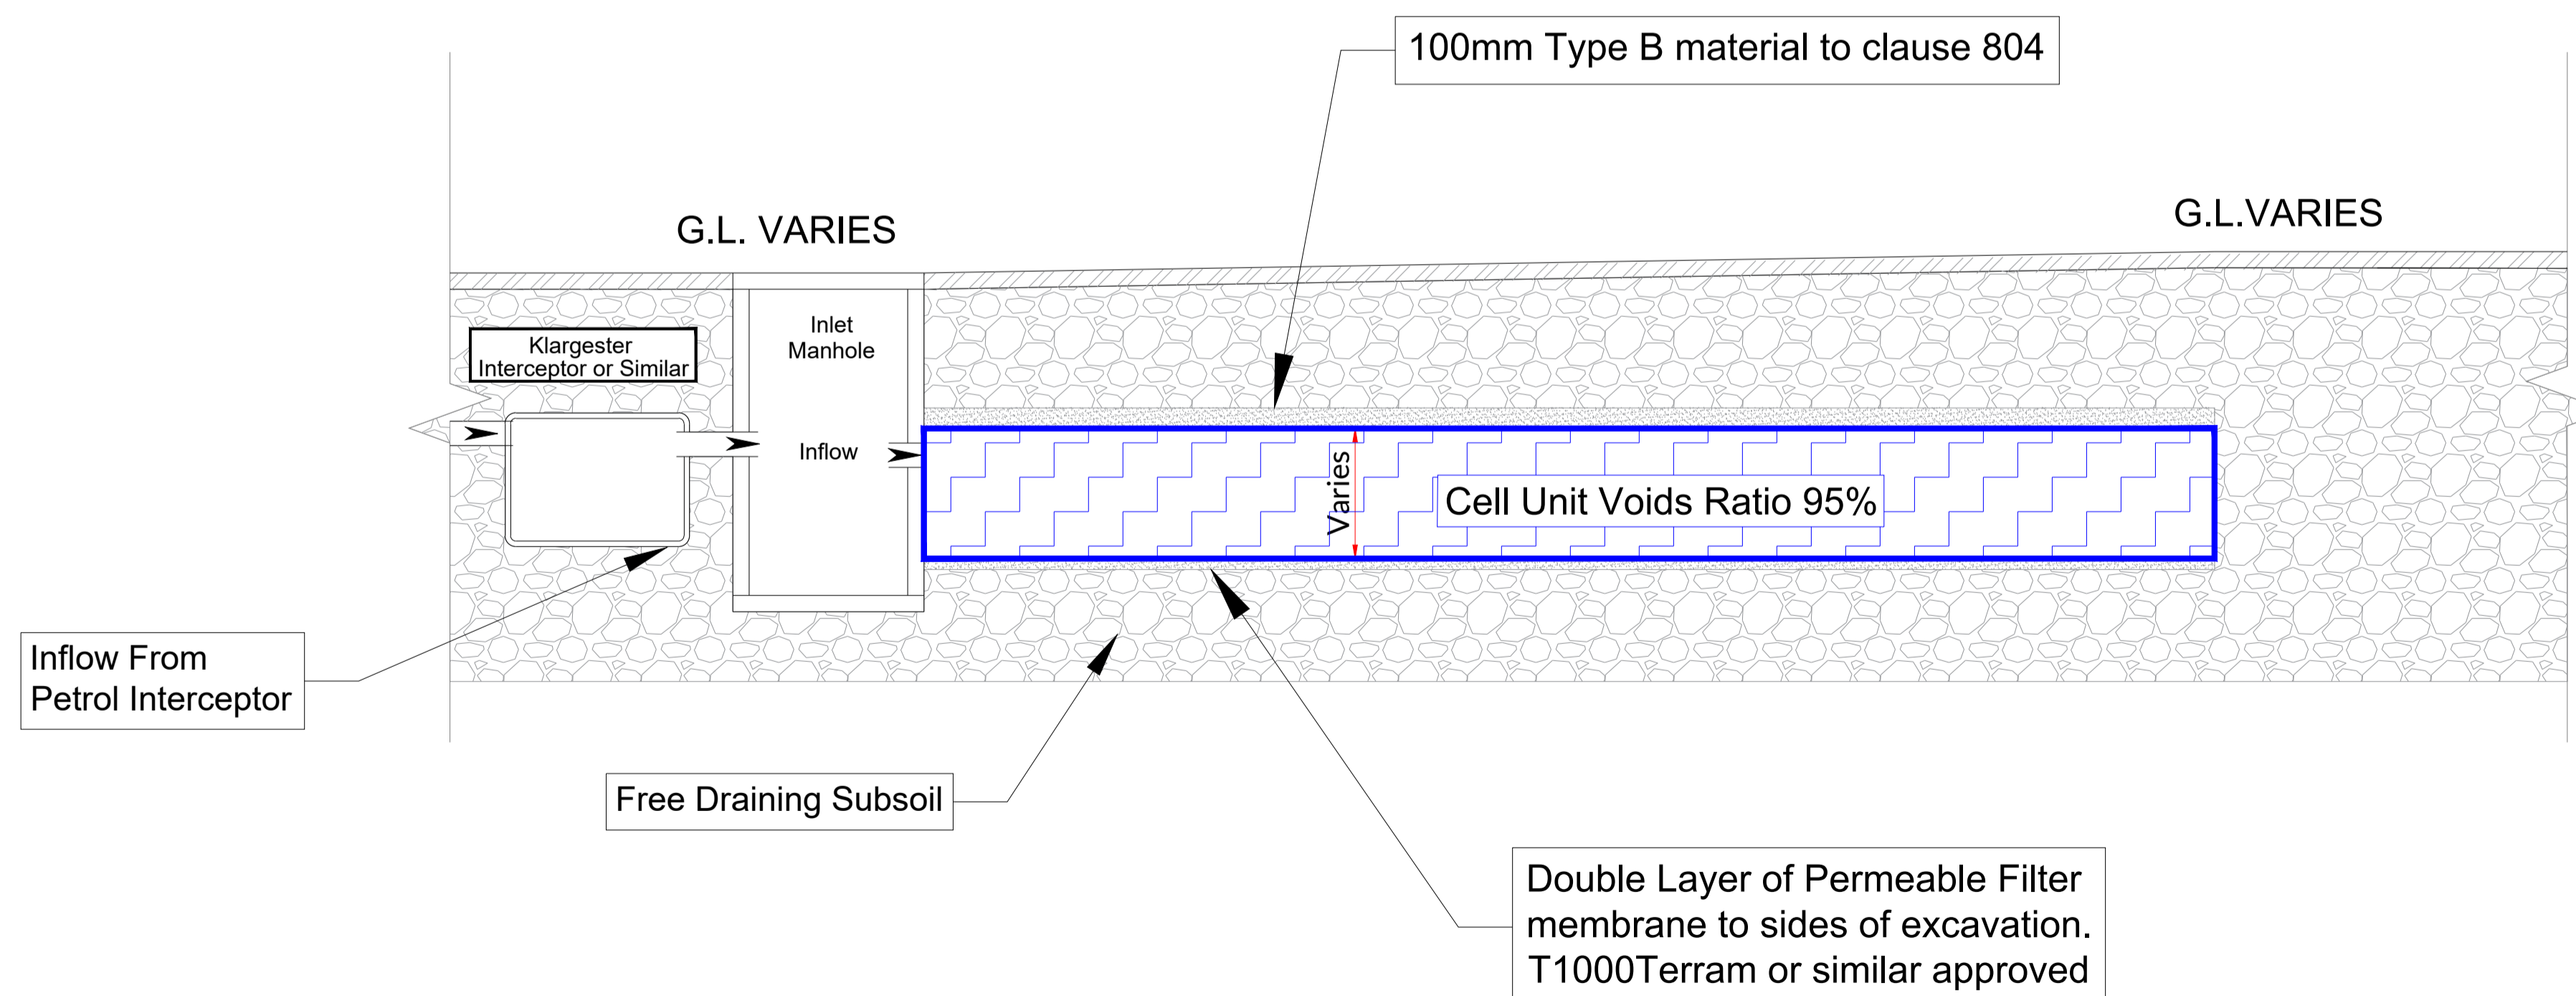

Typical Soakway Unit Section A-A
SCALE 1:50

- NOTES
GENERAL:
1. FIGURED DIMENSIONS ONLY TO BE TAKEN FROM THIS DRAWING
2. ALL DRAWINGS TO BE CHECKED BY THE CONTRACTOR ON SITE
3. ENGINEER TO BE INFORMED BY THE CONTRACTOR OF ANY DISCREPANCIES BEFORE ANY WORK COMMENCES
4. THIS DRAWING IS TO BE READ IN CONJUNCTION WITH RELEVANT DRAWINGS AND SPECIFICATIONS.
5. ALL LEVELS SHOWN RELATE TO ORDNANCE SURVEY DATUM AT MALIN HEAD

NOTE: TYPICAL DETAIL ONLY. CONTRACTOR REQUIRED TO PROVIDE SPECIALIST DESIGNED SYSTEM SPECIFIC FOR THE SITE.

Rev	Date	Description	By	Chkd.
P02	15.08.2022	Issue For Planning	PMC	BH
P01	06.08.2022	Draft Planning	PMC	BH

Client: 
Glenveagh Homes

Project: Residential Development
Ennis,
Co. Clare

Title: Typical Attenuation / Soakway Unit
& Cross-Section Detail

Scale @ A1: As Shown

Prepared by:	Checked:	Date:
PMC	BH	August 2022
Project Director:	Michael McDonnell	
Drawing Status:	Planning	

TOBIN
CONSULTING ENGINEERS

Galway Office
Fairgreen House, Fairgreen Road,
Galway,
H91 AXK8,
Ireland.

Tel: +353 (0)91 565 211
www.tobin.ie

TOBIN Consulting Engineers will not be liable for any use of this document for any purpose other than that for which it was originally prepared and provided. Except where specifically and explicitly agreed in writing by TOBIN Consulting Engineers, no copyright notice, no part of this document may be reproduced or transmitted in any form and this document shall not be relied upon by any third party for any purpose.

Drawing No.: 11269-2125 P02